


ELEVATION A

ELEVATION D

ELEVATION B

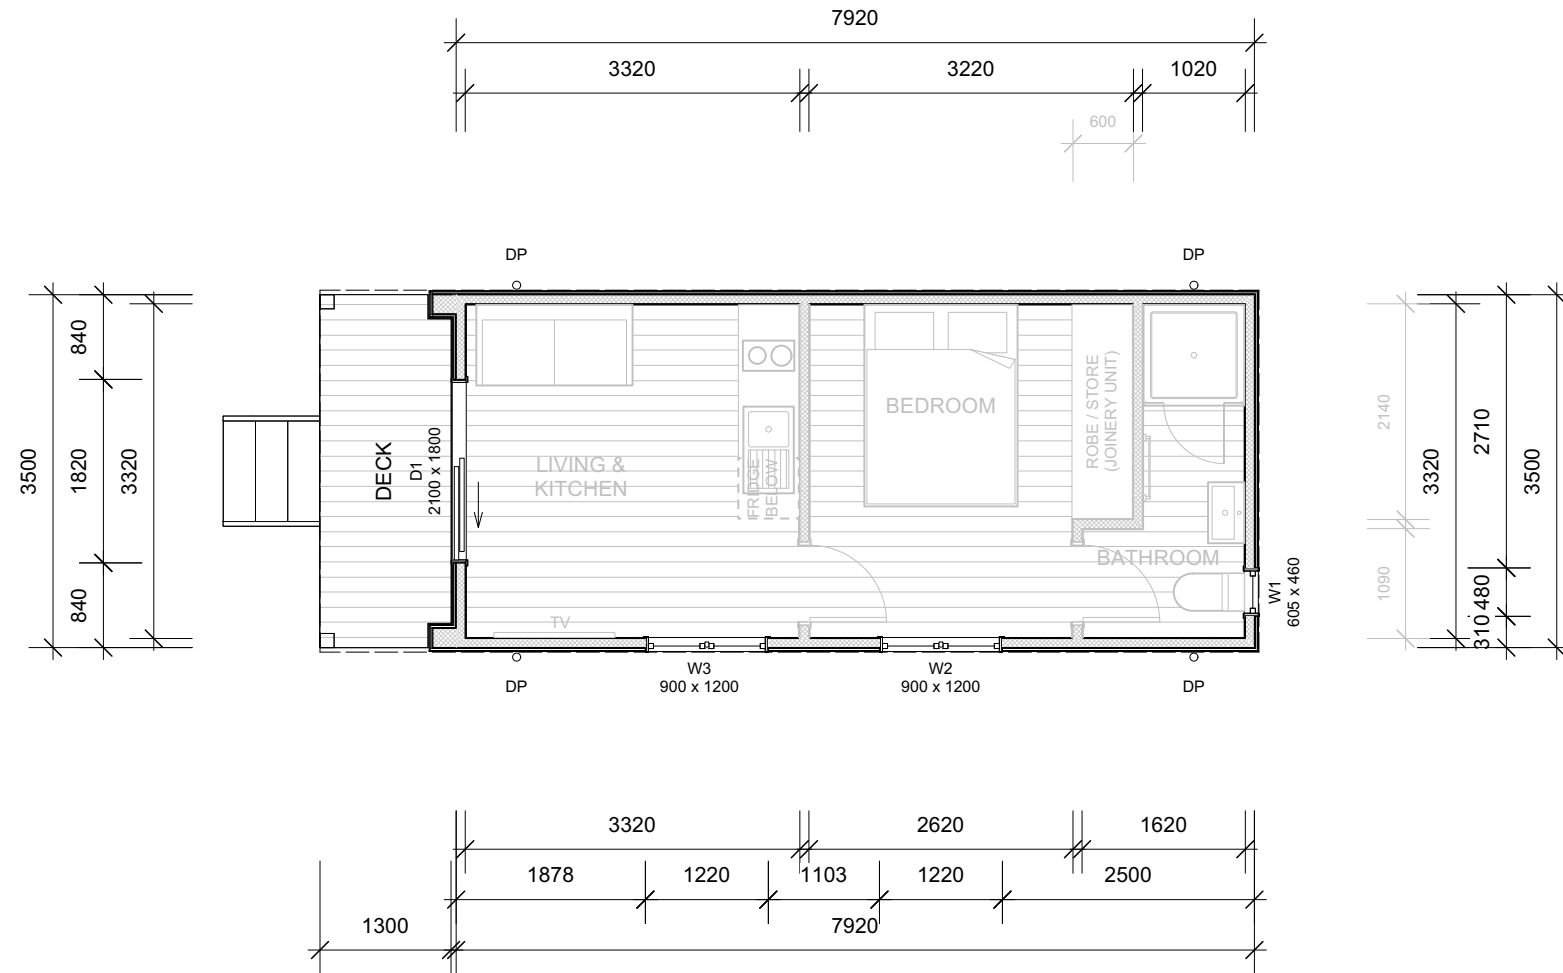

ELEVATION C



0800 678 989  
 sales.southpeakhomes.co.nz  
 southpeakhomes.co.nz

Floor Plan


**SOUTH PEAK HOMES LTD**  
**HUTT 3 GABLE**

Rev. No. -  
 Revision Draft


Date: 21/05/2024

Scale: 1:75  
 Drawn by: Melvin  
 Issued: 21/05/2024  
 Update: 21/05/2024

Sheet No. 02

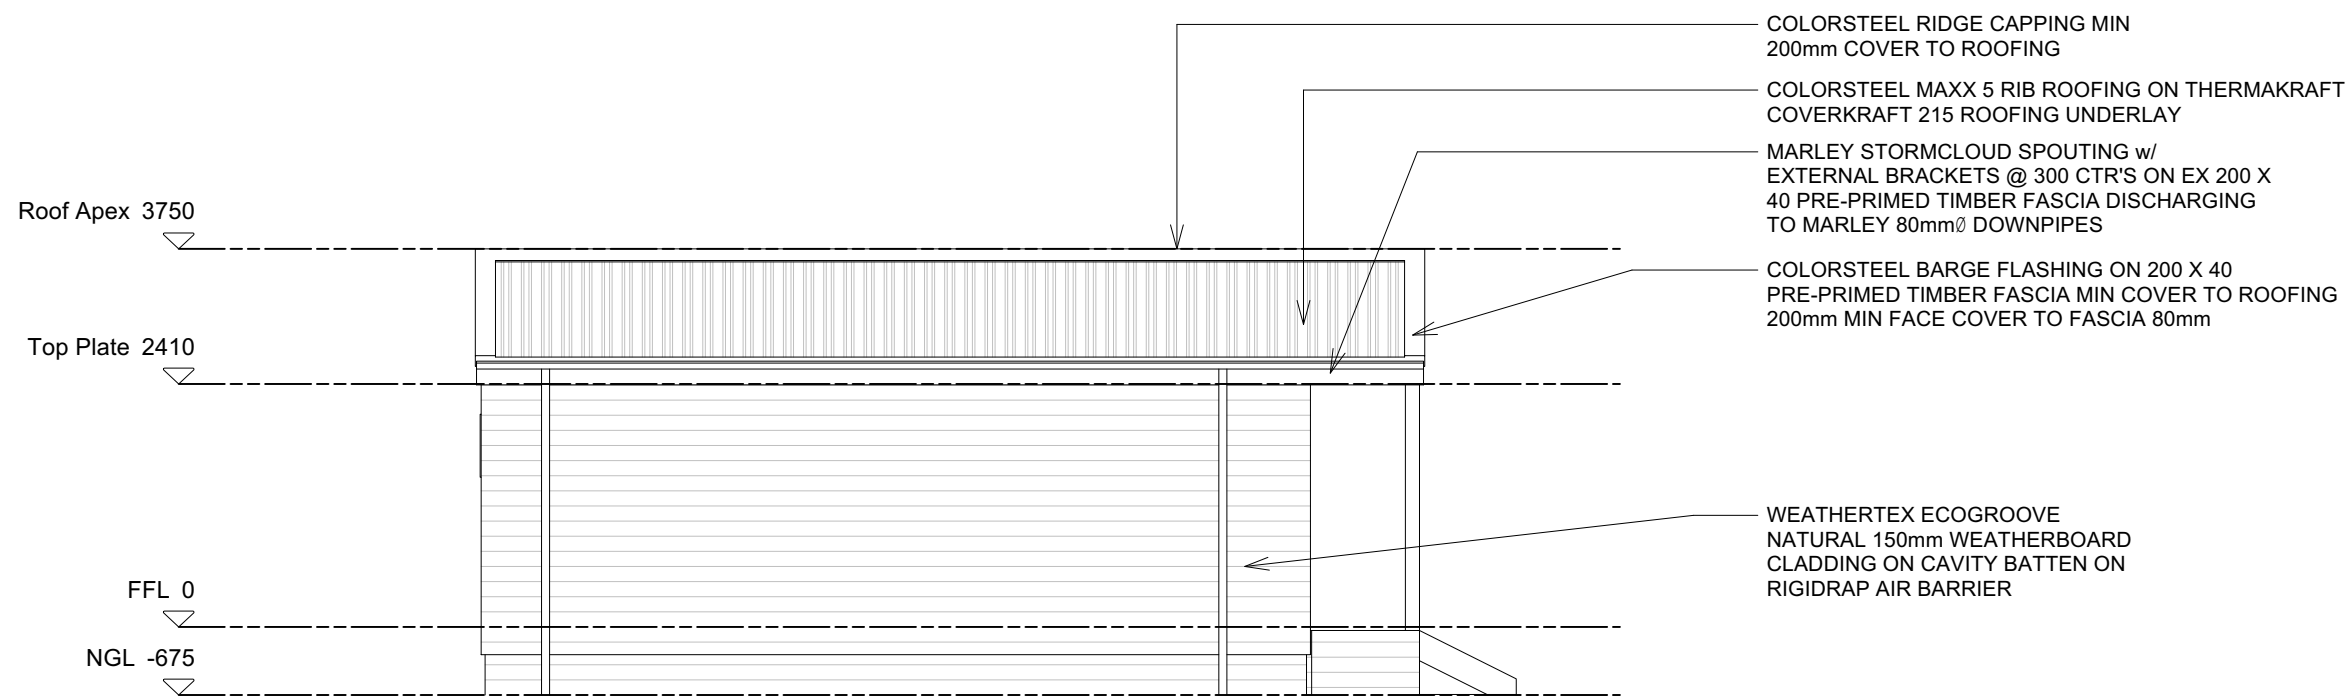

**ELEVATION A**  
scale 1:75

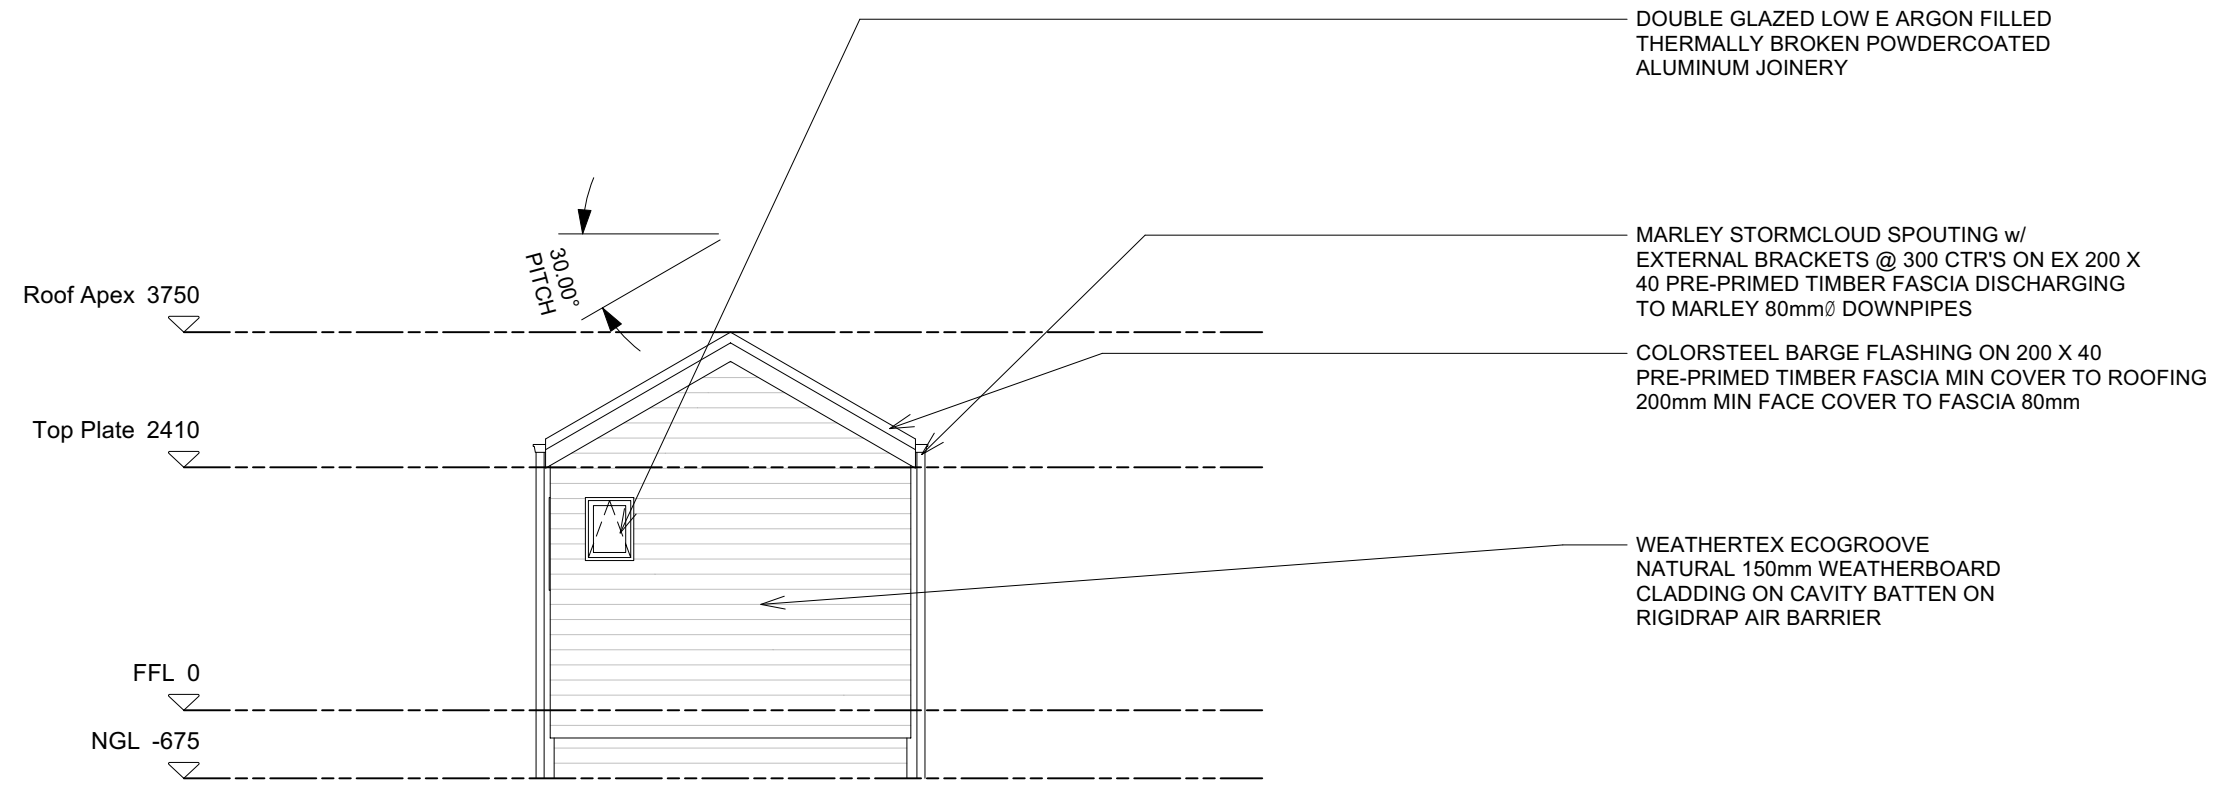

**ELEVATION B**  
scale 1:75



0800 678 989  
sales.southpeakhomes.co.nz  
southpeakhomes.co.nz

Elevations


**SOUTH PEAK HOMES LTD**  
**HUTT 3 GABLE**

Rev. No. -  
Revision Draft


Date: 21/05/2024

Scale: 1:75  
Drawn by: Melvin  
Issued: 21/05/2024  
Update: 21/05/2024

Sheet No.  
**03**

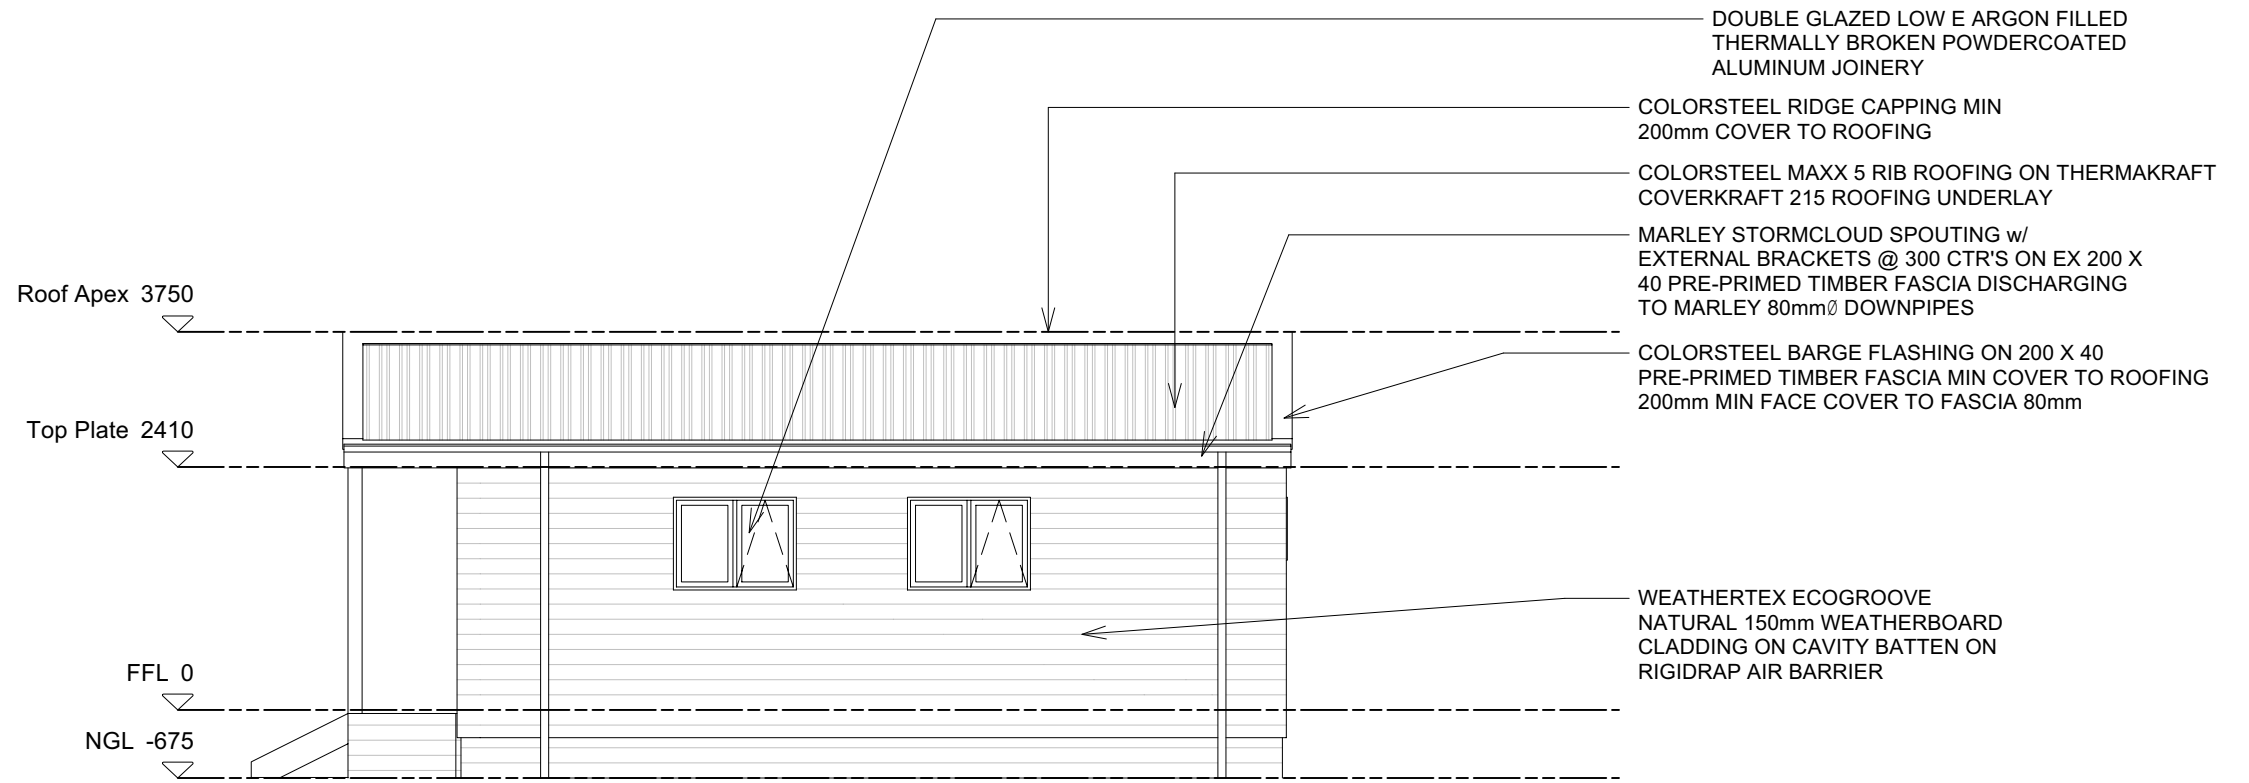

**ELEVATION C**  
scale 1:75

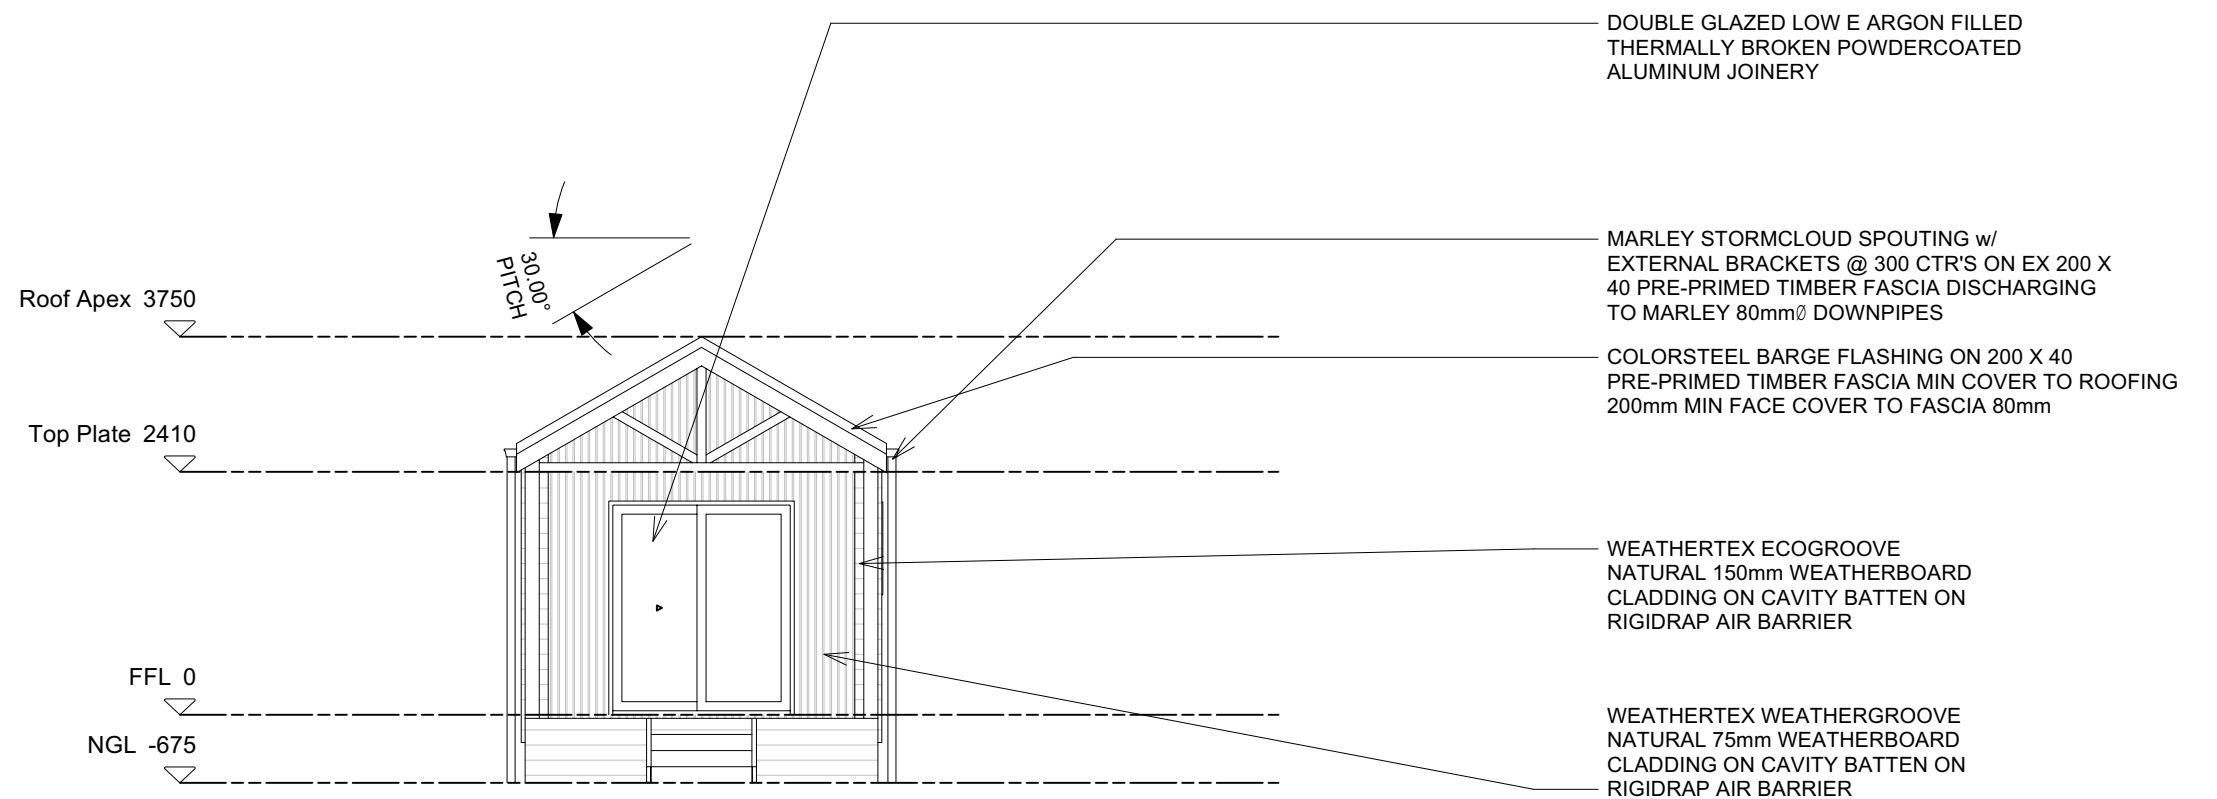

**ELEVATION D**  
scale 1:75



0800 678 989  
sales.southpeakhomes.co.nz  
southpeakhomes.co.nz

Elevations

**SOUTH PEAK HOMES LTD**  
**HUTT 3 GABLE**

Rev. No. -  
Revision Draft

Date: 21/05/2024

Scale: 1:75  
Drawn by: Melvin  
Issued: 21/05/2024  
Update: 21/05/2024

Sheet No.

**04**