


ELEVATION A

ELEVATION D

ELEVATION B

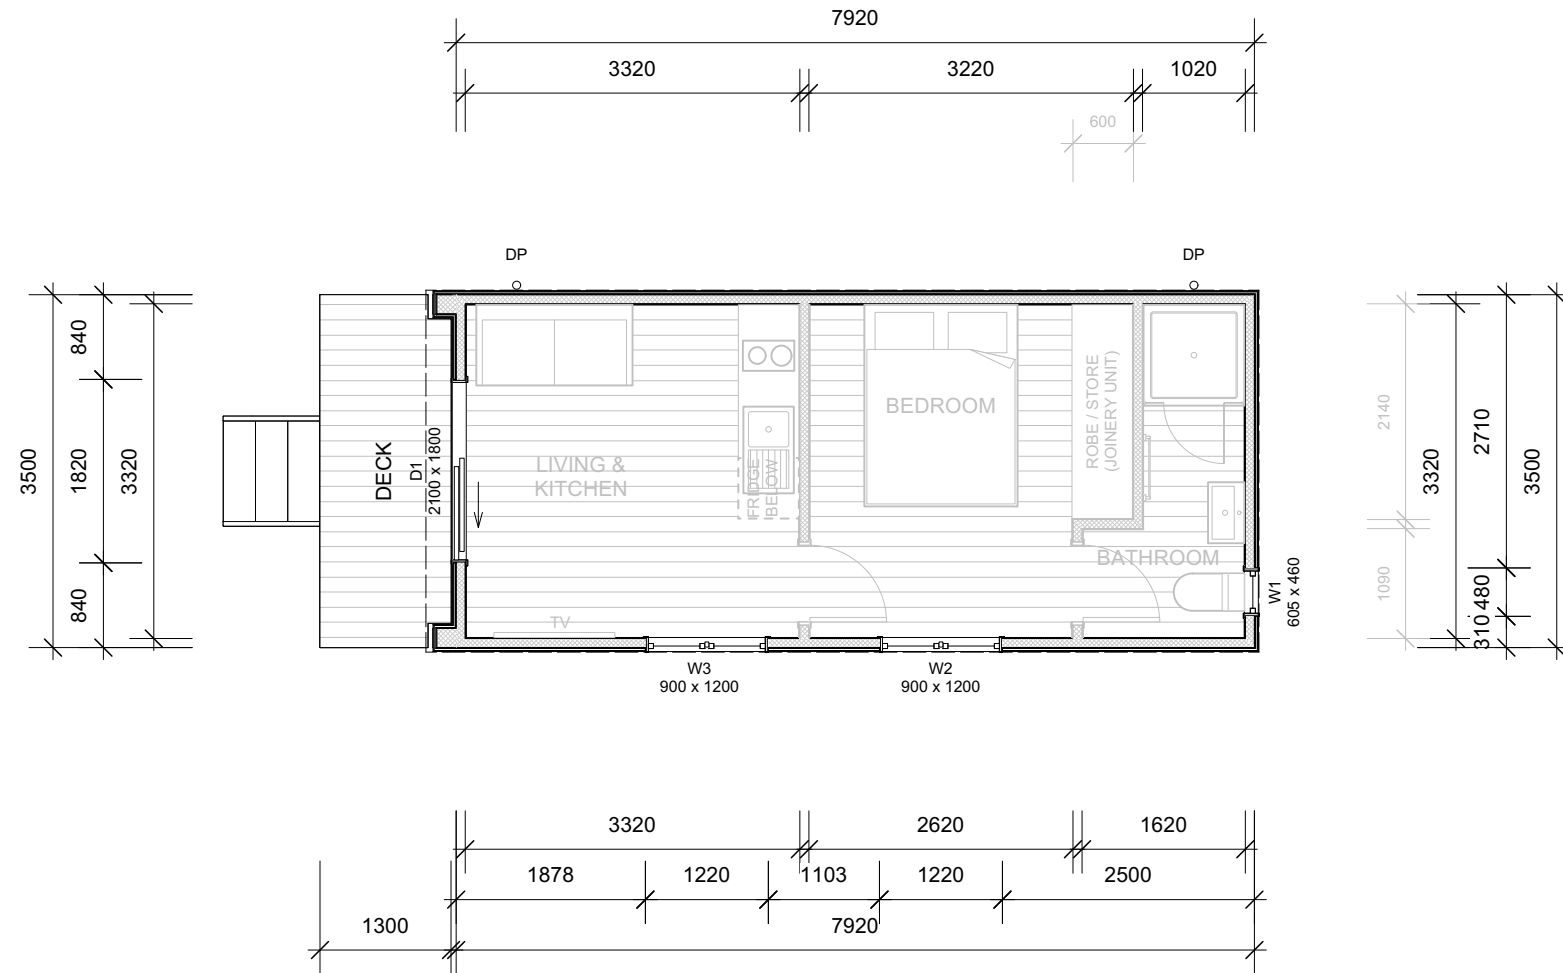

ELEVATION C



0800 678 989  
 sales.southpeakhomes.co.nz  
 southpeakhomes.co.nz

Floor Plan


**SOUTH PEAK HOMES LTD**  
**HUTT 3 MONO**

Rev. No.	Revision
-	Draft


Date: 21/05/2024

Scale:	1:75
Drawn by:	Melvin
Issued:	21/05/2024
Update:	21/05/2024

Sheet No.  
**02**

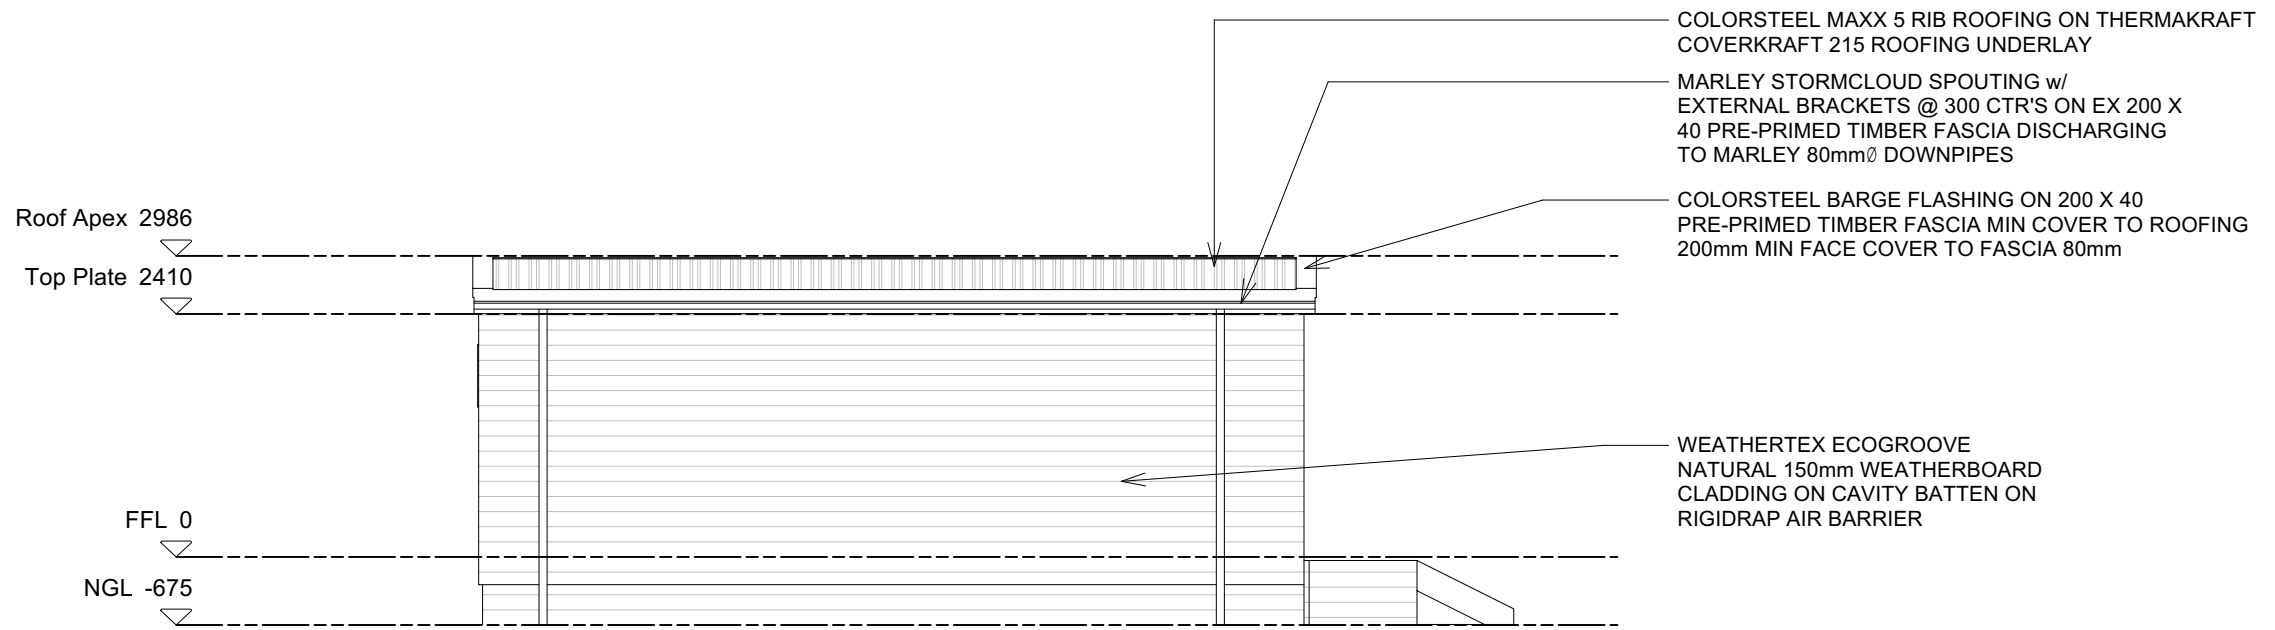

**ELEVATION A**  
scale 1:75

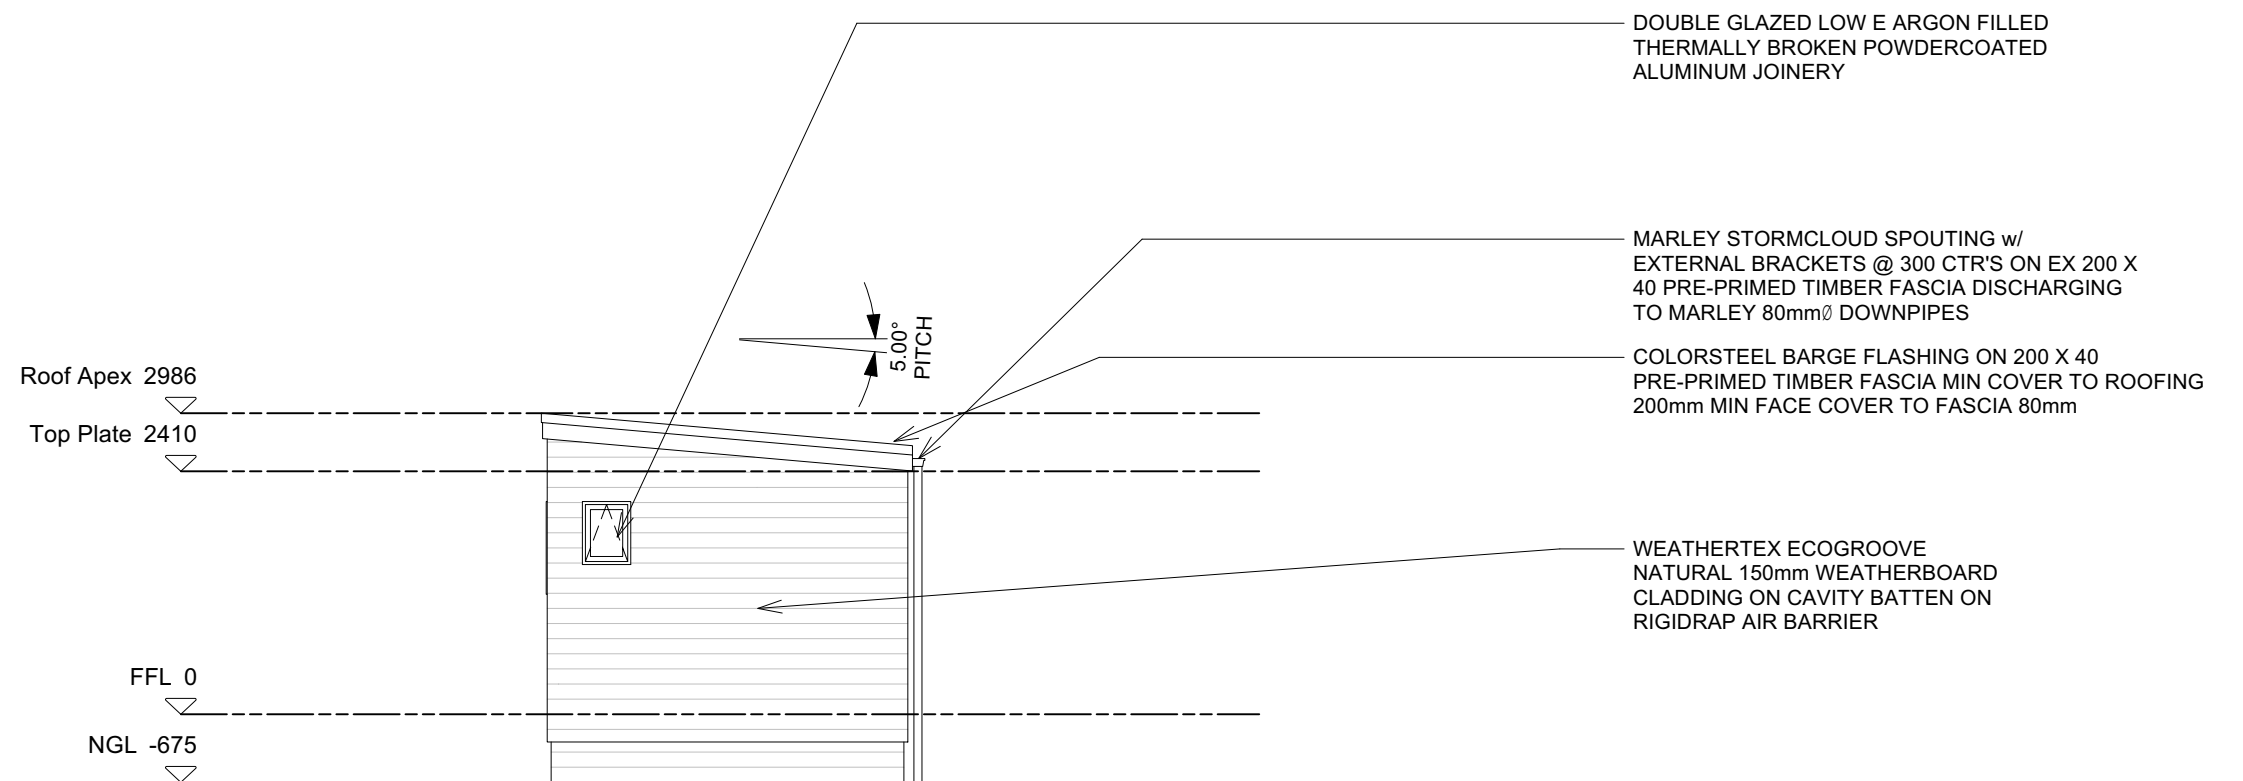

**ELEVATION B**  
scale 1:75




0800 678 989  
sales.southpeakhomes.co.nz  
southpeakhomes.co.nz

Elevations


**SOUTH PEAK HOMES LTD**  
**HUTT 3 MONO**

Rev. No.	Revision	Date:	Scale:	1:75	Sheet No.
-	Draft	21/05/2024	Drawn by:	Melvin	03
			Issued:	21/05/2024	
			Update:	21/05/2024	

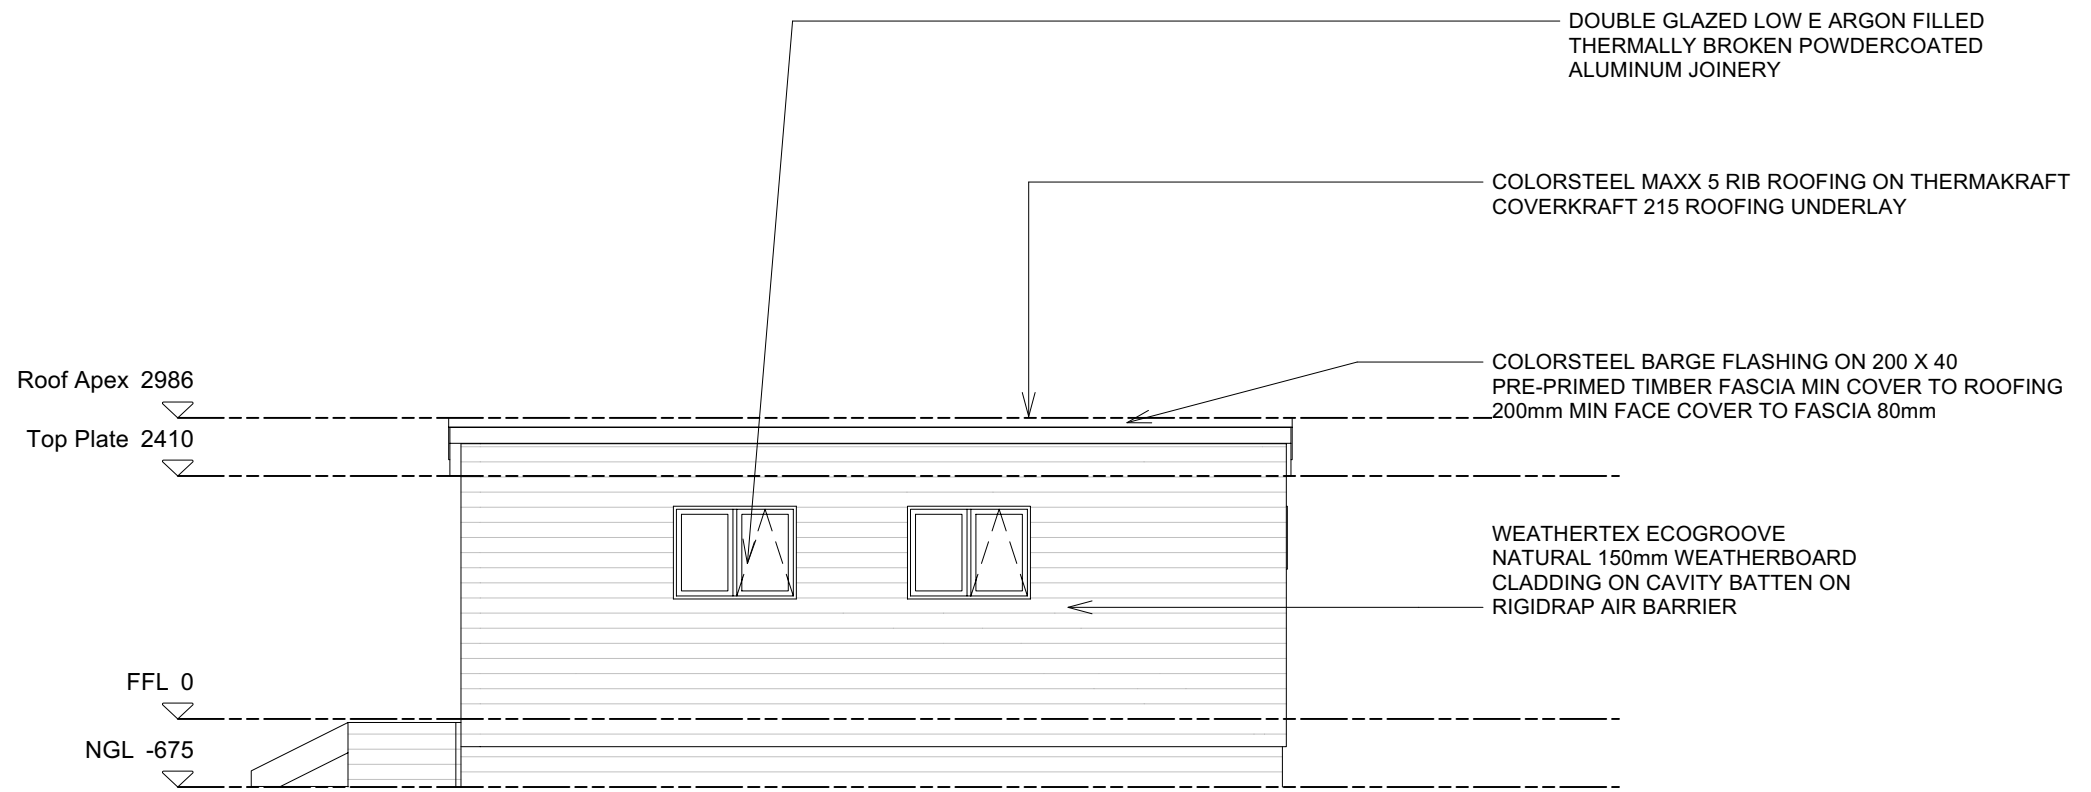

**ELEVATION C**  
scale 1:75

MARLEY STORMCLOUD SPOUTING w/ EXTERNAL BRACKETS @ 300 CTR'S ON EX 200 X 40 PRE-PRIMED TIMBER FASCIA DISCHARGING TO MARLEY 80mmØ DOWNPIPES

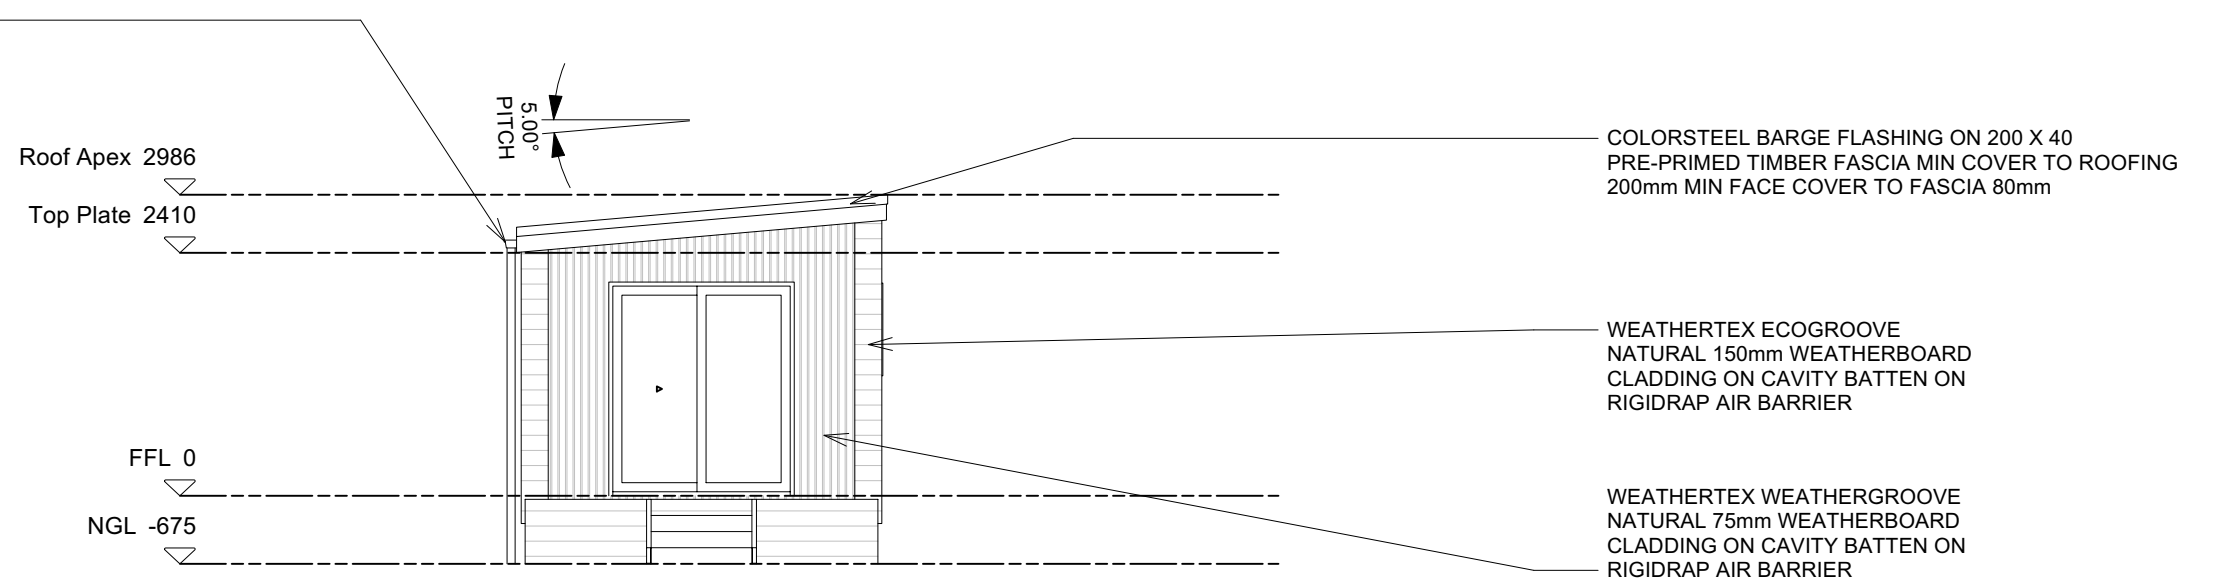

**ELEVATION D**  
scale 1:75



0800 678 989  
sales.southpeakhomes.co.nz  
southpeakhomes.co.nz

Elevations

**SOUTH PEAK HOMES LTD**  
**HUTT 3 MONO**

Rev. No.	Revision	Date:	Scale:	1:75	Sheet No.
-	Draft	21/05/2024	Drawn by:	Melvin	04
			Issued:	21/05/2024	
			Update:	21/05/2024	