

 
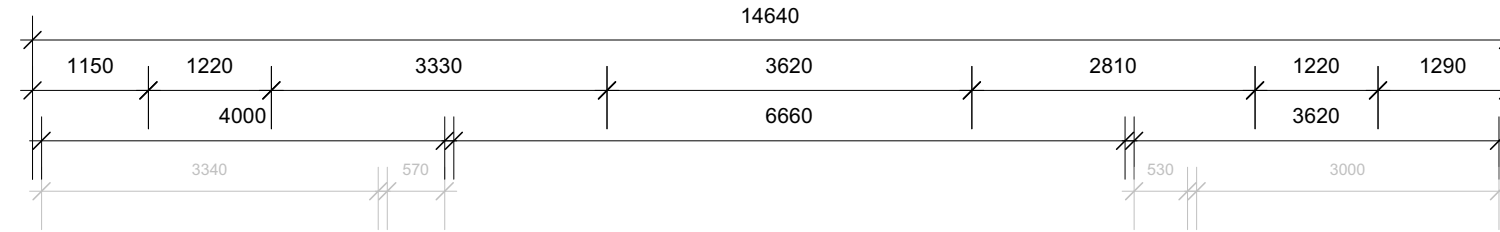
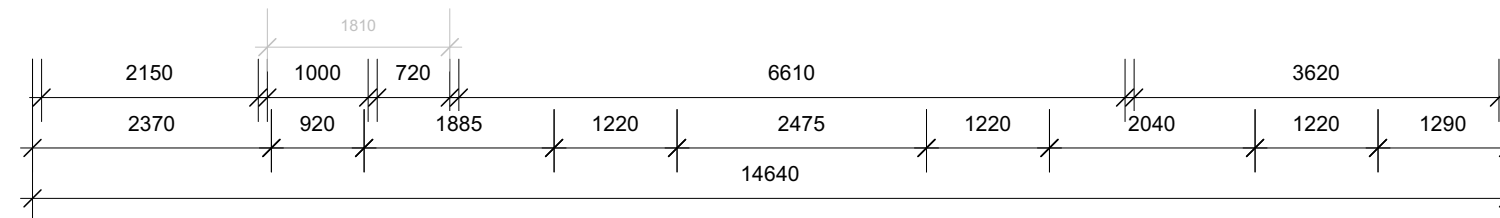


ELEVATION A

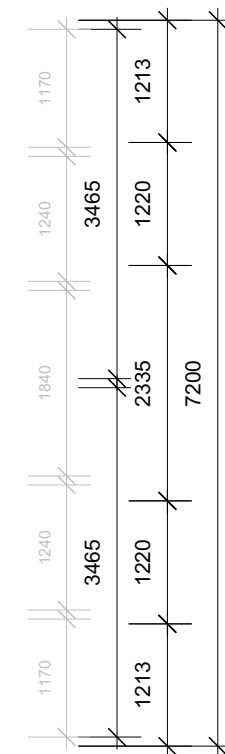

DECK

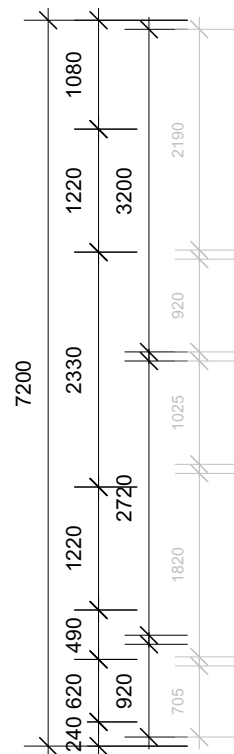

ELEVATION C

ELEVATION D

ELEVATION B



0800 678 989
 sales.southpeakhomes.co.nz
 southpeakhomes.co.nz

Floor Plan


SOUTH PEAK HOMES LTD
CORONET HIP

Rev. No. -
 Revision Draft


Date: 07/06/2024

Scale: 1:75
 Drawn by: Melvin
 Issued: 07/06/2024
 Update: 07/06/2024

Sheet No.
02

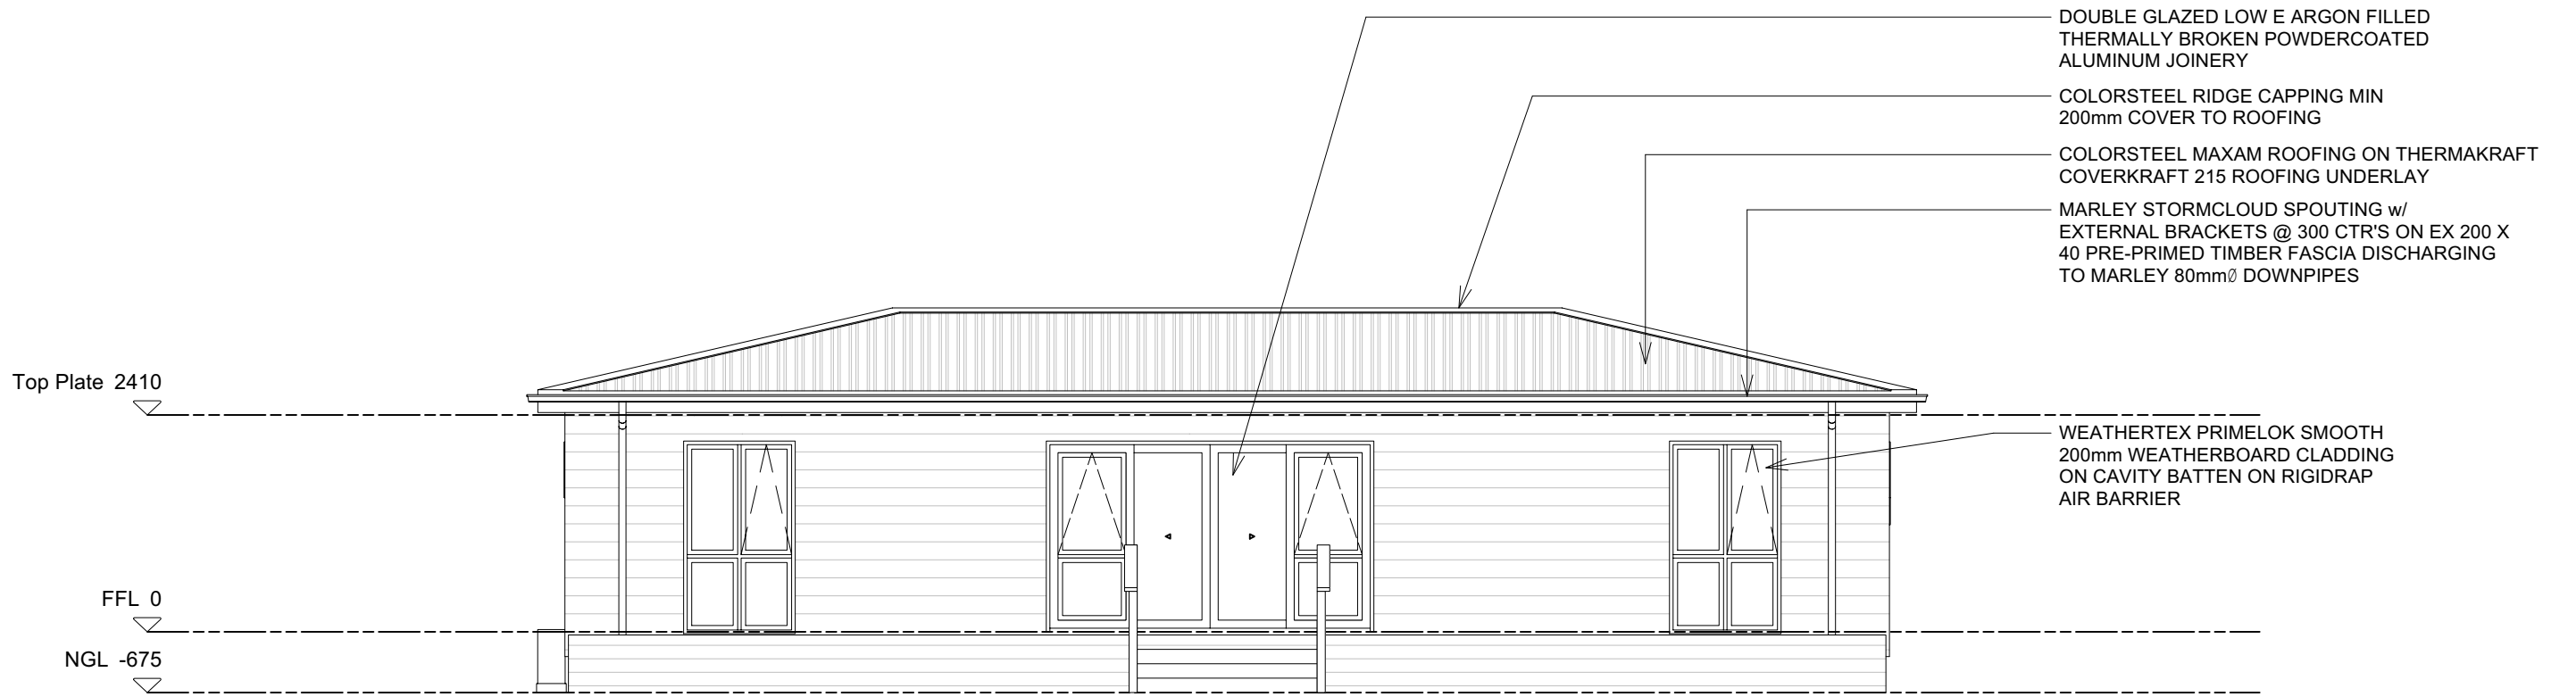

ELEVATION A
scale 1:75

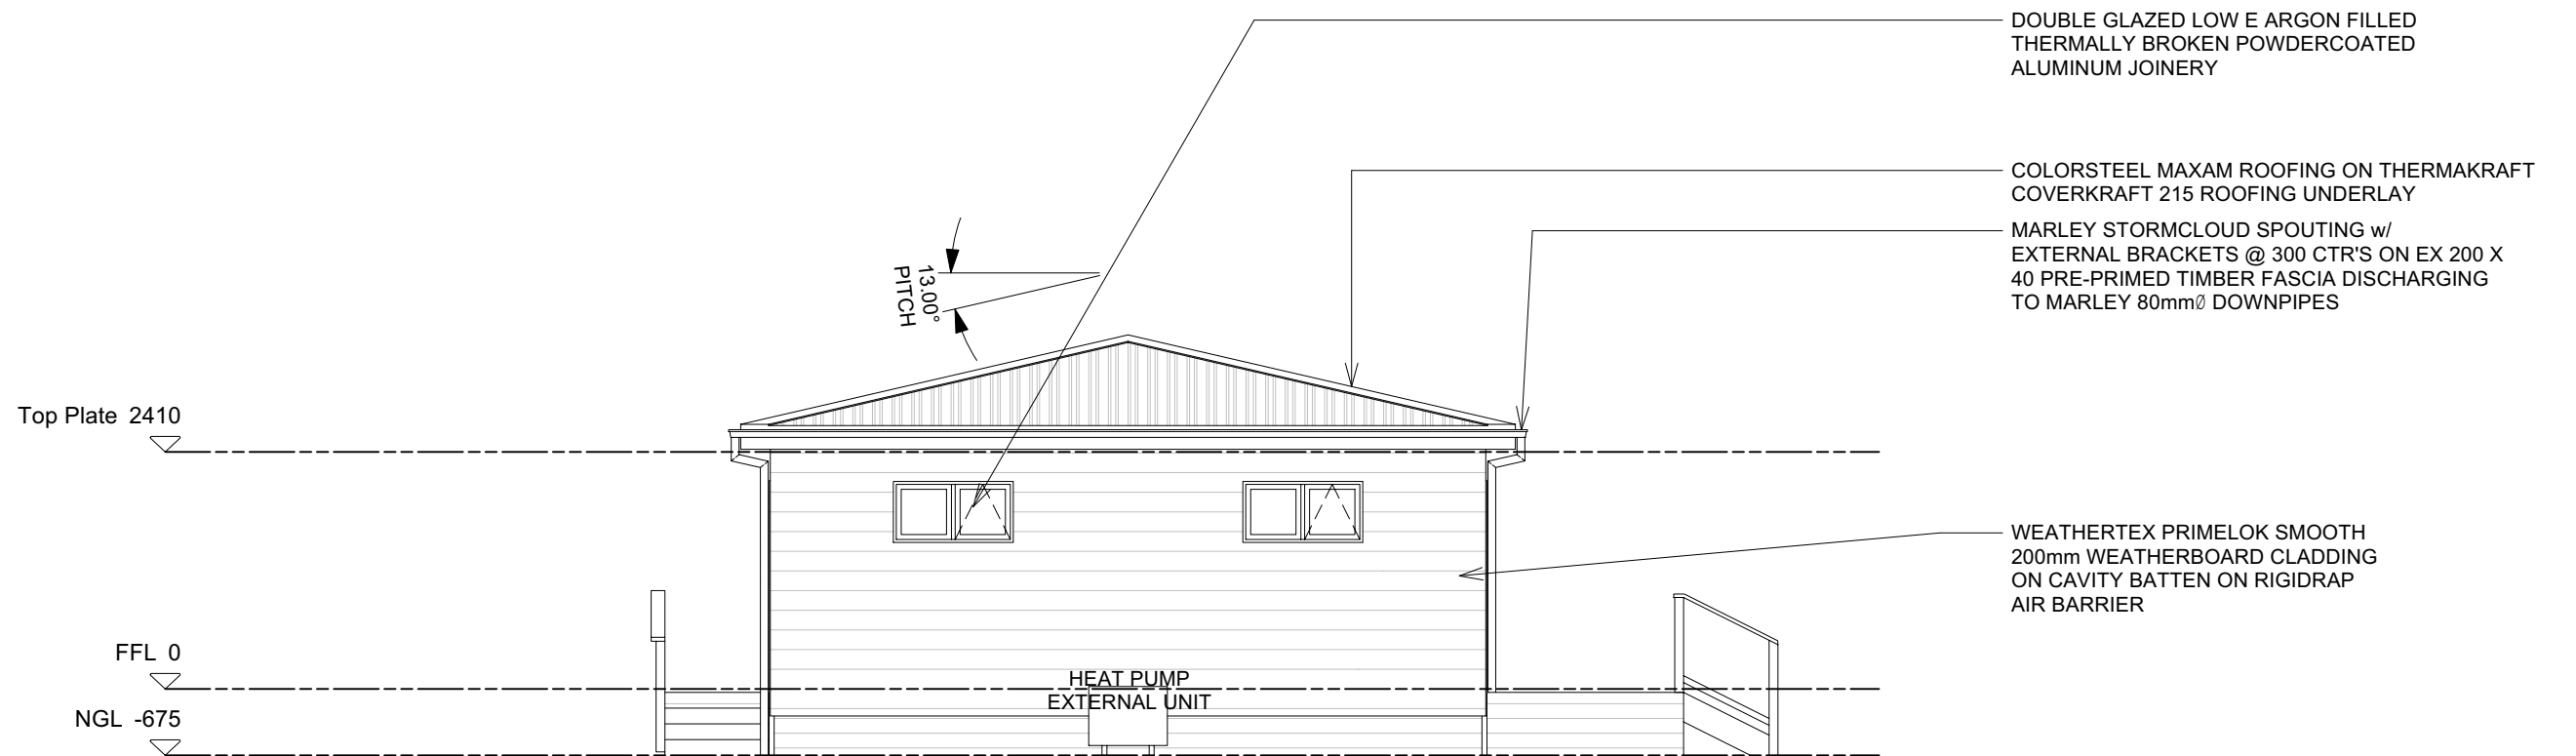

ELEVATION B
scale 1:75



0800 678 989
sales.southpeakhomes.co.nz
southpeakhomes.co.nz

Elevations

SOUTH PEAK HOMES LTD
CORONET HIP


Rev. No.	Revision
-	Draft

Date: 07/06/2024


Scale:	1:75
Drawn by:	Melvin
Issued:	07/06/2024
Update:	07/06/2024

Sheet No.

03

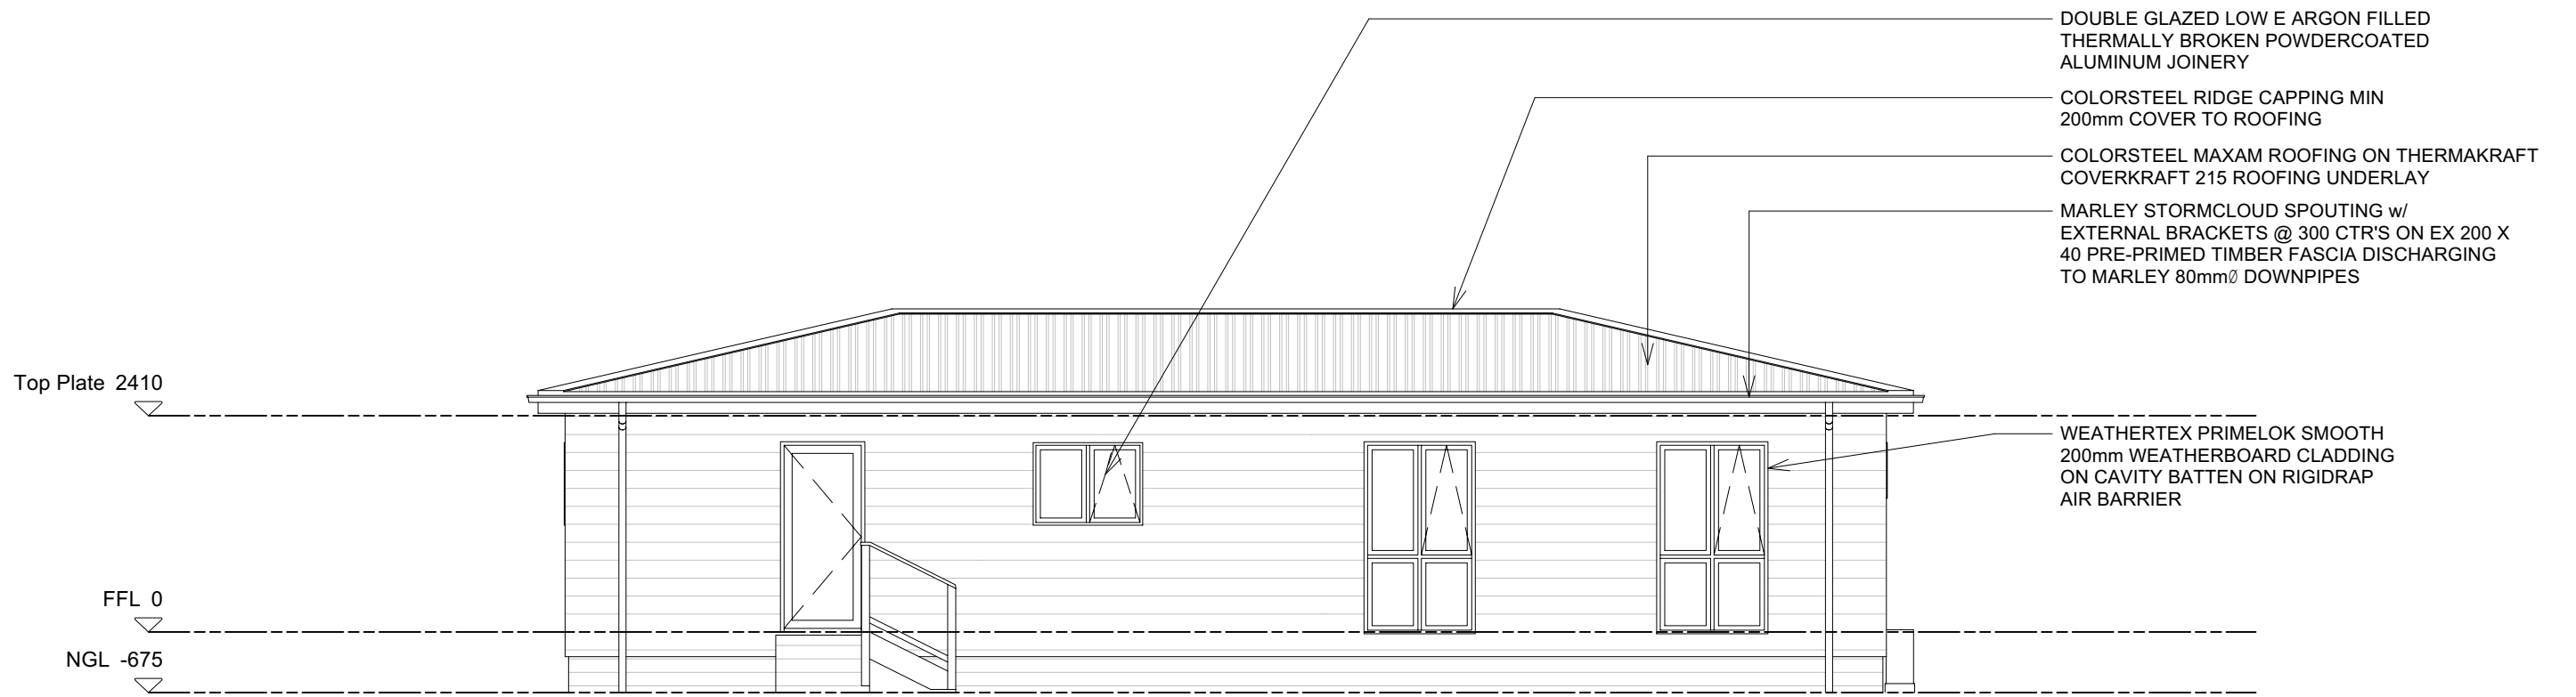

ELEVATION C
scale 1:75

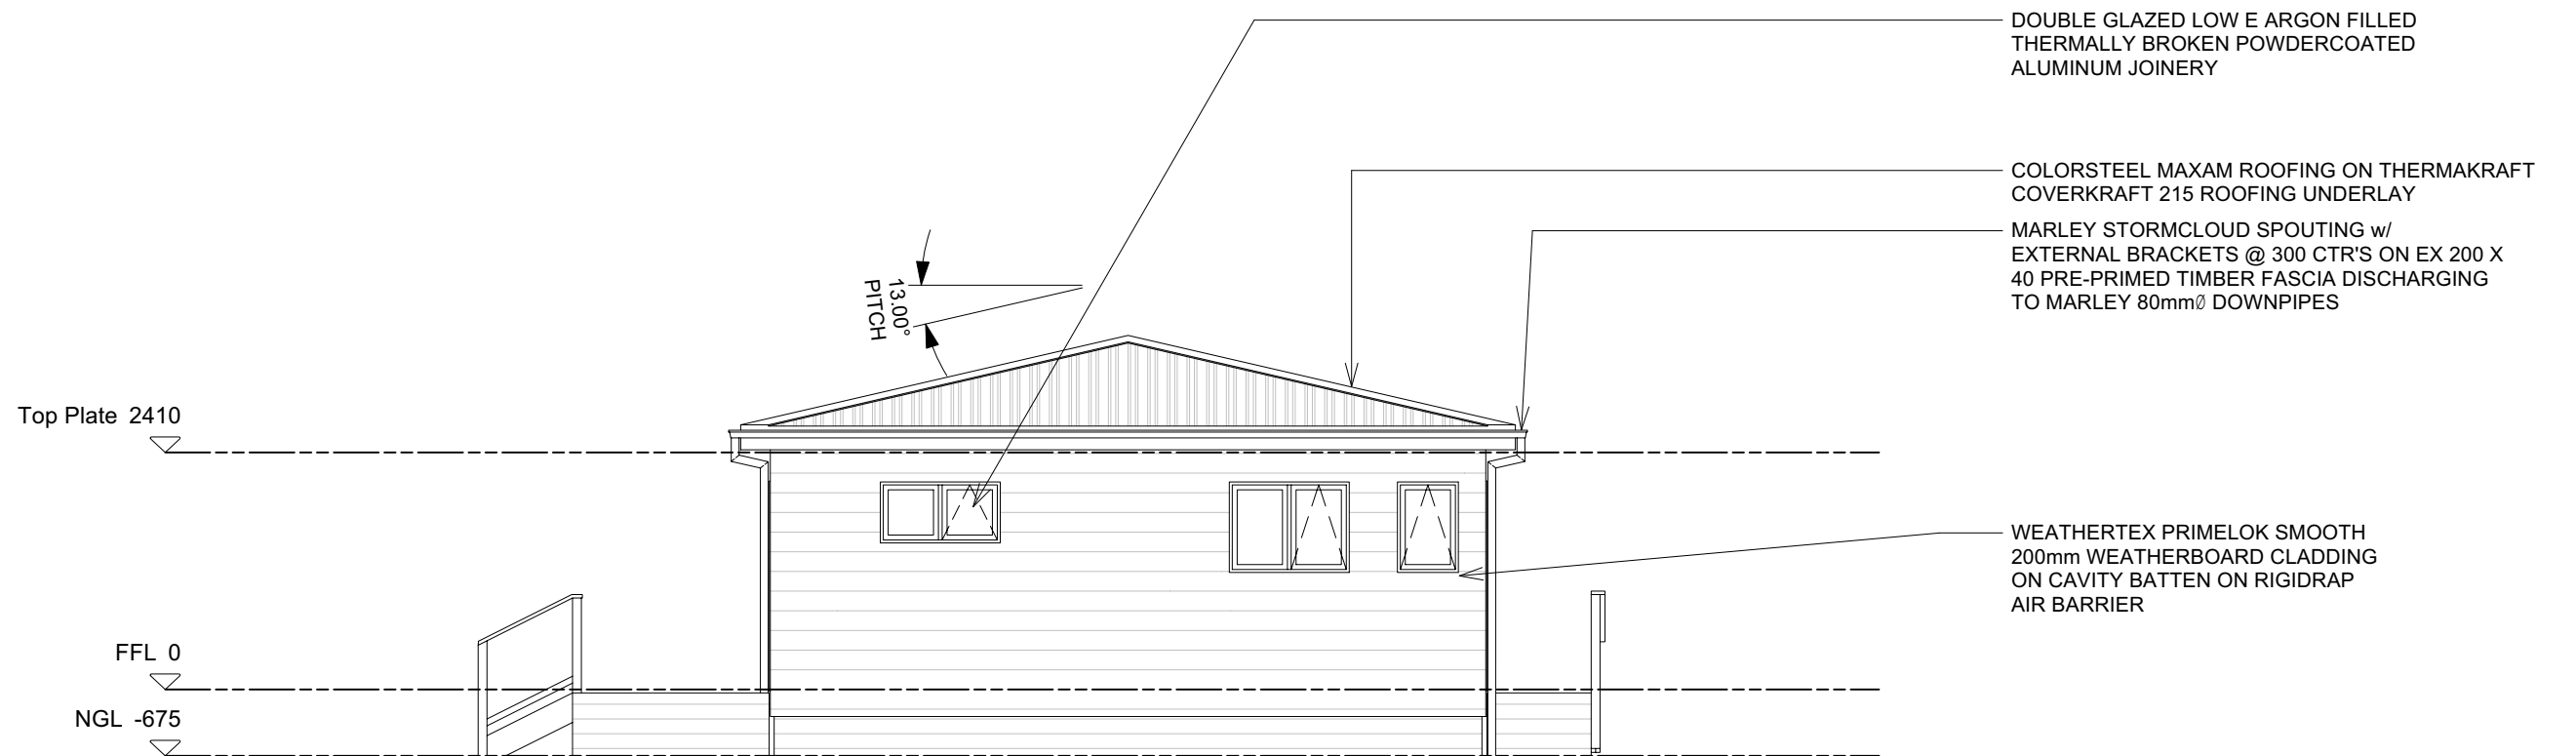

ELEVATION D
scale 1:75



0800 678 989
sales.southpeakhomes.co.nz
southpeakhomes.co.nz

Elevations

SOUTH PEAK HOMES LTD
CORONET HIP

Rev. No.	Revision
-	Draft

Date: 07/06/2024

Scale:	1:75
Drawn by:	Melvin
Issued:	07/06/2024
Update:	07/06/2024

Sheet No.

04