

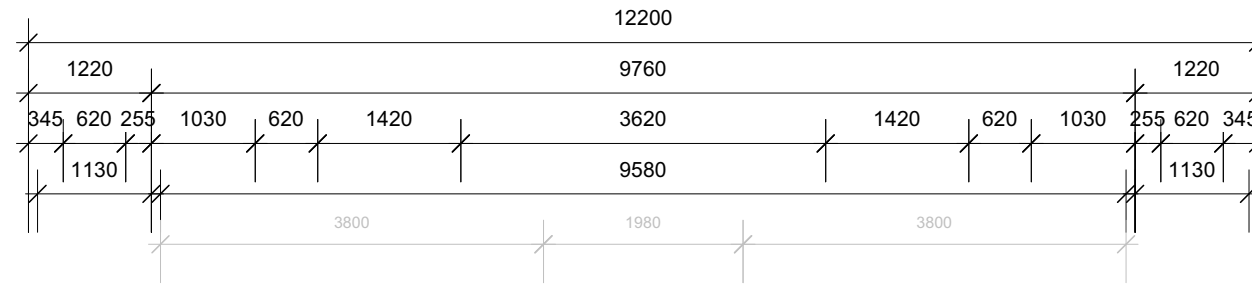
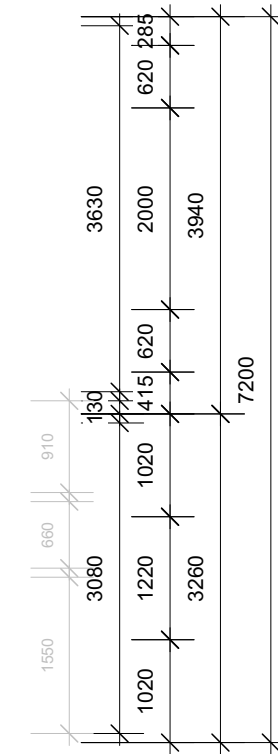



ELEVATION A

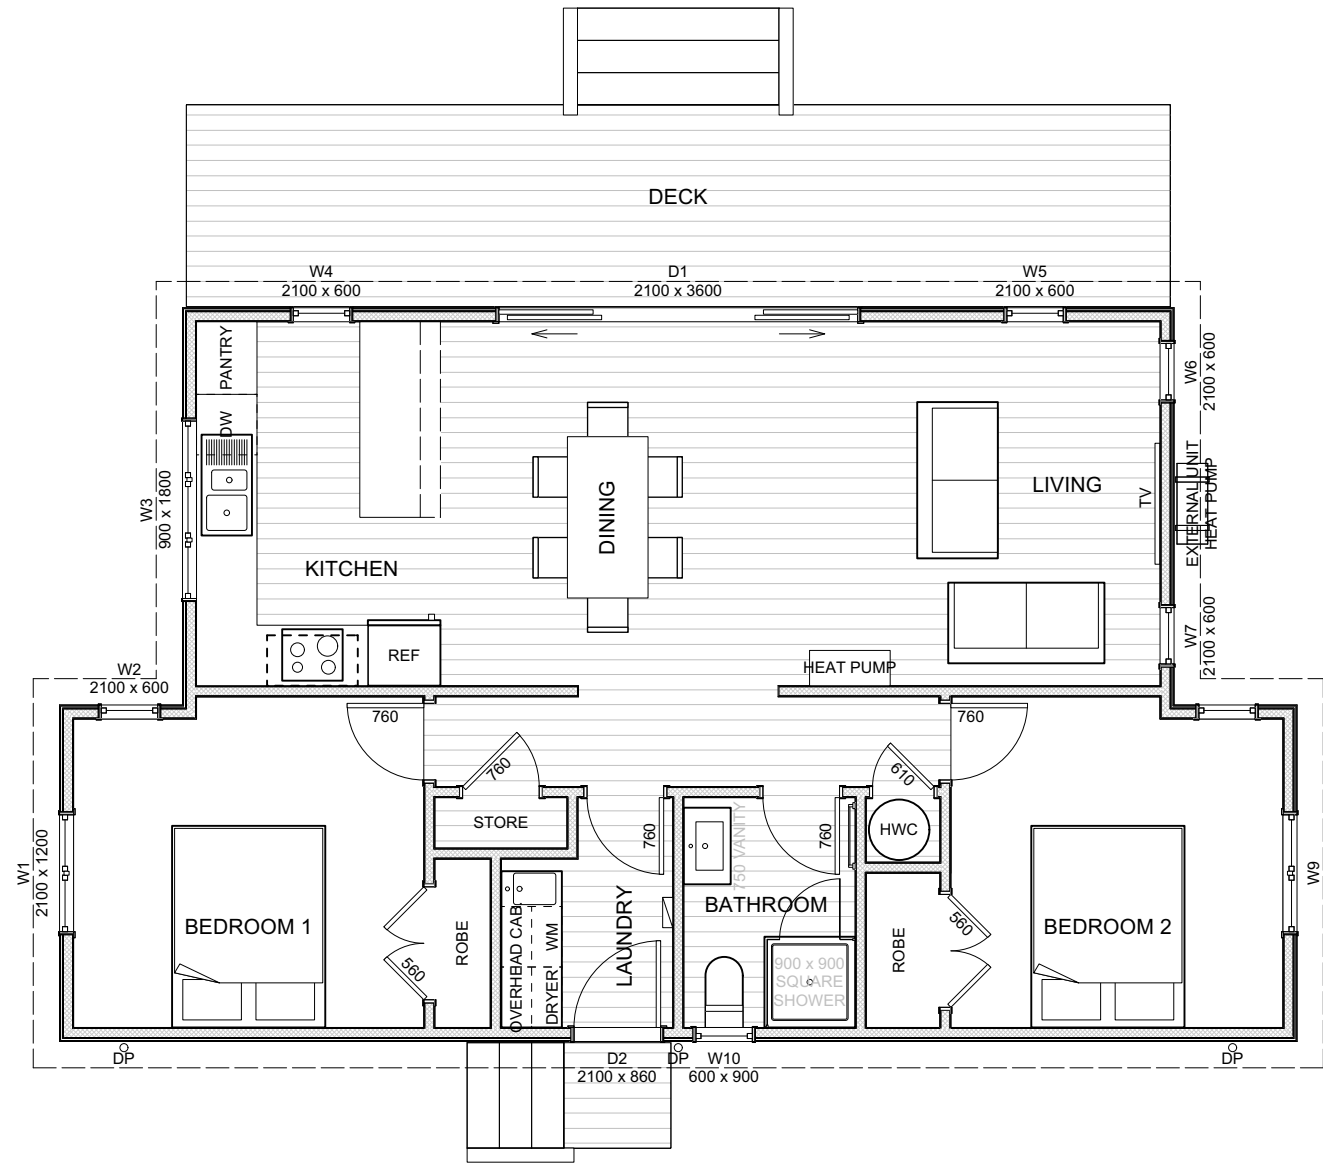

ELEVATION D

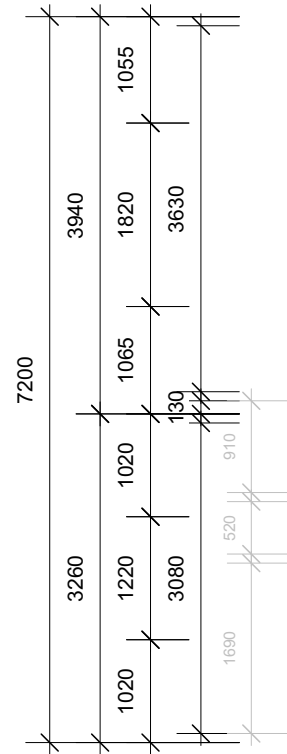

ELEVATION B

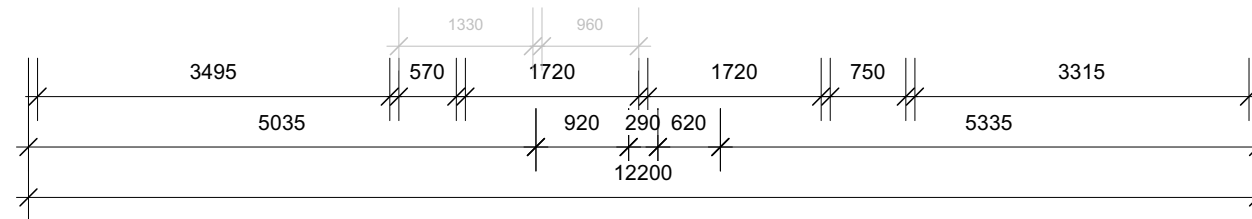

ELEVATION C



0800 678 989
 sales.southpeakhomes.co.nz
 southpeakhomes.co.nz

Floor Plan


SOUTH PEAK HOMES LTD
GLASGOW MONO

Rev. No. -
 Revision Draft


Date: 26/06/2024

Scale: 1:75
 Drawn by: Melvin
 Issued: 26/06/2024
 Update: 26/06/2024

Sheet No. **02**

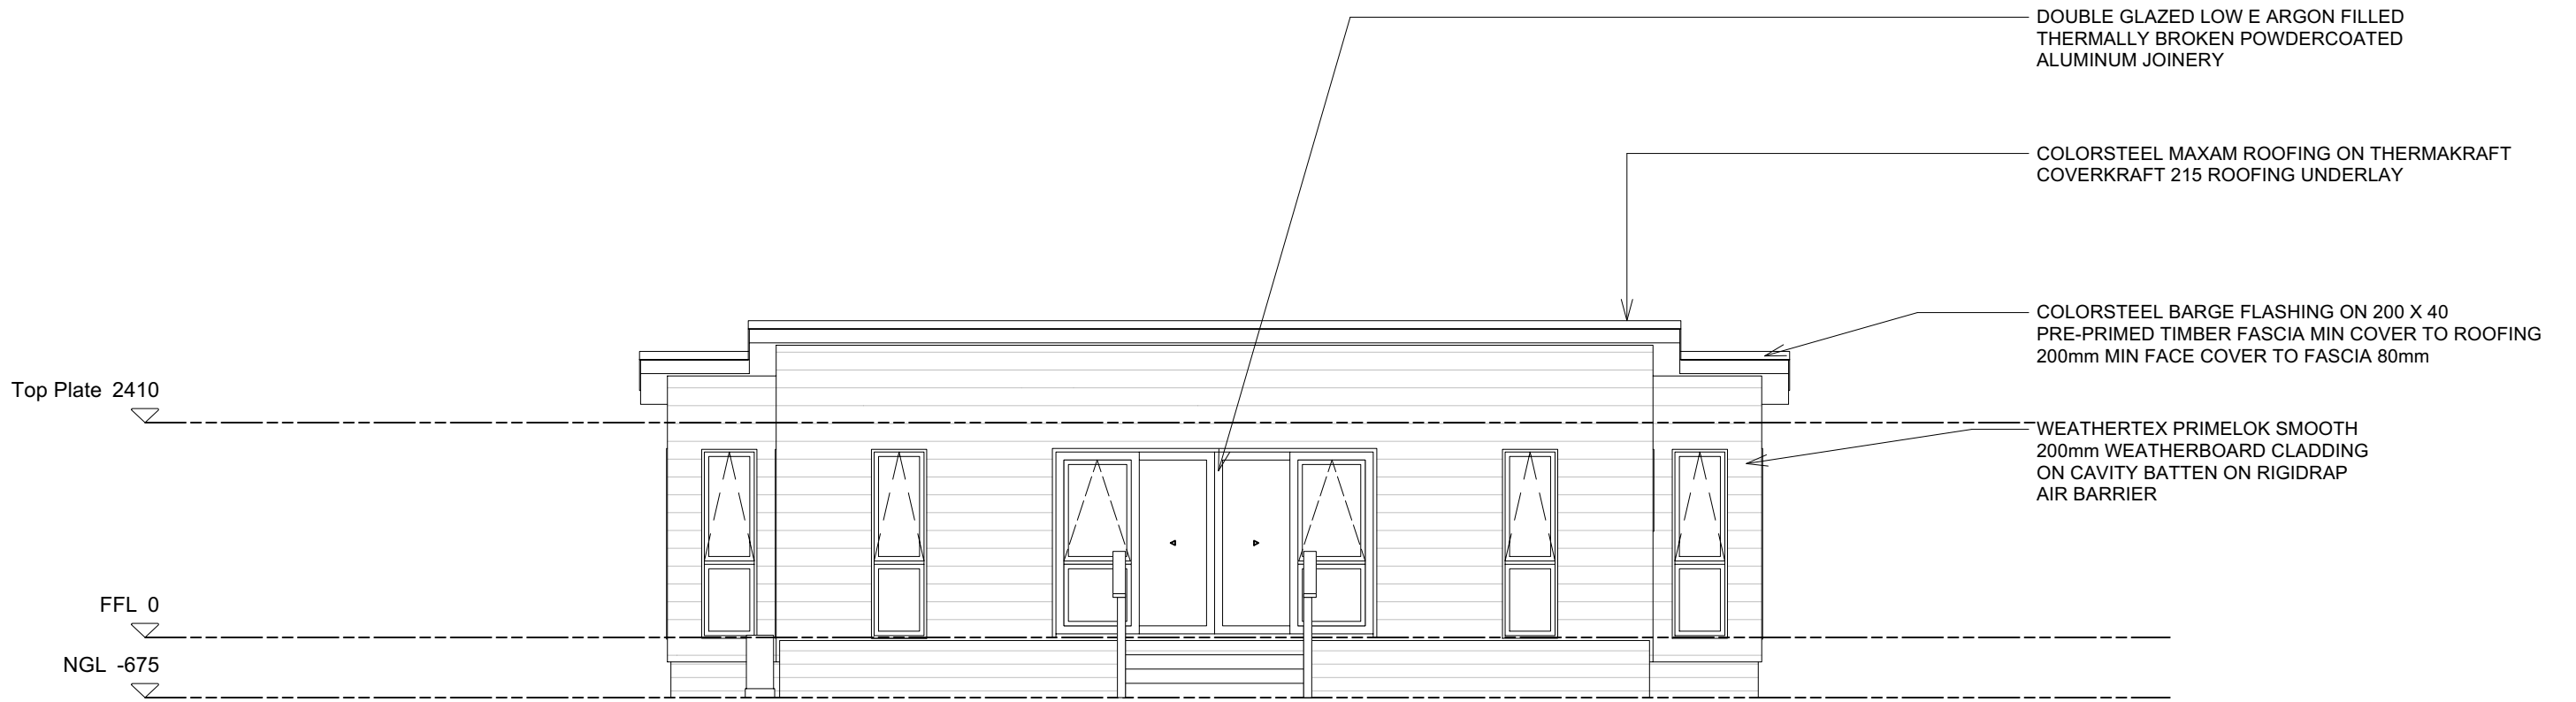

ELEVATION A
scale 1:75

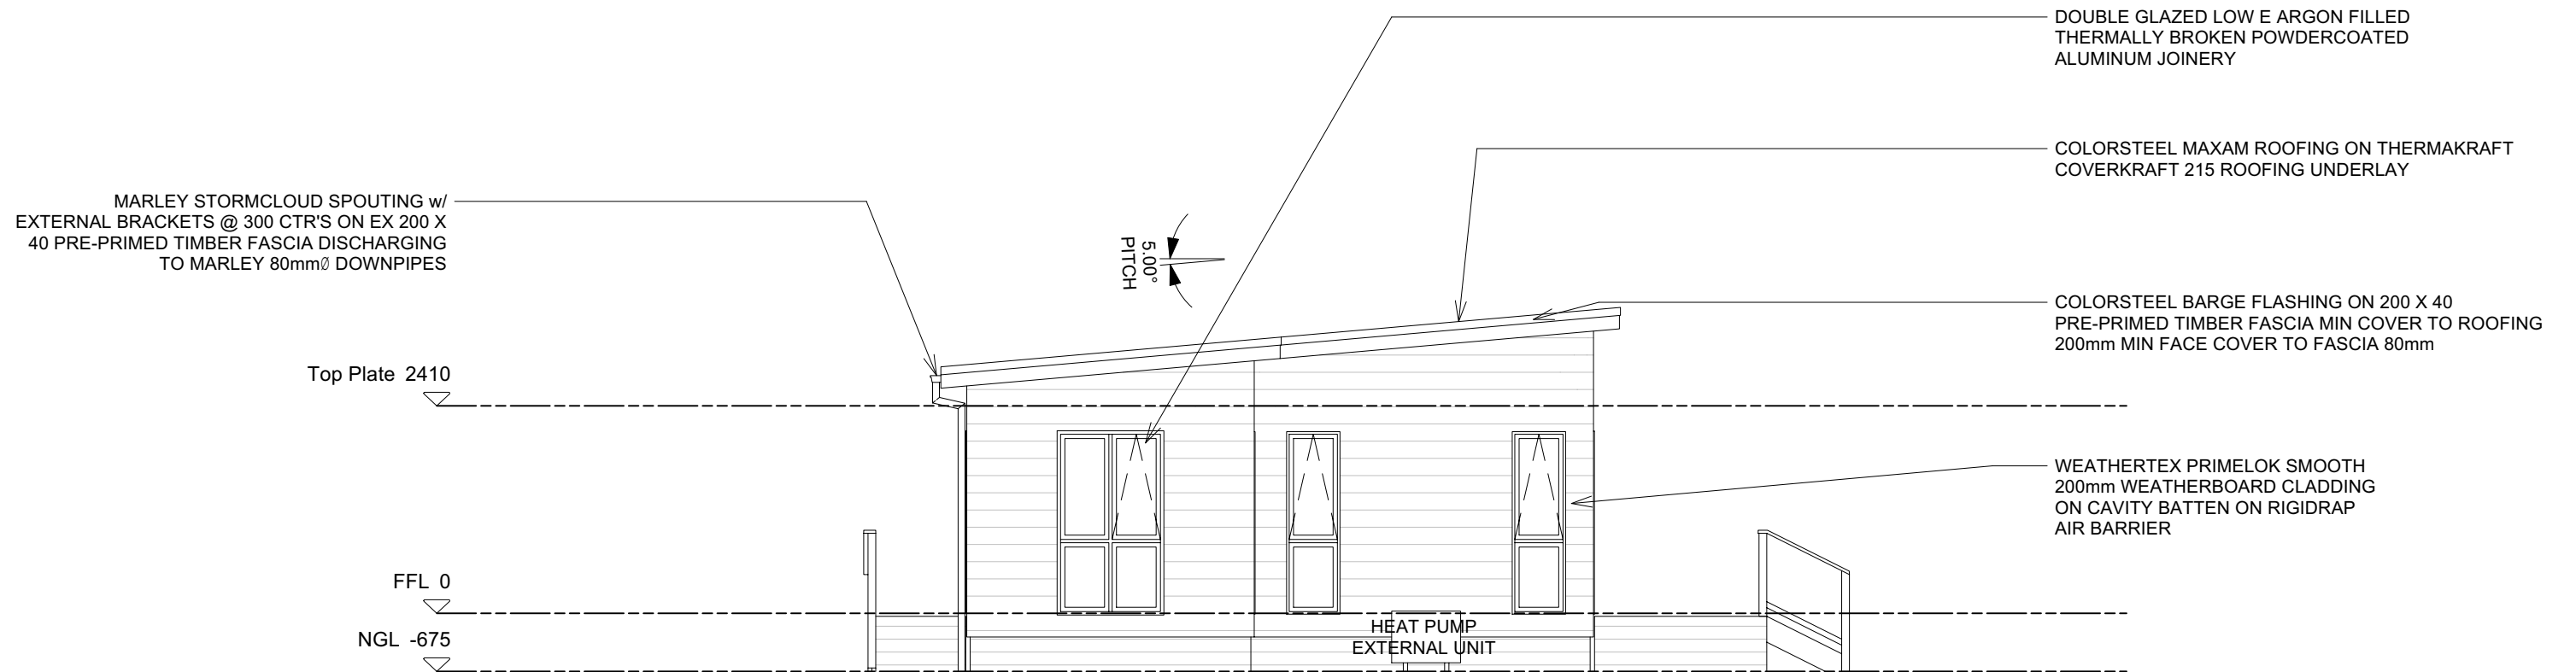

ELEVATION B
scale 1:75



0800 678 989
sales.southpeakhomes.co.nz
southpeakhomes.co.nz

Elevations


SOUTH PEAK HOMES LTD
GLASGOW MONO

Rev. No.	Revision	Date:	Scale:	1:75	Sheet No.
-	Draft	26/06/2024	Drawn by:	Melvin	03
			Issued:	26/06/2024	
			Update:	26/06/2024	

Top Plate 2410

FFL 0

NGL -675

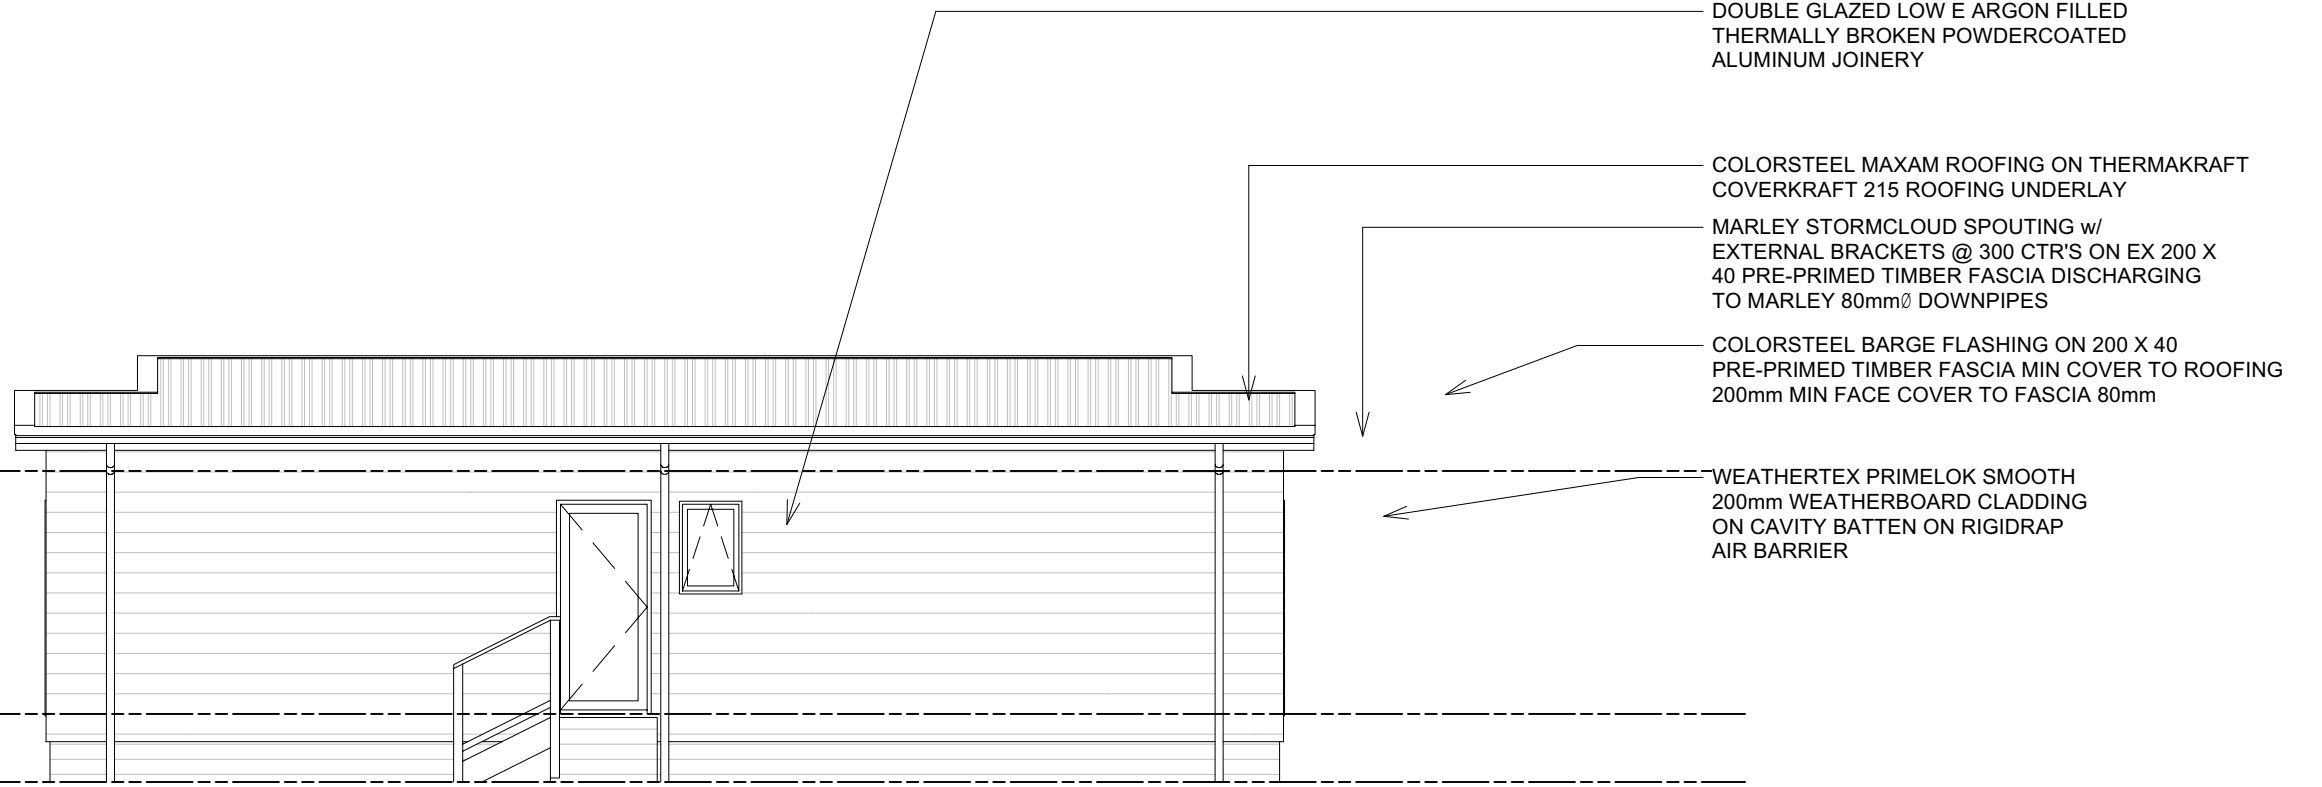


ELEVATION C

scale 1:75

Top Plate 2410

FFL 0

NGL -675

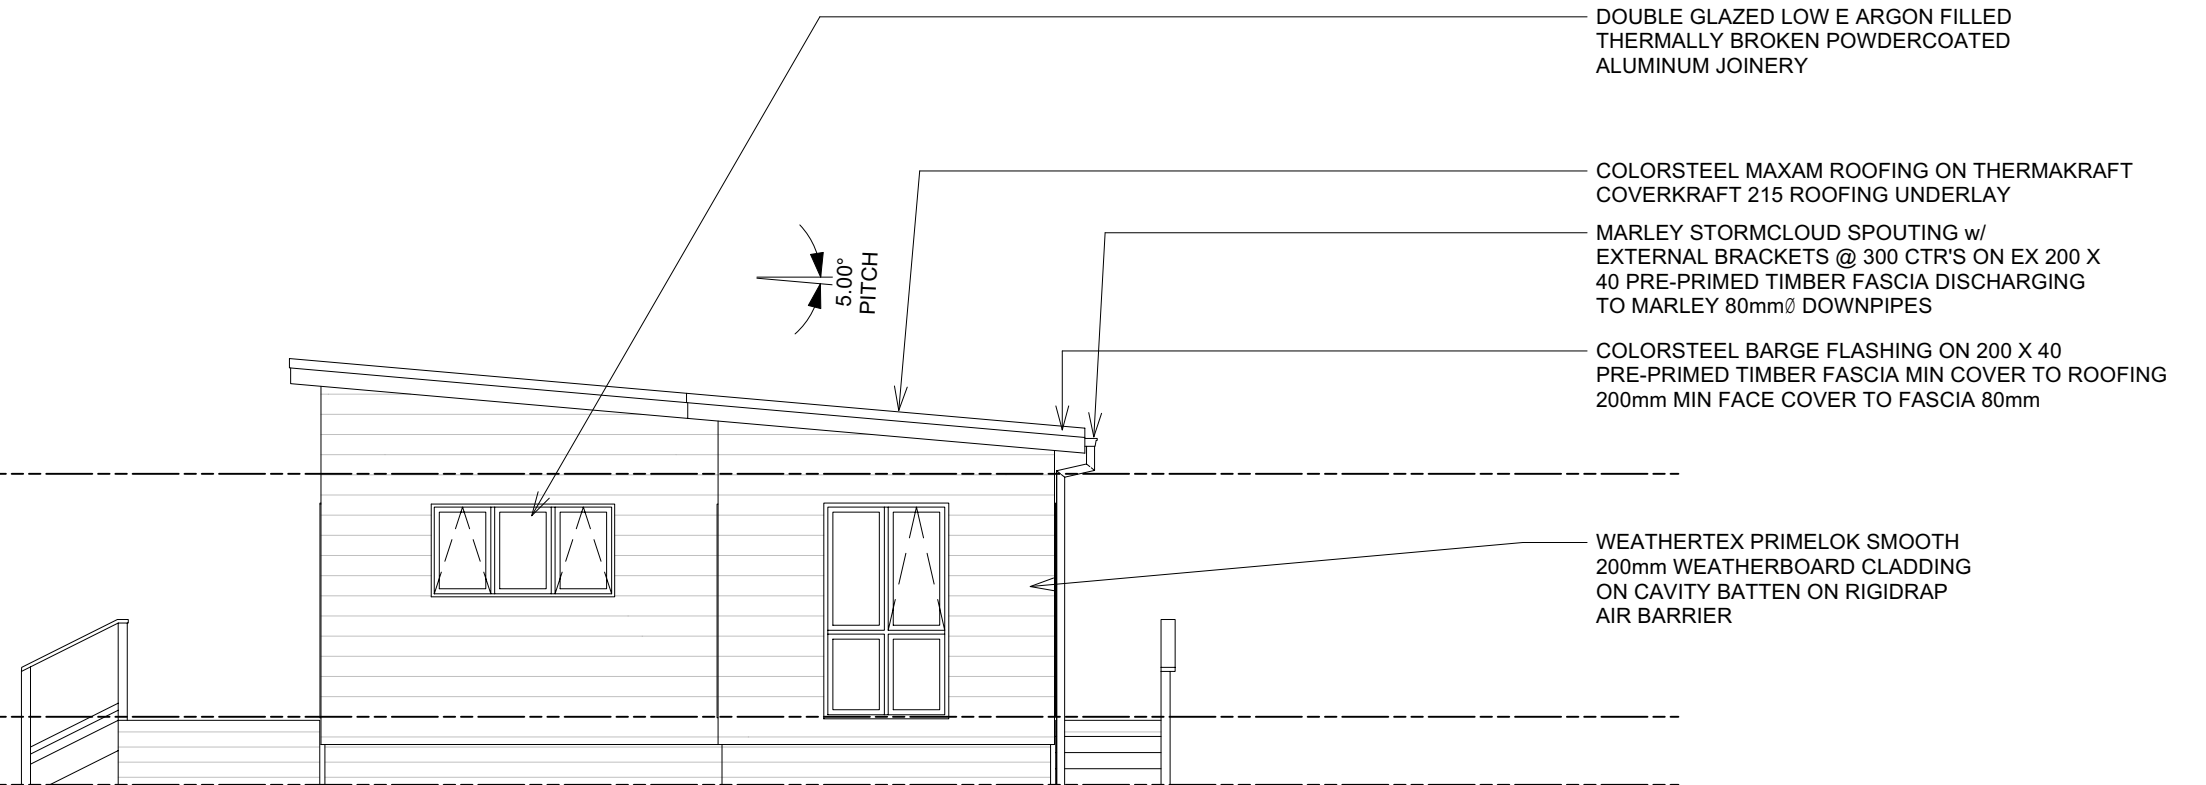

ELEVATION D

scale 1:75



0800 678 989
 sales.southpeakhomes.co.nz
 southpeakhomes.co.nz

Elevations

SOUTH PEAK HOMES LTD
GLASGOW MONO

Rev. No.
-

Revision
Draft

Date:
26/06/2024

Scale: 1:75
 Drawn by: Melvin
 Issued: 26/06/2024
 Update: 26/06/2024

Sheet No.

04