
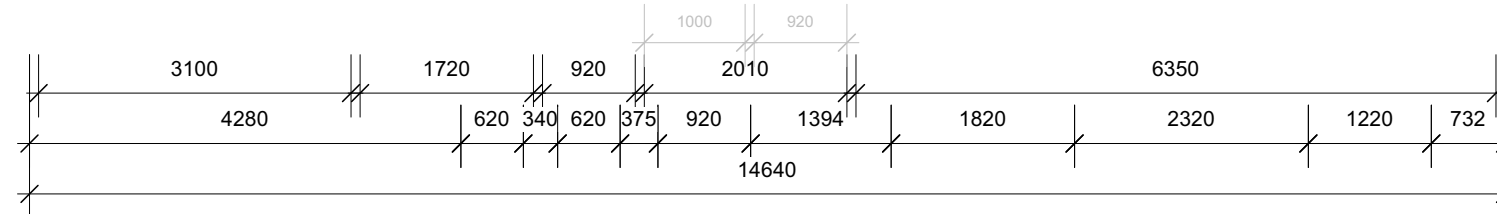
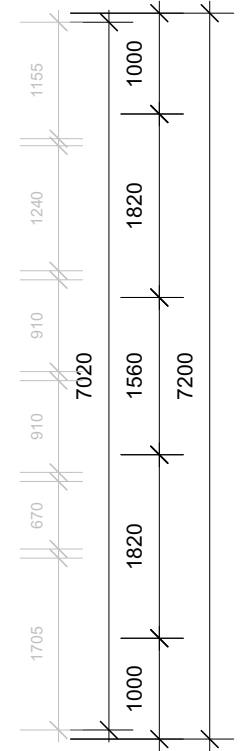
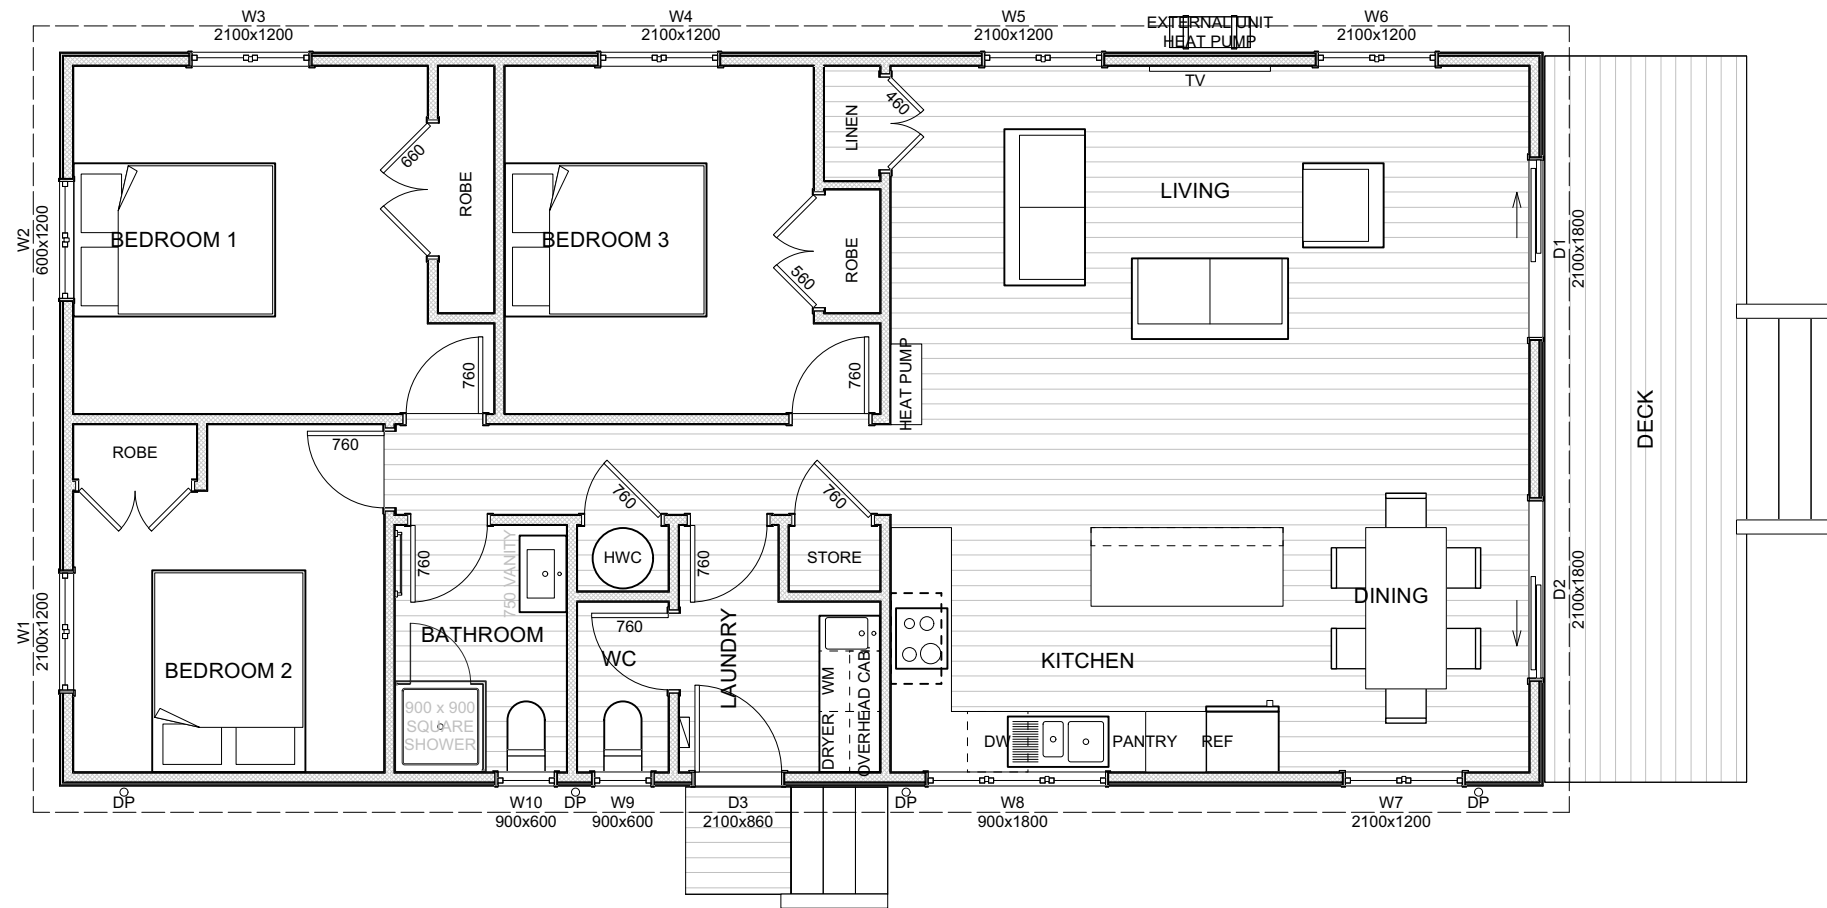
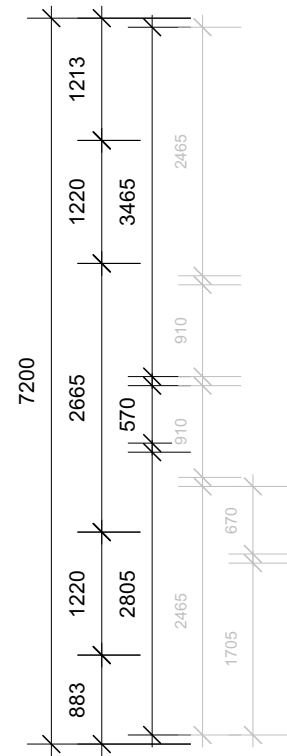


ELEVATION A

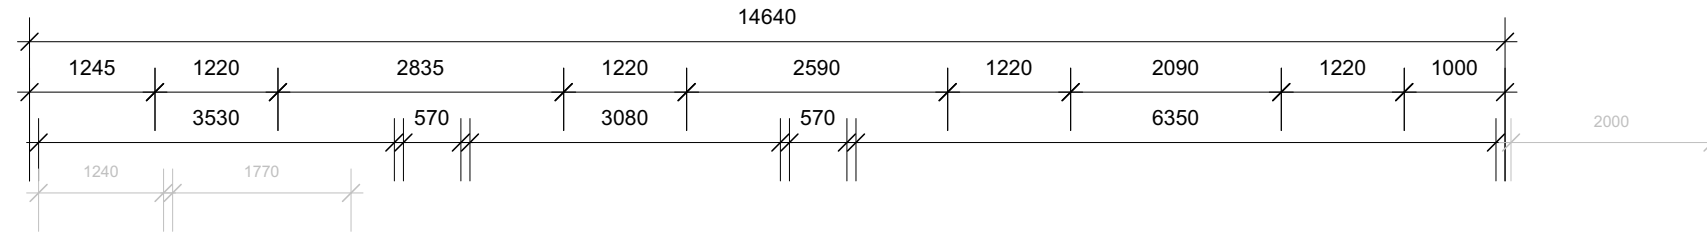

ELEVATION C

ELEVATION D

ELEVATION B



0800 678 989  
 sales.southpeakhomes.co.nz  
 southpeakhomes.co.nz


Floor Plan

**SOUTH PEAK HOMES LTD**  
**HAAST MONO**


Rev. No. -  
 Revision Draft

Date: -  
 Scale: 1:75  
 Drawn by: Melvin  
 Issued: 25/03/2024  
 Update: 25/03/2024

Sheet No.  
**02**

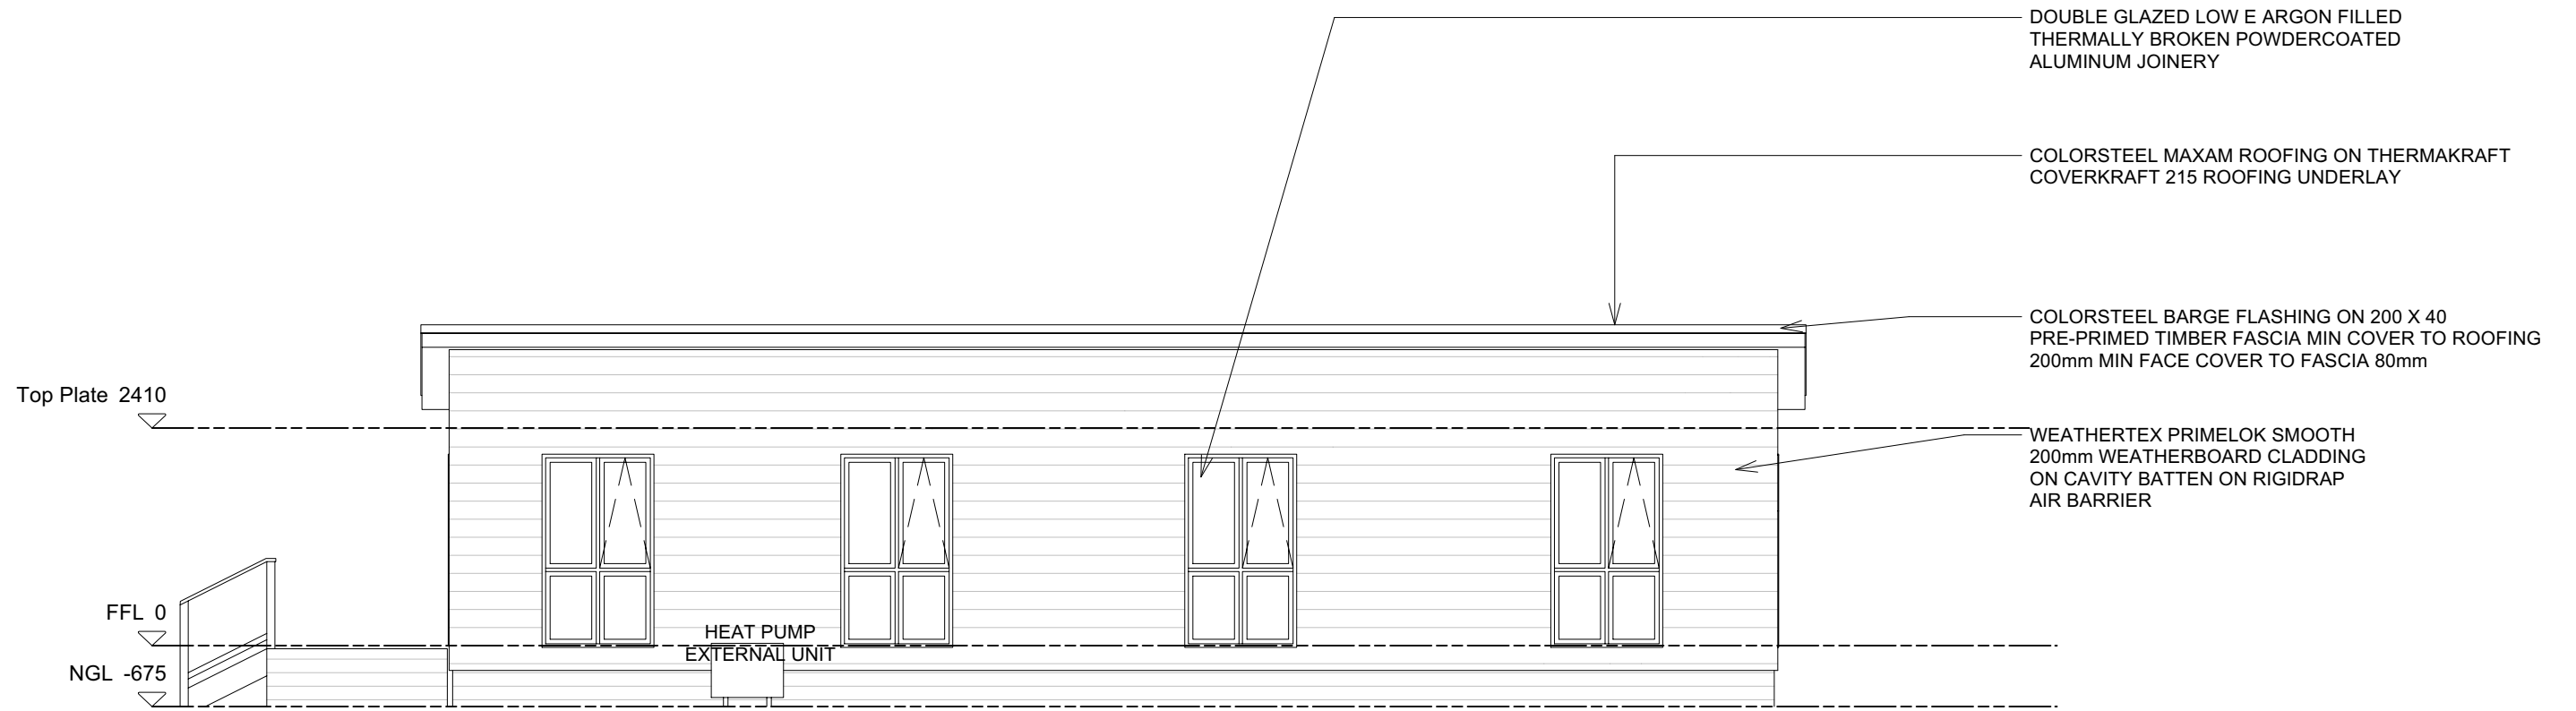

**ELEVATION A**  
scale 1:75

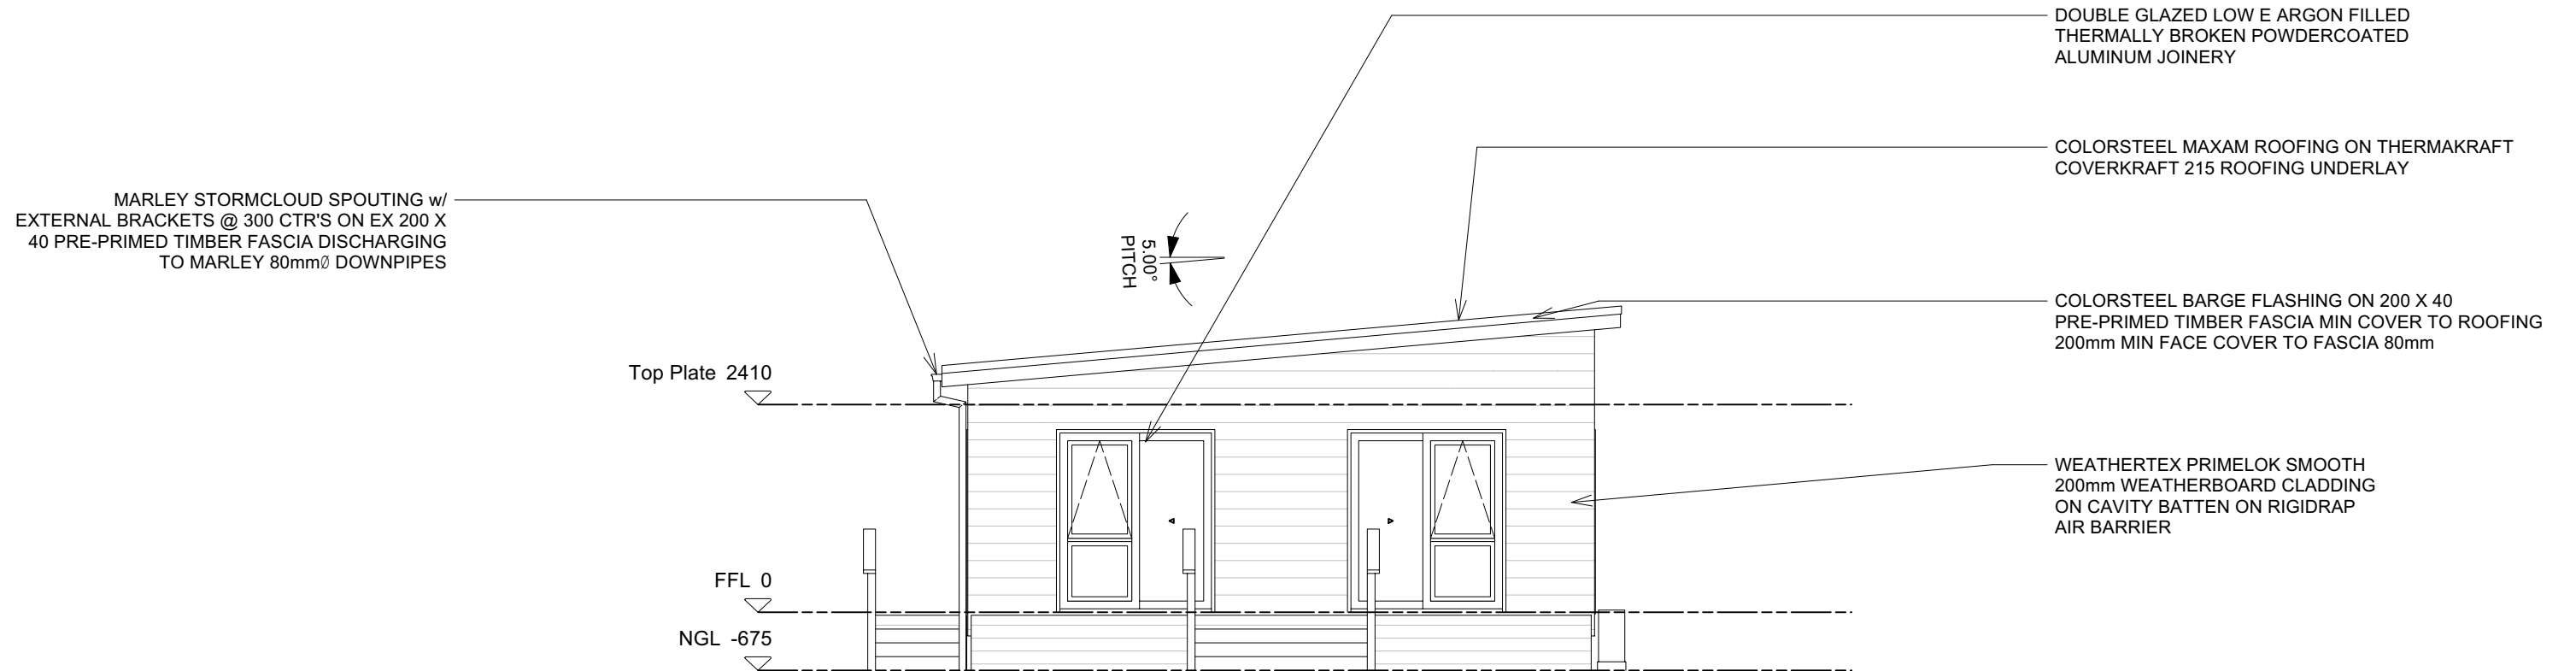

**ELEVATION B**  
scale 1:75



0800 678 989  
sales.southpeakhomes.co.nz  
southpeakhomes.co.nz

Elevations

**SOUTH PEAK HOMES LTD**  
**HAAST MONO**

Rev. No.	Revision
-	Draft


Date:	Scale:	1:75
-	Drawn by:	Melvin
-	Issued:	25/03/2024
-	Update:	25/03/2024

Sheet No.

**03**



**ELEVATION C**  
scale 1:75

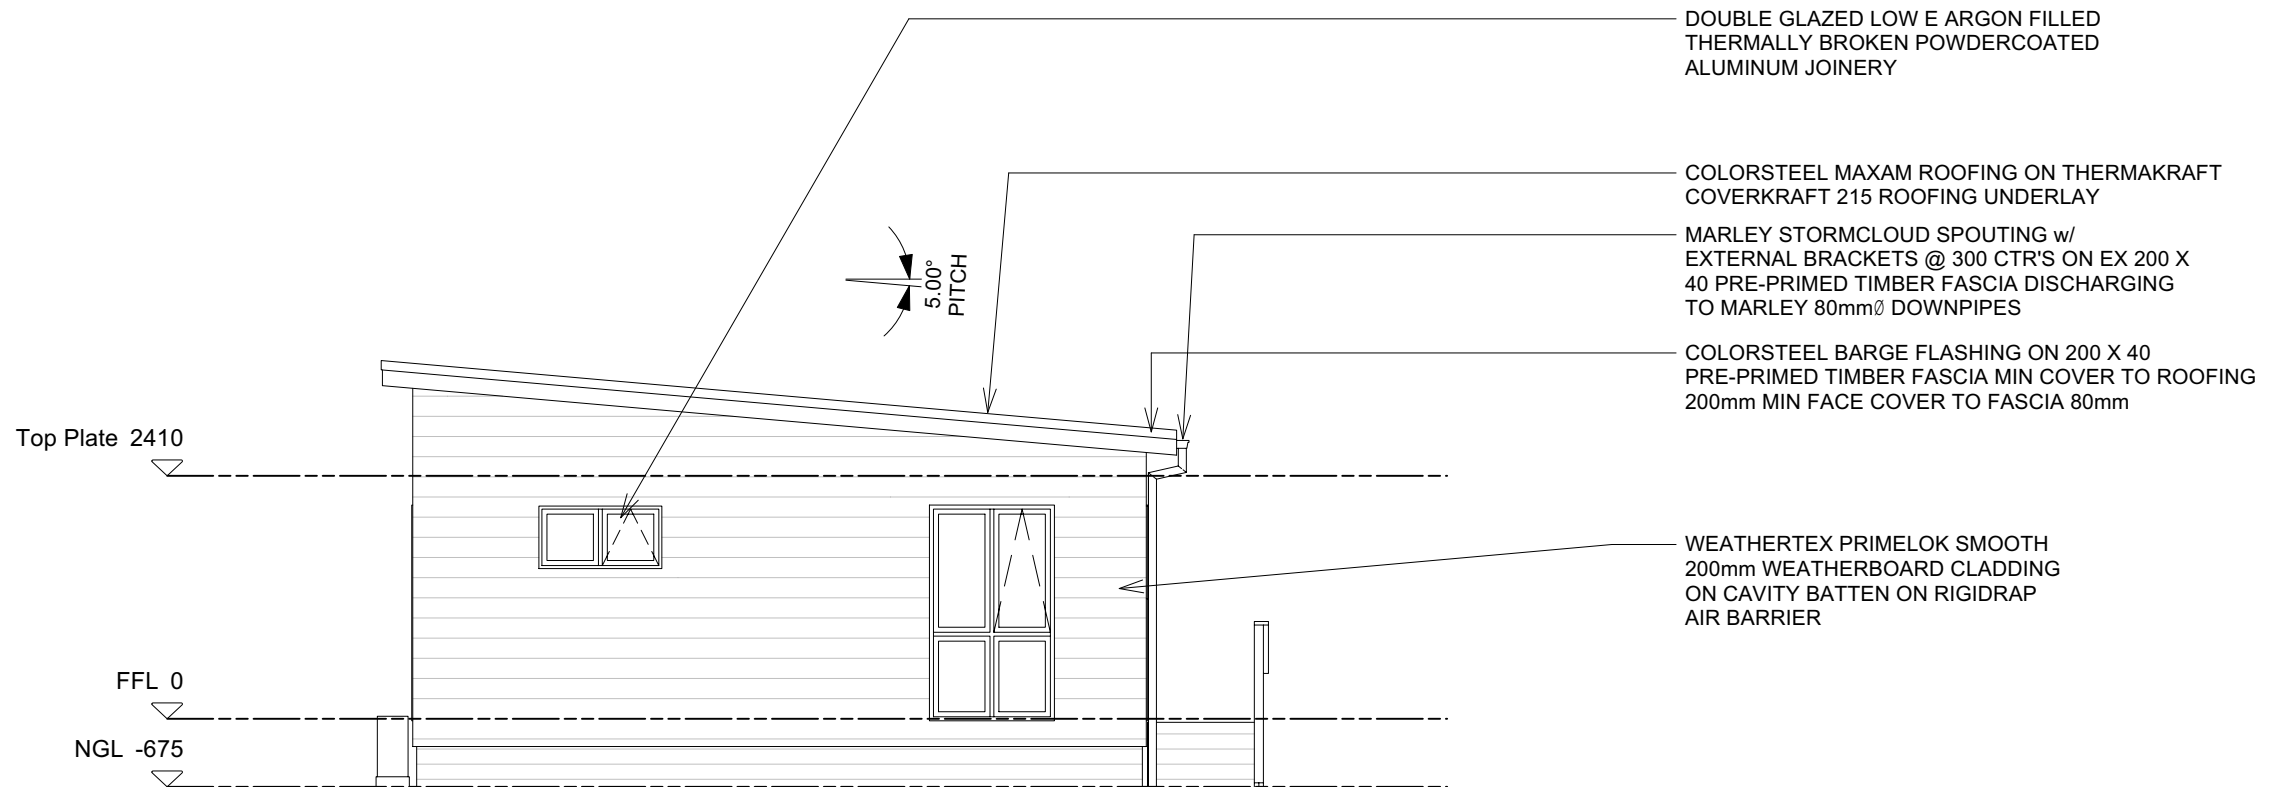

**ELEVATION D**  
scale 1:75



0800 678 989  
sales.southpeakhomes.co.nz  
southpeakhomes.co.nz

Elevations

**SOUTH PEAK HOMES LTD**  
**HAAST MONO**

Rev. No.	Revision
-	Draft

Date:	Scale:	1:75
-	Drawn by:	Melvin
-	Issued:	25/03/2024
-	Update:	25/03/2024

Sheet No.

**04**