


ELEVATION A

ELEVATION D

ELEVATION B

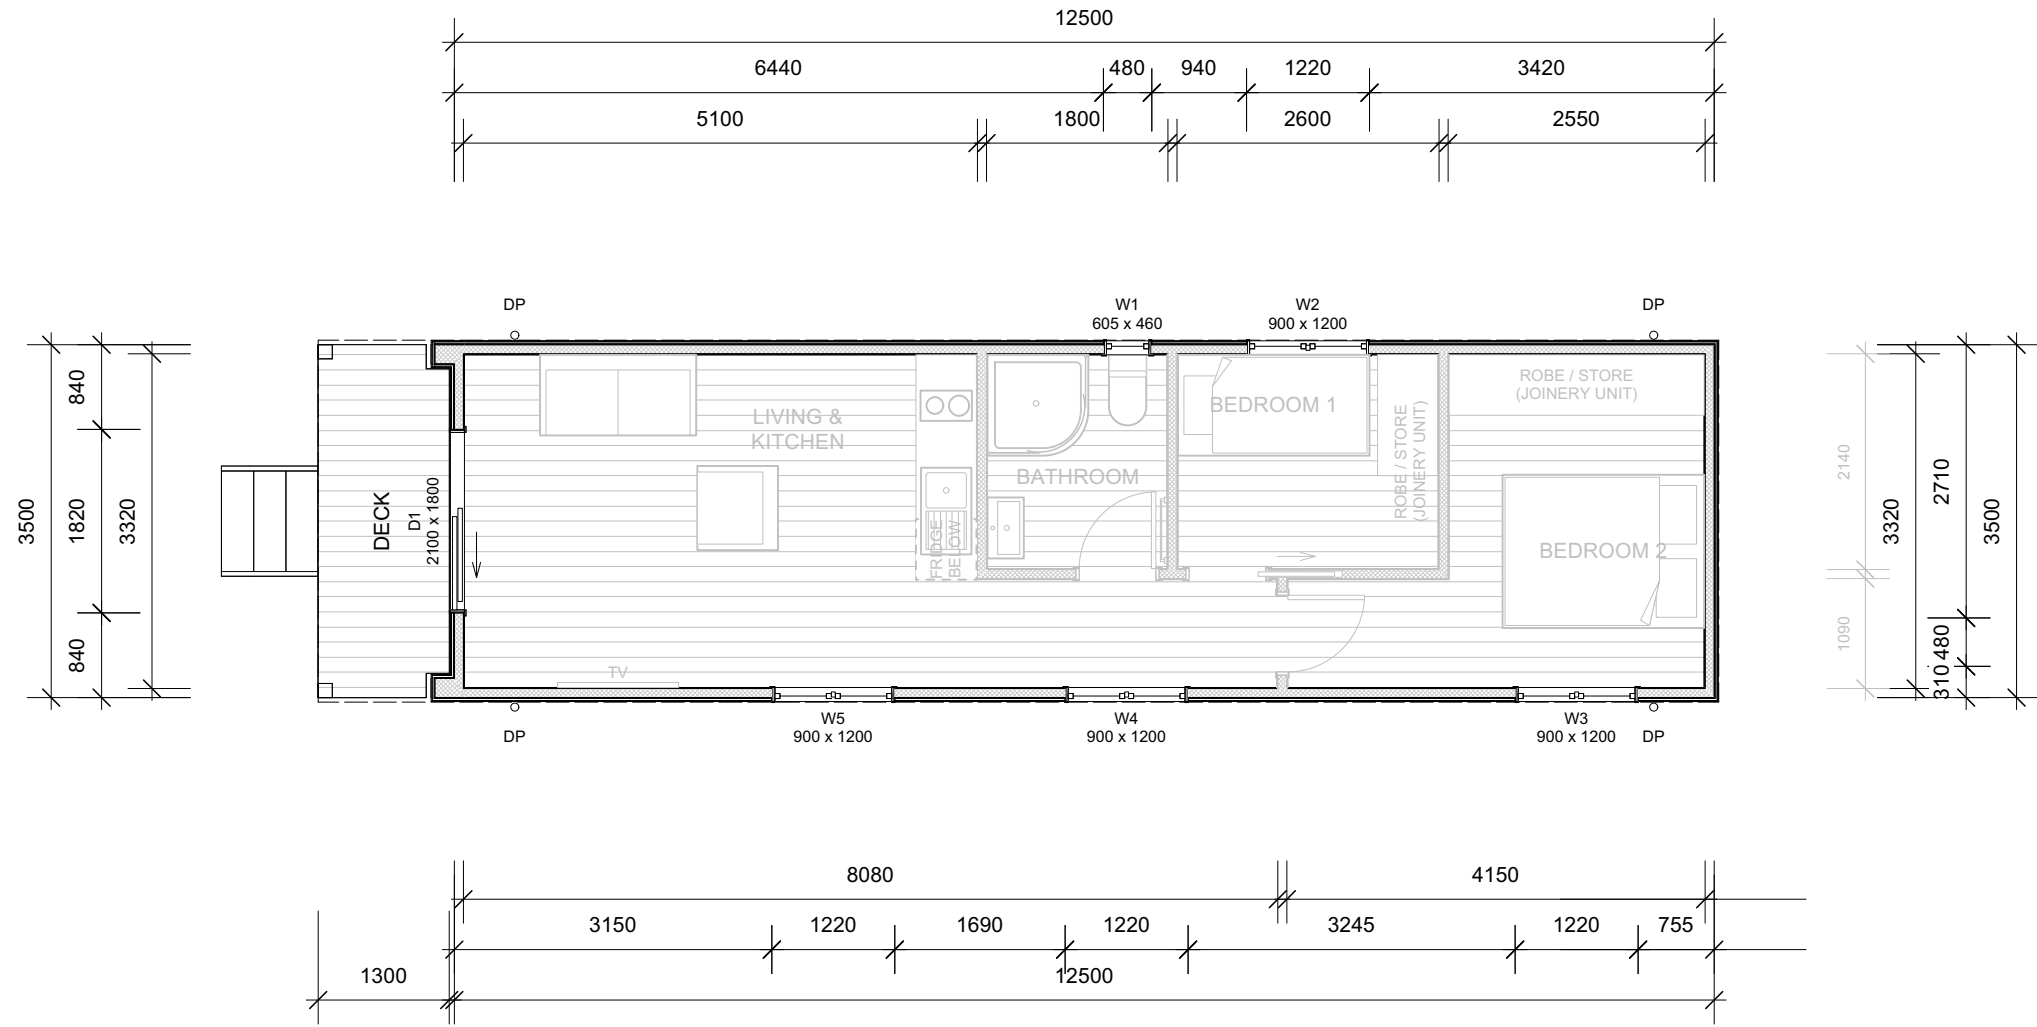

ELEVATION C



0800 678 989
 sales.southpeakhomes.co.nz
 southpeakhomes.co.nz

Floor Plan

SOUTH PEAK HOMES LTD
HUTT 5 GABLE


Rev. No.	Revision
-	Draft

Date: 21/05/2024


Scale:	1:75
Drawn by:	Melvin
Issued:	21/05/2024
Update:	21/05/2024

Sheet No.

02

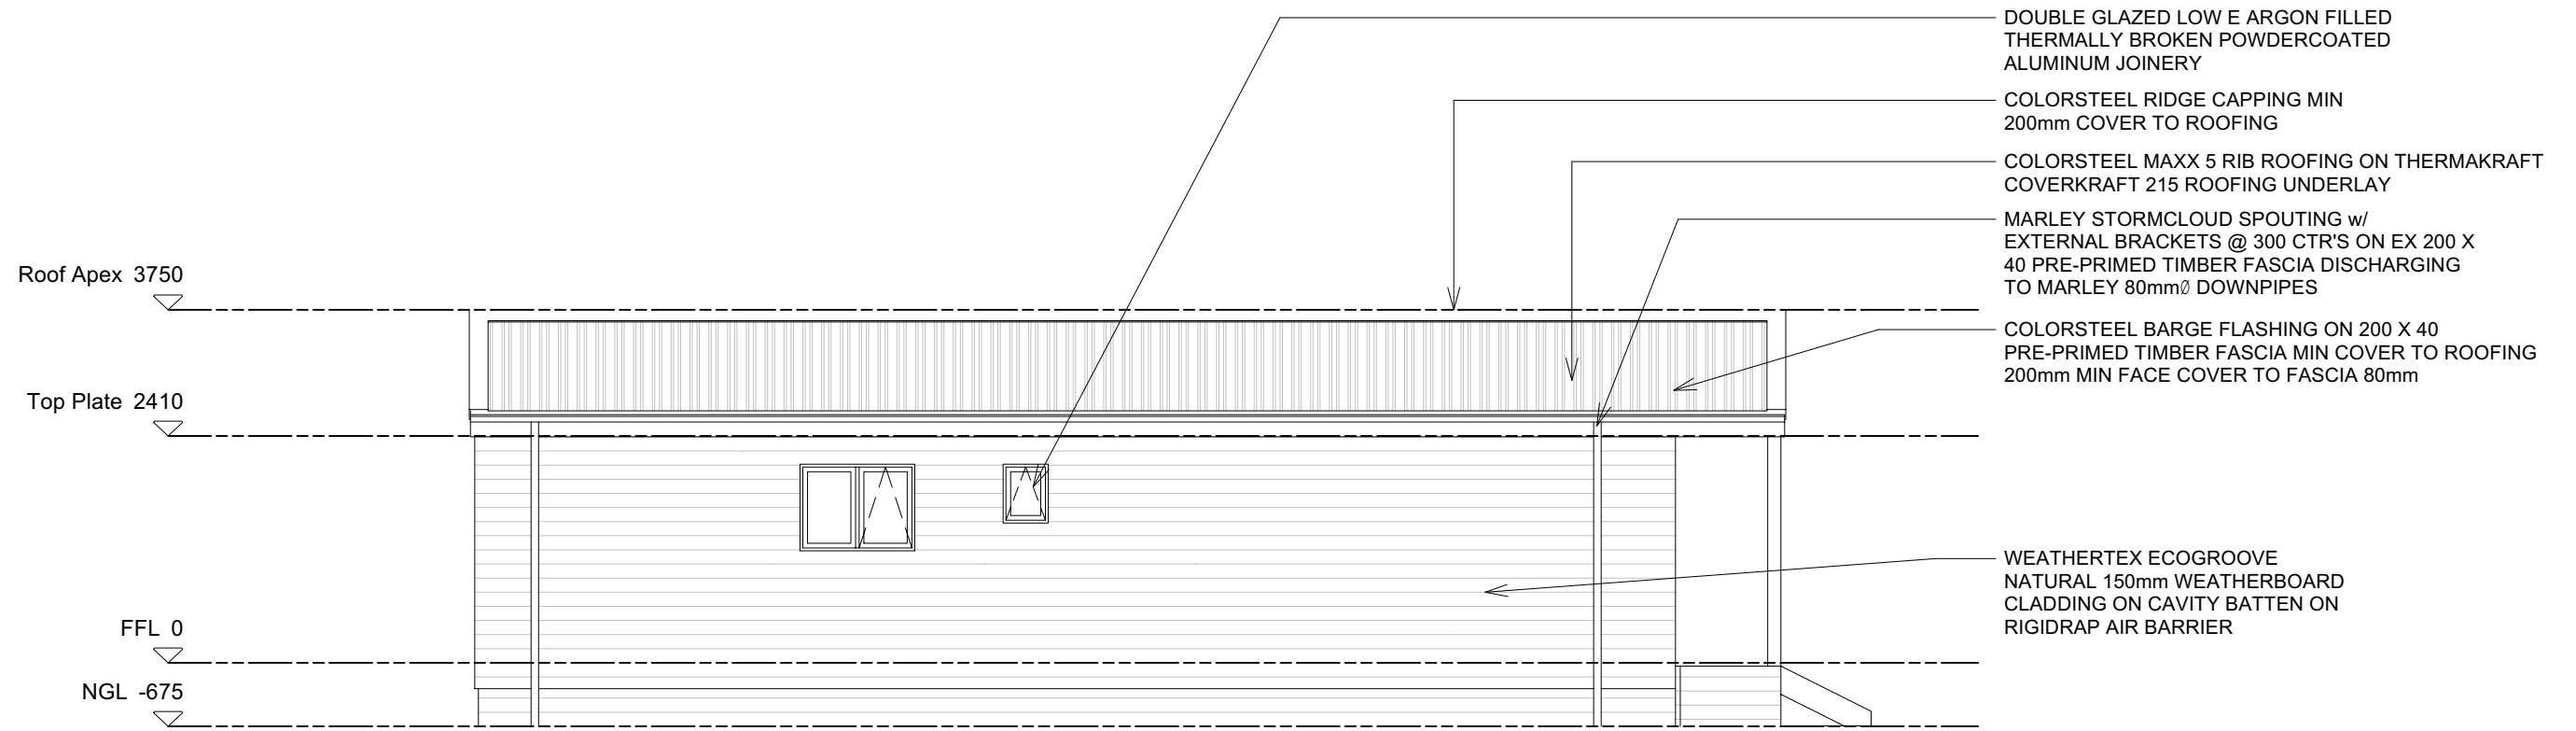

ELEVATION A
scale 1:75

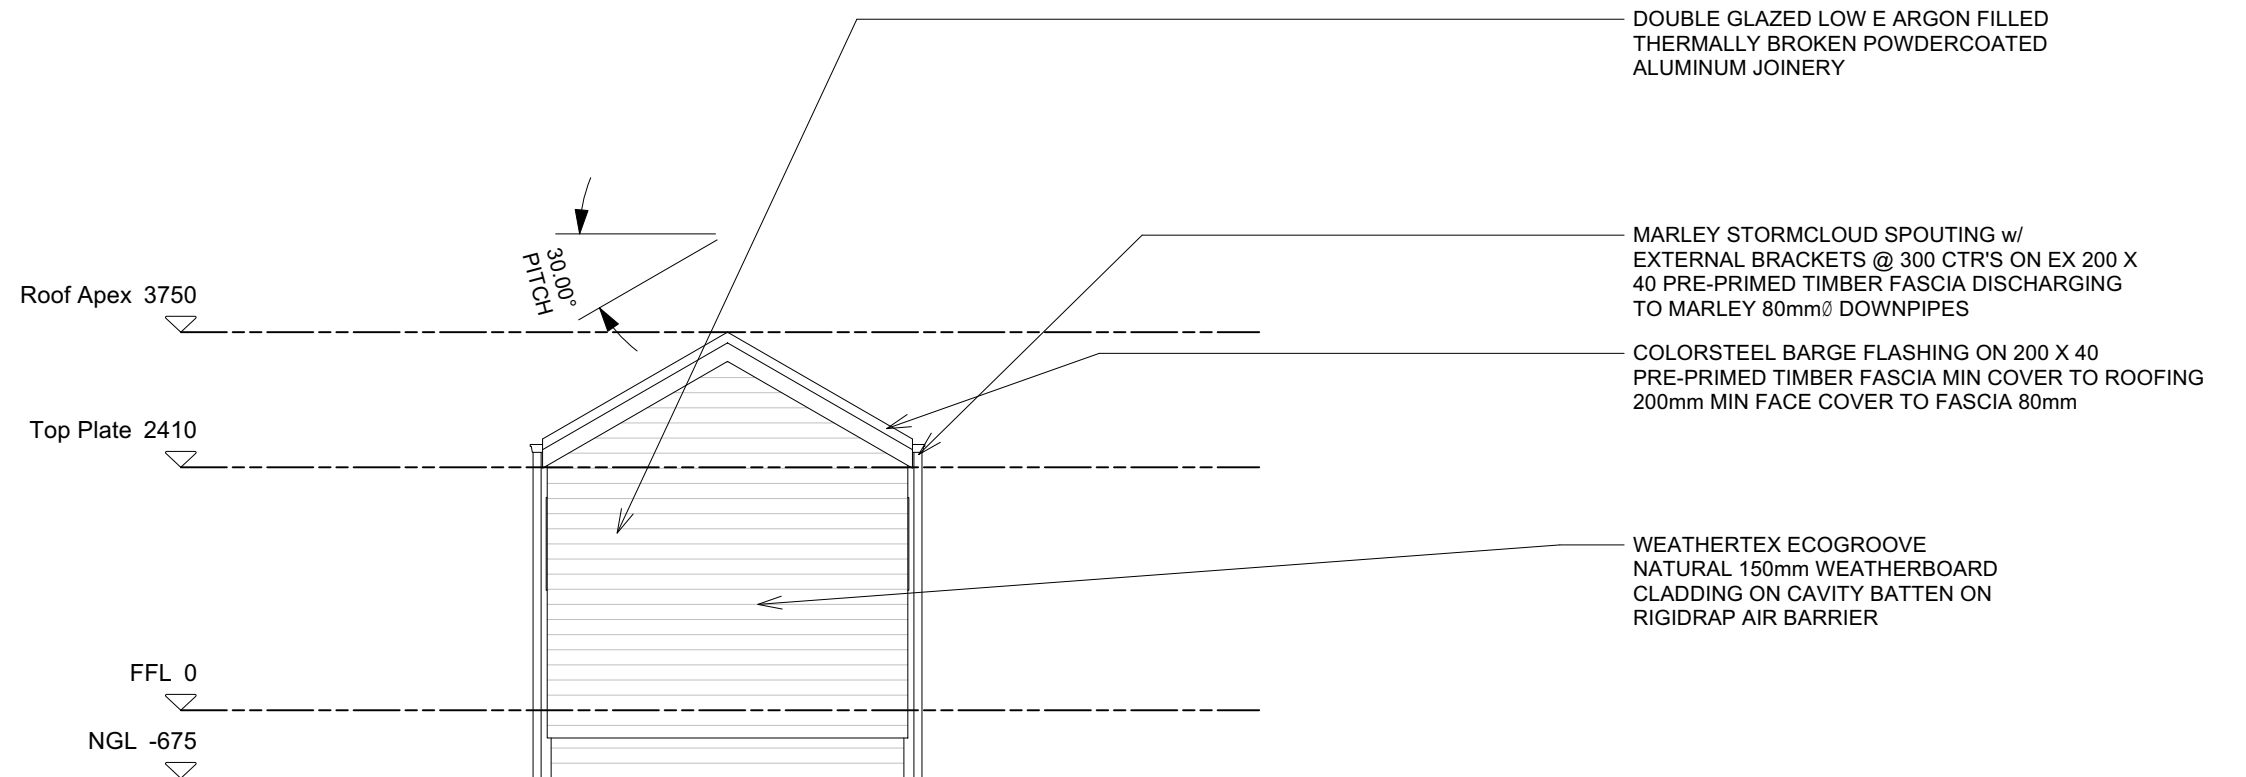

ELEVATION B
scale 1:75



0800 678 989
sales.southpeakhomes.co.nz
southpeakhomes.co.nz

Elevations


SOUTH PEAK HOMES LTD
HUTT 5 GABLE

Rev. No. -
Revision Draft


Date: 21/05/2024

Scale: 1:75
Drawn by: Melvin
Issued: 21/05/2024
Update: 21/05/2024

Sheet No. 03

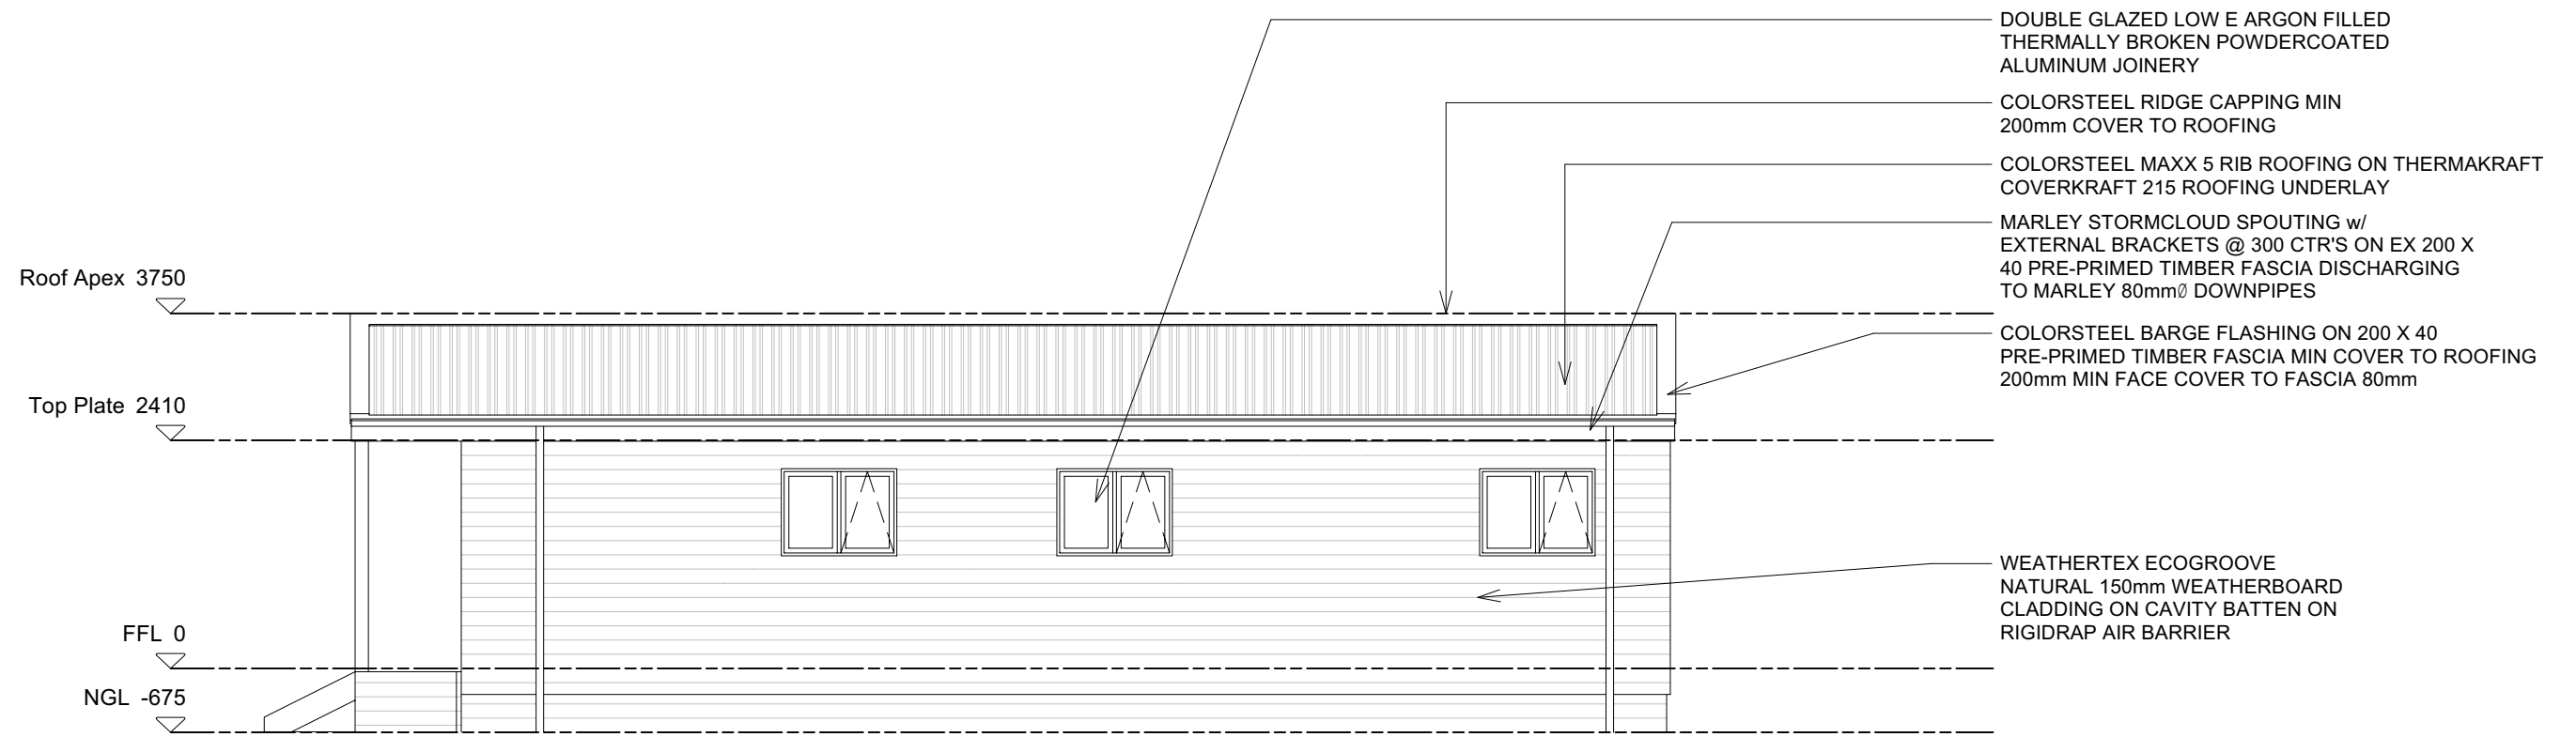

ELEVATION C
scale 1:75

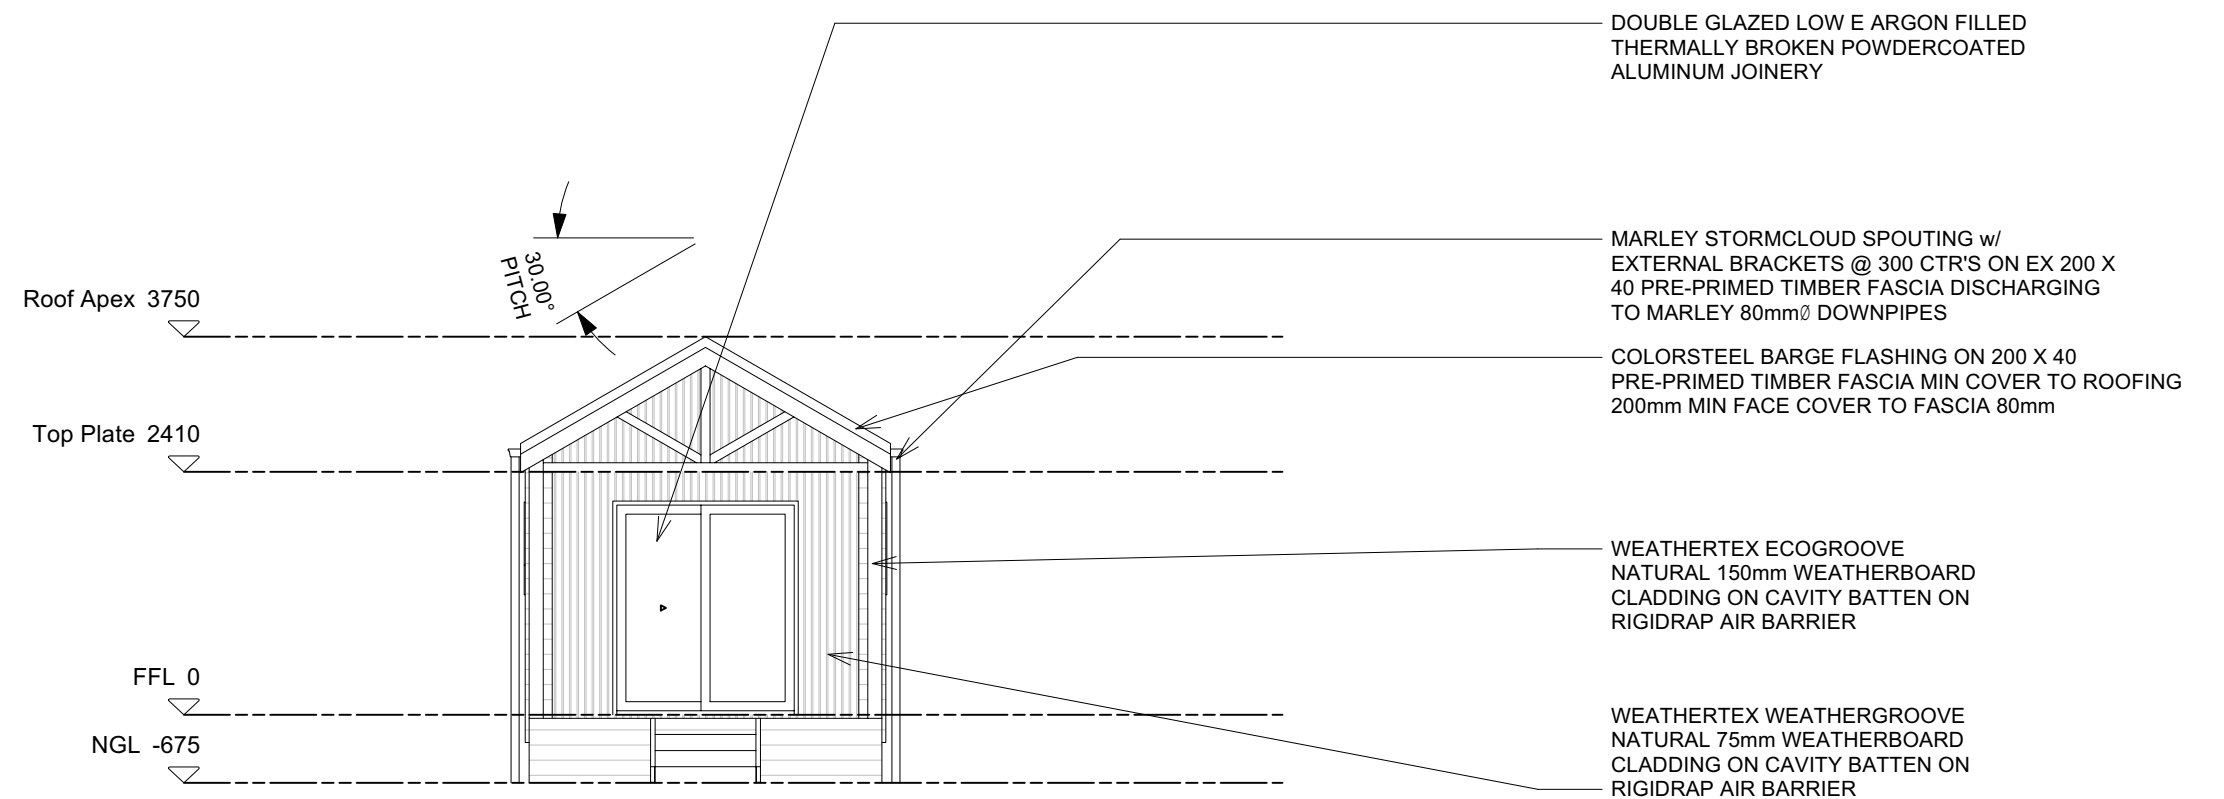

ELEVATION D
scale 1:75



0800 678 989
sales.southpeakhomes.co.nz
southpeakhomes.co.nz

Elevations

SOUTH PEAK HOMES LTD
HUTT 5 GABLE

Rev. No. -
Revision Draft

Date: 21/05/2024

Scale: 1:75
Drawn by: Melvin
Issued: 21/05/2024
Update: 21/05/2024

Sheet No.

04