


ELEVATION A

ELEVATION D

ELEVATION B

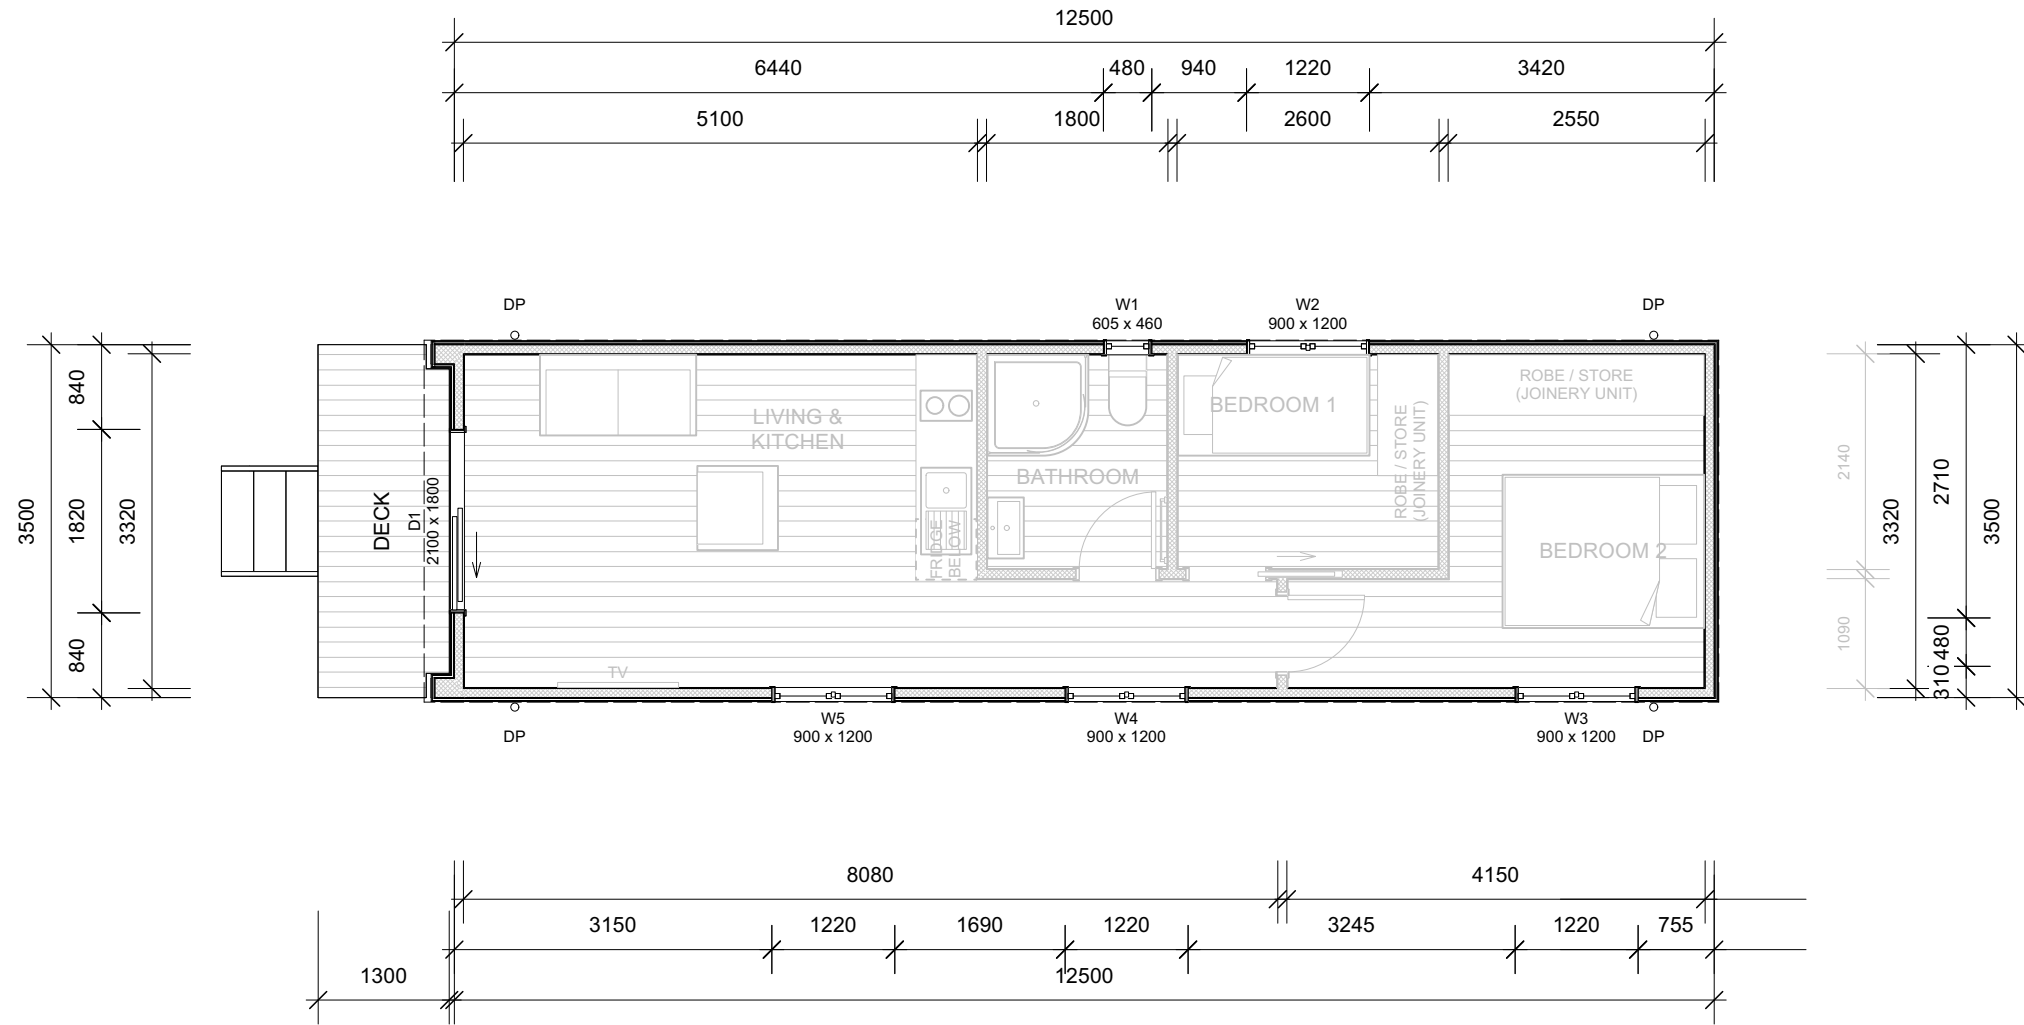

ELEVATION C



0800 678 989
 sales.southpeakhomes.co.nz
 southpeakhomes.co.nz

Floor Plan


SOUTH PEAK HOMES LTD
HUTT 5 MONO

Rev. No.	Revision
-	Draft


Date: 21/05/2024

Scale:	1:75
Drawn by:	Melvin
Issued:	21/05/2024
Update:	21/05/2024

Sheet No.
02

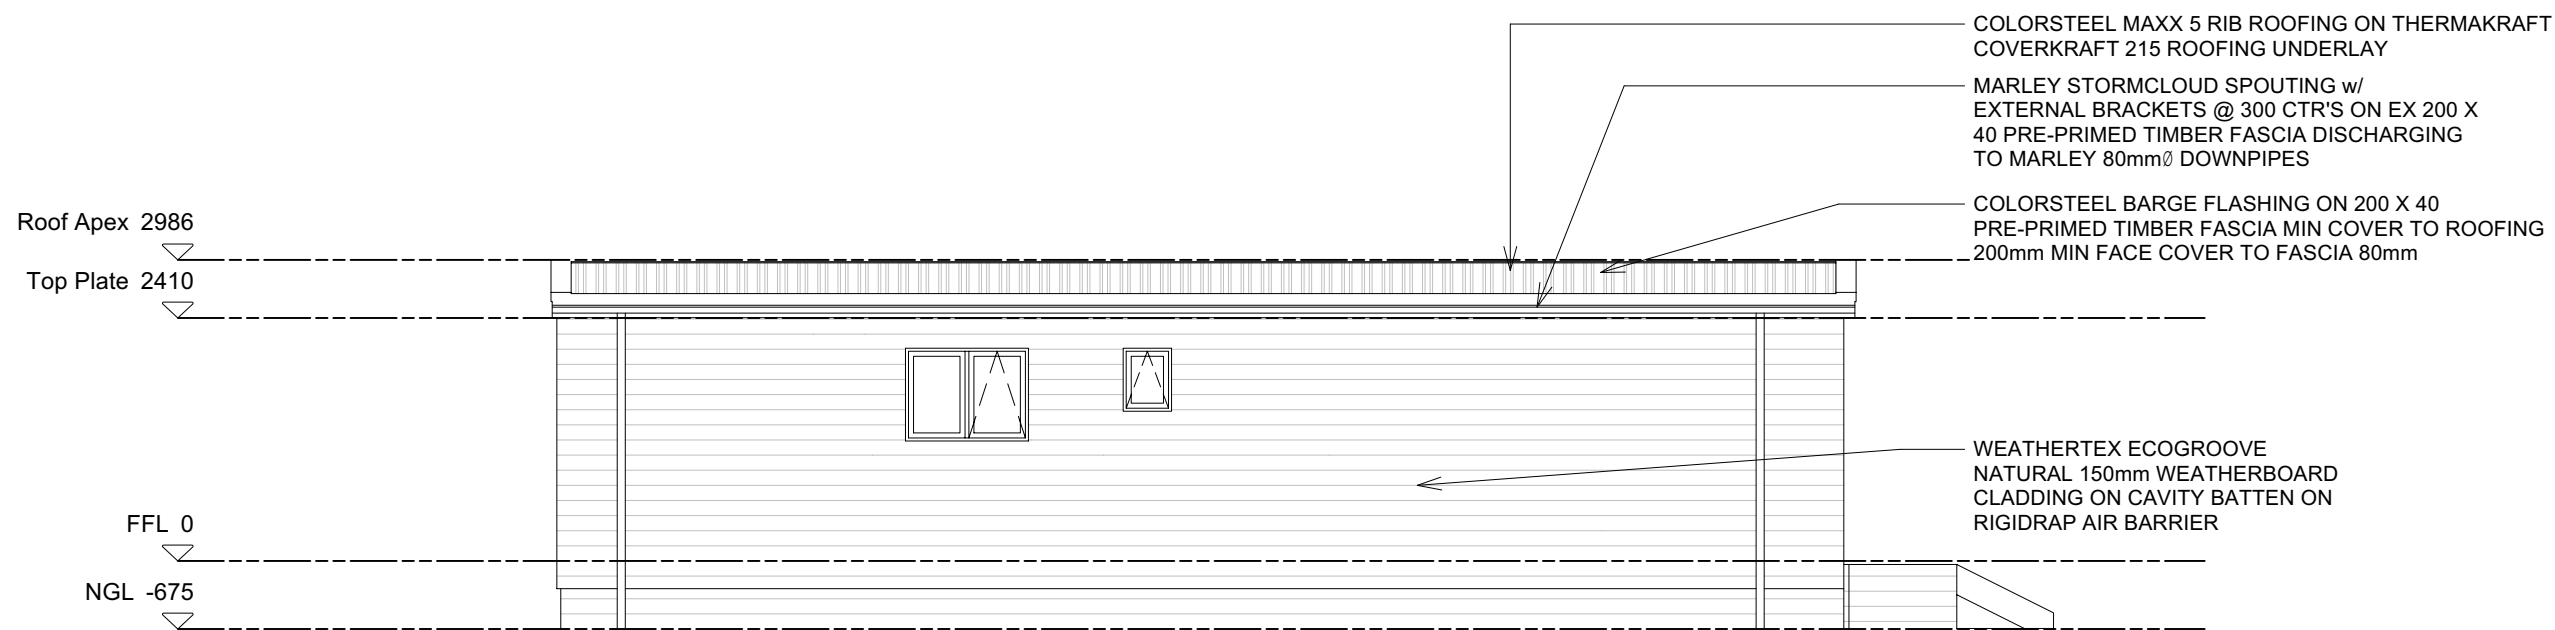

ELEVATION A
scale 1:75

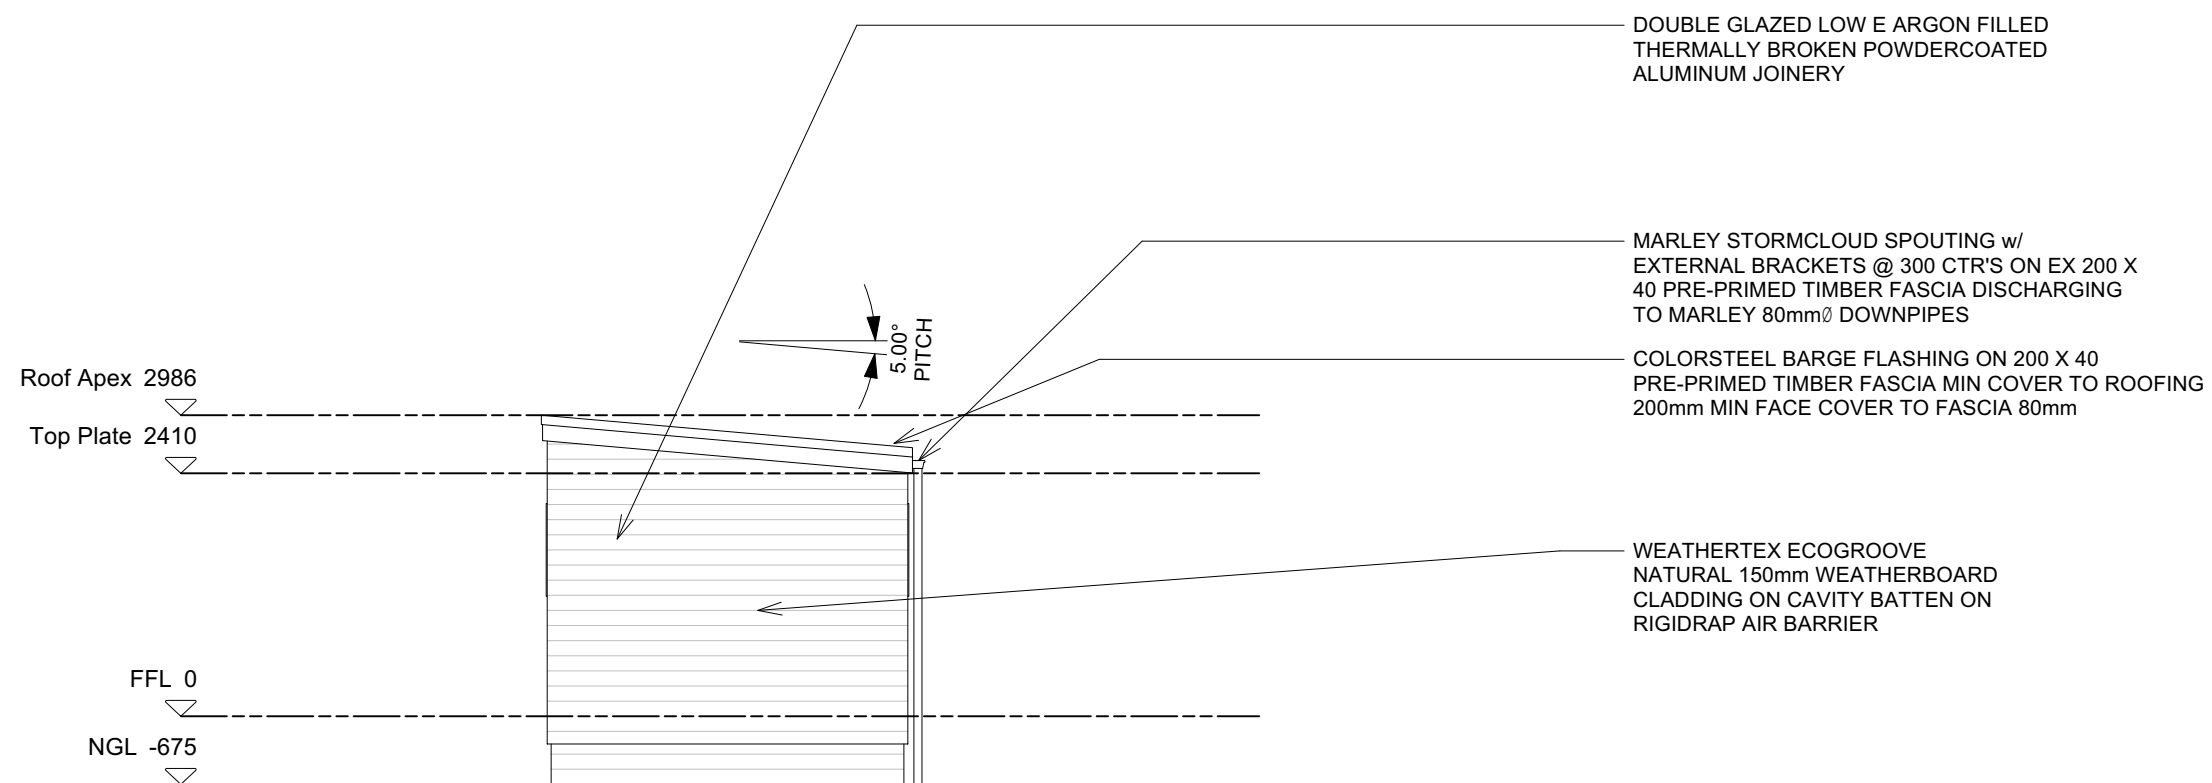

ELEVATION B
scale 1:75



0800 678 989
sales.southpeakhomes.co.nz
southpeakhomes.co.nz

Elevations

SOUTH PEAK HOMES LTD
HUTT 5 MONO

Rev. No.
-


Revision
Draft

Date:
21/05/2024

Scale: 1:75
Drawn by: Melvin
Issued: 21/05/2024
Update: 21/05/2024


Sheet No.

03

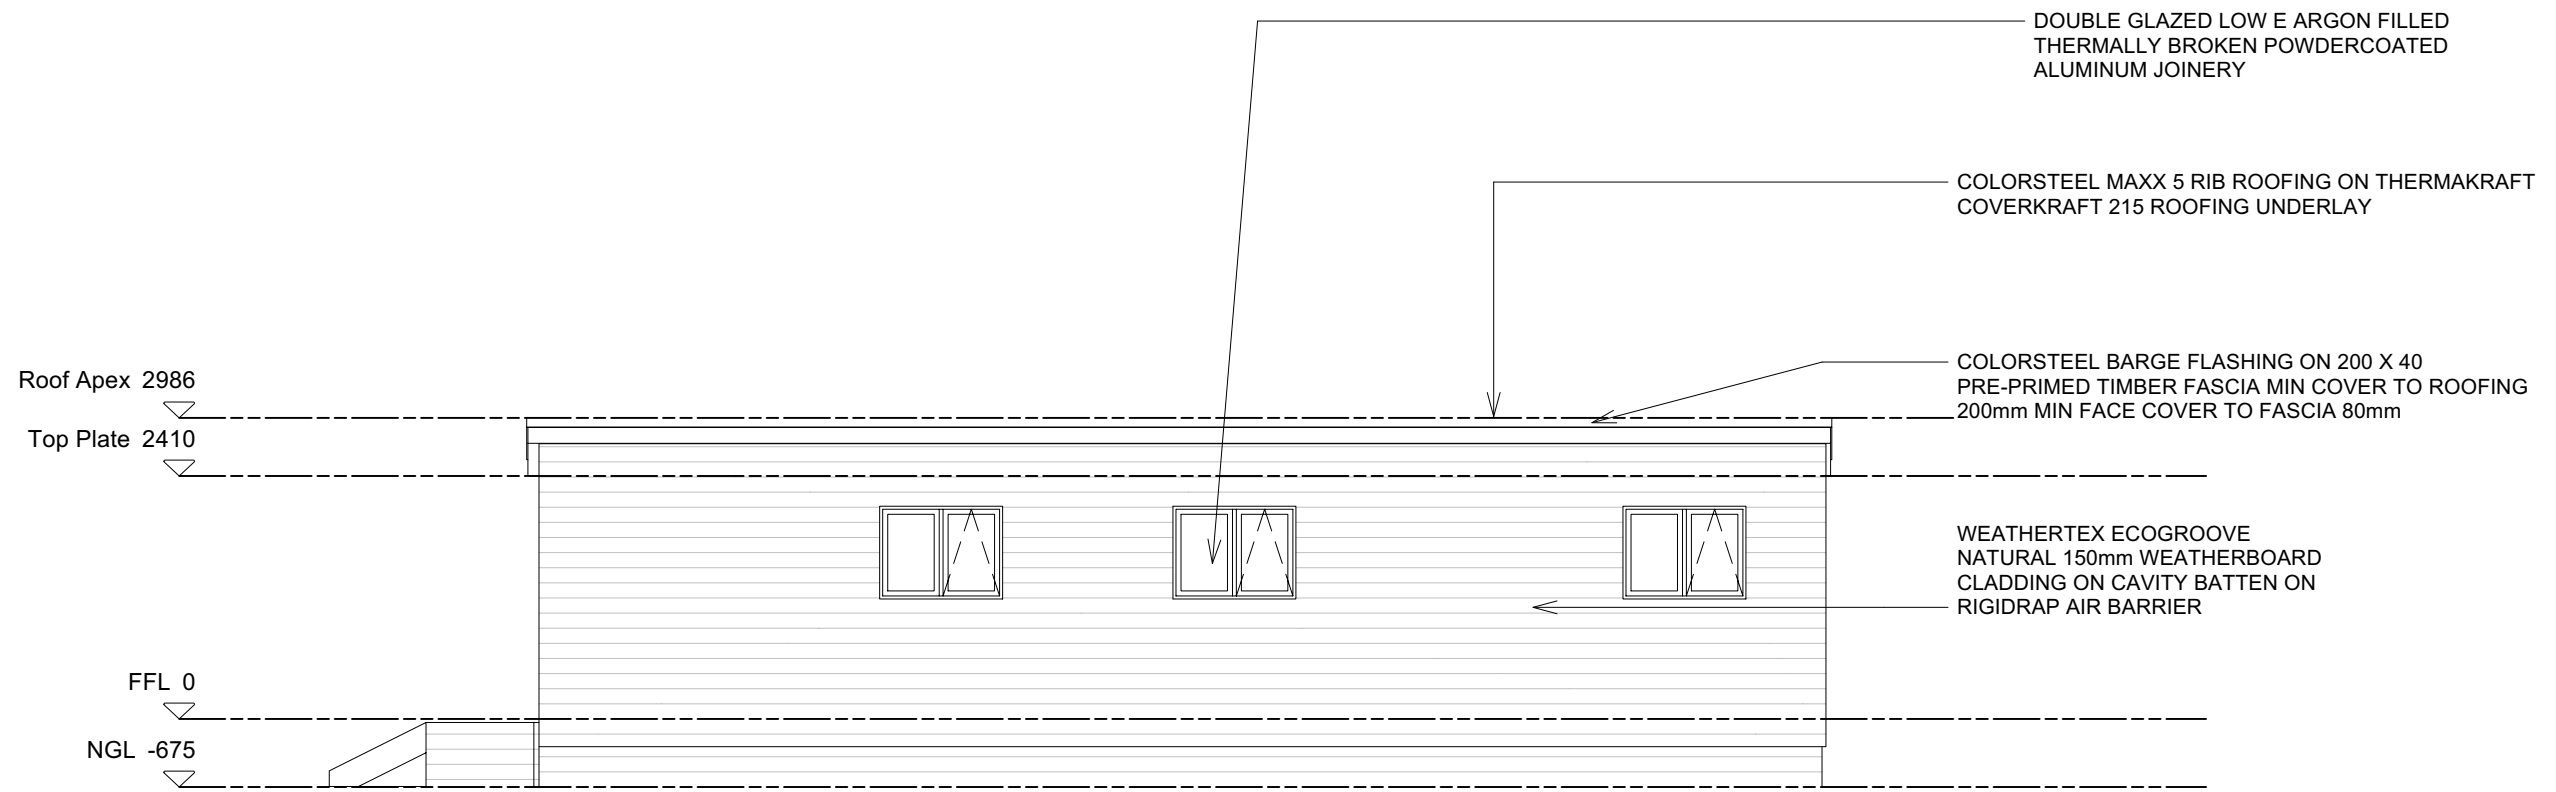

ELEVATION C
scale 1:75

MARLEY STORMCLOUD SPOUTING w/
EXTERNAL BRACKETS @ 300 CTR'S ON EX 200 X
40 PRE-PRIMED TIMBER FASCIA DISCHARGING
TO MARLEY 80mmØ DOWNPIPES

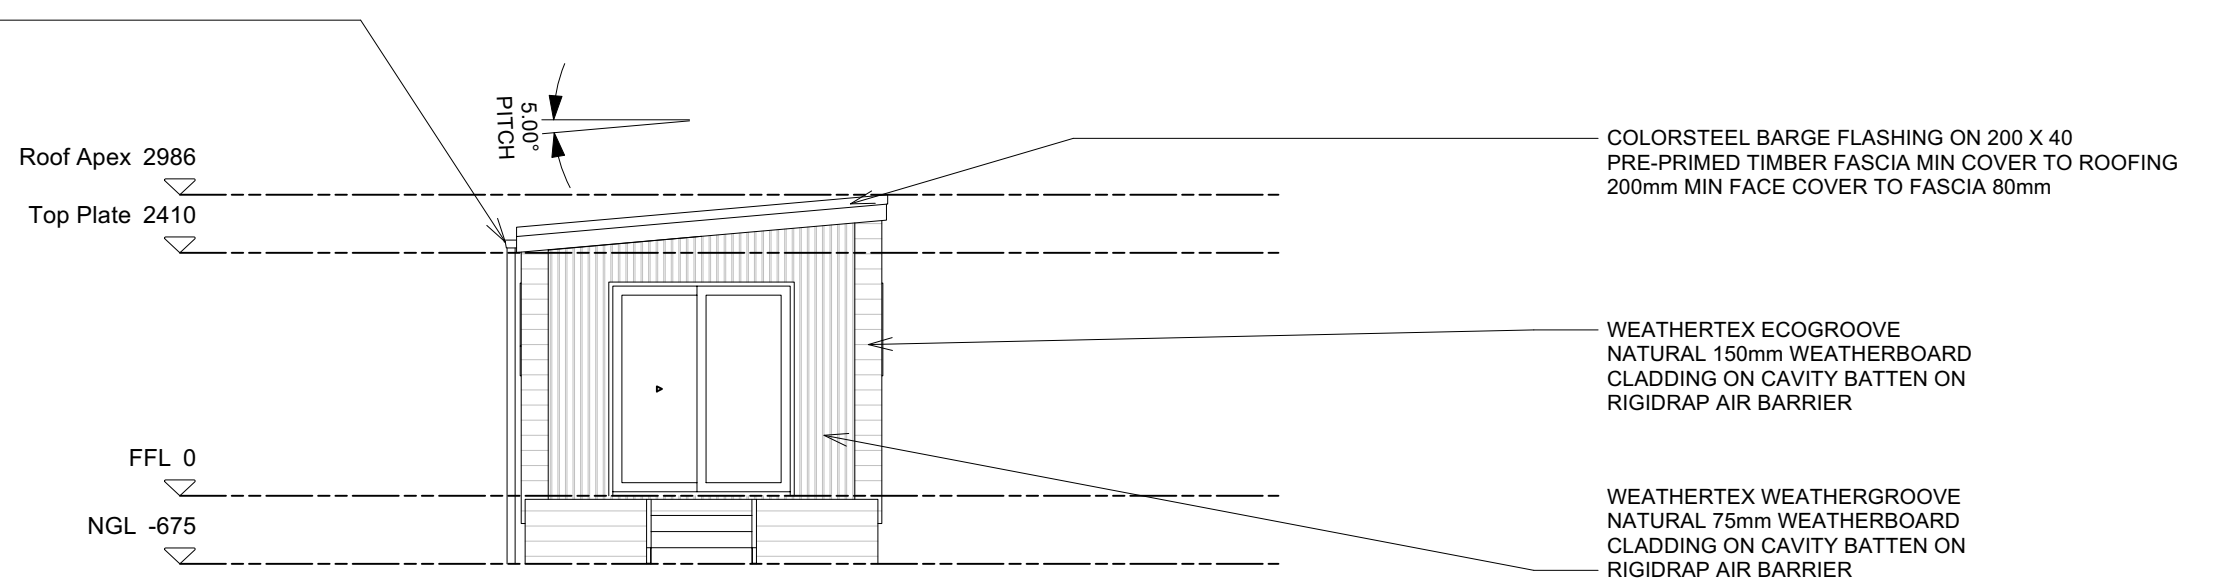

ELEVATION D
scale 1:75



0800 678 989
sales.southpeakhomes.co.nz
southpeakhomes.co.nz

Elevations

SOUTH PEAK HOMES LTD
HUTT 5 MONO

Rev. No.	Revision	Date:	Scale:	1:75	Sheet No.
-	Draft	21/05/2024	Drawn by:	Melvin	04
			Issued:	21/05/2024	
			Update:	21/05/2024	