
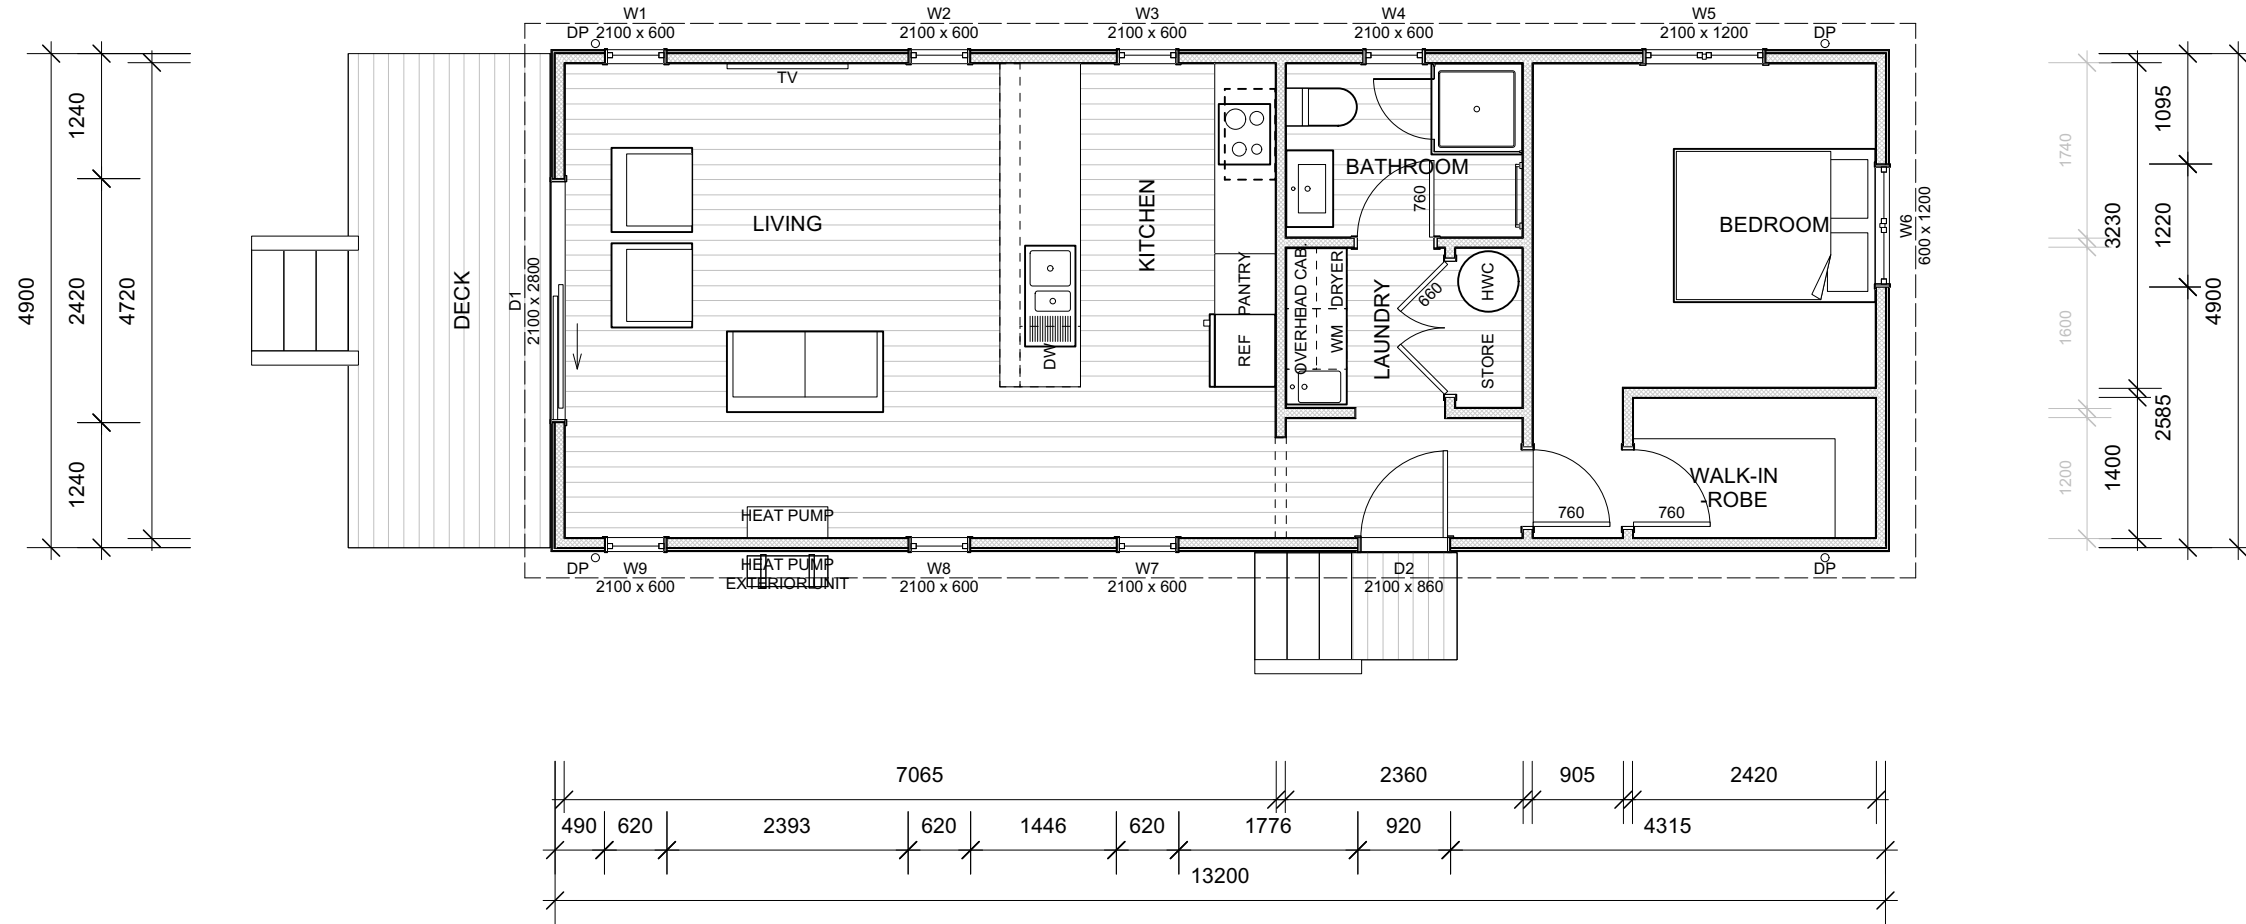


ELEVATION A

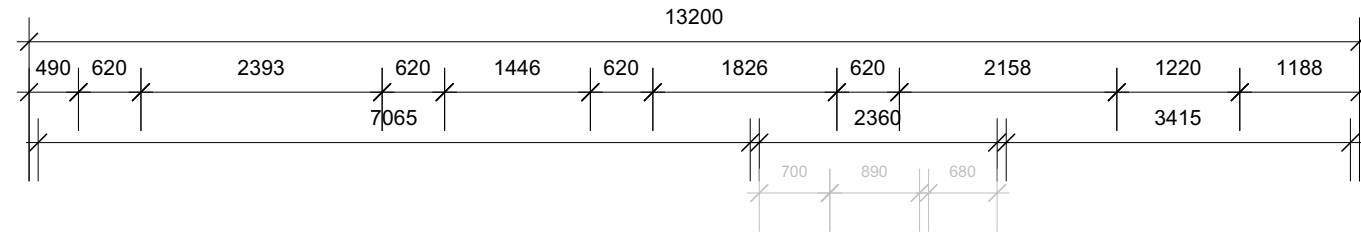

ELEVATION D

ELEVATION B

ELEVATION C



0800 678 989  
 sales.southpeakhomes.co.nz  
 southpeakhomes.co.nz

Floor Plan


**SOUTH PEAK HOMES LTD**  
**KENDALL HIP**

Rev. No. -  
 Revision Draft


Date: 25/03/2024

Scale: 1:75  
 Drawn by: Melvin  
 Issued: 25/03/2024  
 Update: 25/03/2024

Sheet No. **02**

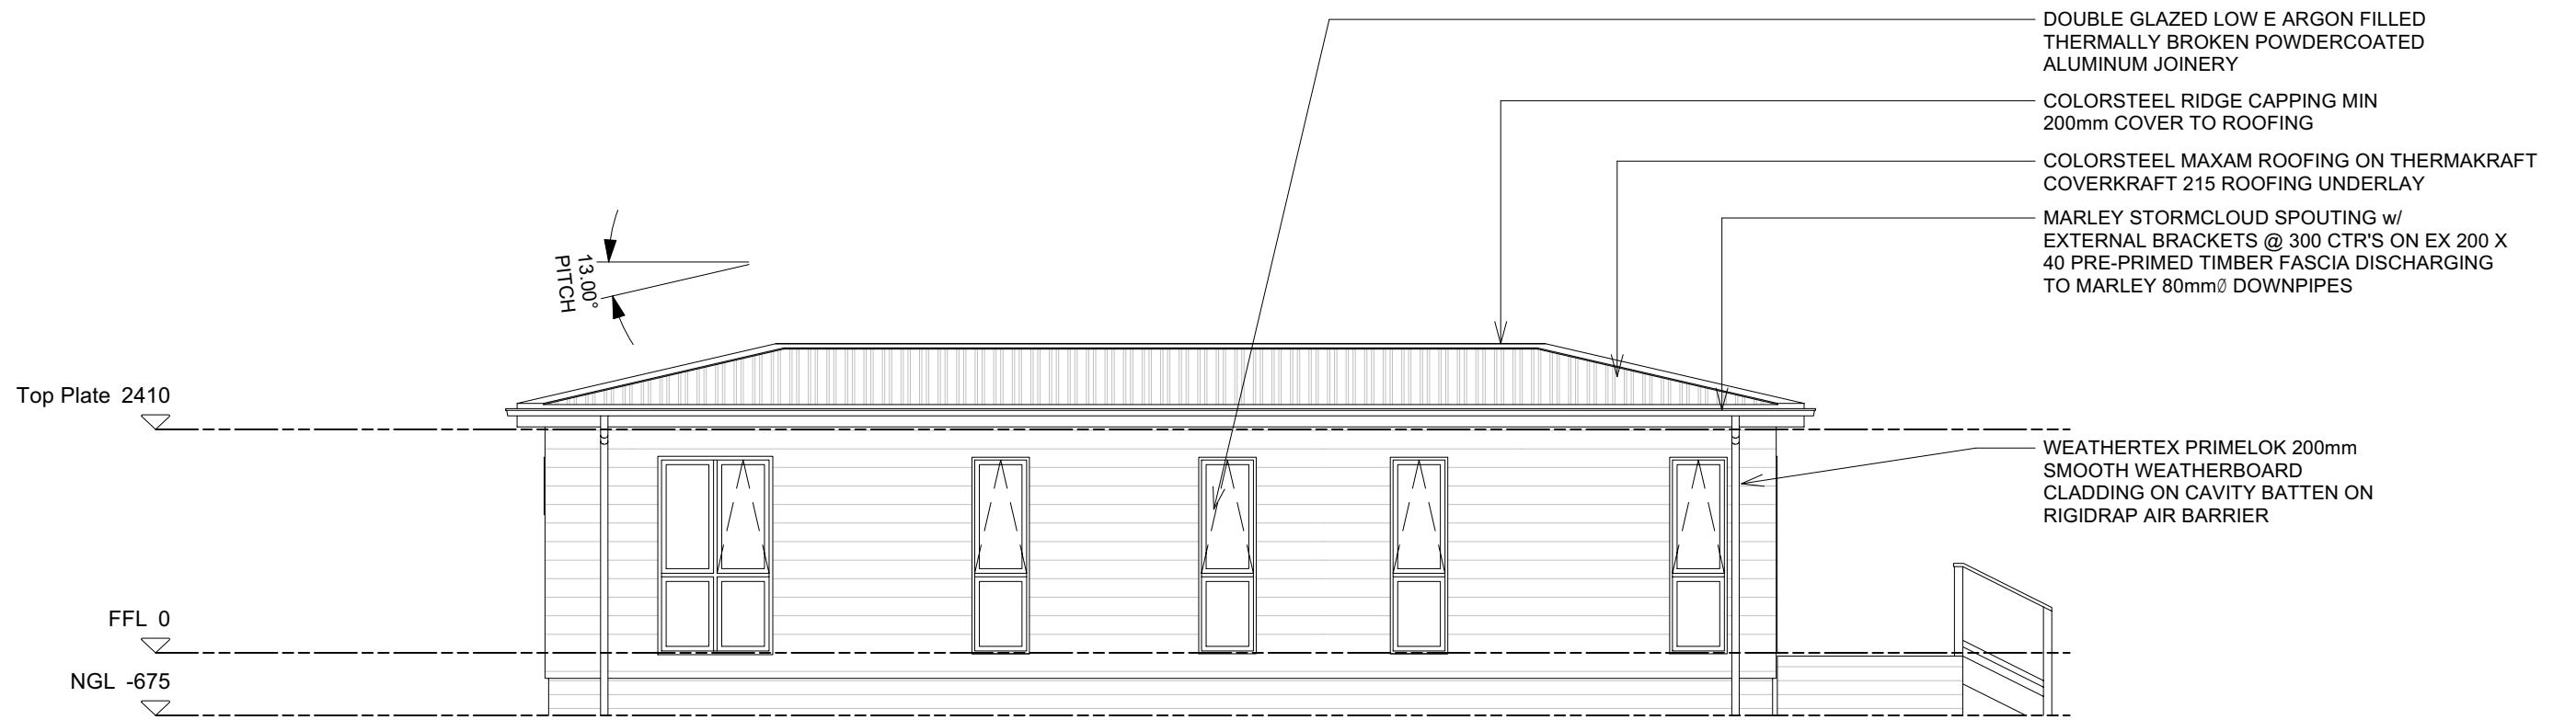

**ELEVATION A**  
scale 1:75

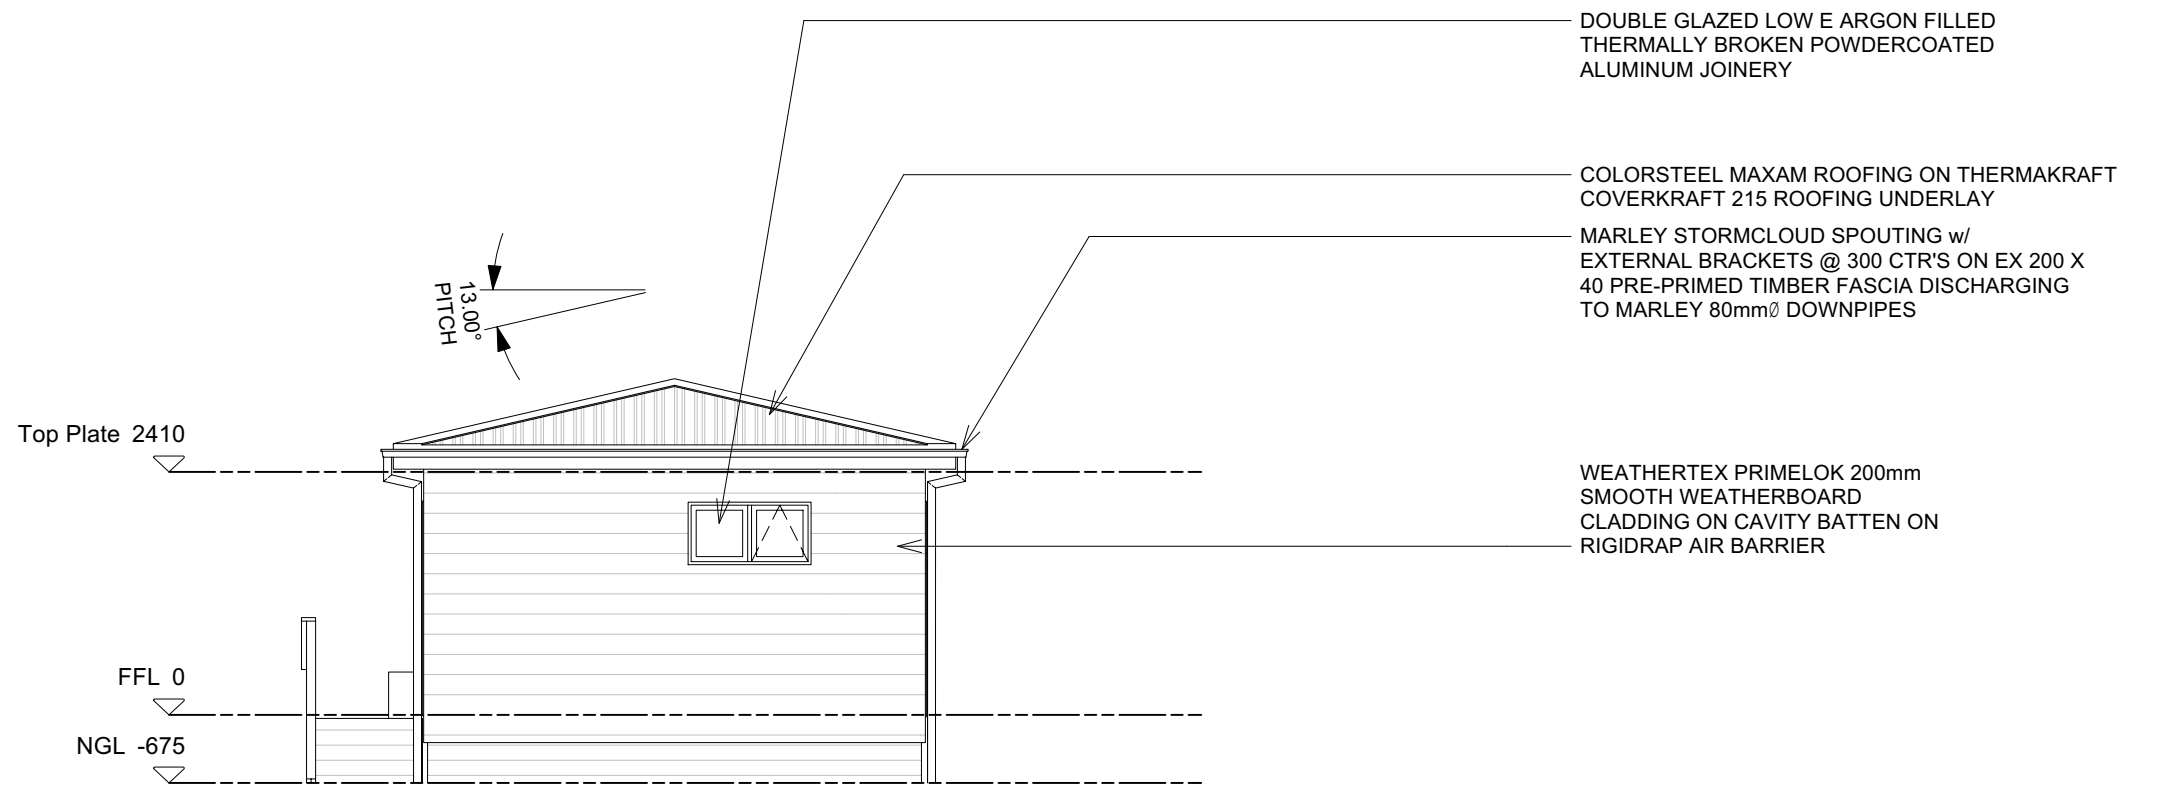

**ELEVATION B**  
scale 1:75




0800 678 989  
sales.southpeakhomes.co.nz  
southpeakhomes.co.nz


Elevations

**SOUTH PEAK HOMES LTD**  
**KENDALL HIP**

Rev. No.	Revision	Date:	Scale:	1:75	Sheet No.
-	Draft	25/03/2024	Drawn by:	Melvin	03
			Issued:	25/03/2024	
			Update:	25/03/2024	

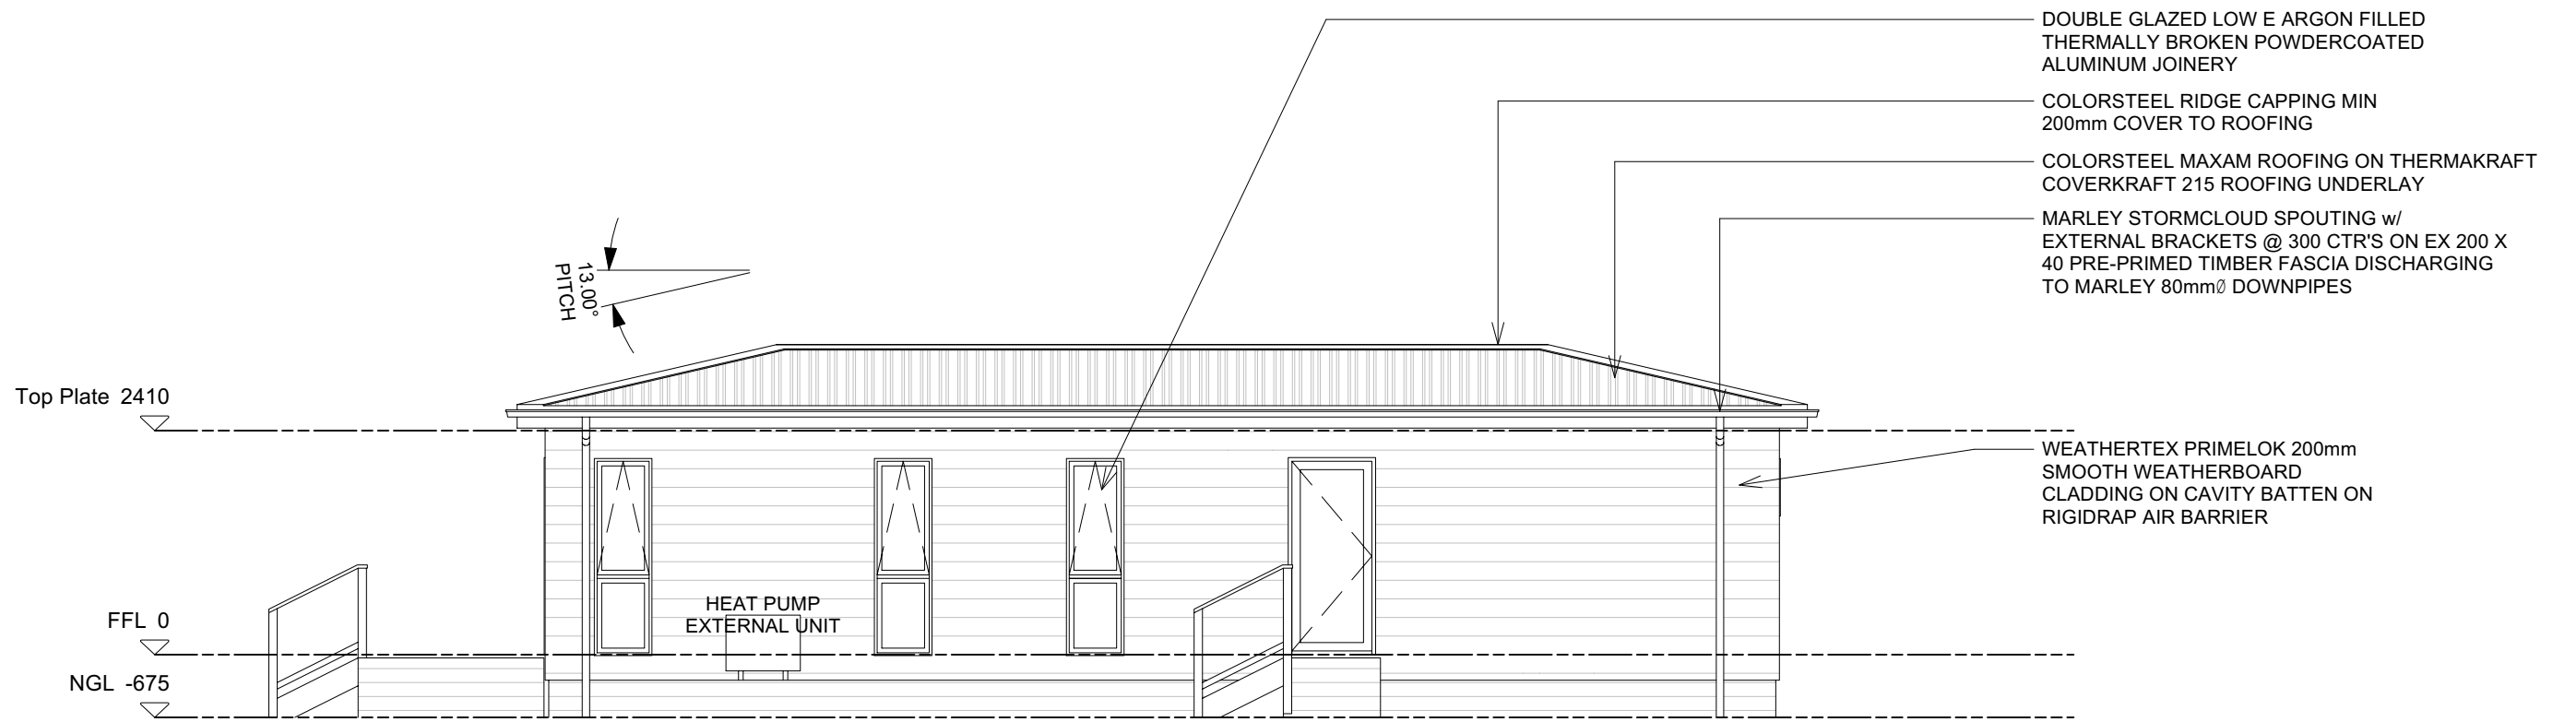

**ELEVATION C**  
scale 1:75

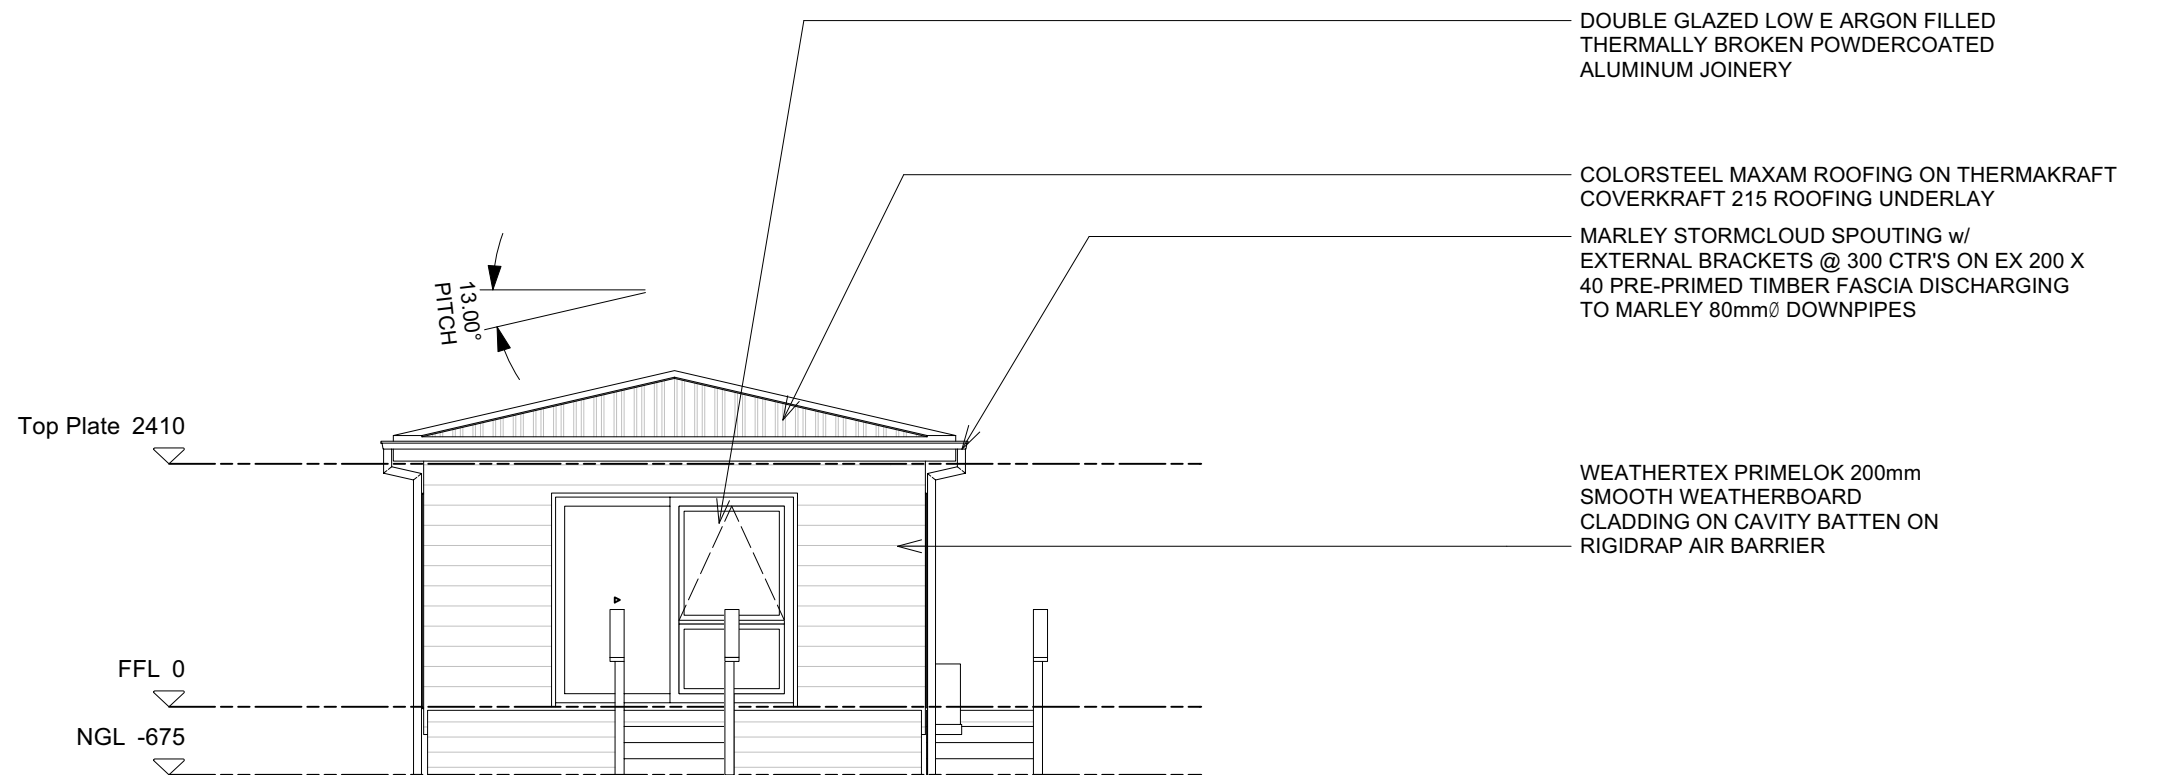

**ELEVATION D**  
scale 1:75



0800 678 989  
sales.southpeakhomes.co.nz  
southpeakhomes.co.nz

Elevations

**SOUTH PEAK HOMES LTD**  
**KENDALL HIP**

Rev. No.	Revision	Date:	Scale:	1:75	Sheet No.
-	Draft	25/03/2024	Drawn by:	Melvin	04
			Issued:	25/03/2024	
			Update:	25/03/2024	