

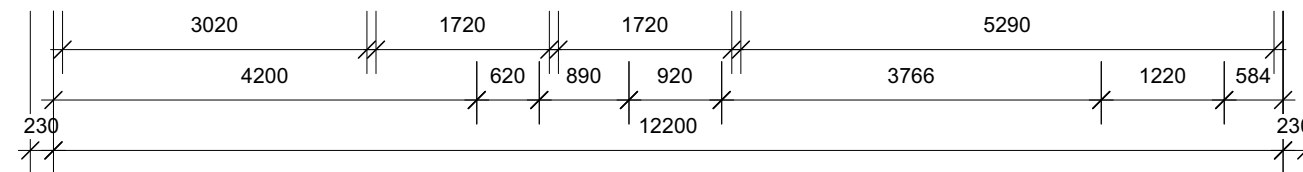
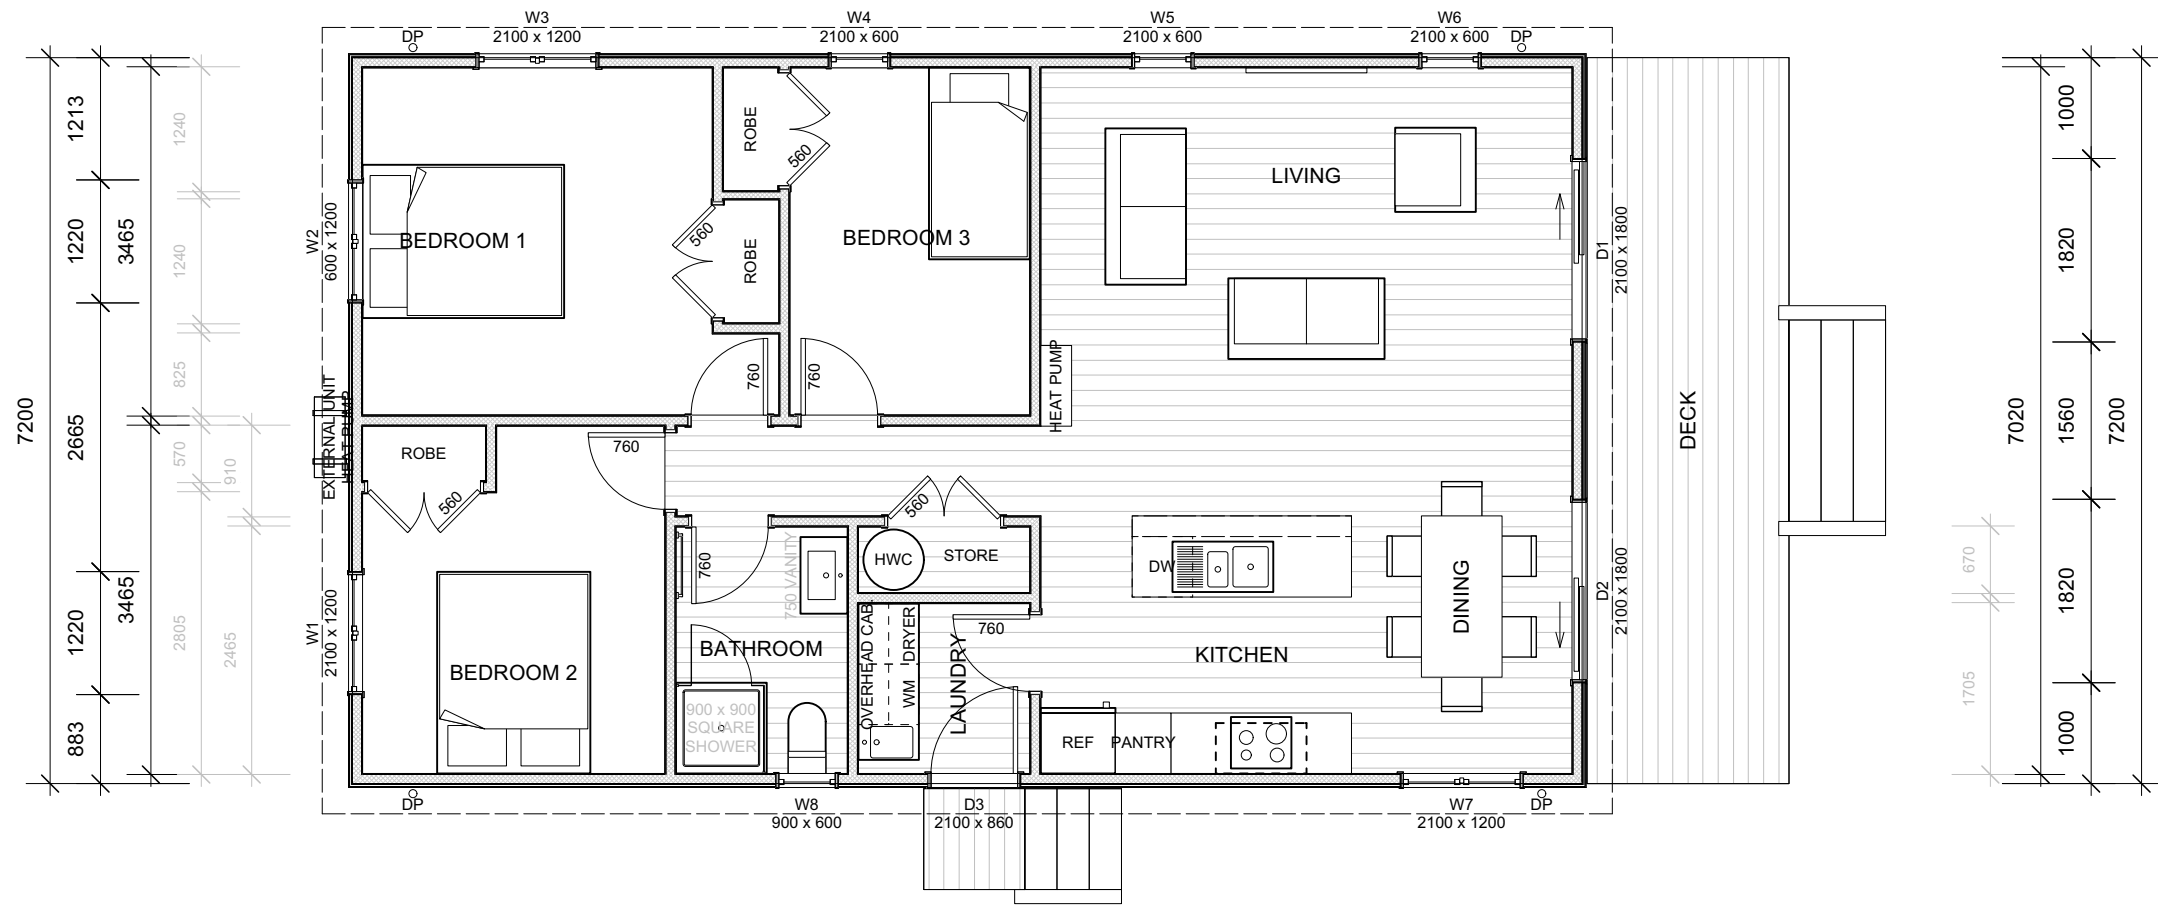


ELEVATION A

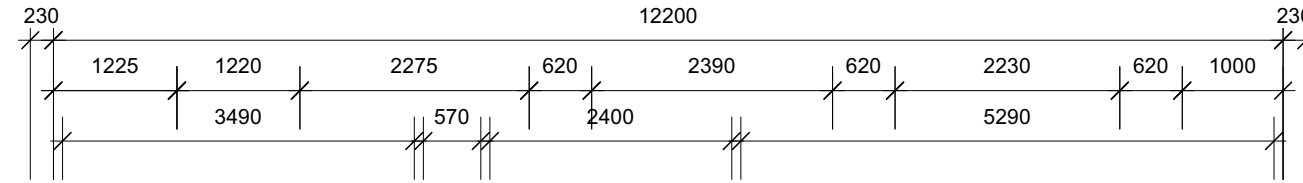


ELEVATION C

ELEVATION D

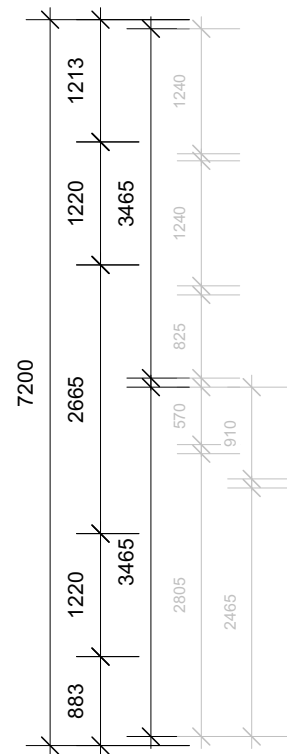

ELEVATION B

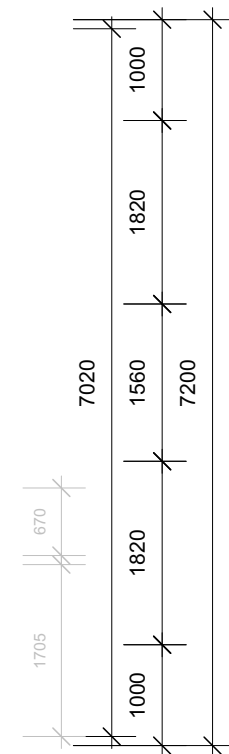

0800 678 989  
 sales.southpeakhomes.co.nz  
 southpeakhomes.co.nz


Floor Plan

**SOUTH PEAK HOMES LTD**  
**NEWTON GABLE**


Rev. No. -  
 Revision Draft

Date: --  
 Scale: 1:75  
 Drawn by: Melvin  
 Issued: 17/07/2024  
 Update: 17/07/2024

Sheet No.  
**02**

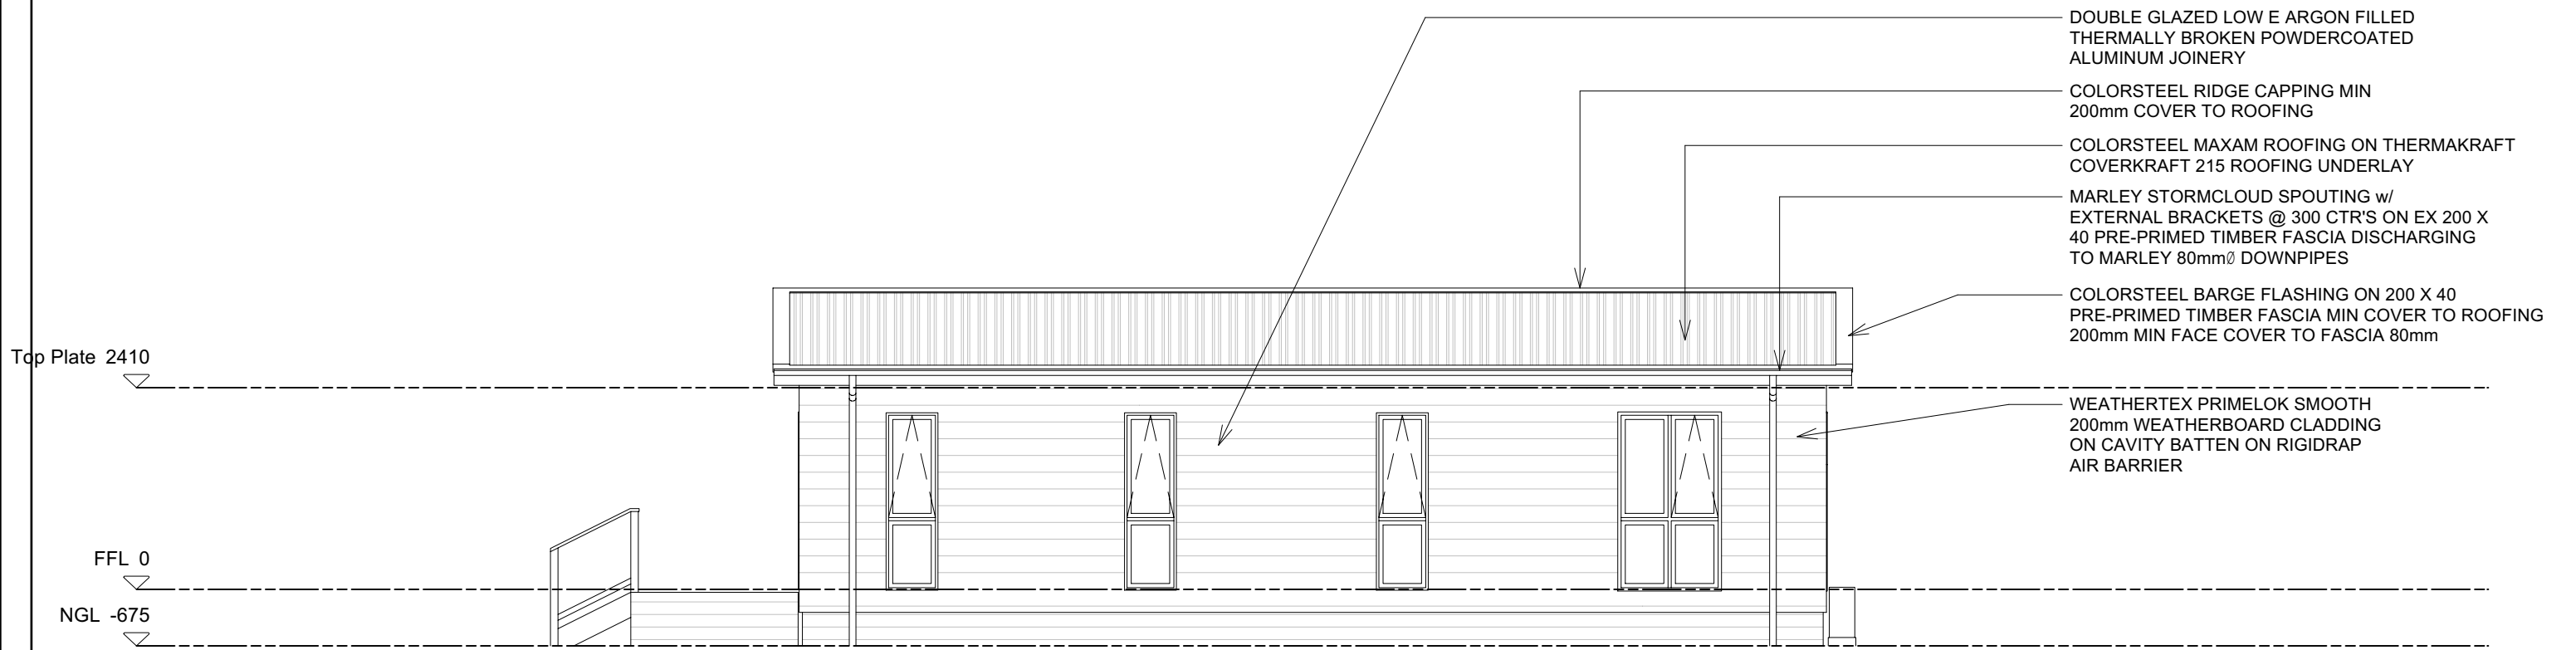

**ELEVATION A**  
scale 1:75

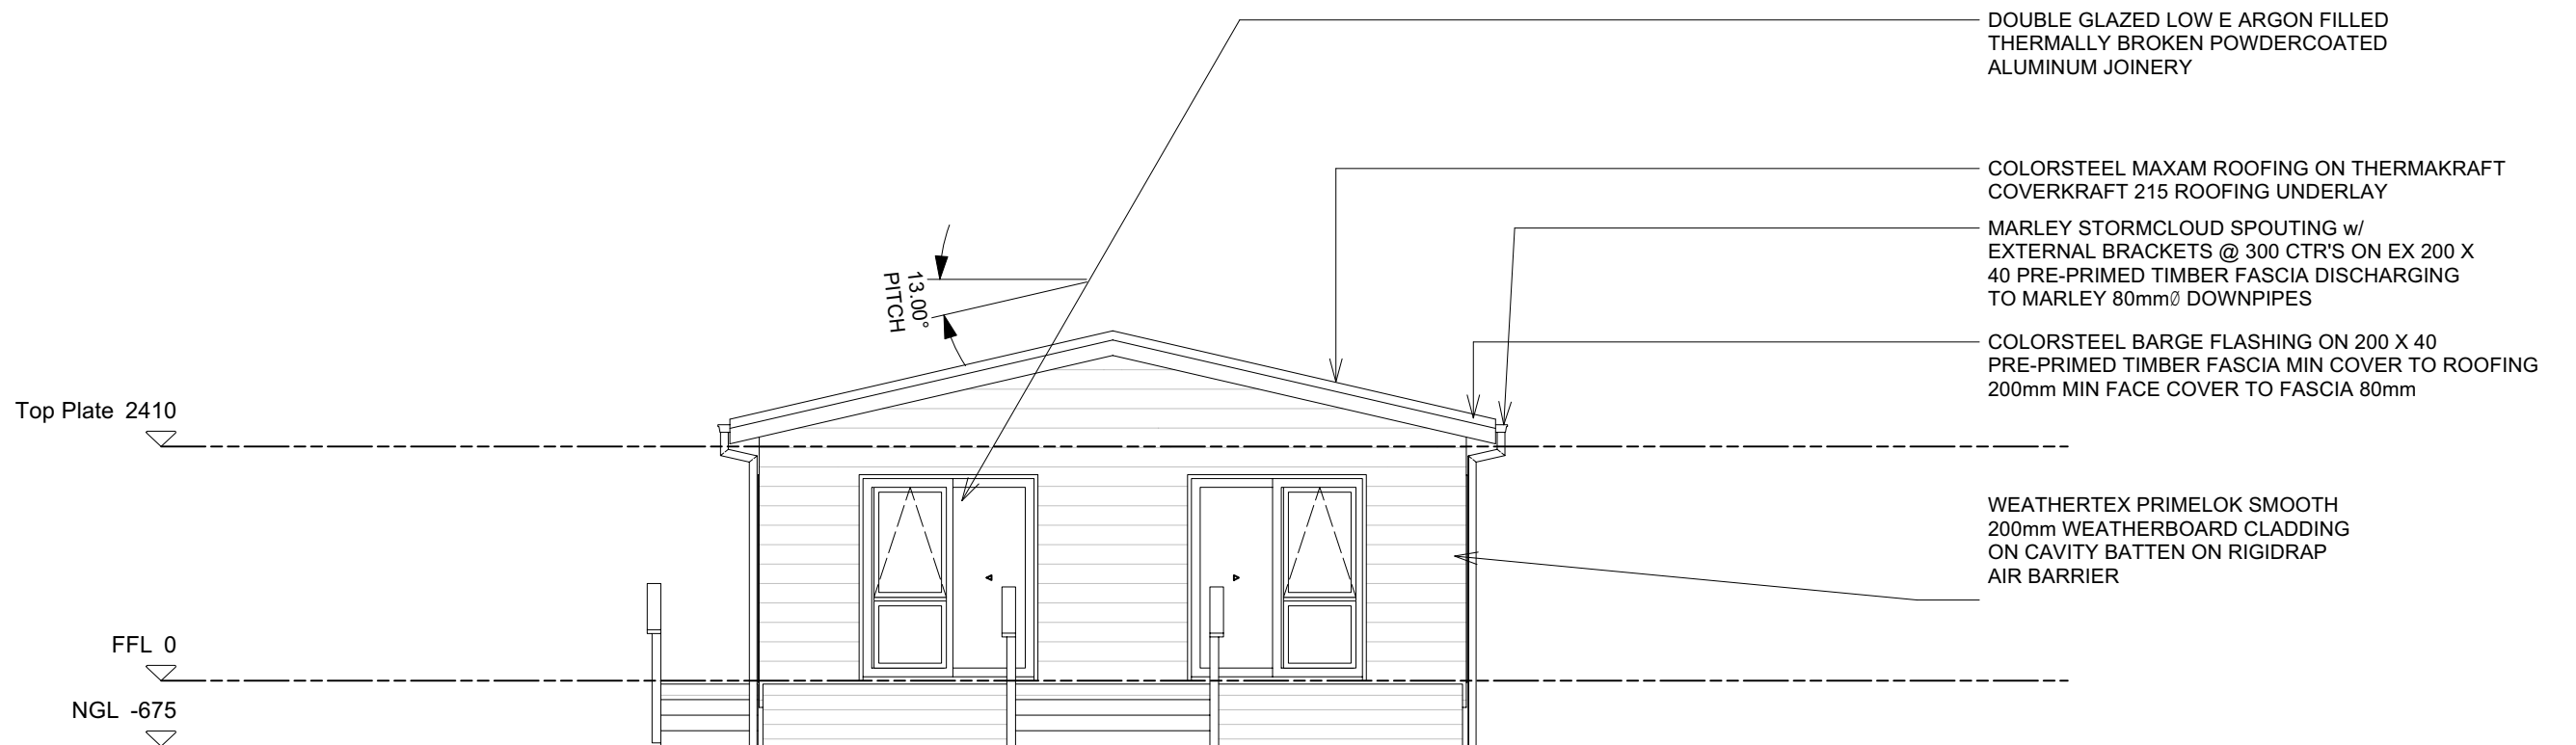

**ELEVATION B**  
scale 1:75



0800 678 989  
sales.southpeakhomes.co.nz  
southpeakhomes.co.nz

Elevations


**SOUTH PEAK HOMES LTD**  
**NEWTON GABLE**

Rev. No.	Revision
-	Draft


Date:	Scale:	1:75
--	Drawn by:	Melvin
	Issued:	17/07/2024
	Update:	17/07/2024

Sheet No.

**03**

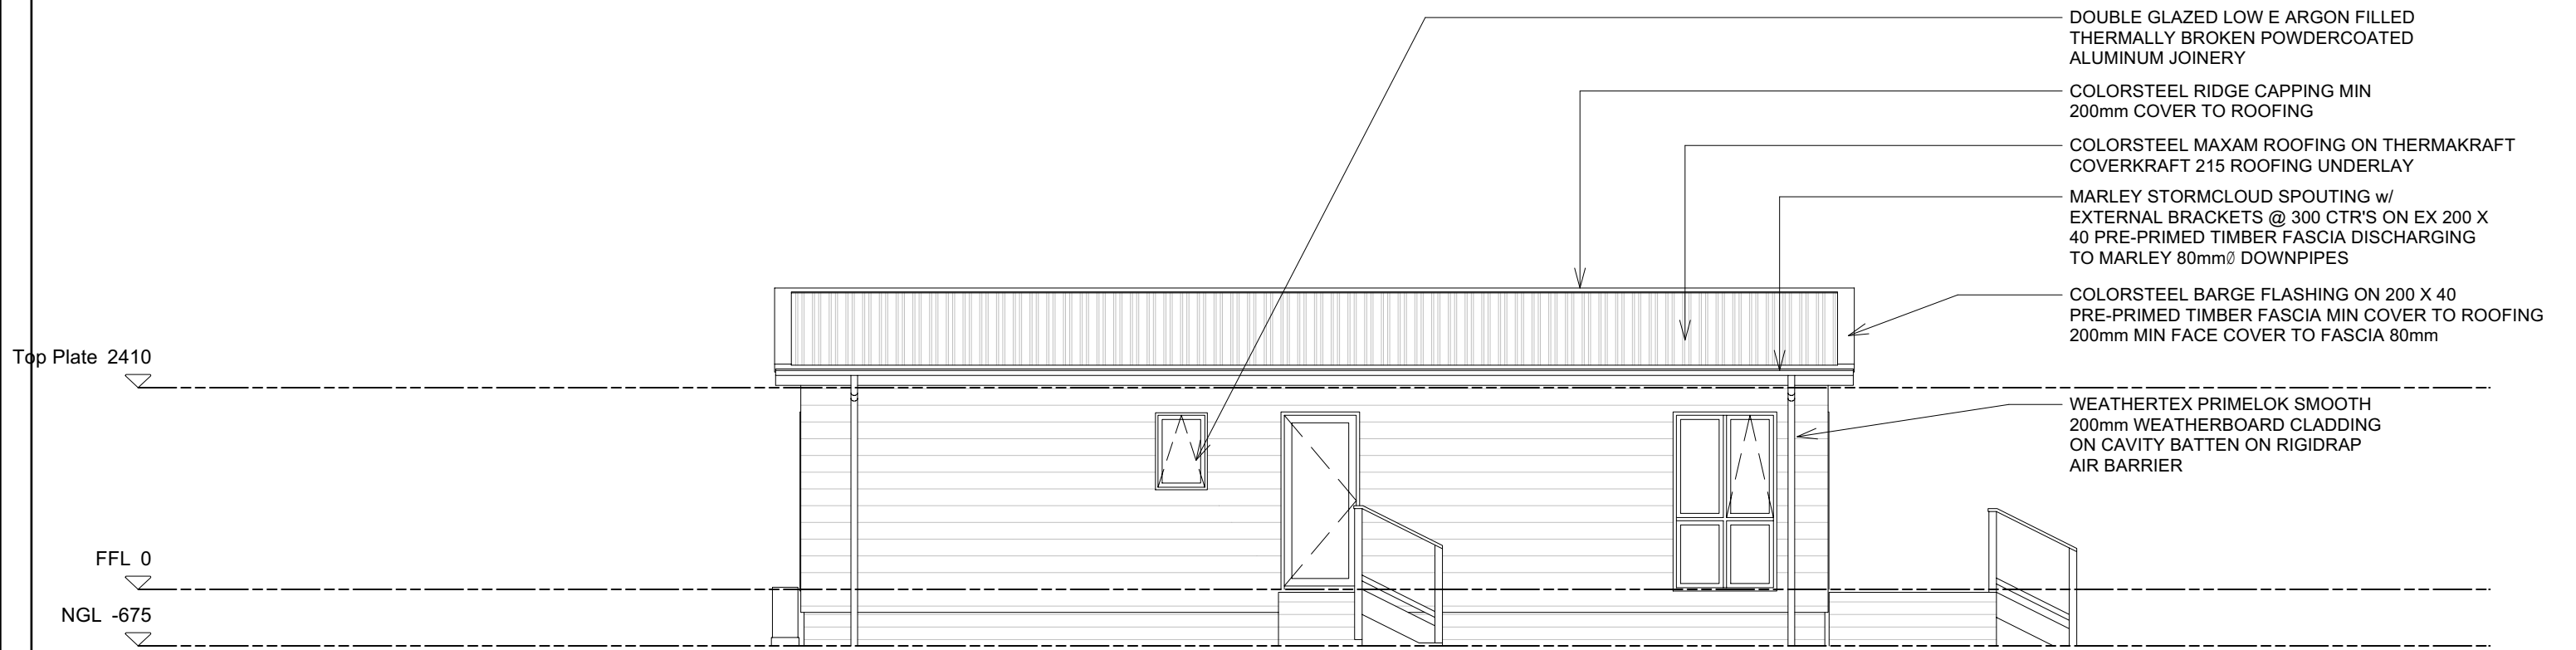

**ELEVATION C**  
scale 1:75

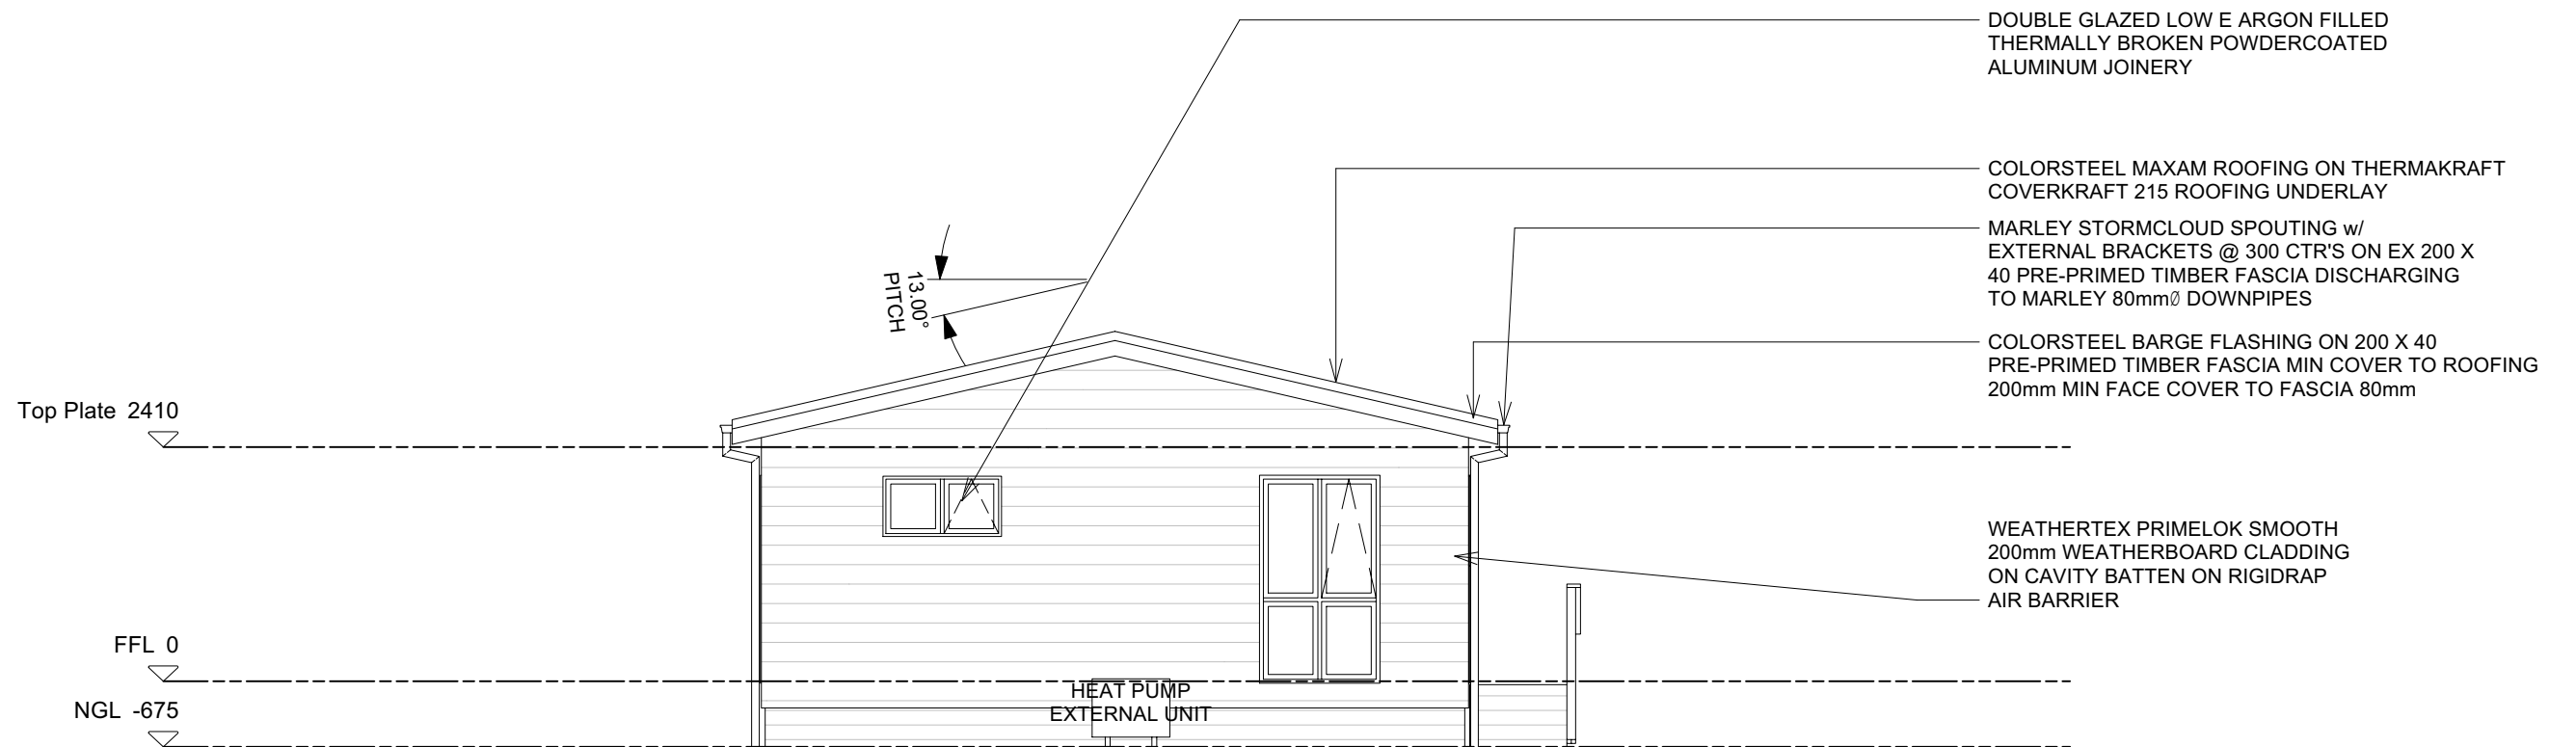

**ELEVATION D**  
scale 1:75



0800 678 989  
sales.southpeakhomes.co.nz  
southpeakhomes.co.nz

Elevations

**SOUTH PEAK HOMES LTD**  
**NEWTON GABLE**

Rev. No. -  
Revision Draft

Date: --  
Scale: 1:75  
Drawn by: Melvin  
Issued: 17/07/2024  
Update: 17/07/2024

Sheet No.

**04**