

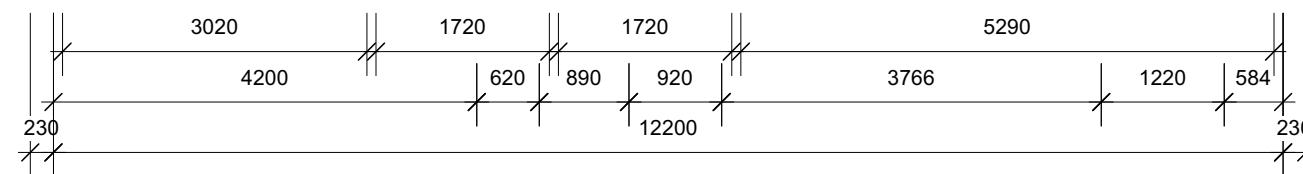
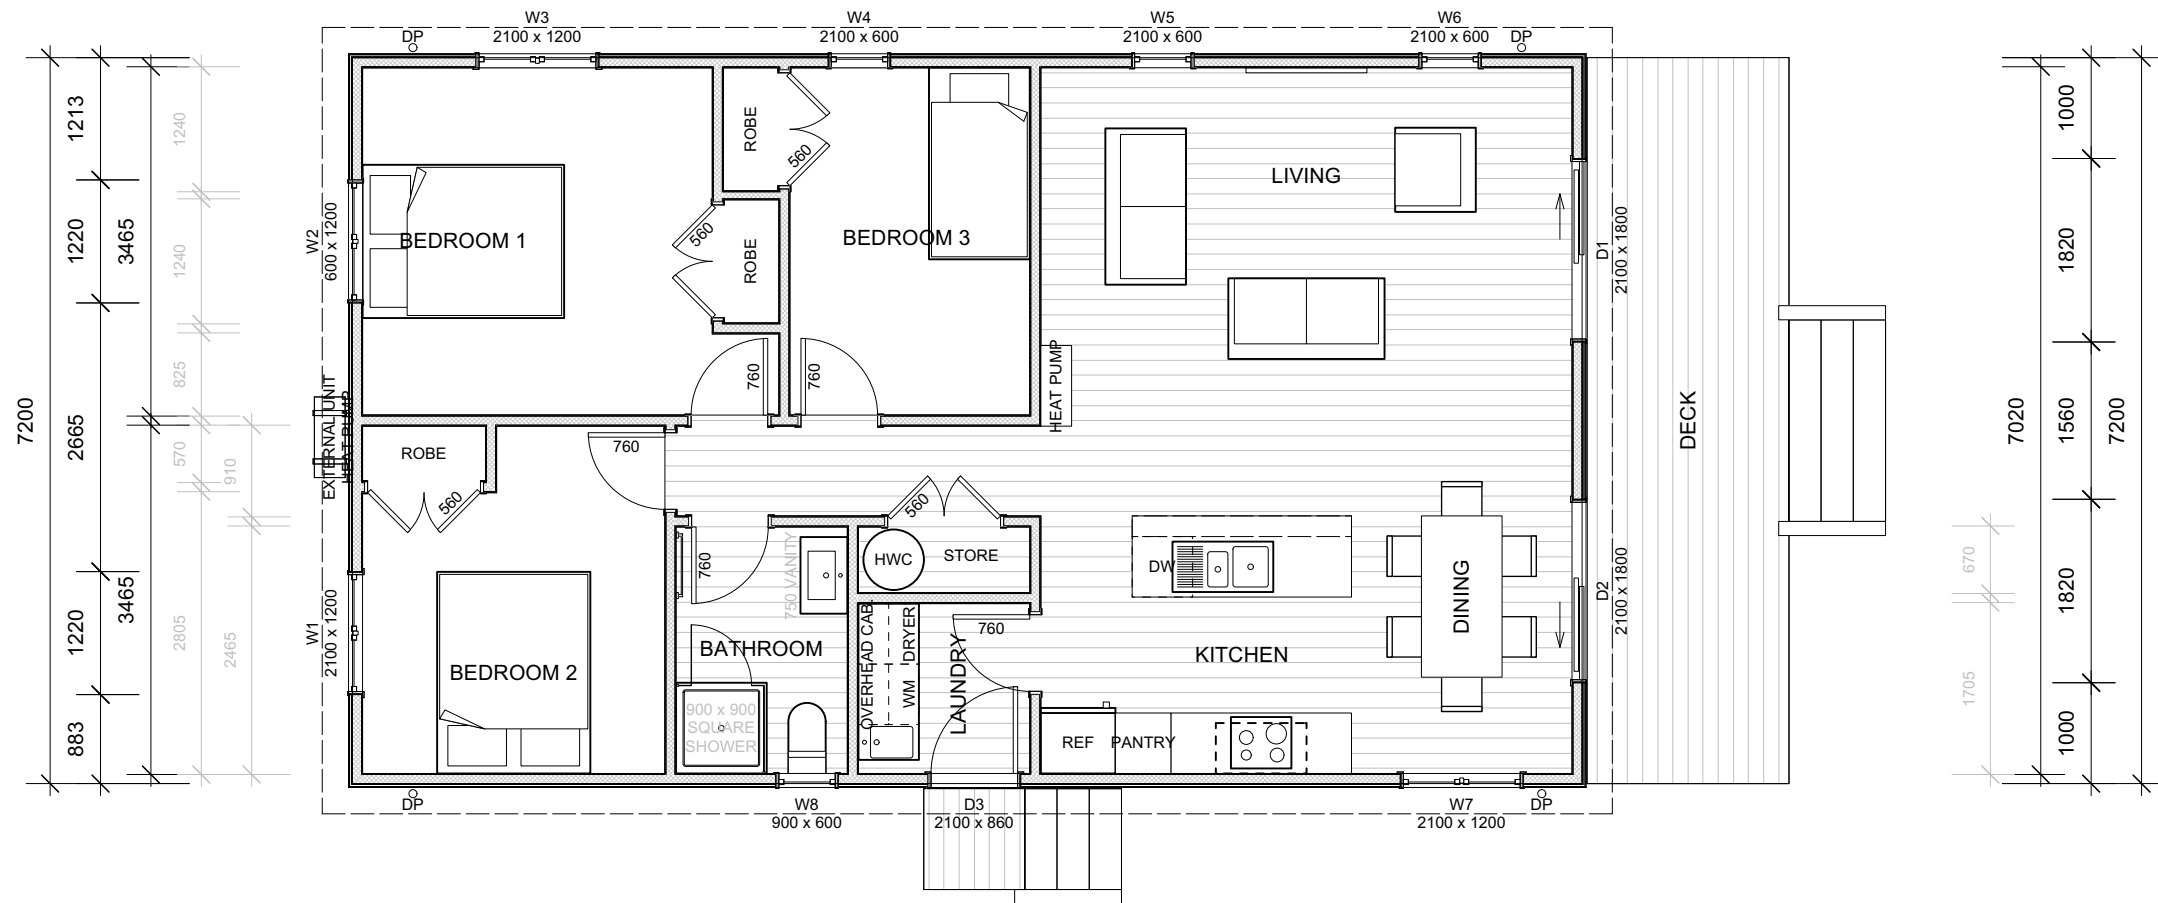


ELEVATION A

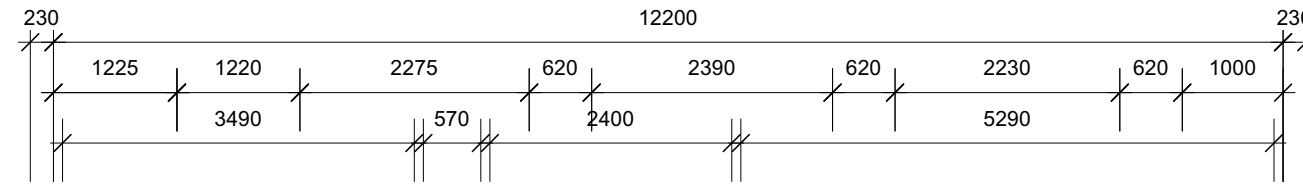


ELEVATION C

ELEVATION D

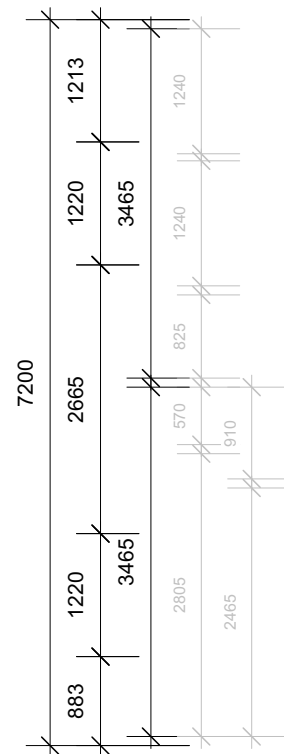

ELEVATION B

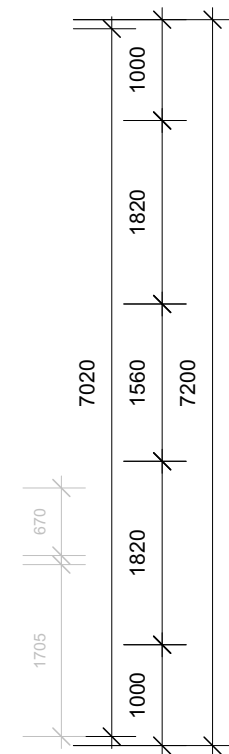

0800 678 989  
 sales.southpeakhomes.co.nz  
 southpeakhomes.co.nz

Floor Plan

**SOUTH PEAK HOMES LTD**  
**NEWTON HIP**

Rev. No. -  
 Revision Draft


Date: --  
 Scale: 1:75  
 Drawn by: Melvin  
 Issued: 17/07/2024  
 Update: 17/07/2024

Sheet No.  
**02**

Top Plate 2410

FFL 0

NGL -675

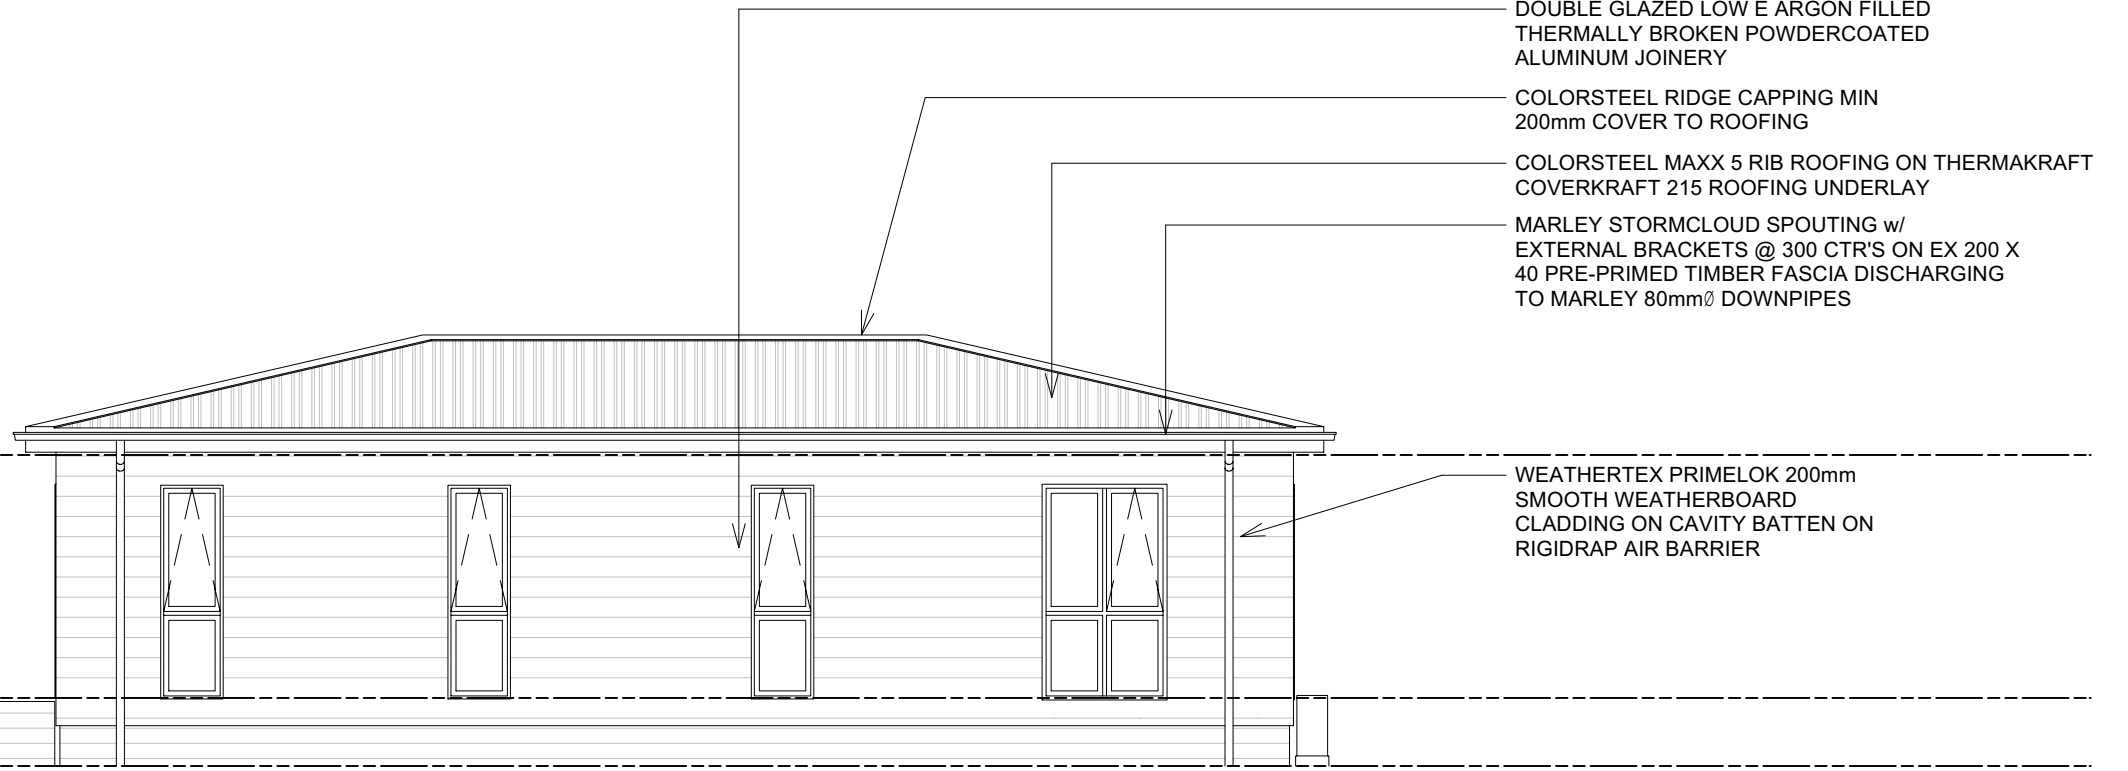

- DOUBLE GLAZED LOW E ARGON FILLED THERMALLY BROKEN POWDERCOATED ALUMINUM JOINERY
- COLORSTEEL RIDGE CAPPING MIN 200mm COVER TO ROOFING
- COLORSTEEL MAXX 5 RIB ROOFING ON THERMAKRAFT COVERKRAFT 215 ROOFING UNDERLAY
- MARLEY STORMCLOUD SPOUTING w/ EXTERNAL BRACKETS @ 300 CTR'S ON EX 200 X 40 PRE-PRIMED TIMBER FASCIA DISCHARGING TO MARLEY 80mmØ DOWNPIPES

WEATHERTEX PRIMELOK 200mm SMOOTH WEATHERBOARD CLADDING ON CAVITY BATTEN ON RIGIDRAP AIR BARRIER


### ELEVATION A

scale 1:75

Top Plate 2410

FFL 0

NGL -675

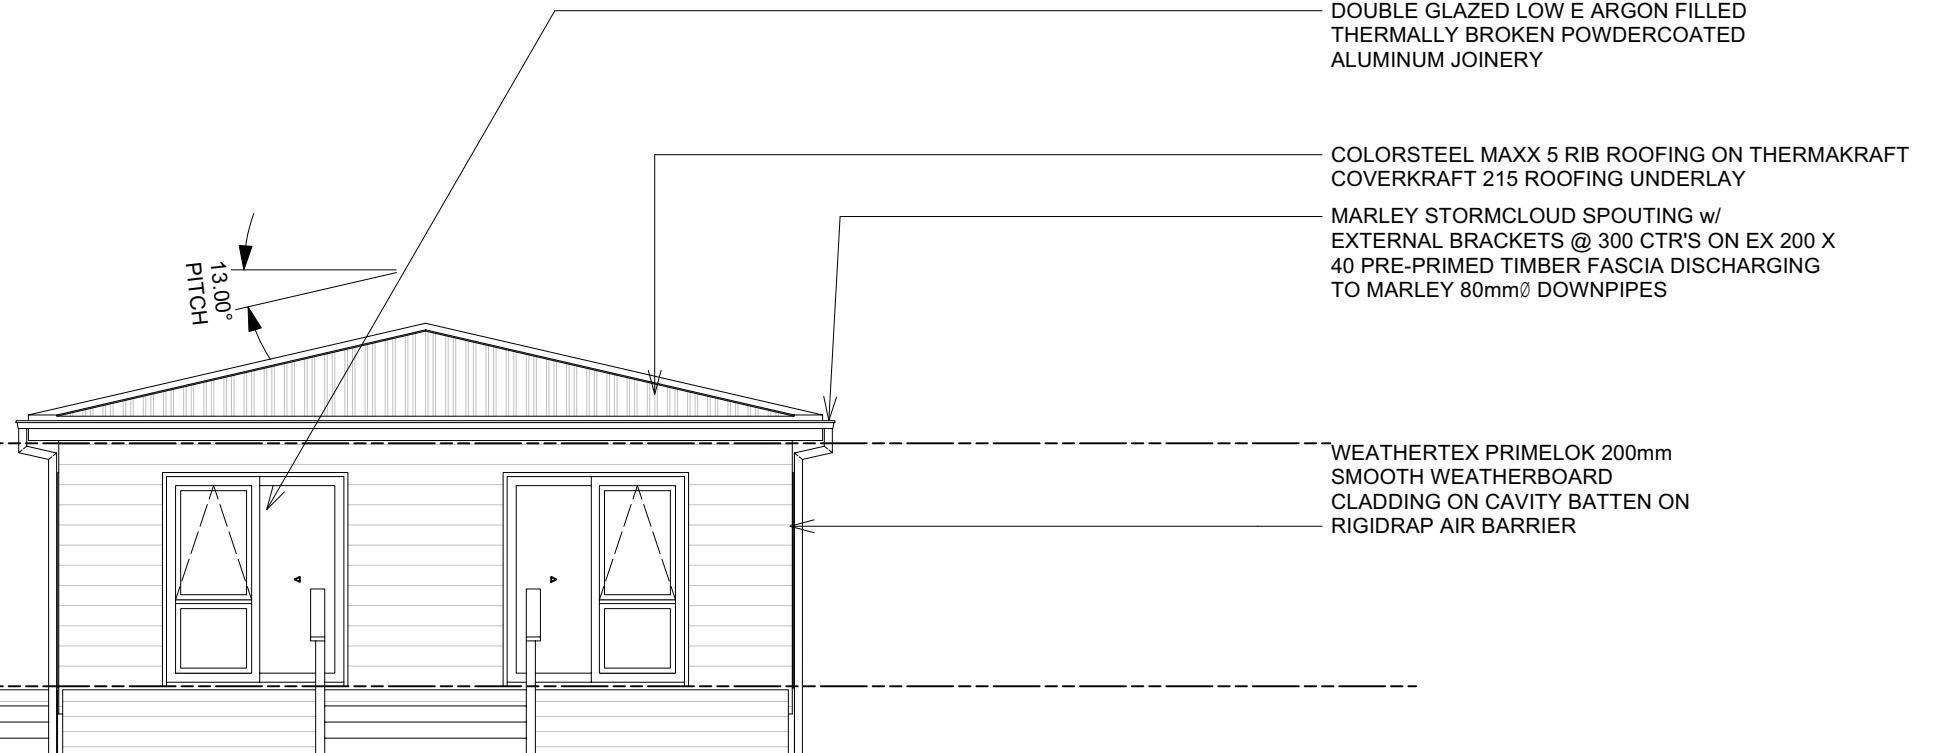

- DOUBLE GLAZED LOW E ARGON FILLED THERMALLY BROKEN POWDERCOATED ALUMINUM JOINERY
- COLORSTEEL MAXX 5 RIB ROOFING ON THERMAKRAFT COVERKRAFT 215 ROOFING UNDERLAY
- MARLEY STORMCLOUD SPOUTING w/ EXTERNAL BRACKETS @ 300 CTR'S ON EX 200 X 40 PRE-PRIMED TIMBER FASCIA DISCHARGING TO MARLEY 80mmØ DOWNPIPES

WEATHERTEX PRIMELOK 200mm SMOOTH WEATHERBOARD CLADDING ON CAVITY BATTEN ON RIGIDRAP AIR BARRIER

### ELEVATION B

scale 1:75



0800 678 989  
 sales.southpeakhomes.co.nz  
 southpeakhomes.co.nz

## Elevations


**SOUTH PEAK HOMES LTD**  
**NEWTON HIP**

Rev. No.	Revision
-	Draft

Date:	Scale:	1:75
--	Drawn by:	Melvin
	Issued:	17/07/2024
	Update:	17/07/2024


Sheet No.

# 03

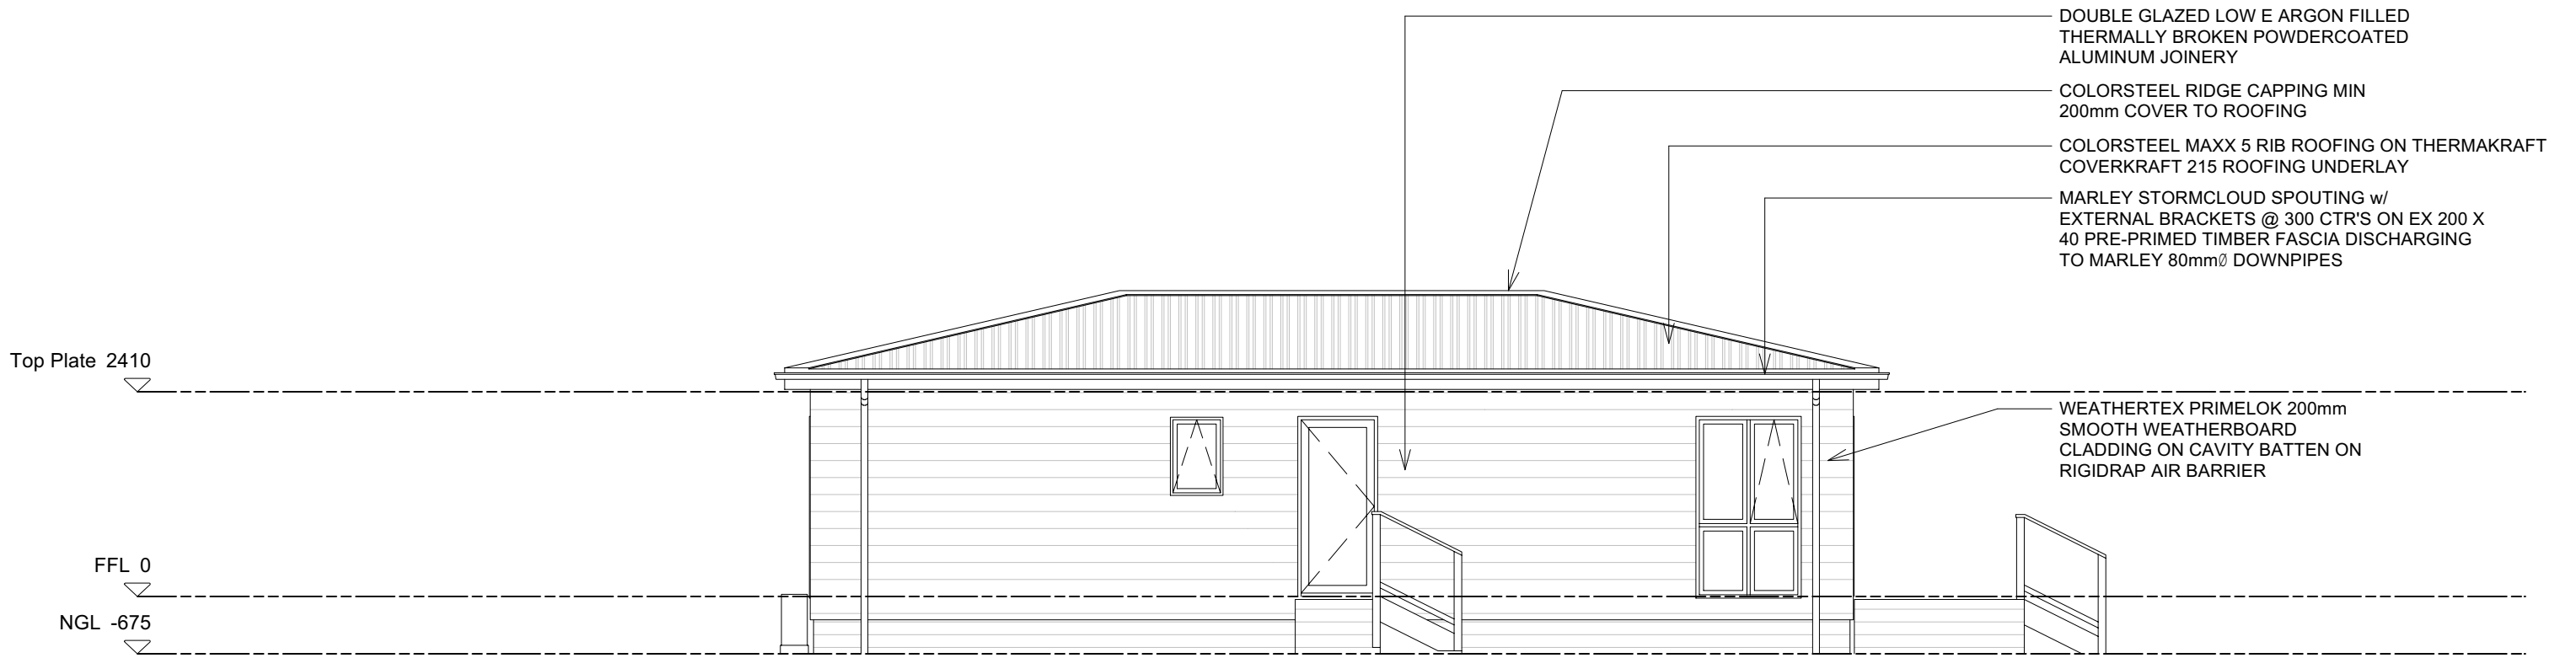

- DOUBLE GLAZED LOW E ARGON FILLED THERMALLY BROKEN POWDERCOATED ALUMINUM JOINERY
- COLORSTEEL RIDGE CAPPING MIN 200mm COVER TO ROOFING
- COLORSTEEL MAXX 5 RIB ROOFING ON THERMAKRAFT COVERKRAFT 215 ROOFING UNDERLAY
- MARLEY STORMCLOUD SPOUTING w/ EXTERNAL BRACKETS @ 300 CTR'S ON EX 200 X 40 PRE-PRIMED TIMBER FASCIA DISCHARGING TO MARLEY 80mmØ DOWNPIPES

**ELEVATION C**  
scale 1:75

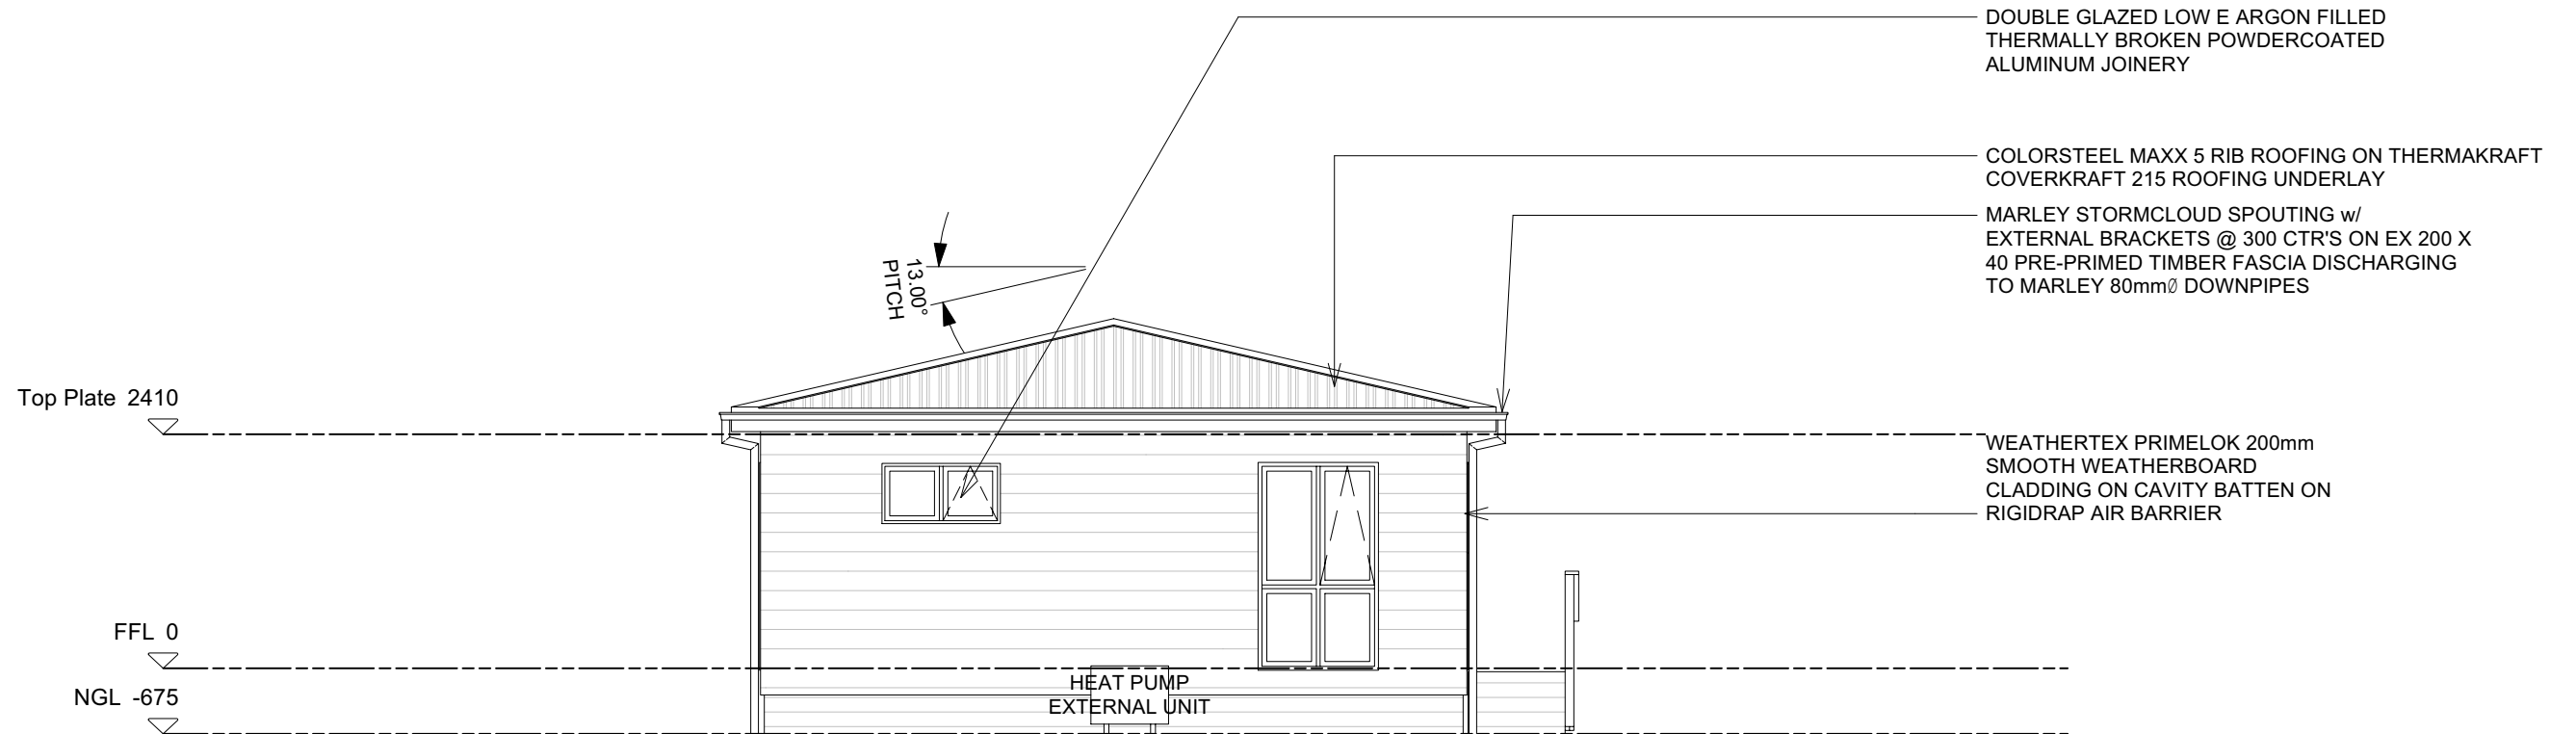

- DOUBLE GLAZED LOW E ARGON FILLED THERMALLY BROKEN POWDERCOATED ALUMINUM JOINERY
- COLORSTEEL MAXX 5 RIB ROOFING ON THERMAKRAFT COVERKRAFT 215 ROOFING UNDERLAY
- MARLEY STORMCLOUD SPOUTING w/ EXTERNAL BRACKETS @ 300 CTR'S ON EX 200 X 40 PRE-PRIMED TIMBER FASCIA DISCHARGING TO MARLEY 80mmØ DOWNPIPES

**ELEVATION D**  
scale 1:75



0800 678 989  
sales.southpeakhomes.co.nz  
southpeakhomes.co.nz

Elevations

**SOUTH PEAK HOMES LTD**  
**NEWTON HIP**

Rev. No. -  
Revision Draft

Date: --  
Scale: 1:75  
Drawn by: Melvin  
Issued: 17/07/2024  
Update: 17/07/2024

Sheet No.

**04**