

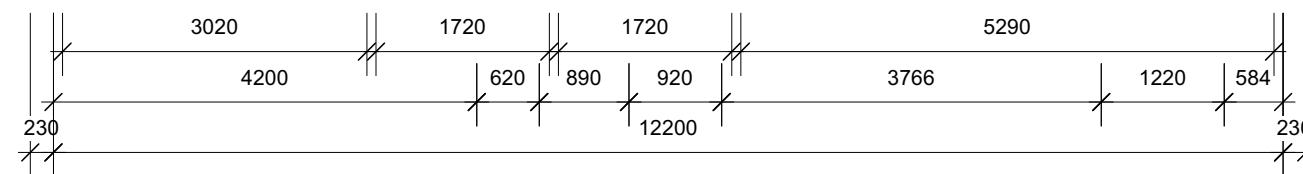
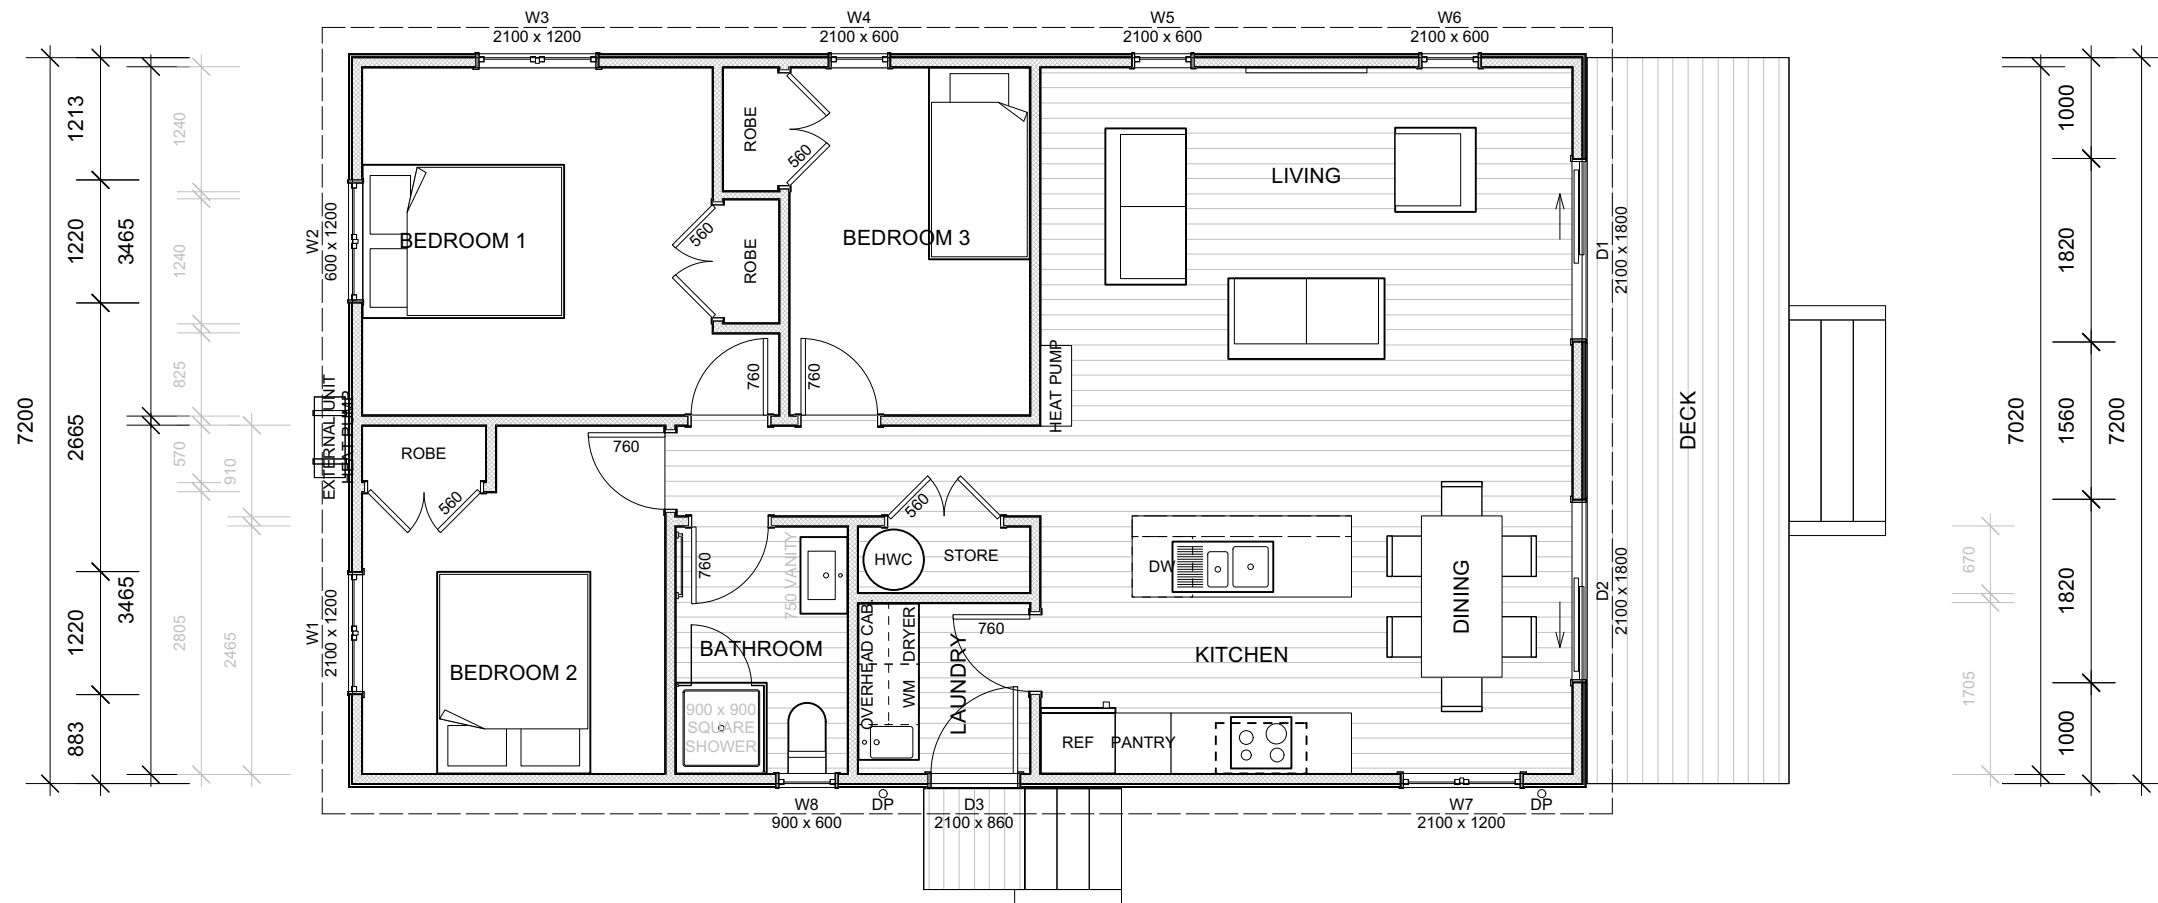


ELEVATION A

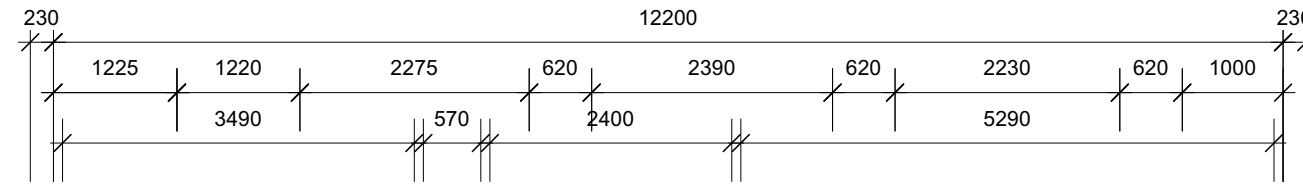


ELEVATION C

ELEVATION D

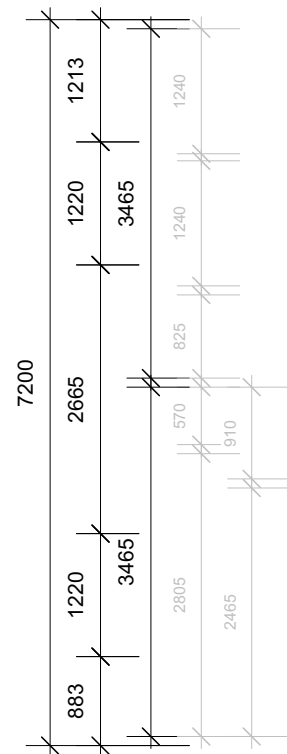

ELEVATION B

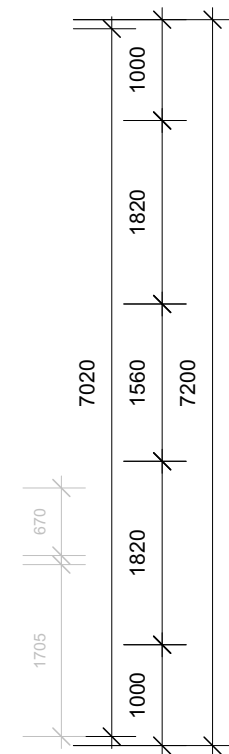

0800 678 989
 sales.southpeakhomes.co.nz
 southpeakhomes.co.nz


Floor Plan

SOUTH PEAK HOMES LTD
NEWTON MONO


Rev. No. -
 Revision Draft

Date: --
 Scale: 1:75
 Drawn by: Melvin
 Issued: 17/07/2024
 Update: 17/07/2024

Sheet No.
02

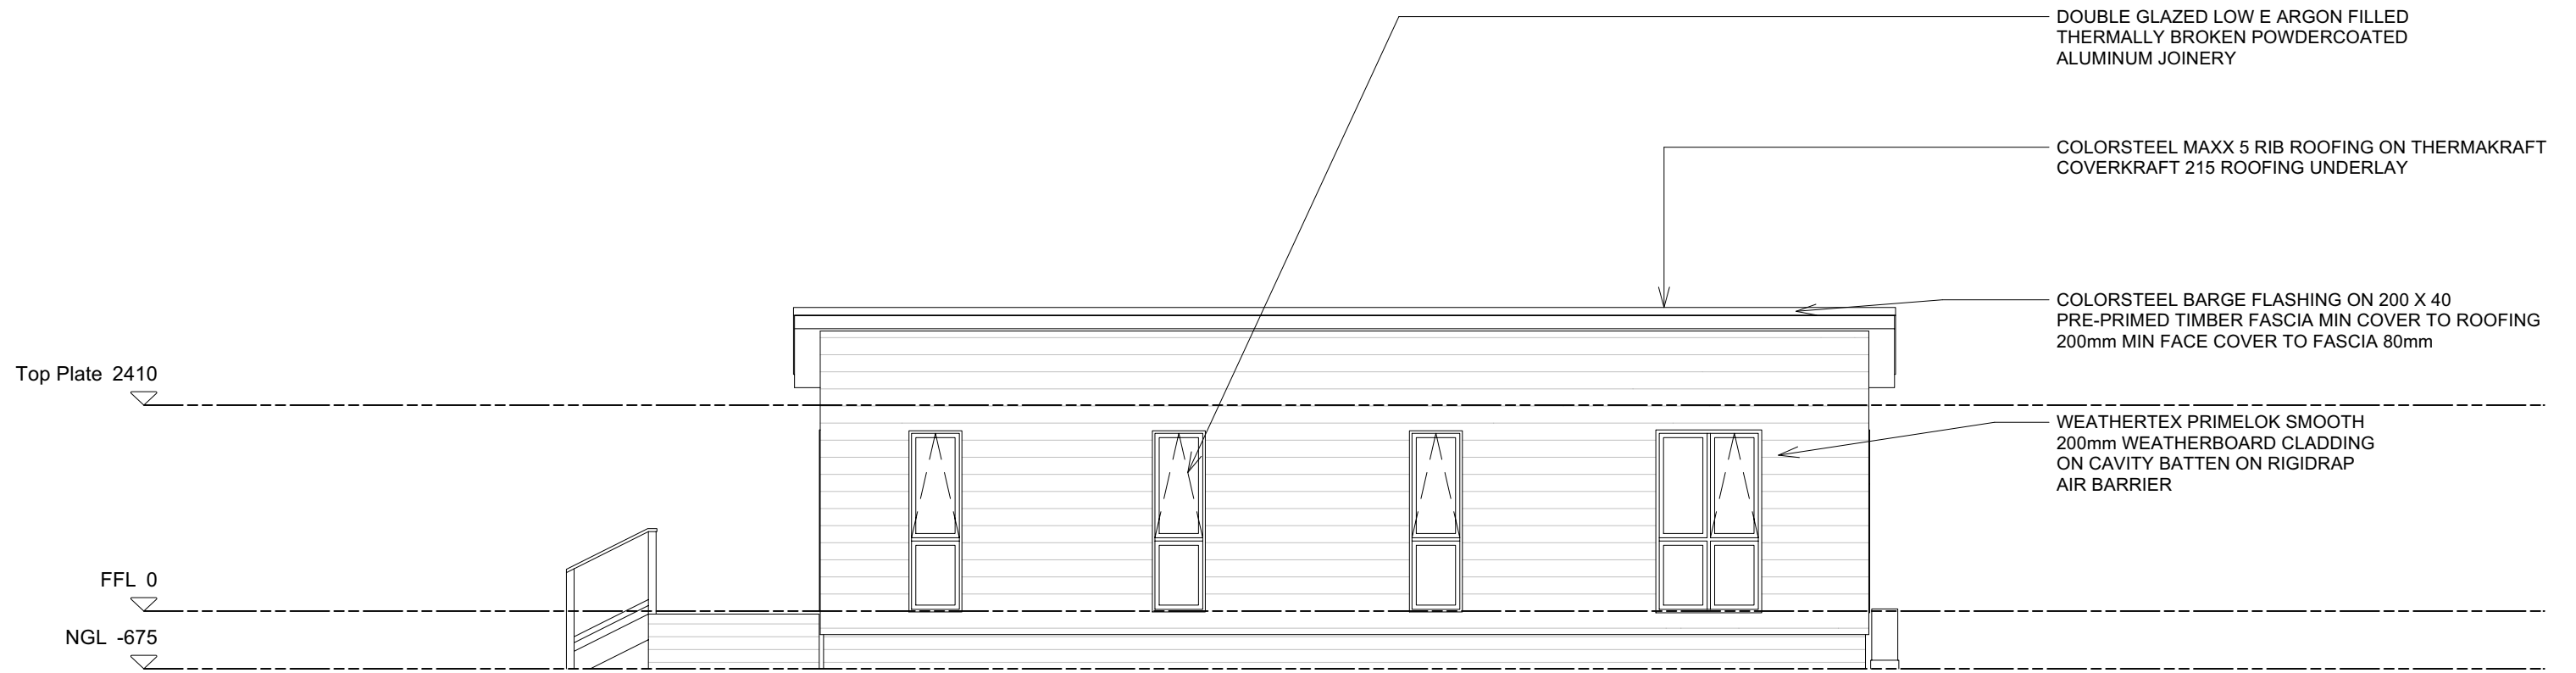

ELEVATION A
scale 1:75

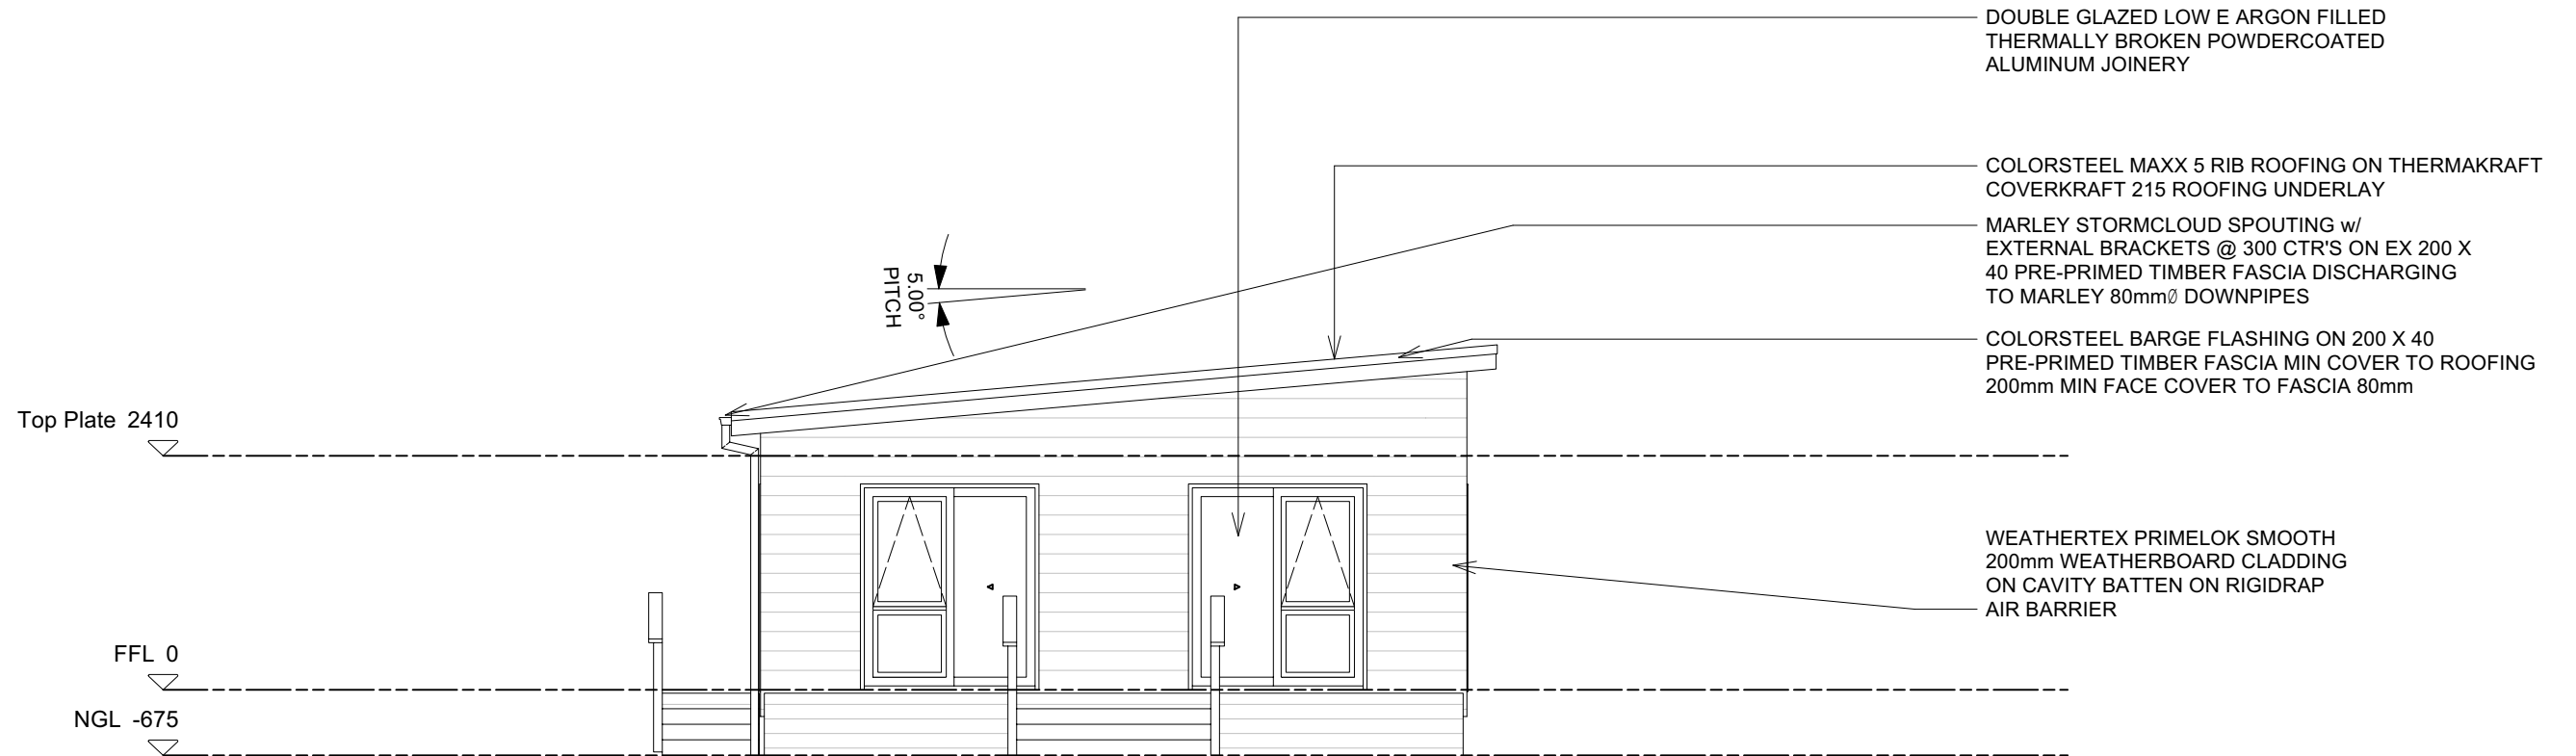

ELEVATION B
scale 1:75



0800 678 989
sales.southpeakhomes.co.nz
southpeakhomes.co.nz

Elevations


SOUTH PEAK HOMES LTD
NEWTON MONO

Rev. No.	Revision
-	Draft


Date:	Scale:	1:75
--	Drawn by:	Melvin
	Issued:	17/07/2024
	Update:	17/07/2024

Sheet No.

03

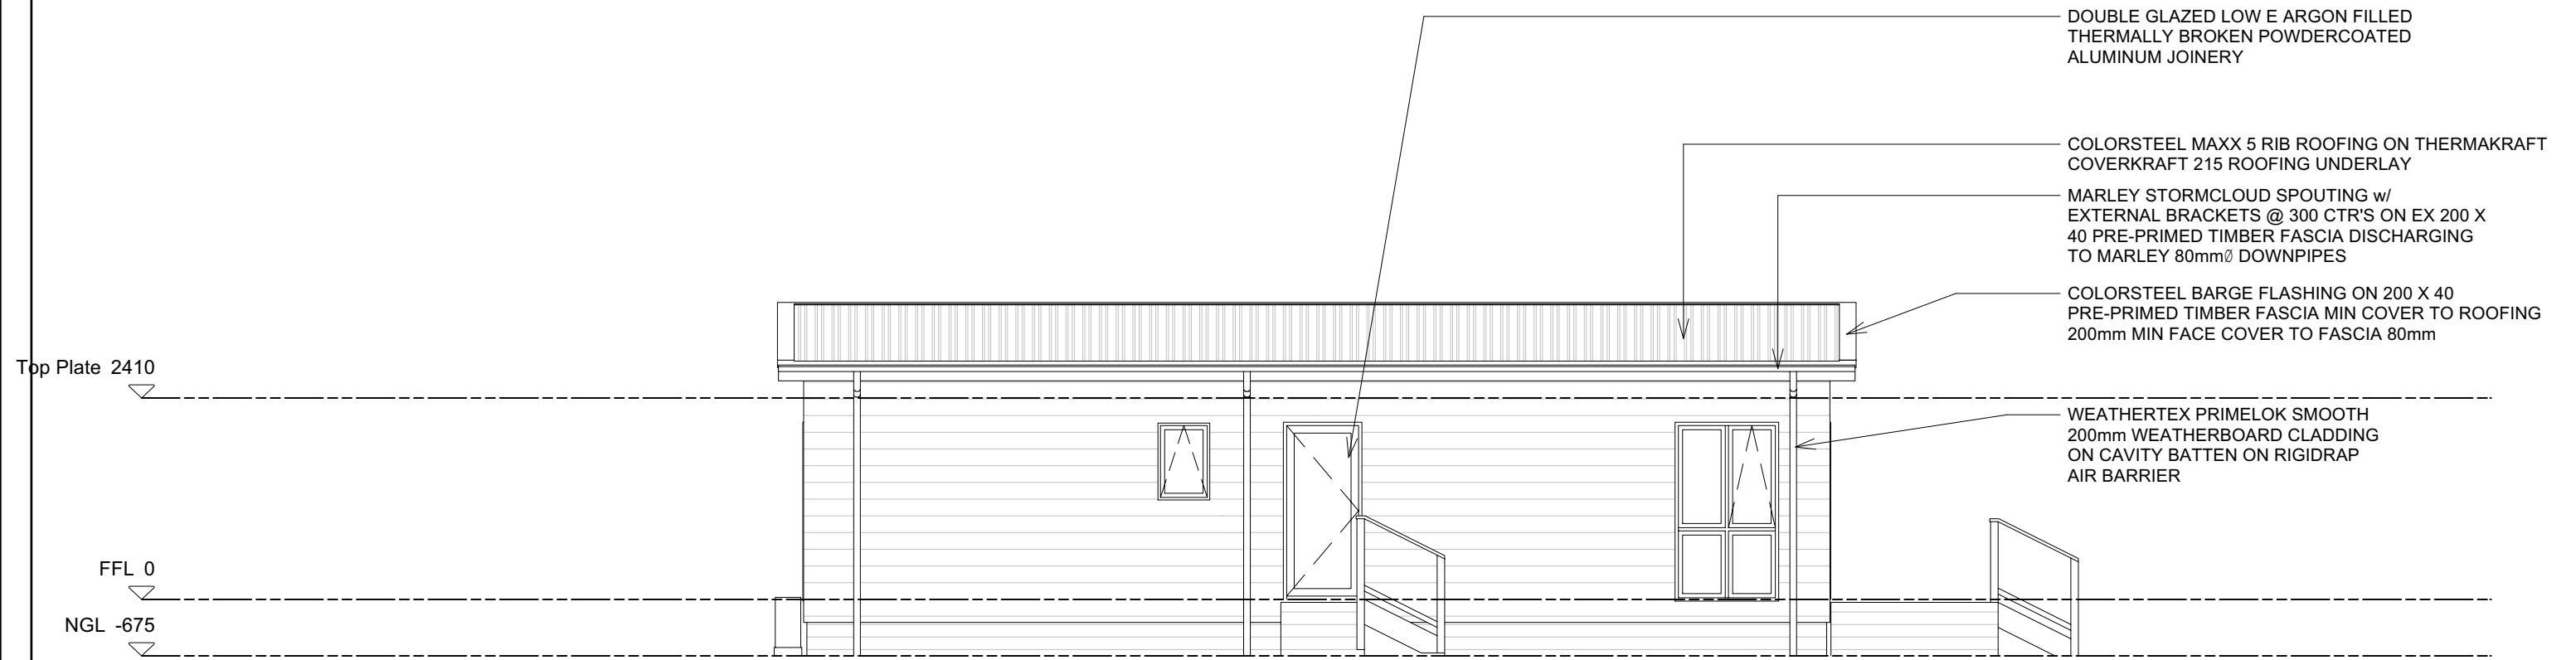

ELEVATION C
scale 1:75

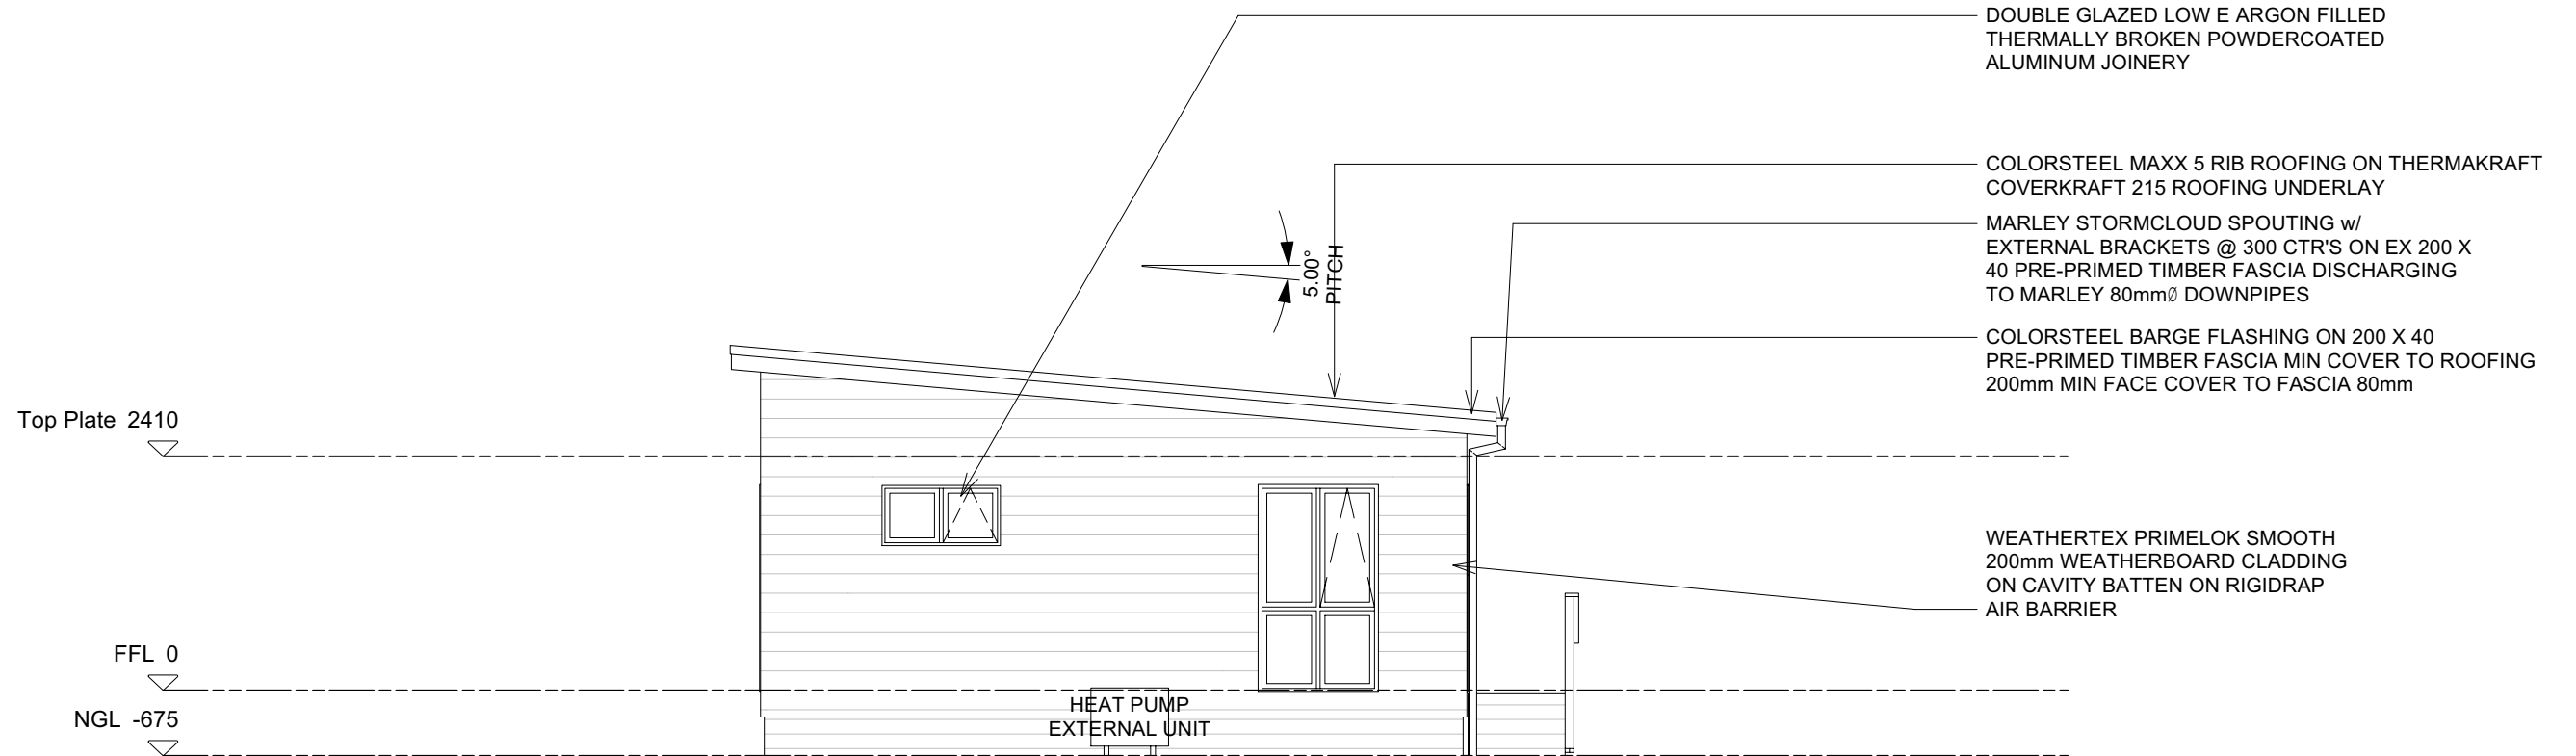

ELEVATION D
scale 1:75



0800 678 989
sales.southpeakhomes.co.nz
southpeakhomes.co.nz

Elevations

SOUTH PEAK HOMES LTD
NEWTON MONO

Rev. No.	Revision
-	Draft

Date:	Scale:	1:75
--	Drawn by:	Melvin
	Issued:	17/07/2024
	Update:	17/07/2024

Sheet No.

04