
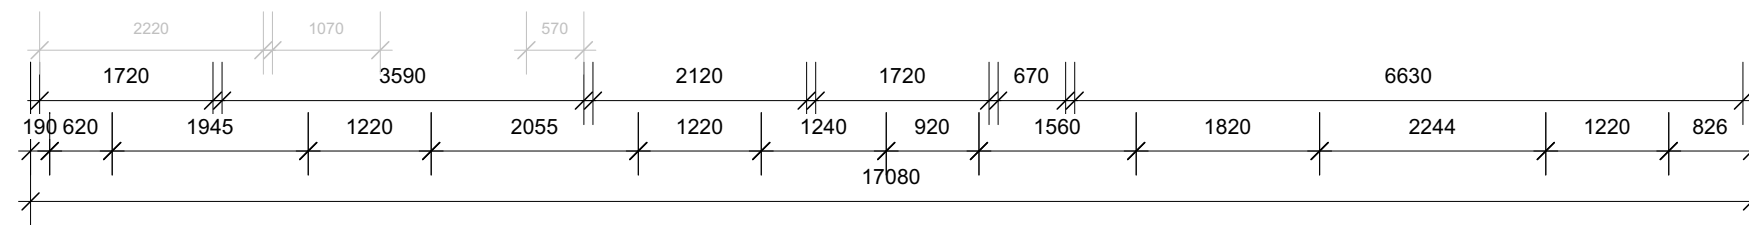
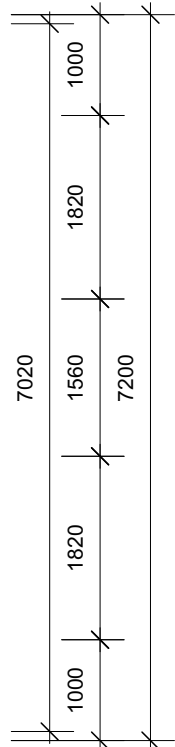
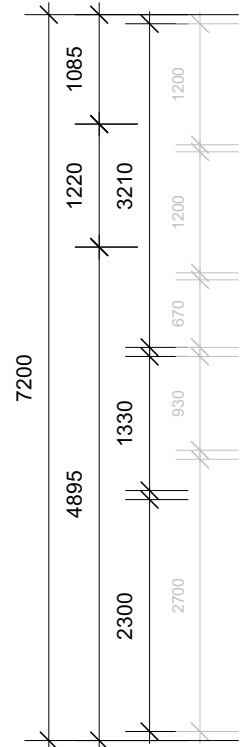
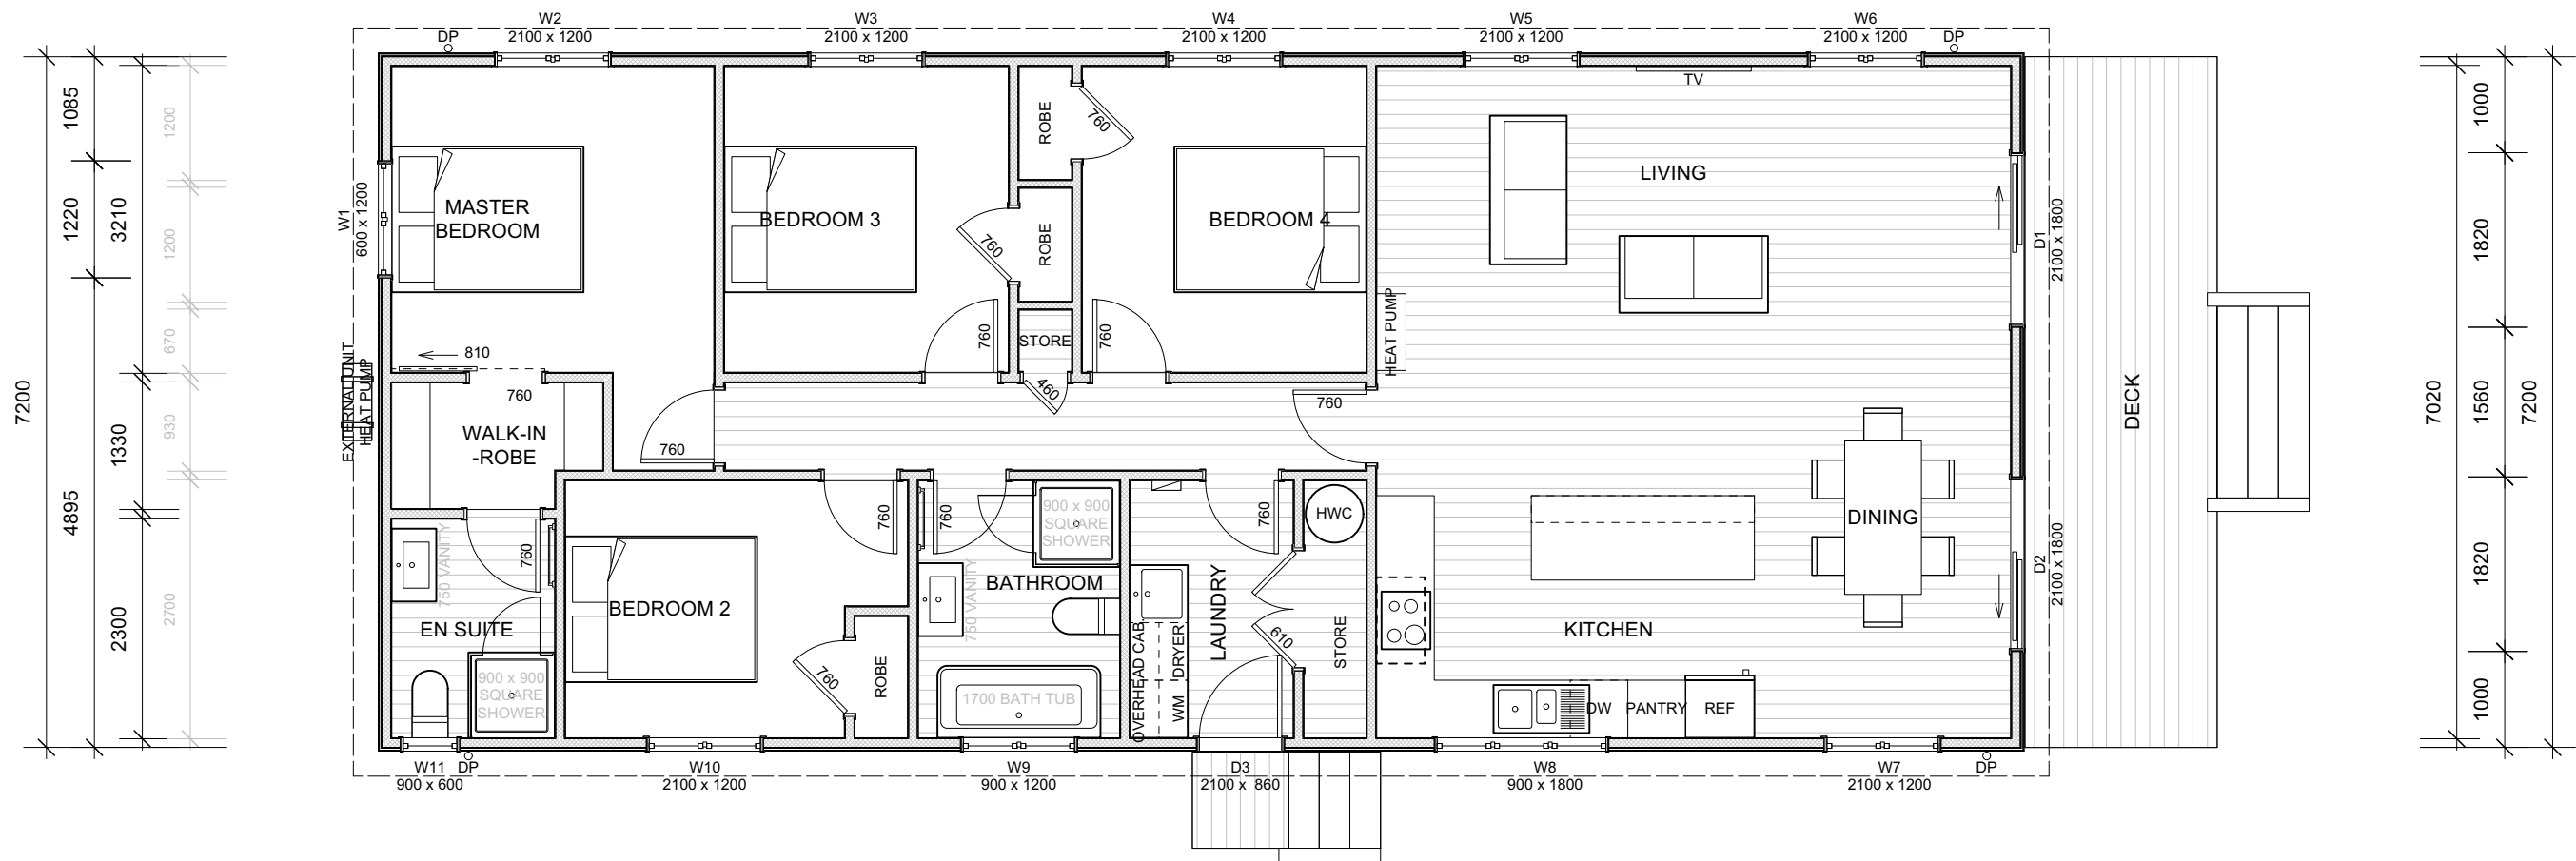


ELEVATION A

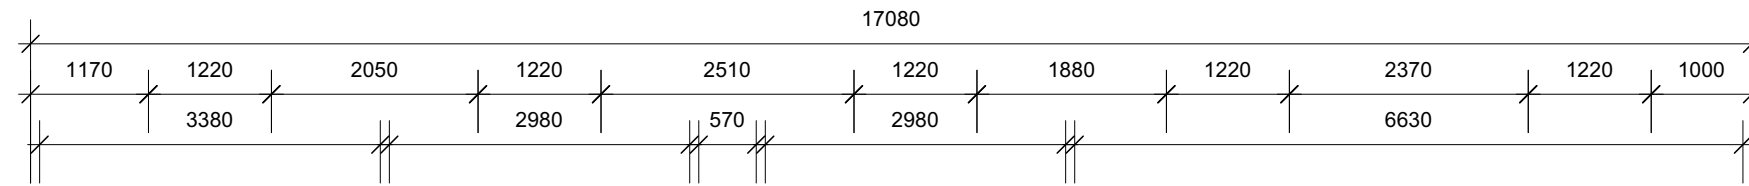

ELEVATION C

ELEVATION D

ELEVATION B




0800 678 989  
 sales.southpeakhomes.co.nz  
 southpeakhomes.co.nz


Floor Plan

**SOUTH PEAK HOMES LTD**  
**SAXTON GABLE**

Rev. No.	Revision	Date:	Scale:	Sheet No.
-	Draft	25/03/2024	1:75	02
			Drawn by: Melvin	
			Issued: 25/03/2024	
			Update: 25/03/2024	

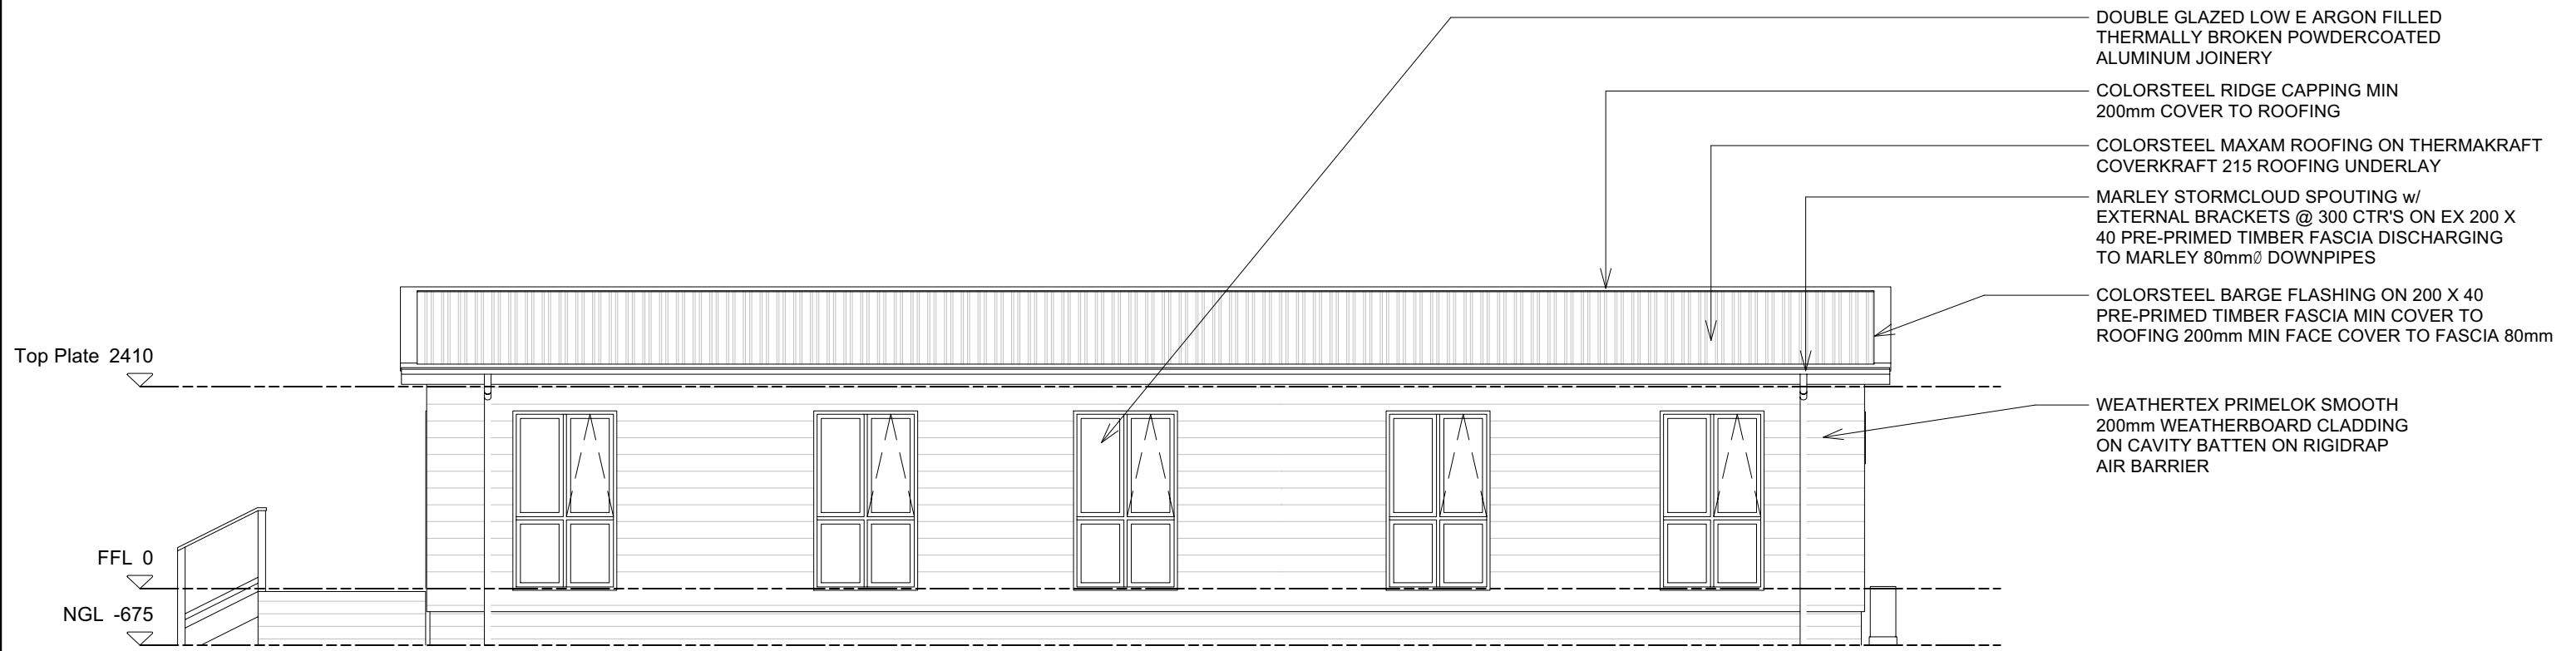

**ELEVATION A**  
scale 1:75

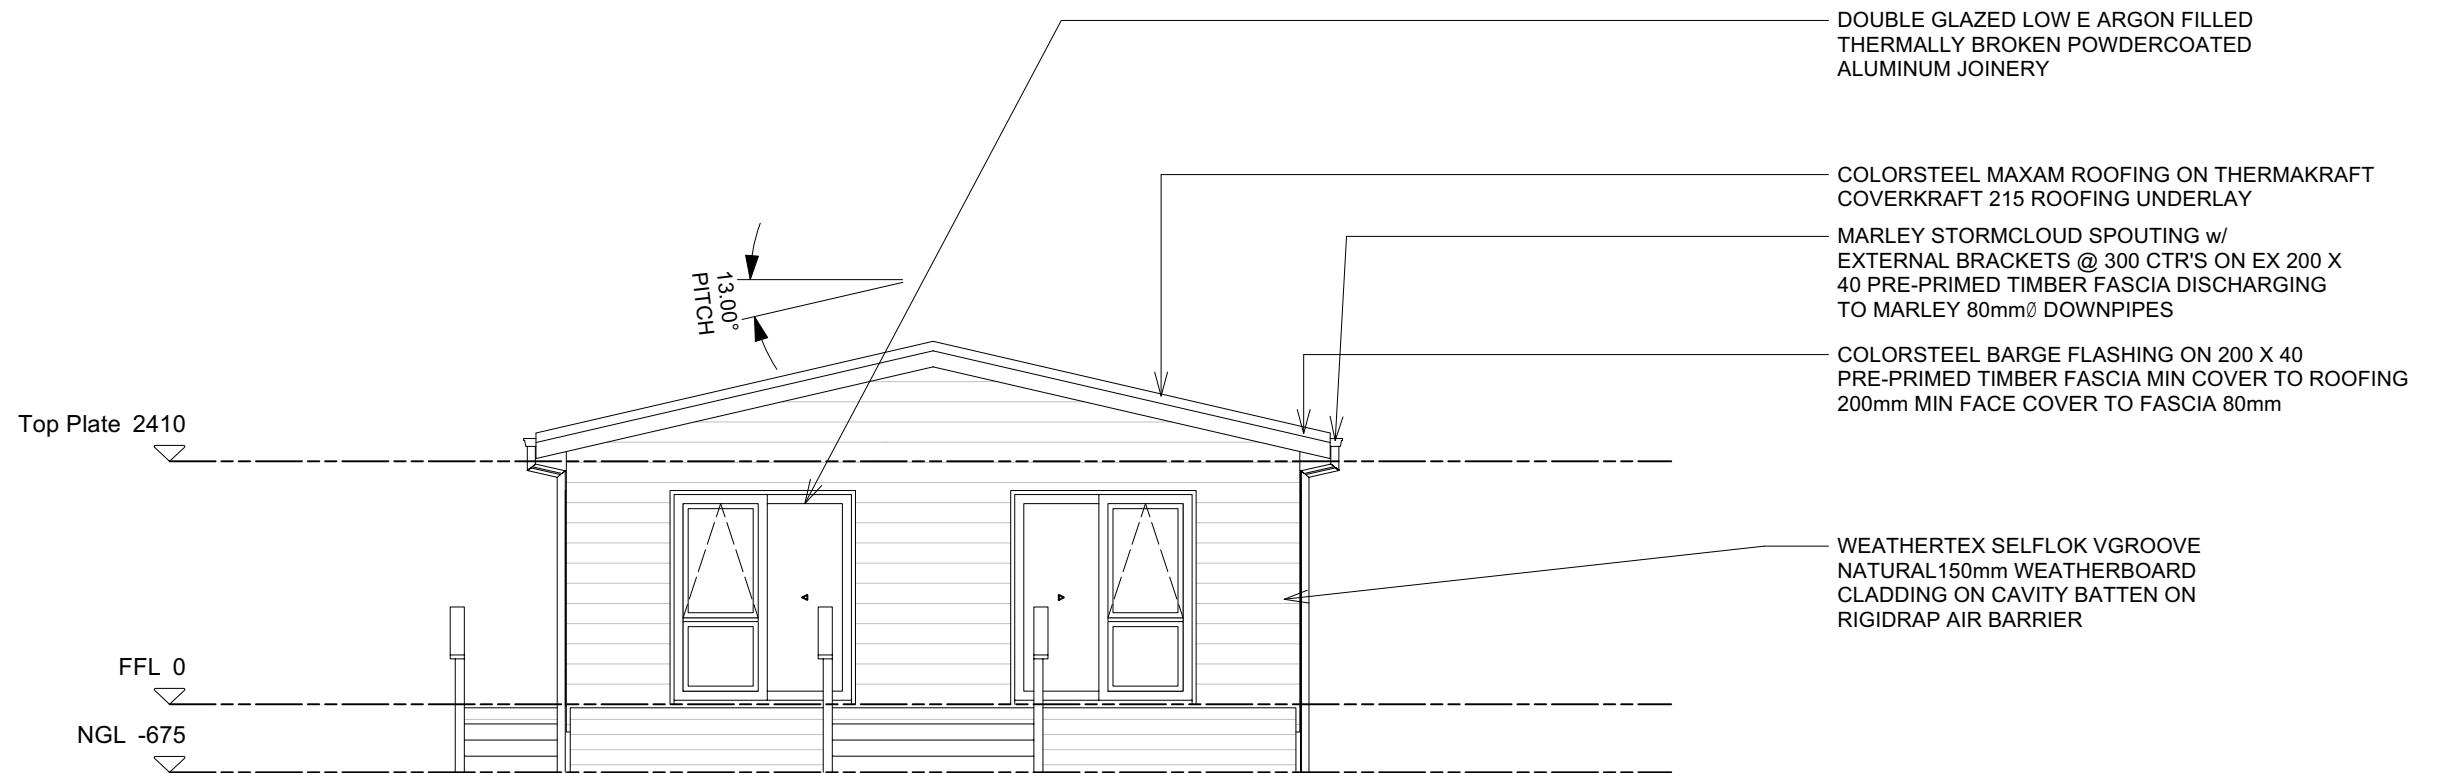

**ELEVATION B**  
scale 1:75



0800 678 989  
sales.southpeakhomes.co.nz  
southpeakhomes.co.nz

Elevations

**SOUTH PEAK HOMES LTD**  
**SAXTON GABLE**

Rev. No.  
-


Revision  
Draft

Date:  
25/03/2024


Scale: 1:75  
Drawn by: Melvin  
Issued: 25/03/2024  
Update: 25/03/2024

Sheet No.

**03**

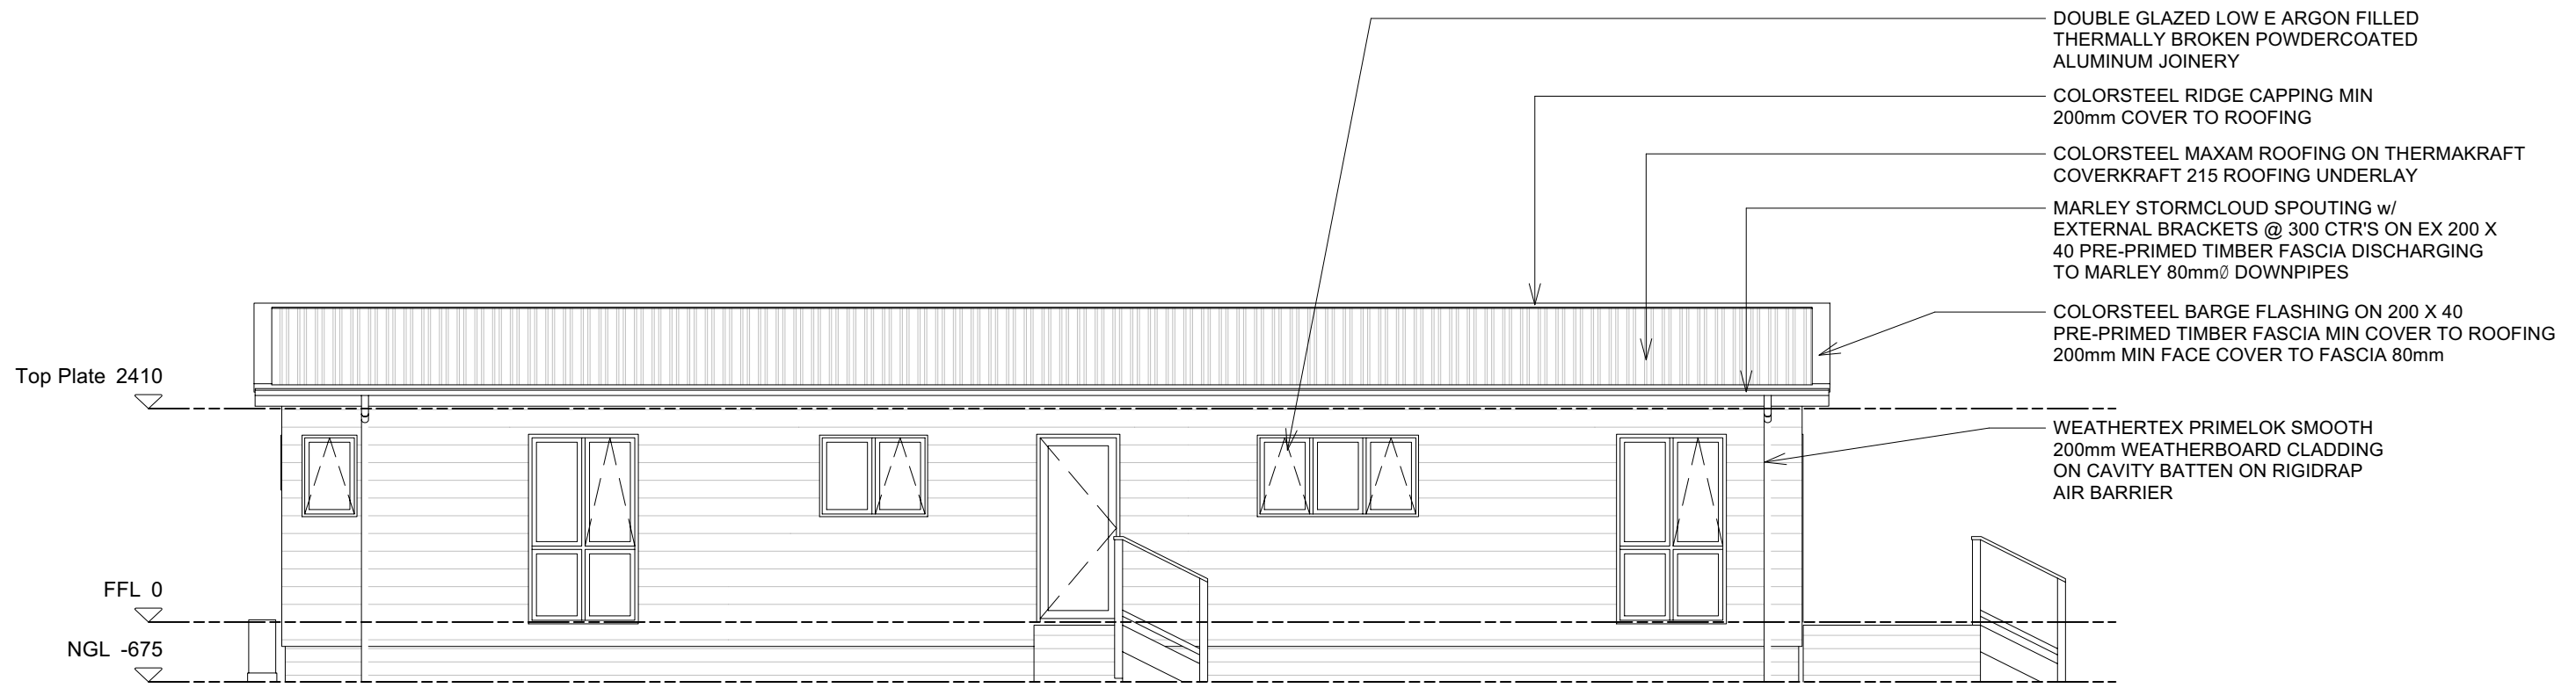

**ELEVATION C**  
scale 1:75

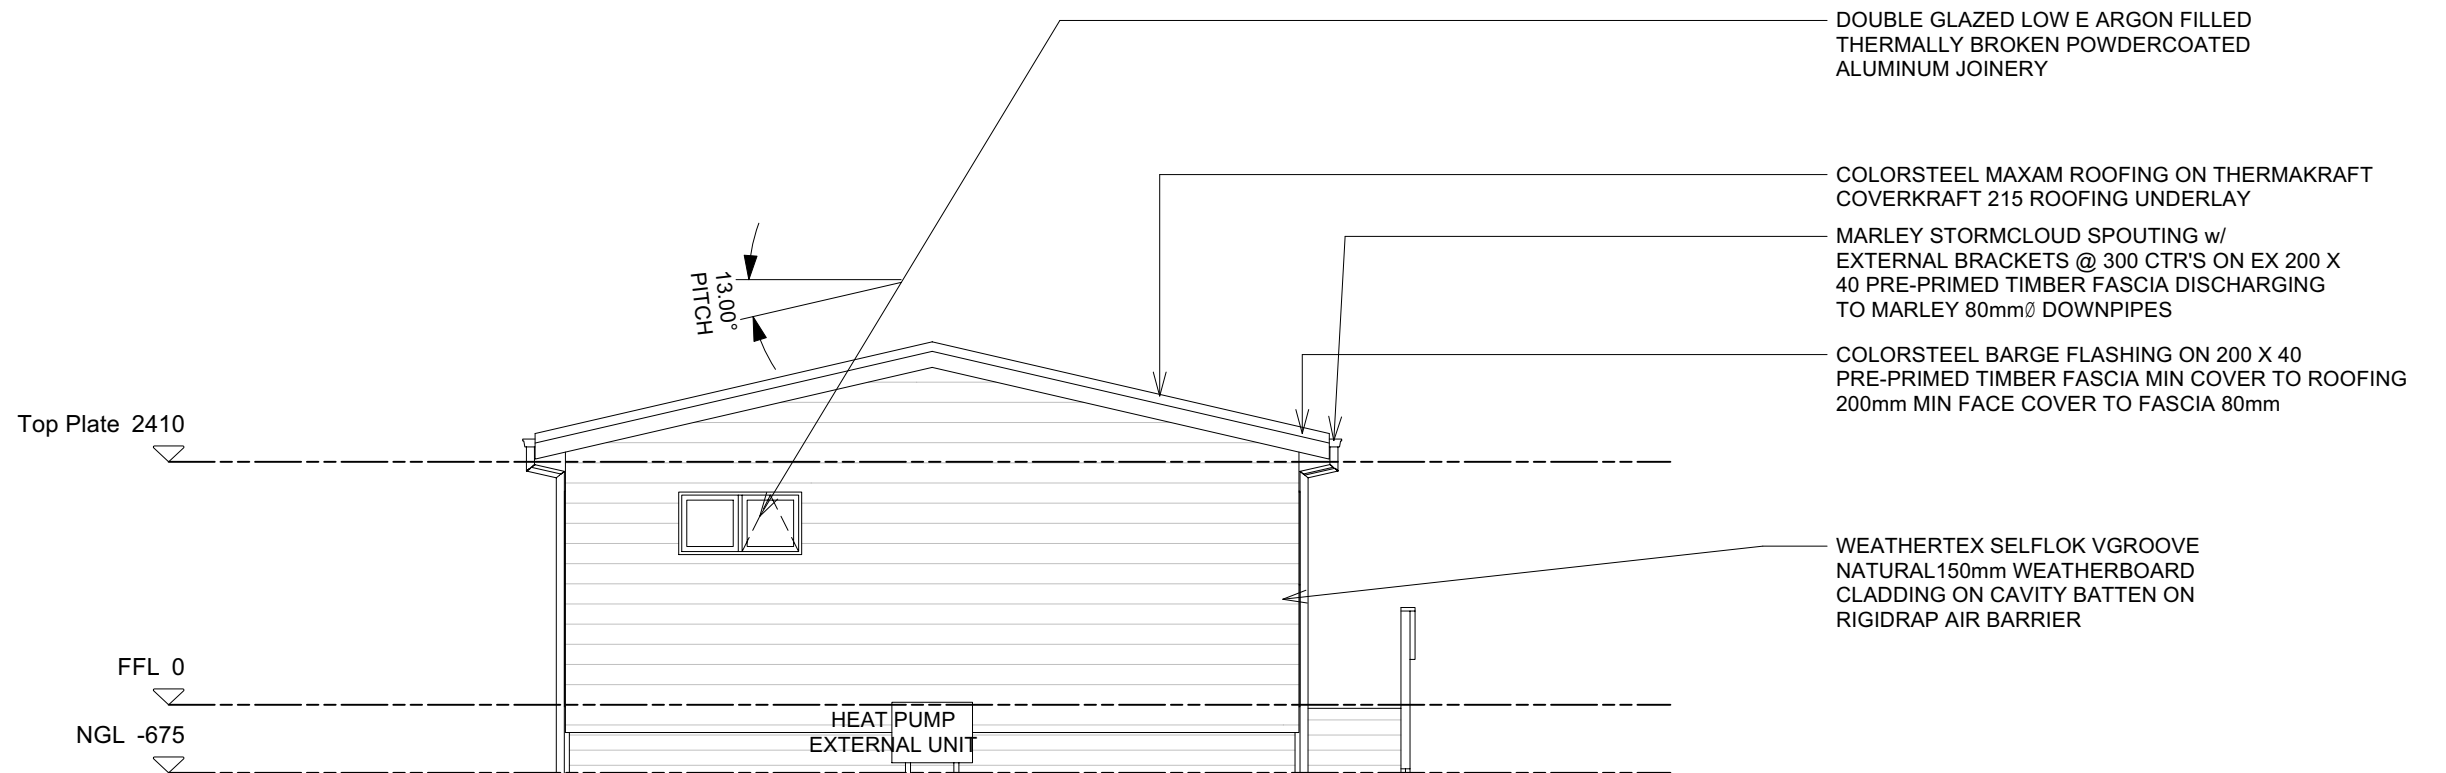

**ELEVATION D**  
scale 1:75



0800 678 989  
sales.southpeakhomes.co.nz  
southpeakhomes.co.nz

Elevations

**SOUTH PEAK HOMES LTD**  
**SAXTON GABLE**

Rev. No.	Revision	Date:	Scale:	1:75	Sheet No.
-	Draft	25/03/2024	Drawn by:	Melvin	04
			Issued:	25/03/2024	
			Update:	25/03/2024	