
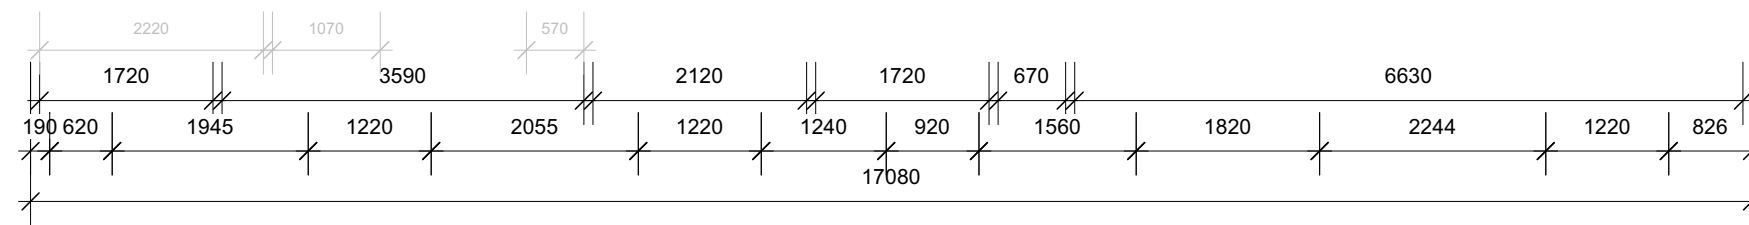
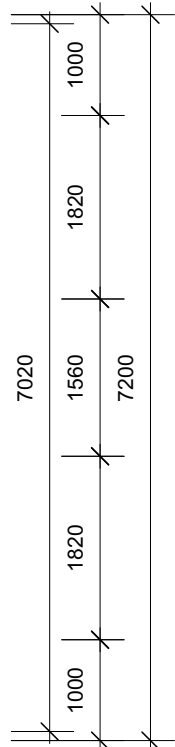
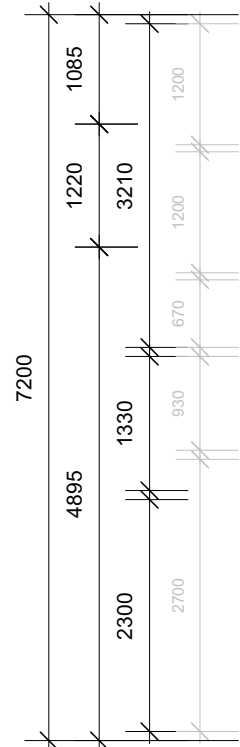
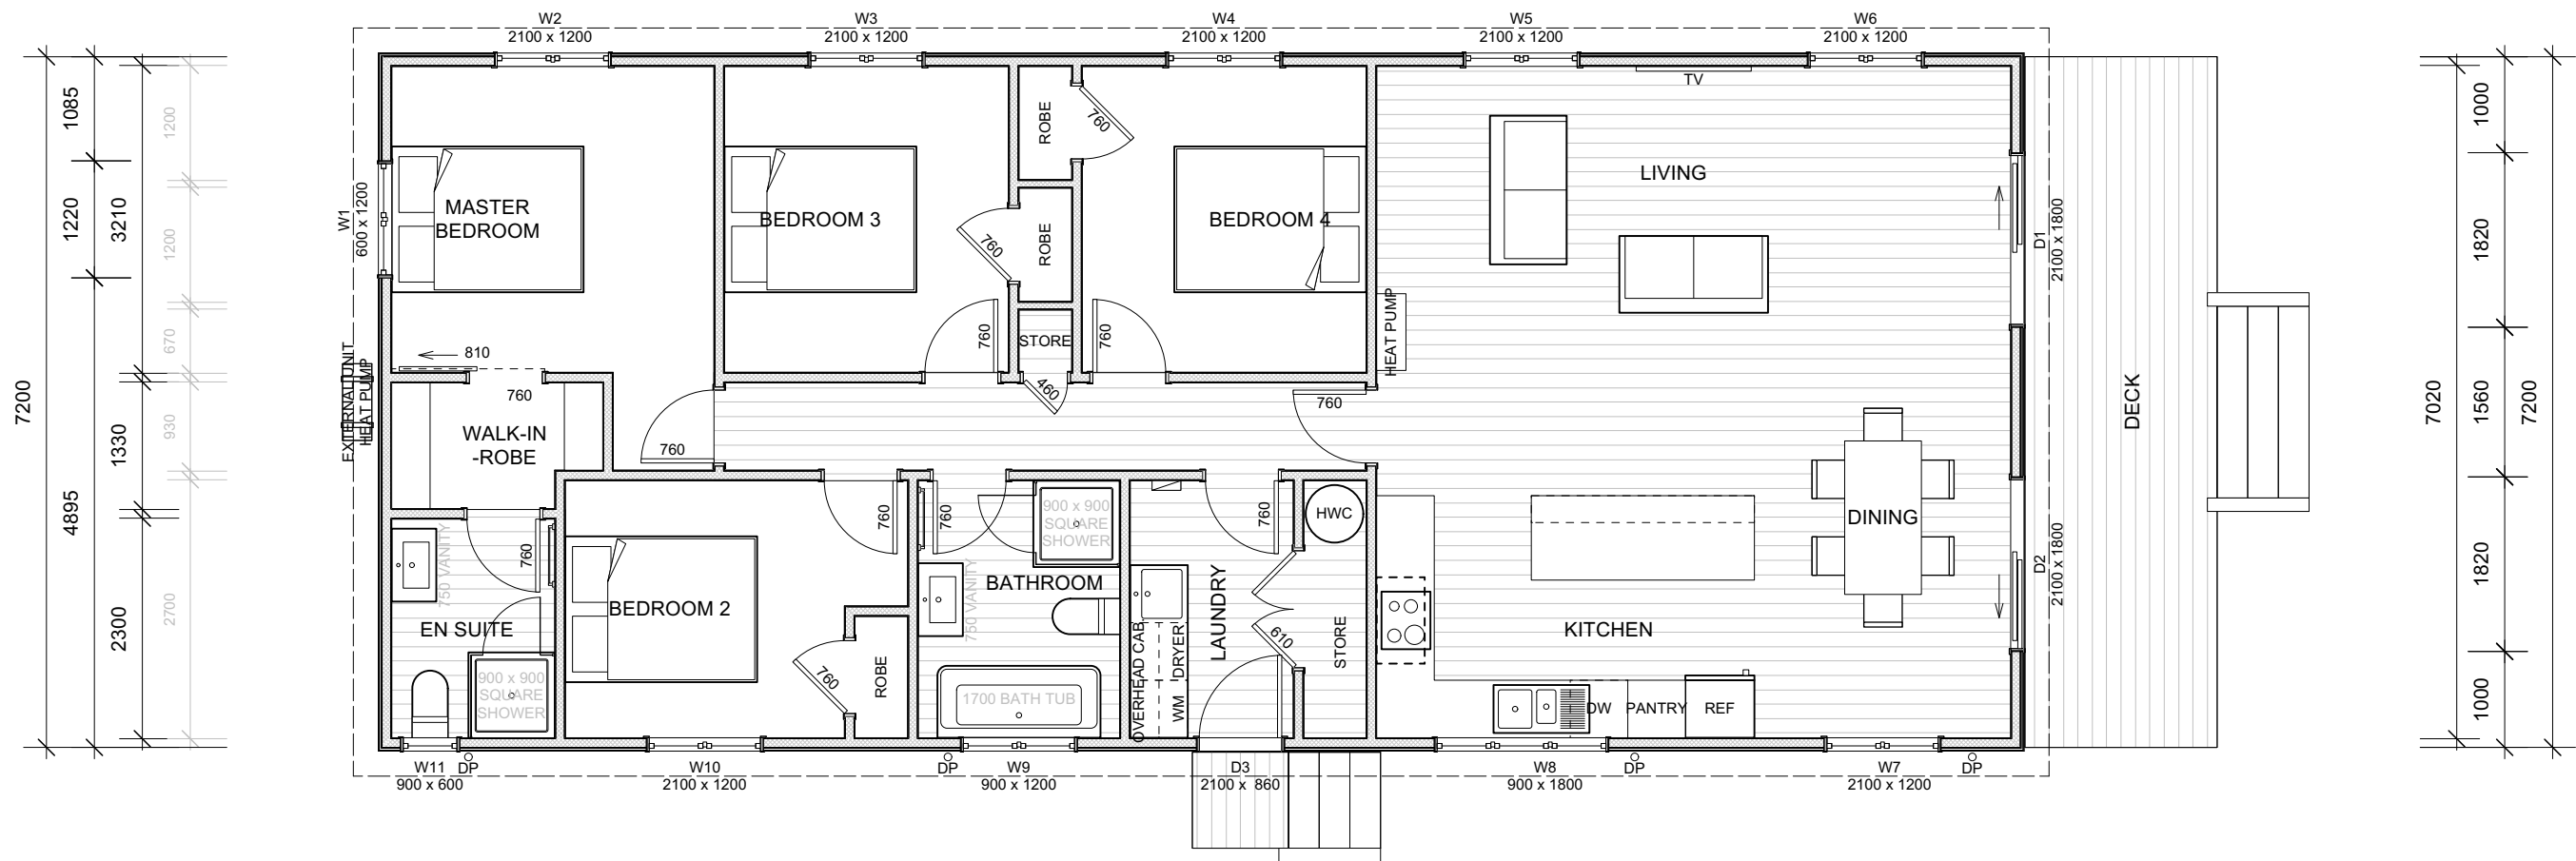


ELEVATION A

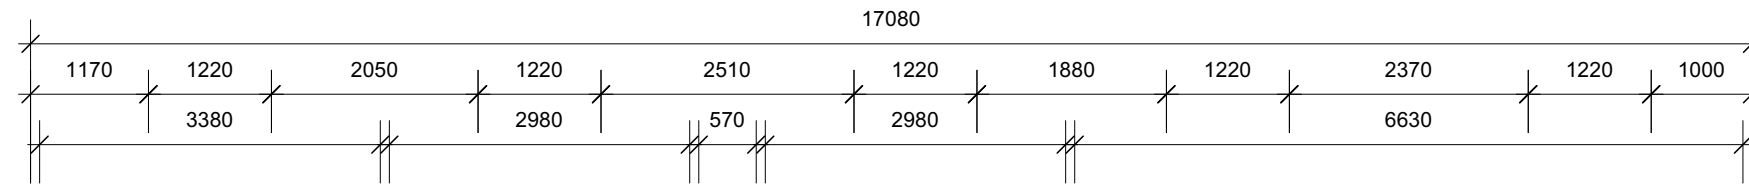

ELEVATION C

ELEVATION D

ELEVATION B




0800 678 989
 sales.southpeakhomes.co.nz
 southpeakhomes.co.nz

Floor Plan

SOUTH PEAK HOMES LTD
SAXTON MONO


Rev. No.	Revision	Date:	Scale:	1:75	Sheet No.
-	Draft	25/03/2024	Drawn by:	Melvin	02
			Issued:	25/03/2024	
			Update:	25/03/2024	

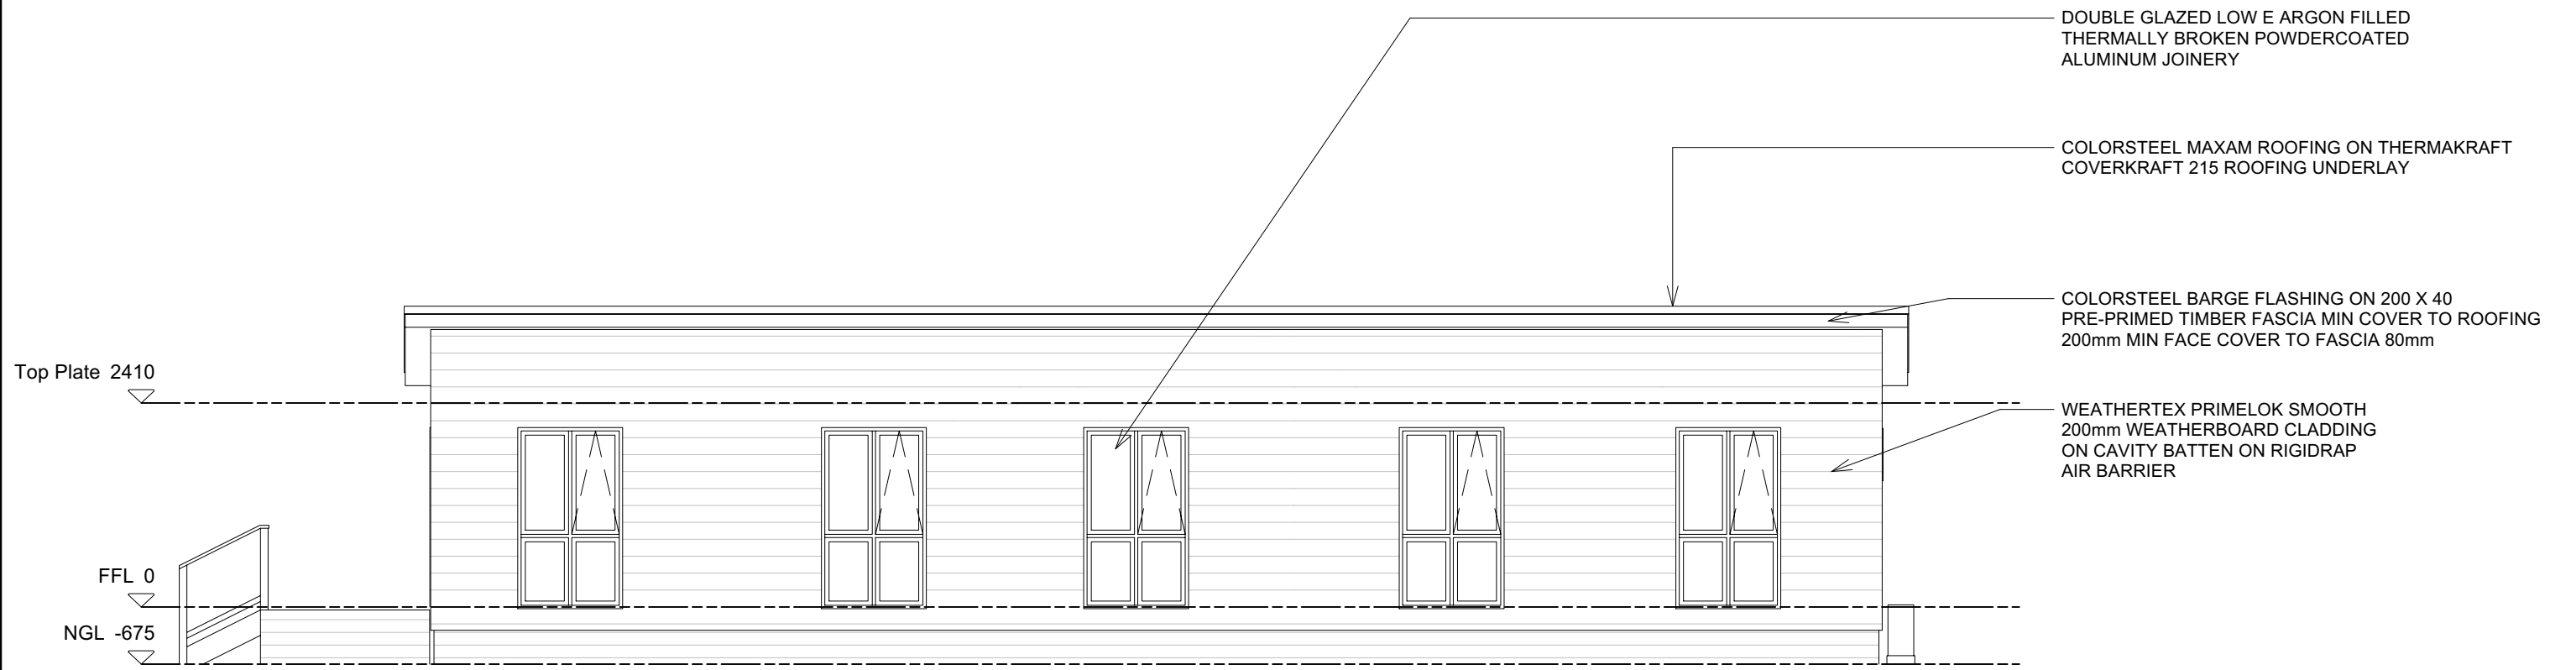

ELEVATION A
scale 1:75

- DOUBLE GLAZED LOW E ARGON FILLED THERMALLY BROKEN POWDERCOATED ALUMINUM JOINERY
- COLORSTEEL MAXAM ROOFING ON THERMAKRAFT COVERKRAFT 215 ROOFING UNDERLAY
- COLORSTEEL BARGE FLASHING ON 200 X 40 PRE-PRIMED TIMBER FASCIA MIN COVER TO ROOFING 200mm MIN FACE COVER TO FASCIA 80mm
- WEATHERTEX PRIMELOK SMOOTH 200mm WEATHERBOARD CLADDING ON CAVITY BATTEN ON RIGIDRAP AIR BARRIER

MARLEY STORMCLOUD SPOUTING w/ EXTERNAL BRACKETS @ 300 CTR'S ON EX 200 X 40 PRE-PRIMED TIMBER FASCIA DISCHARGING TO MARLEY 80mmØ DOWNPIPES

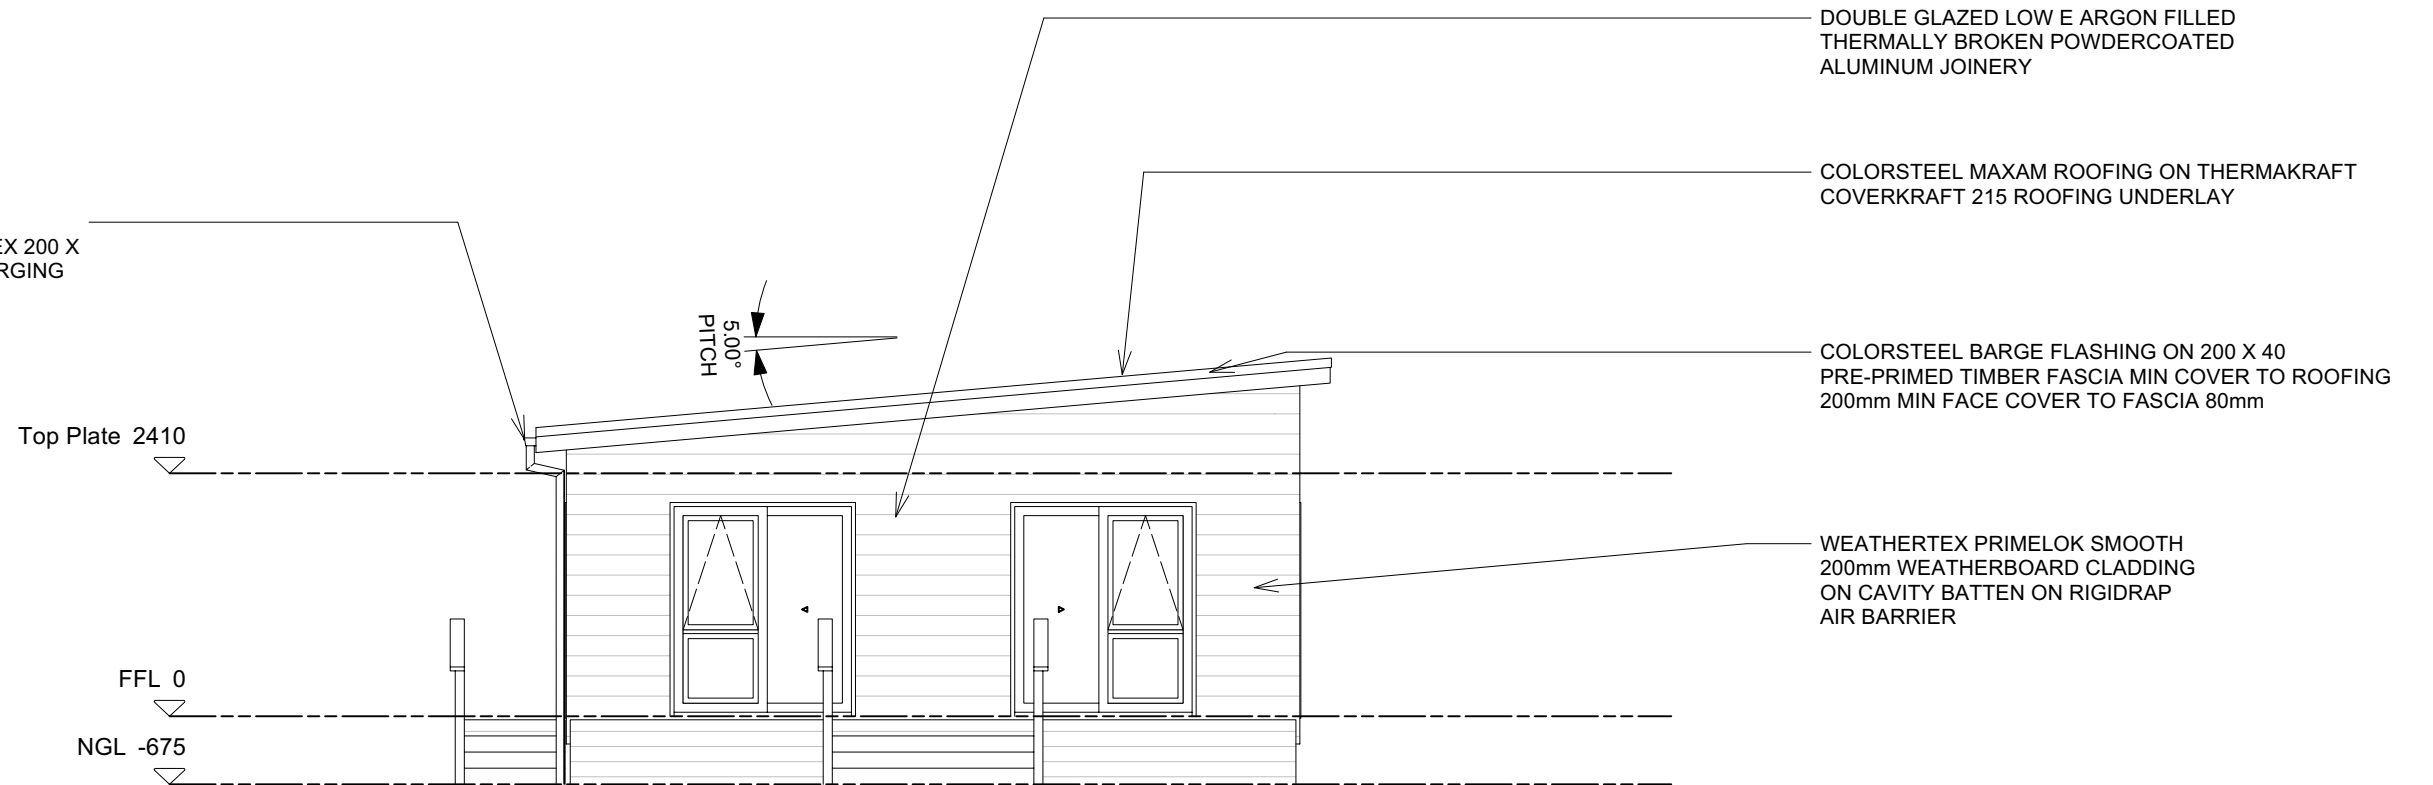

ELEVATION B
scale 1:75

- DOUBLE GLAZED LOW E ARGON FILLED THERMALLY BROKEN POWDERCOATED ALUMINUM JOINERY
- COLORSTEEL MAXAM ROOFING ON THERMAKRAFT COVERKRAFT 215 ROOFING UNDERLAY
- COLORSTEEL BARGE FLASHING ON 200 X 40 PRE-PRIMED TIMBER FASCIA MIN COVER TO ROOFING 200mm MIN FACE COVER TO FASCIA 80mm
- WEATHERTEX PRIMELOK SMOOTH 200mm WEATHERBOARD CLADDING ON CAVITY BATTEN ON RIGIDRAP AIR BARRIER




0800 678 989
sales.southpeakhomes.co.nz
southpeakhomes.co.nz


Elevations

SOUTH PEAK HOMES LTD
SAXTON MONO

Rev. No.	Revision	Date:	Scale:	1:75	Sheet No.
-	Draft	25/03/2024	Drawn by:	Melvin	03
			Issued:	25/03/2024	
			Update:	25/03/2024	

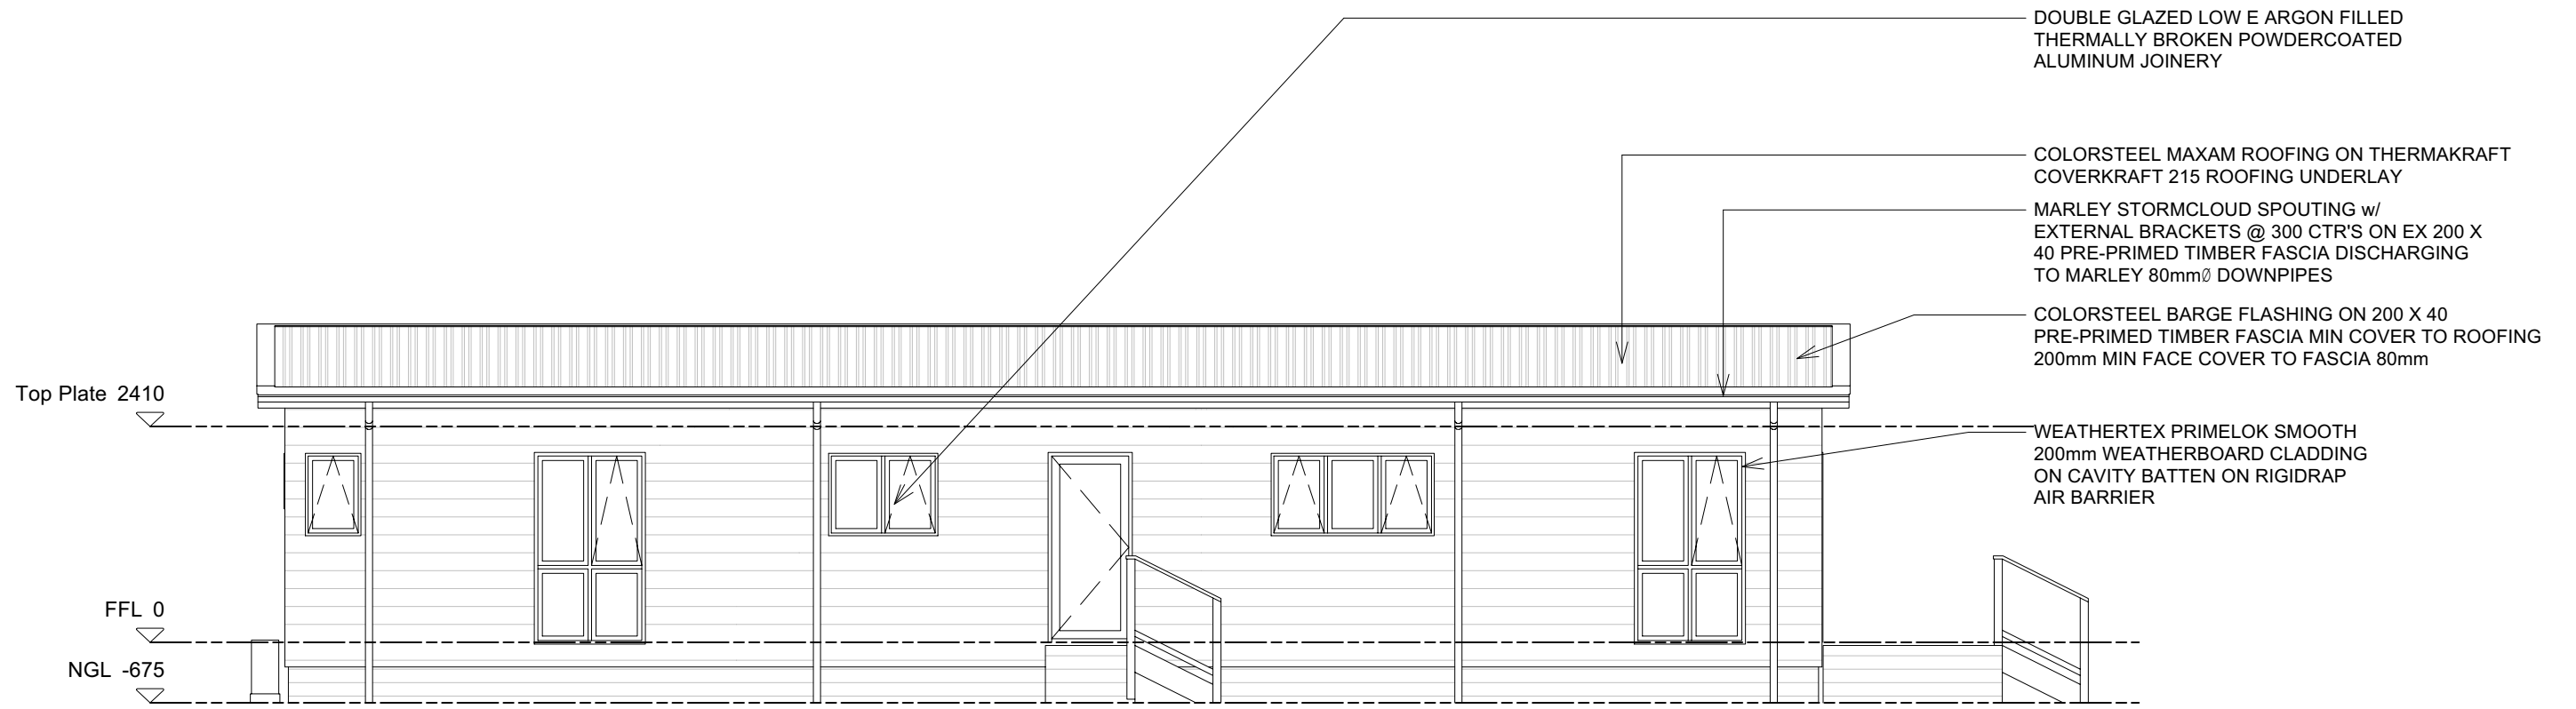

ELEVATION C
scale 1:75

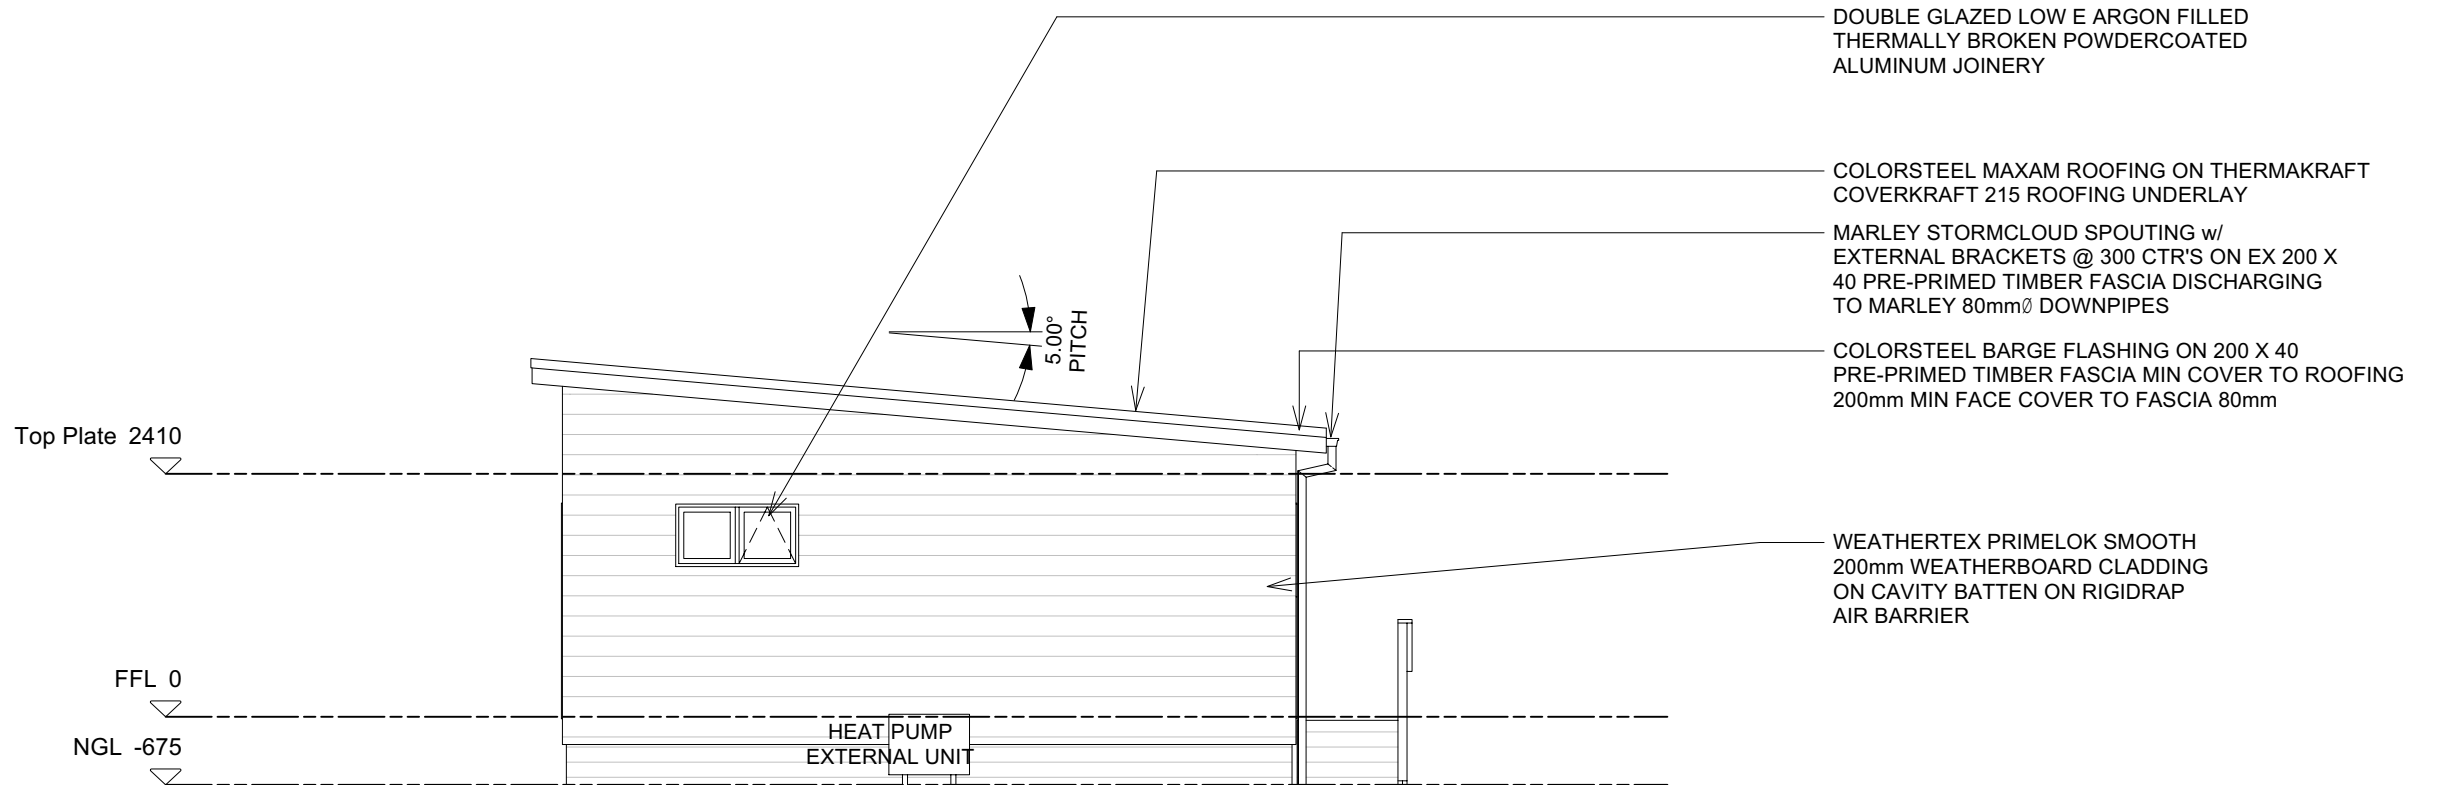

ELEVATION D
scale 1:75



0800 678 989
sales.southpeakhomes.co.nz
southpeakhomes.co.nz

Elevations

SOUTH PEAK HOMES LTD
SAXTON MONO

Rev. No. -
Revision Draft

Date: 25/03/2024

Scale: 1:75
Drawn by: Melvin
Issued: 25/03/2024
Update: 25/03/2024

Sheet No.

04