


ELEVATION A

ELEVATION D

ELEVATION B

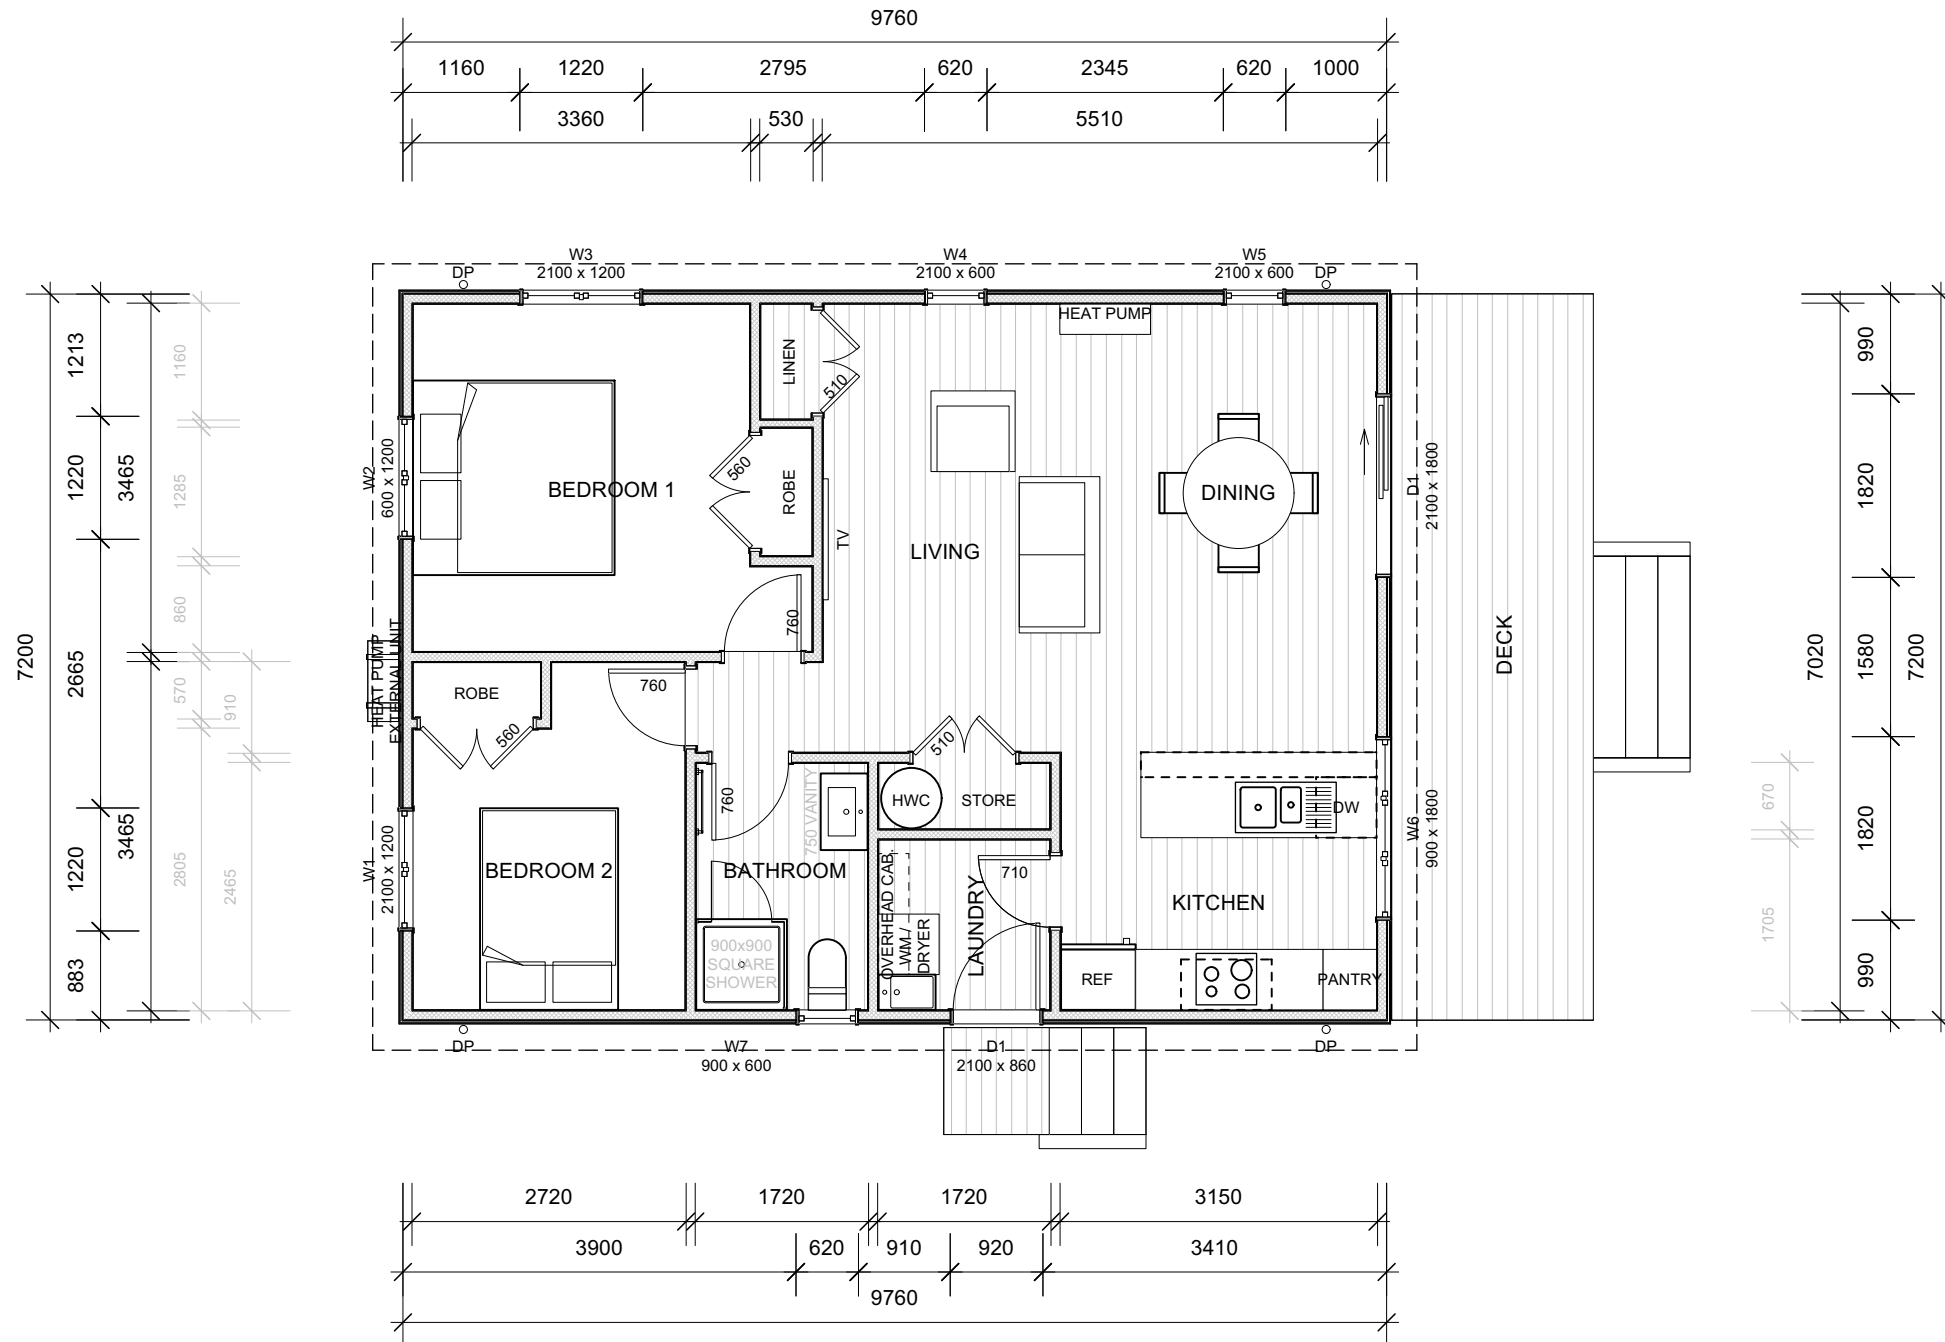

ELEVATION C



0800 678 989  
 sales.southpeakhomes.co.nz  
 southpeakhomes.co.nz

Floor Plan


**SOUTH PEAK HOMES LTD**  
**SEFTON HIP**  
 ADDRESS

Rev. No. -  
 Revision Draft


Date: 11/03/2024

Scale: 1:75  
 Drawn by: Melvin  
 Issued: 11/03/2024  
 Update: 11/03/2024

Sheet No. **01**

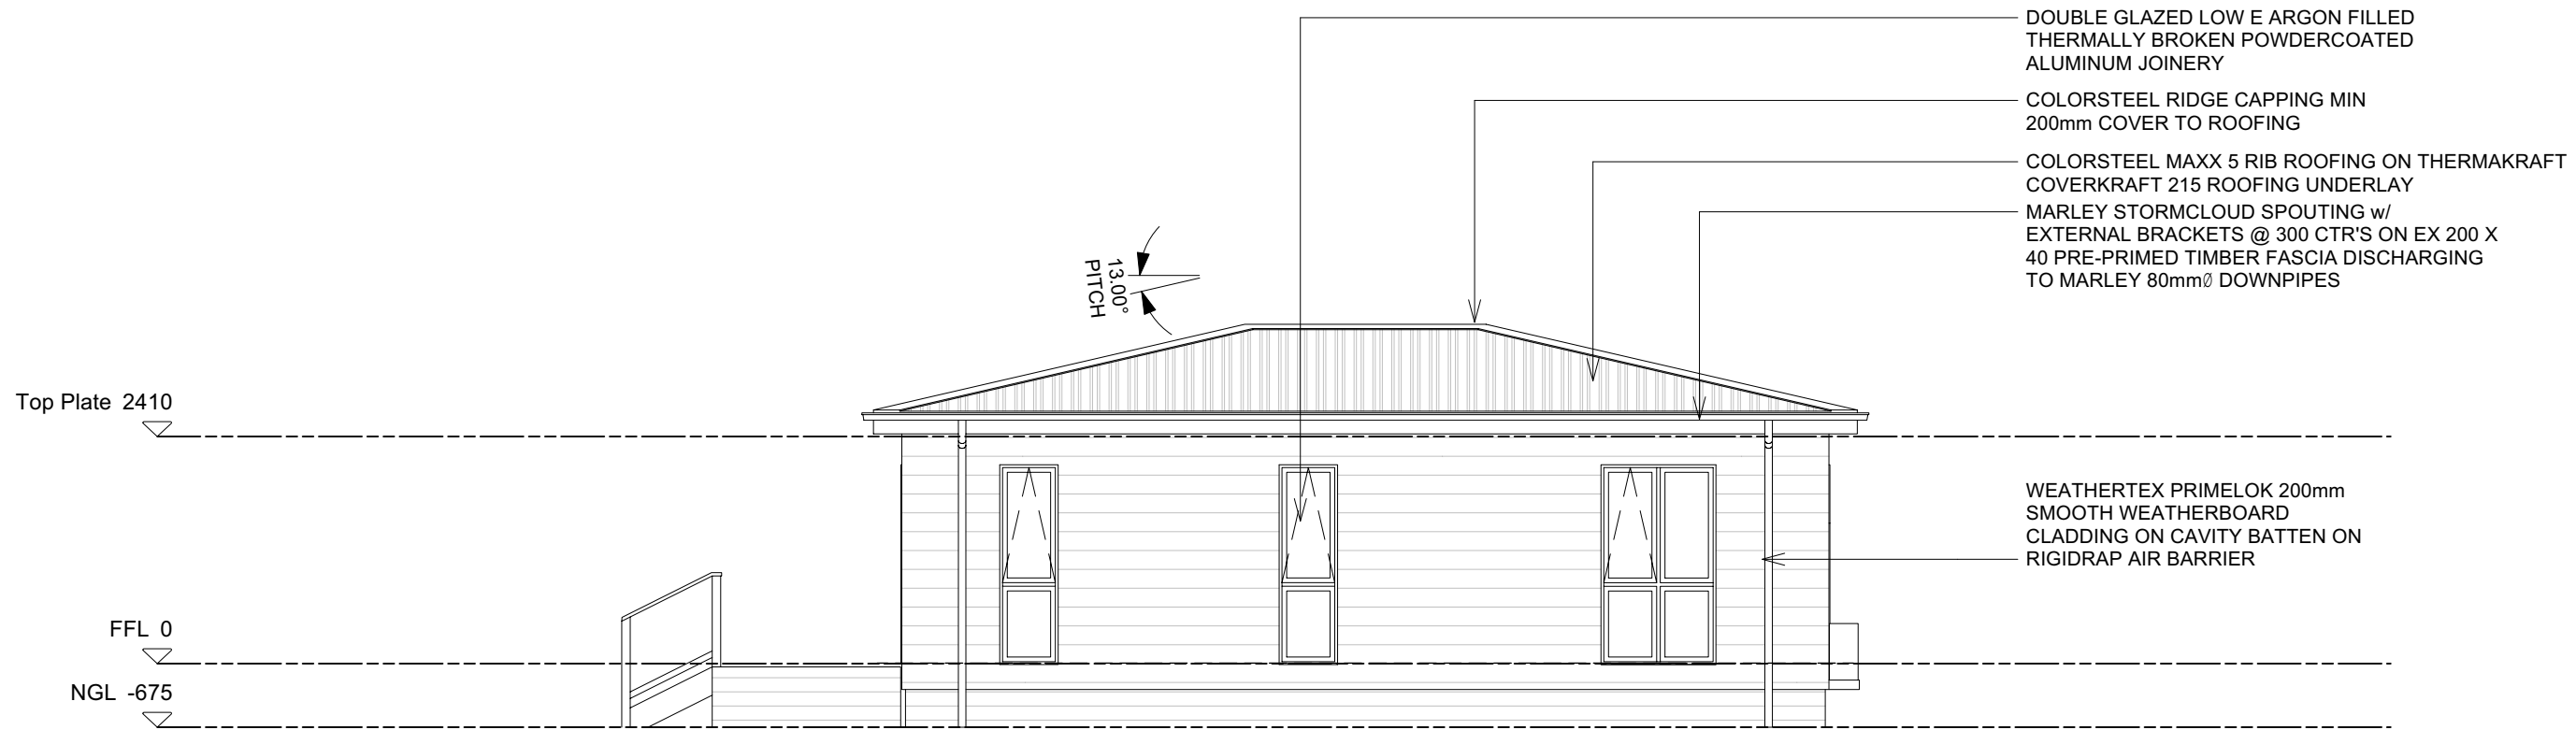

**ELEVATION A**  
scale 1:75

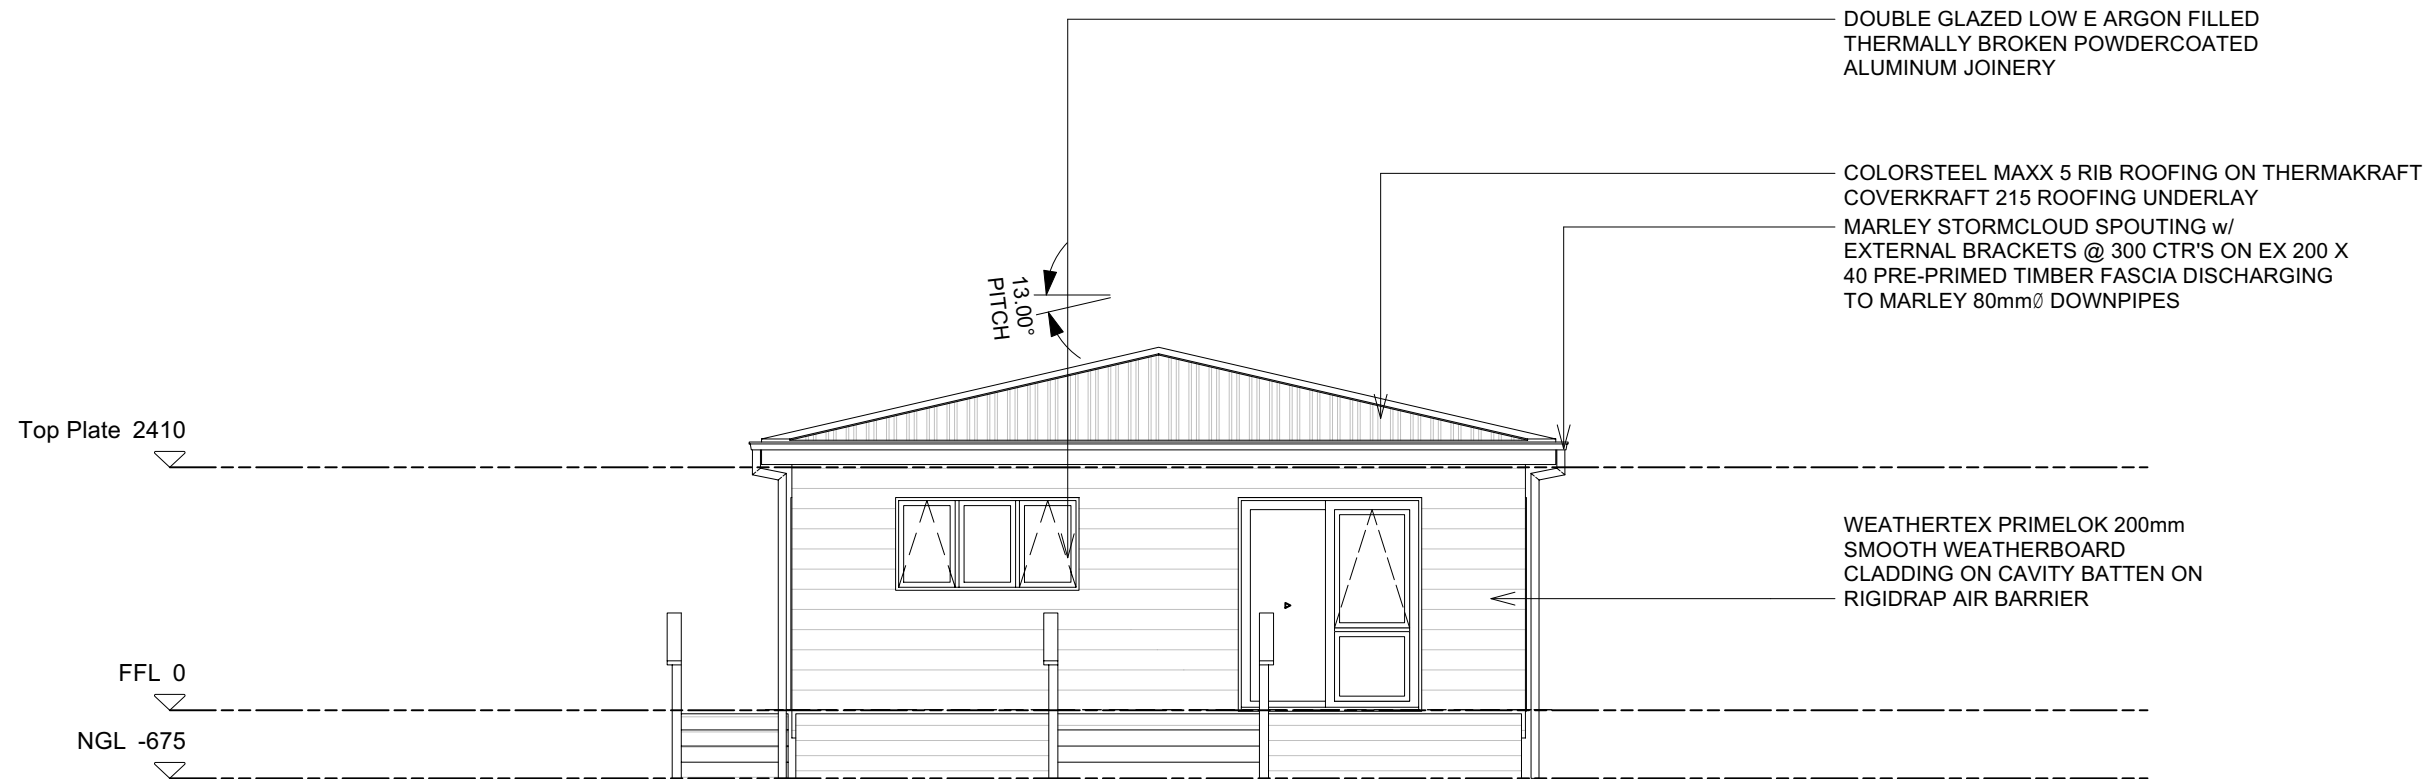

**ELEVATION B**  
scale 1:75



0800 678 989  
sales.southpeakhomes.co.nz  
southpeakhomes.co.nz


Elevations

**SOUTH PEAK HOMES LTD**  
**SEFTON HIP**  
ADDRESS


Rev. No.	Revision	Date:
-	Draft	11/03/2024

Scale:	1:75
Drawn by:	Melvin
Issued:	11/03/2024
Update:	11/03/2024

Sheet No.  
**02**

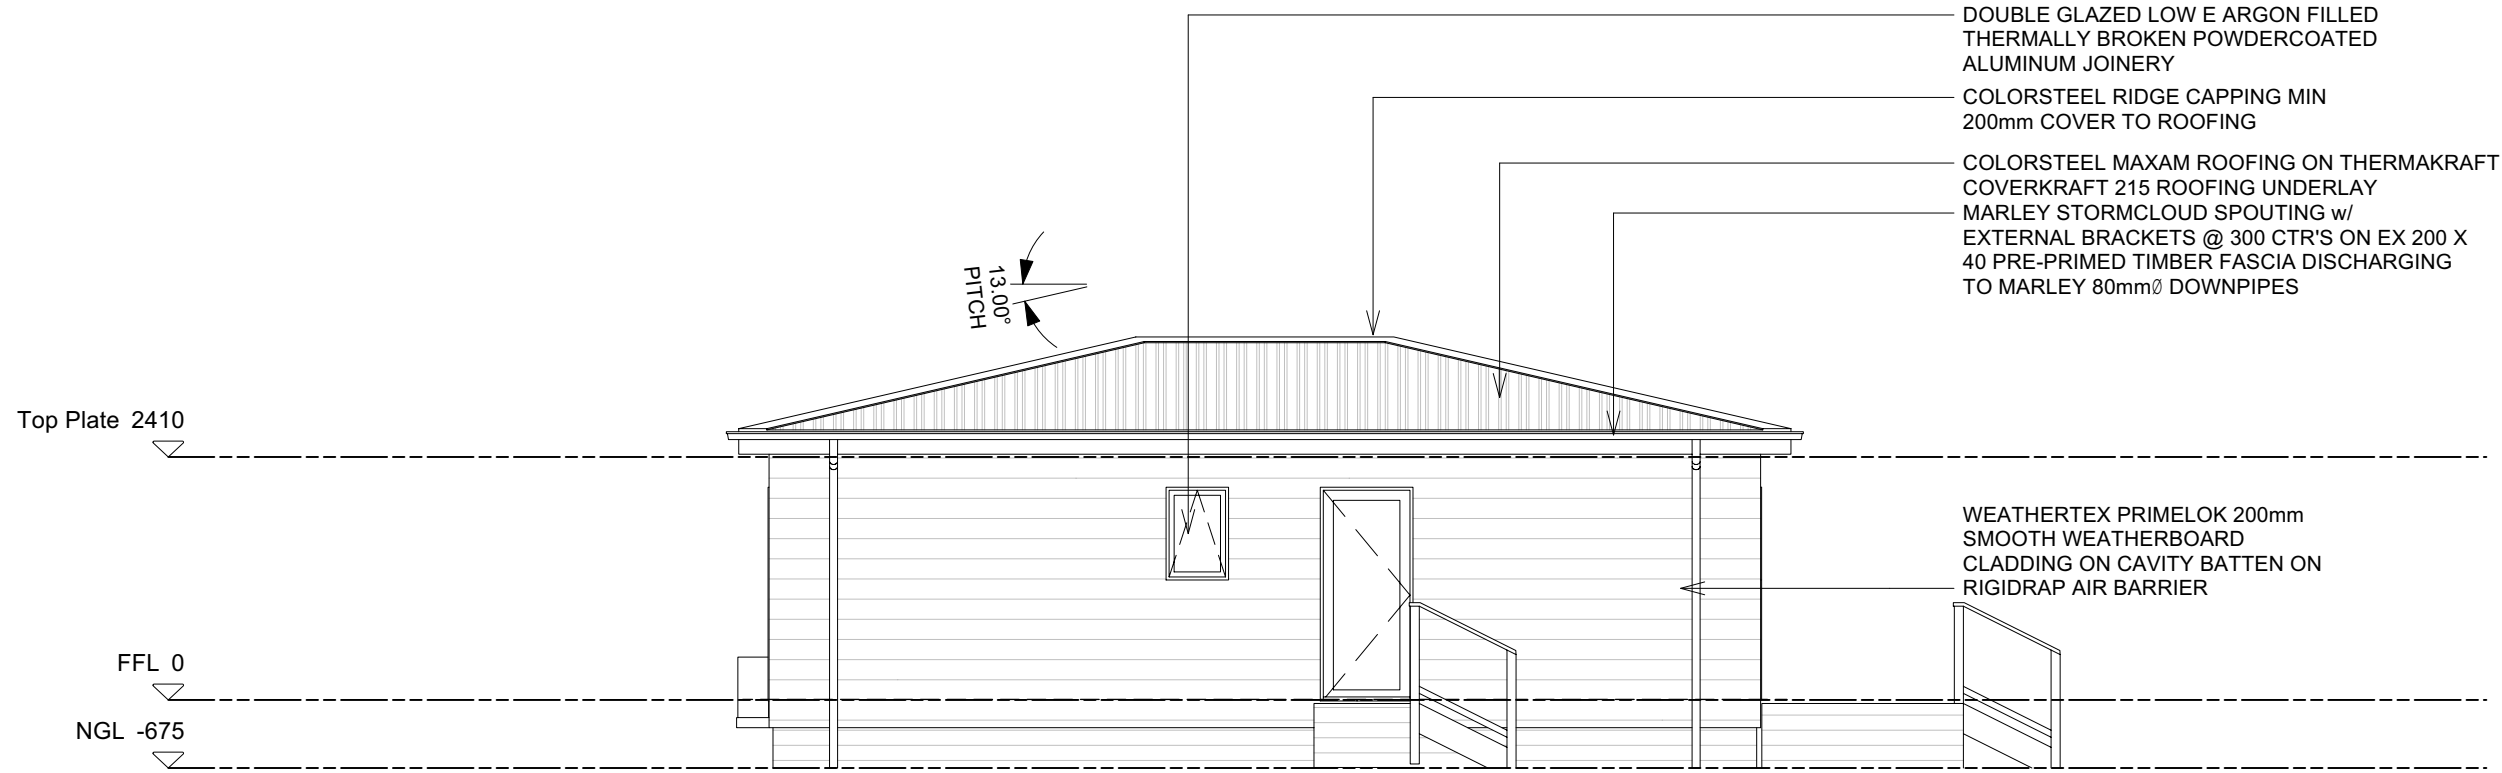

**ELEVATION C**  
scale 1:75

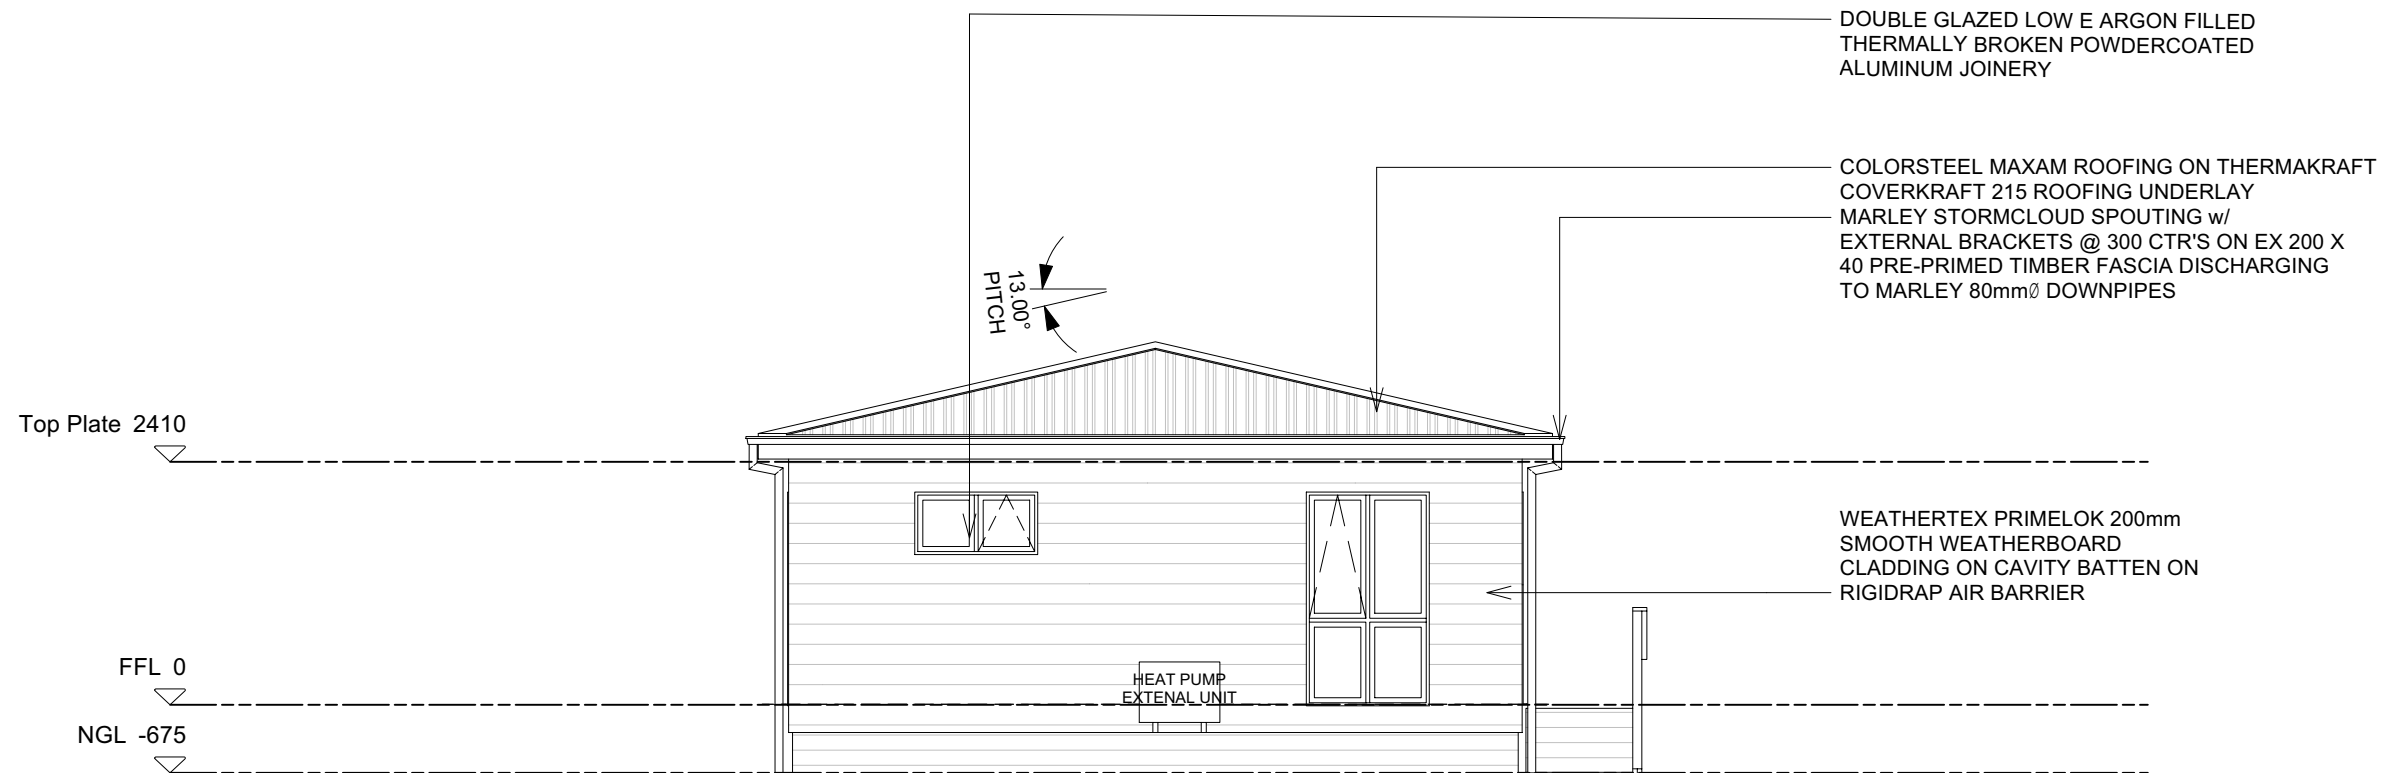

**ELEVATION D**  
scale 1:75



0800 678 989  
sales.southpeakhomes.co.nz  
southpeakhomes.co.nz

**Elevations**

**SOUTH PEAK HOMES LTD**  
**SEFTON HIP**  
ADDRESS

Rev. No.	Revision	Date:
-	Draft	11/03/2024

Scale:	1:75
Drawn by:	Melvin
Issued:	11/03/2024
Update:	11/03/2024

Sheet No.

**03**