


ELEVATION A

ELEVATION D

ELEVATION B

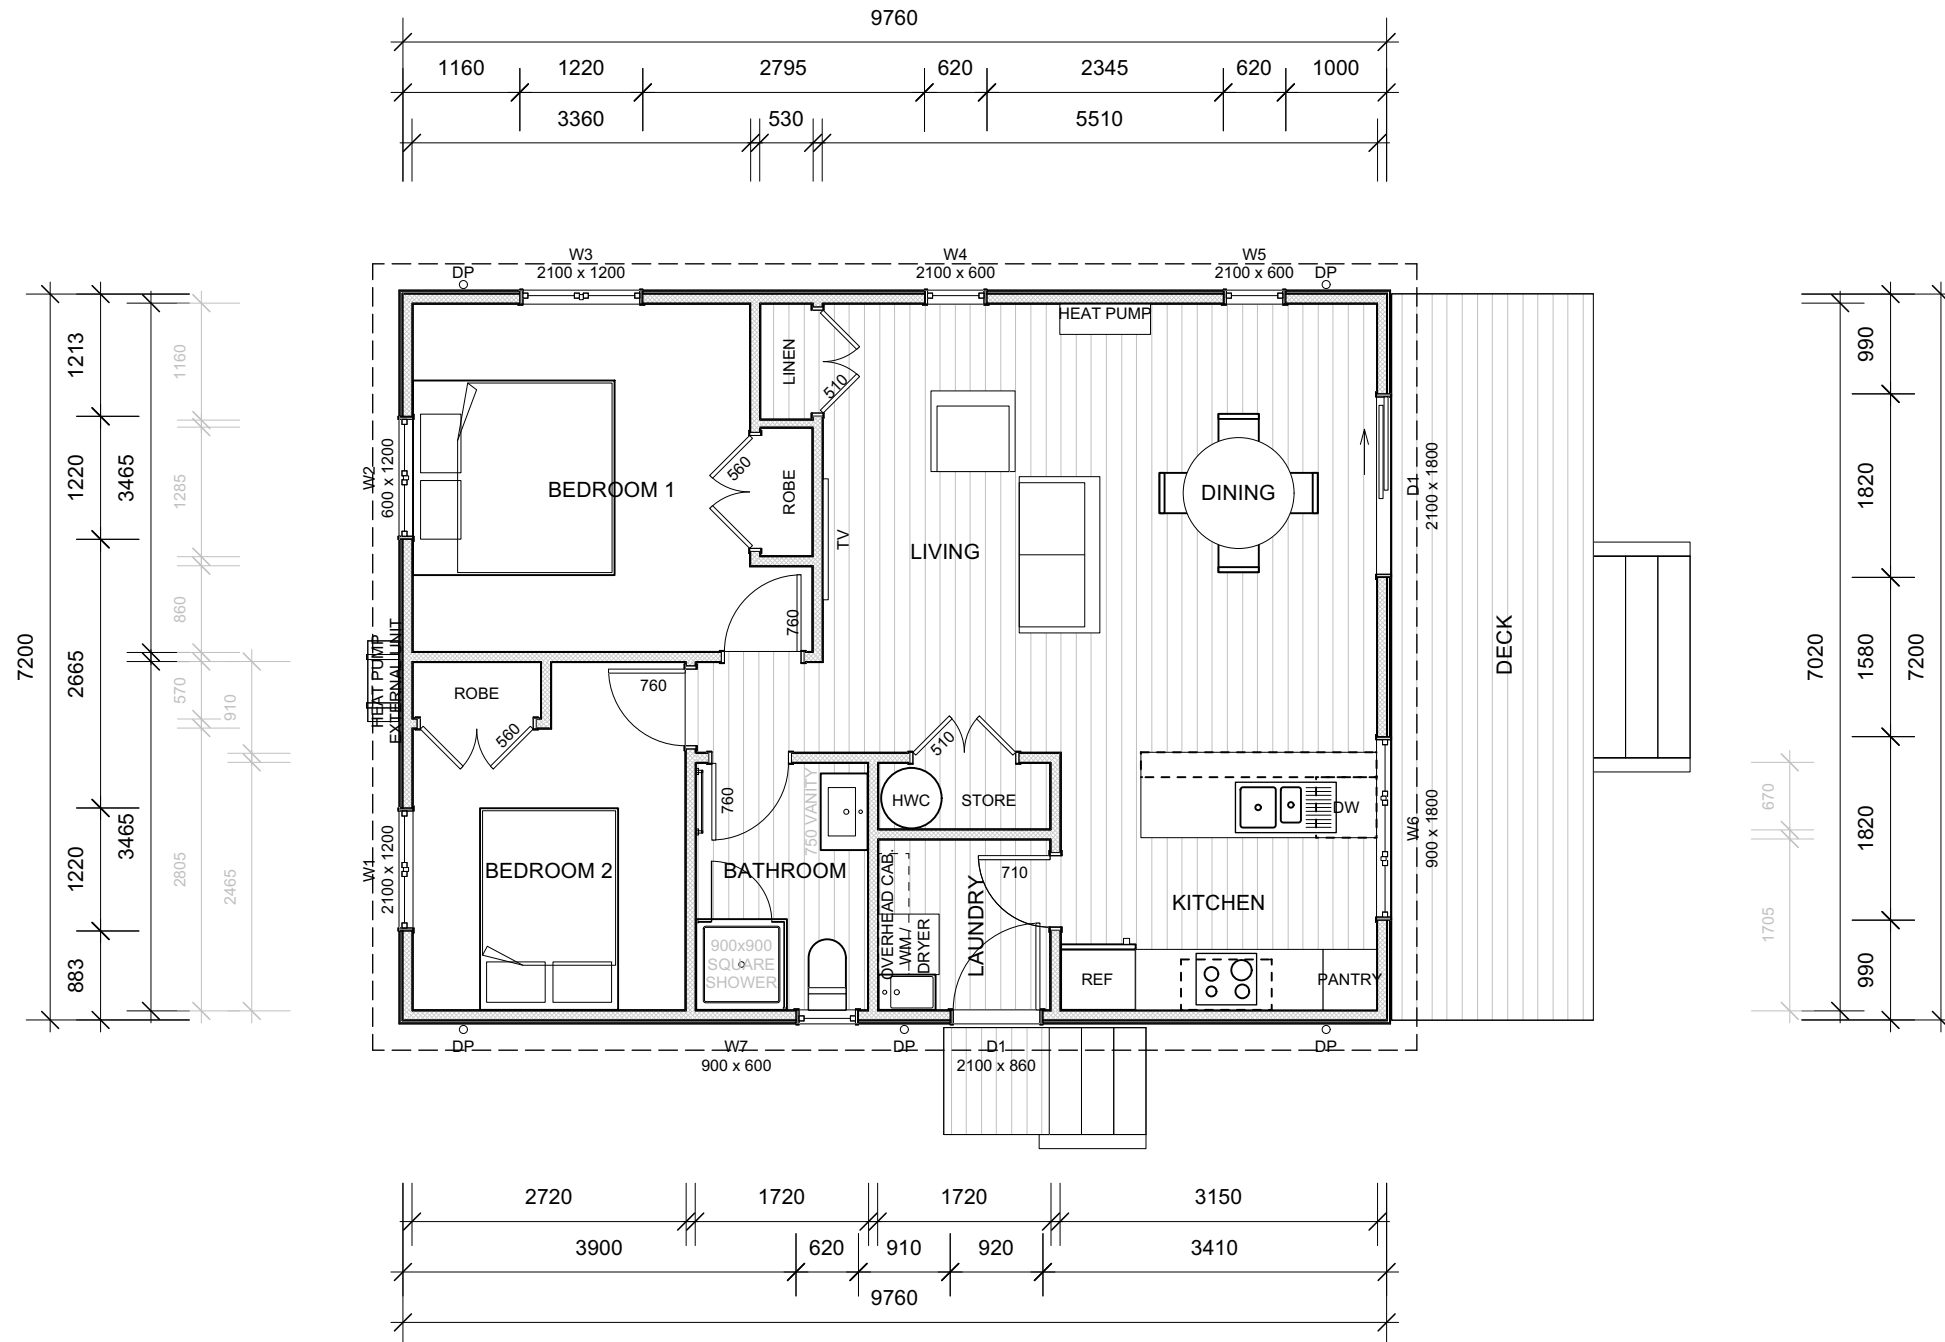

ELEVATION C




0800 678 989
 sales.southpeakhomes.co.nz
 southpeakhomes.co.nz

Floor Plan


SOUTH PEAK HOMES LTD
SEFTON HIP
 ADDRESS

Rev. No.	Revision	Date:	Scale:
-	Draft	11/03/2024	1:75
			Drawn by: Melvin
			Issued: 11/03/2024
			Update: 11/03/2024

Sheet No.
01

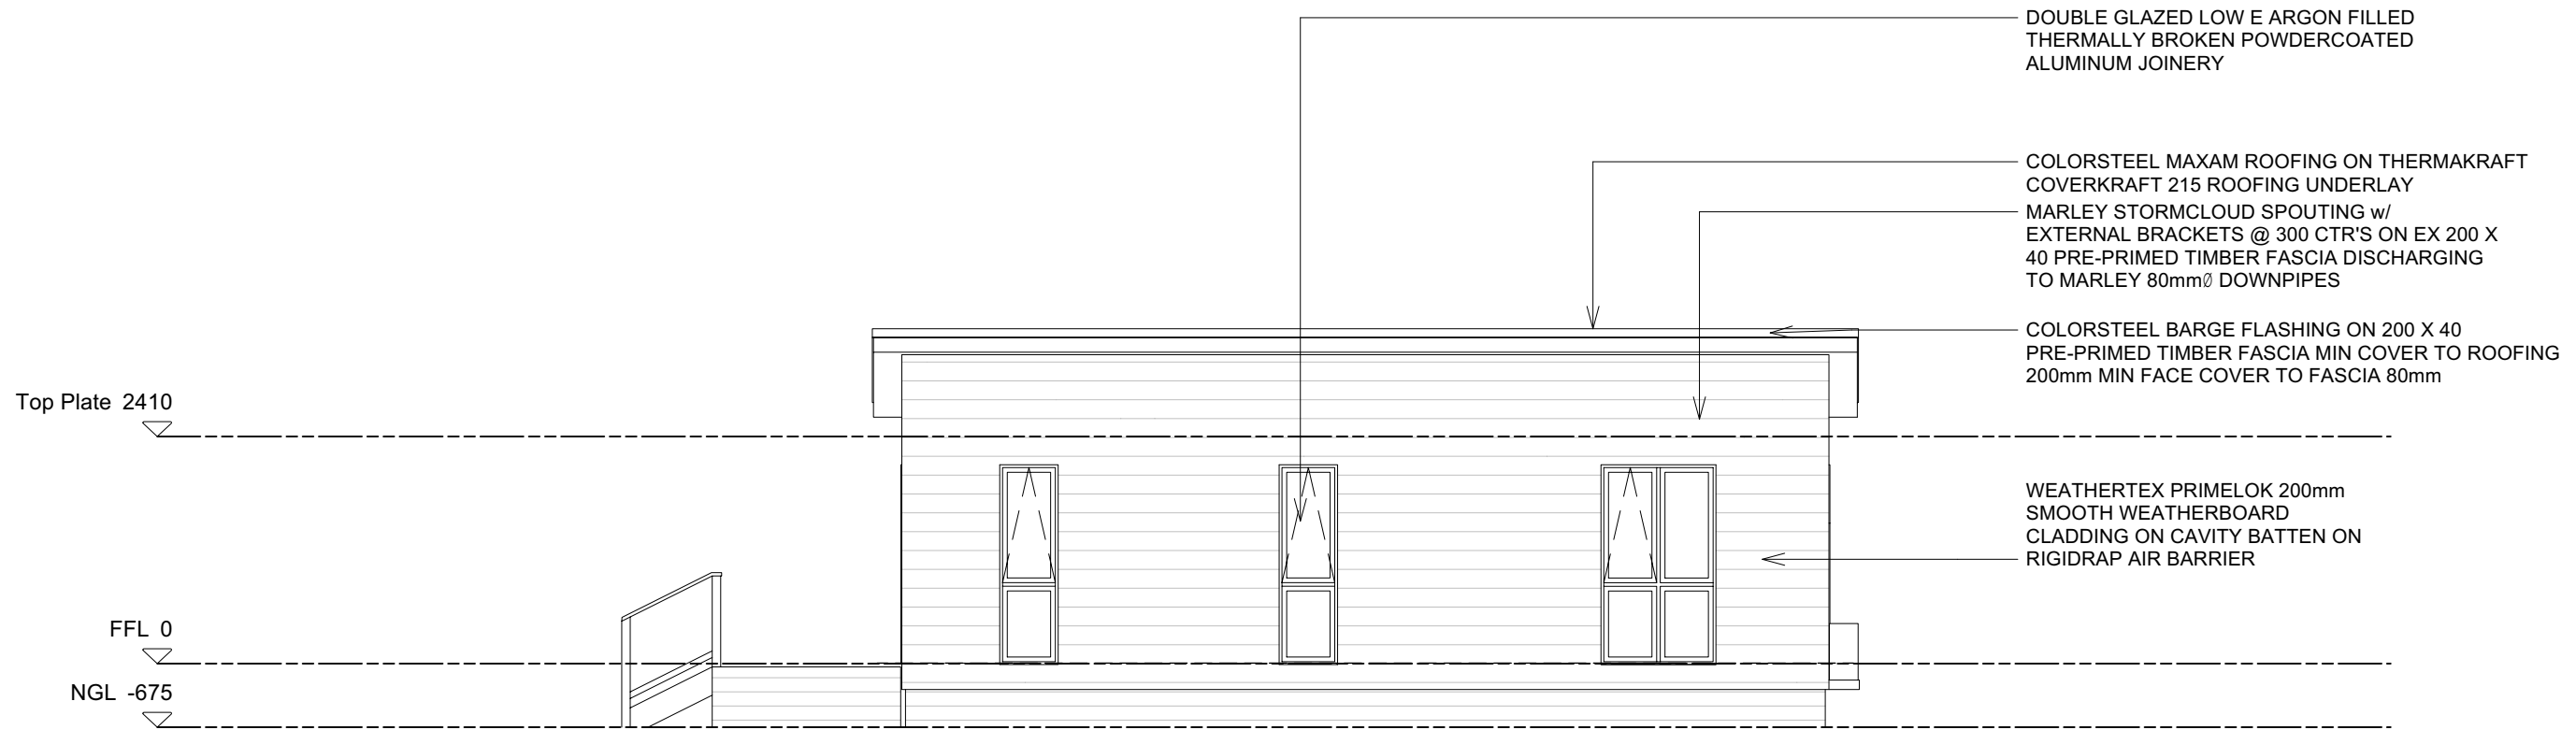

ELEVATION A
scale 1:75

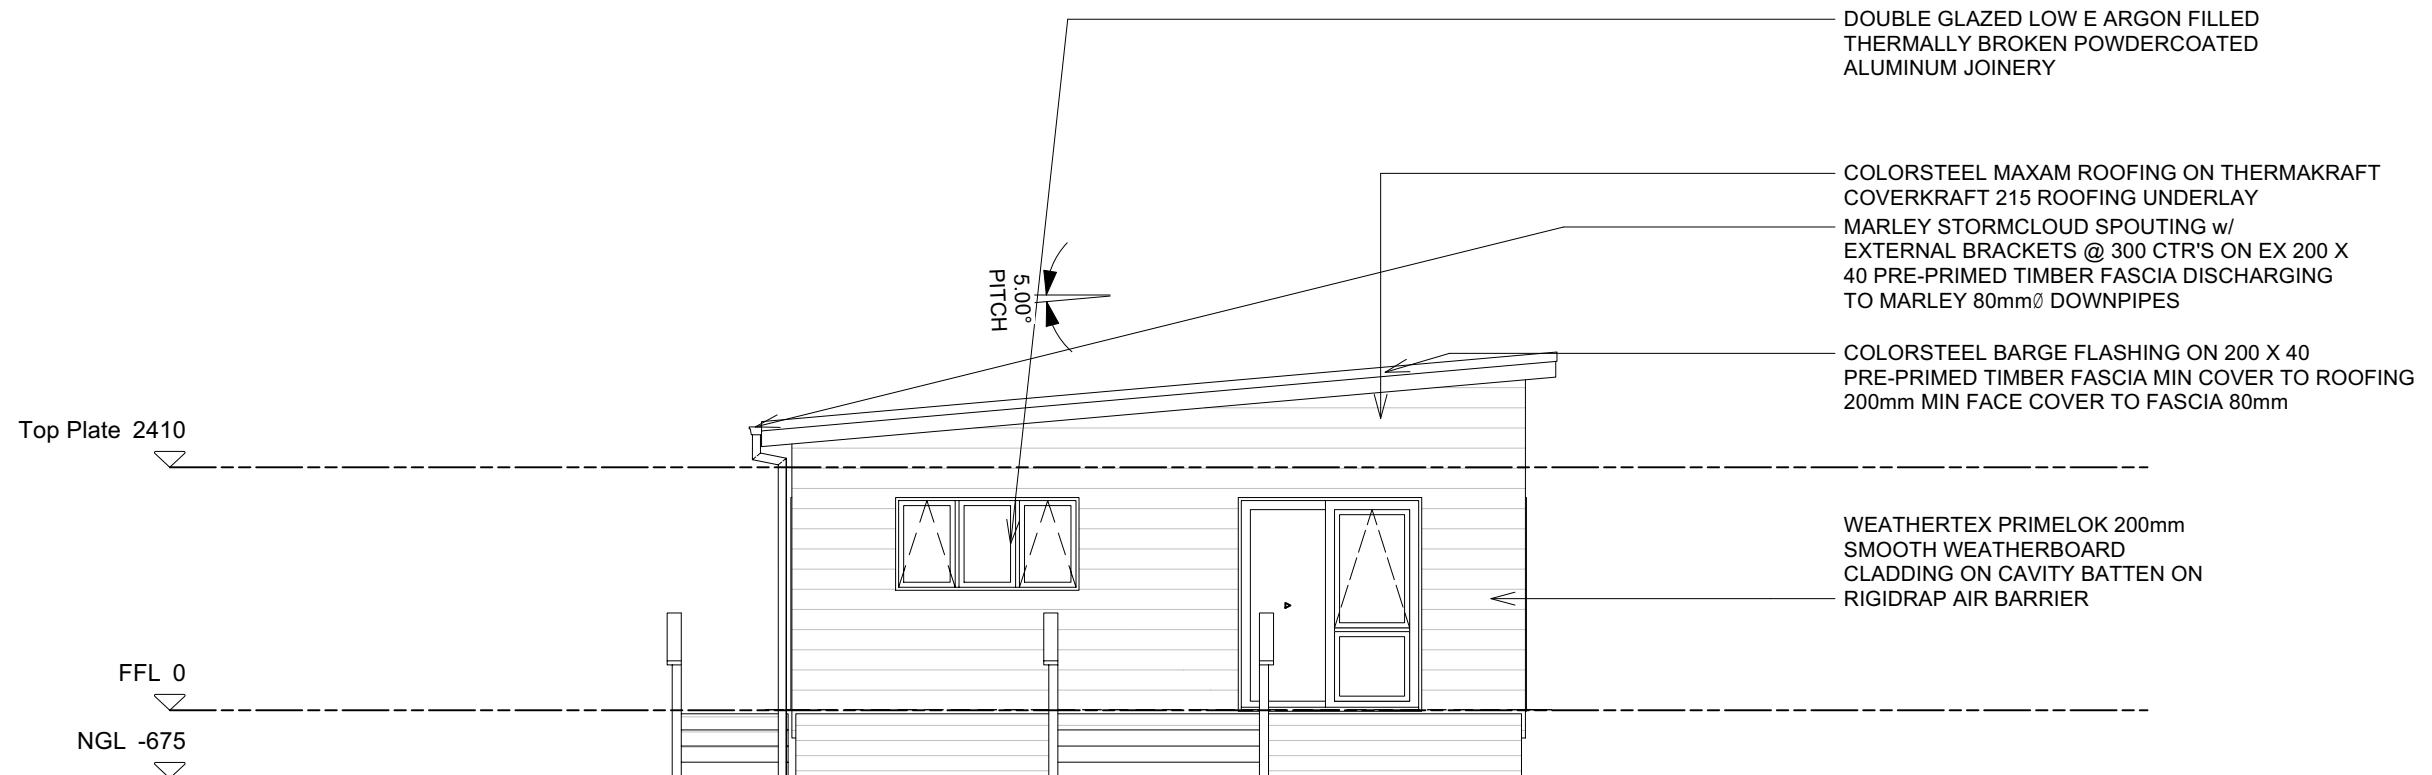

ELEVATION B
scale 1:75




0800 678 989
sales.southpeakhomes.co.nz
southpeakhomes.co.nz


Elevations

SOUTH PEAK HOMES LTD
SEFTON HIP
ADDRESS

Rev. No.	Revision	Date:	Scale:	Sheet No.
-	Draft	11/03/2024	1:75	02
			Drawn by: Melvin	
			Issued: 11/03/2024	
			Update: 11/03/2024	

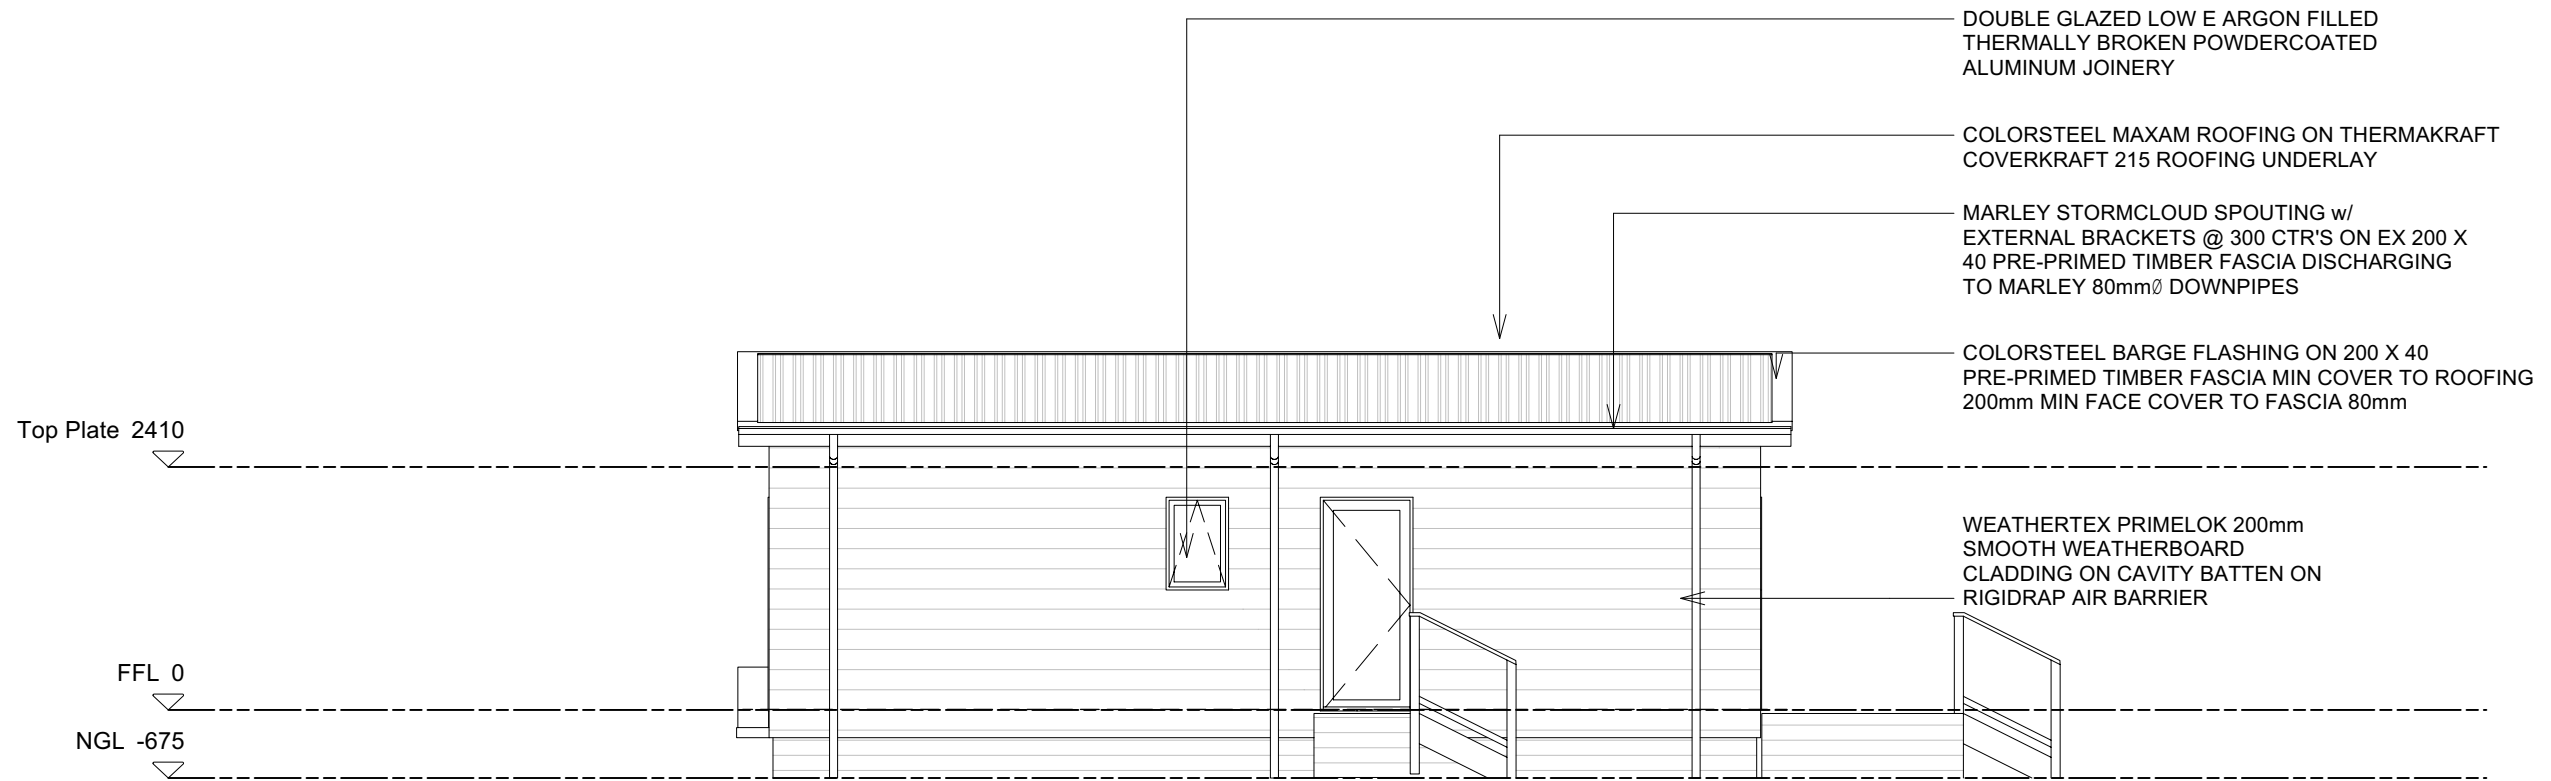

ELEVATION C
scale 1:75

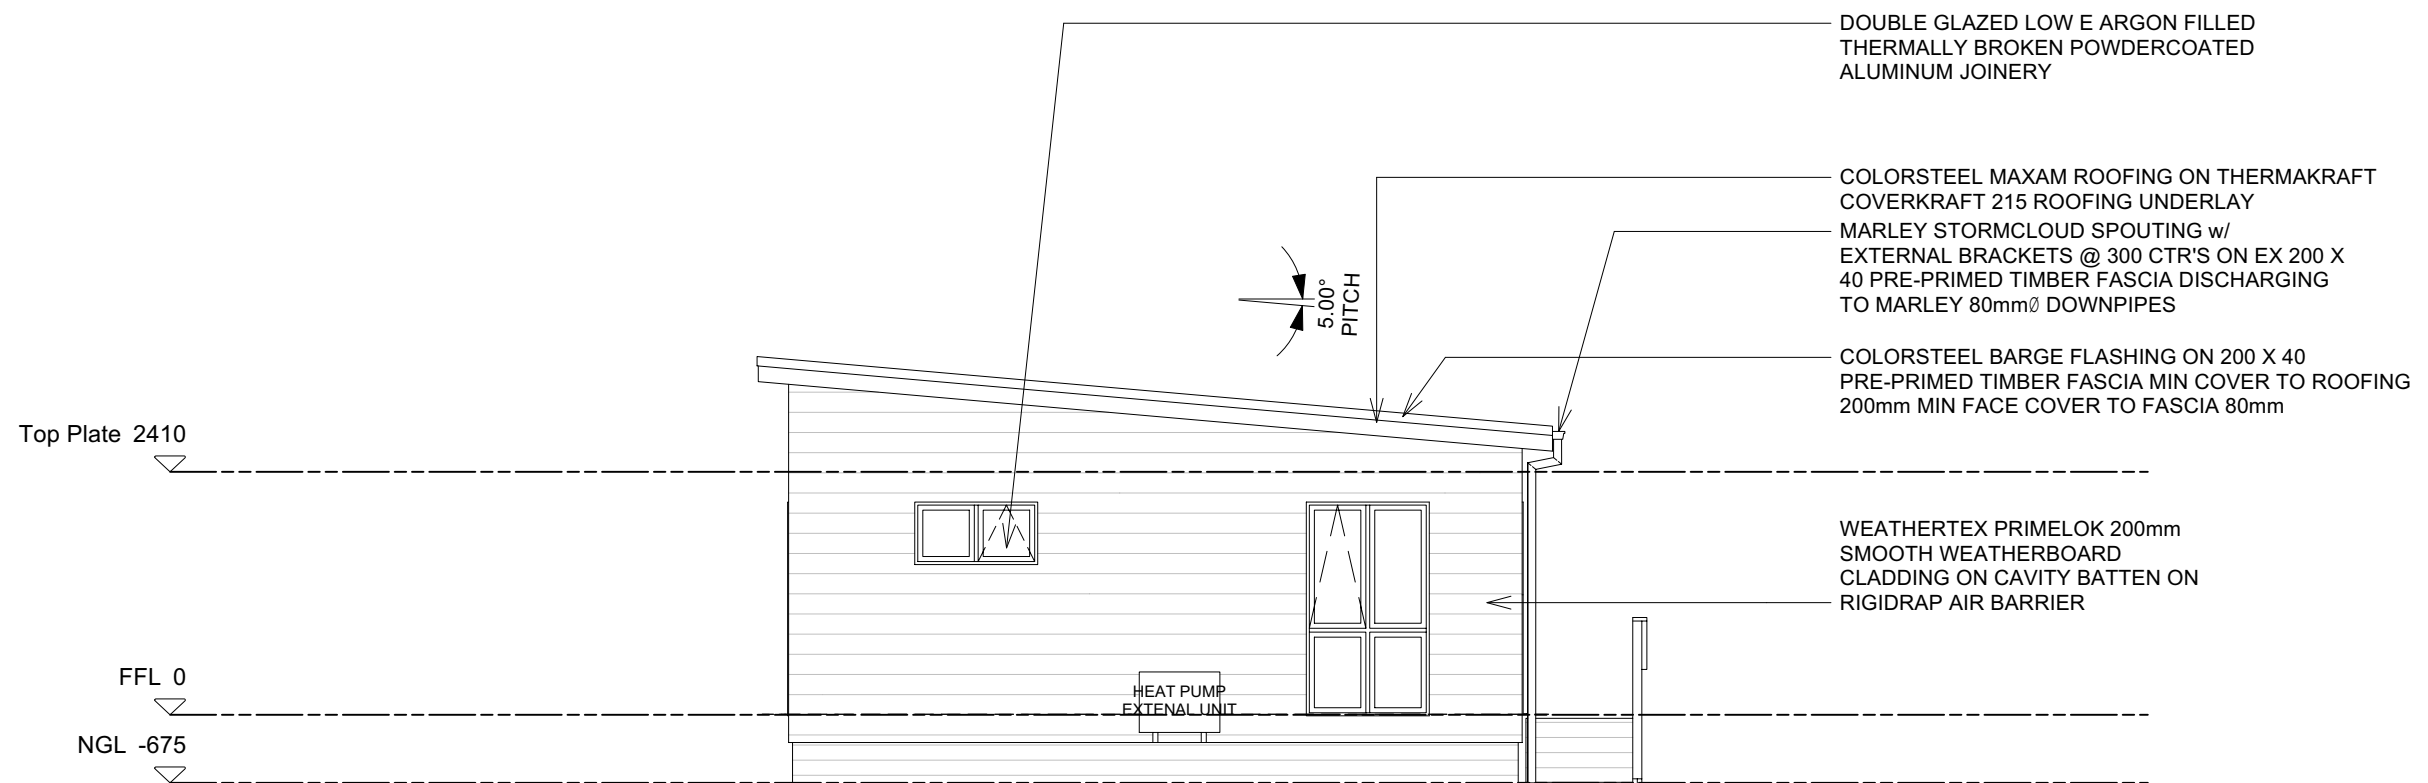

ELEVATION D
scale 1:75



0800 678 989
sales.southpeakhomes.co.nz
southpeakhomes.co.nz

Elevations

SOUTH PEAK HOMES LTD
SEFTON HIP
ADDRESS

Rev. No.	Revision	Date:
-	Draft	11/03/2024

Scale:	1:75
Drawn by:	Melvin
Issued:	11/03/2024
Update:	11/03/2024

Sheet No.

03