





ELEVATION A

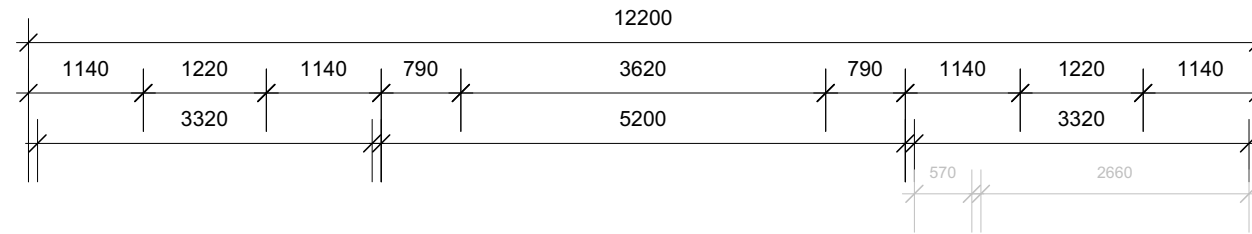

ELEVATION D

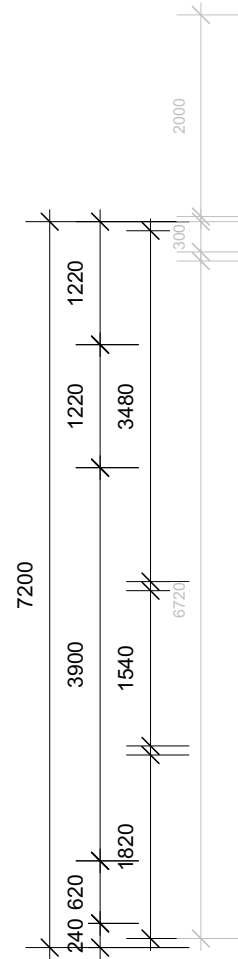

ELEVATION B

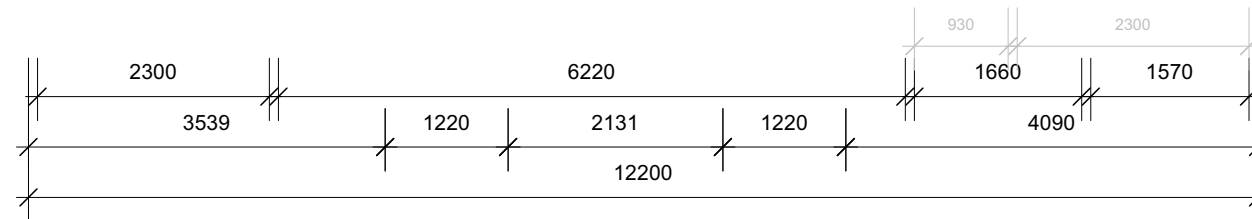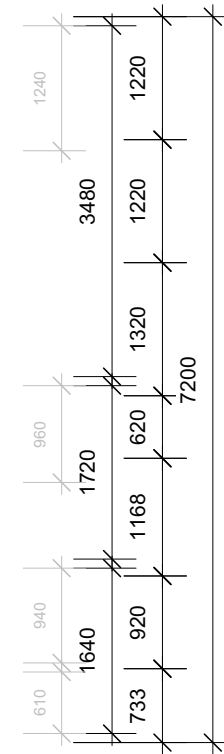

ELEVATION C



0800 678 989  
 sales.southpeakhomes.co.nz  
 southpeakhomes.co.nz

Floor Plan


**SOUTH PEAK HOMES LTD**  
**TRAVERS GABLE**

Rev. No. -  
 Revision Draft


Date: 23/05/2024

Scale: 1:75  
 Drawn by: Melvin  
 Issued: 23/05/2024  
 Update: 23/05/2024

Sheet No. **02**

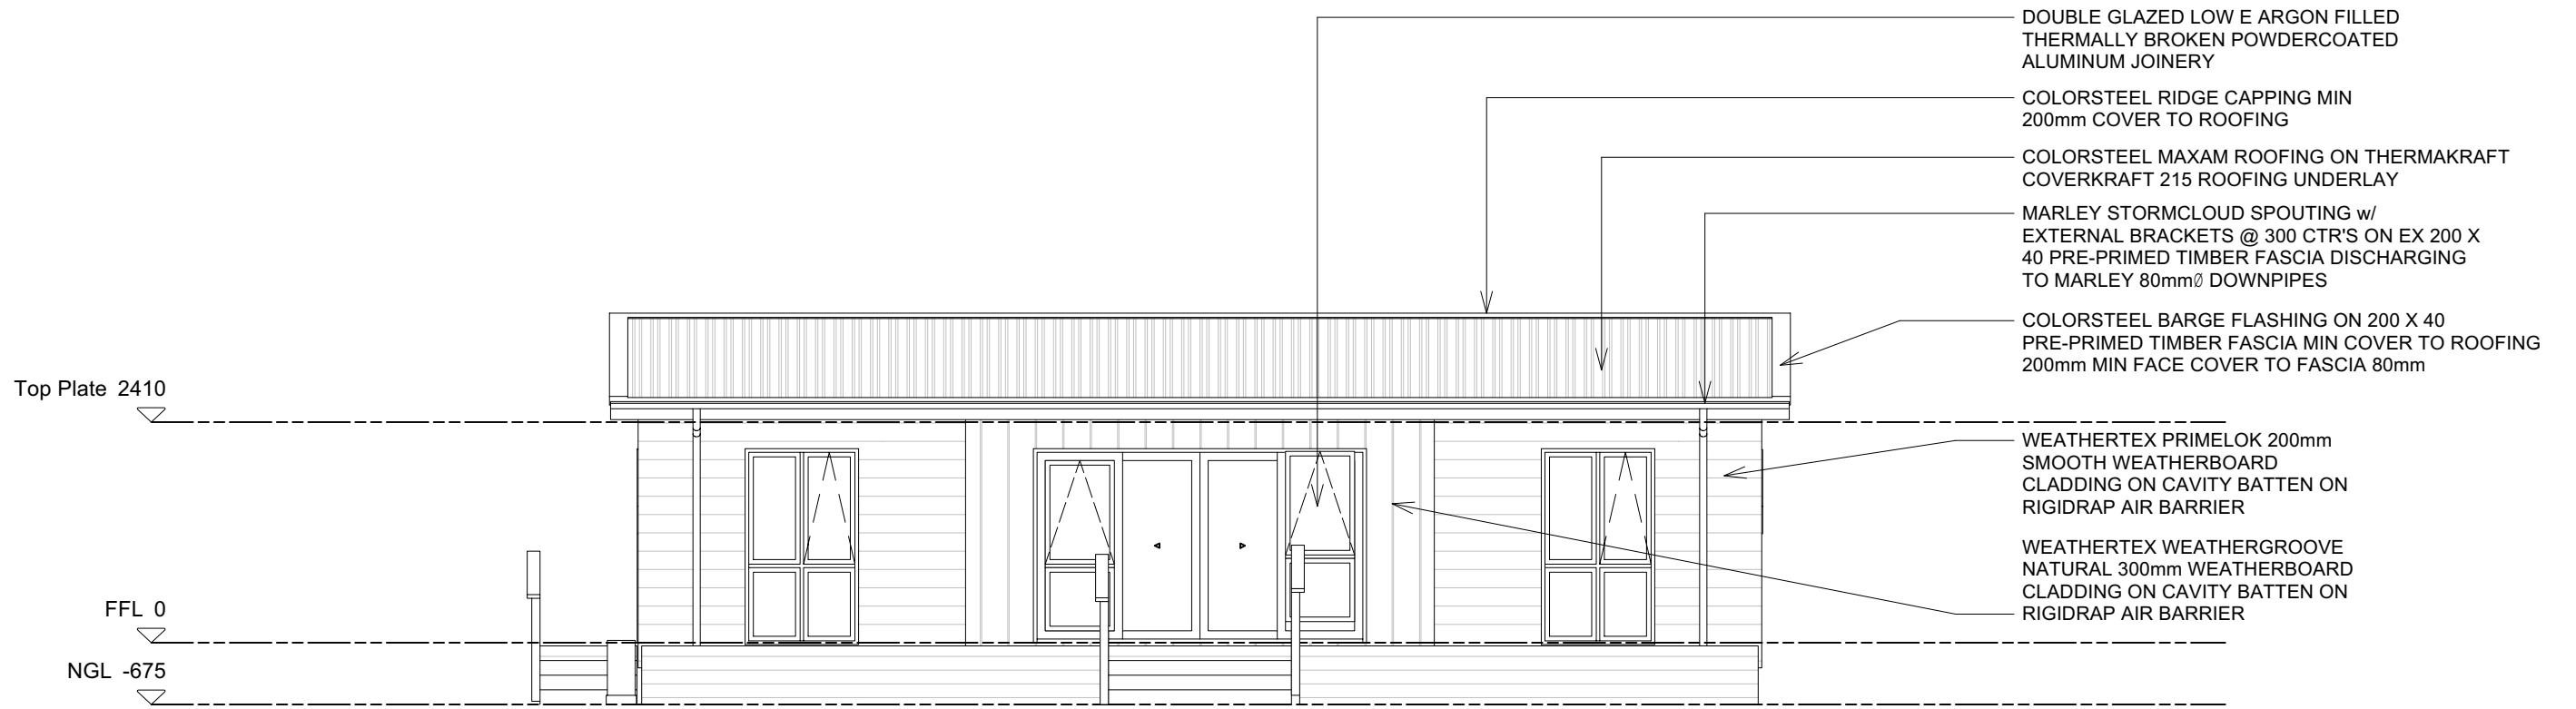

**ELEVATION A**  
scale 1:75

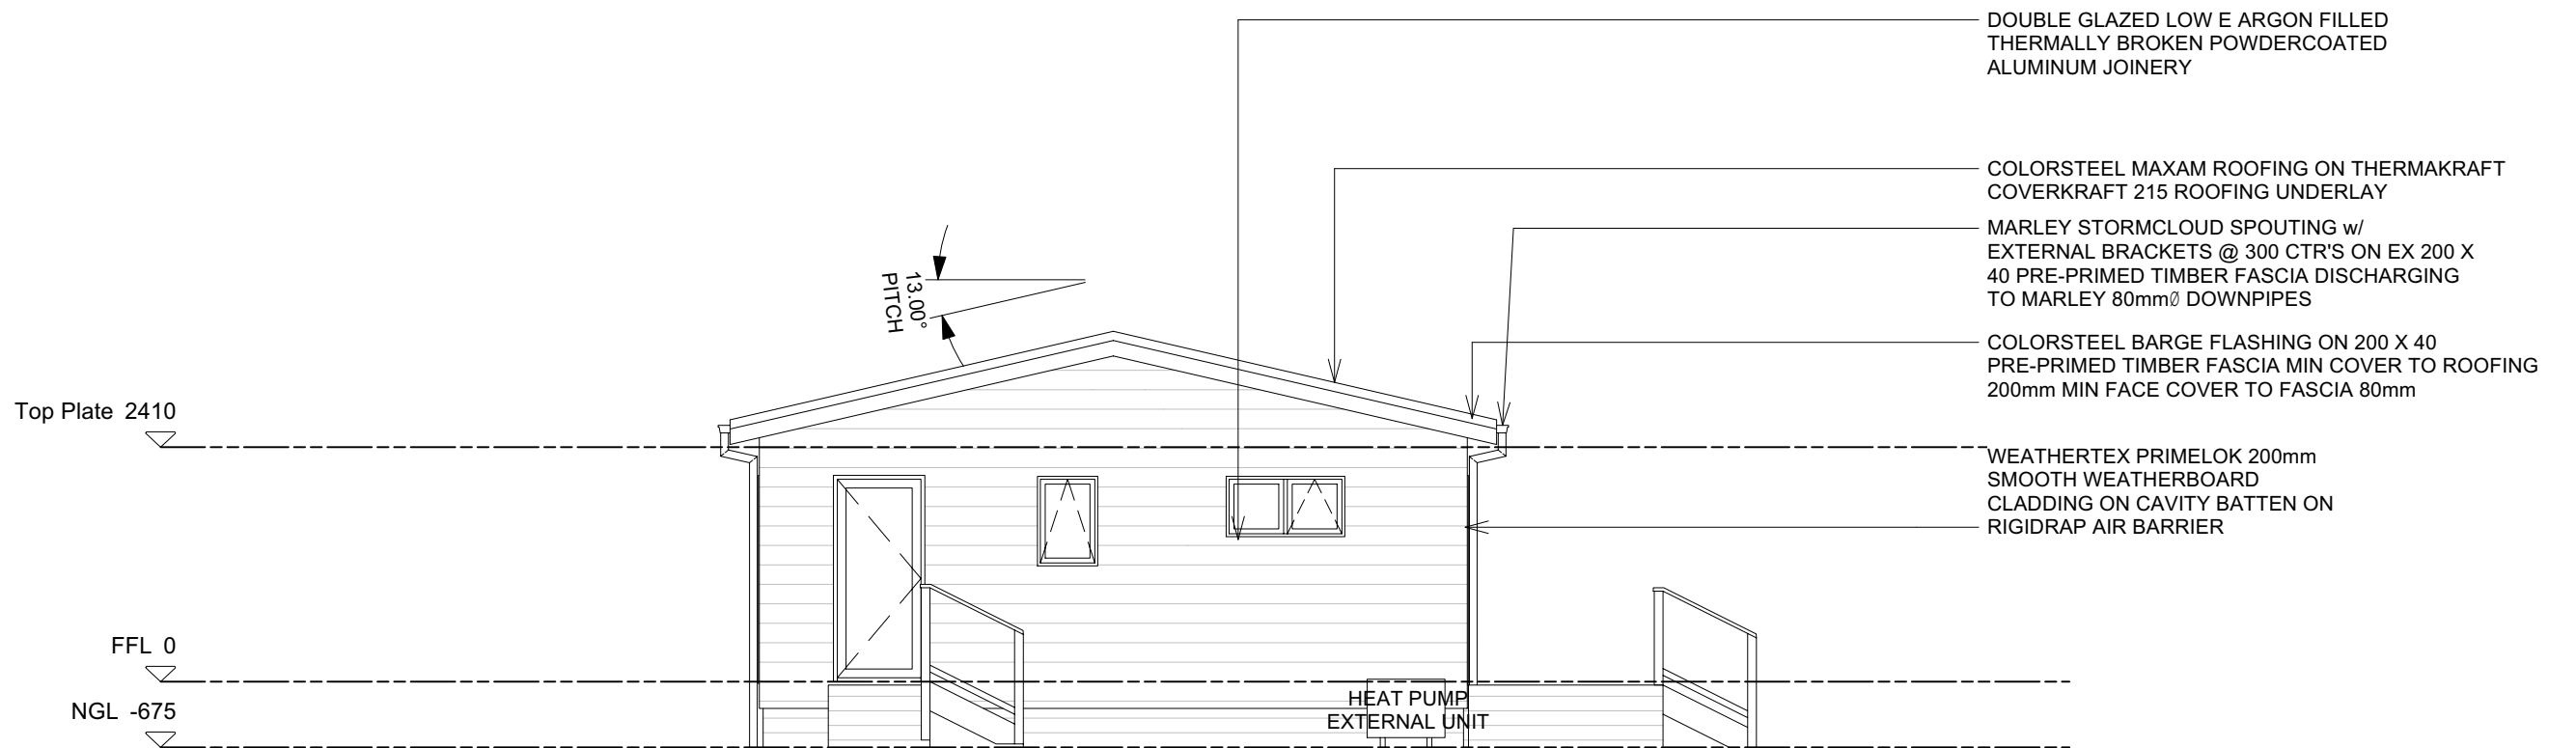

**ELEVATION B**  
scale 1:75



0800 678 989  
sales.southpeakhomes.co.nz  
southpeakhomes.co.nz

Elevations


**SOUTH PEAK HOMES LTD**  
**TRAVERS GABLE**

Rev. No.	Revision
-	Draft


Date:	23/05/2024
-------	------------

Scale:	1:75
Drawn by:	Melvin
Issued:	23/05/2024
Update:	23/05/2024

Sheet No.	03
-----------	----

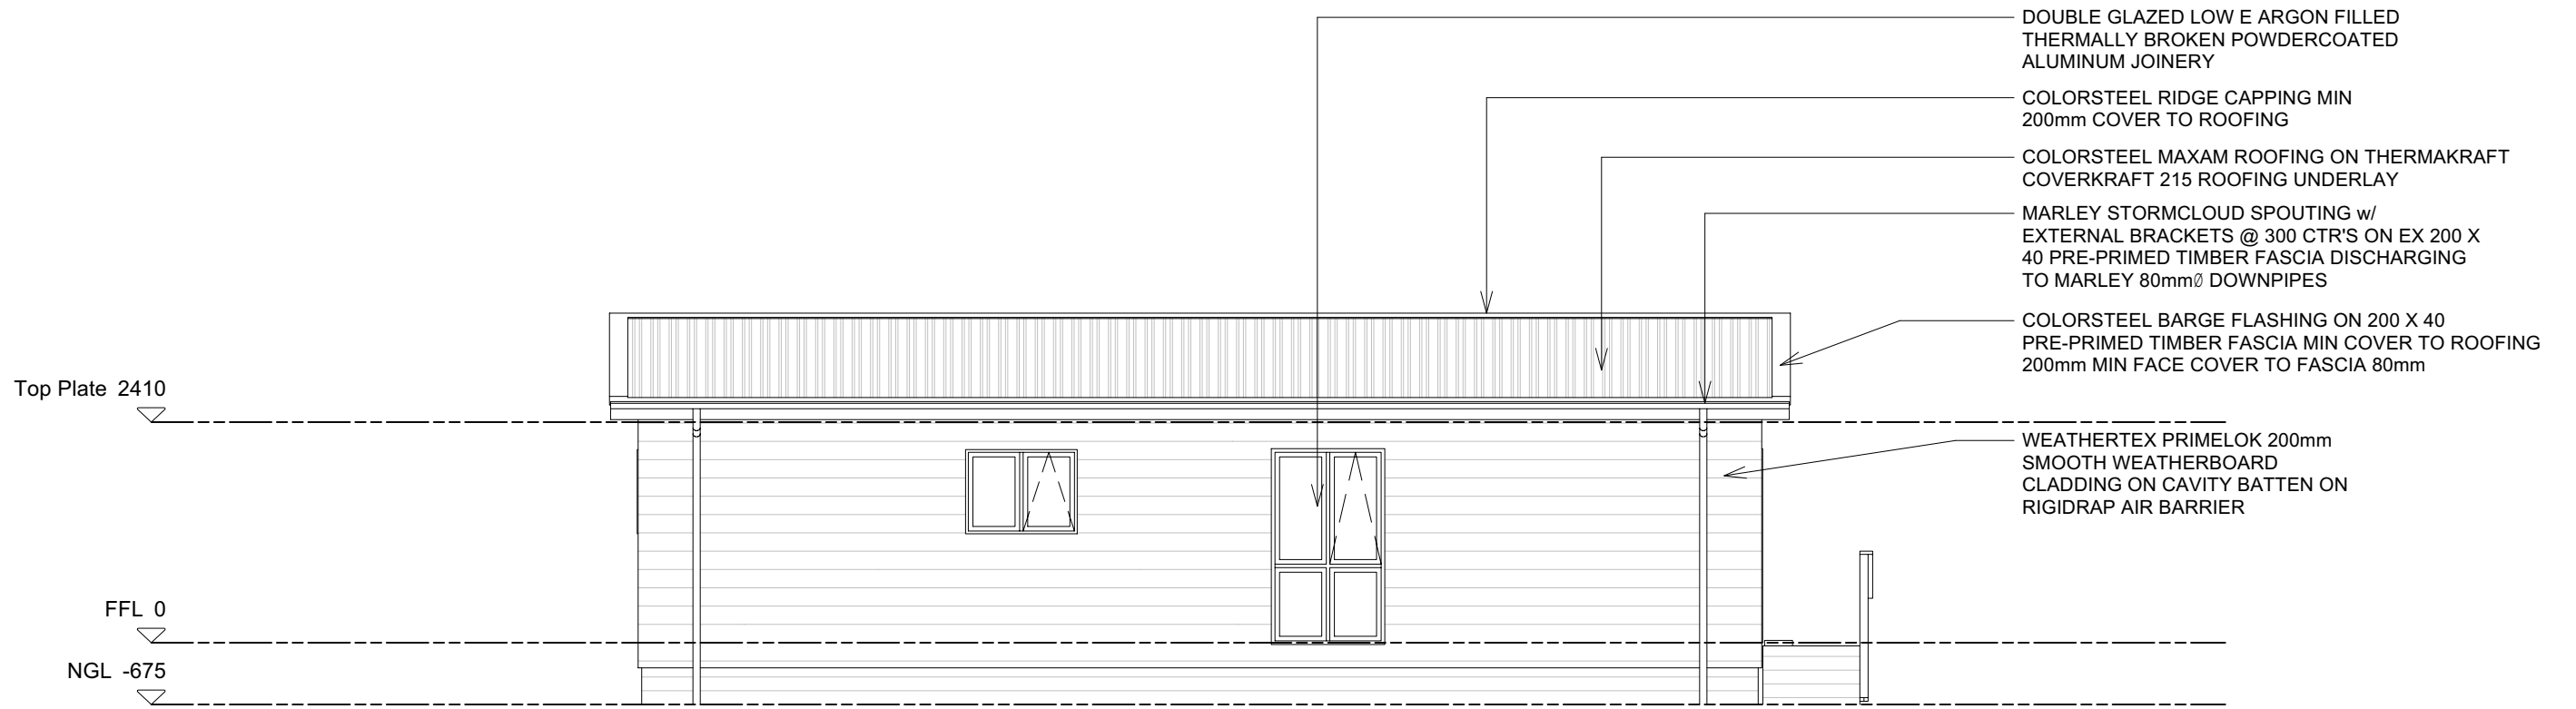

**ELEVATION C**  
scale 1:75

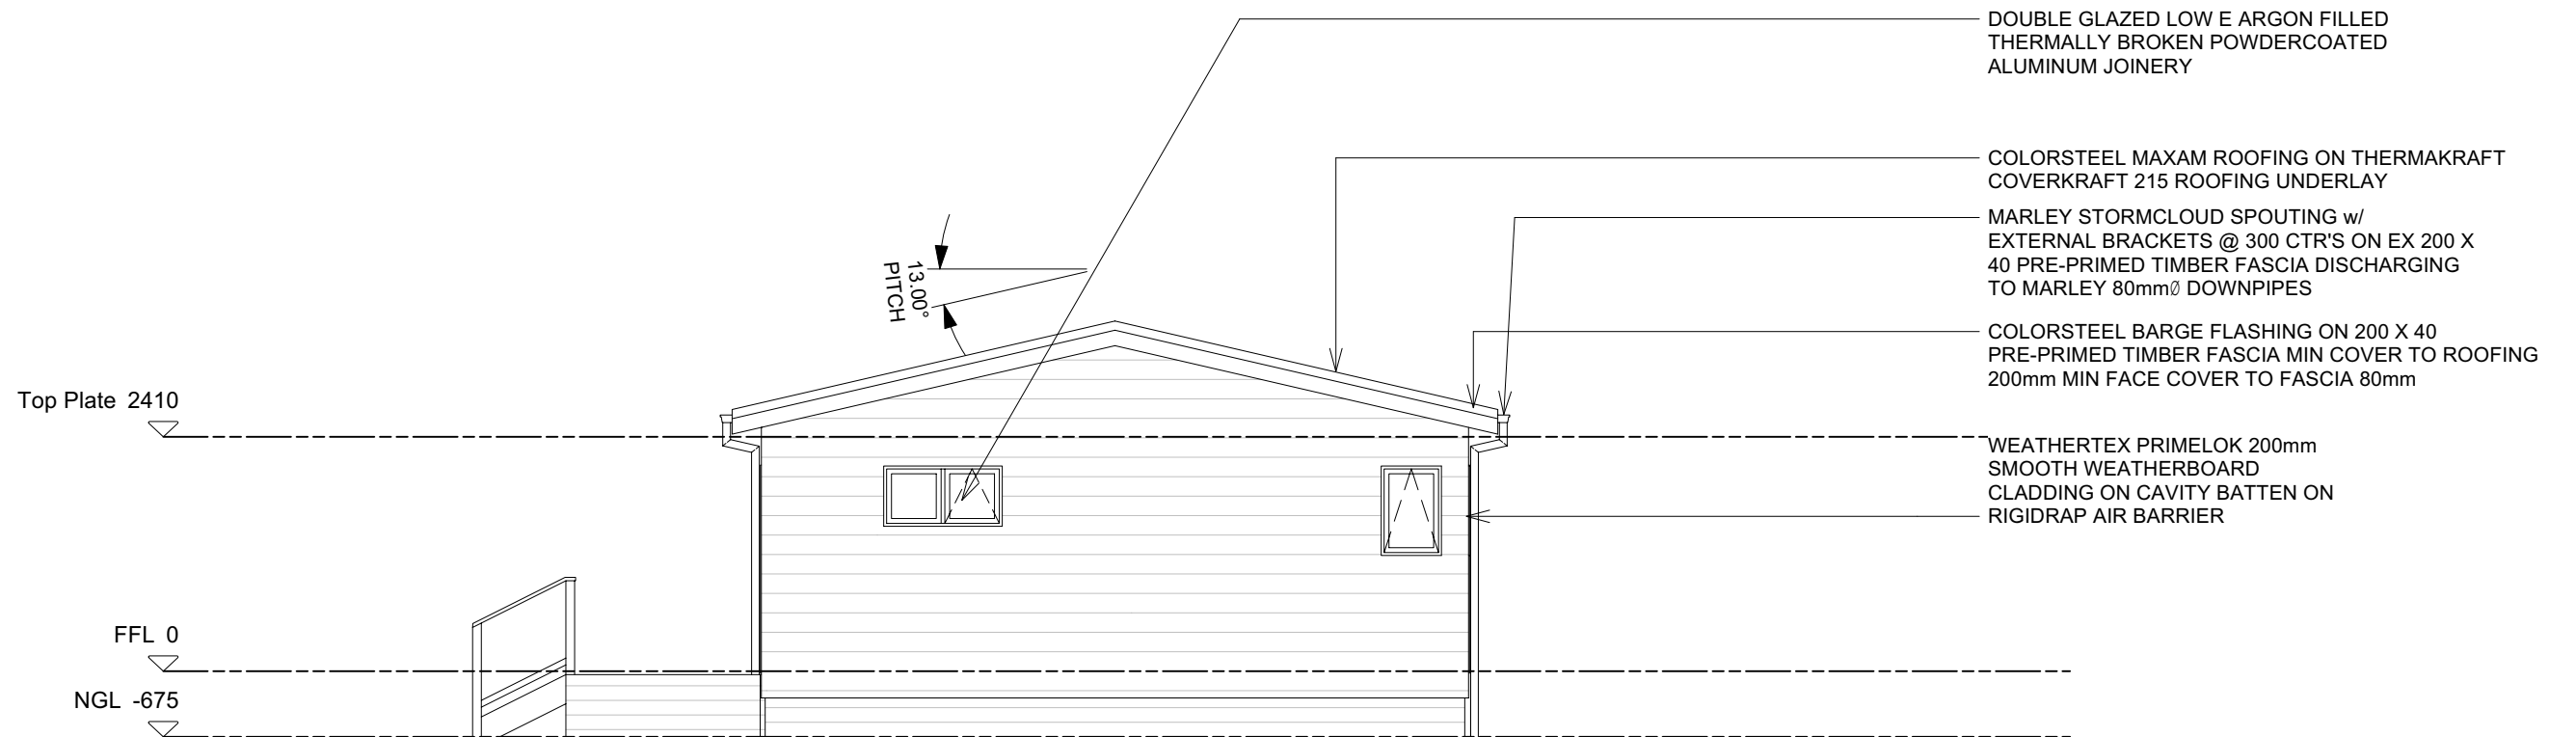

**ELEVATION D**  
scale 1:75



0800 678 989  
sales.southpeakhomes.co.nz  
southpeakhomes.co.nz

Elevations

**SOUTH PEAK HOMES LTD**  
**TRAVERS GABLE**

Rev. No.	Revision
-	Draft

Date:	23/052024
-------	-----------

Scale:	1:75
Drawn by:	Melvin
Issued:	23/05/2024
Update:	23/05/2024

Sheet No.

**04**