
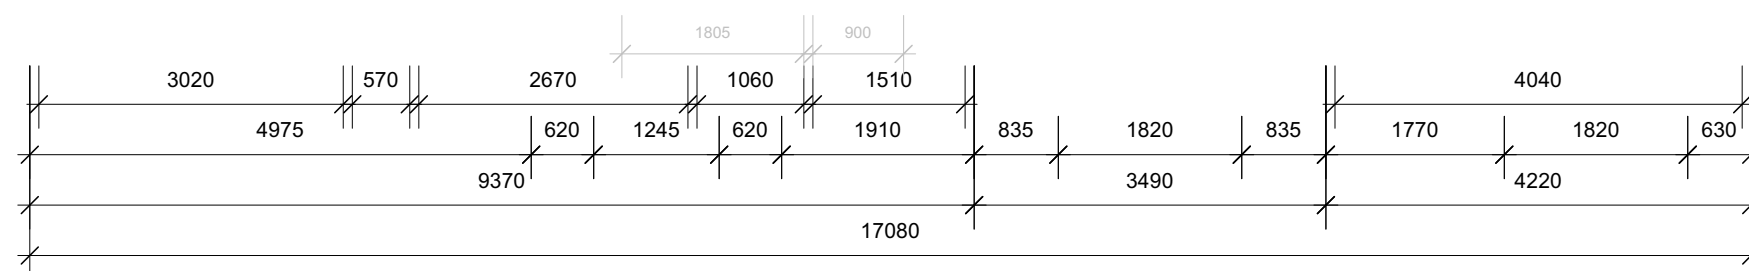
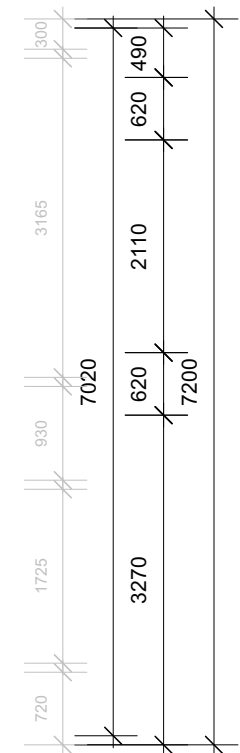
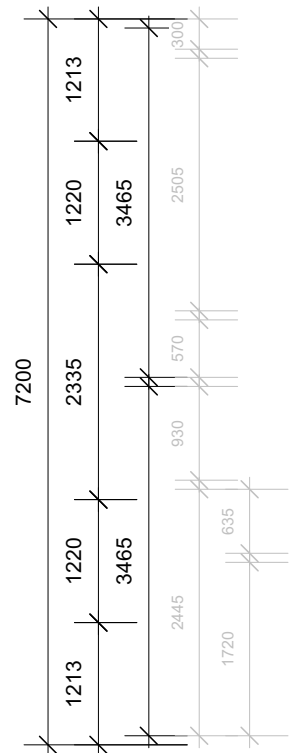
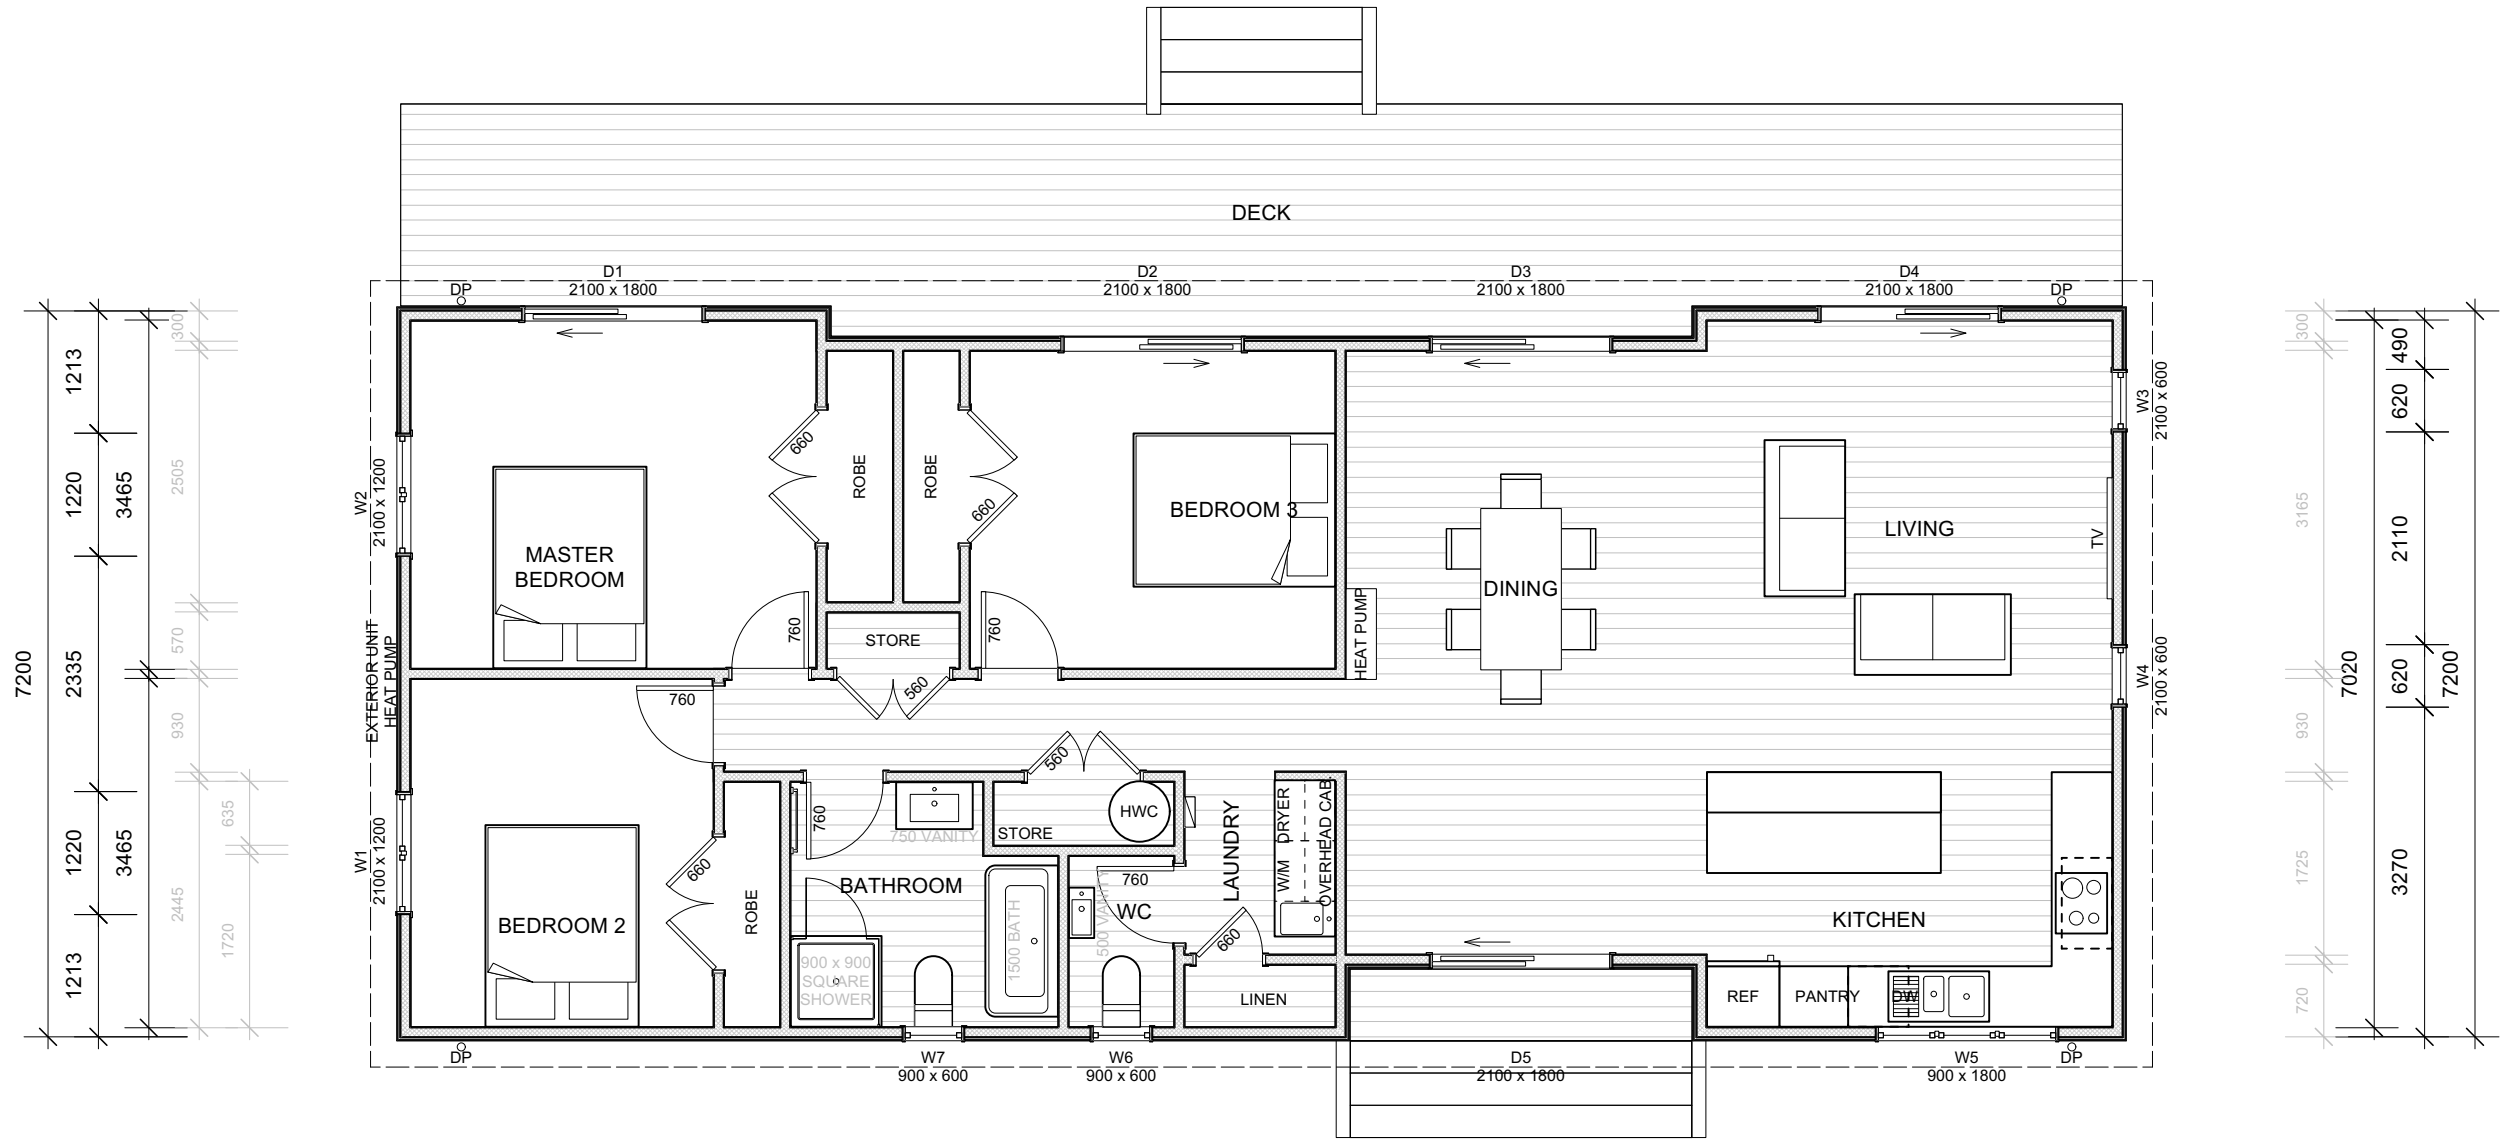


ELEVATION A

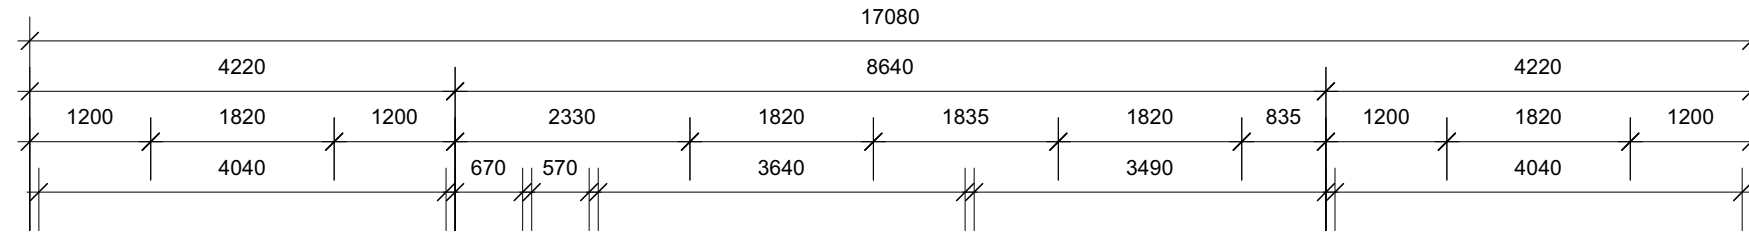

ELEVATION C

ELEVATION D

ELEVATION B



0800 678 989
 sales.southpeakhomes.co.nz
 southpeakhomes.co.nz

Floor Plan


SOUTH PEAK HOMES LTD
OAKDEN HIP

Rev. No. -
 Revision Draft


Date: 25/03/2024

Scale: 1:75
 Drawn by: Melvin
 Issued: 25/03/2024
 Update: 25/03/2024

Sheet No.
02

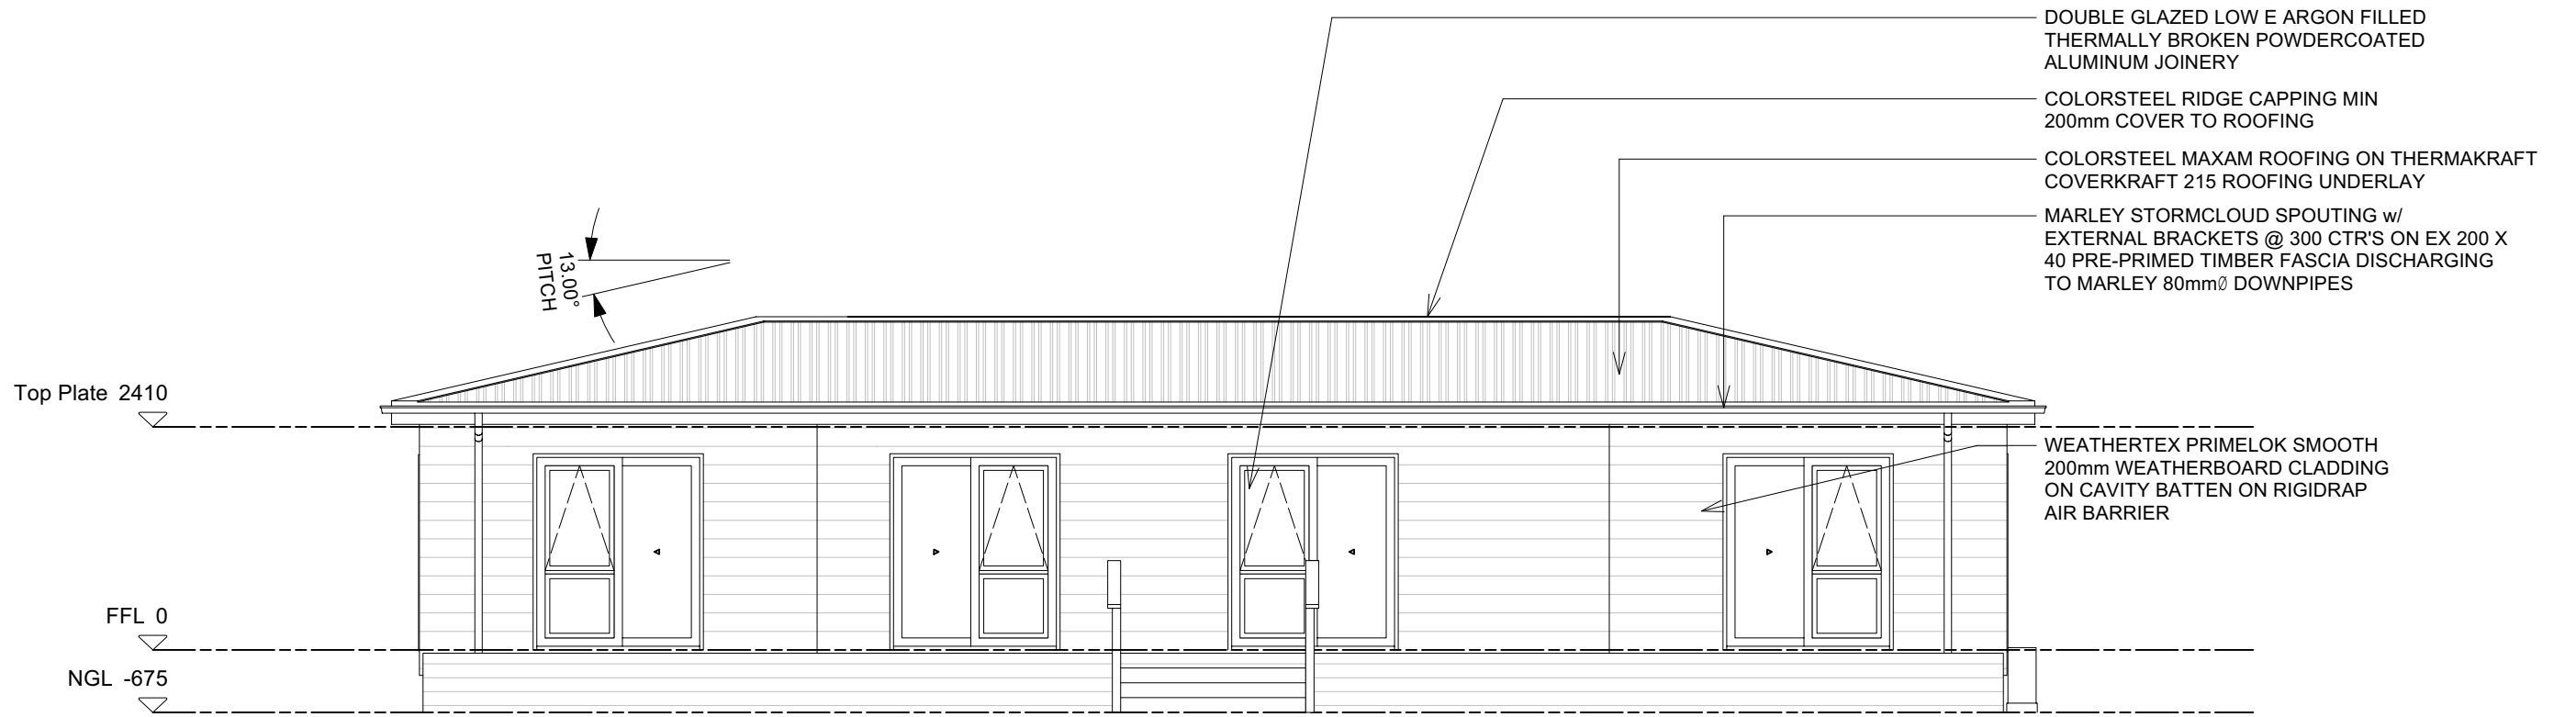

ELEVATION A
scale 1:75

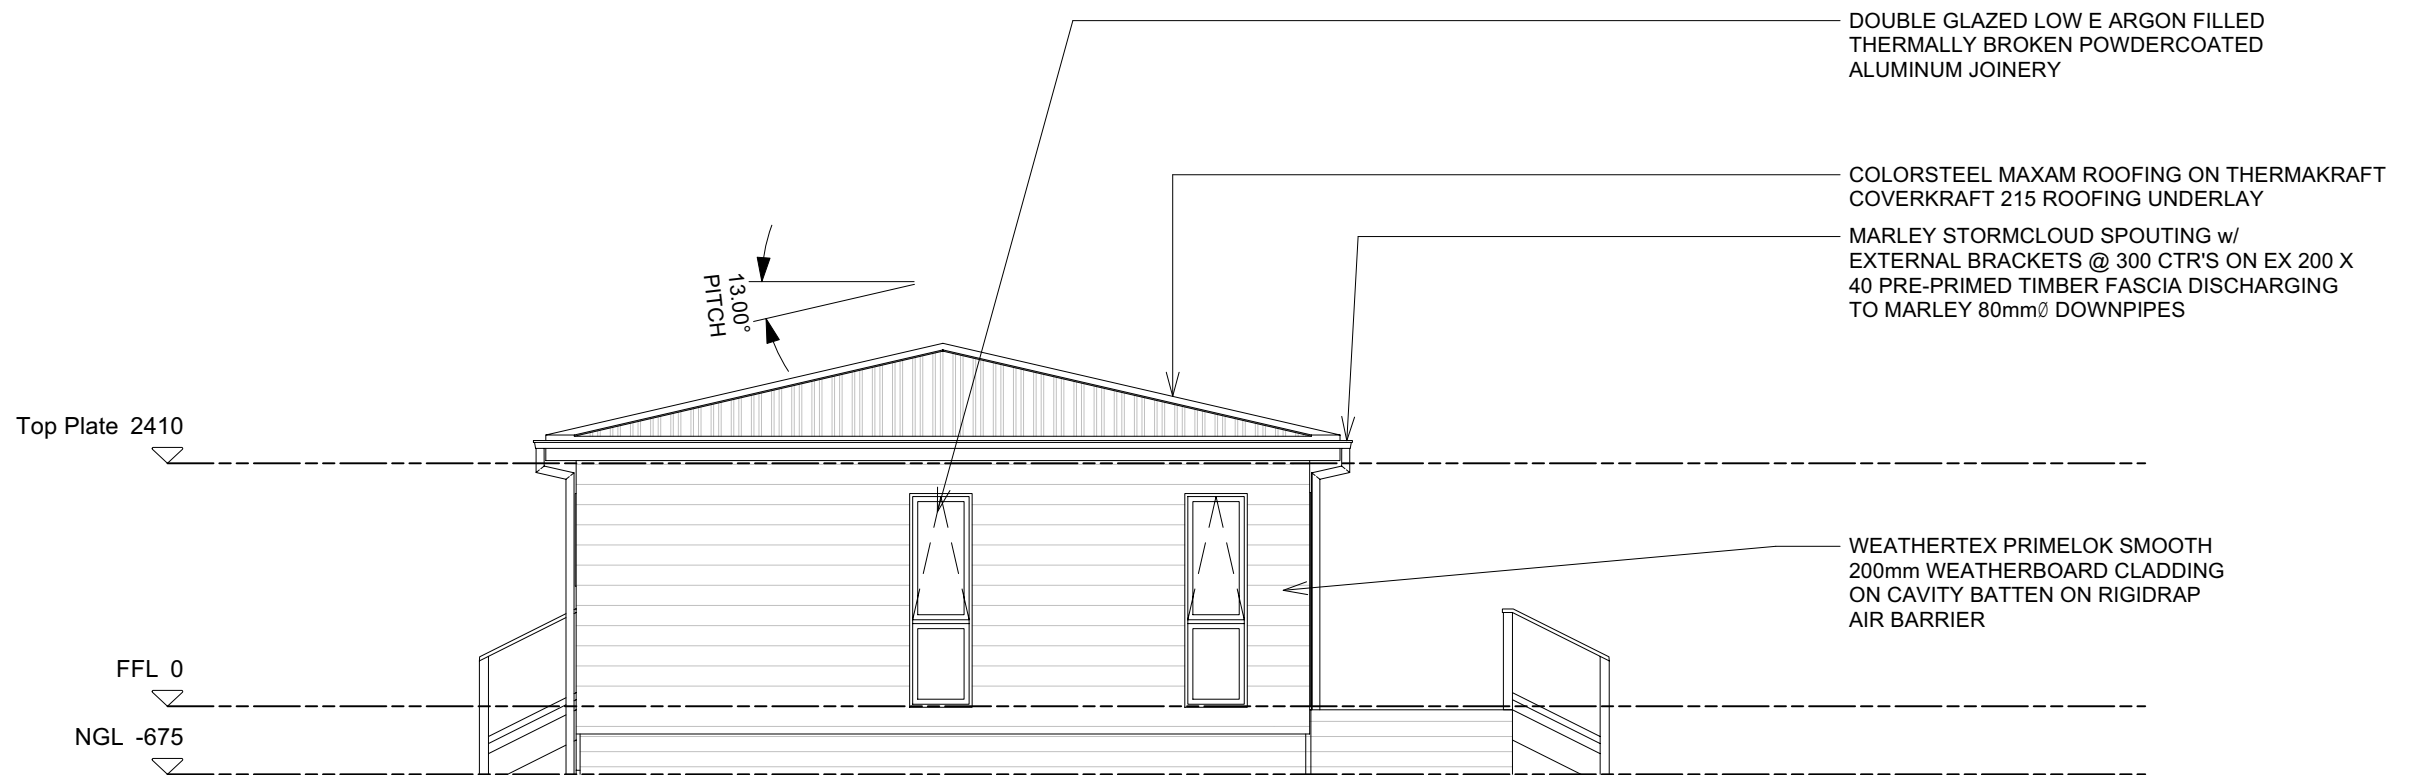

ELEVATION B
scale 1:75



0800 678 989
sales.southpeakhomes.co.nz
southpeakhomes.co.nz

Elevations

SOUTH PEAK HOMES LTD
OAKDEN HIP

Rev. No.
-


Revision
Draft

Date:
25/03/2024


Scale: 1:75
Drawn by: Melvin
Issued: 25/03/2024
Update: 25/03/2024

Sheet No.

03

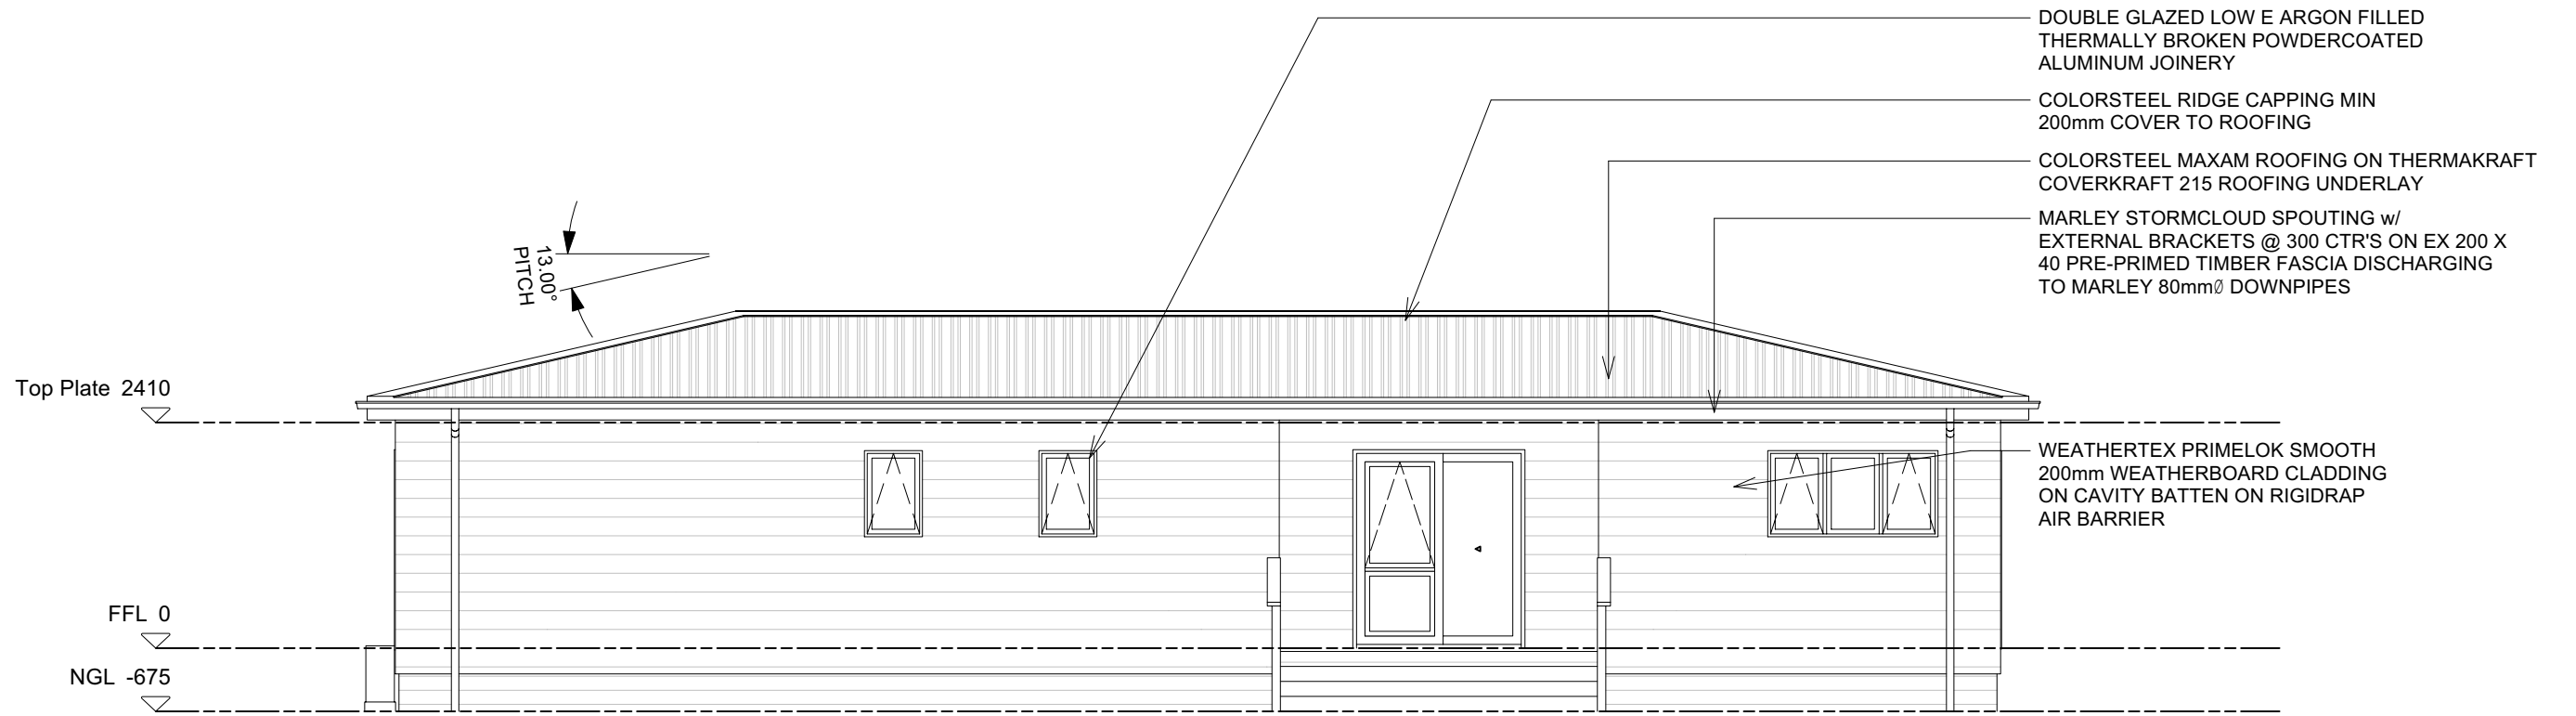

ELEVATION C
scale 1:75

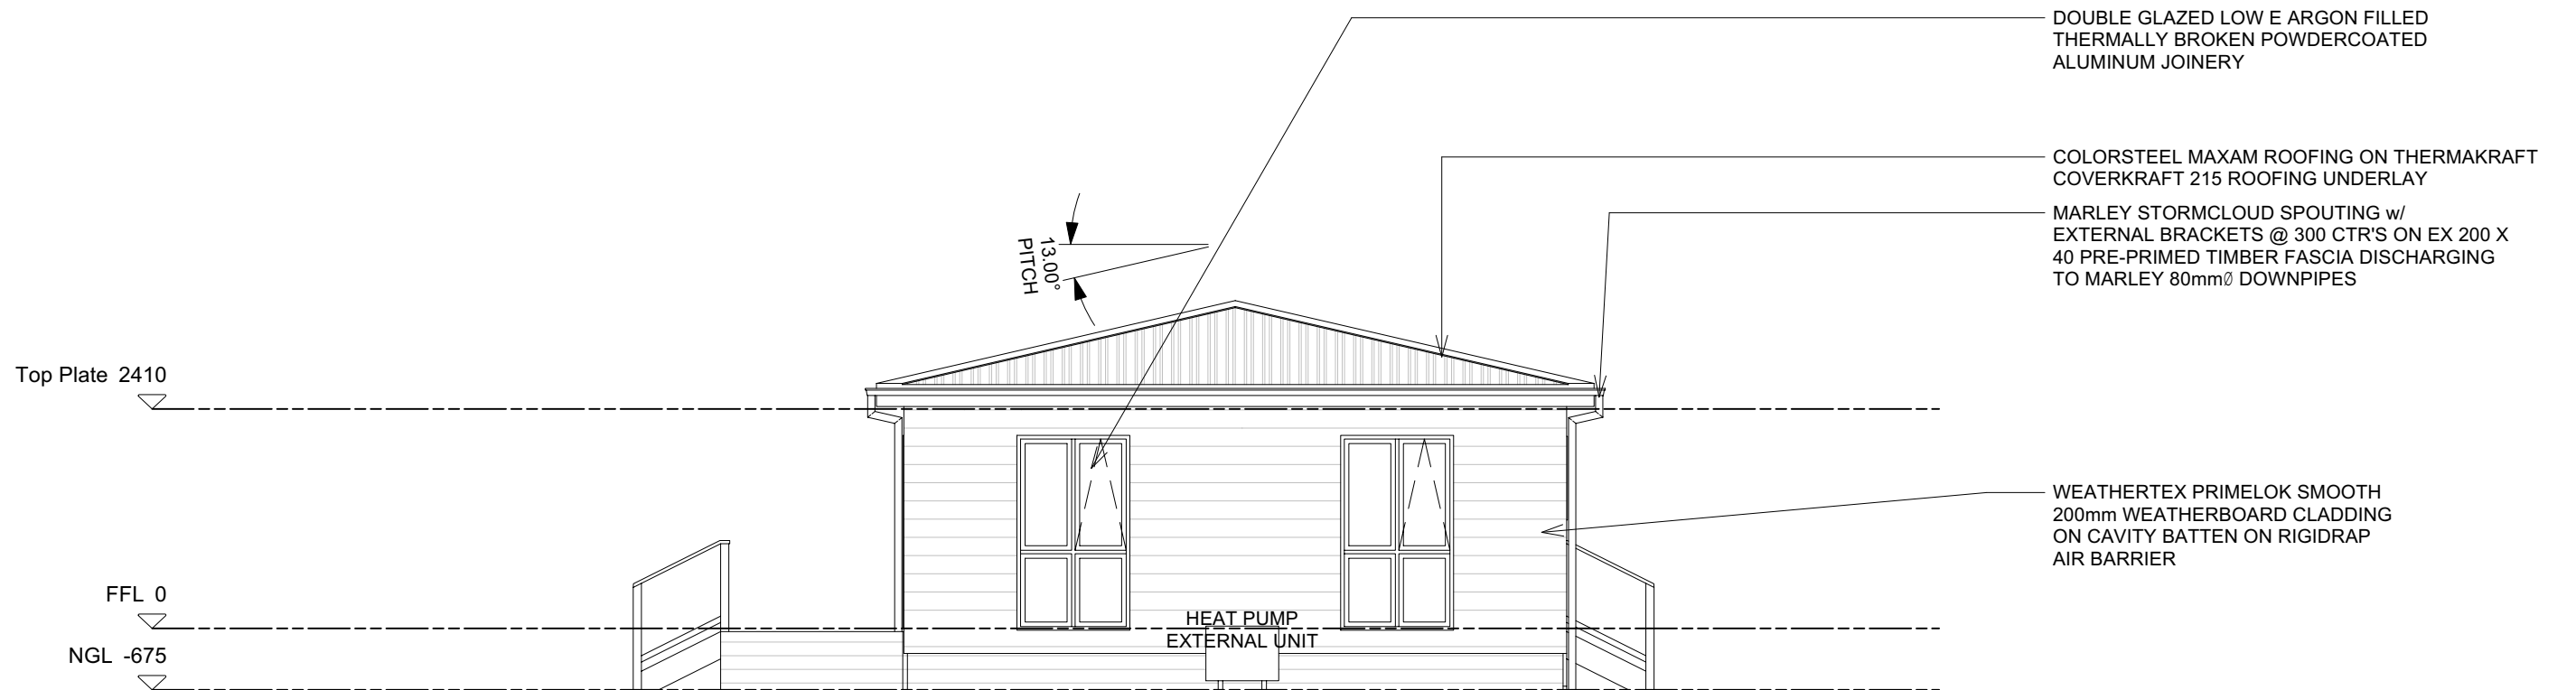

ELEVATION D
scale 1:75



0800 678 989
sales.southpeakhomes.co.nz
southpeakhomes.co.nz

Elevations

SOUTH PEAK HOMES LTD
OAKDEN HIP

Rev. No. -
Revision Draft

Date: 25/03/2024

Scale: 1:75
Drawn by: Melvin
Issued: 25/03/2024
Update: 25/03/2024

Sheet No. **04**