

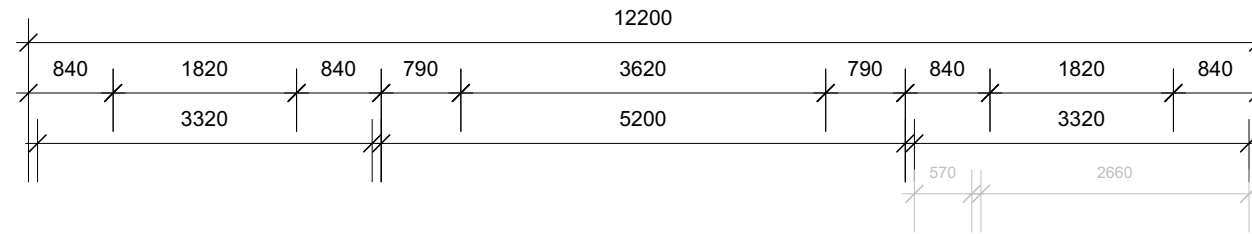
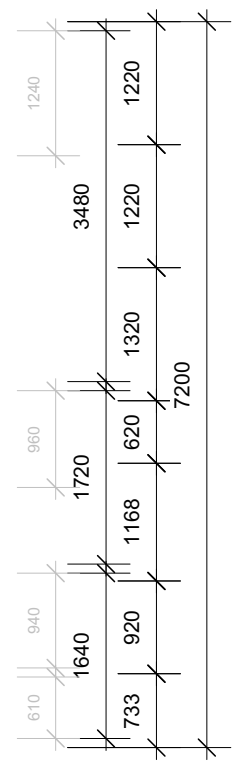



ELEVATION A

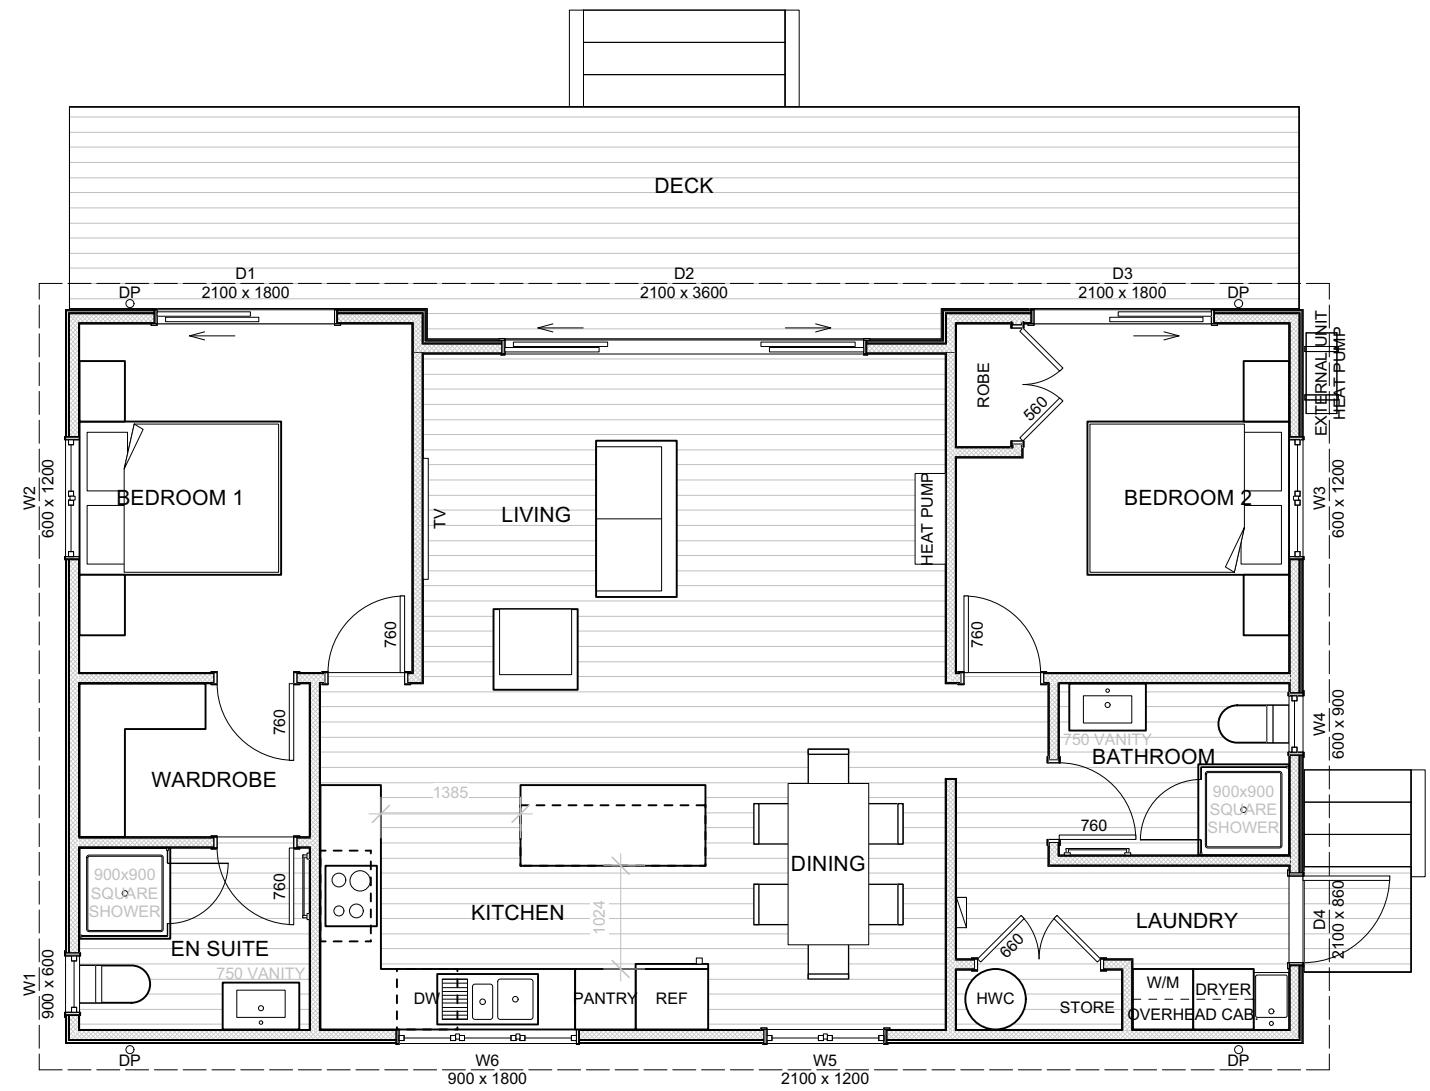

ELEVATION D

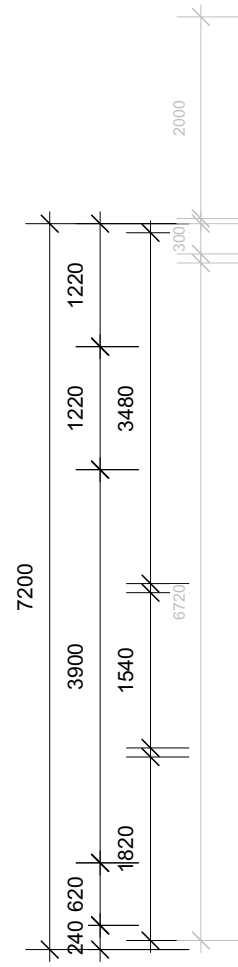

ELEVATION B

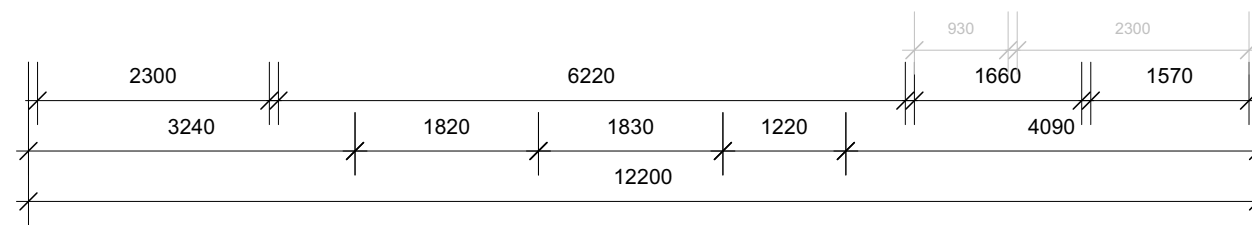

ELEVATION C



0800 678 989
 sales.southpeakhomes.co.nz
 southpeakhomes.co.nz

Floor Plan


SOUTH PEAK HOMES LTD
STOCK TRAVERS GABLE

Rev. No. -
 Revision Draft


Date: 12/08/2024

Scale: 1:75
 Drawn by: Just
 Issued: 12/08/2024
 Update: 12/08/2024

Sheet No. **02**

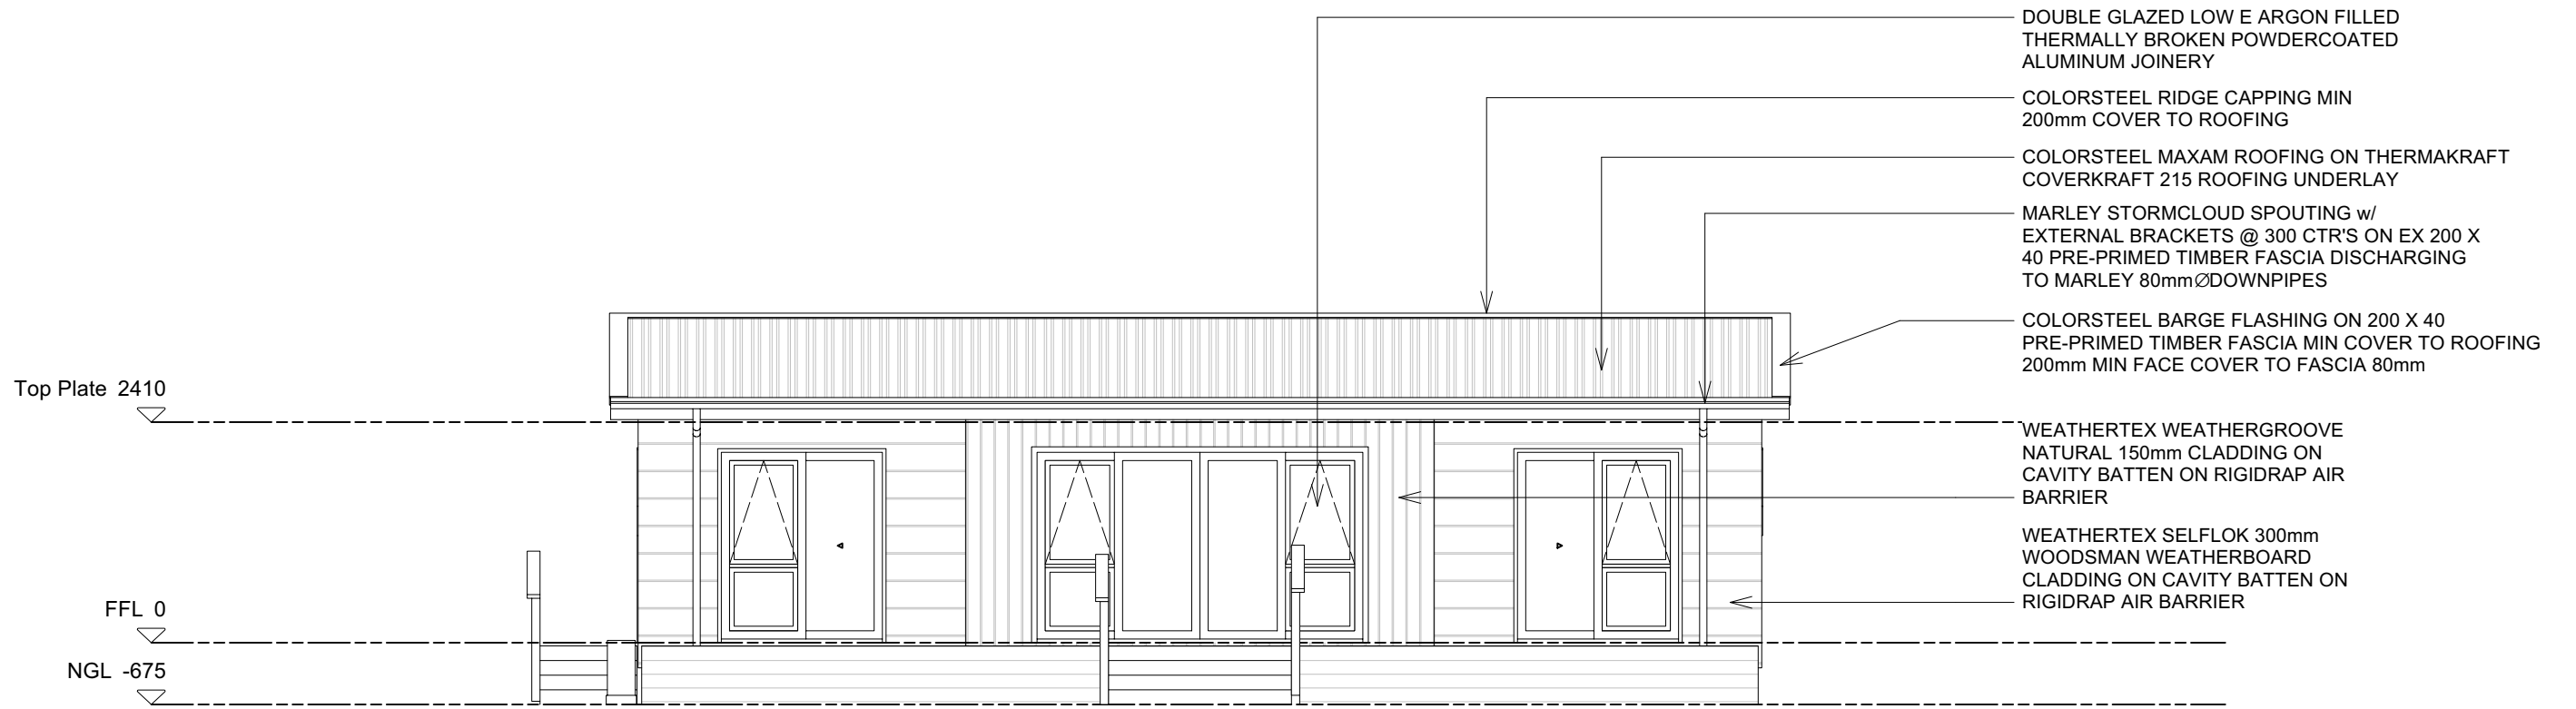

ELEVATION A
scale 1:75

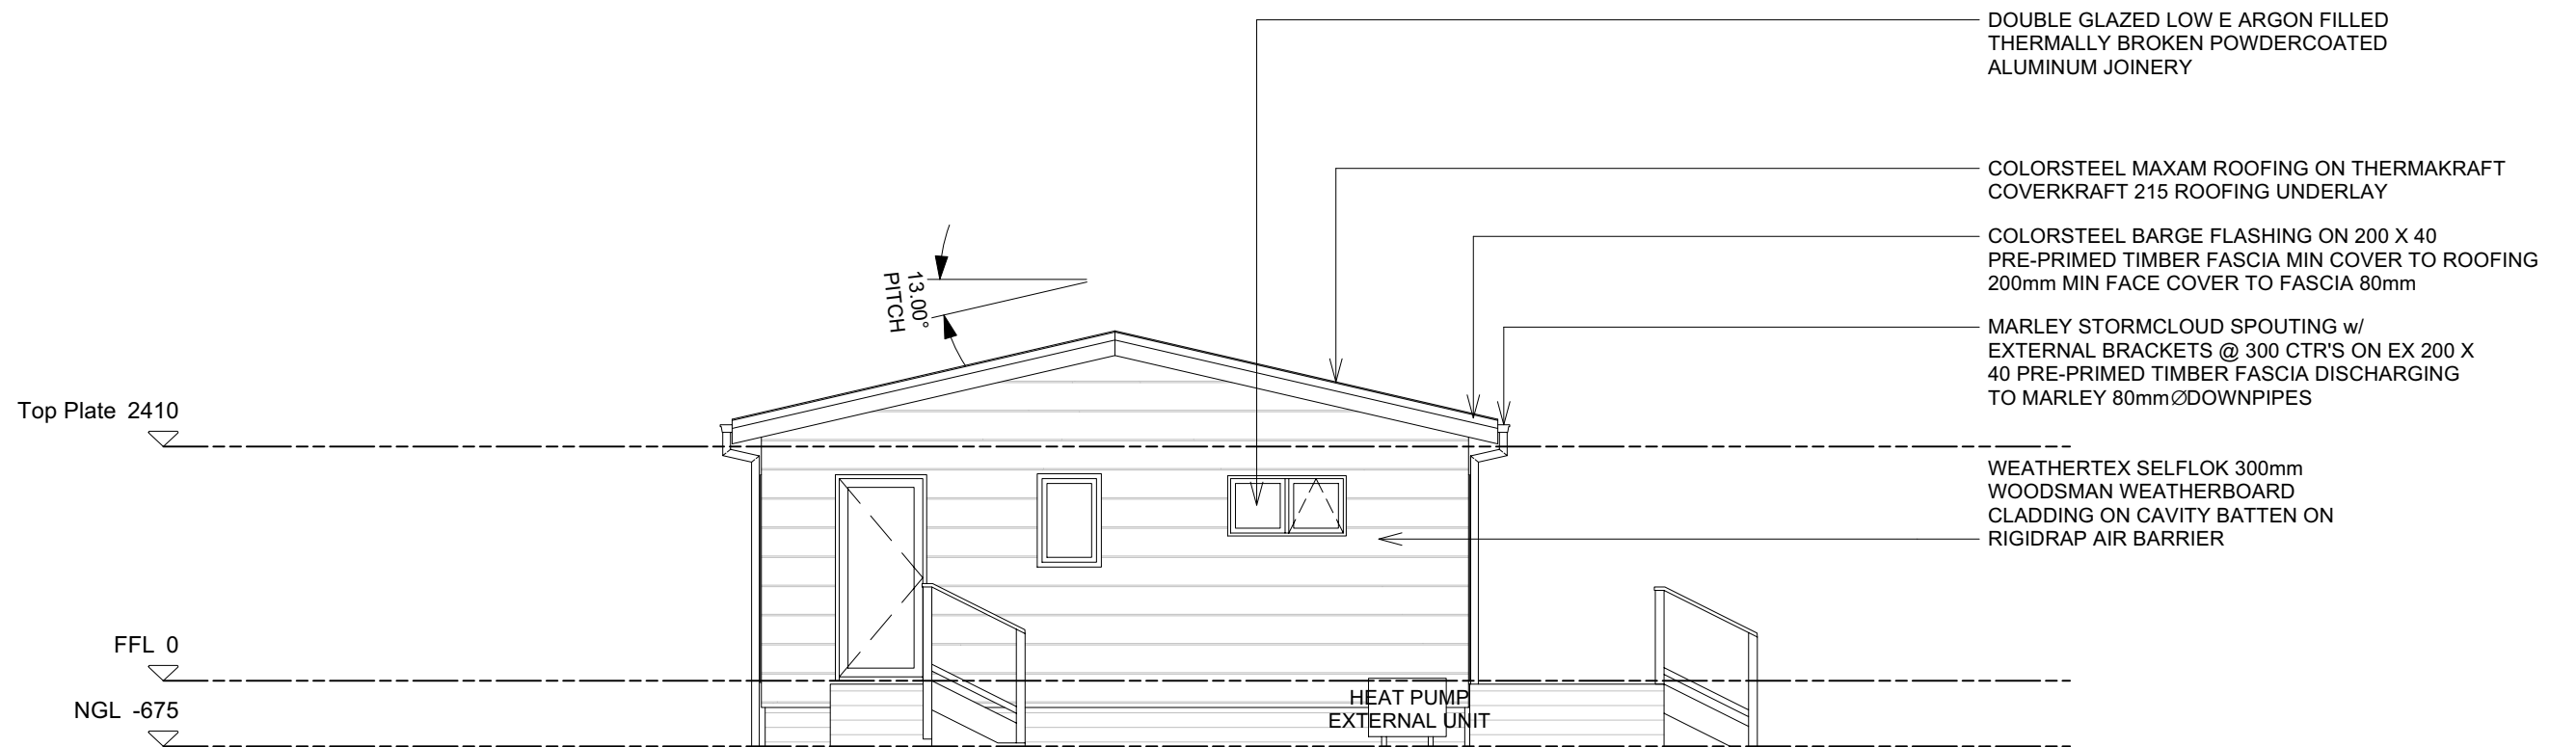

ELEVATION B
scale 1:75



0800 678 989
sales.southpeakhomes.co.nz
southpeakhomes.co.nz

Elevations

SOUTH PEAK HOMES LTD
STOCK TRAVERS GABLE


Rev. No.
-

Revision
Draft


Date:
12/08/2024

Scale: 1:75
Drawn by: Just
Issued: 12/08/2024
Update: 12/08/2024

Sheet No.
03

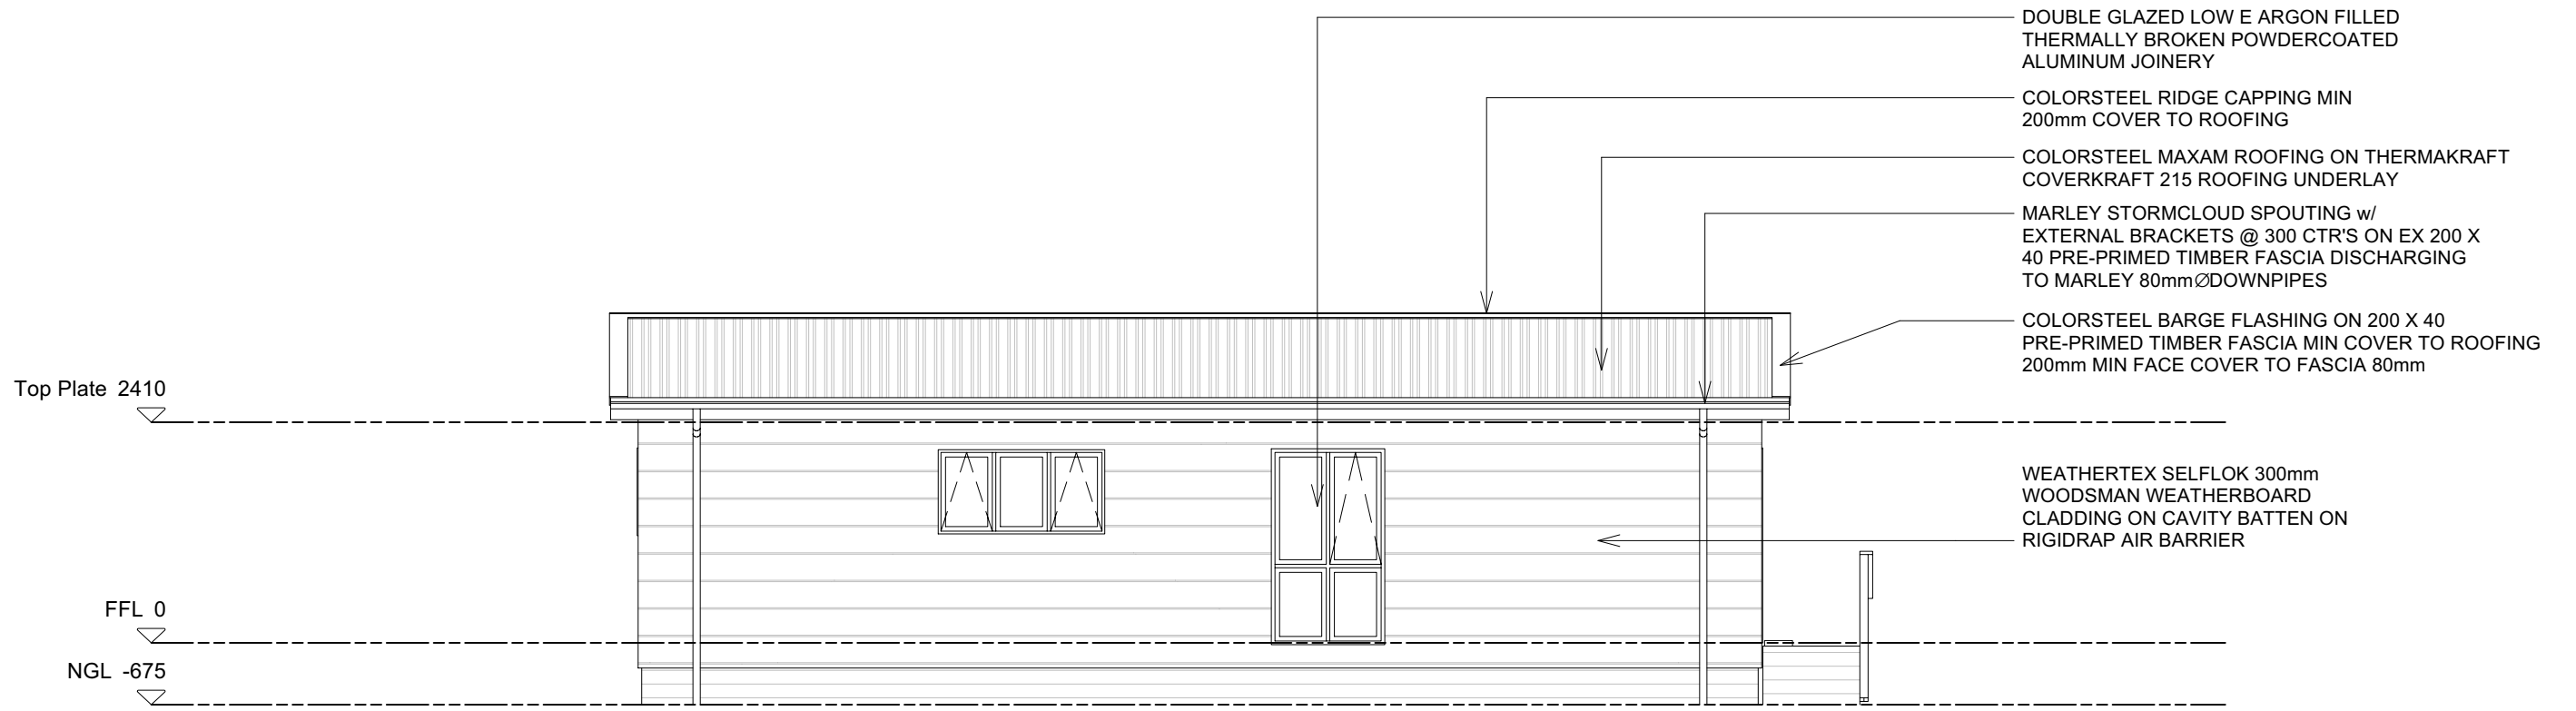

ELEVATION C
scale 1:75

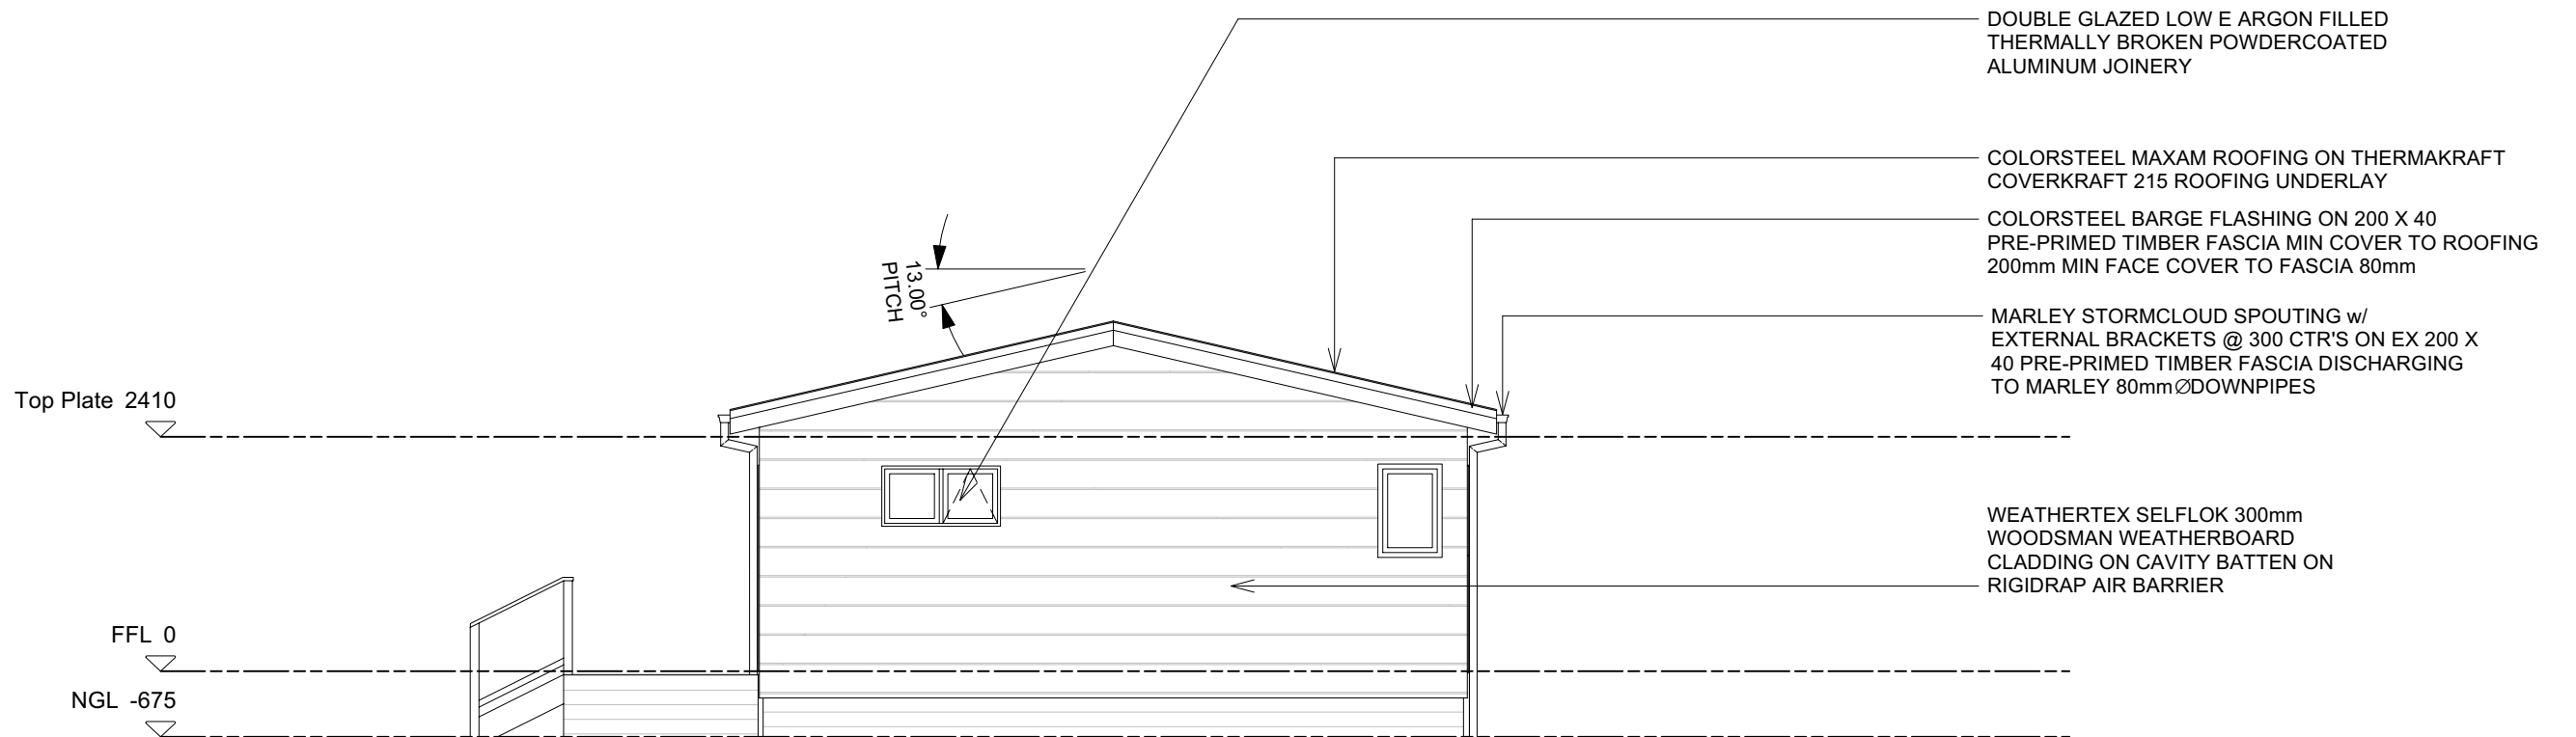

ELEVATION D
scale 1:75



0800 678 989
sales.southpeakhomes.co.nz
southpeakhomes.co.nz

Elevations

SOUTH PEAK HOMES LTD
STOCK TRAVERS GABLE

Rev. No.	Revision	Date:	Scale:	1:75	Sheet No.
-	Draft	12/08/2024	Drawn by:	Just	04
			Issued:	12/08/2024	
			Update:	12/08/2024	