


ELEVATION A

ELEVATION D

ELEVATION B

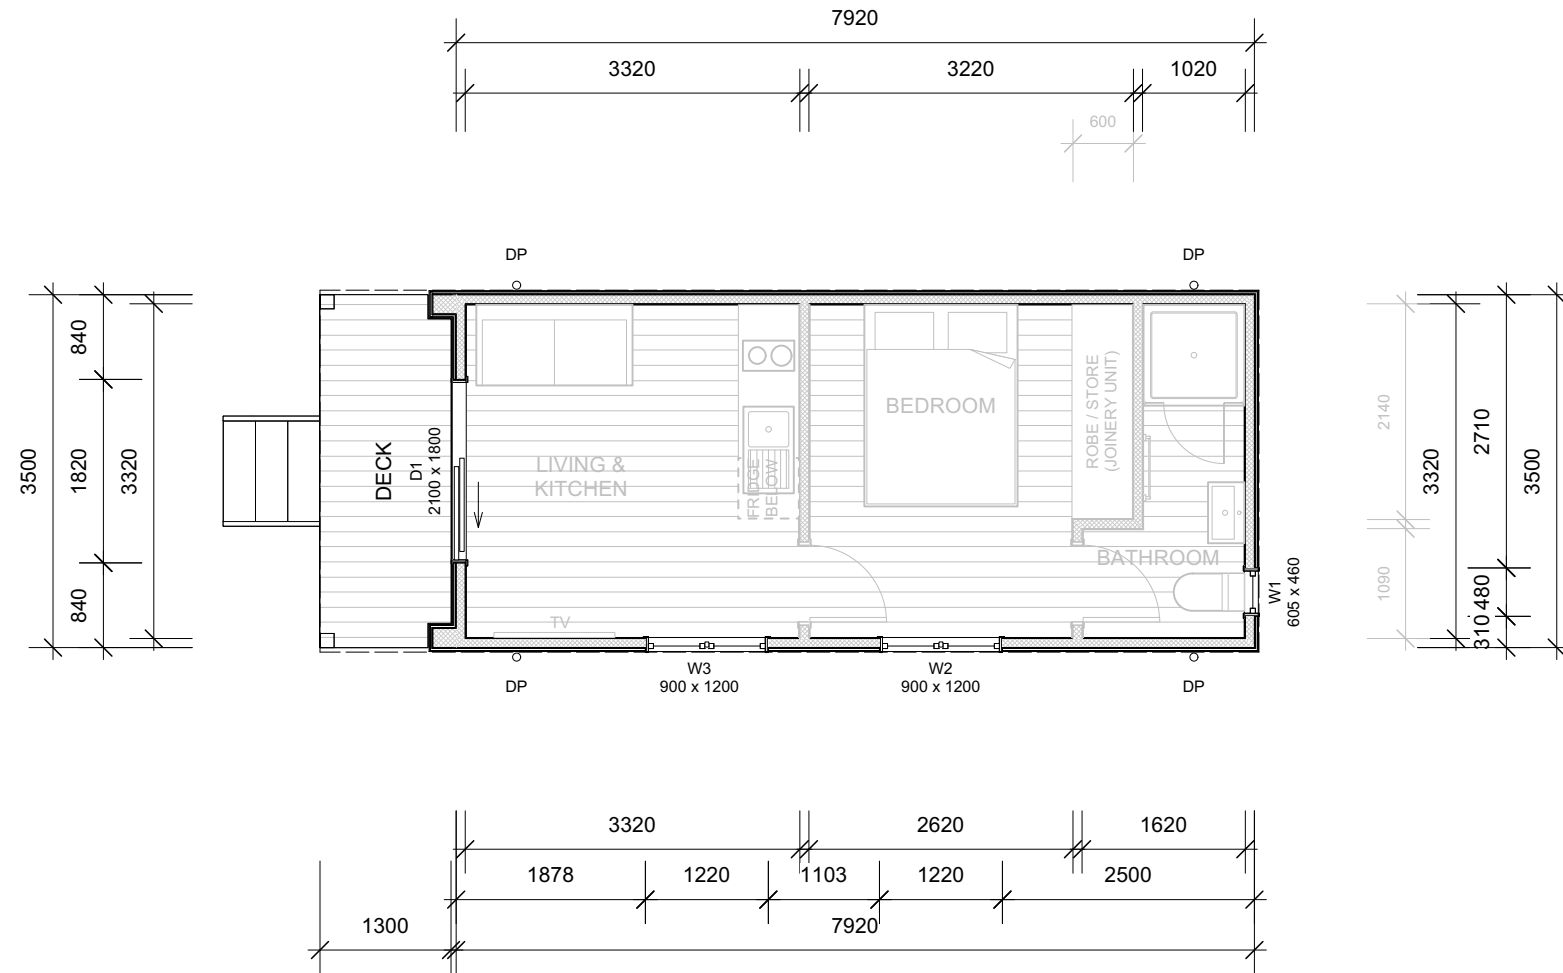

ELEVATION C



0800 678 989  
 sales.southpeakhomes.co.nz  
 southpeakhomes.co.nz

Floor Plan

**SOUTH PEAK HOMES LTD**  
**HEAPHY GABLE**


Rev. No.	Revision
-	Draft

Date: 21/05/2024


Scale:	1:75
Drawn by:	Melvin
Issued:	21/05/2024
Update:	21/05/2024

Sheet No.

02

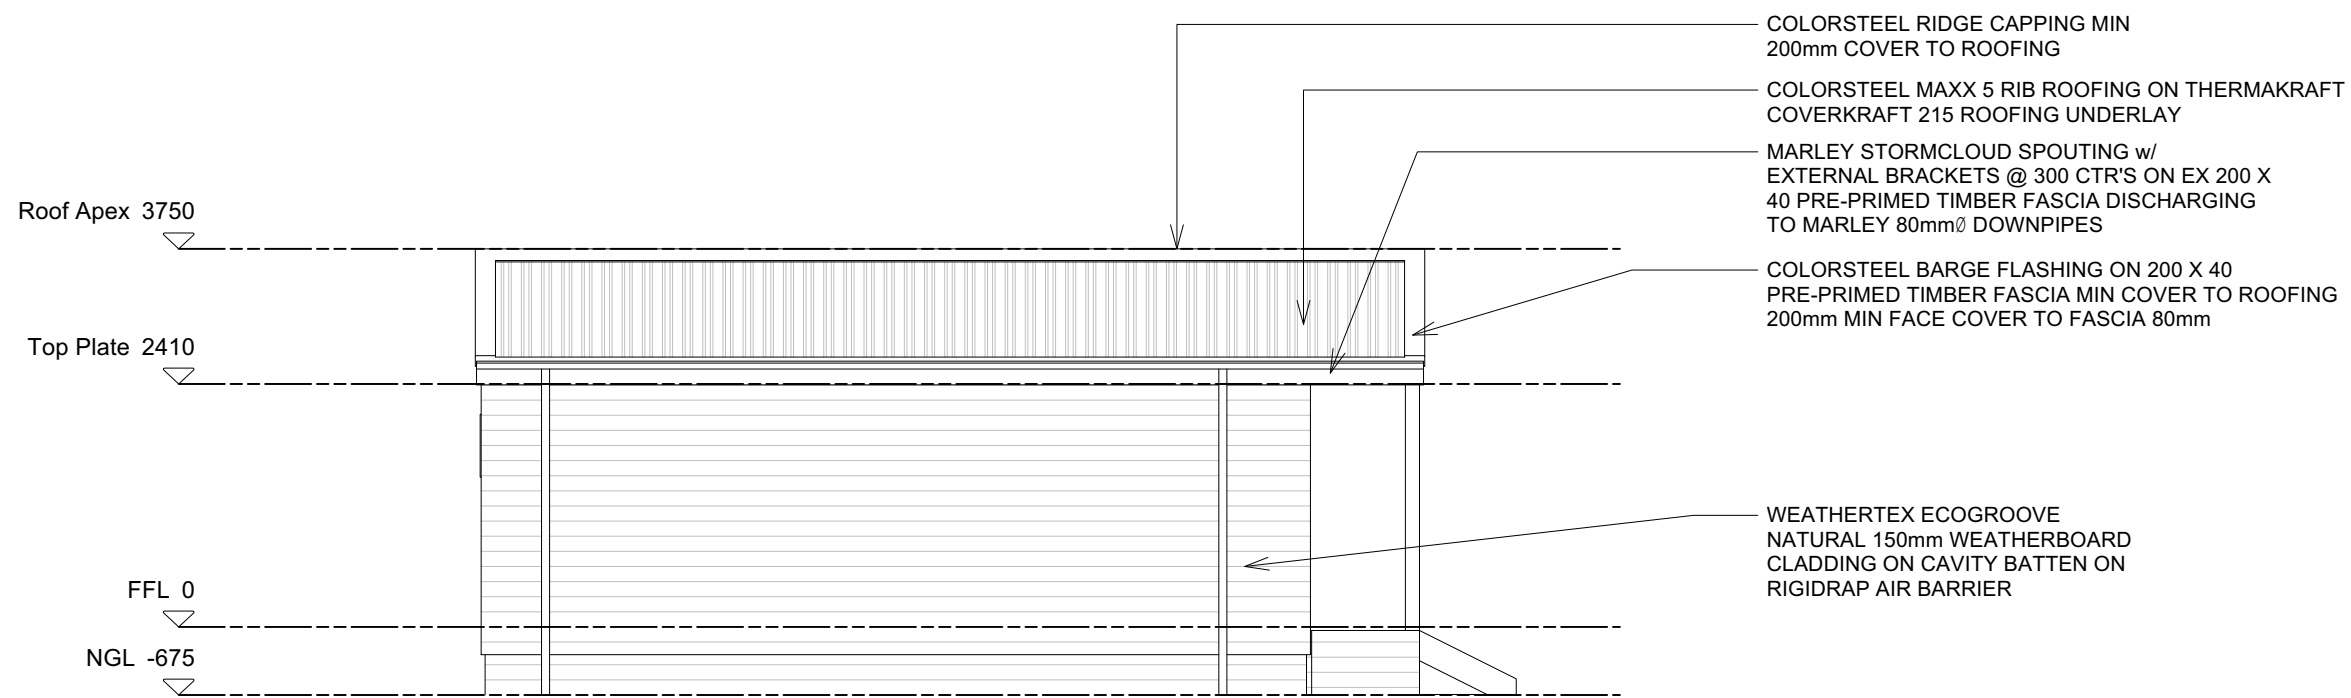

**ELEVATION A**  
scale 1:75

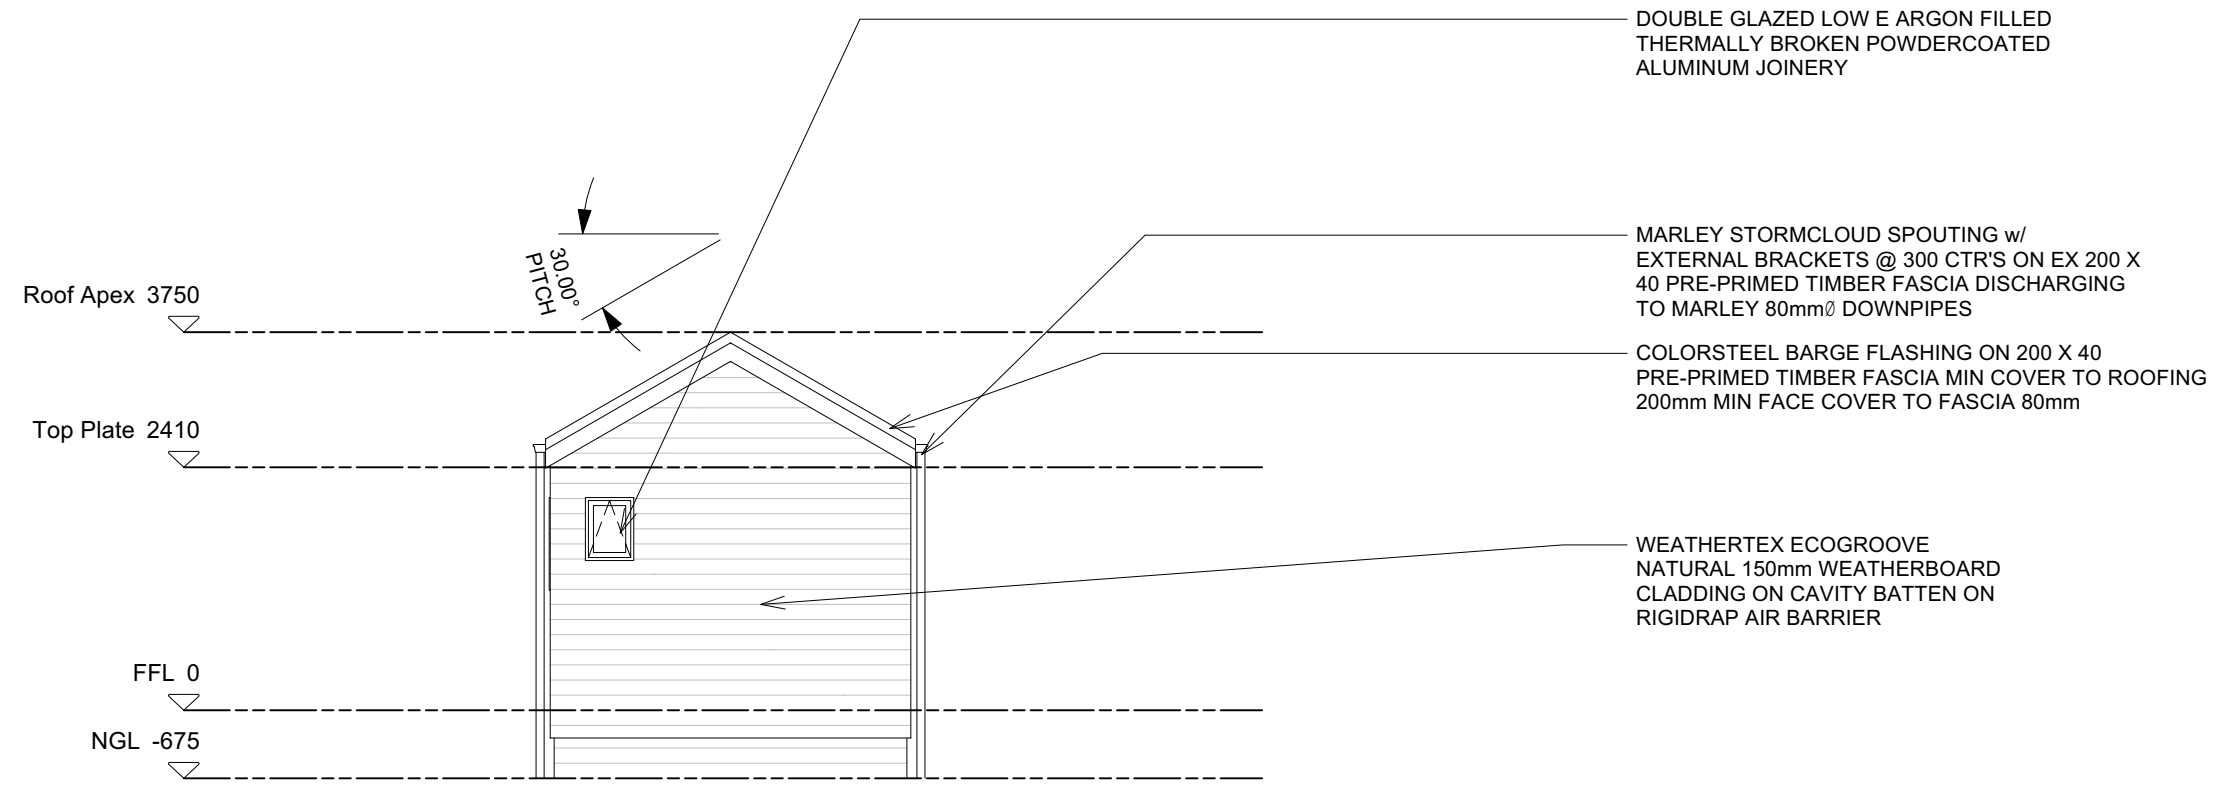

**ELEVATION B**  
scale 1:75




0800 678 989  
sales.southpeakhomes.co.nz  
southpeakhomes.co.nz


Elevations

**SOUTH PEAK HOMES LTD**  
**HEAPHY GABLE**

Rev. No.	Revision	Date:	Scale:	1:75	Sheet No.
-	Draft	21/05/2024	Drawn by:	Melvin	03
			Issued:	21/05/2024	
			Update:	21/05/2024	

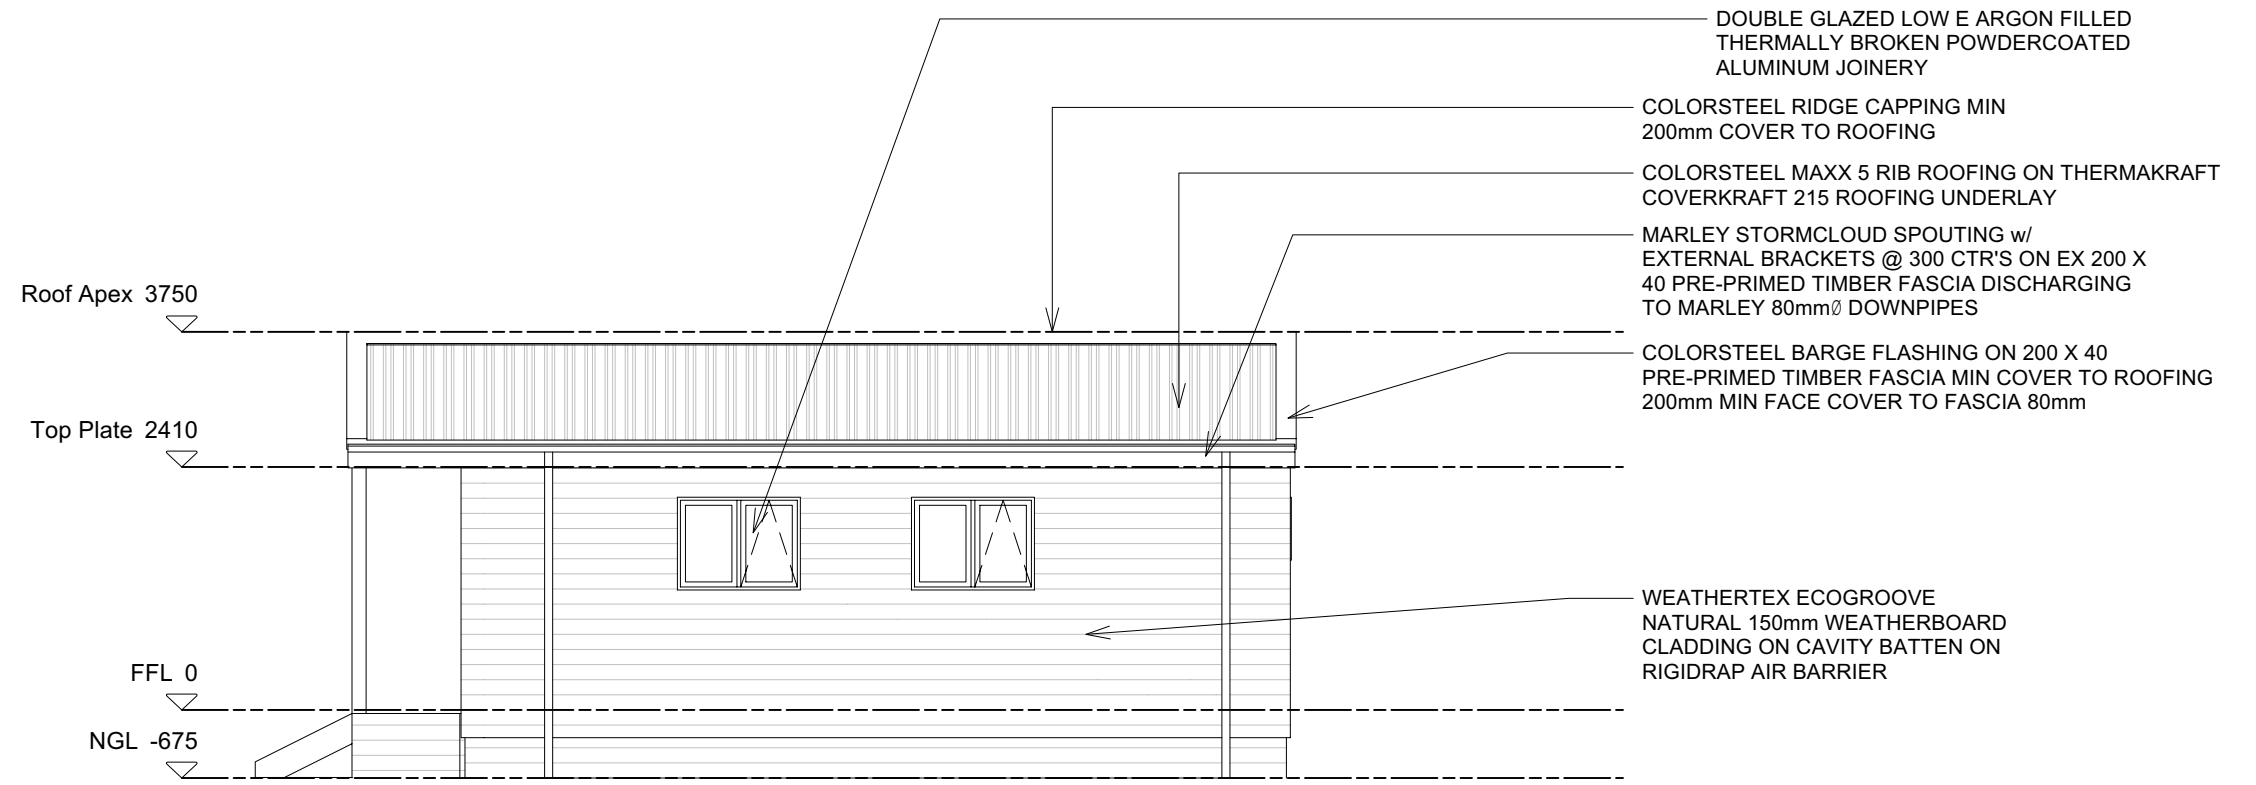

**ELEVATION C**  
scale 1:75

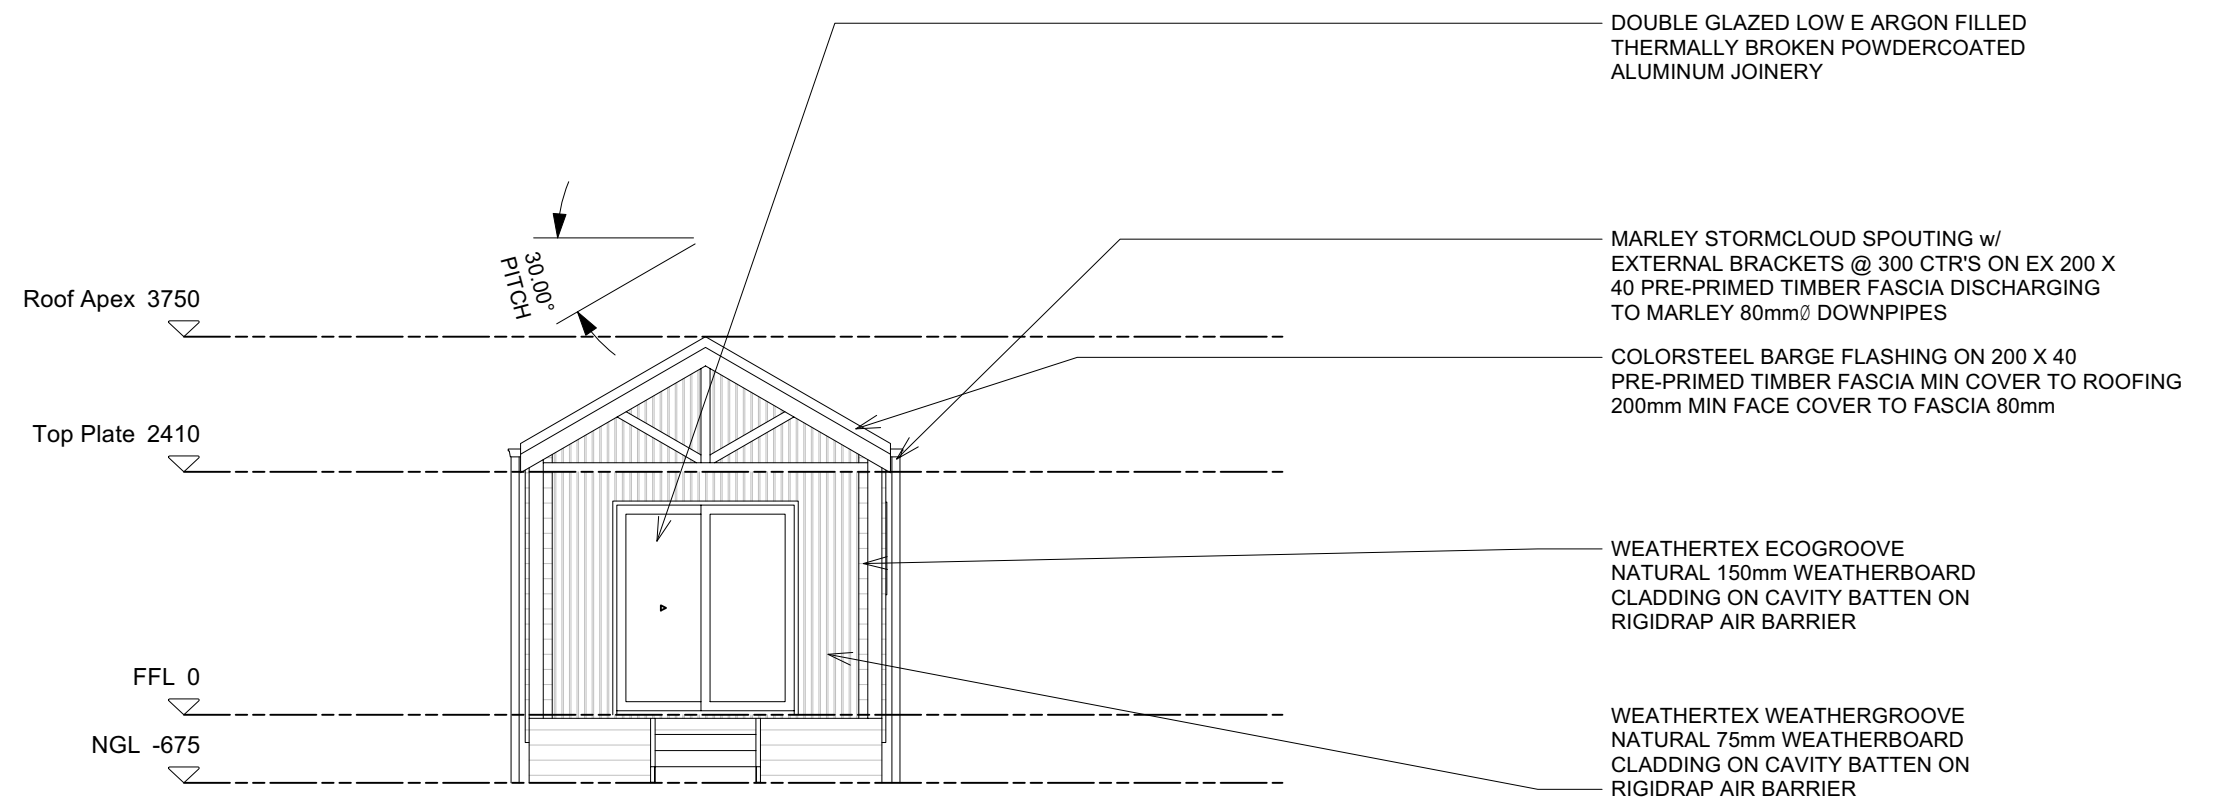

**ELEVATION D**  
scale 1:75



0800 678 989  
sales.southpeakhomes.co.nz  
southpeakhomes.co.nz

Elevations

**SOUTH PEAK HOMES LTD**  
**HEAPHY GABLE**

Rev. No.  
-

Revision  
Draft

Date:  
21/05/2024

Scale: 1:75  
Drawn by: Melvin  
Issued: 21/05/2024  
Update: 21/05/2024

Sheet No.

**04**