


ELEVATION A

ELEVATION D

ELEVATION B

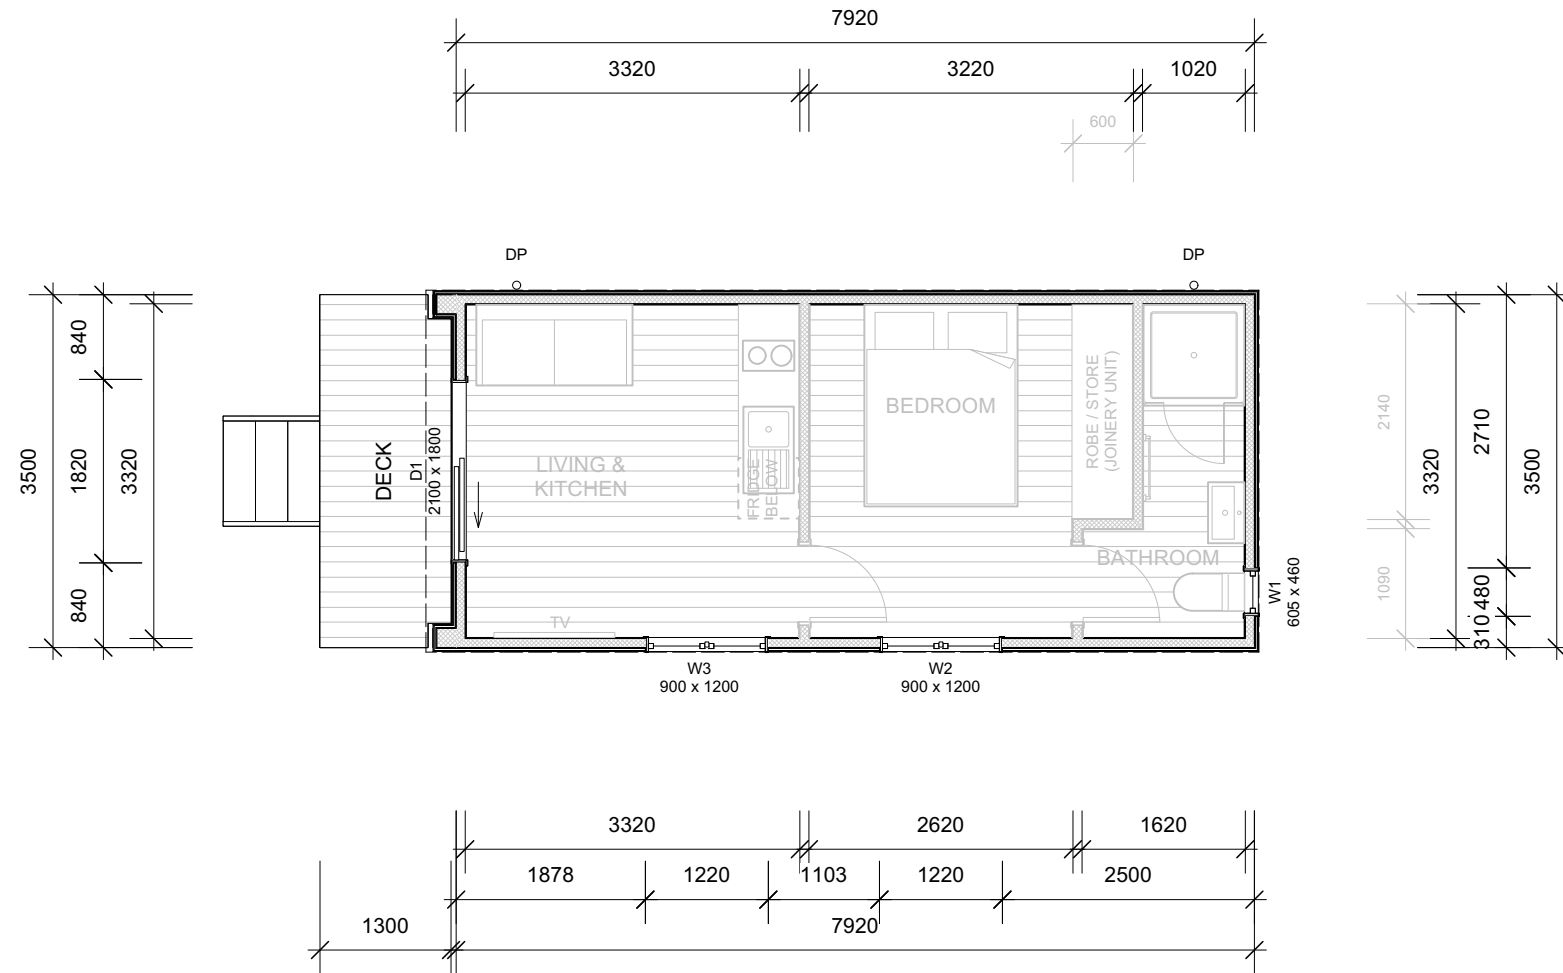

ELEVATION C



0800 678 989
 sales.southpeakhomes.co.nz
 southpeakhomes.co.nz

Floor Plan


SOUTH PEAK HOMES LTD
HEAPHY MONO

Rev. No. -
 Revision Draft


Date: 21/05/2024

Scale: 1:75
 Drawn by: Melvin
 Issued: 21/05/2024
 Update: 21/05/2024

Sheet No.
02

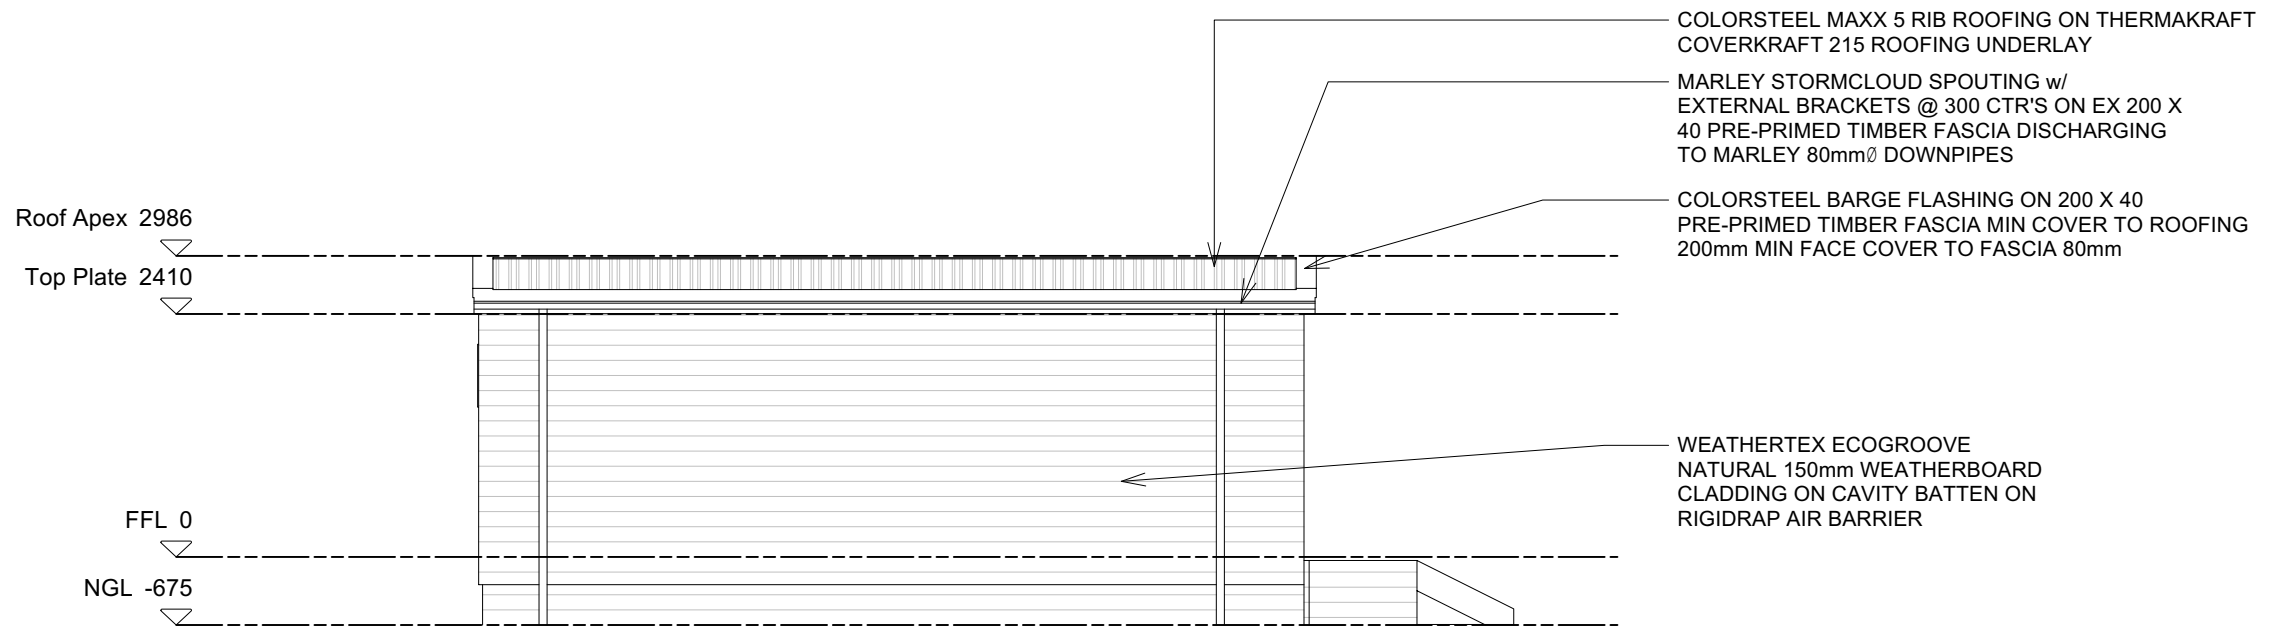

ELEVATION A
 scale 1:75

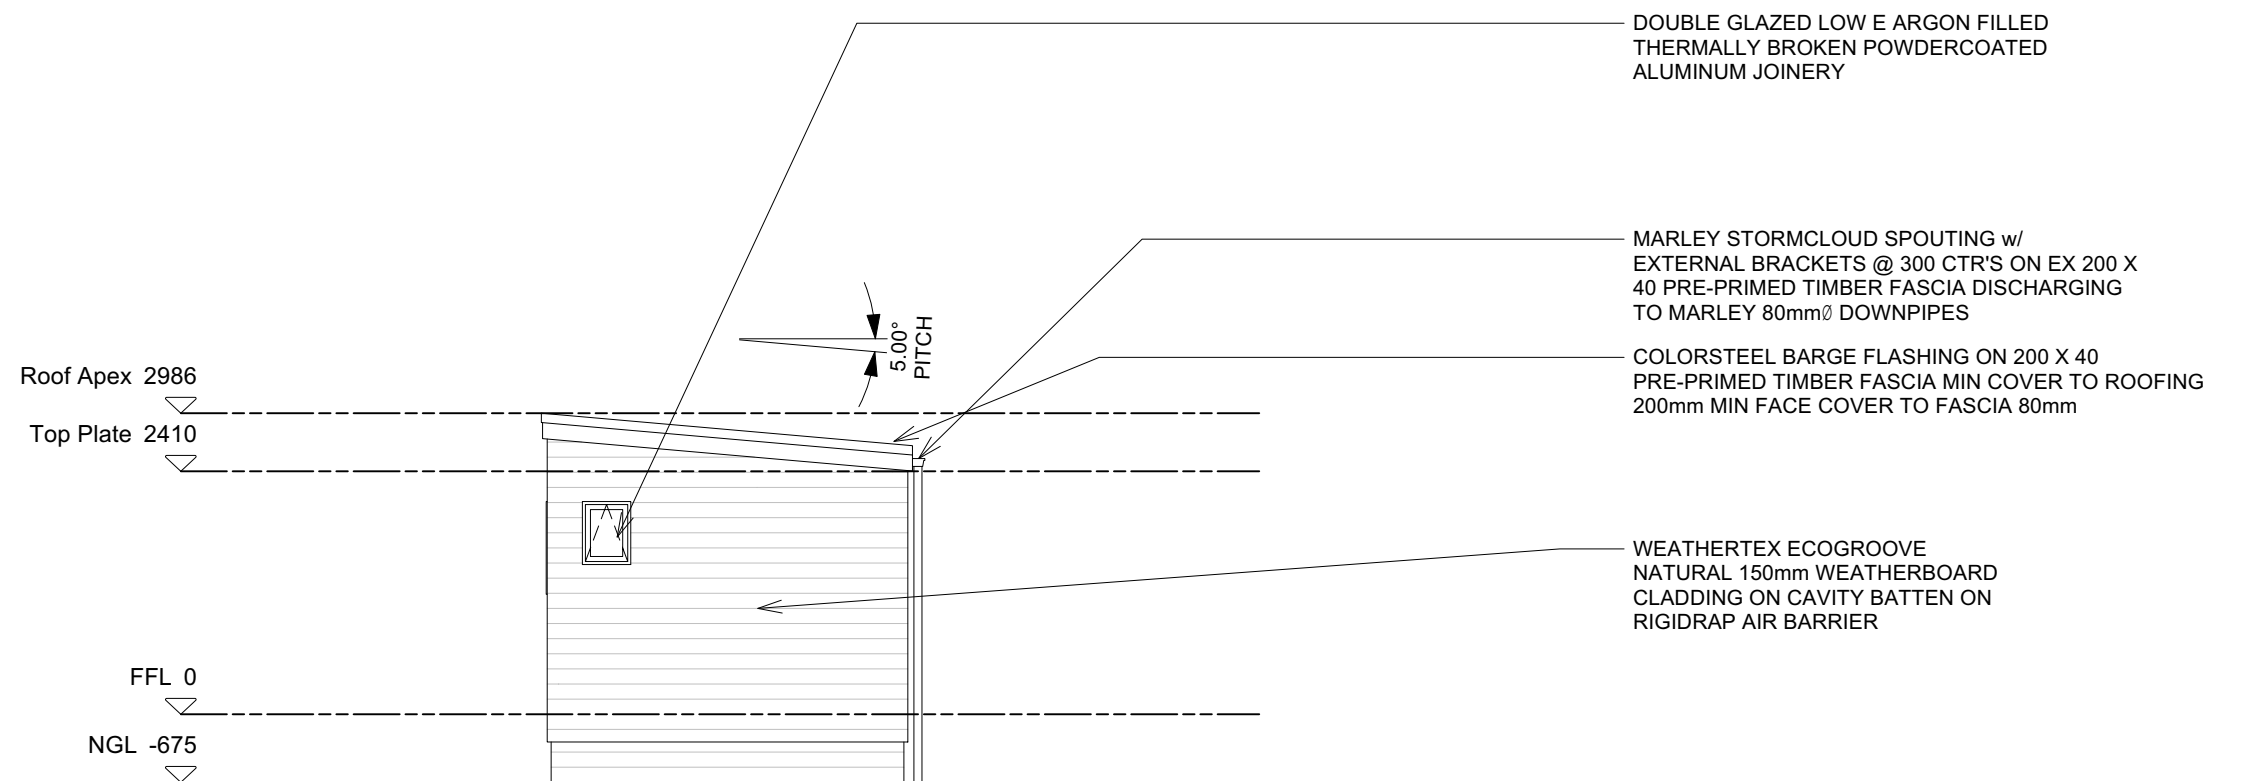

ELEVATION B
 scale 1:75



0800 678 989
 sales.southpeakhomes.co.nz
 southpeakhomes.co.nz

Elevations

SOUTH PEAK HOMES LTD
HEAPHY MONO


Rev. No. -
 Revision Draft

Date: 21/05/2024

Scale: 1:75
 Drawn by: Melvin
 Issued: 21/05/2024
 Update: 21/05/2024


Sheet No.

03

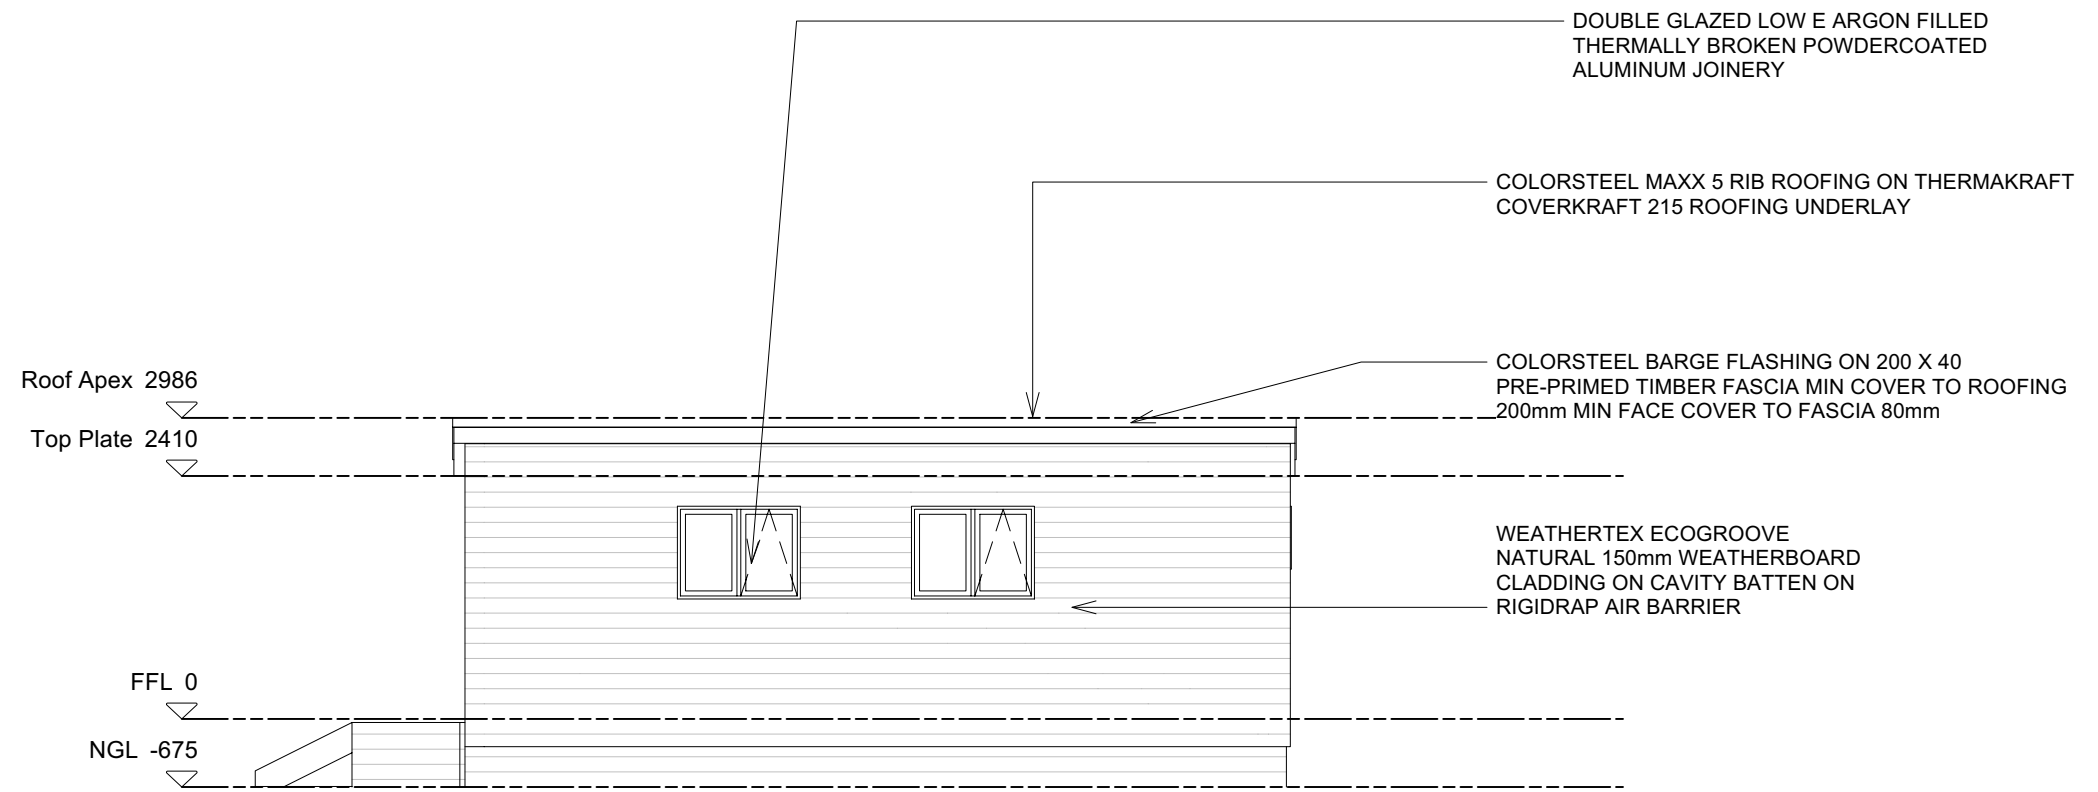

ELEVATION C
scale 1:75

MARLEY STORMCLOUD SPOUTING w/ EXTERNAL BRACKETS @ 300 CTR'S ON EX 200 X 40 PRE-PRIMED TIMBER FASCIA DISCHARGING TO MARLEY 80mmØ DOWNPIPES

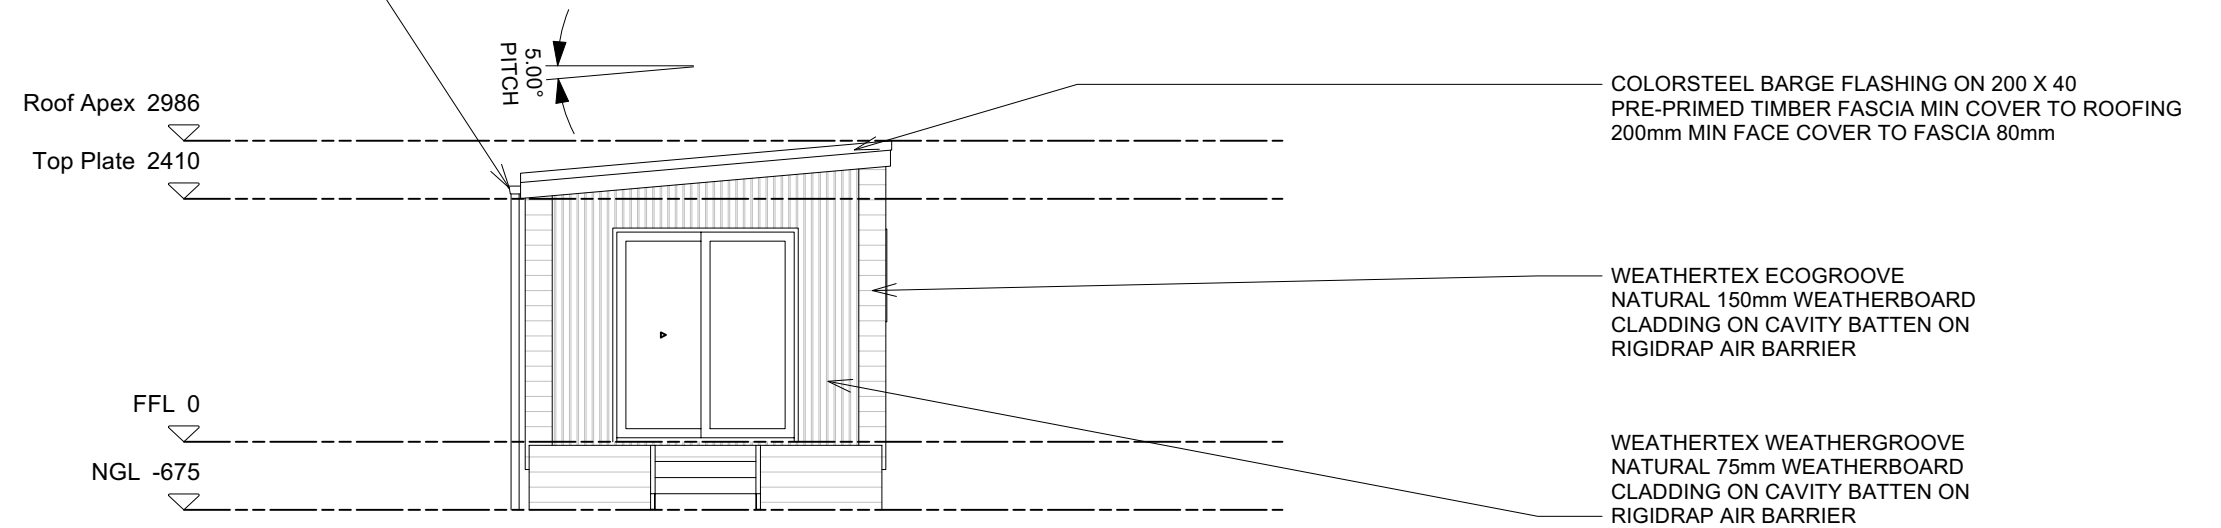

ELEVATION D
scale 1:75



0800 678 989
sales.southpeakhomes.co.nz
southpeakhomes.co.nz

Elevations

SOUTH PEAK HOMES LTD
HEAPHY MONO

Rev. No.	Revision	Date:	Scale:	1:75	Sheet No.
-	Draft	21/05/2024	Drawn by:	Melvin	04
			Issued:	21/05/2024	
			Update:	21/05/2024	