
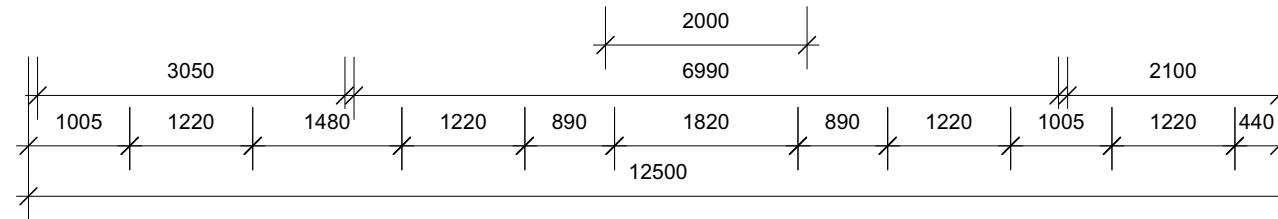
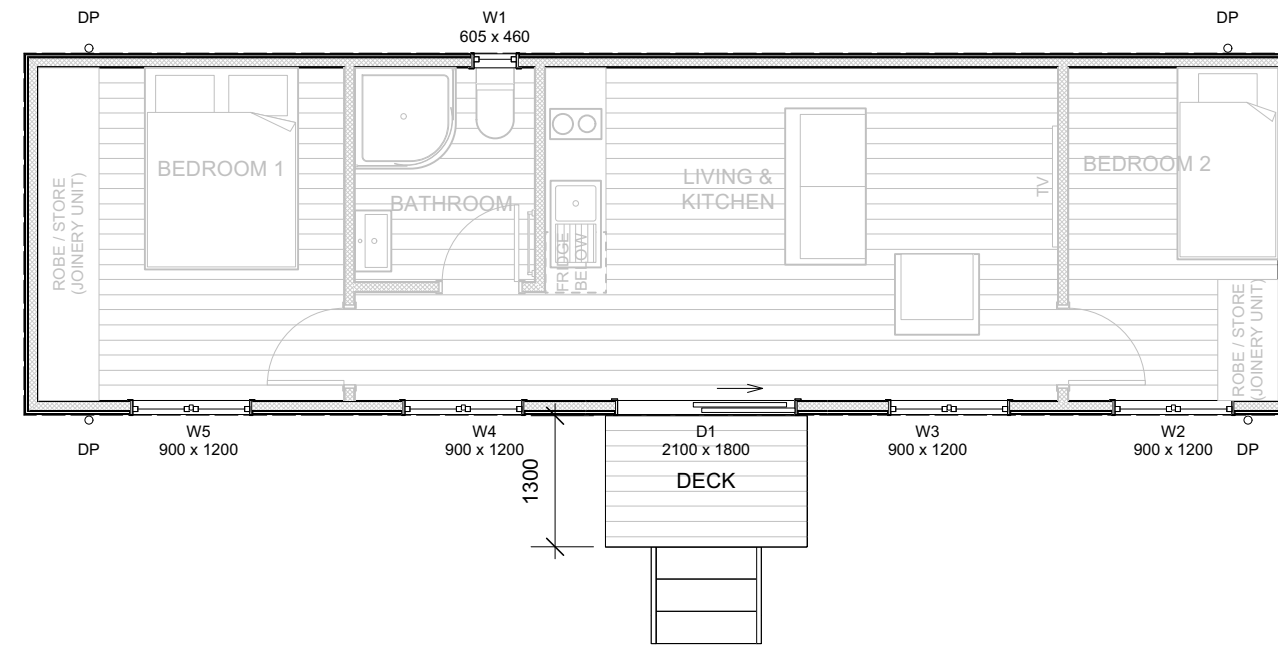
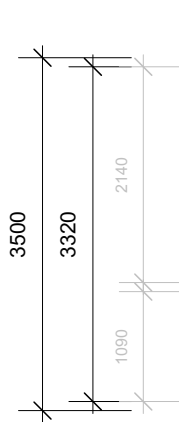


ELEVATION A

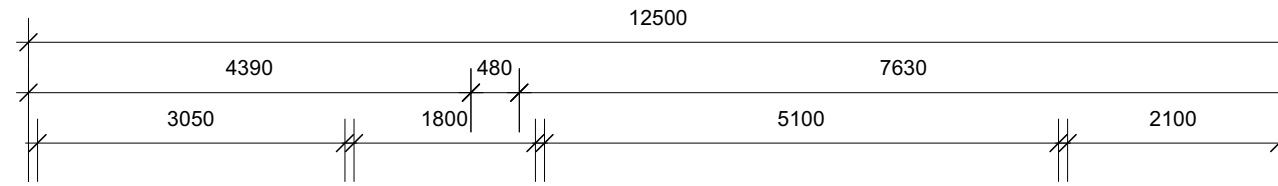

ELEVATION D

ELEVATION B

ELEVATION C



0800 678 989
 sales.southpeakhomes.co.nz
 southpeakhomes.co.nz

Floor Plan


SOUTH PEAK HOMES LTD
NILE GABLE

Rev. No. -
 Revision Draft


Date: 21/05/2024

Scale: 1:75
 Drawn by: Melvin
 Issued: 21/05/2024
 Update: 21/05/2024

Sheet No.
02

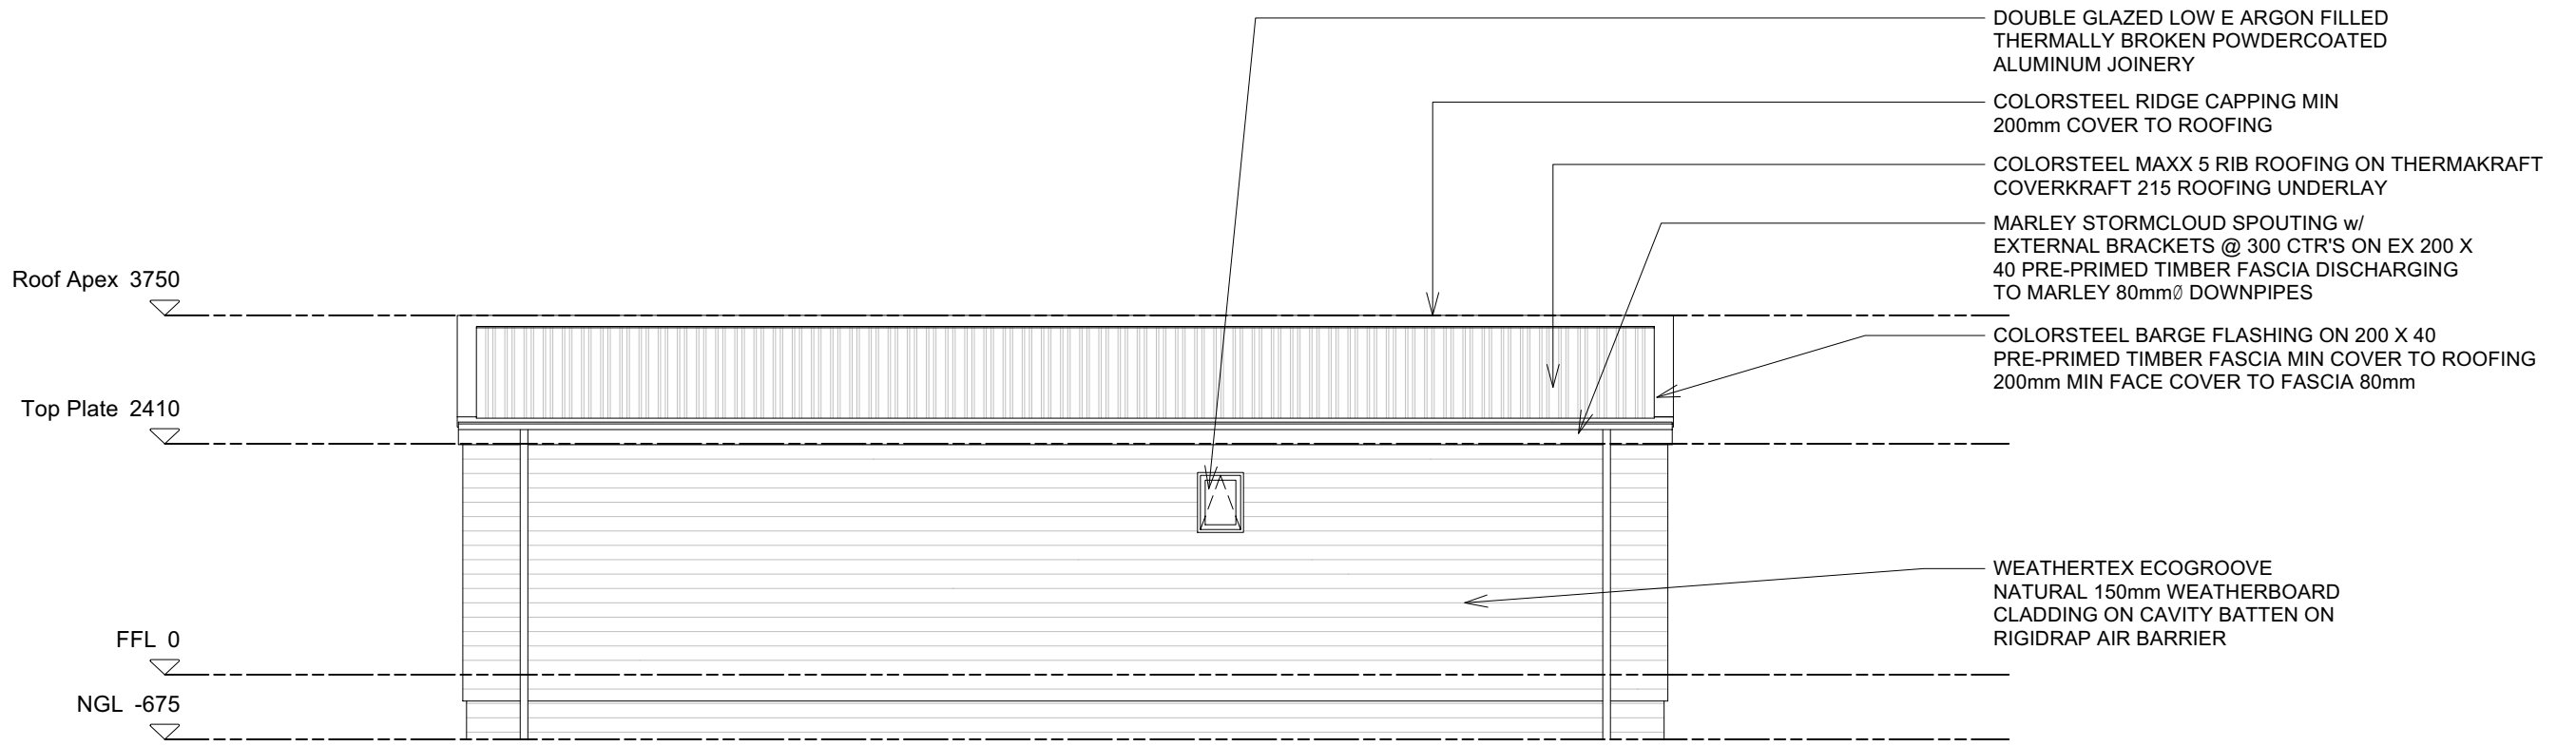

ELEVATION A
scale 1:75

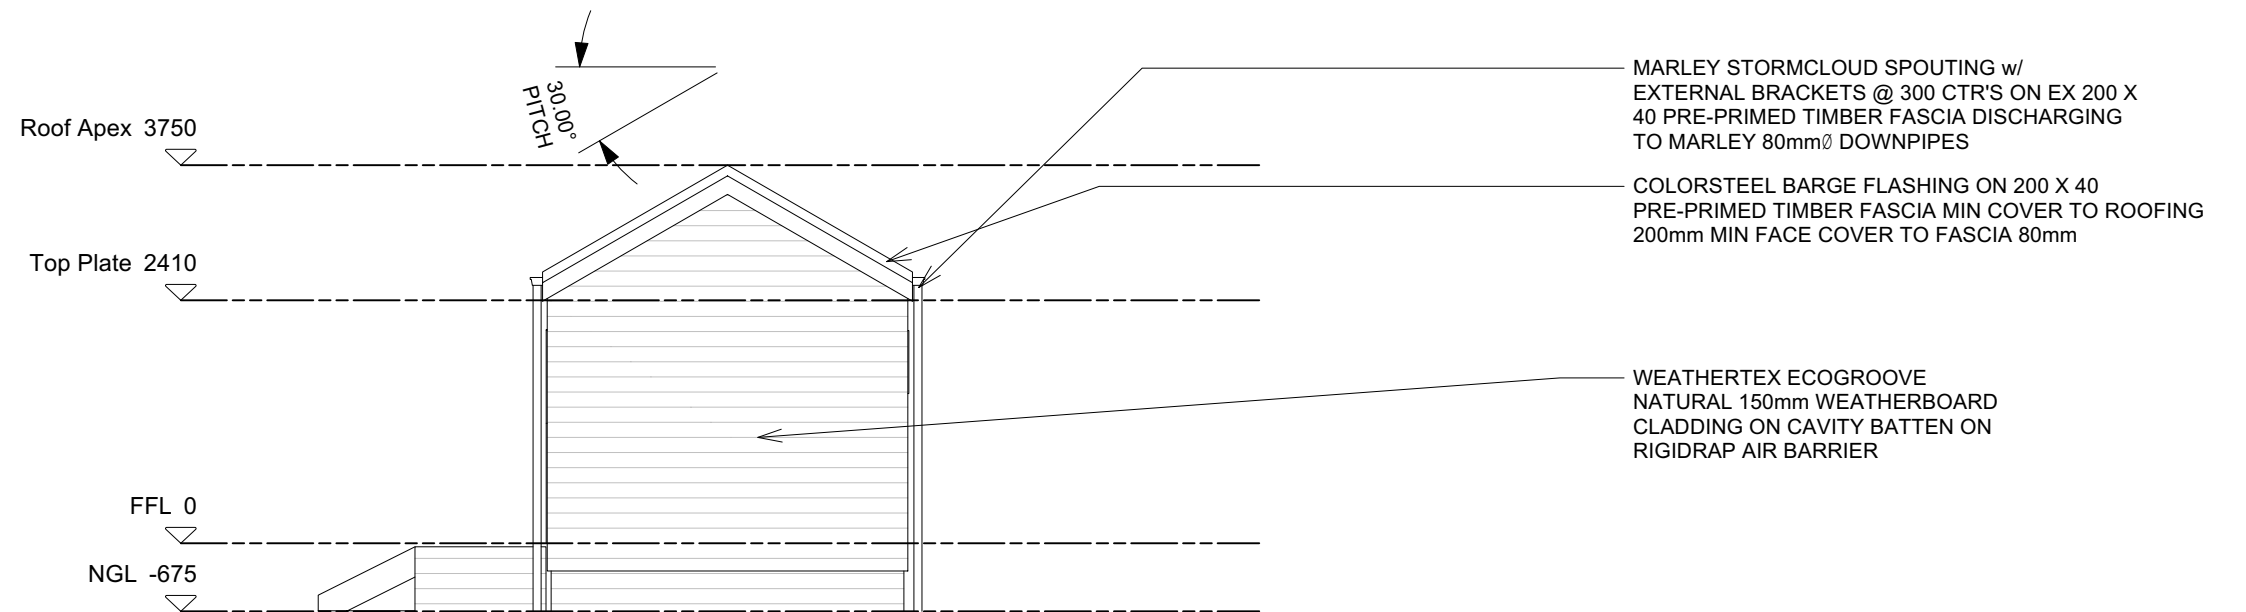

ELEVATION B
scale 1:75



0800 678 989
sales.southpeakhomes.co.nz
southpeakhomes.co.nz

Elevations

SOUTH PEAK HOMES LTD
NILE GABLE

Rev.
No.
-


Revision
Draft

Date:
21/05/2024


Scale: 1:75
Drawn by: Melvin
Issued: 21/05/2024
Update: 21/05/2024

Sheet No.

03

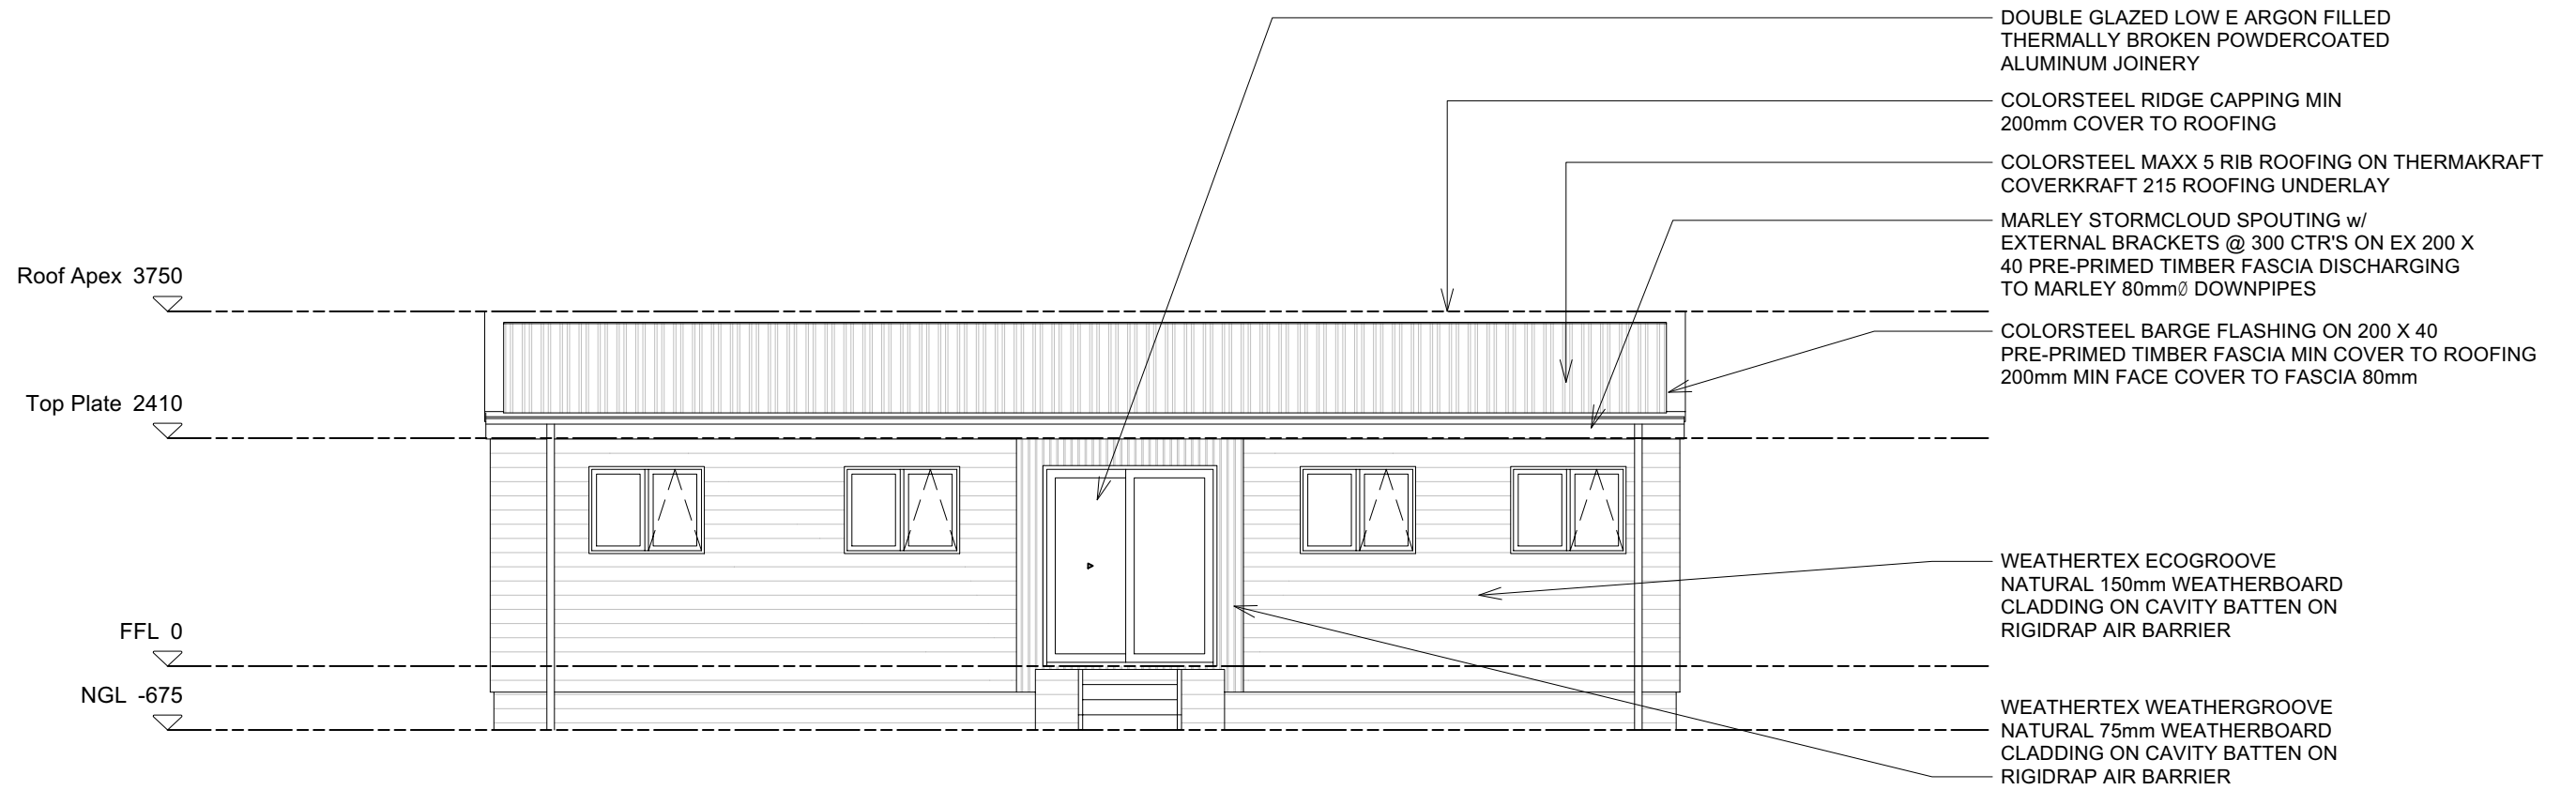

ELEVATION C
scale 1:75

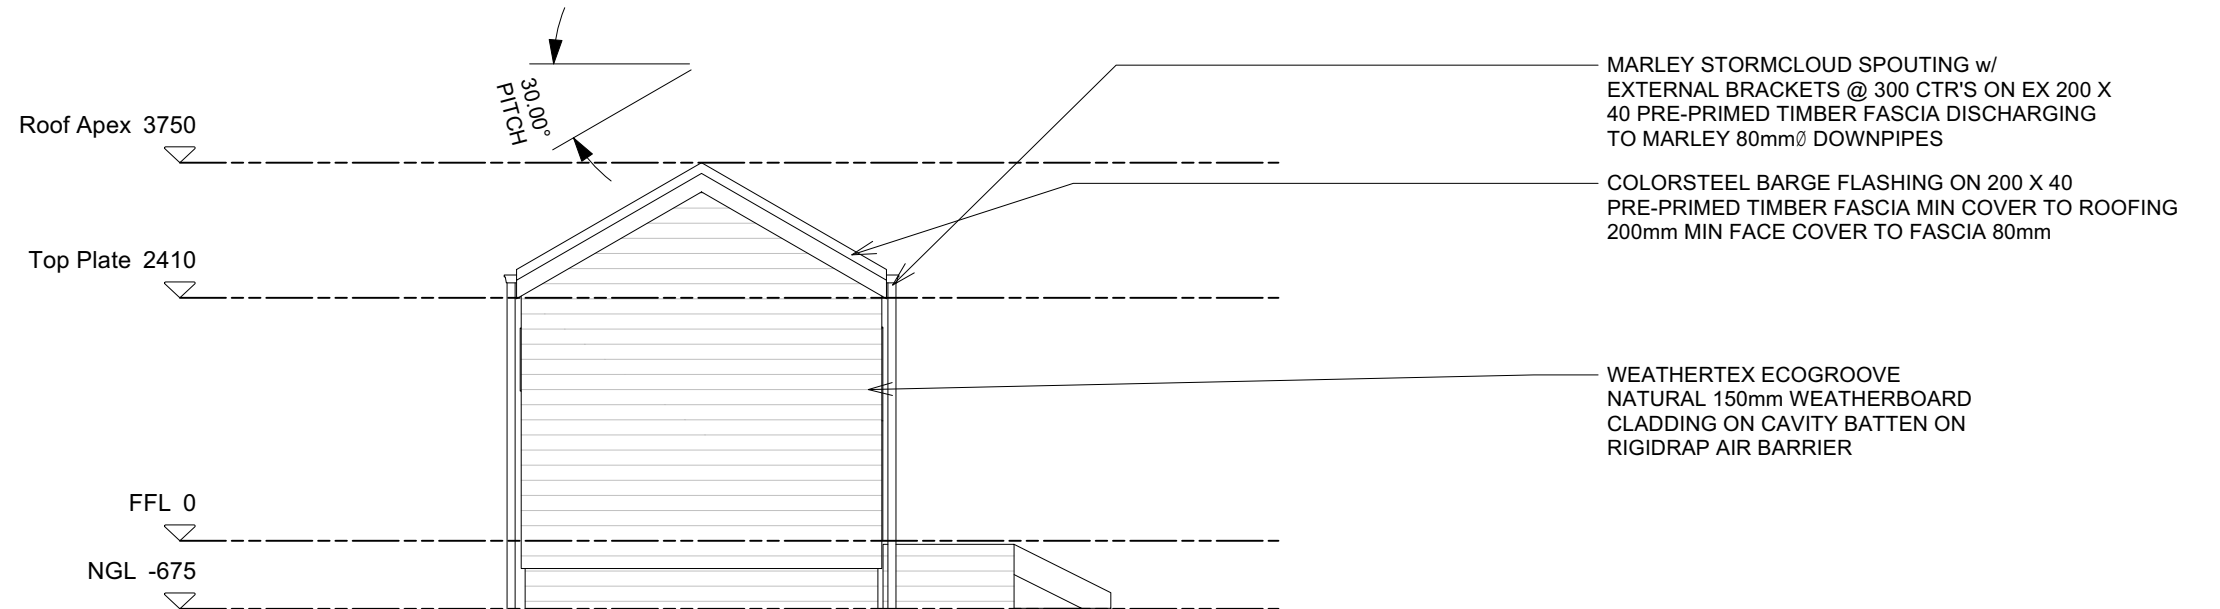

ELEVATION D
scale 1:75



0800 678 989
sales.southpeakhomes.co.nz
southpeakhomes.co.nz

Elevations

SOUTH PEAK HOMES LTD
NILE GABLE

Rev. No. -
Revision Draft

Date: 21/05/2024

Scale: 1:75
Drawn by: Melvin
Issued: 21/05/2024
Update: 21/05/2024

Sheet No.

04