


ELEVATION A

ELEVATION D

ELEVATION B

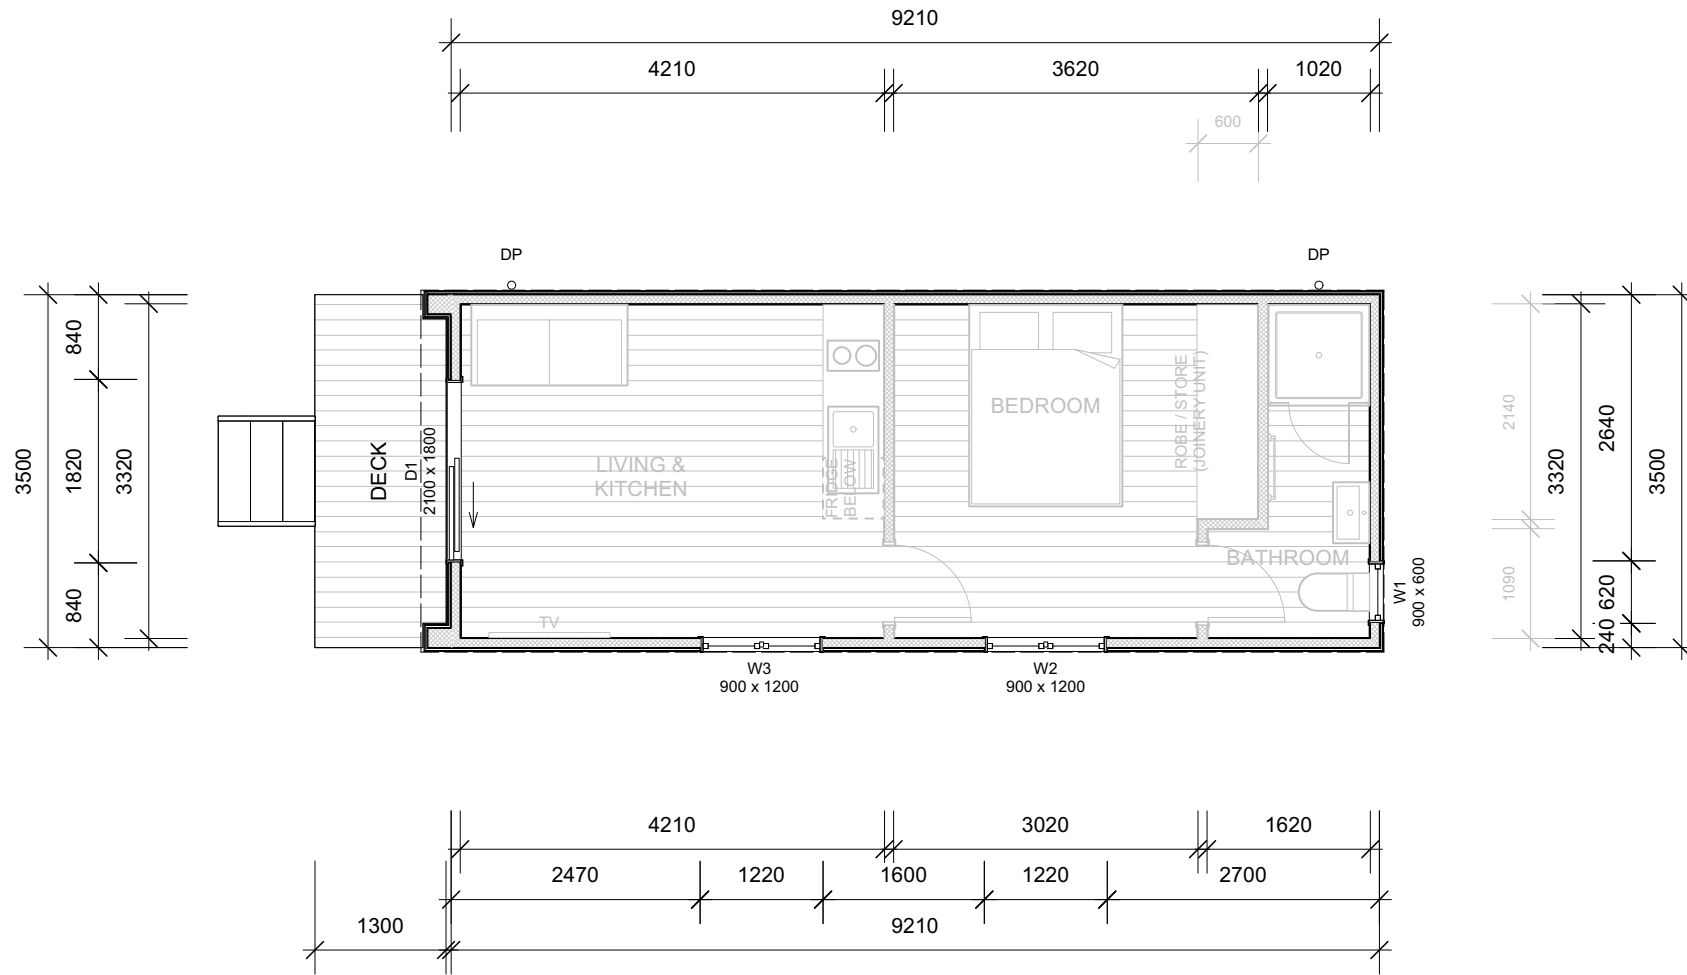

ELEVATION C



0800 678 989  
 sales.southpeakhomes.co.nz  
 southpeakhomes.co.nz

Floor Plan


**SOUTH PEAK HOMES LTD**  
**OKARI MONO**

Rev. No. -  
 Revision Draft


Date: 21/05/2024

Scale: 1:75  
 Drawn by: Melvin  
 Issued: 21/05/2024  
 Update: 21/05/2024

Sheet No. 02

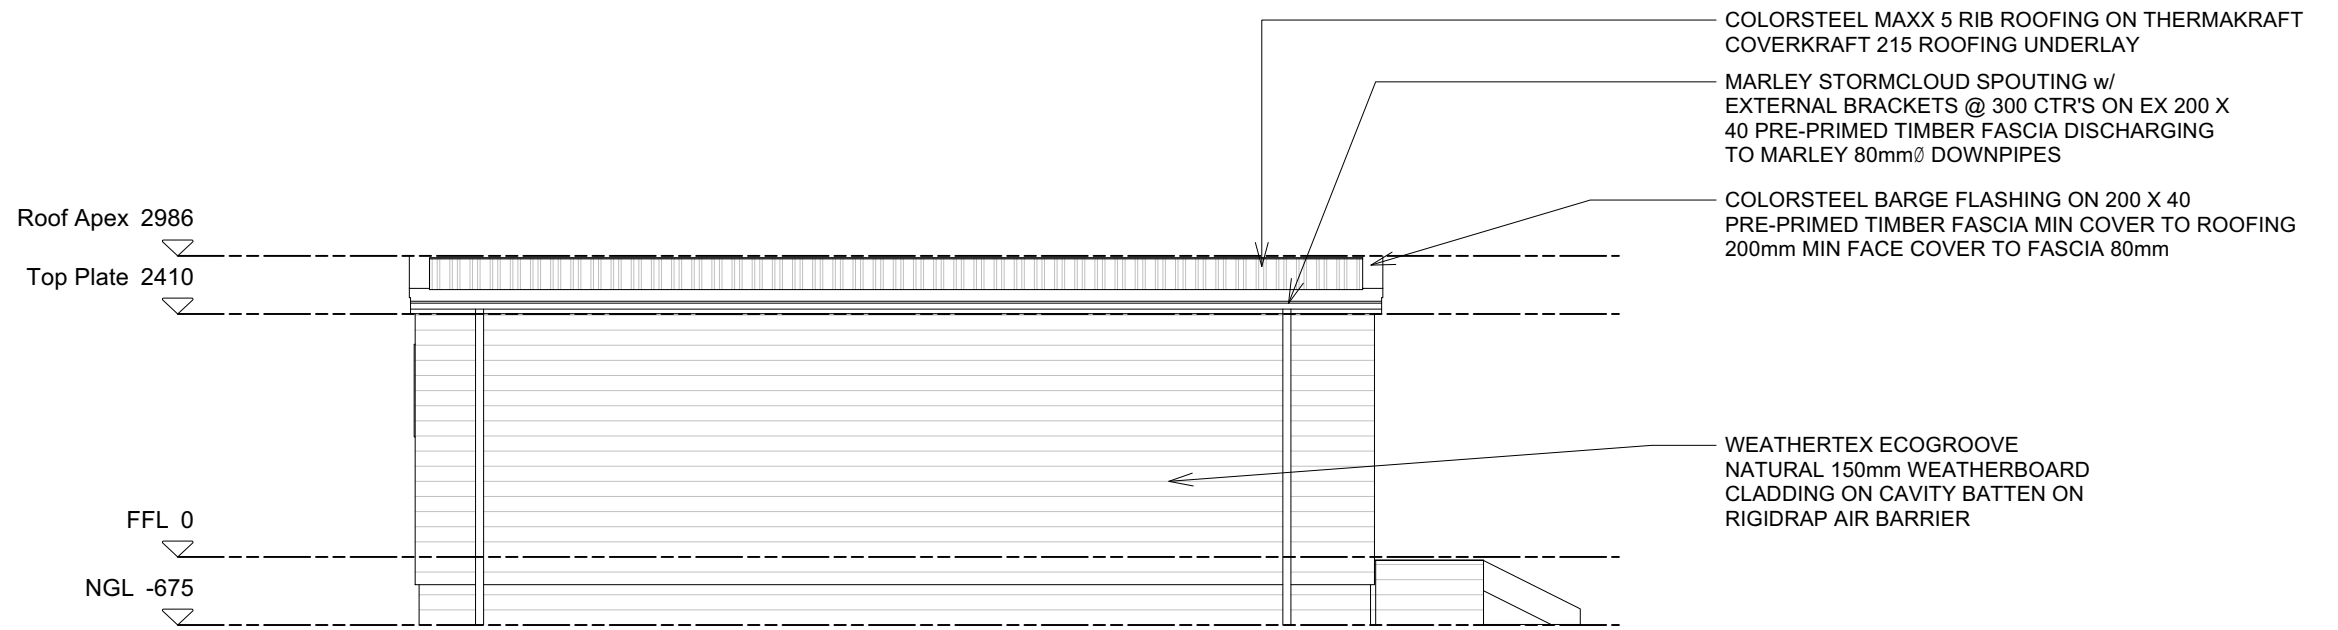

**ELEVATION A**  
scale 1:75

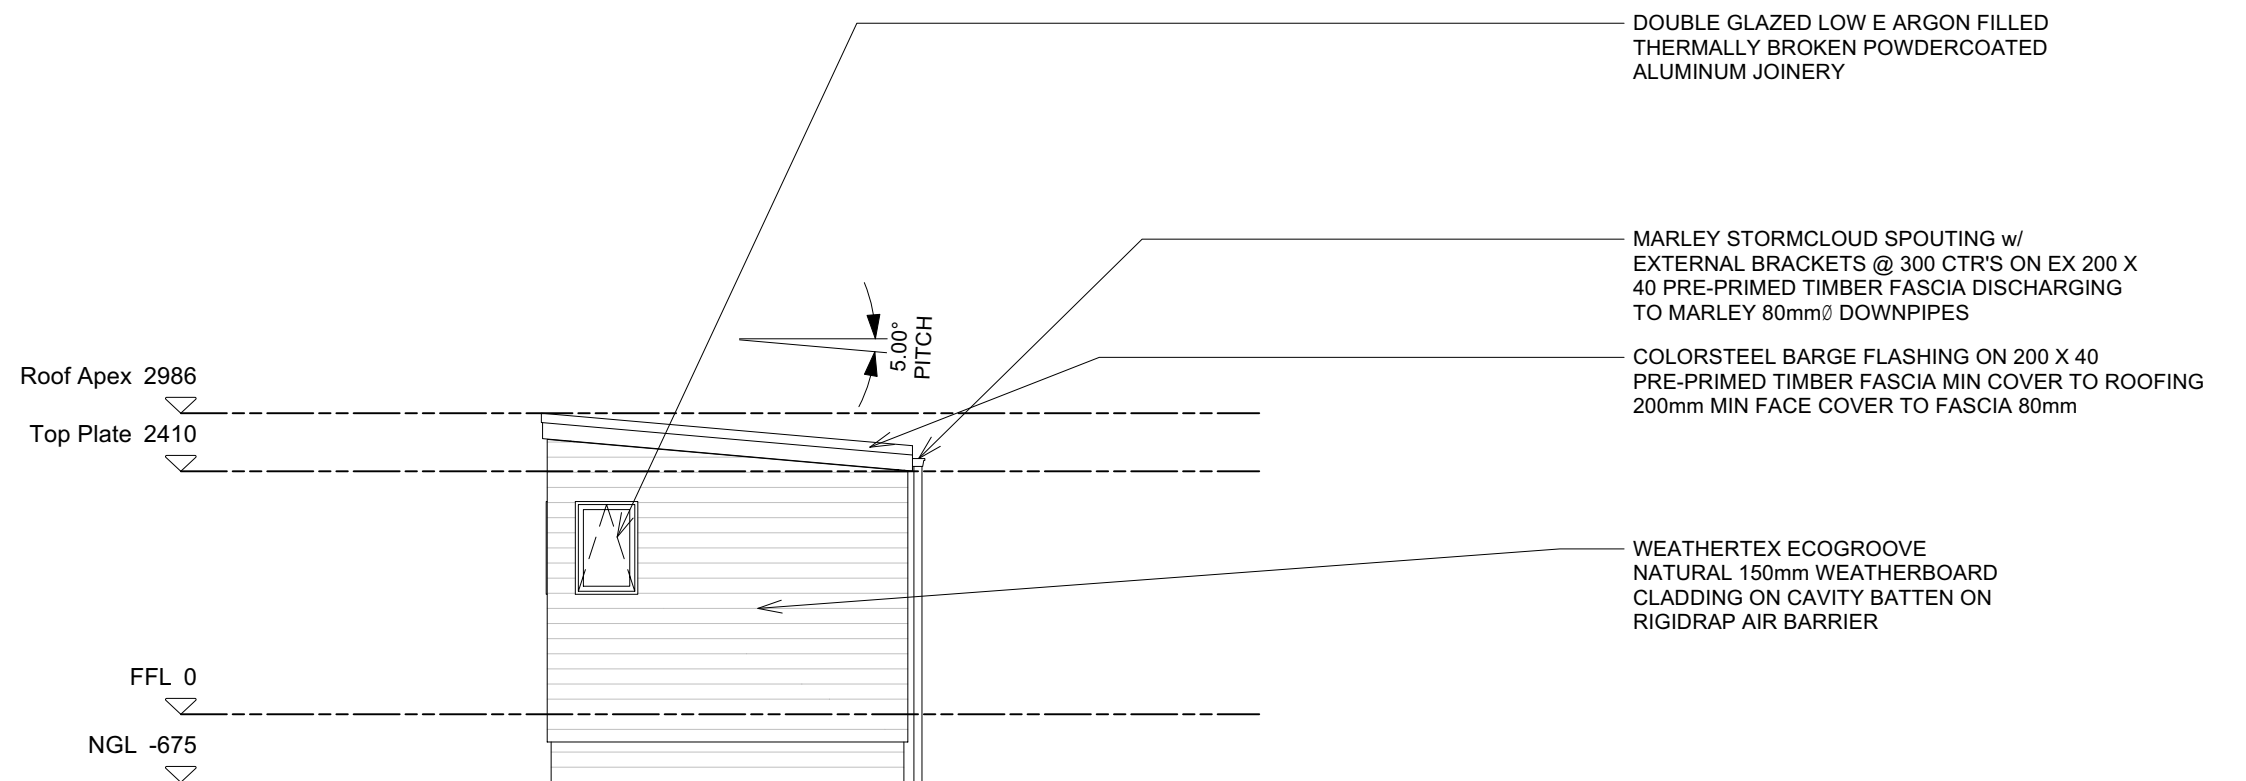

**ELEVATION B**  
scale 1:75



0800 678 989  
sales.southpeakhomes.co.nz  
southpeakhomes.co.nz

Elevations


**SOUTH PEAK HOMES LTD**  
**OKARI MONO**

Rev. No. -  
Revision Draft

Date: 21/05/2024


Scale: 1:75  
Drawn by: Melvin  
Issued: 21/05/2024  
Update: 21/05/2024

Sheet No.  
**03**

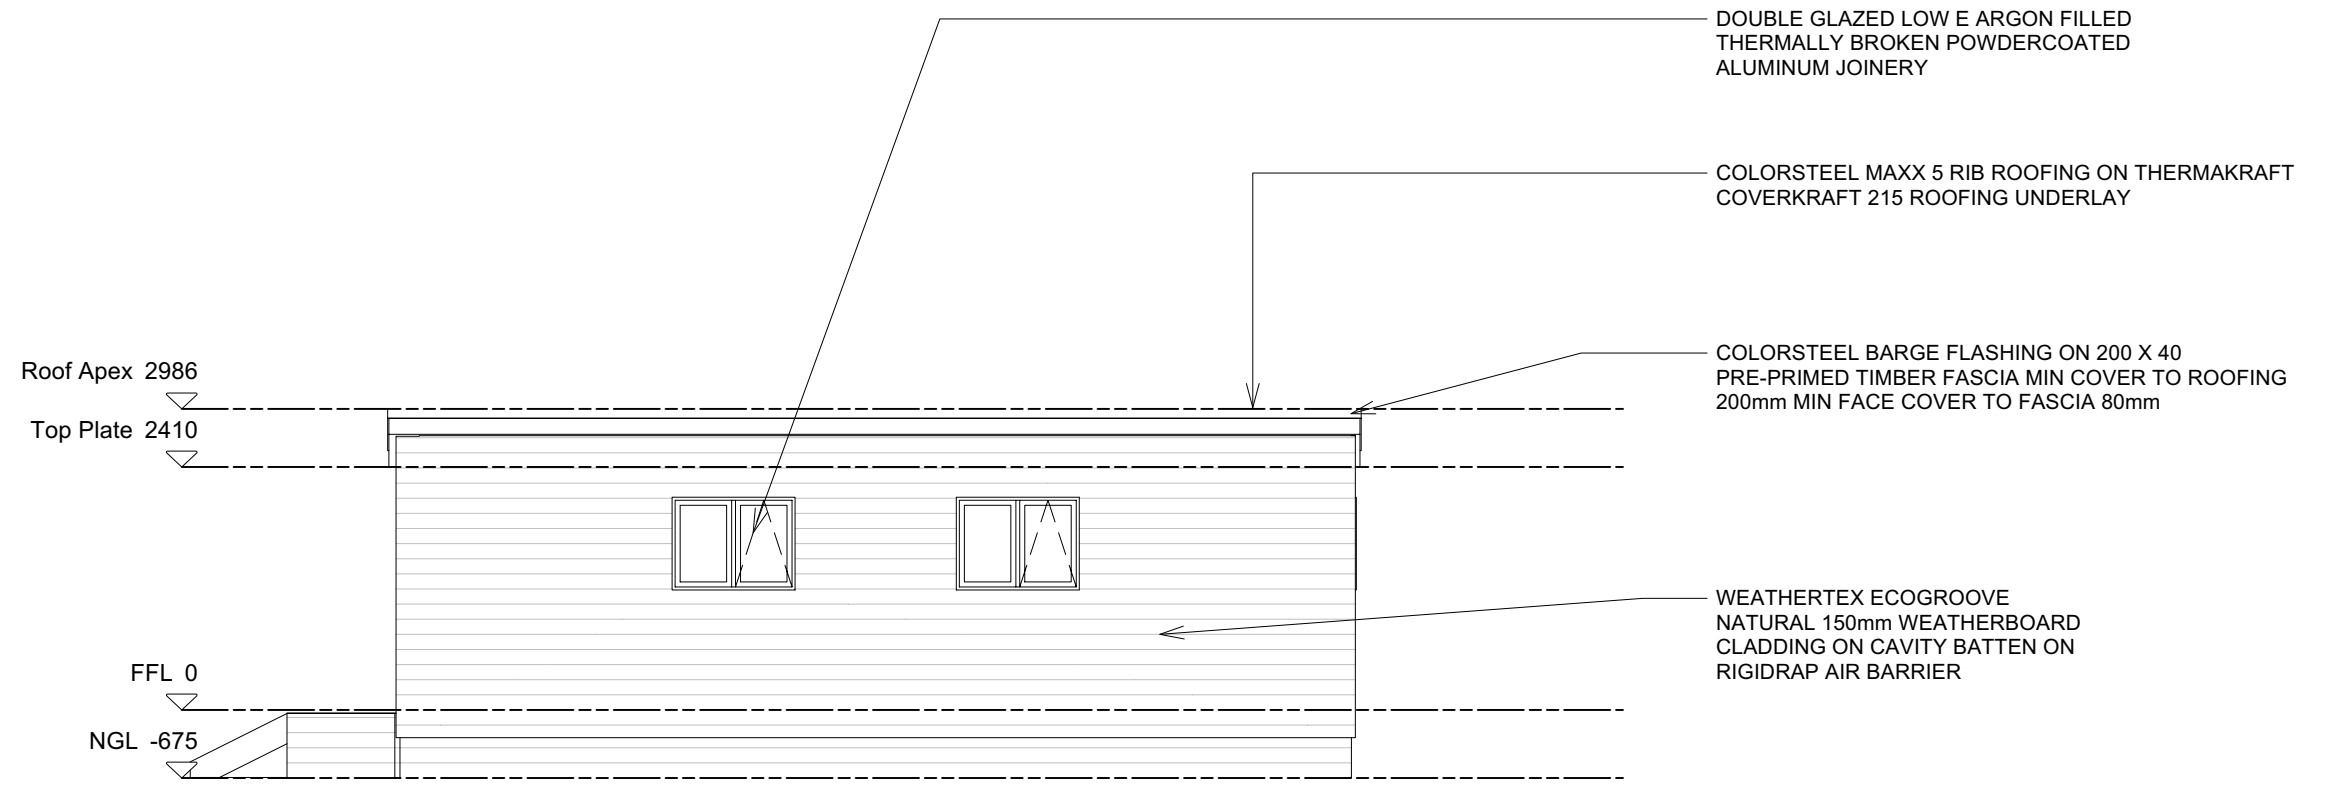

**ELEVATION C**  
scale 1:75

MARLEY STORMCLOUD SPOUTING w/  
EXTERNAL BRACKETS @ 300 CTR'S ON EX 200 X  
40 PRE-PRIMED TIMBER FASCIA DISCHARGING  
TO MARLEY 80mmØ DOWNPIPES

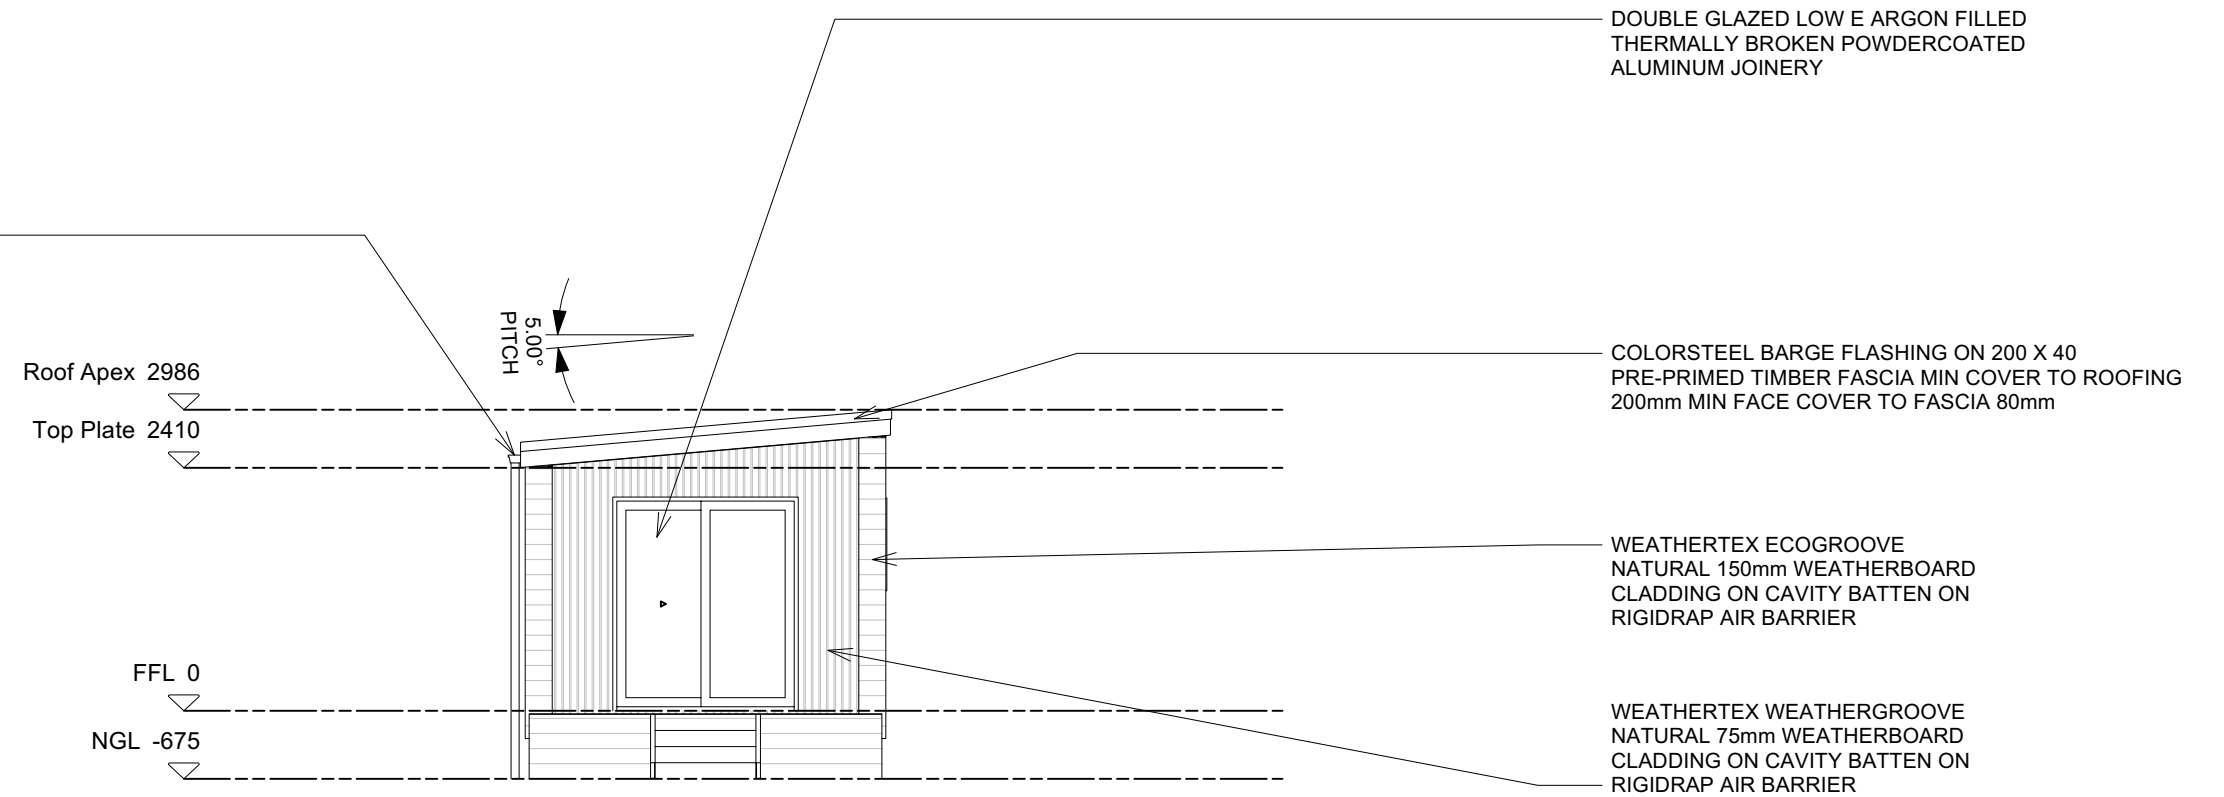

**ELEVATION D**  
scale 1:75



0800 678 989  
sales.southpeakhomes.co.nz  
southpeakhomes.co.nz

Elevations

**SOUTH PEAK HOMES LTD**  
**OKARI MONO**

Rev. No.	Revision	Date:	Scale:	1:75	Sheet No.
-	Draft	21/05/2024	Drawn by:	Melvin	04
			Issued:	21/05/2024	
			Update:	21/05/2024	