
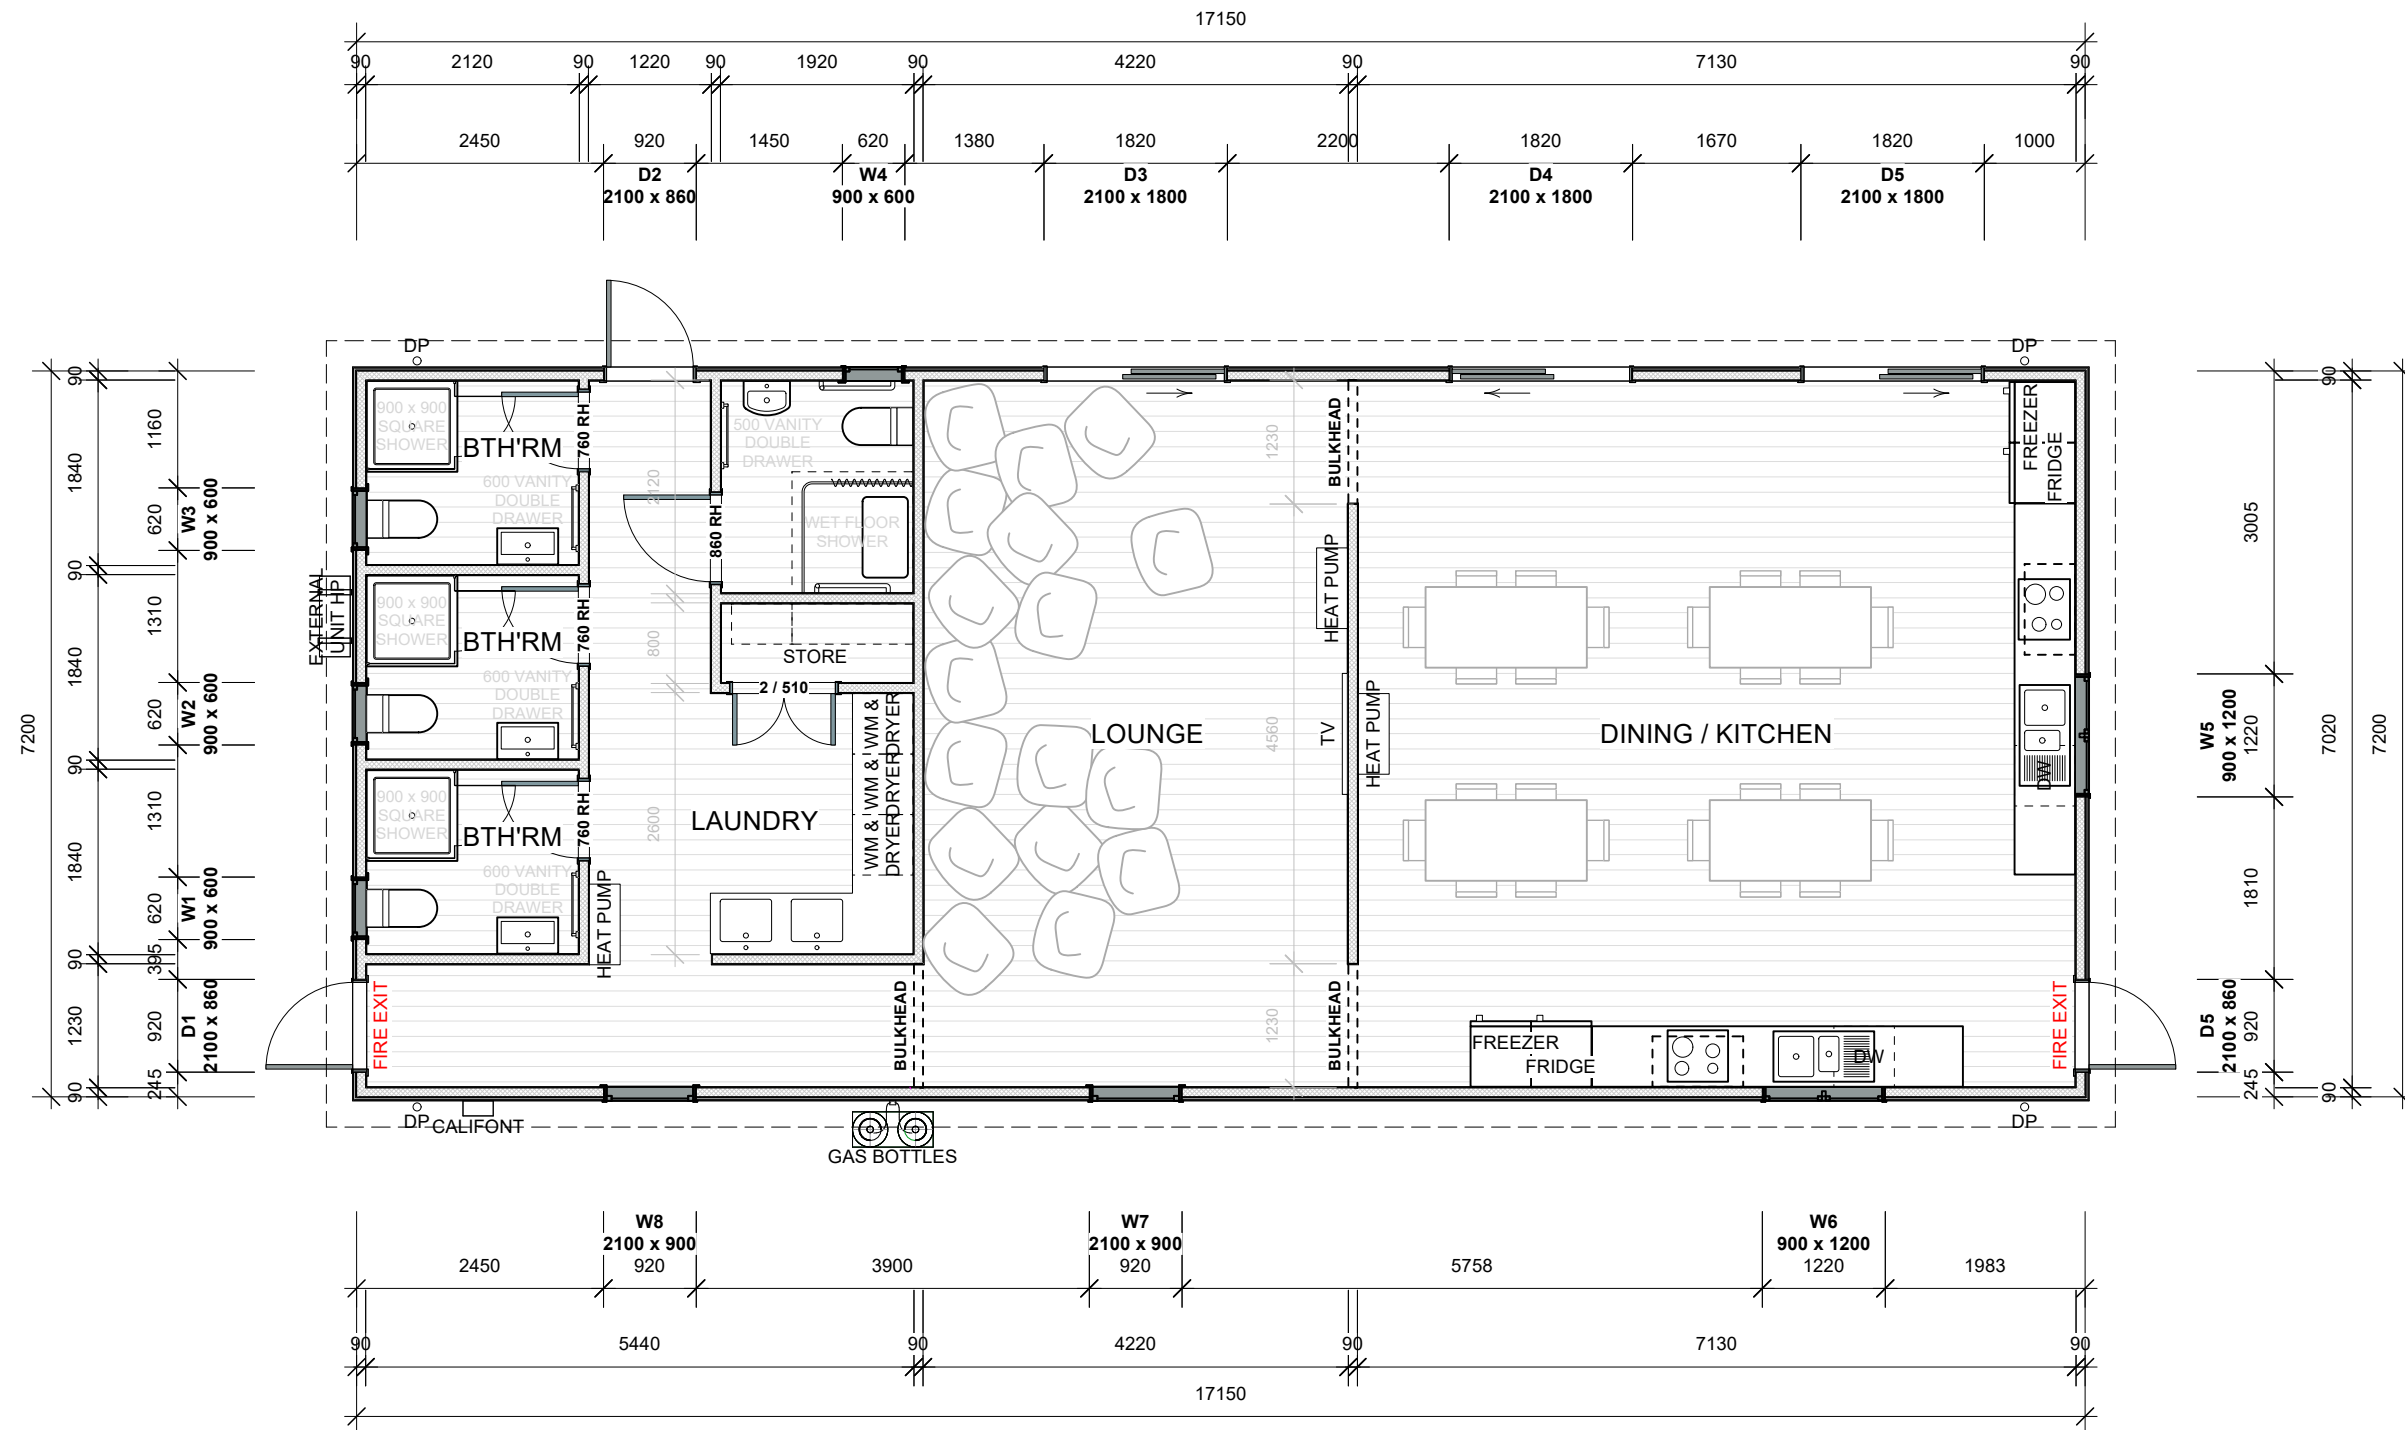


ELEVATION REFERENCE

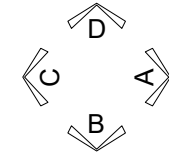

0800 978 989  
 sales@southpeakhomes.co.nz  
 www.southpeakhomes.co.nz

LIVING BLOCK FLOOR PLAN


ARROWSMITH 21

ADDRESS  
 CLIENT NAME

REVISION By No. Date


SCALE 1:75  
 ORIGINAL DRAWING @ A3  
 Drawn By JB  
 Issued ISSUE A 09-12-24  
 :Note

Drawing No.  
**02**  
 OF 06

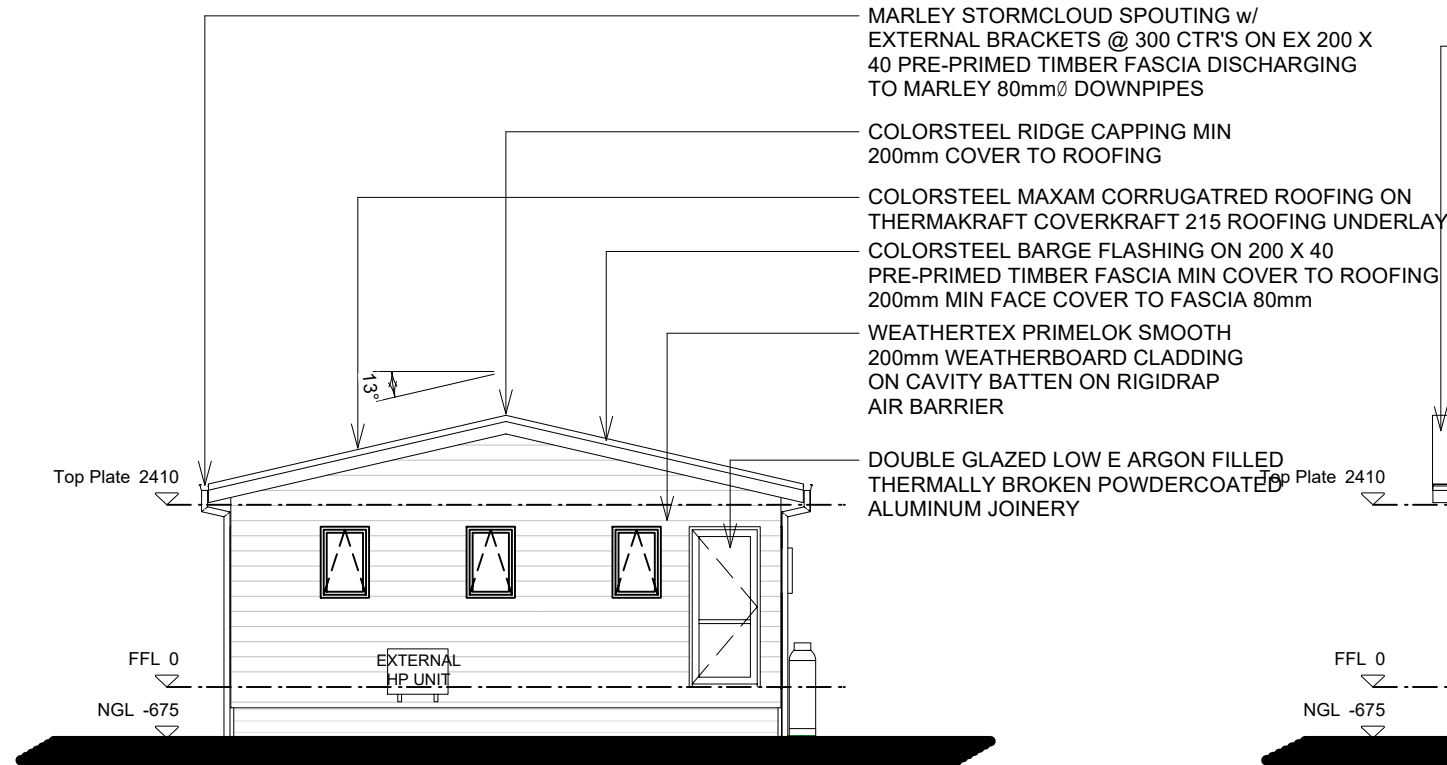


ELEVATION A

1 : 100

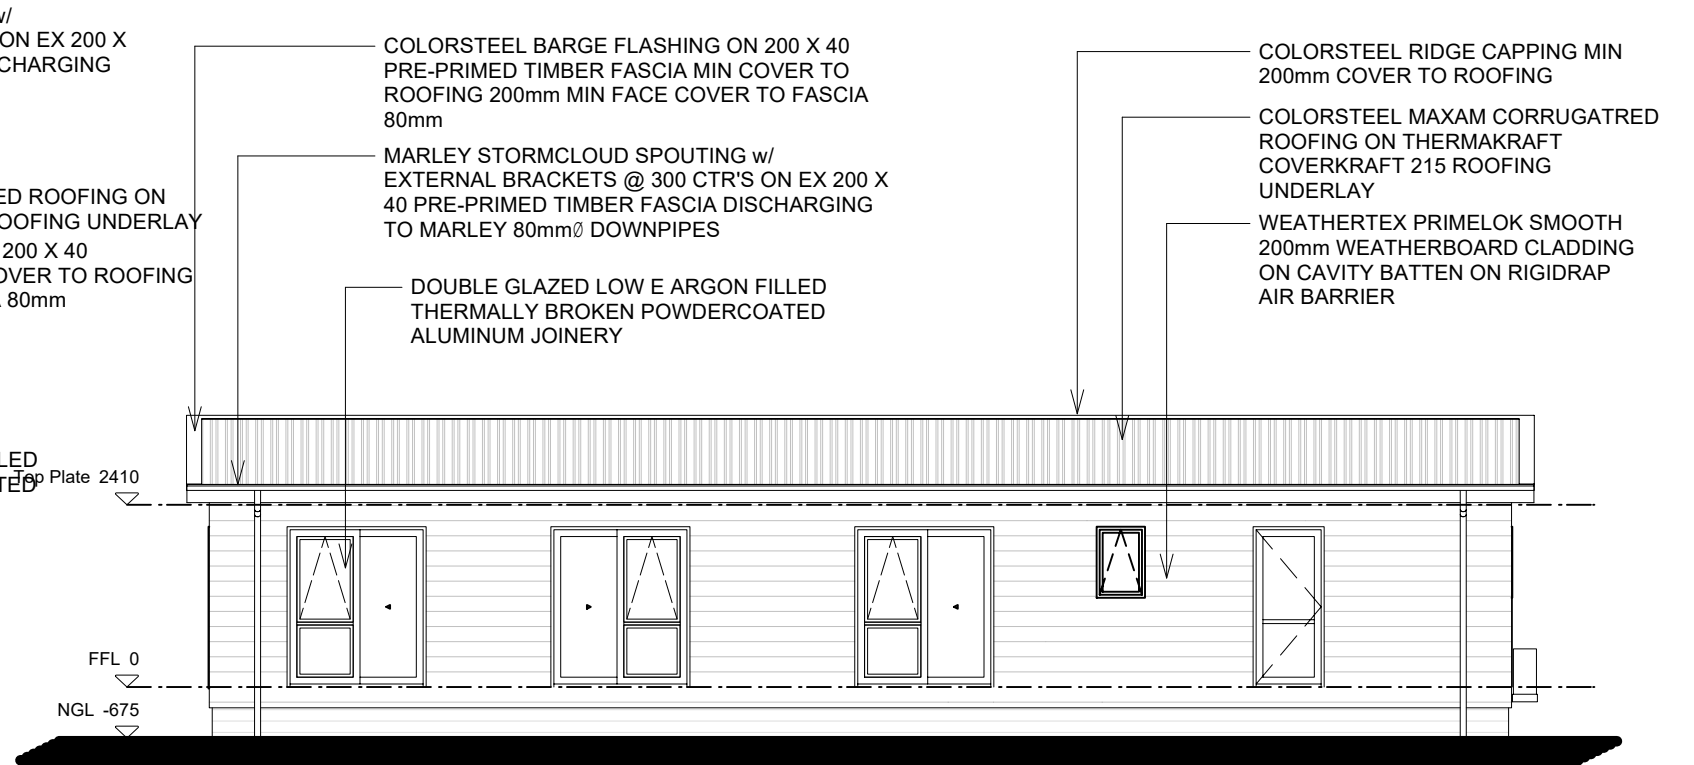


ELEVATION B

1 : 100

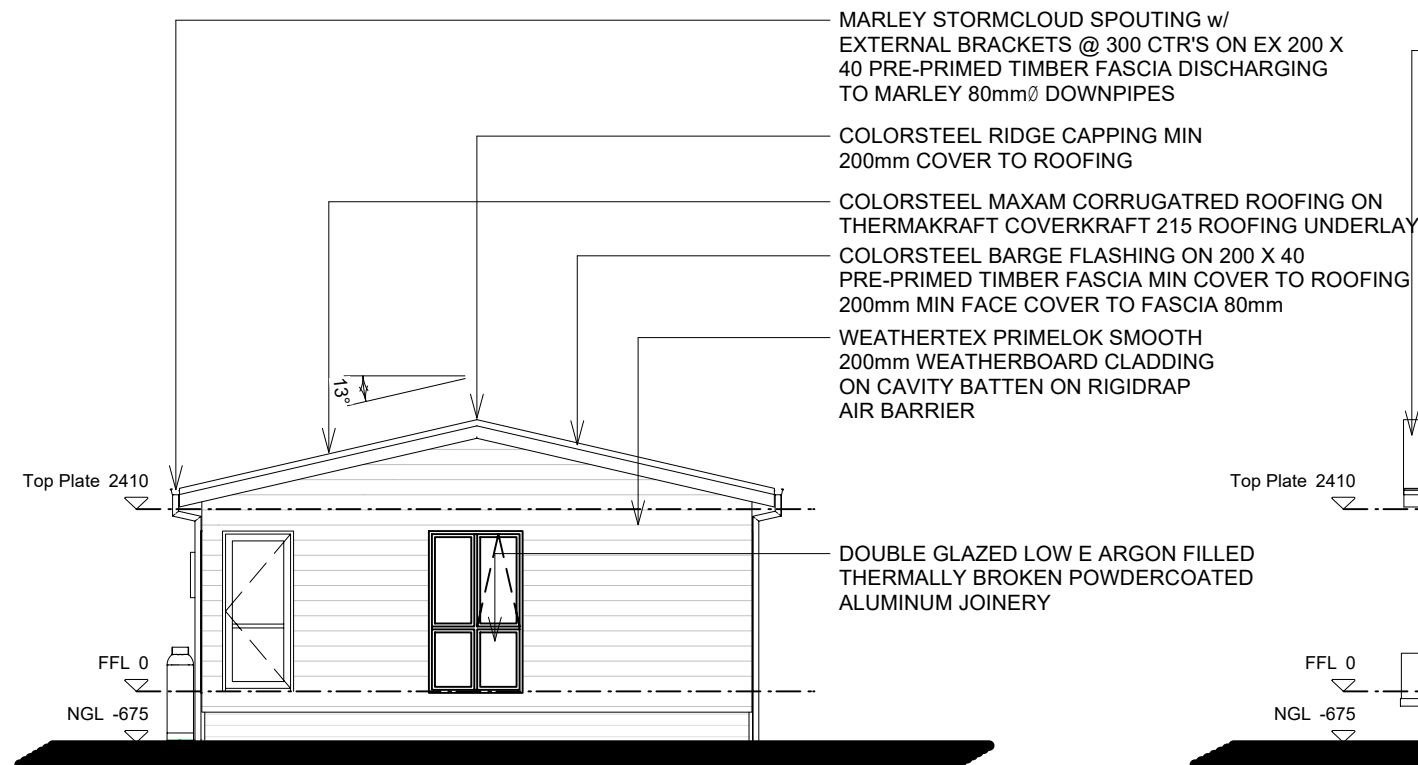

ELEVATION C

1 : 100

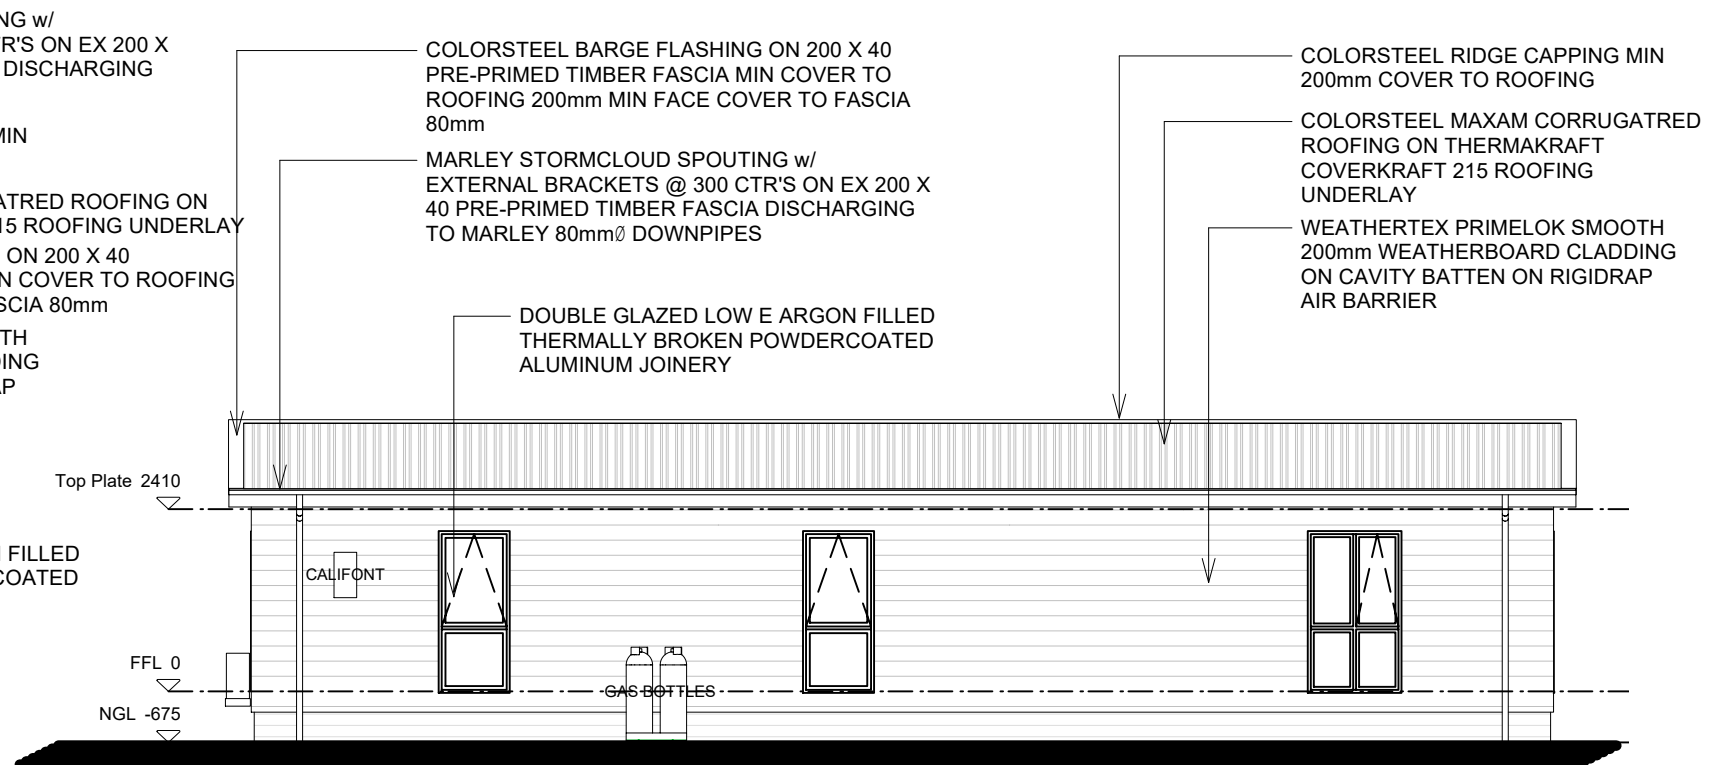

ELEVATION D

1 : 100



0800 978 989  
 sales@southpeakhomes.co.nz  
 www.southpeakhomes.co.nz

LIVING BLOCK  
 ELEVATIONS

ARROWSMITH 21





ADDRESS  
 CLIENT NAME

REVISION By No. Date

SCALE 1:100  
 ORIGINAL DRAWING @ A3  
 Drawn By JB  
 Issued ISSUE A 09-12-24  
 :Note

Drawing No.  
**03**  
 OF 06

ELEVATION REFERENCE

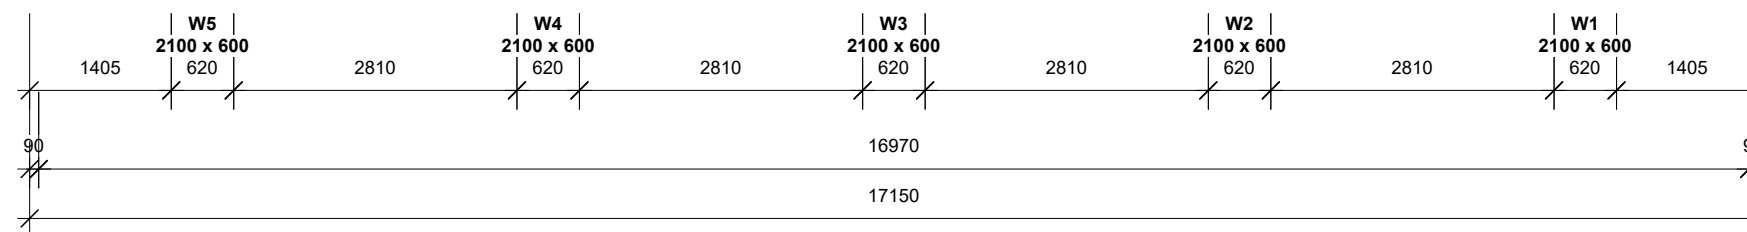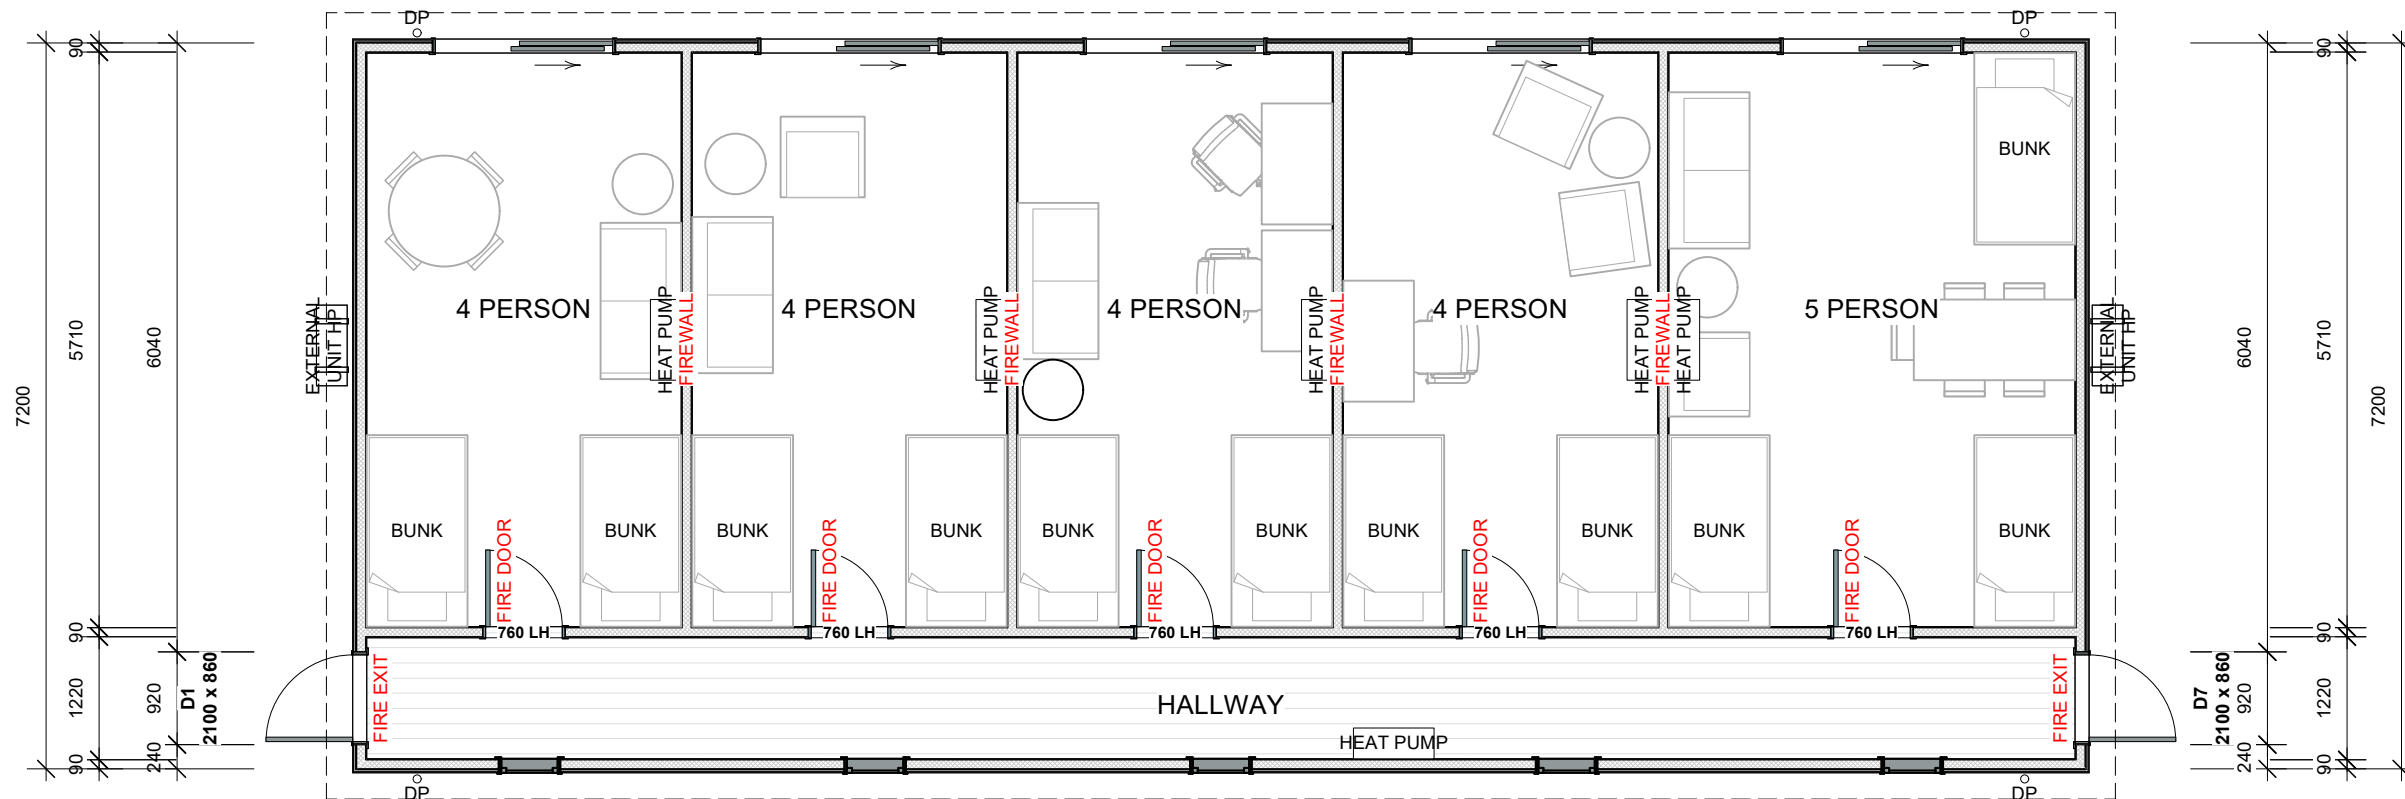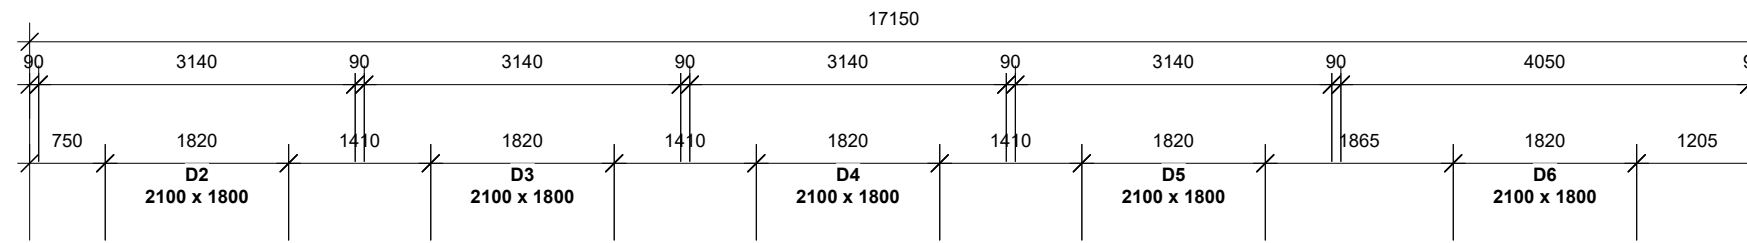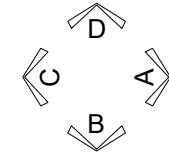

0800 978 989  
 sales@southpeakhomes.co.nz  
 www.southpeakhomes.co.nz

SLEEPING BLOCK  
 FLOOR PLAN


ARROWSMITH 21

ADDRESS  
 CLIENT NAME

REVISION By No. Date


SCALE 1:75  
 ORIGINAL DRAWING @ A3  
 Drawn By JB  
 Issued ISSUE A 09-12-24  
 :Note

Drawing No.  
**05**  
 OF 06

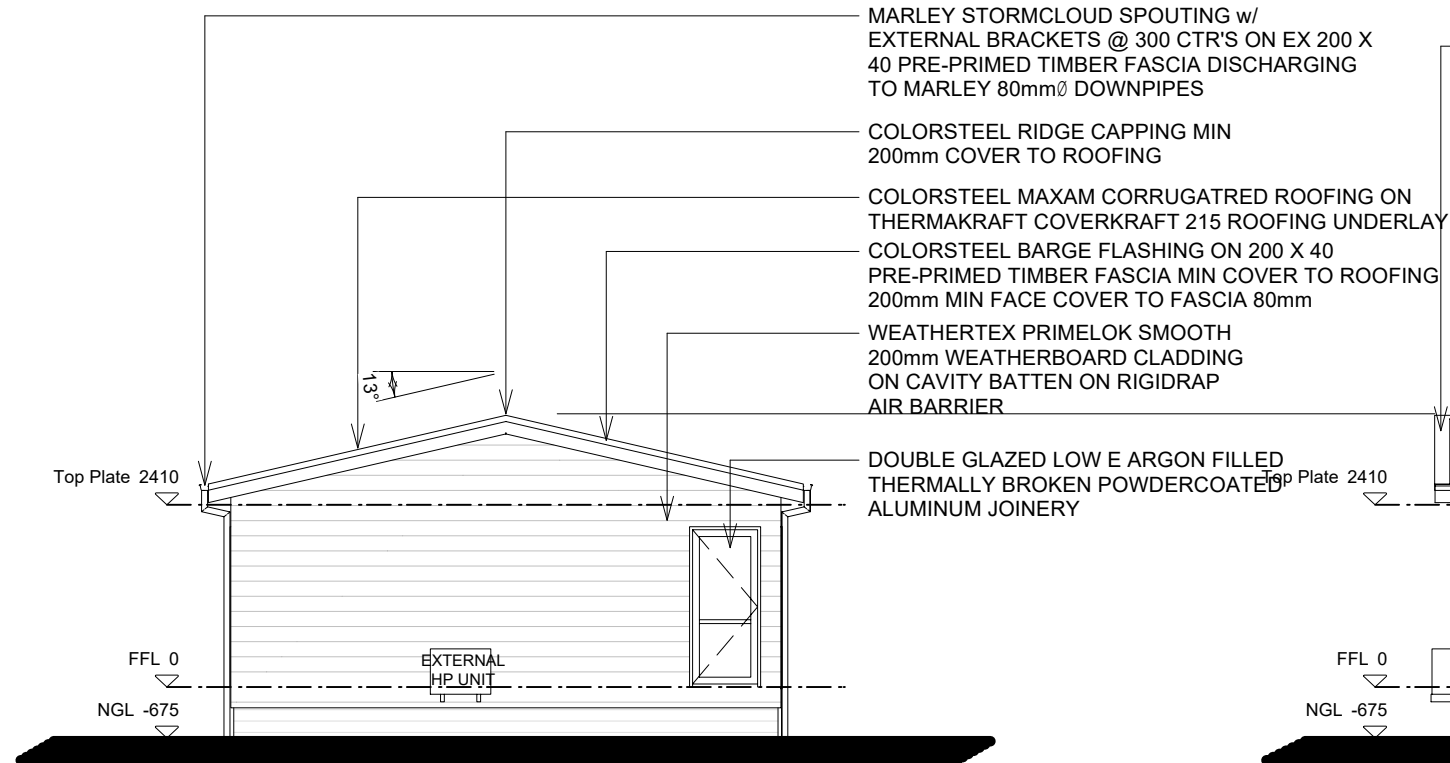


ELEVATION A

1 : 100

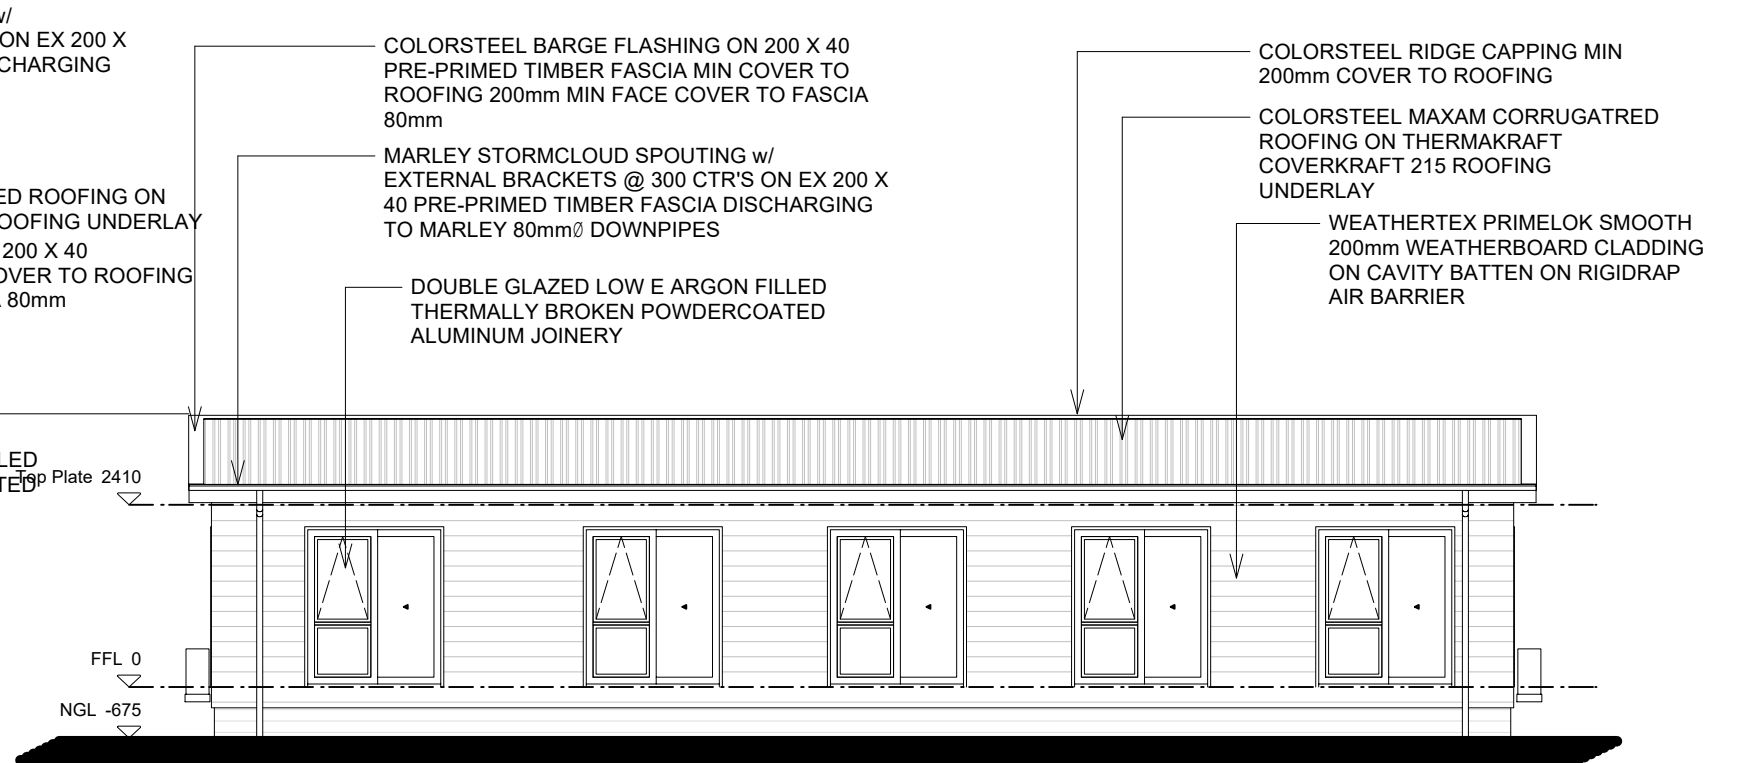


ELEVATION B

1 : 100

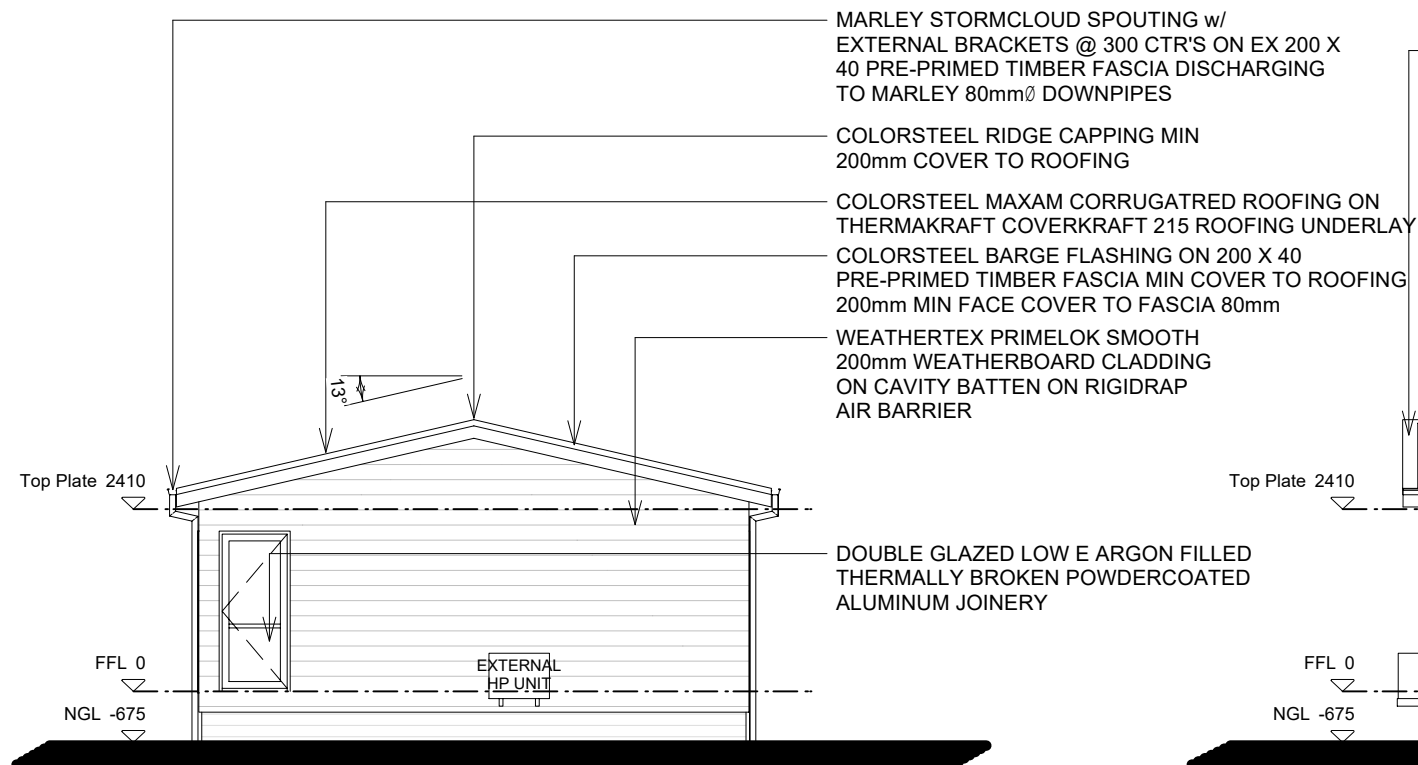

ELEVATION C

1 : 100

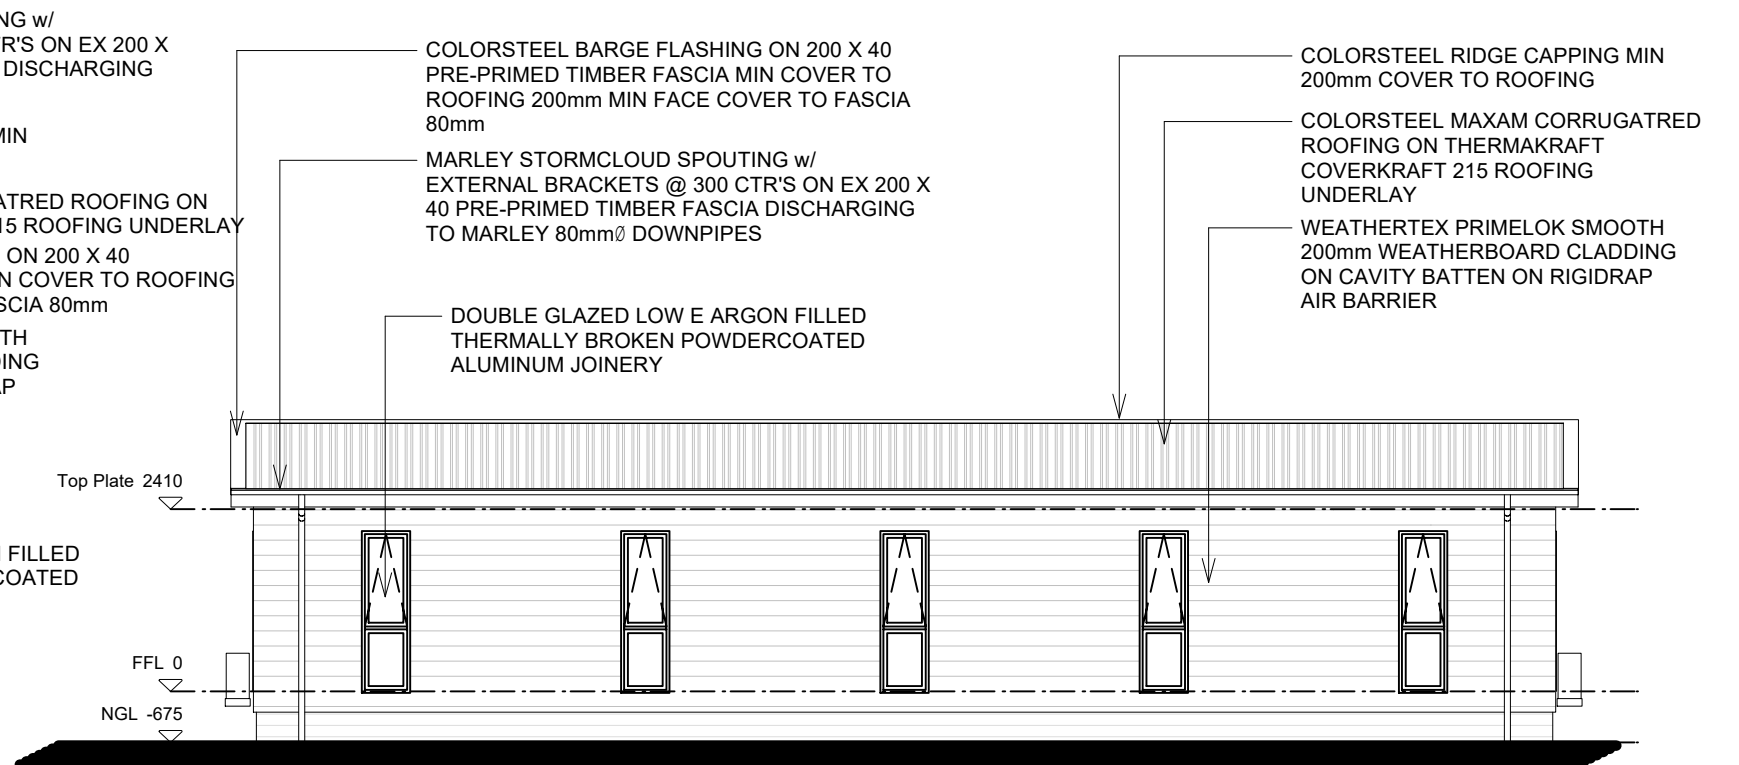

ELEVATION D

1 : 100



0800 978 989  
 sales@southpeakhomes.co.nz  
 www.southpeakhomes.co.nz

SLEEPING BLOCK  
 ELEVATIONS

ARROWSMITH 21

ADDRESS  
 CLIENT NAME

REVISION By No. Date

SCALE 1:100  
 ORIGINAL DRAWING @ A3  
 Drawn By MELVIN  
 Issued ISSUE A 09-12-24  
 :Note

Drawing No.  
**05**  
 OF 06



LAYOUT 2  
1 : 150

LAYOUT 1  
1 : 150



0800 978 989  
sales@southpeakhomes.co.nz  
www.southpeakhomes.co.nz

ARROWSMITH 21  
LAYOUT

ARROWSMITH 21  
ADDRESS  
CLIENT NAME

REVISION By No. Date

SCALE 1:150  
ORIGINAL DRAWING @ A3  
Drawn By JB  
Issued ISSUE A 09-12-24  
:Note

Drawing No.  
**06**  
OF 06