
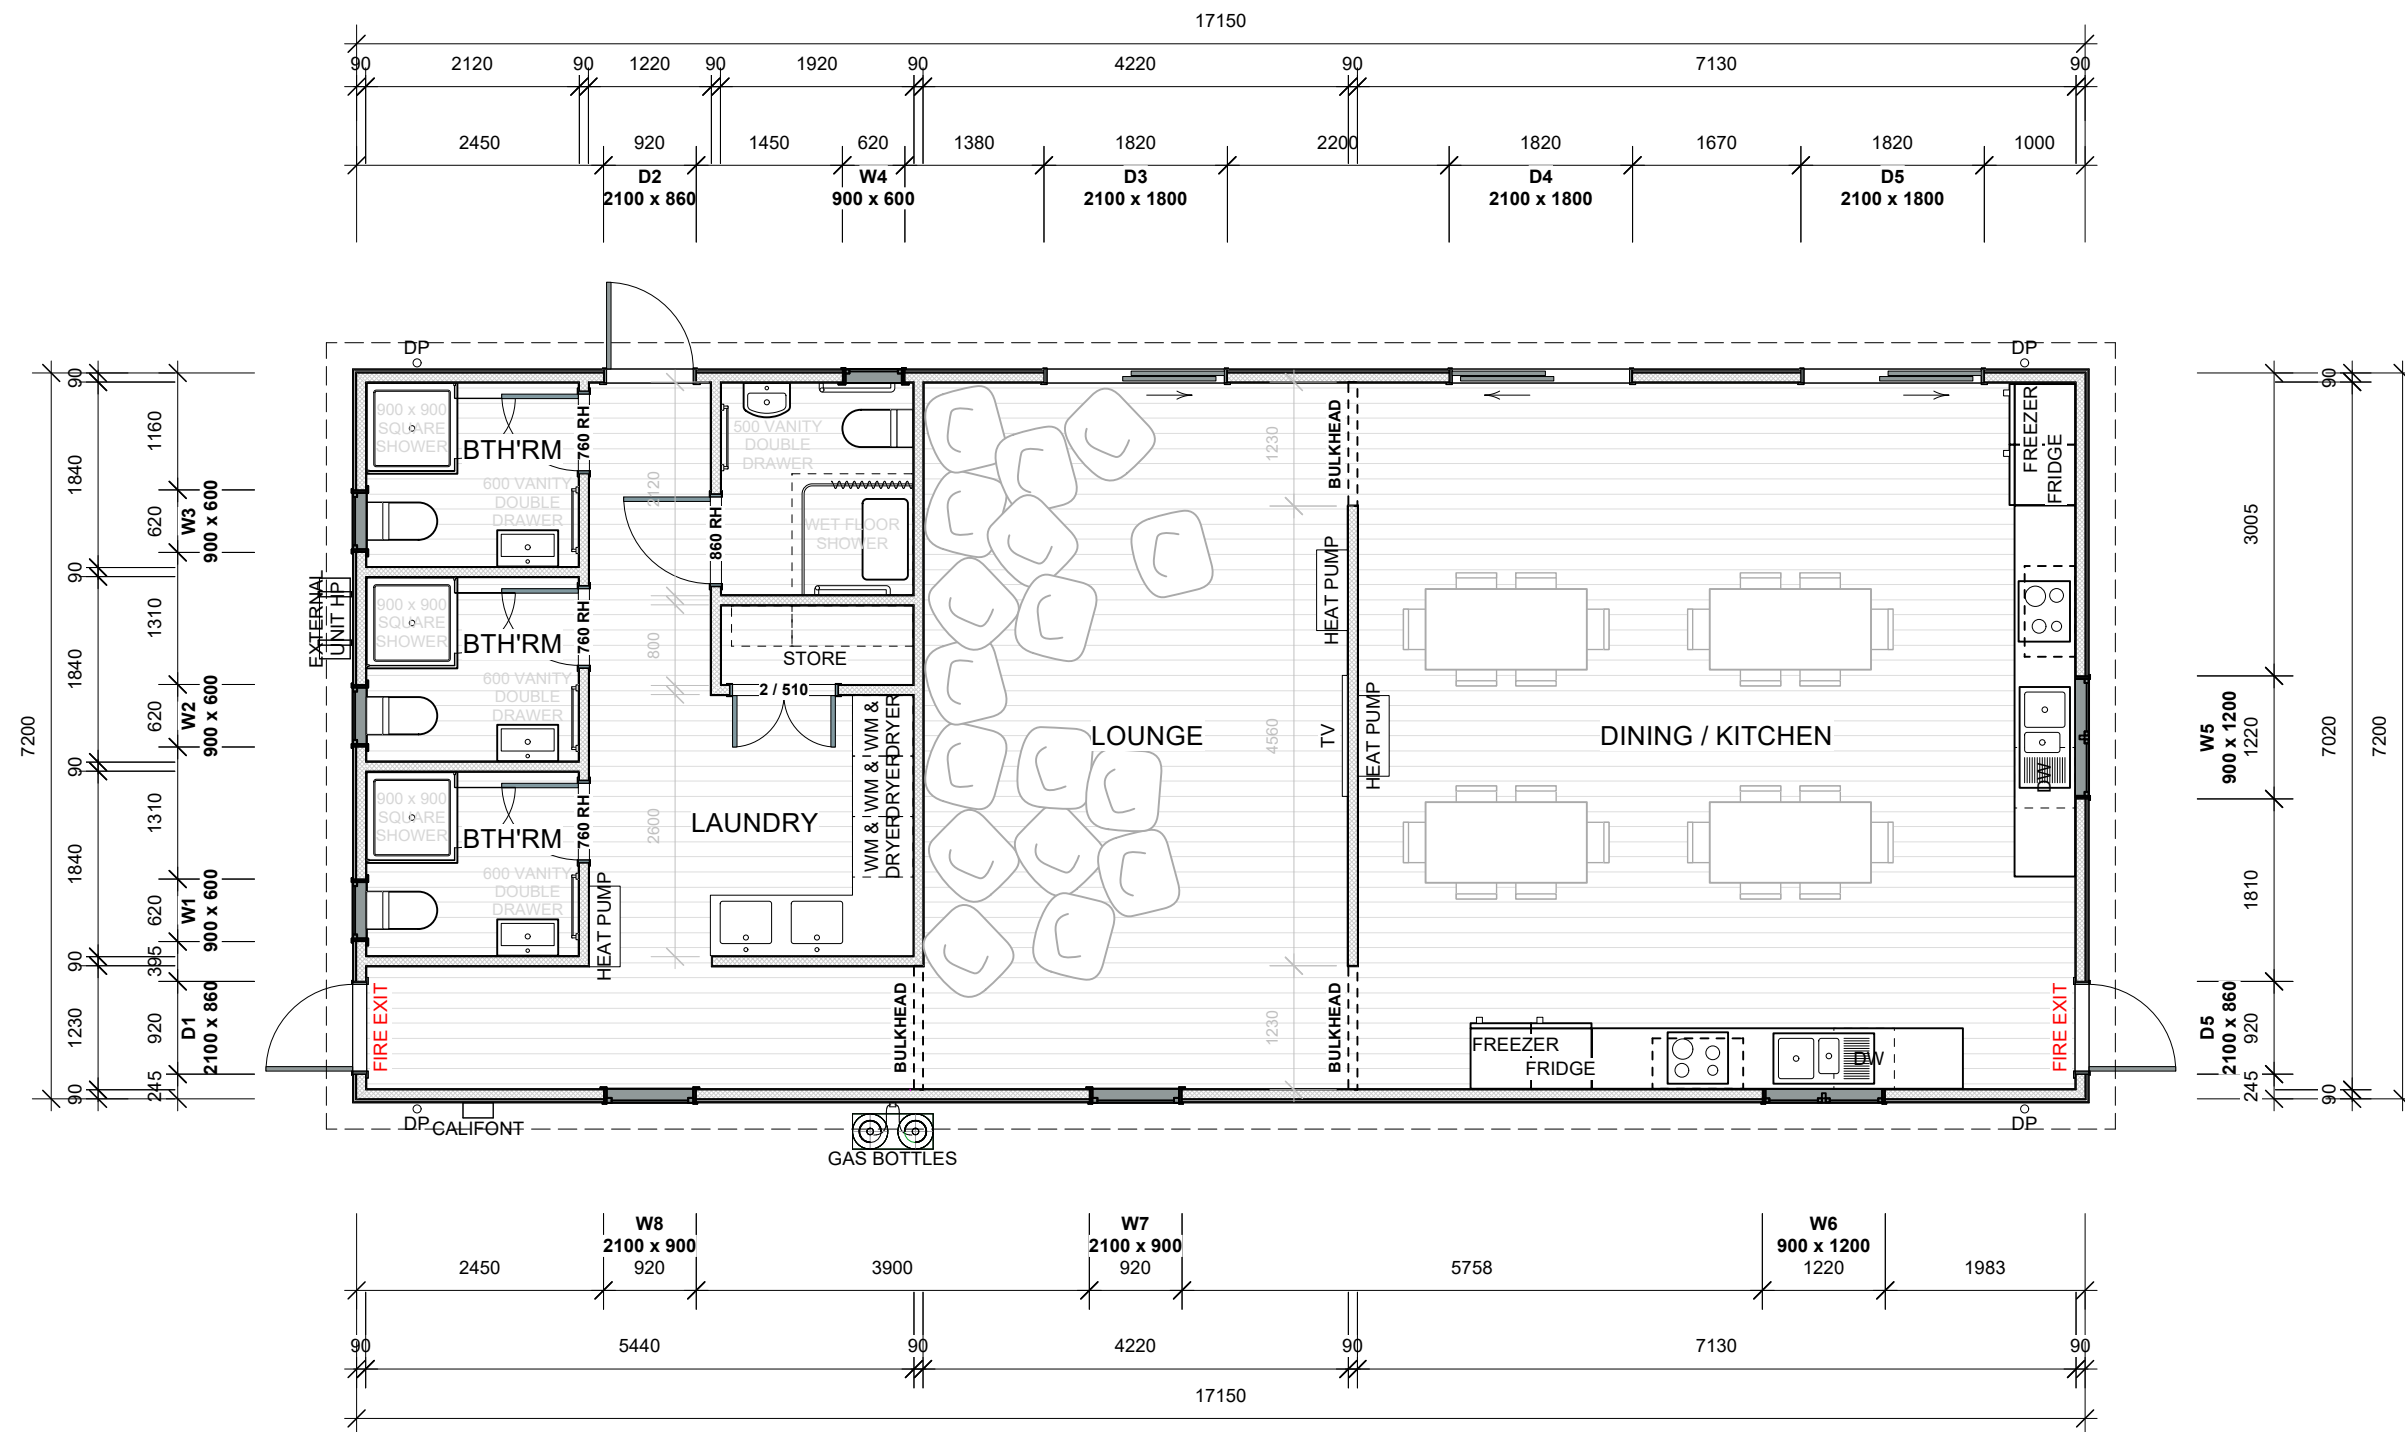


ELEVATION REFERENCE

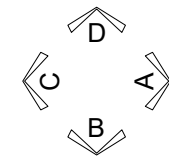

0800 978 989
 sales@southpeakhomes.co.nz
 www.southpeakhomes.co.nz

LIVING BLOCK FLOOR PLAN


ARROWSMITH 21

ADDRESS
 CLIENT NAME

REVISION By No. Date


SCALE 1:75
 ORIGINAL DRAWING @ A3
 Drawn By JB
 Issued ISSUE A 09-12-24
 :Note

Drawing No.
02
 OF 06

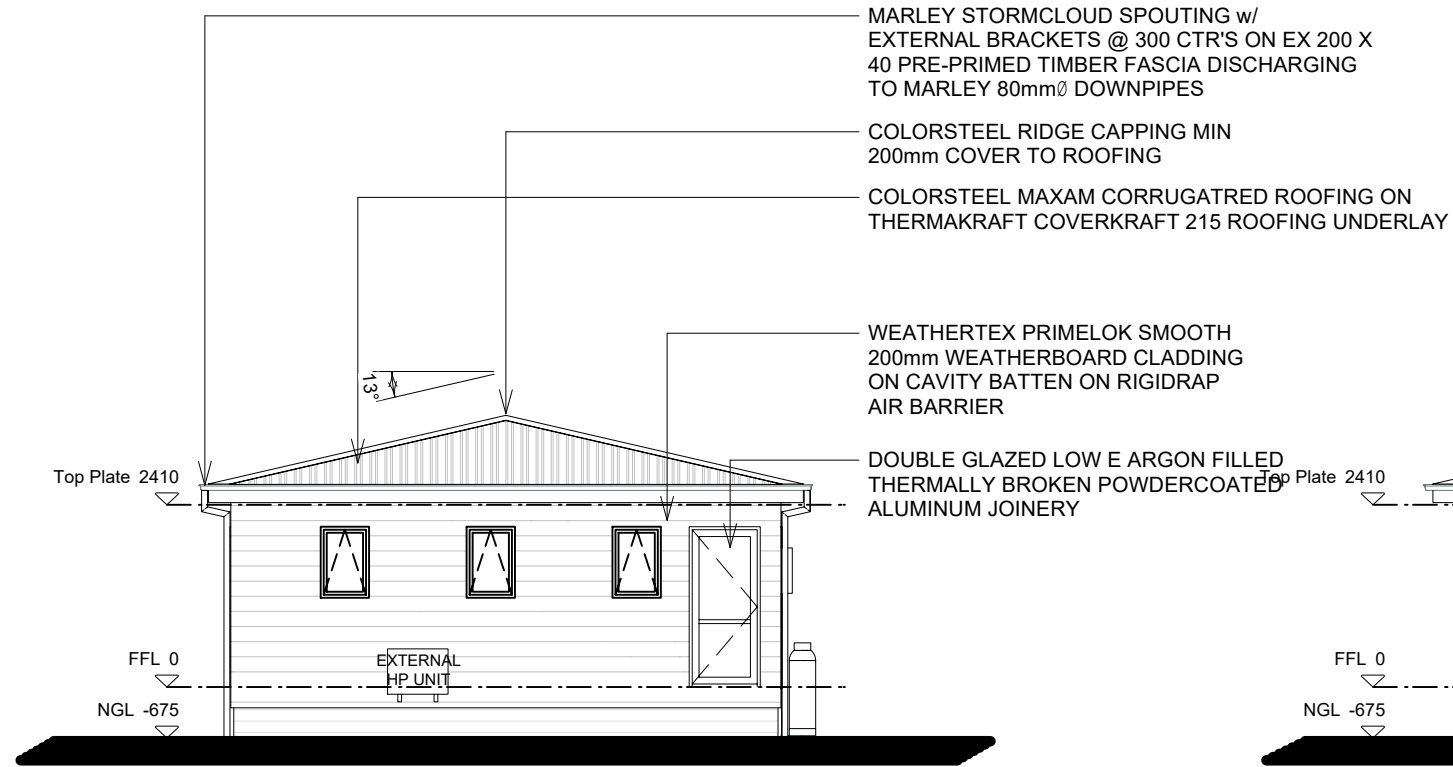


ELEVATION A

1 : 100

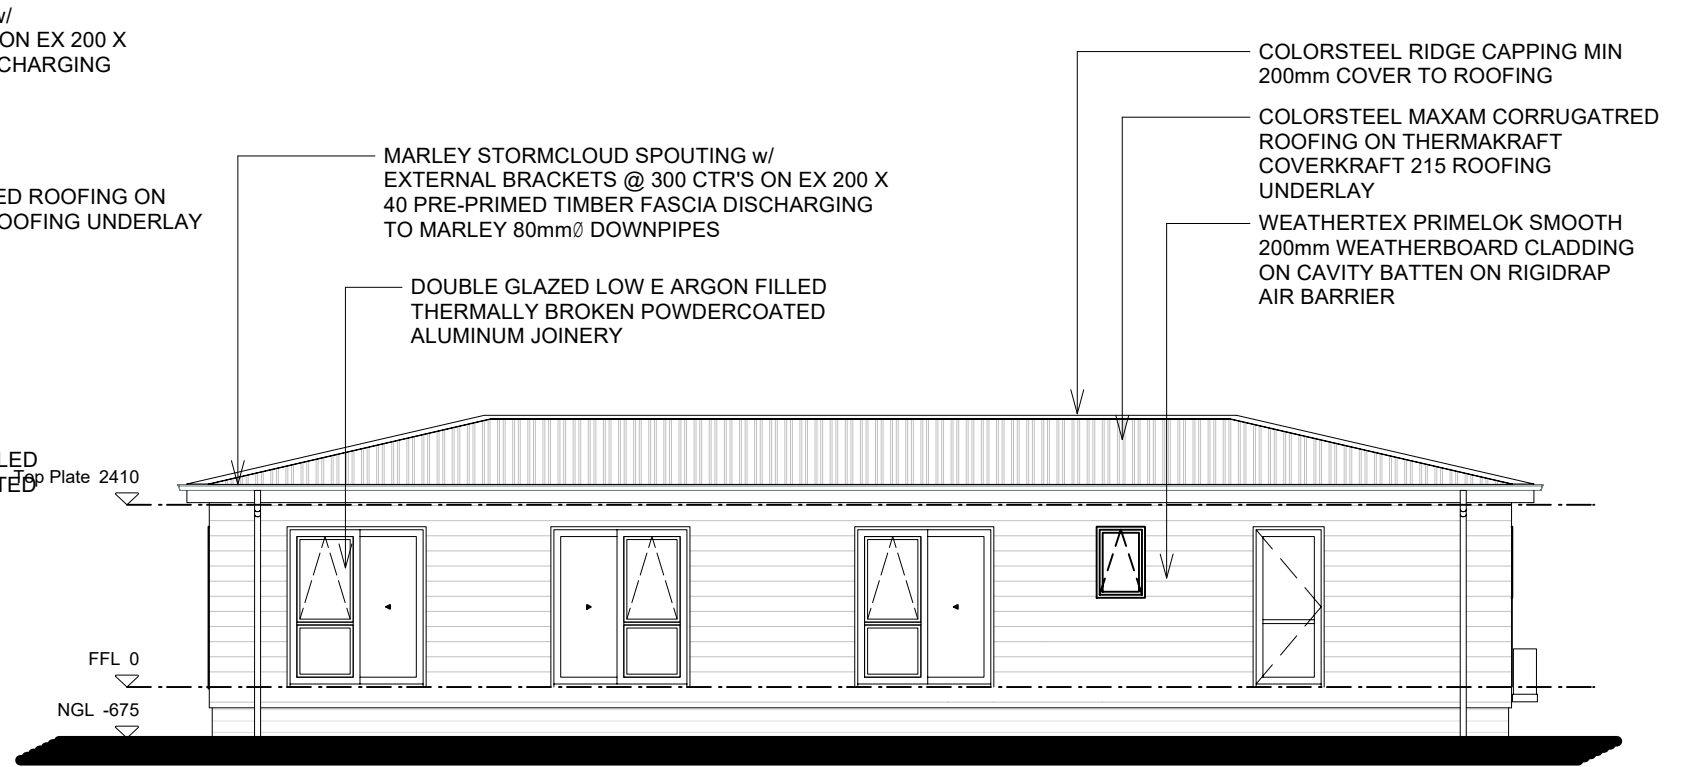


ELEVATION B

1 : 100

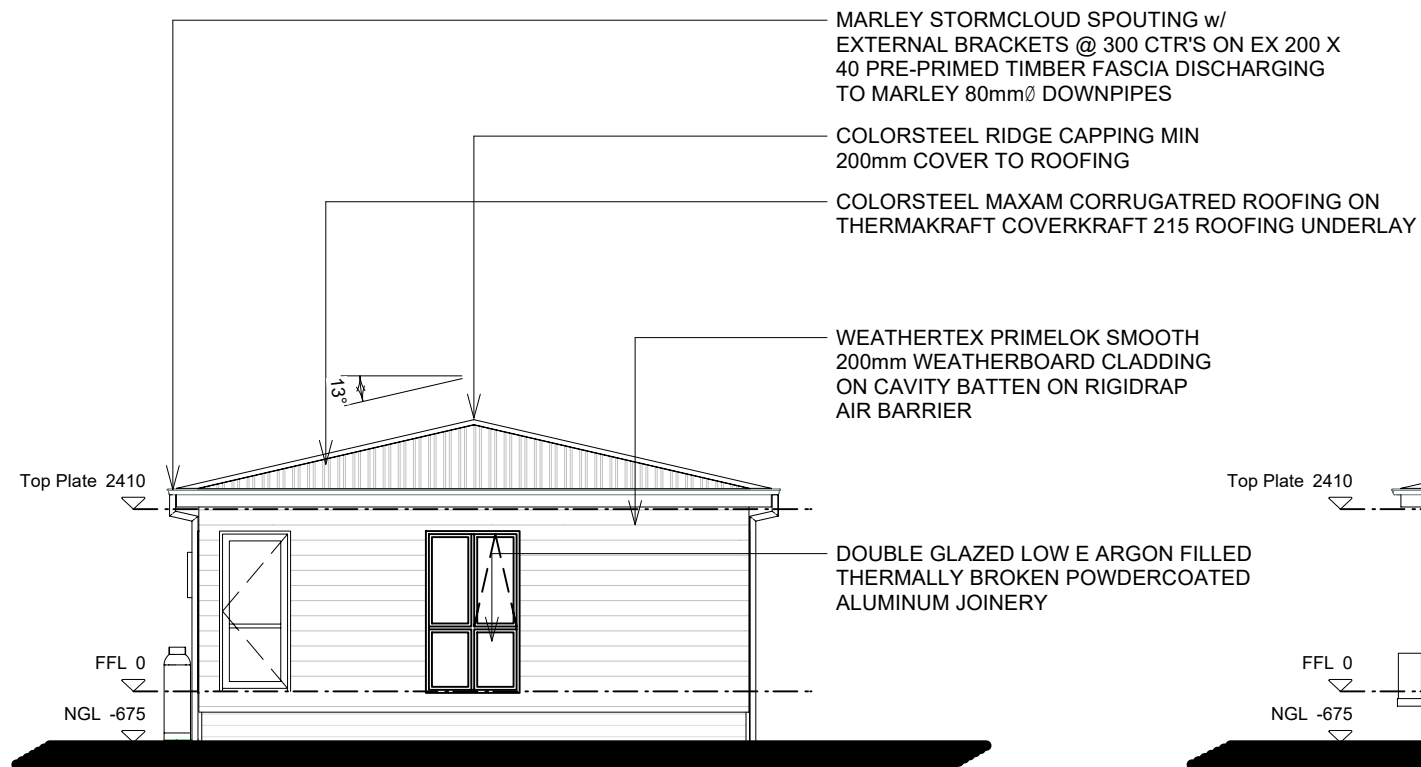

ELEVATION C

1 : 100

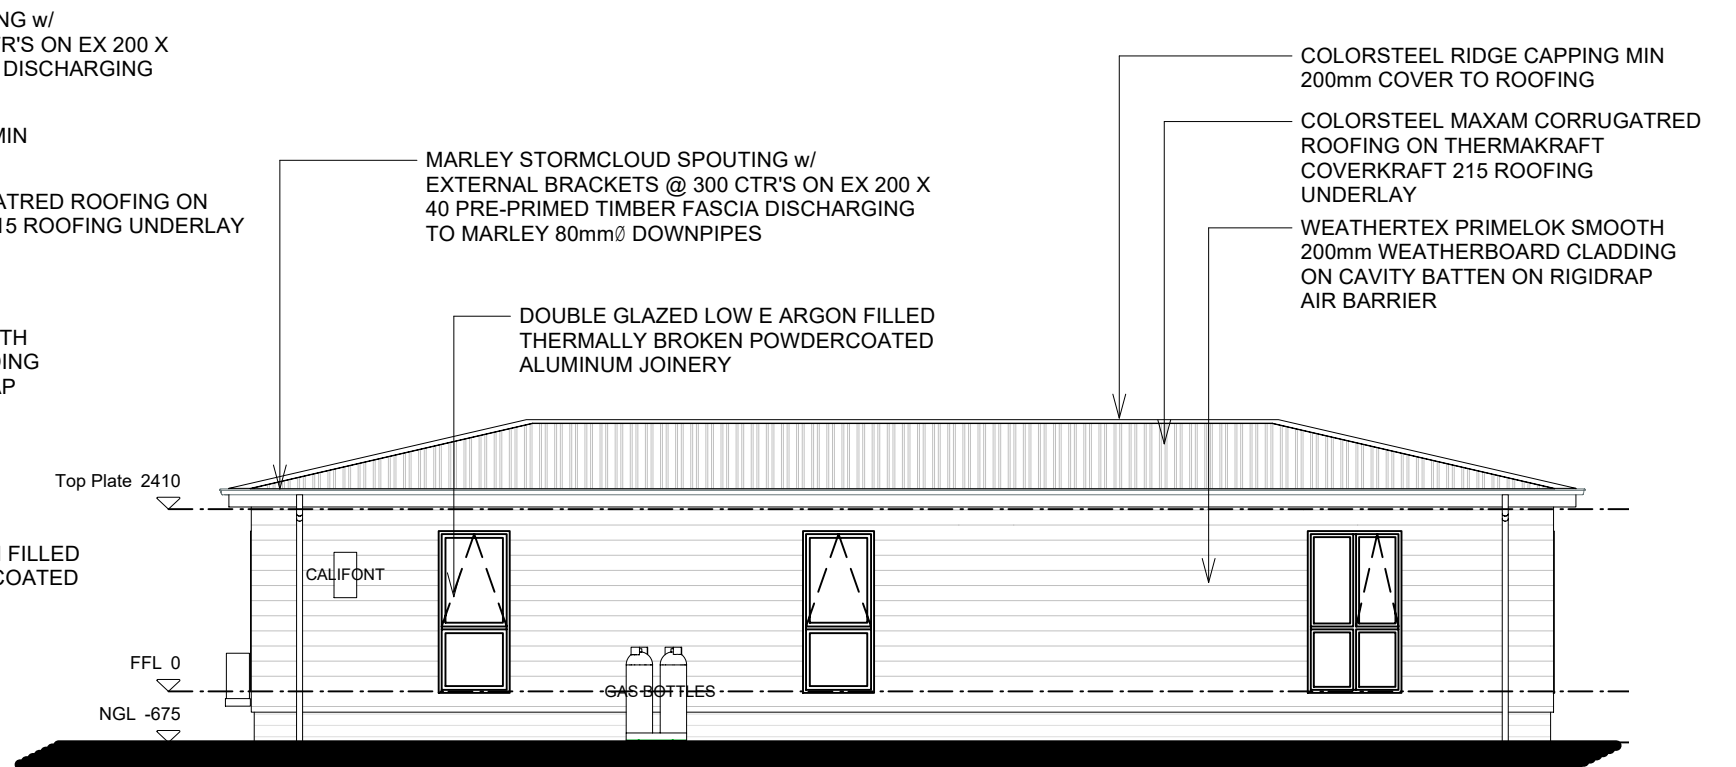

ELEVATION D

1 : 100



0800 978 989
sales@southpeakhomes.co.nz
www.southpeakhomes.co.nz

LIVING BLOCK
ELEVATIONS

ARROWSMITH 21





ADDRESS
CLIENT NAME

REVISION By No. Date

SCALE 1:100
ORIGINAL DRAWING @ A3
Drawn By JB
Issued ISSUE A 09-12-24
:Note

Drawing No.
03
OF 06

ELEVATION REFERENCE

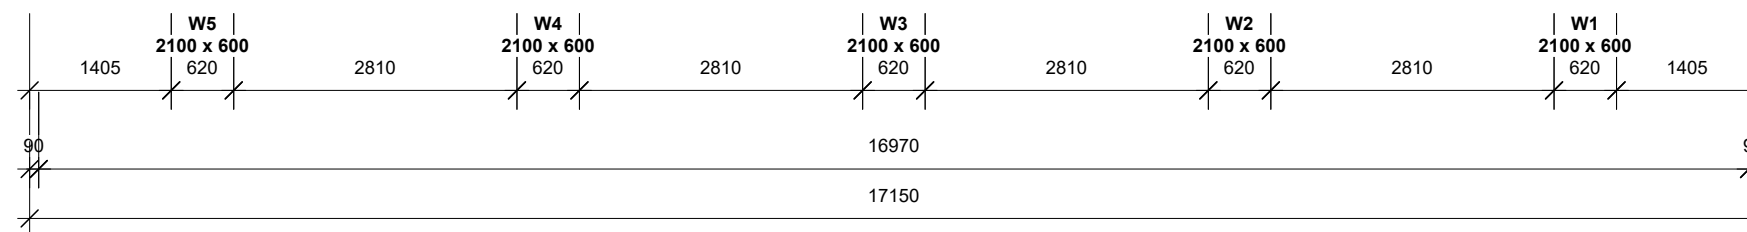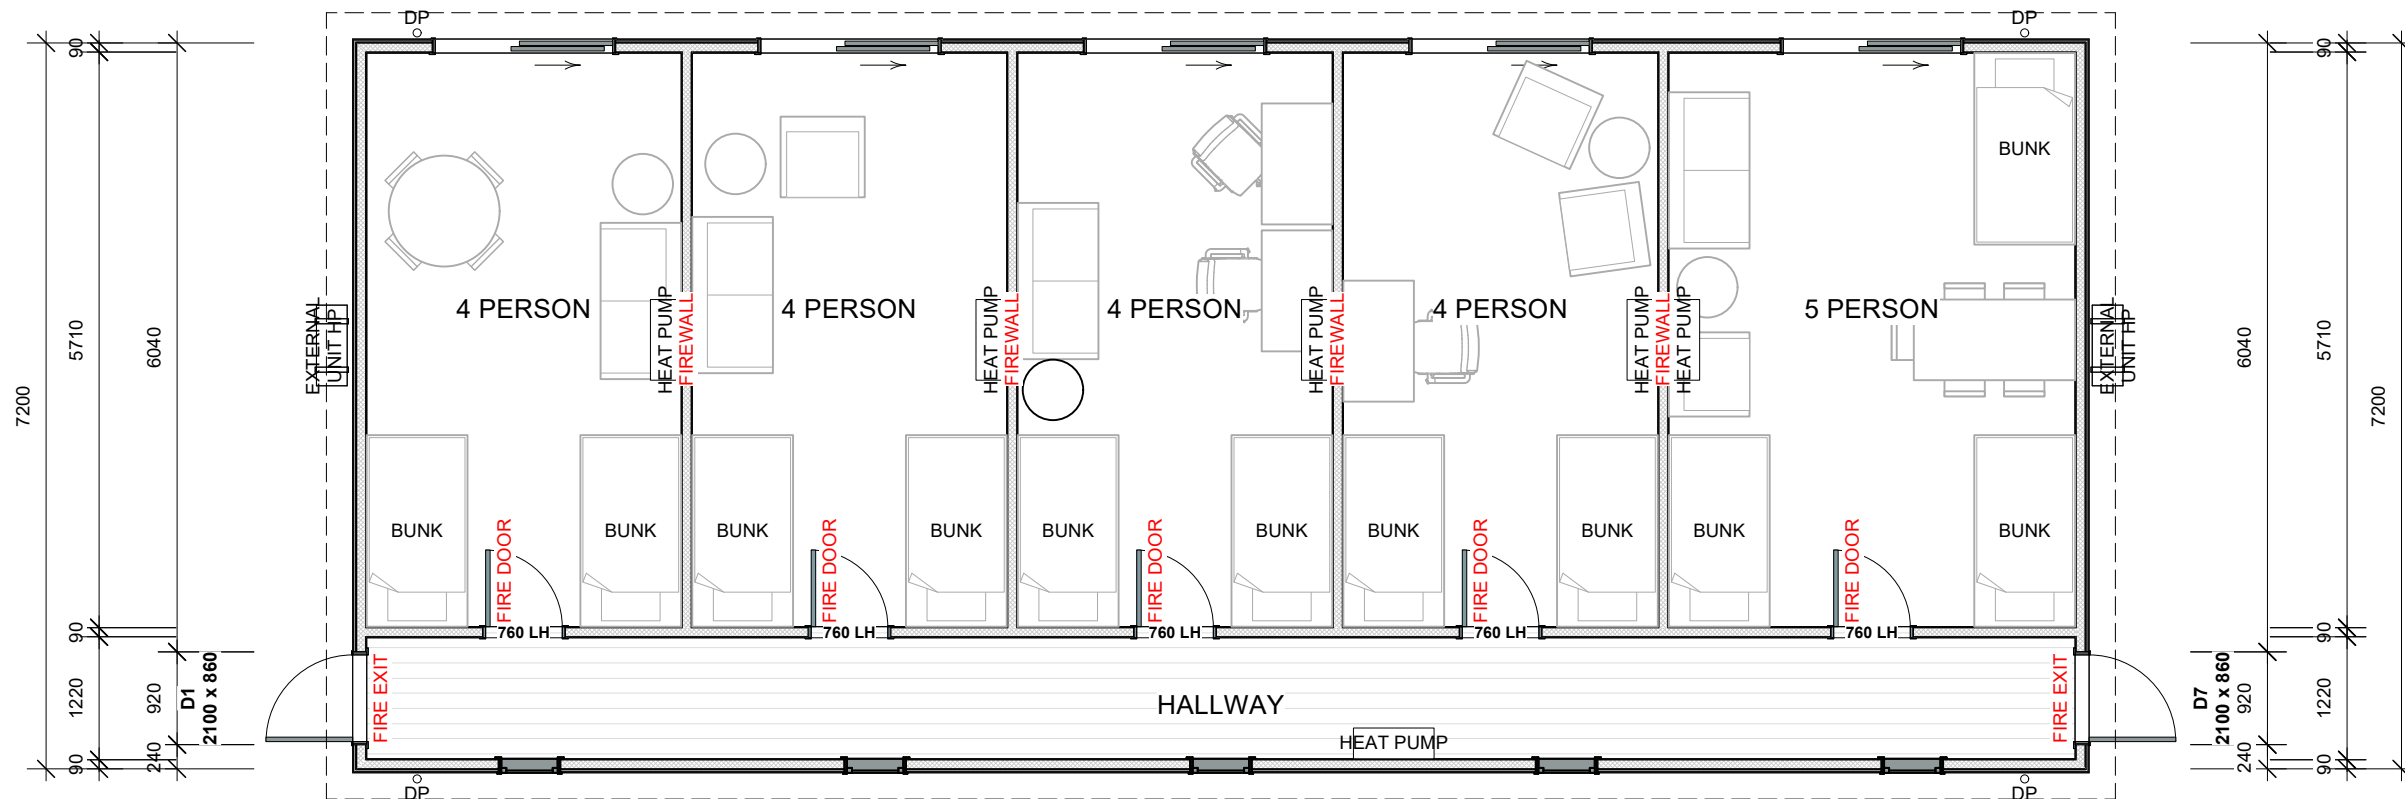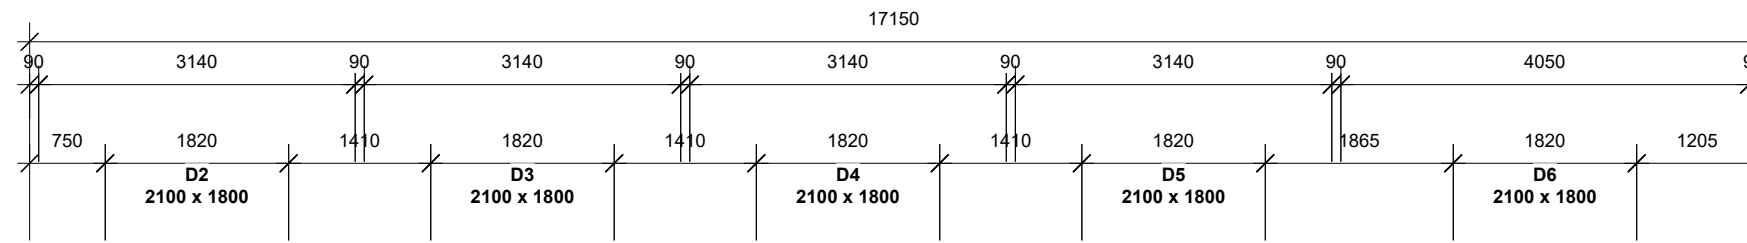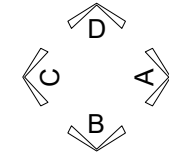

0800 978 989
 sales@southpeakhomes.co.nz
 www.southpeakhomes.co.nz

SLEEPING BLOCK
 FLOOR PLAN


ARROWSMITH 21

ADDRESS
 CLIENT NAME

REVISION By No. Date


SCALE 1:75
 ORIGINAL DRAWING @ A3
 Drawn By JB
 Issued ISSUE A 09-12-24
 :Note

Drawing No.
05
 OF 06

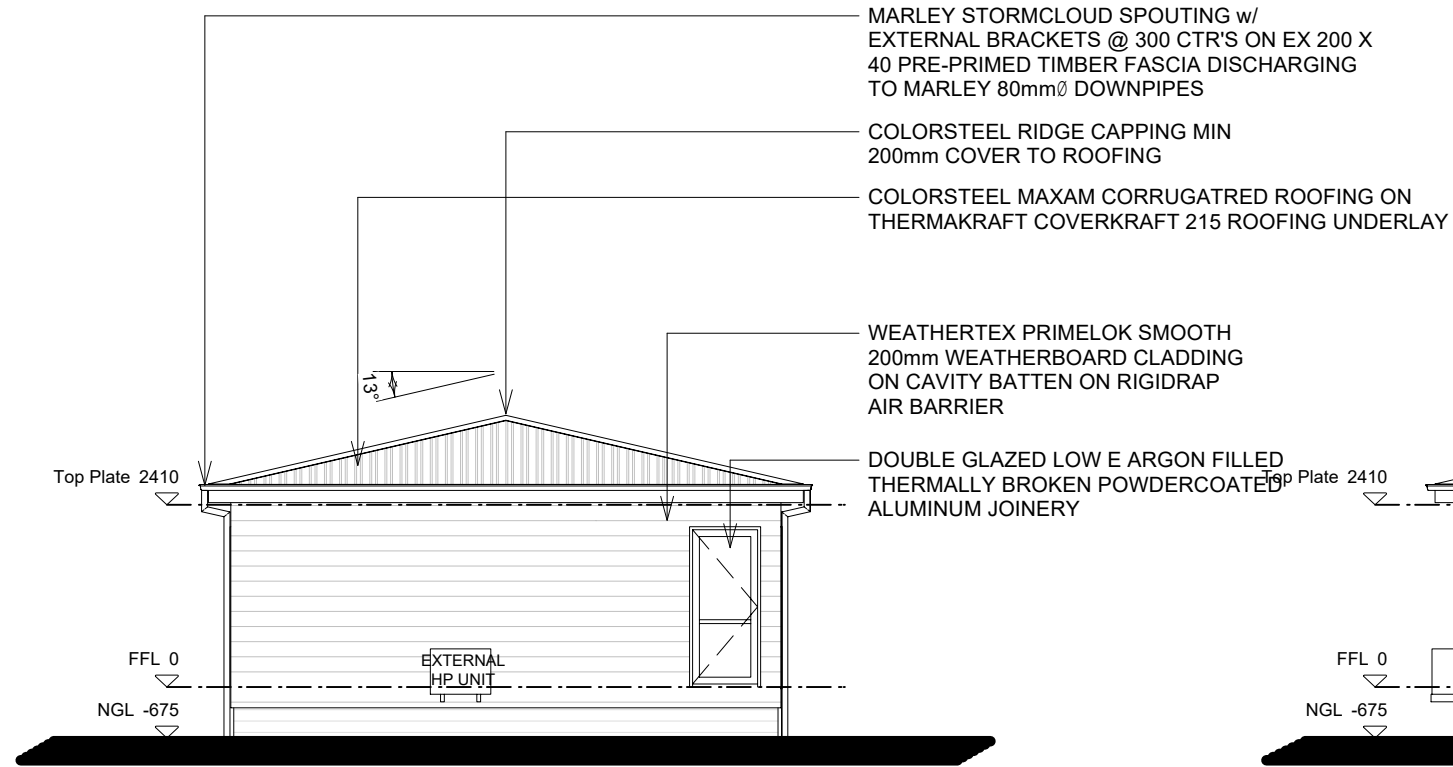


ELEVATION A

1 : 100

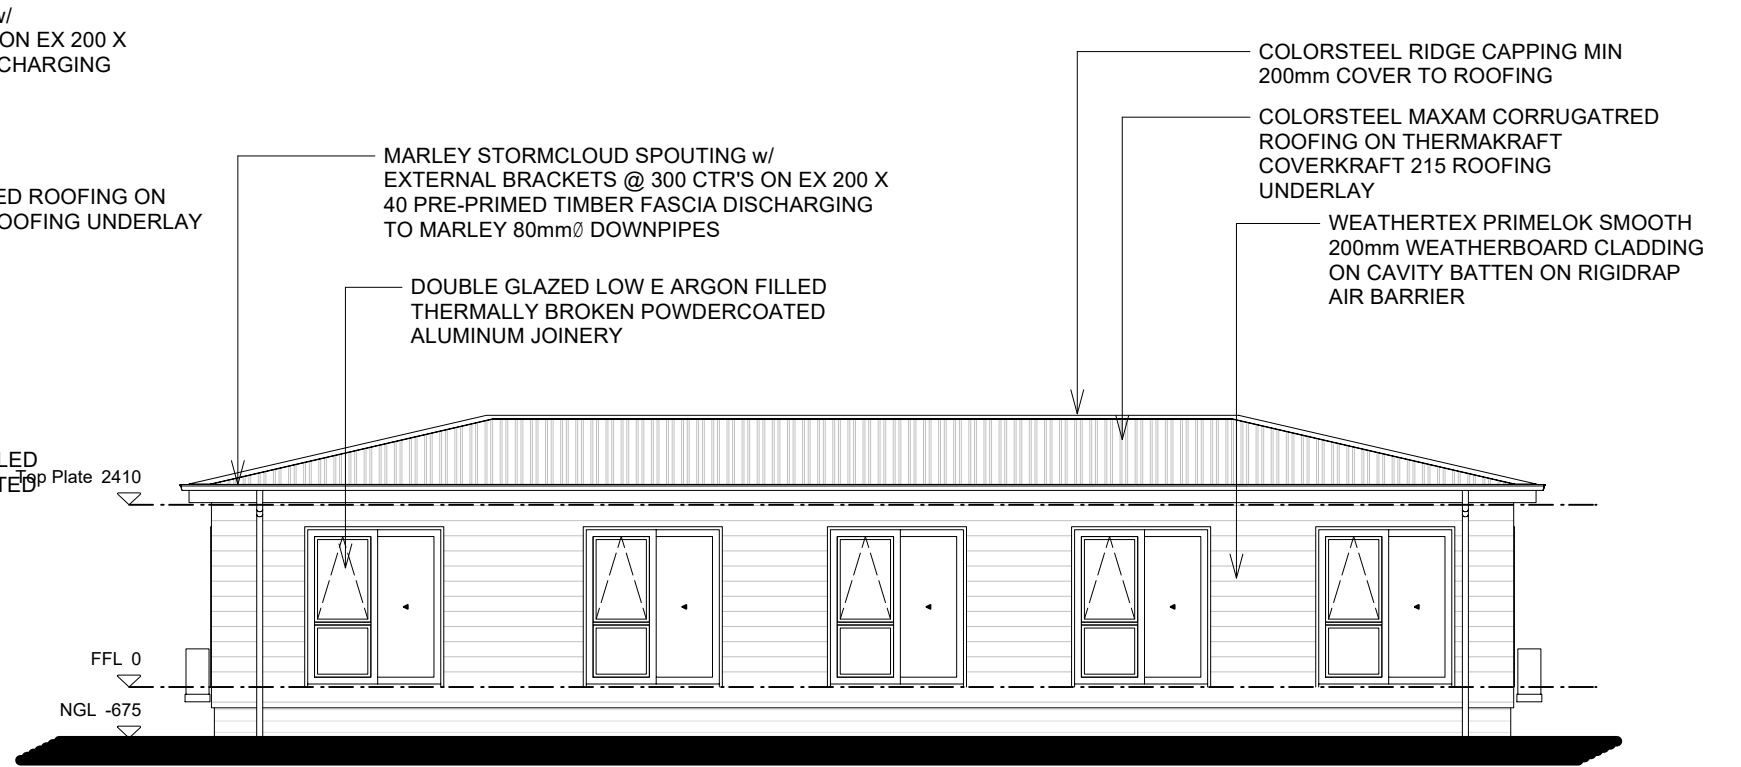


ELEVATION B

1 : 100

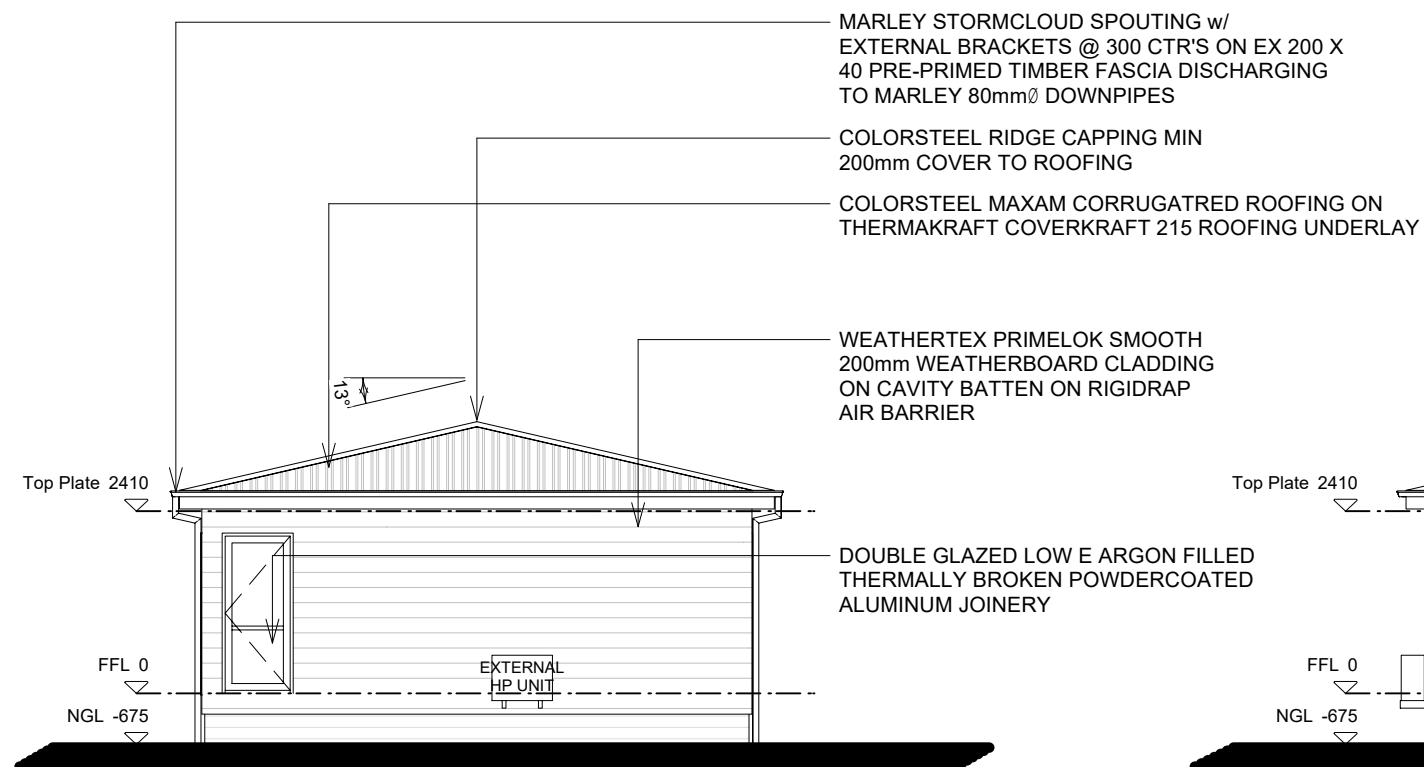

ELEVATION C

1 : 100

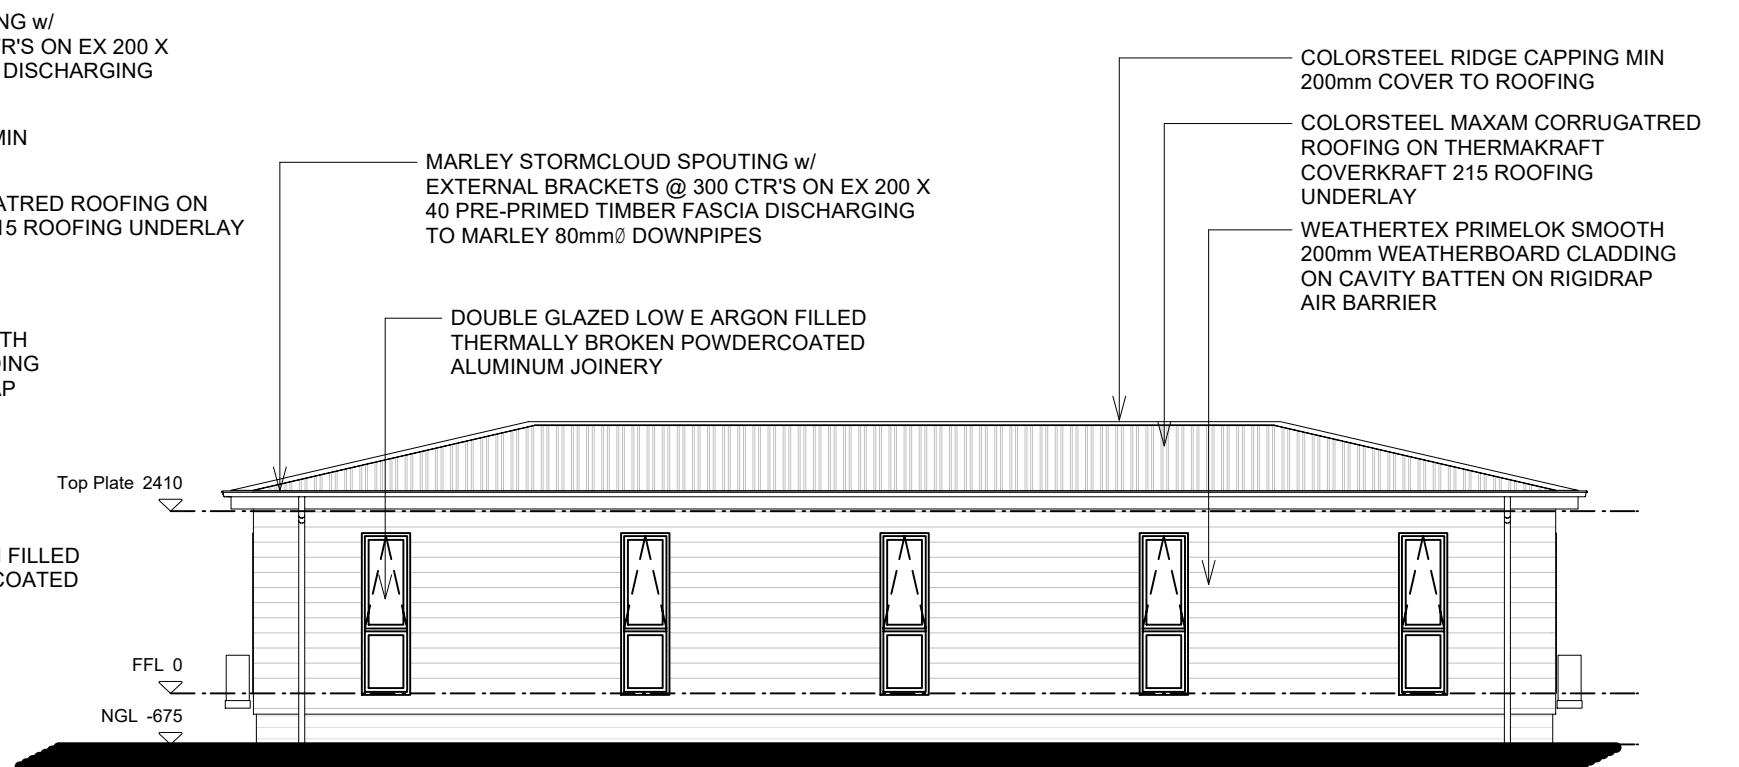

ELEVATION D

1 : 100



0800 978 989
sales@southpeakhomes.co.nz
www.southpeakhomes.co.nz

SLEEPING BLOCK
ELEVATIONS

ARROWSMITH 21

ADDRESS
CLIENT NAME

REVISION By No. Date

SCALE 1:100
ORIGINAL DRAWING @ A3
Drawn By MELVIN
Issued ISSUE A 09-12-24
:Note

Drawing No.
05
OF 06



LAYOUT 2
1 : 150

LAYOUT 1
1 : 150



0800 978 989
sales@southpeakhomes.co.nz
www.southpeakhomes.co.nz

ARROWSMITH 21
LAYOUT

ARROWSMITH 21
ADDRESS
CLIENT NAME

REVISION By No. Date

SCALE 1:150
ORIGINAL DRAWING @ A3
Drawn By JB
Issued ISSUE A 09-12-24
:Note

Drawing No.
06
OF 06