
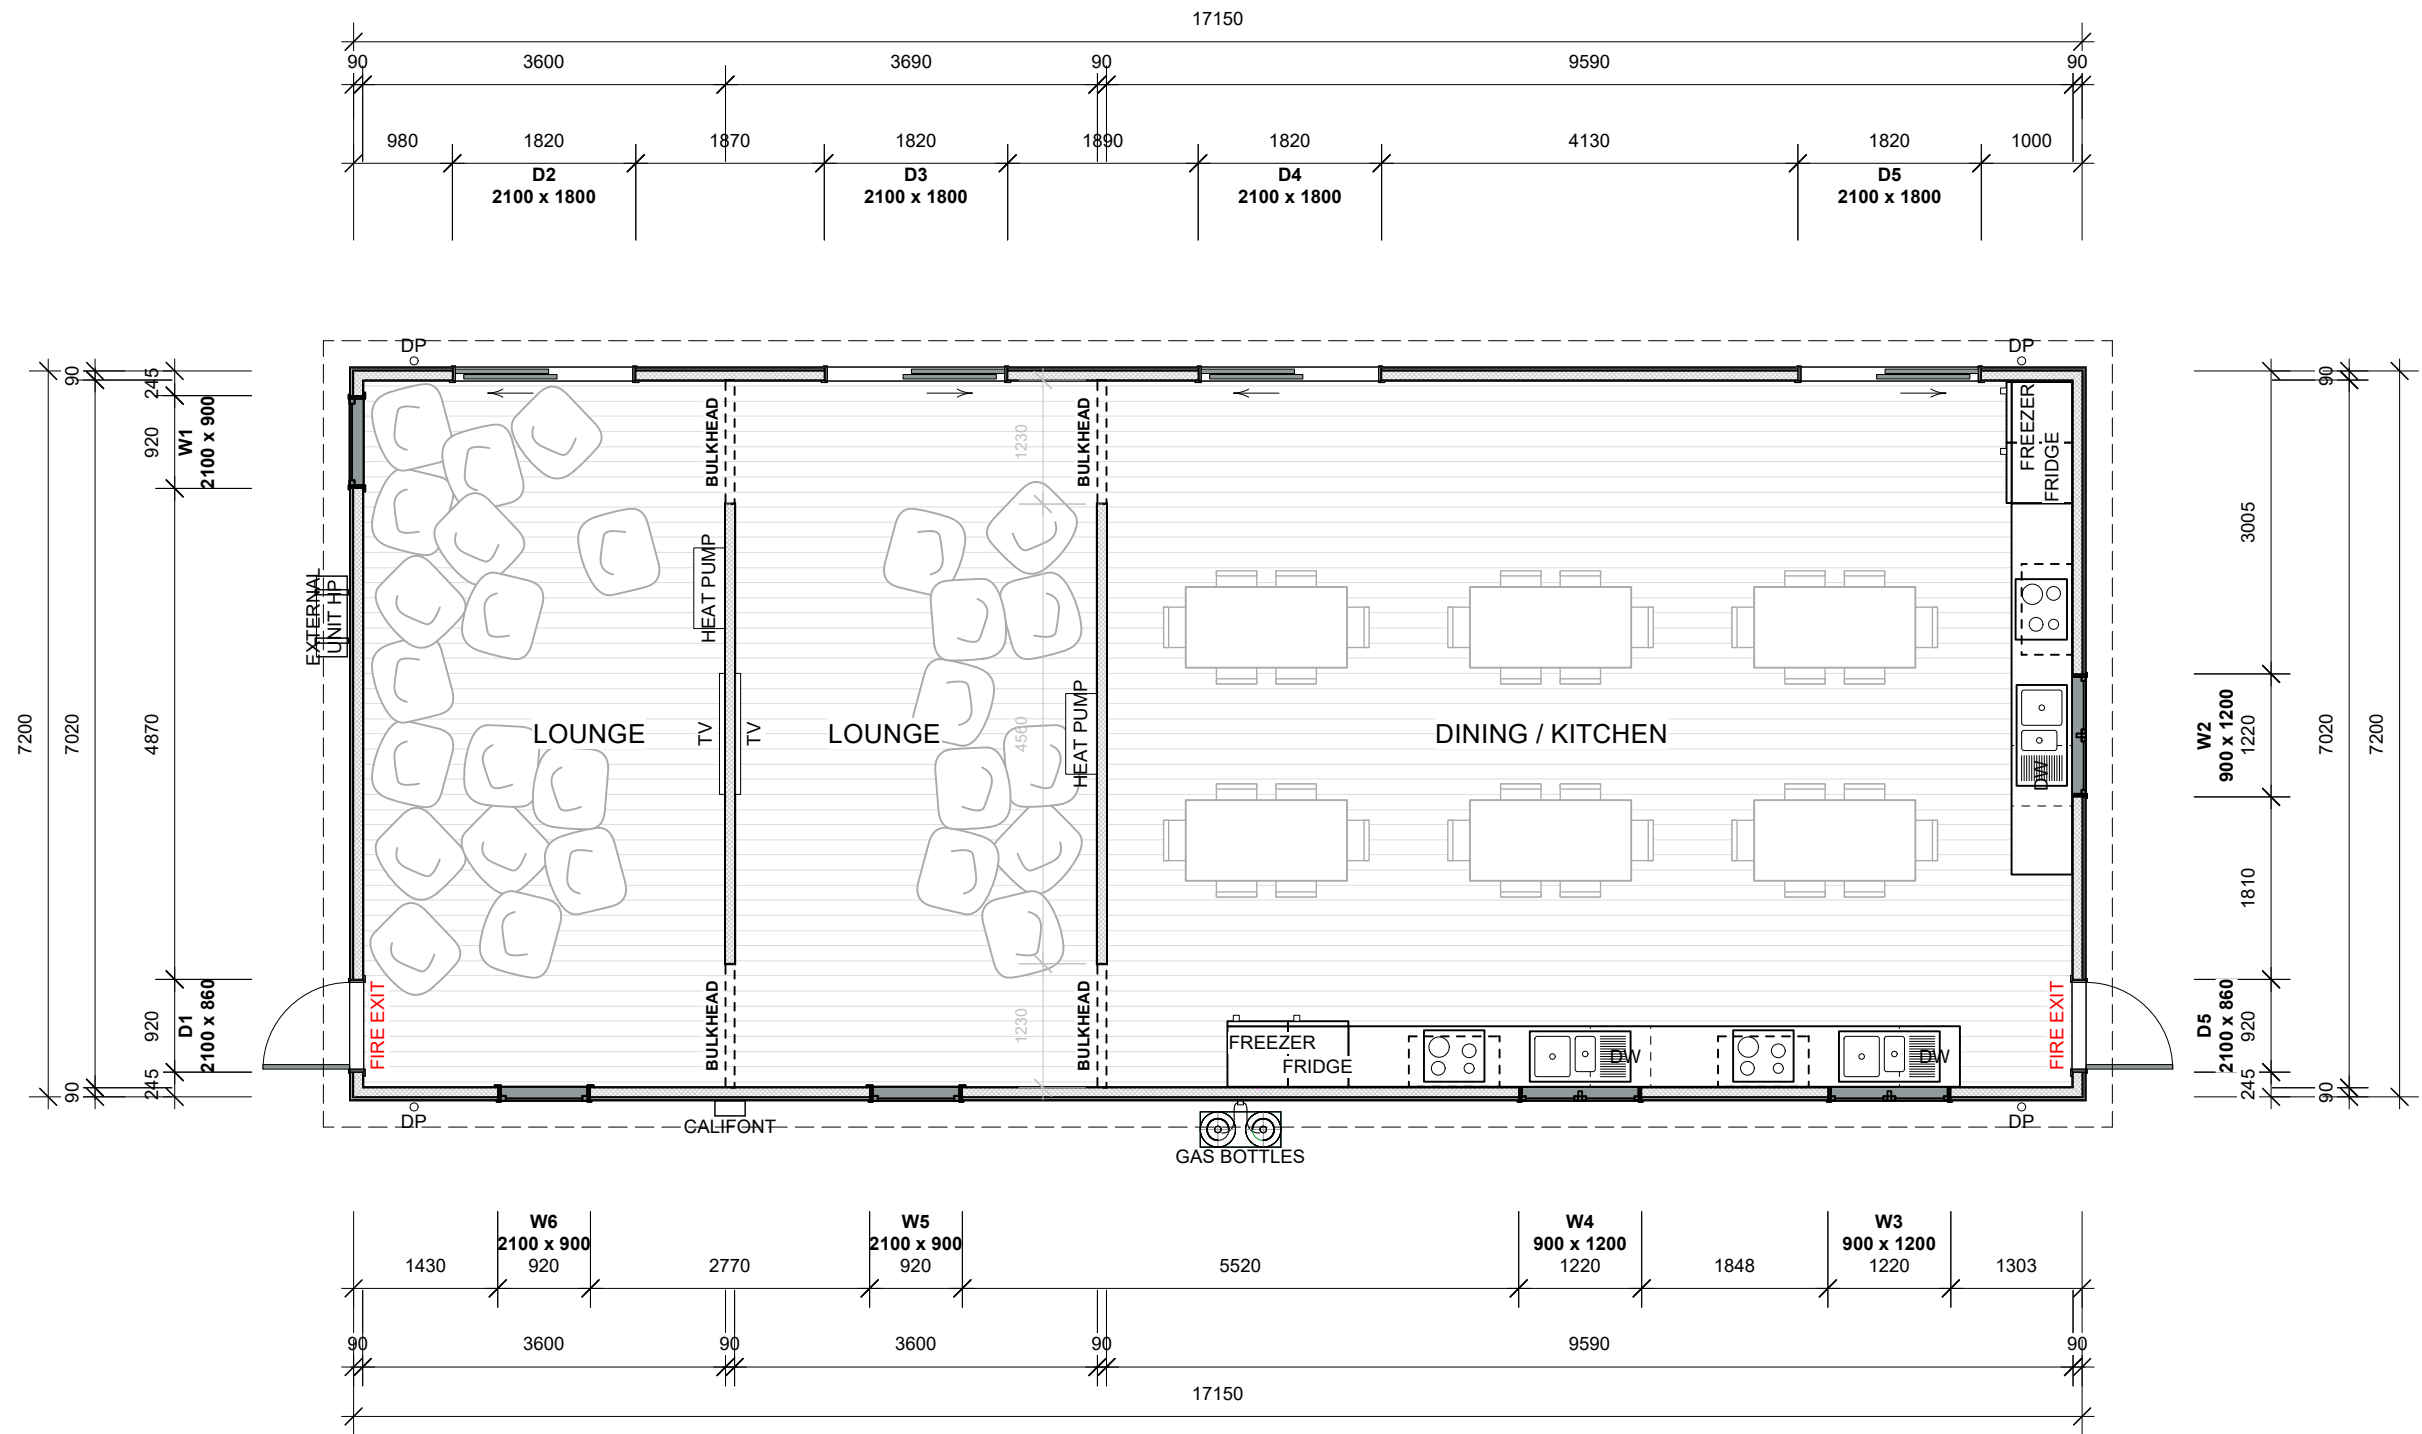


ELEVATION REFERENCE

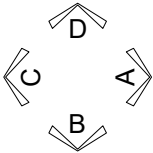

0800 978 989
sales@southpeakhomes.co.nz
www.southpeakhomes.co.nz

LIVING BLOCK FLOOR
PLAN


ARROWSMITH 34

ADDRESS
CLIENT NAME

REVISION By No. Date


SCALE 1:75
ORIGINAL DRAWING @ A3
Drawn By JB
Issued ISSUE A 09-12-24
::Note

Drawing No.
02
OF 06

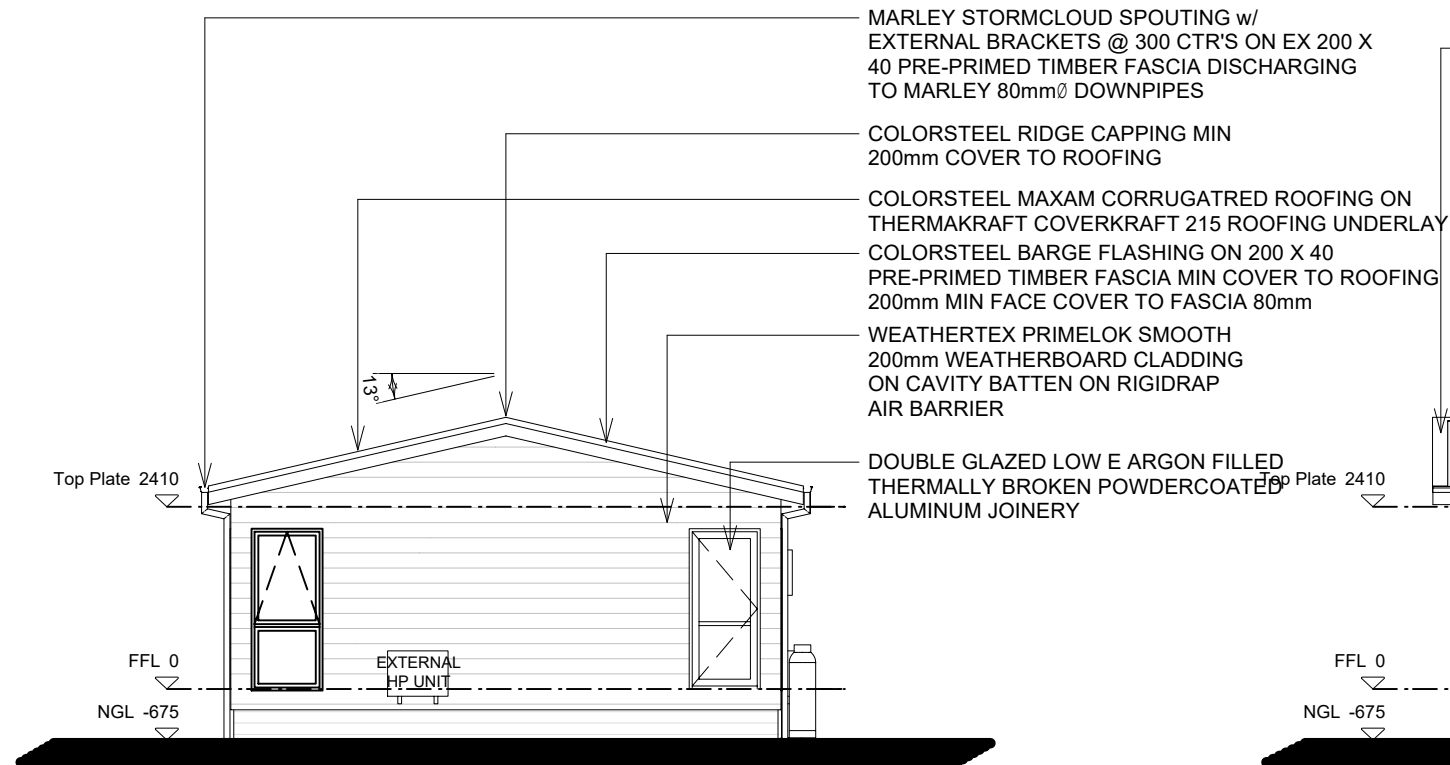


ELEVATION A

1 : 100

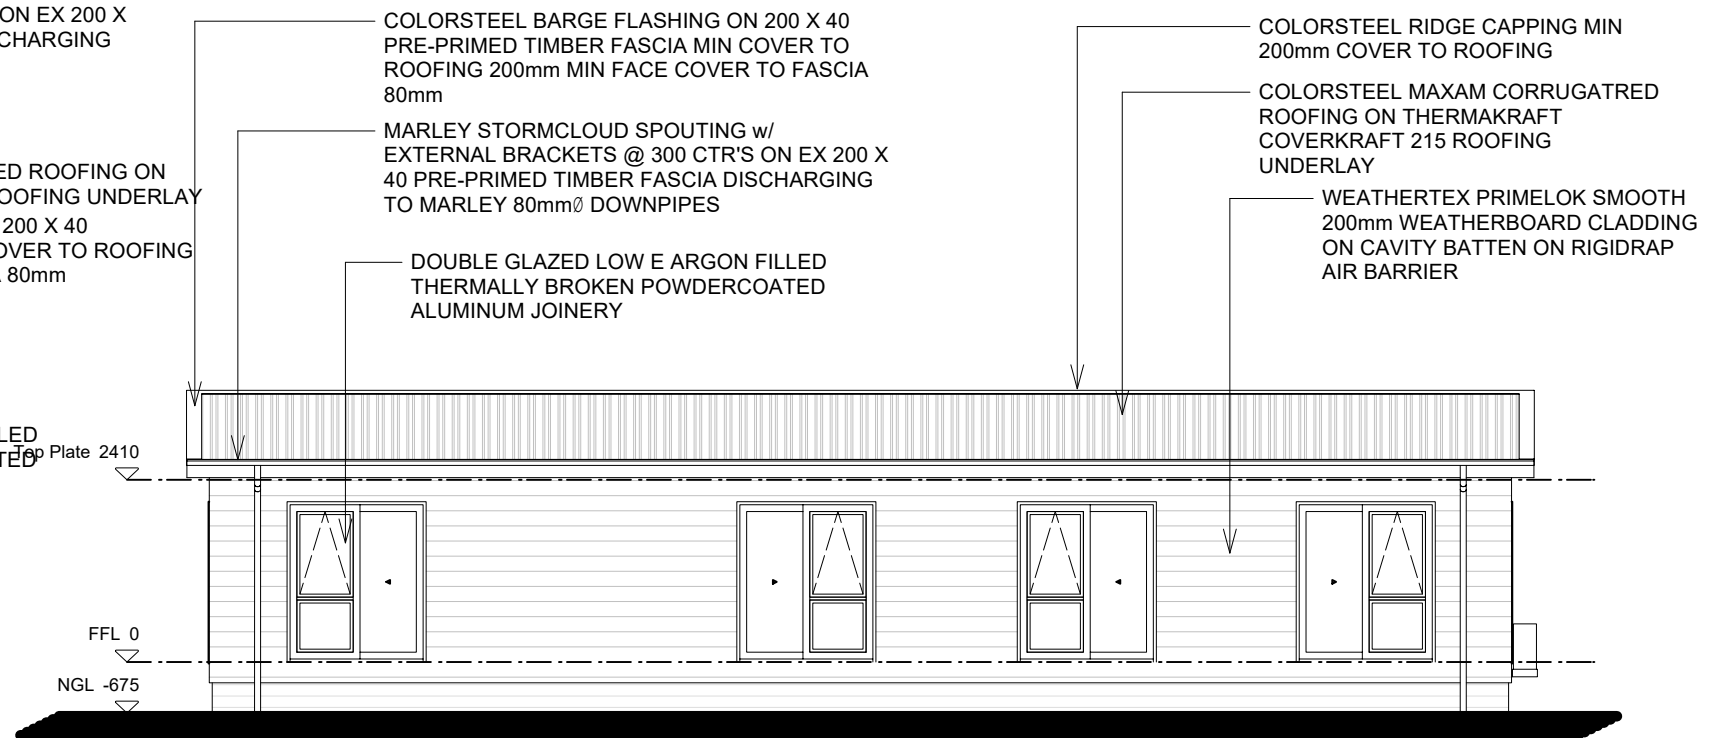


ELEVATION B

1 : 100

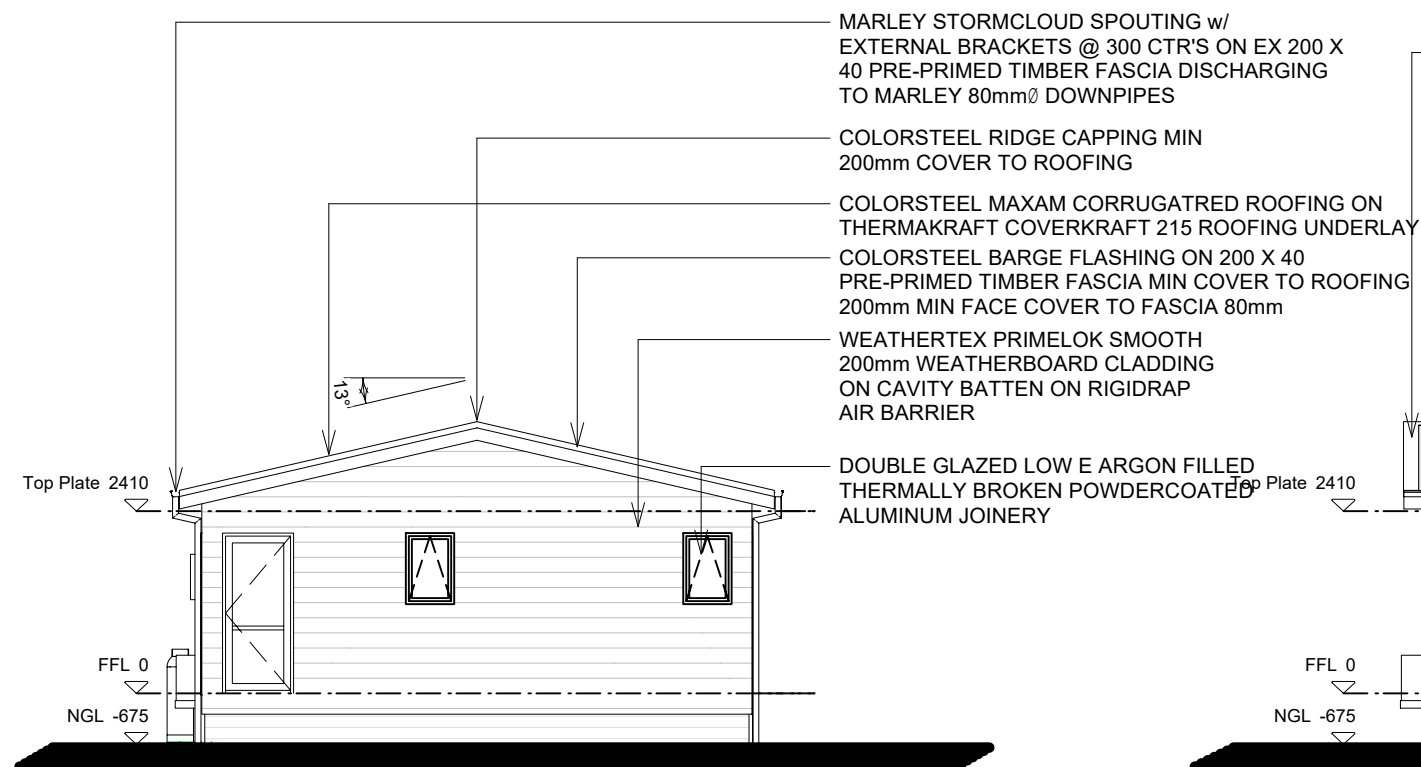

ELEVATION C

1 : 100

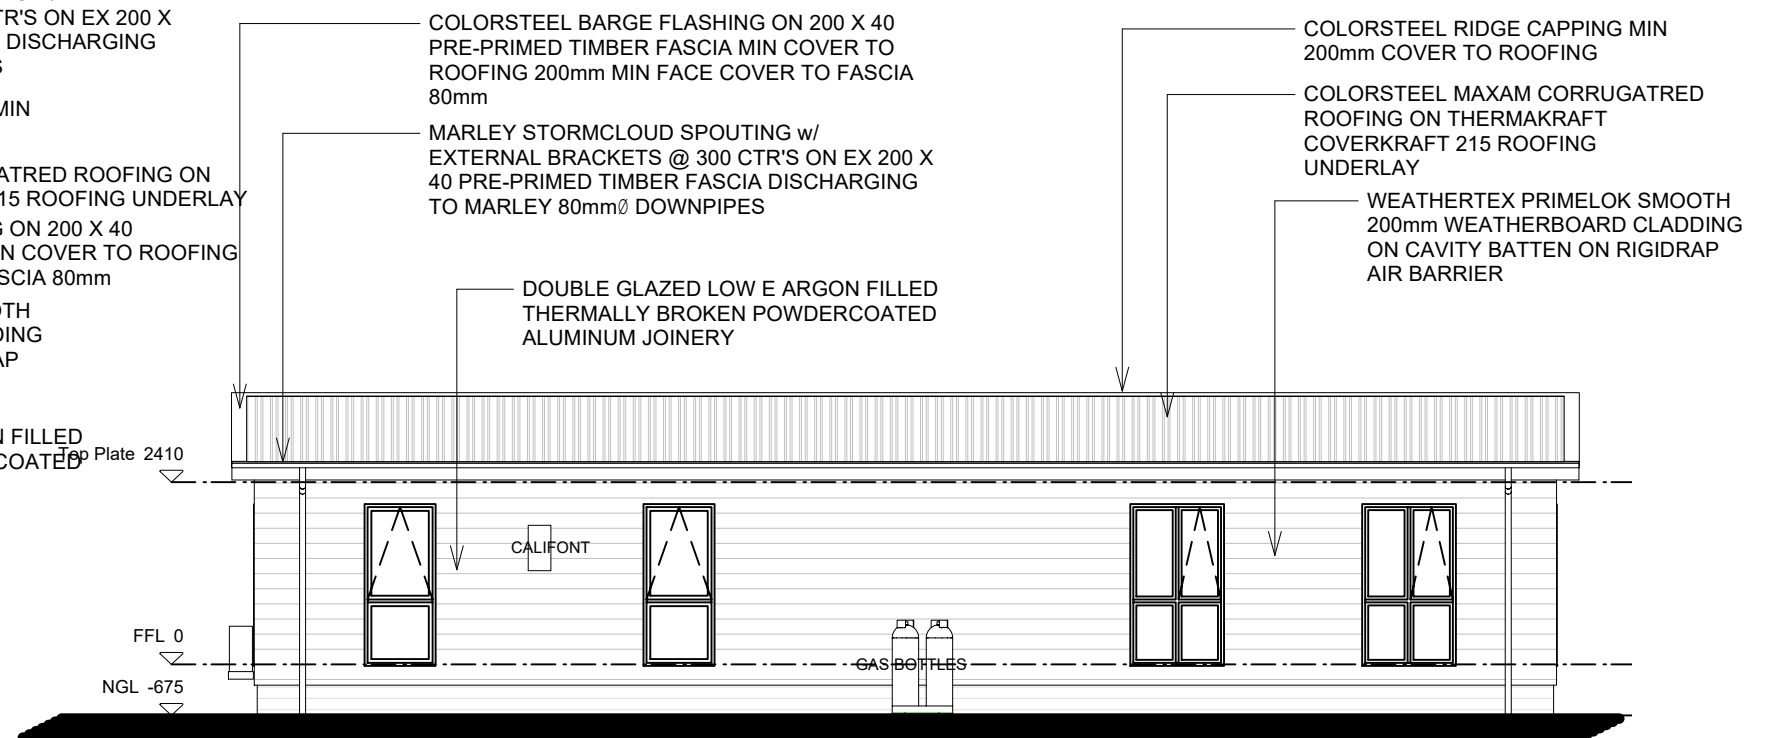

ELEVATION D

1 : 100



LIVING BLOCK
ELEVATIONS

ARROWSMITH 34



ADDRESS
CLIENT NAME

REVISION By No. Date

SCALE 1:100
ORIGINAL DRAWING @ A3
Drawn By JB
Issued ISSUE A 09-12-24
Note

Drawing No.
03
OF 06

ELEVATION REFERENCE

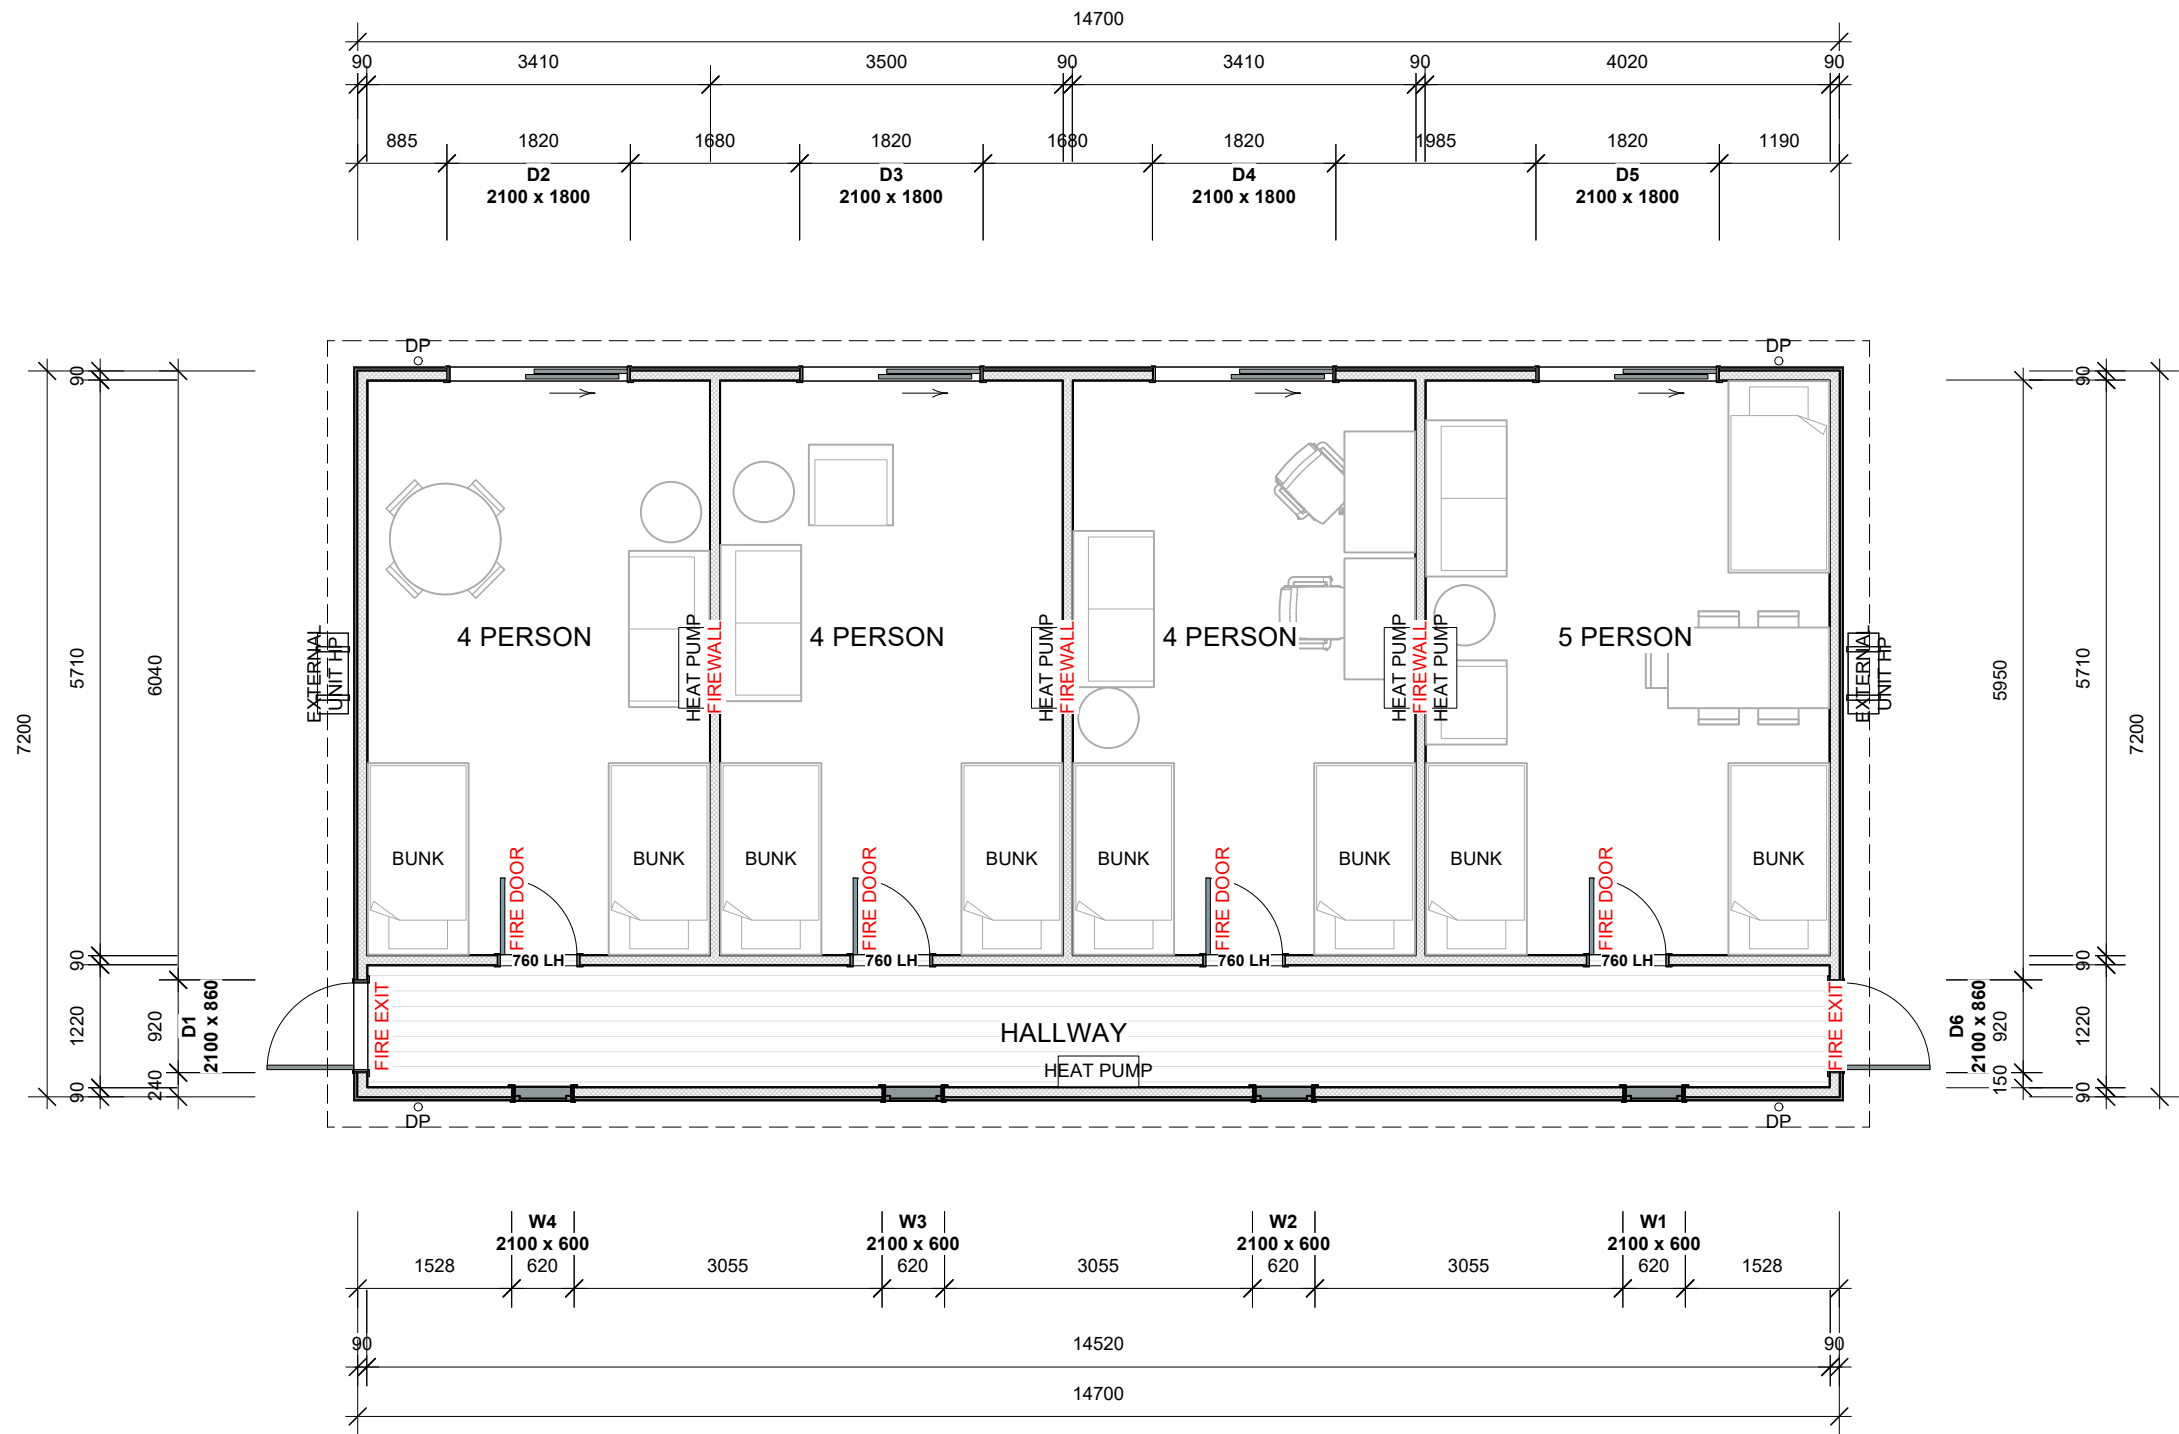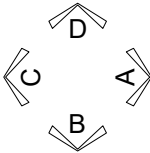

0800 978 989
sales@southpeakhomes.co.nz
www.southpeakhomes.co.nz

SLEEPING BLOCK
FLOOR PLAN

ARROWSMITH 34

ADDRESS
CLIENT NAME


REVISION By No. Date

SCALE 1:75
ORIGINAL DRAWING @ A3
Drawn By JB
Issued ISSUE A 09-12-24
Note

Drawing No.


05

OF 06

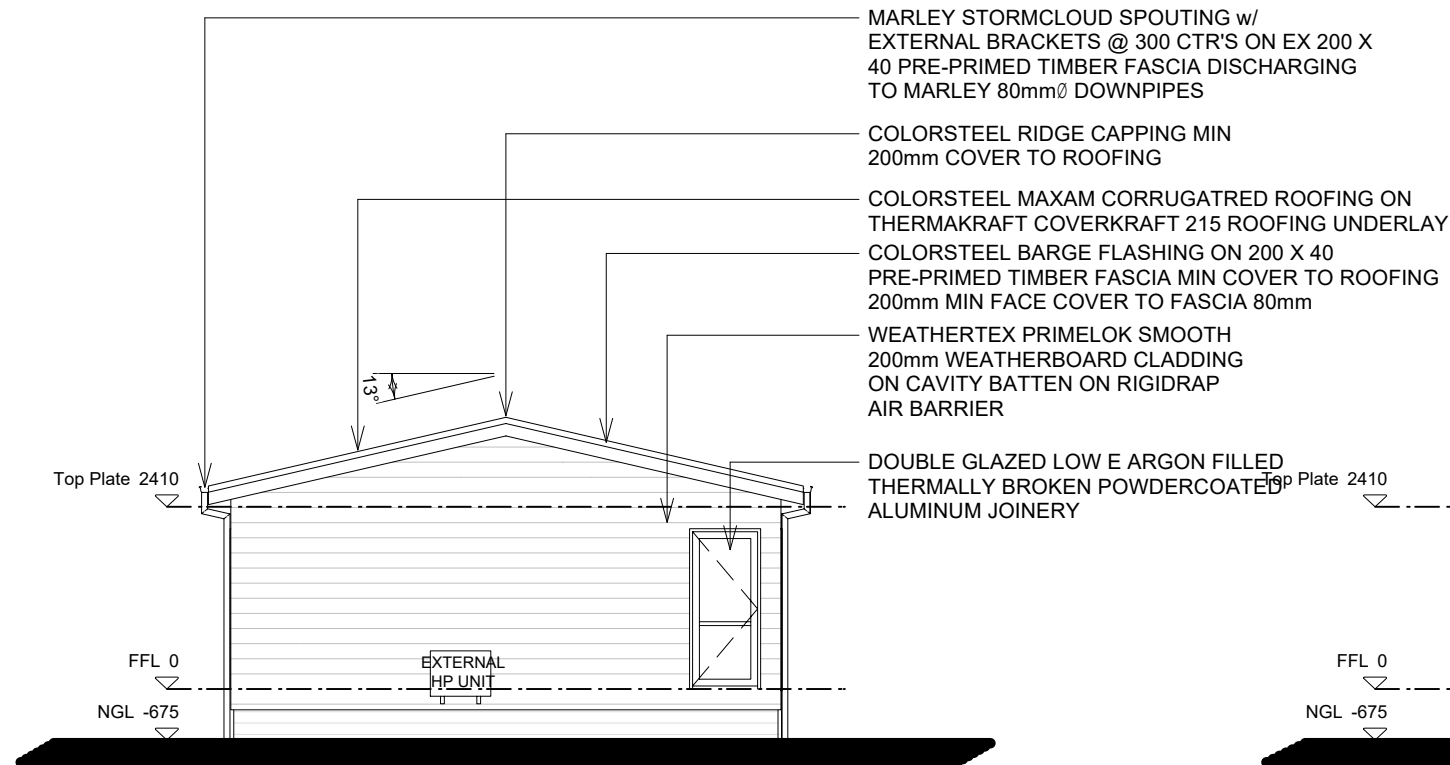


ELEVATION A

1 : 100

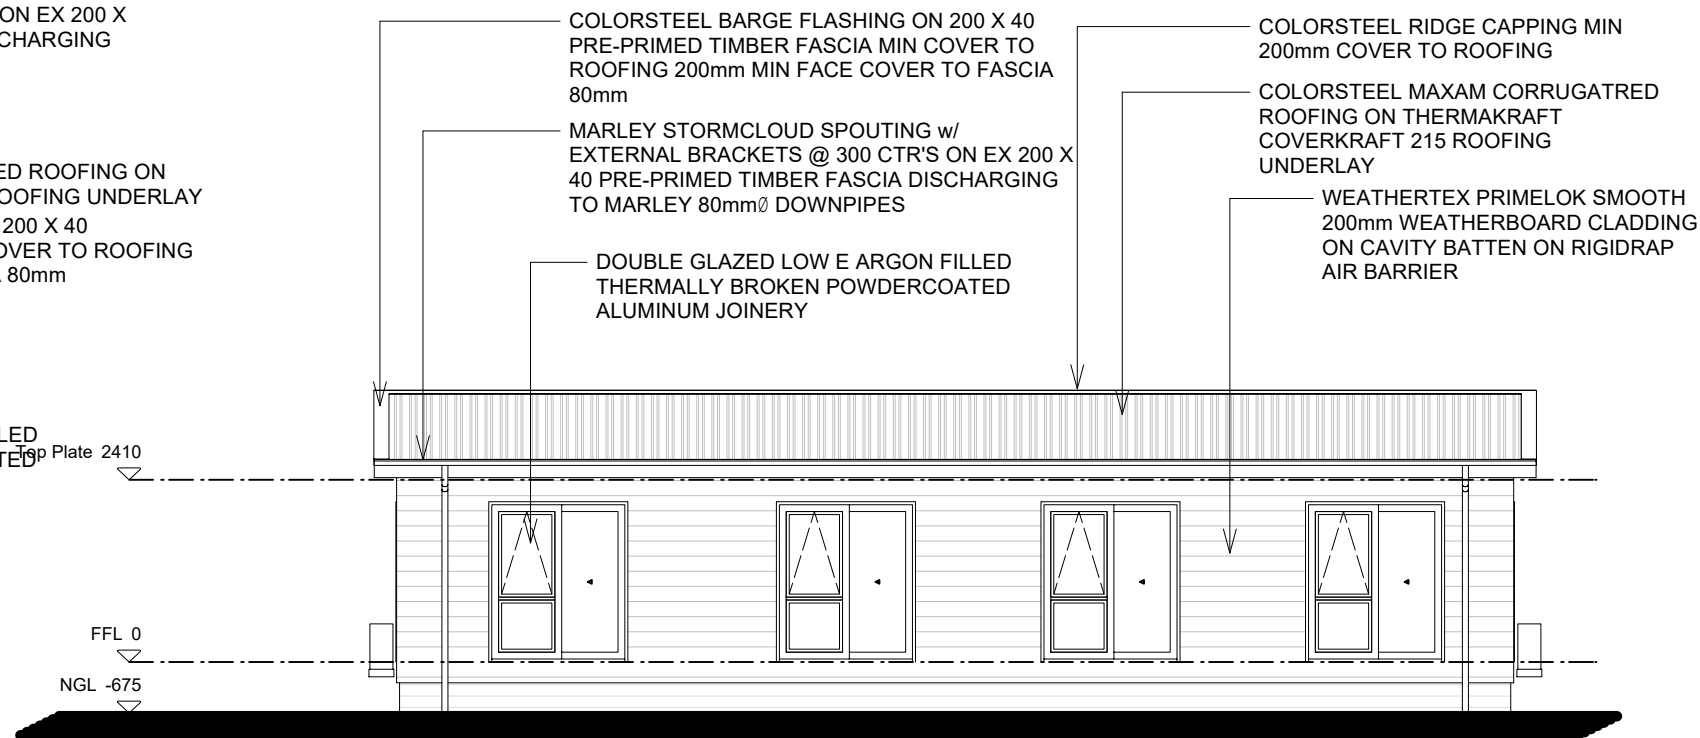


ELEVATION B

1 : 100

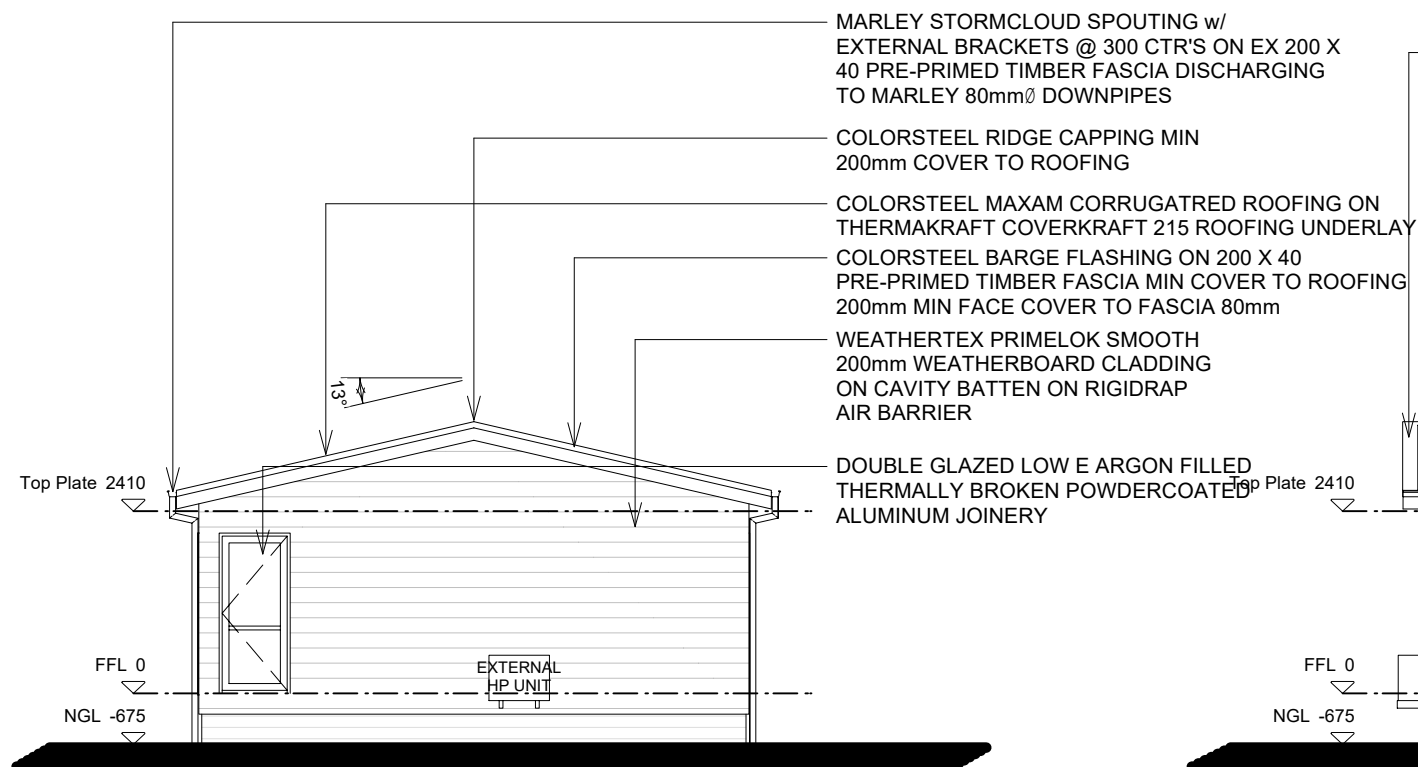

ELEVATION C

1 : 100

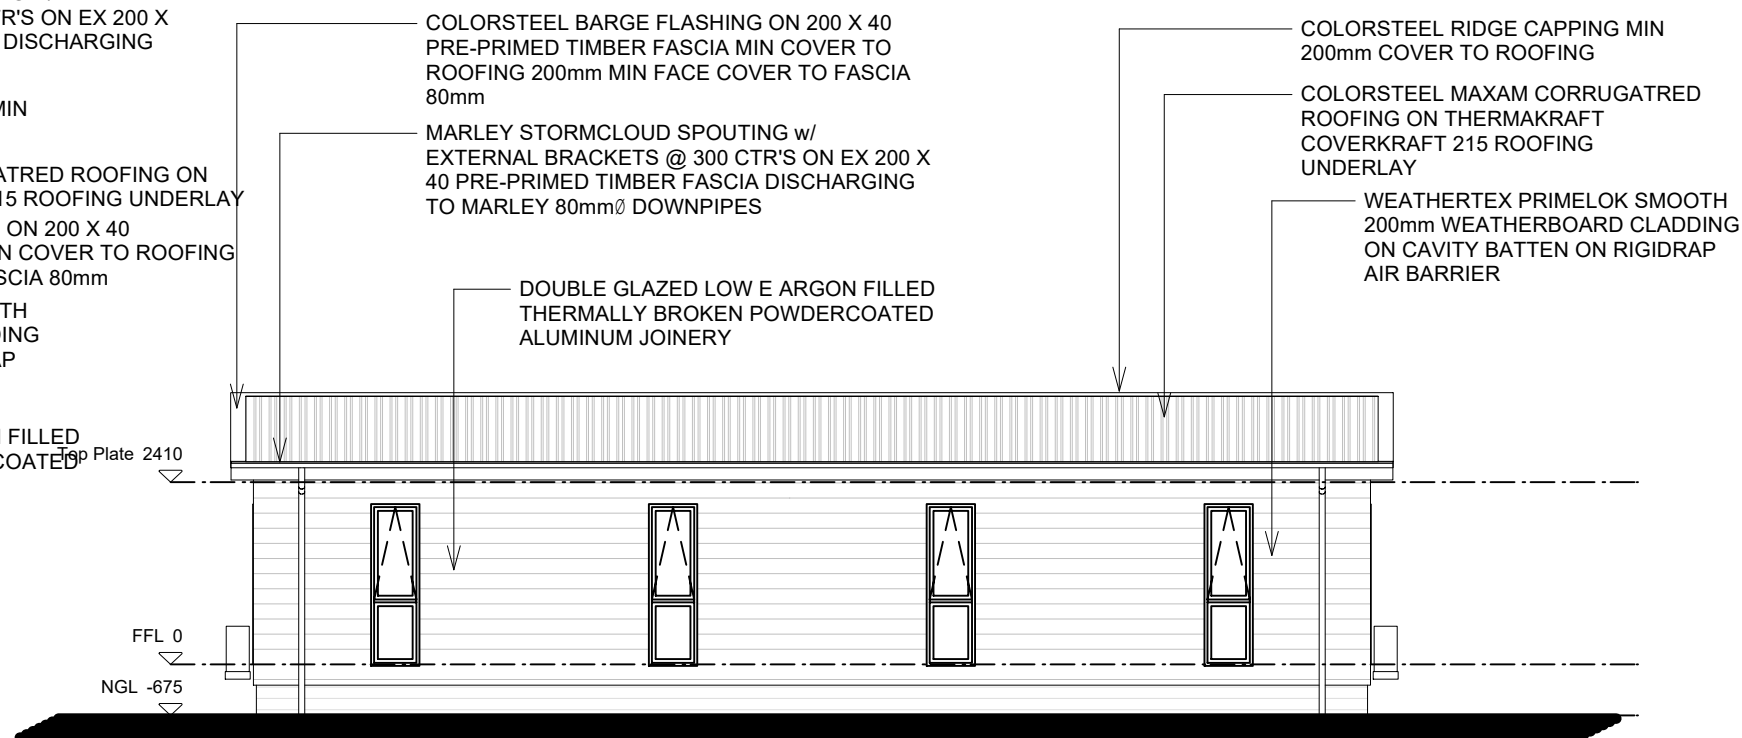

ELEVATION D

1 : 100



SLEEPING BLOCK
ELEVATIONS

ARROWSMITH 34

ADDRESS
CLIENT NAME


REVISION By No. Date

SCALE 1:100
ORIGINAL DRAWING @ A3
Drawn By MELVIN
Issued ISSUE A 09-12-24
Note

Drawing No.

05

OF 06

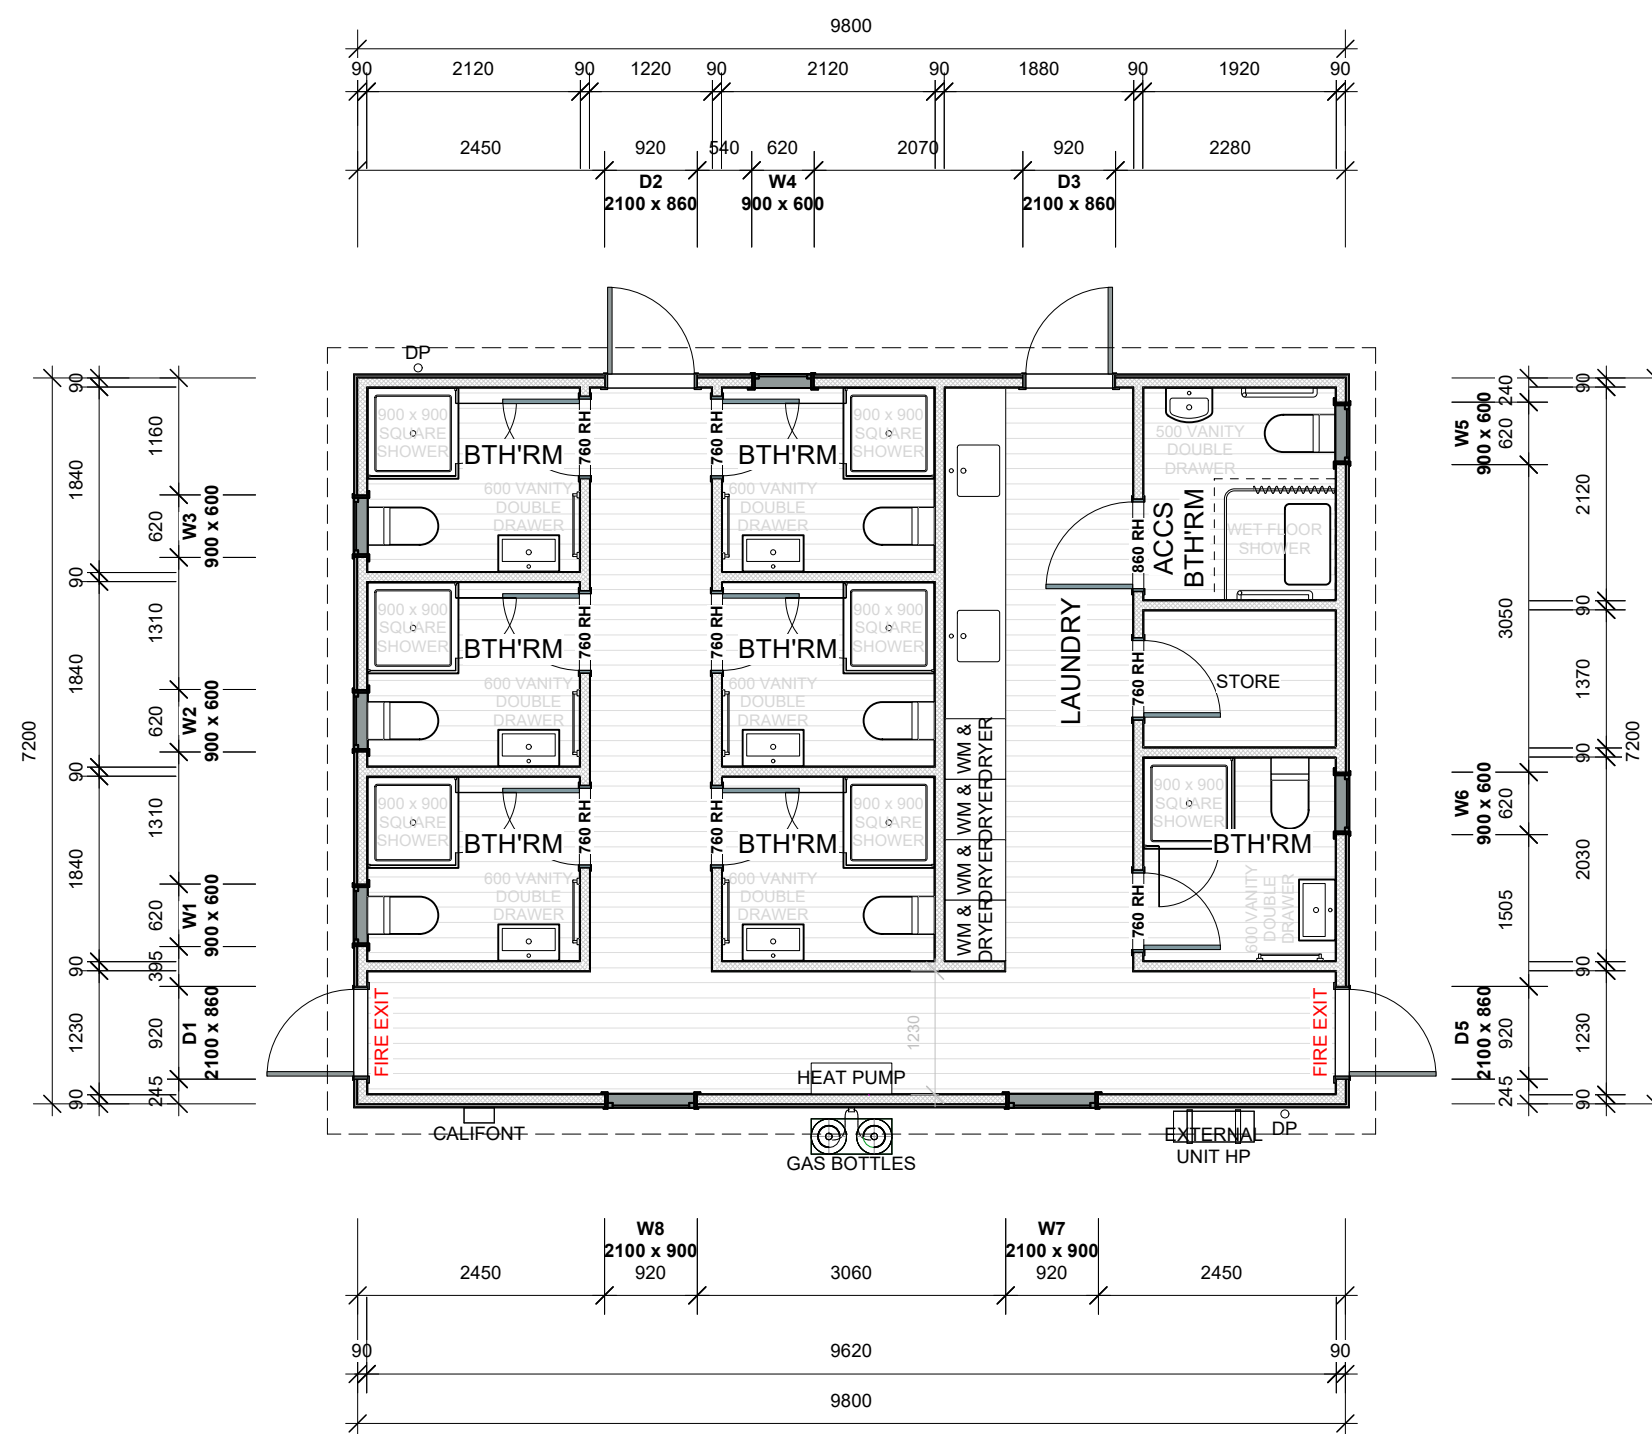

ABLUTION BLOCK
FLOOR PLAN

ARROWSMITH 34

ADDRESS
CLIENT NAME


REVISION	By	No.	Date
----------	----	-----	------

SCALE 1:75
ORIGINAL DRAWING @ A3
Drawn By JB
Issued **ISSUE A 09-12-24**
:iNote

Drawing No.


02

OF 06

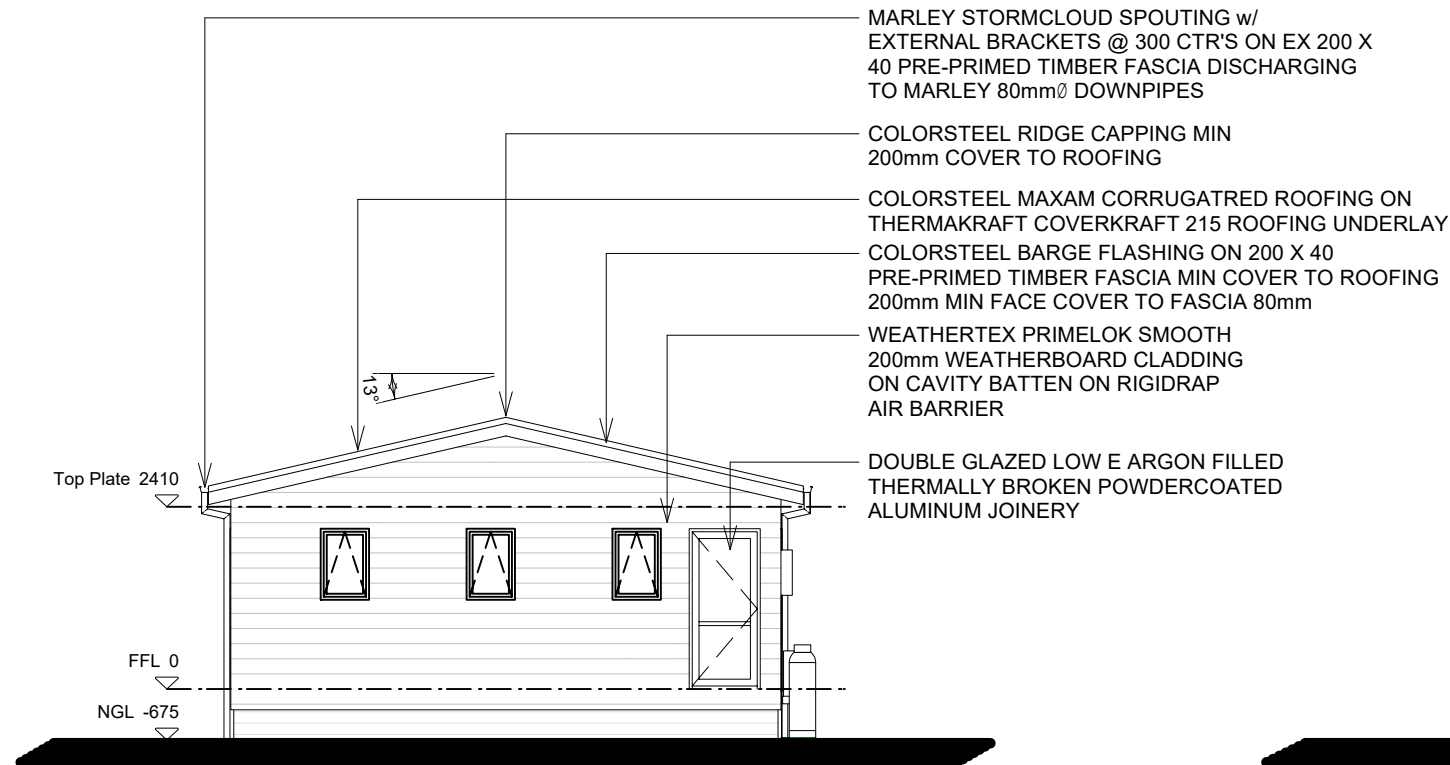


ELEVATION A

1 : 100

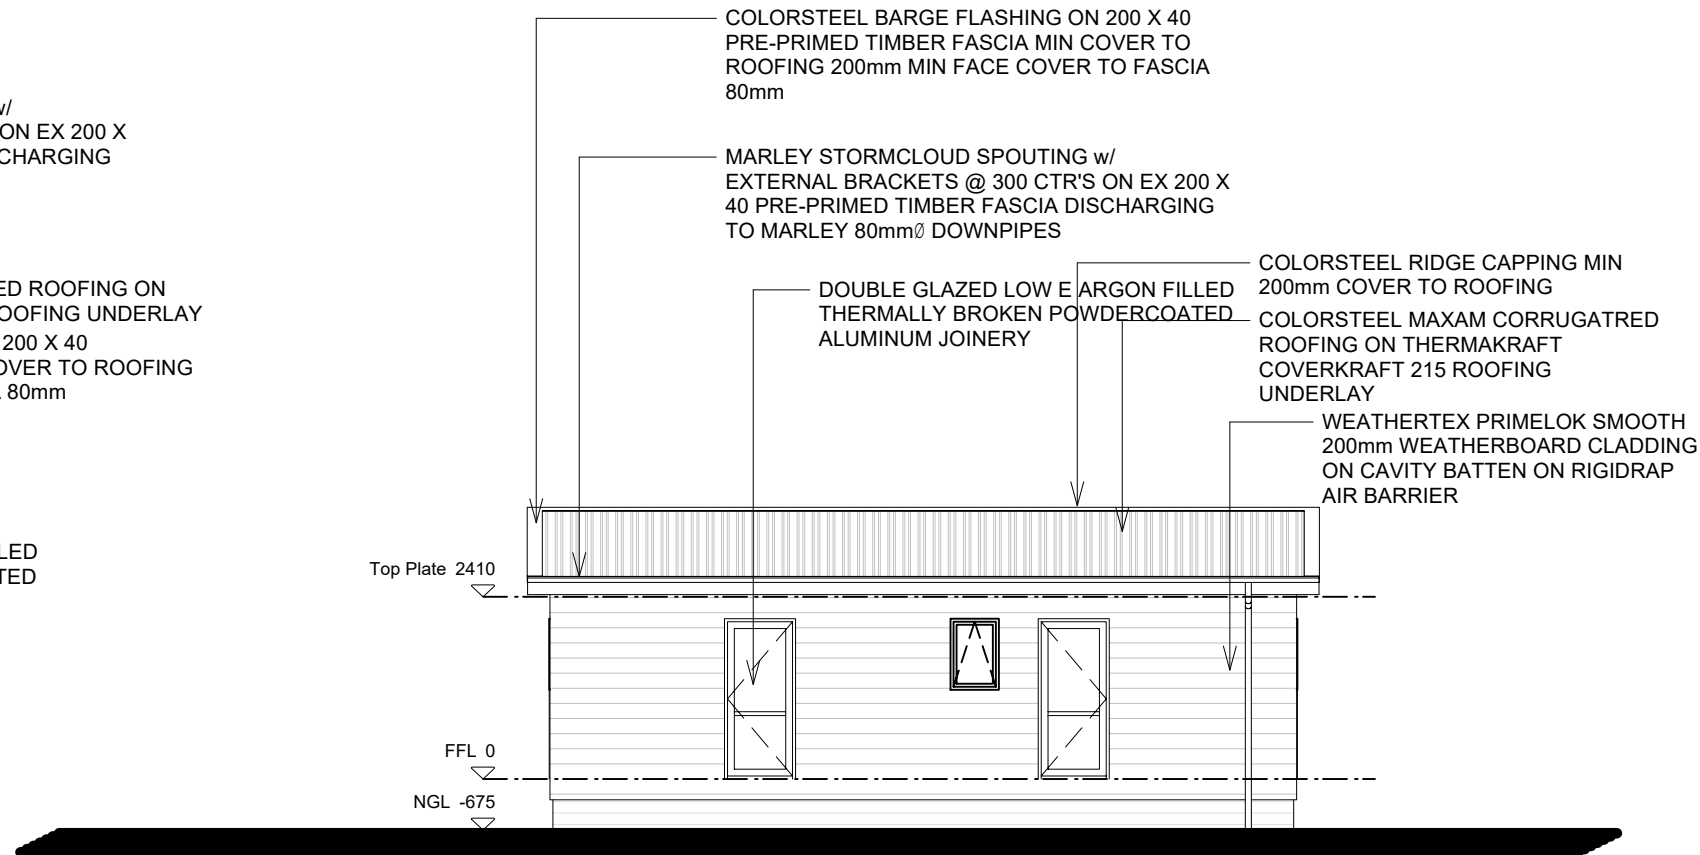


ELEVATION B

1 : 100

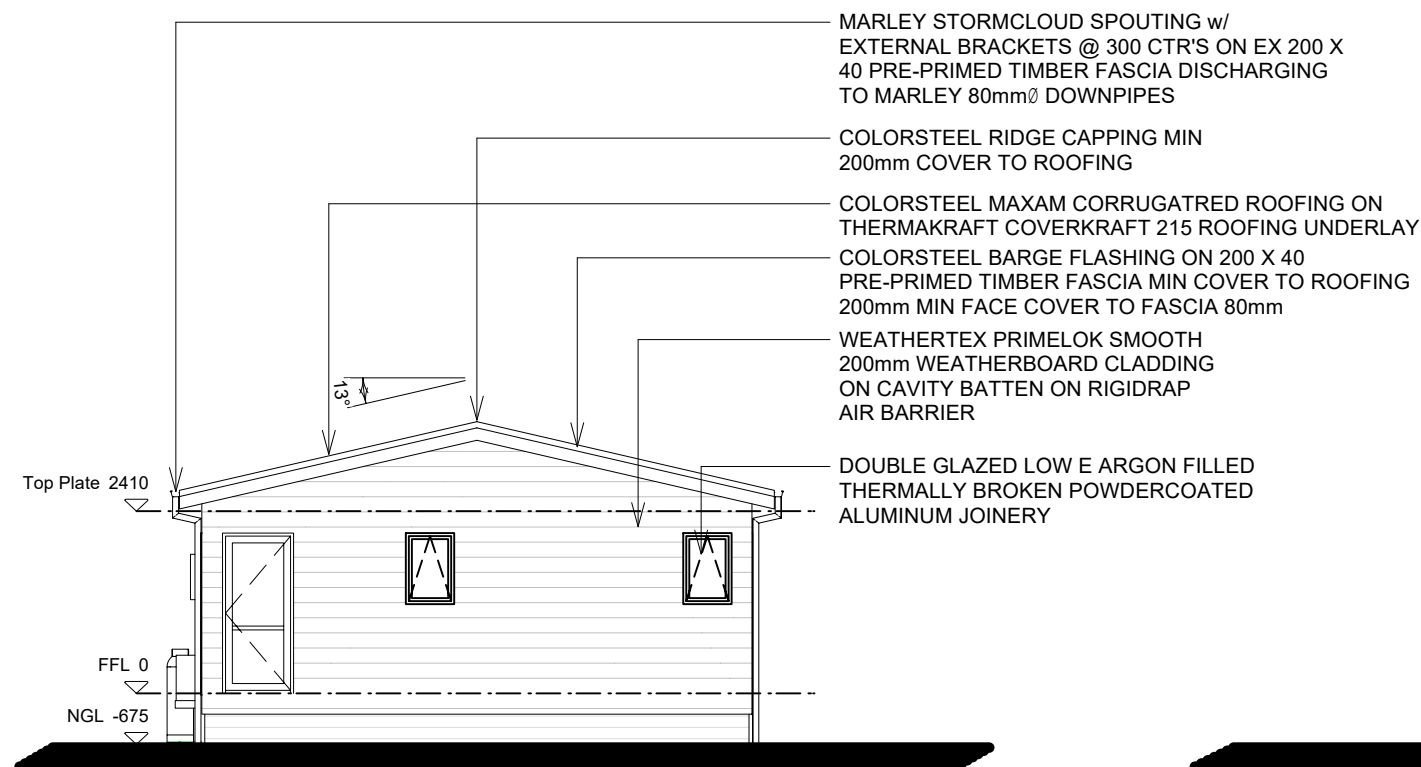

ELEVATION C

1 : 100

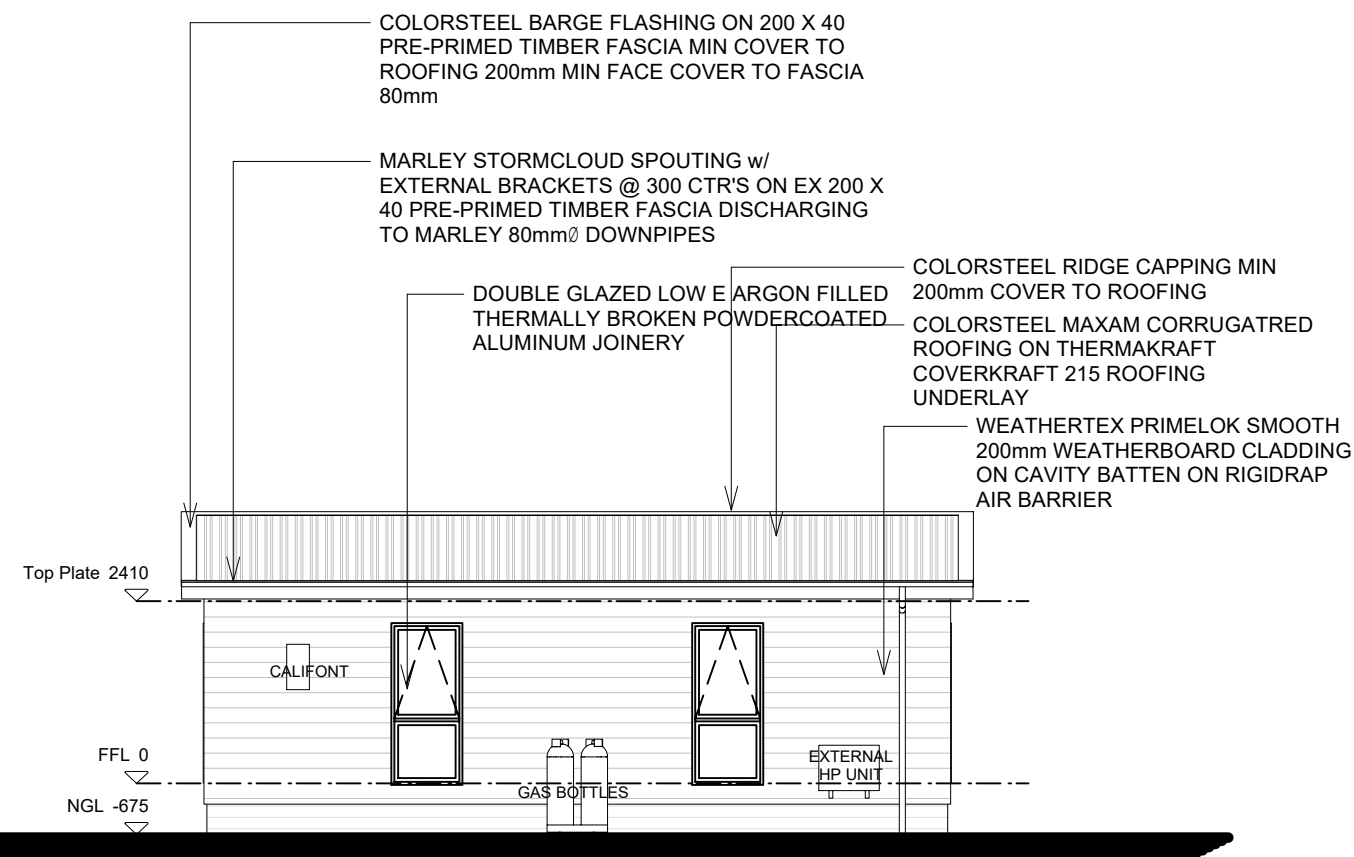

ELEVATION D

1 : 100


SOUTH PEAK HOMES

0800 978 989
sales@southpeakhomes.co.nz
www.southpeakhomes.co.nz

ABLUTION BLOCK
ELEVATIONS

ARROWSMITH 34

ADDRESS
CLIENT NAME

REVISION By No. Date

SCALE 1:100
ORIGINAL DRAWING @ A3
Drawn By JB
Issued **ISSUE A 09-12-24**
:Note

Drawing No.
03
OF 06



LAYOUT 1

1 : 150



0800 978 989
sales@southpeakhomes.co.nz
www.southpeakhomes.co.nz

ARROWSMITH 34
LAYOUT 1

ARROWSMITH 34

ADDRESS
CLIENT NAME

REVISION By No. Date

SCALE 1:150

ORIGINAL DRAWING @ A3

Drawn By JB


Issued ISSUE A 09-12-24

::Note

Drawing No.

06

OF 06

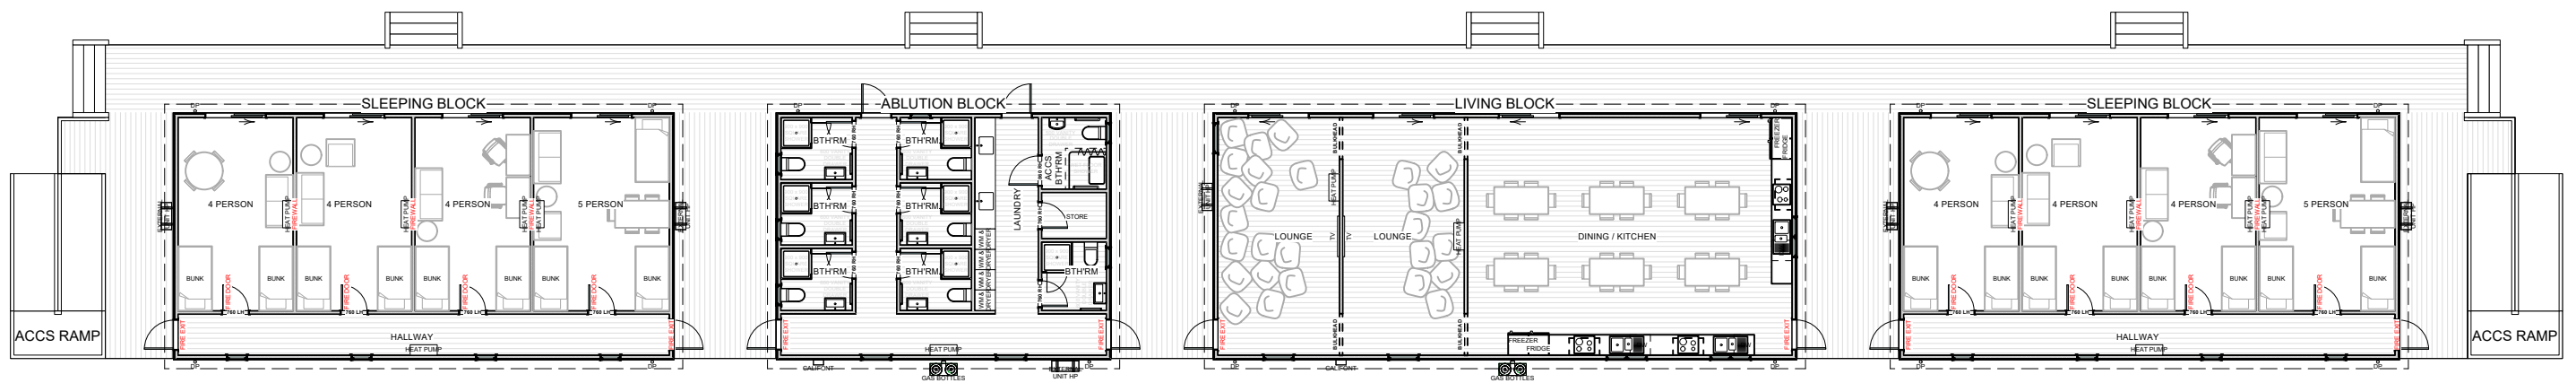

LAYOUT 2

1 : 200



0800 978 989
sales@southpeakhomes.co.nz
www.southpeakhomes.co.nz

ARROWSMITH 34
LAYOUT 2

ARROWSMITH 34
ADDRESS
CLIENT NAME

REVISION By No. Date

SCALE 1:200
ORIGINAL DRAWING @ A3
Drawn By JB
Issued ISSUE A 09-12-24
::Note

Drawing No.
06
OF 06



LAYOUT 3

1 : 150



0800 978 989
sales@southpeakhomes.co.nz
www.southpeakhomes.co.nz

ARROWSMITH 34
LAYOUT 3

ARROWSMITH 34

ADDRESS
CLIENT NAME

REVISION By No. Date

SCALE 1:150
ORIGINAL DRAWING @ A3
Drawn By JB
Issued **ISSUE A 09-12-24**
:Note

Drawing No.
06
OF 06