
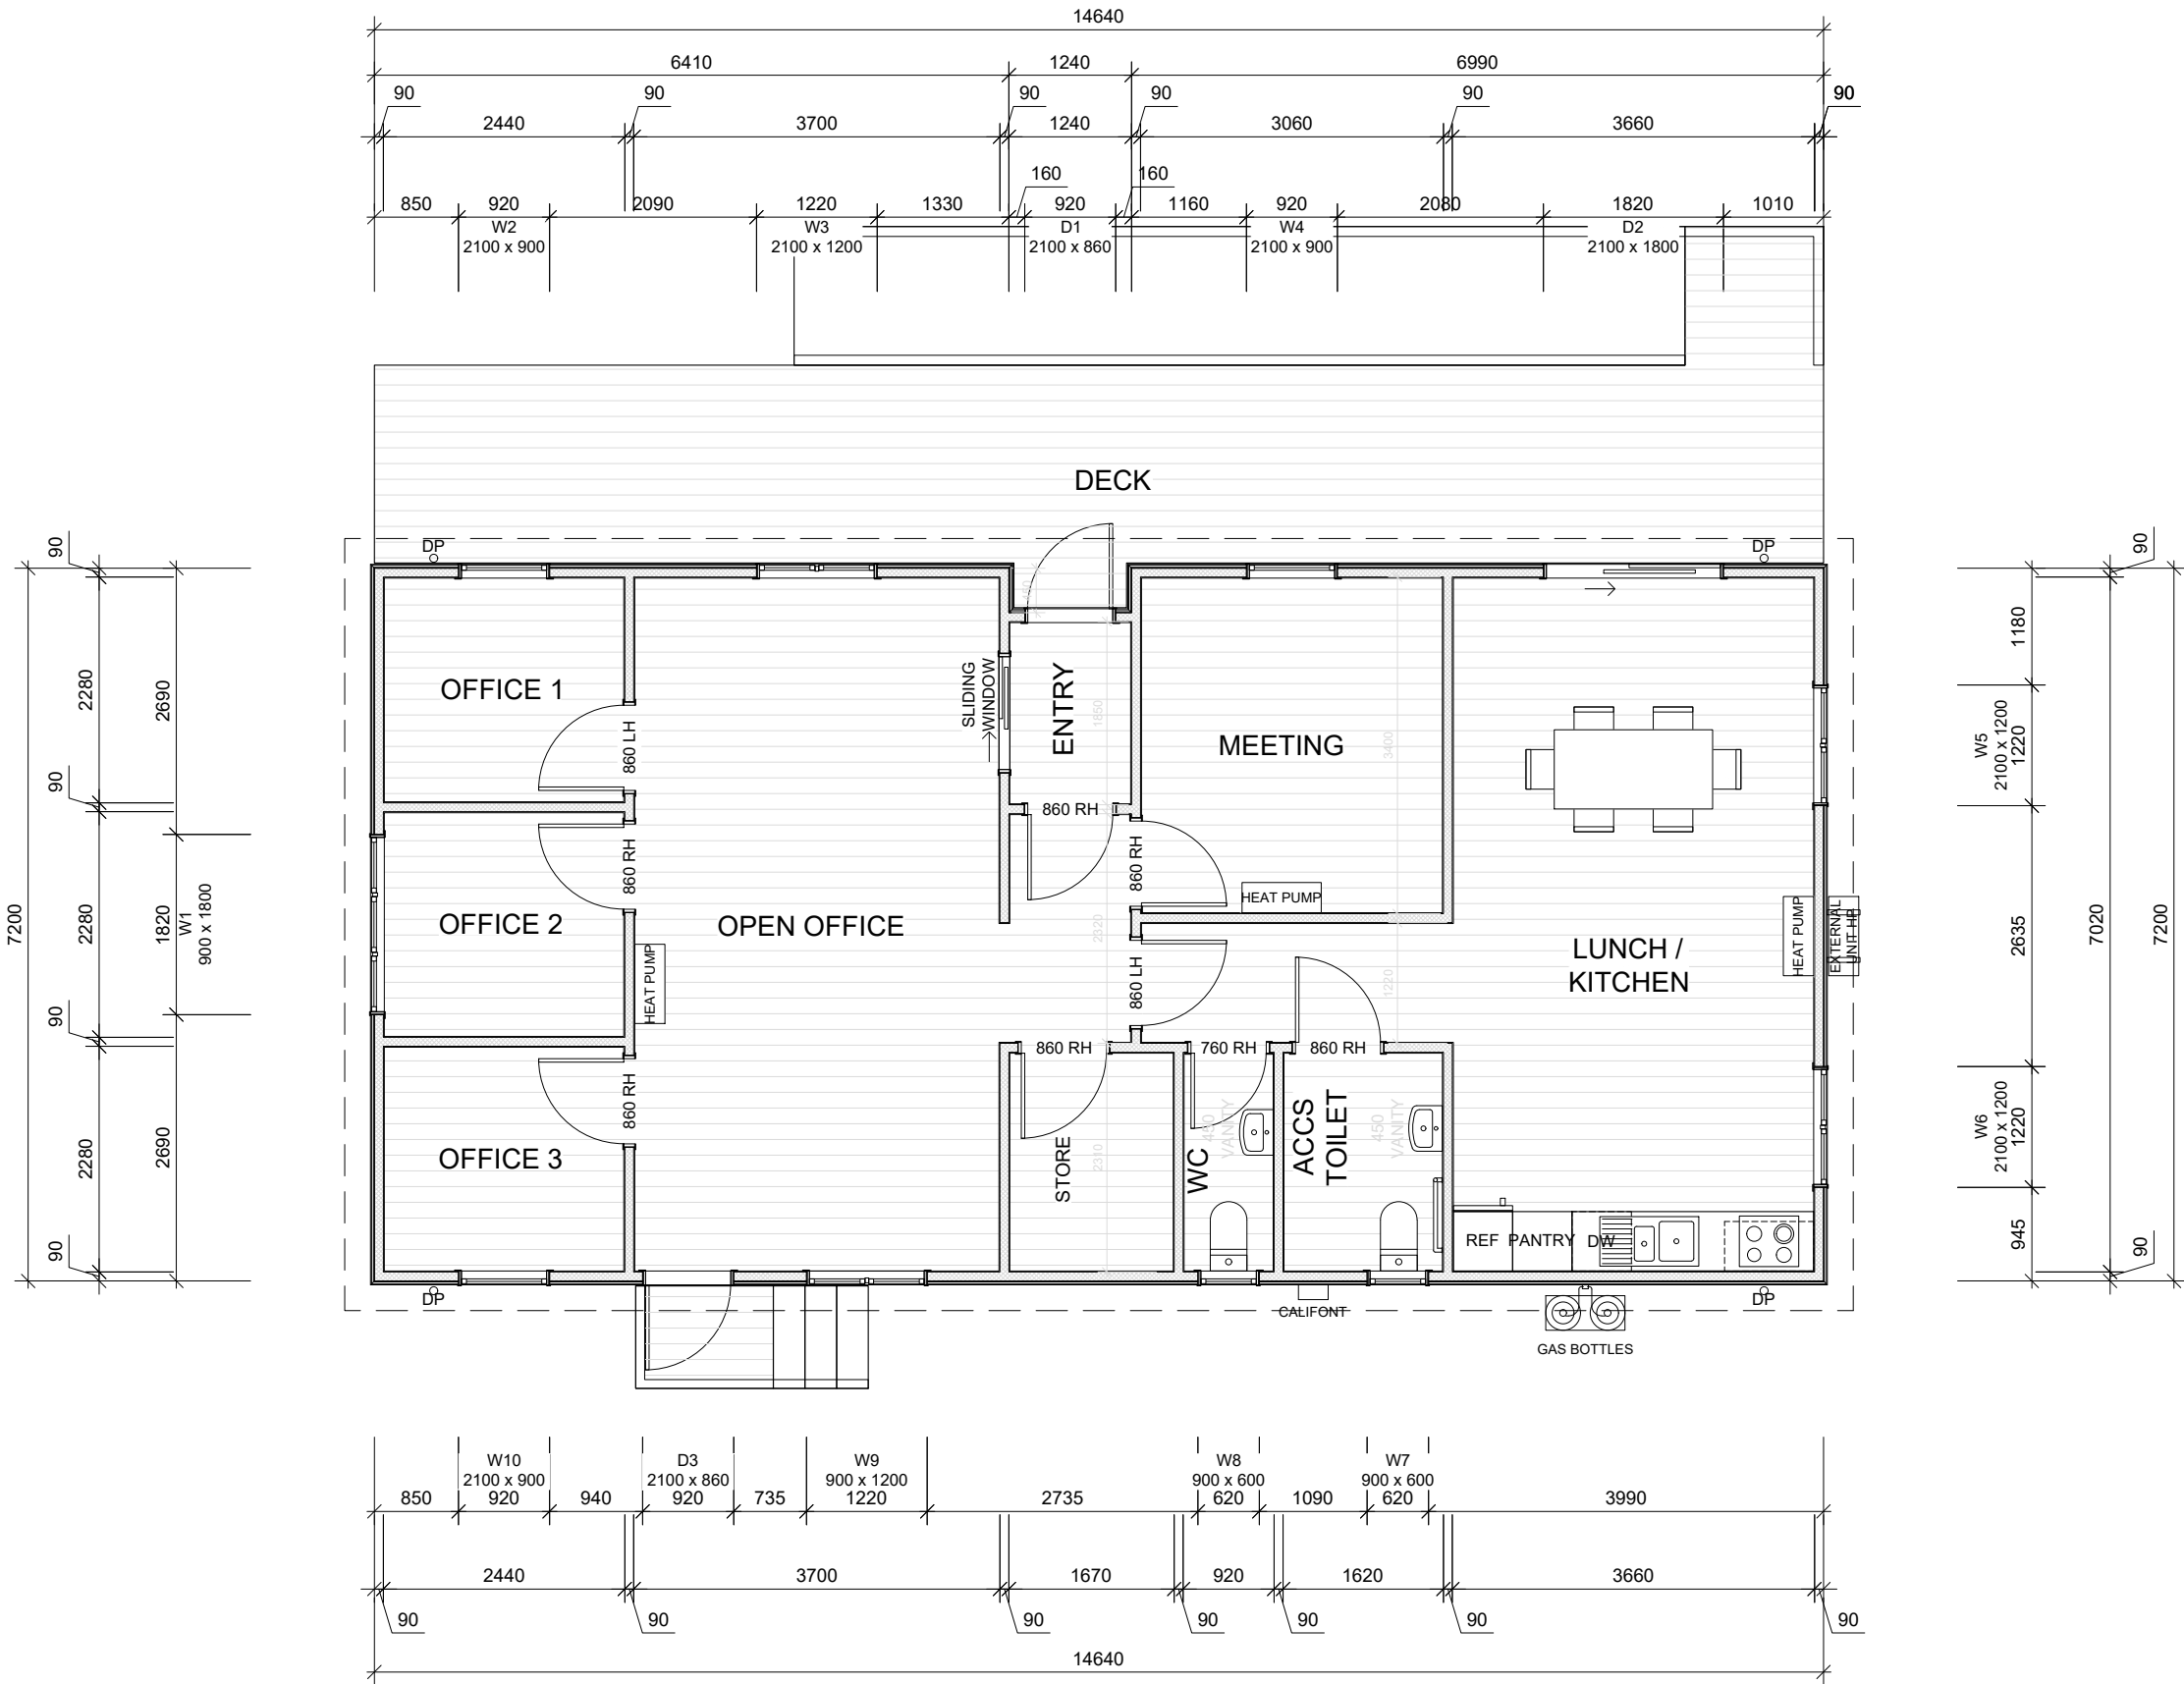


 

FLOOR PLAN

VICTOR 14

ADDRESS

CLIENT

REVISION

By

No.

Date

SCALE

ORIGINAL DRAWING @ A3

Drawn By MELVIN

Issued

1:75


13/01/25

Drawing No.

01
OF
2




0800 978 989
sales@southpeakhomes.co.nz
www.southpeakhomes.co.nz

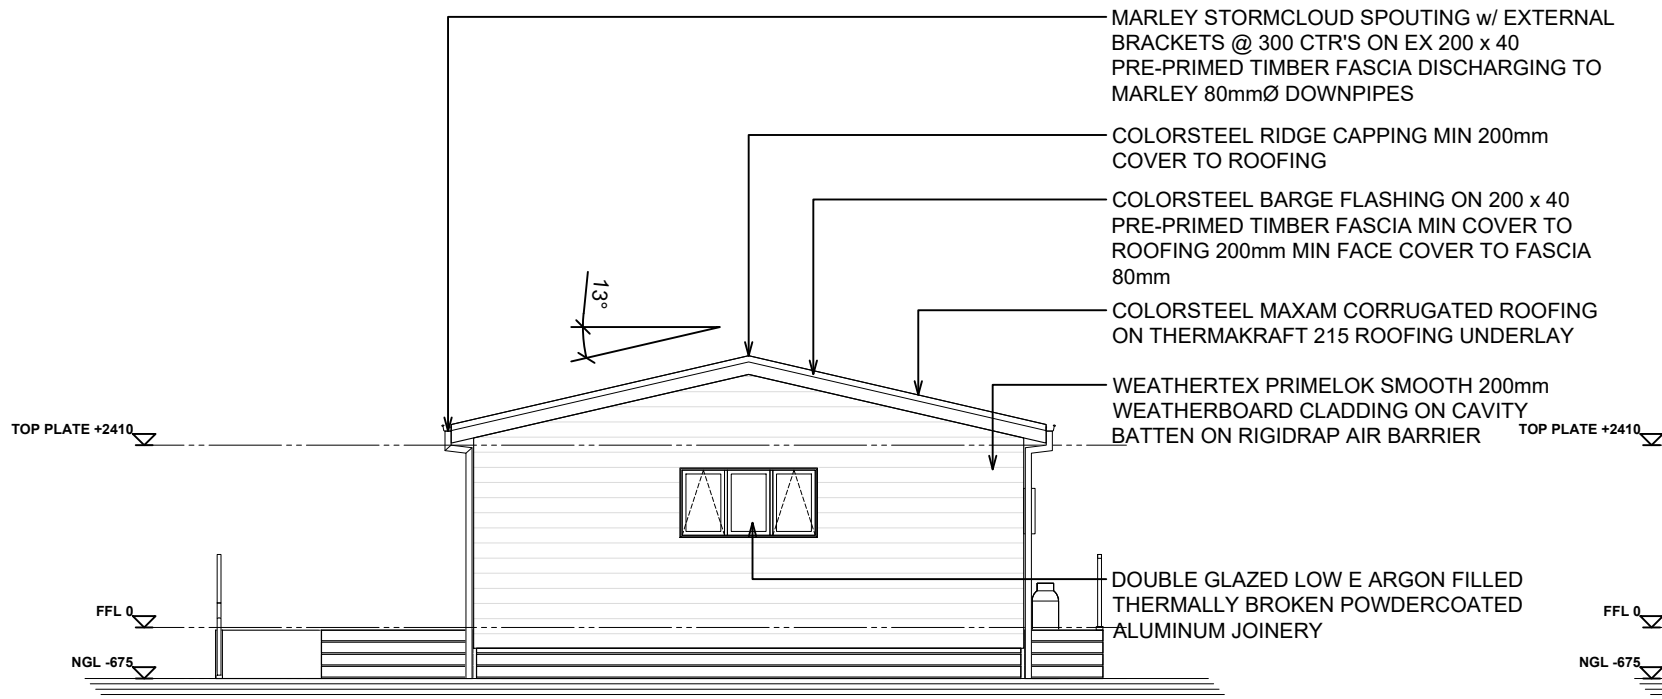


ELEVATION A

1 : 100

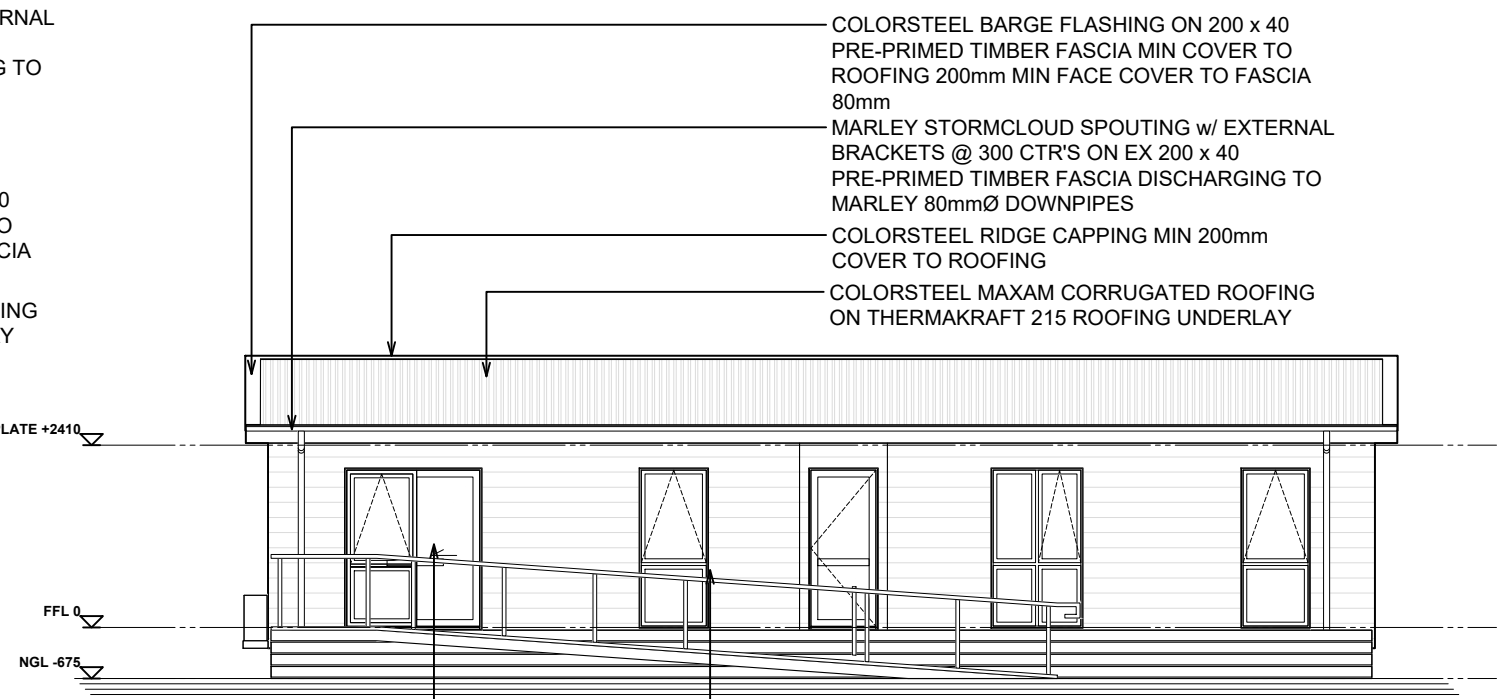


ELEVATION B

1 : 100

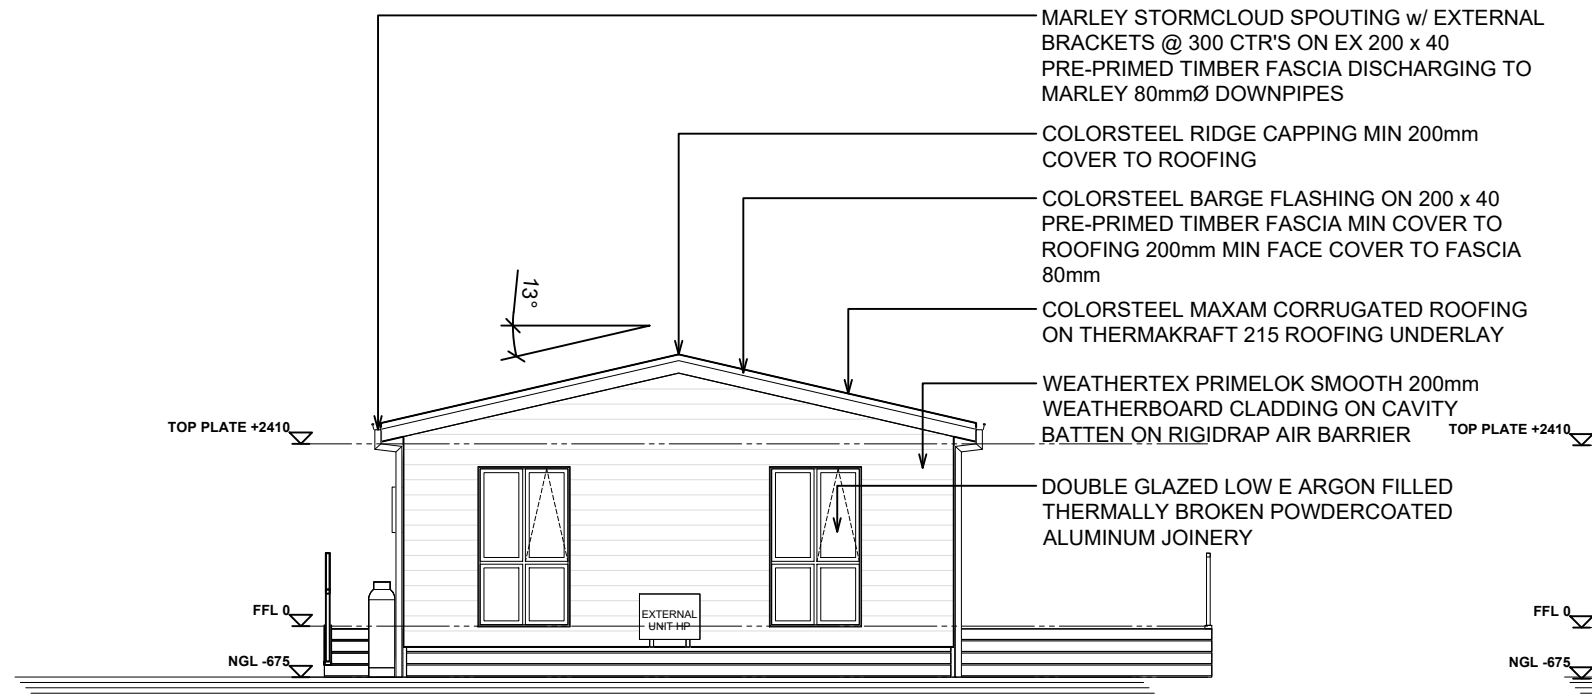

ELEVATION C

1 : 100

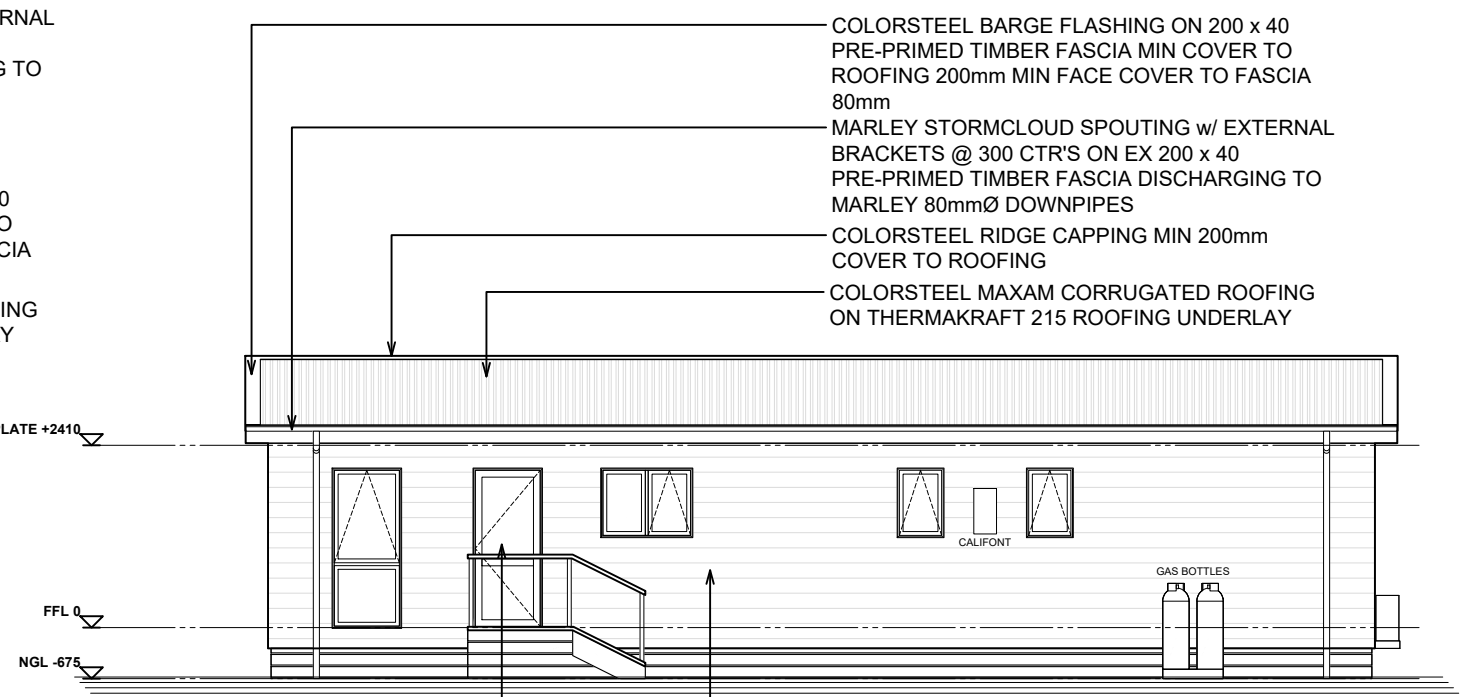

ELEVATION D

1 : 100



0800 978 989
sales@southpeakhomes.co.nz
www.southpeakhomes.co.nz

ELEVATIONS

VICTOR 14

ADDRESS

CLIENT

REVISION By No. Date

SCALE 1:75

ORIGINAL DRAWING @ A3

Drawn By MELVIN

Issued 13/01/25

Drawing No.

2

OF

2