

0800 978 989
 sales@southpeakhomes.co.nz
 www.southpeakhomes.co.nz

FLOOR PLAN

VICTOR 14

ADDRESS


CLIENT

REVISION By No. Date

SCALE 1:75
 ORIGINAL DRAWING @ A3
 Drawn By MELVIN
 Issued 13/01/25


Drawing No.

01 OF 2

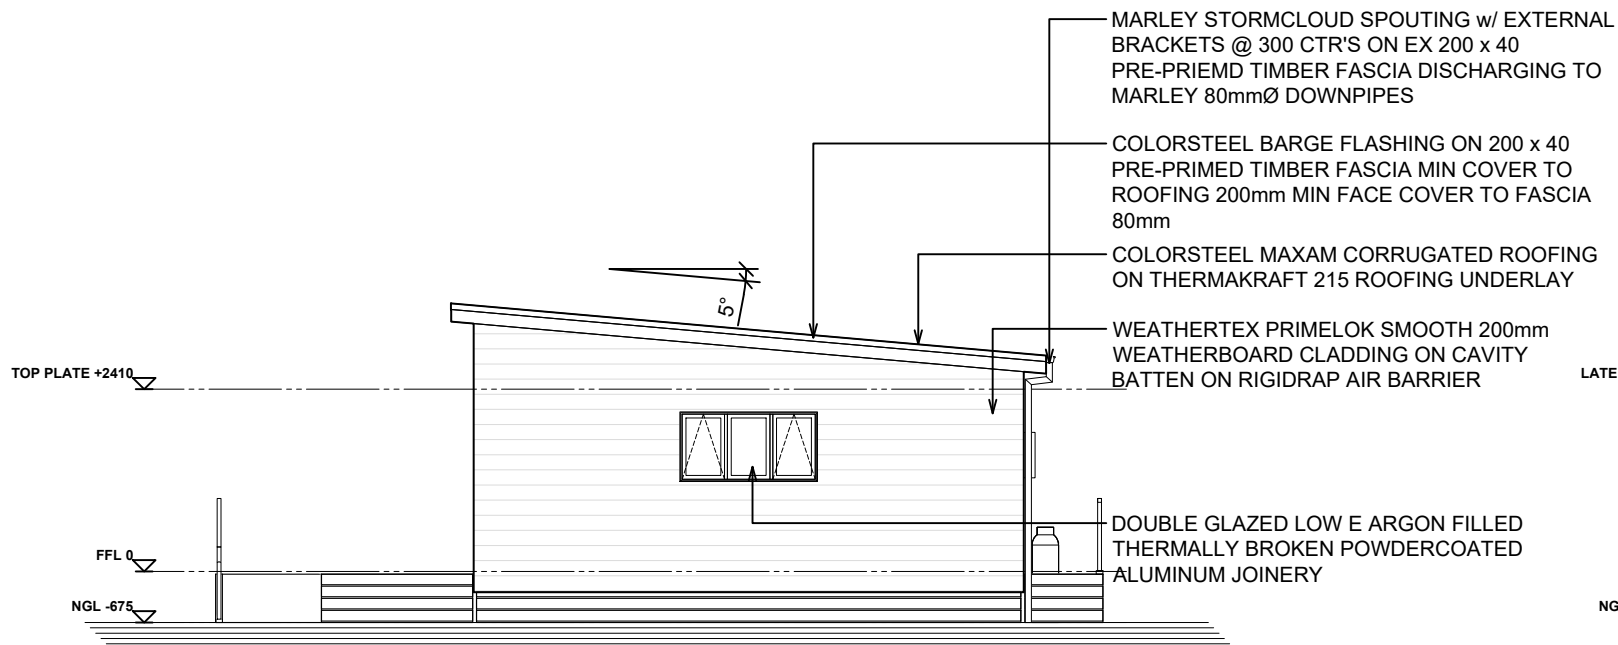


ELEVATION A

1 : 100

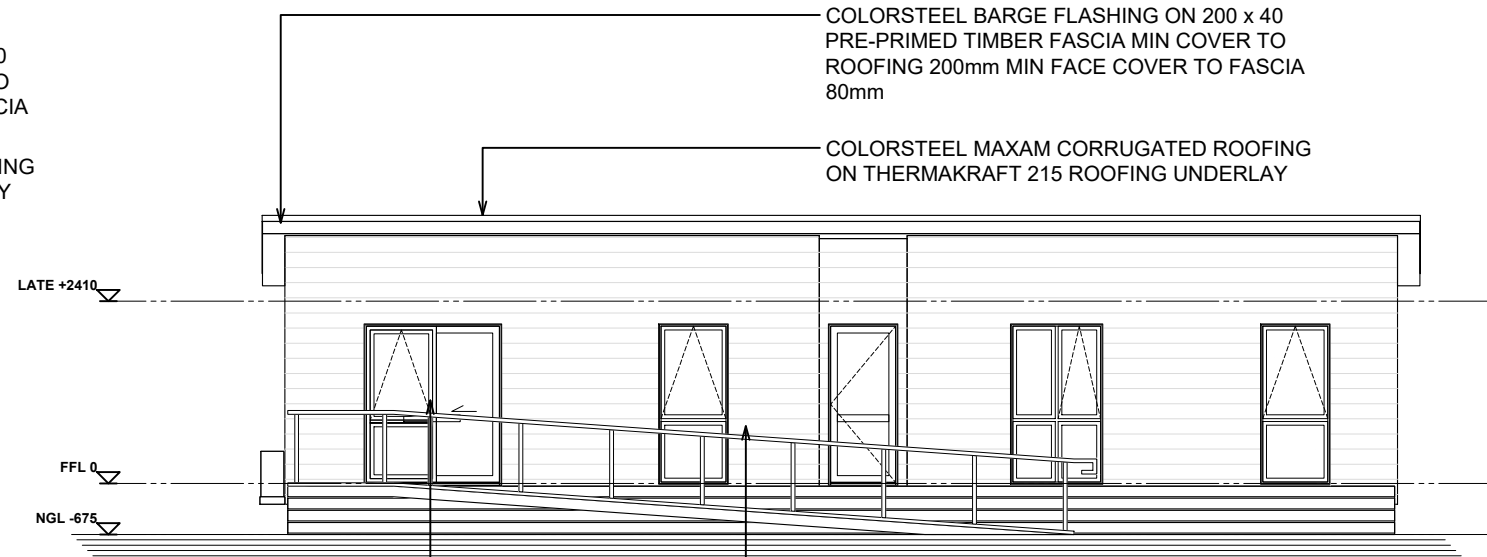


ELEVATION B

1 : 100

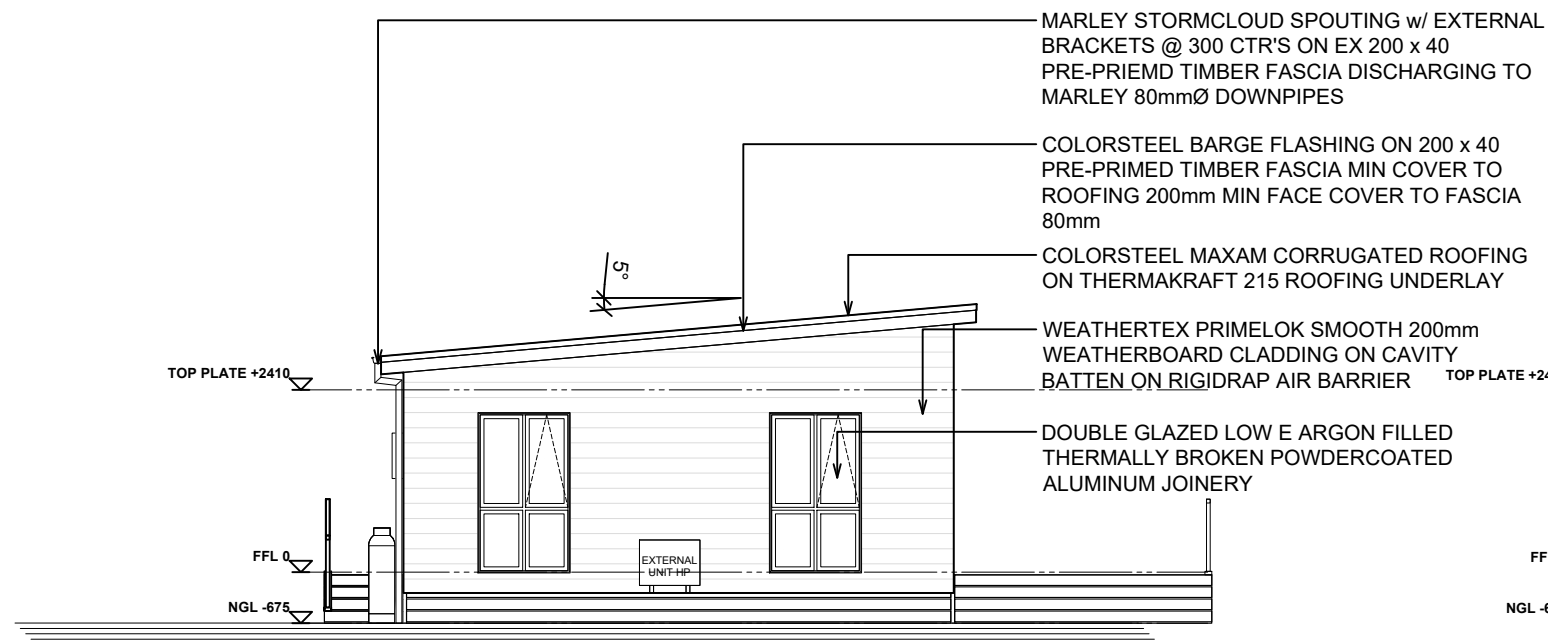

ELEVATION C

1 : 100

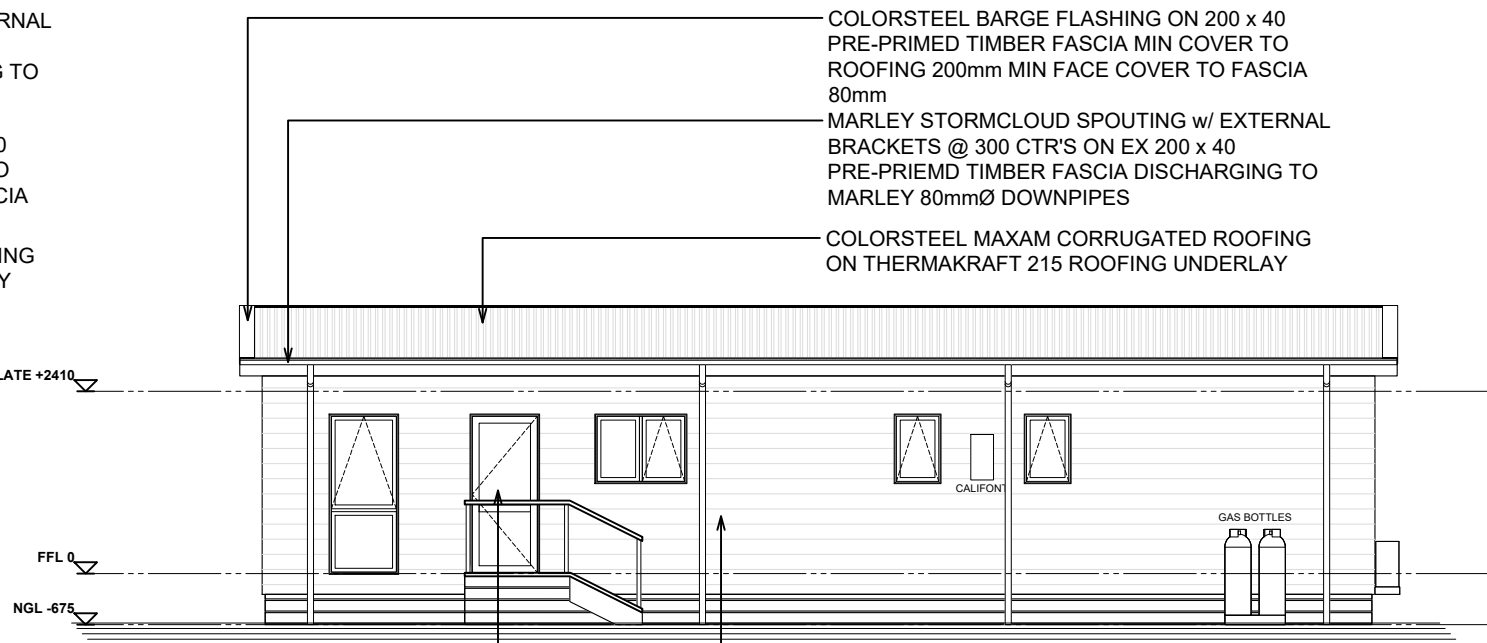

ELEVATION D

1 : 100



0800 978 989
 sales@southpeakhomes.co.nz
 www.southpeakhomes.co.nz

ELEVATIONS

VICTOR 14

ADDRESS

CLIENT

REVISION By No. Date

SCALE 1:75
 ORIGINAL DRAWING @ A3
 Drawn By MELVIN
 Issued 13/01/25

Drawing No.
 2
 OF 2