
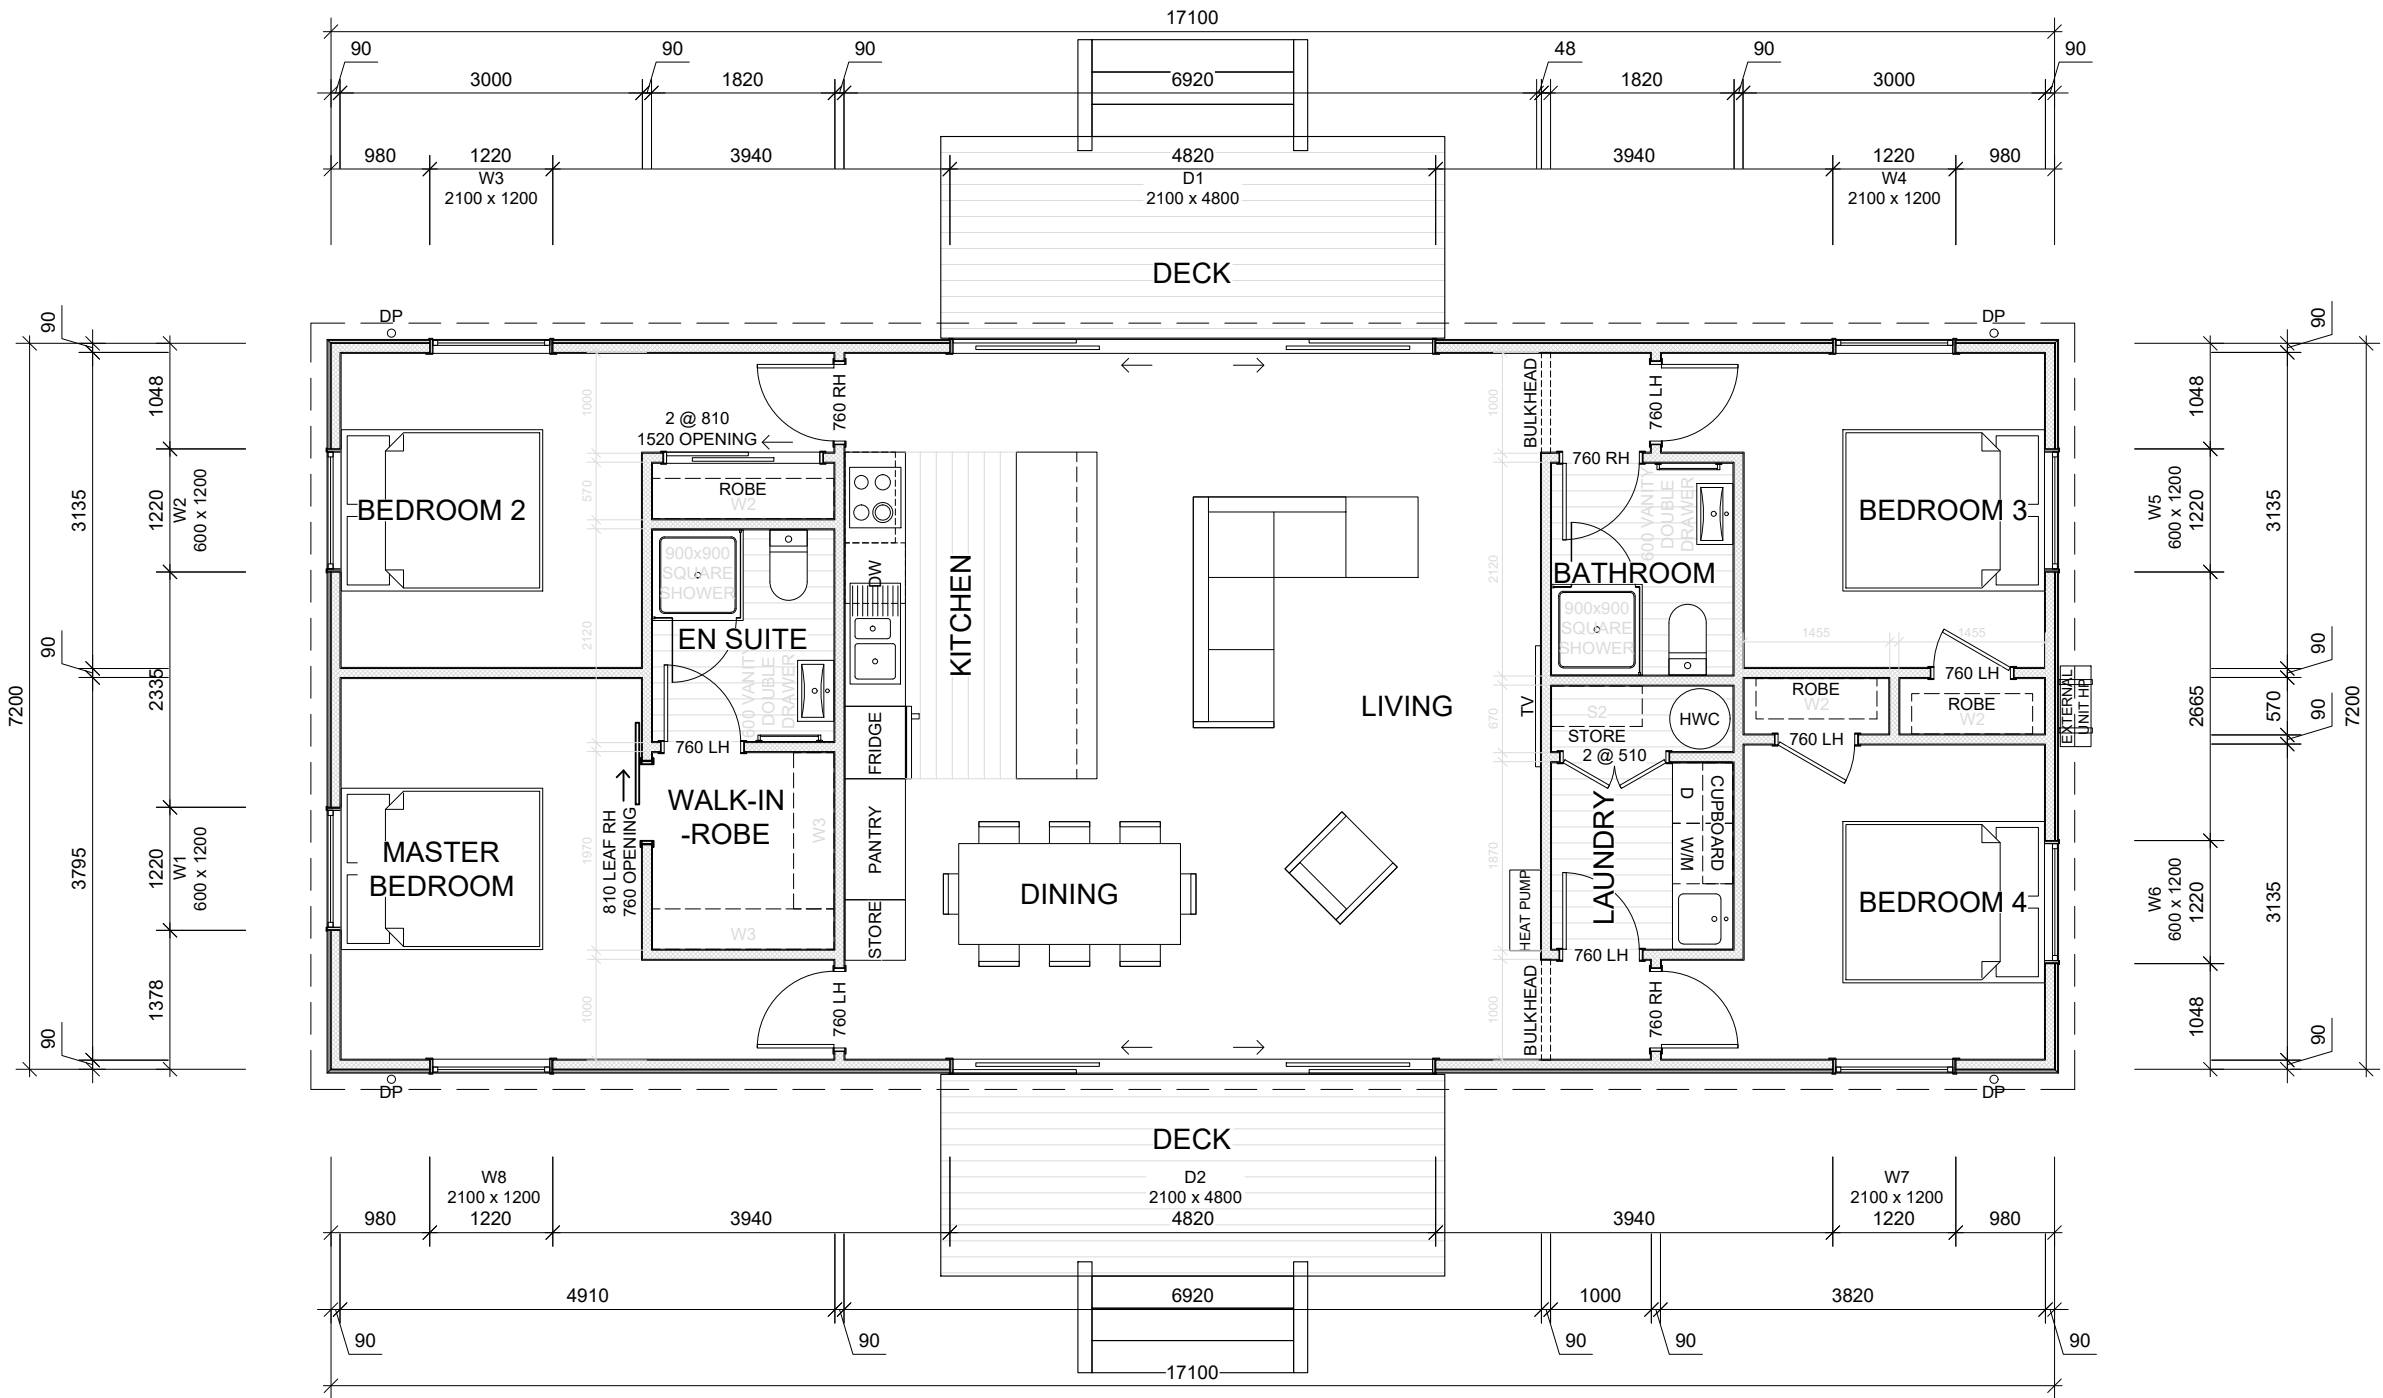


 

0800 978 989
sales@southpeakhomes.co.nz
www.southpeakhomes.co.nz

FLOOR PLAN

ALTA GABLE


INTERNAL AREA 118.78 sqm
EXTERNAL AREA 123.12 sqm
CLIENT ADDRESS

REVISION By No. Date


SCALE 1:75
ORIGINAL DRAWING @ A3
Drawn By MELVIN
Issued 07/04/25

Drawing No.


02 OF 04

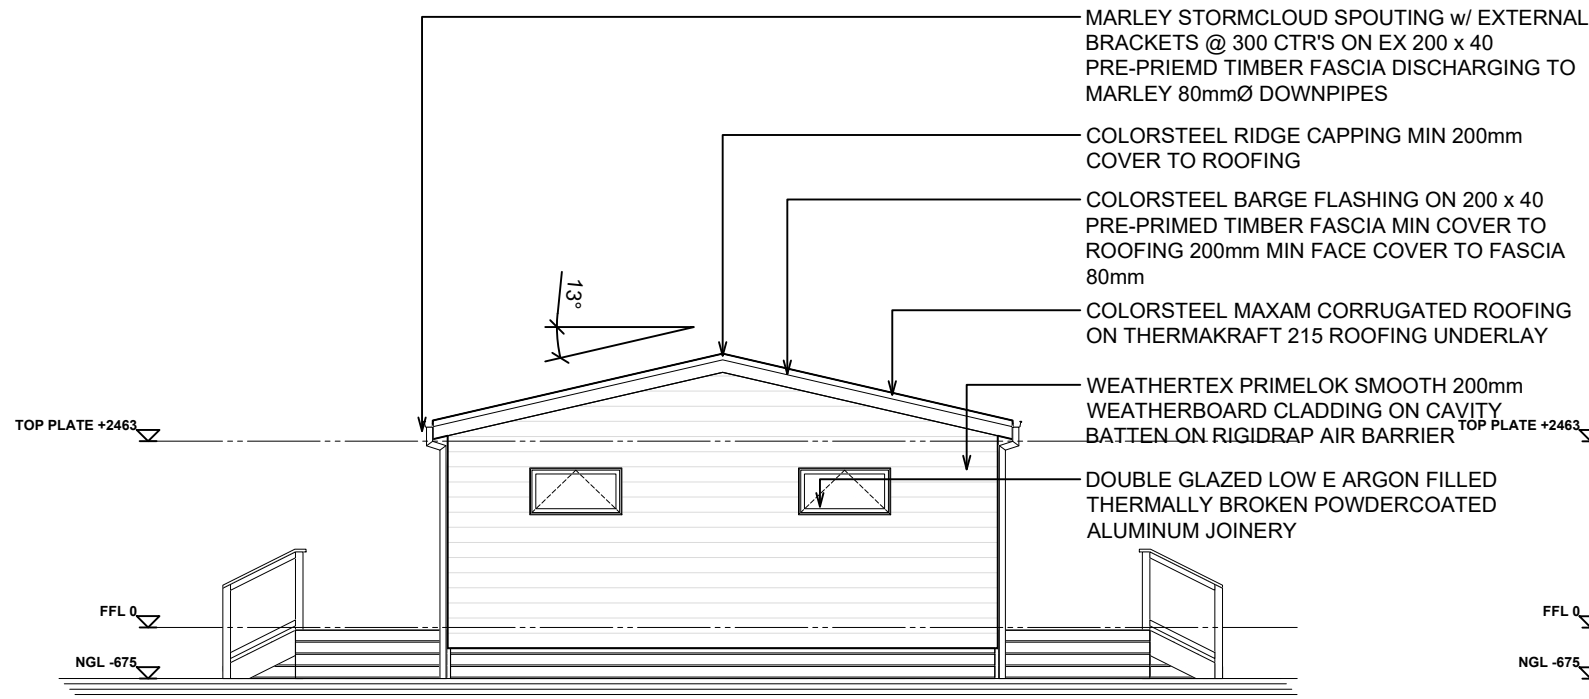


ELEVATION A
1 : 100

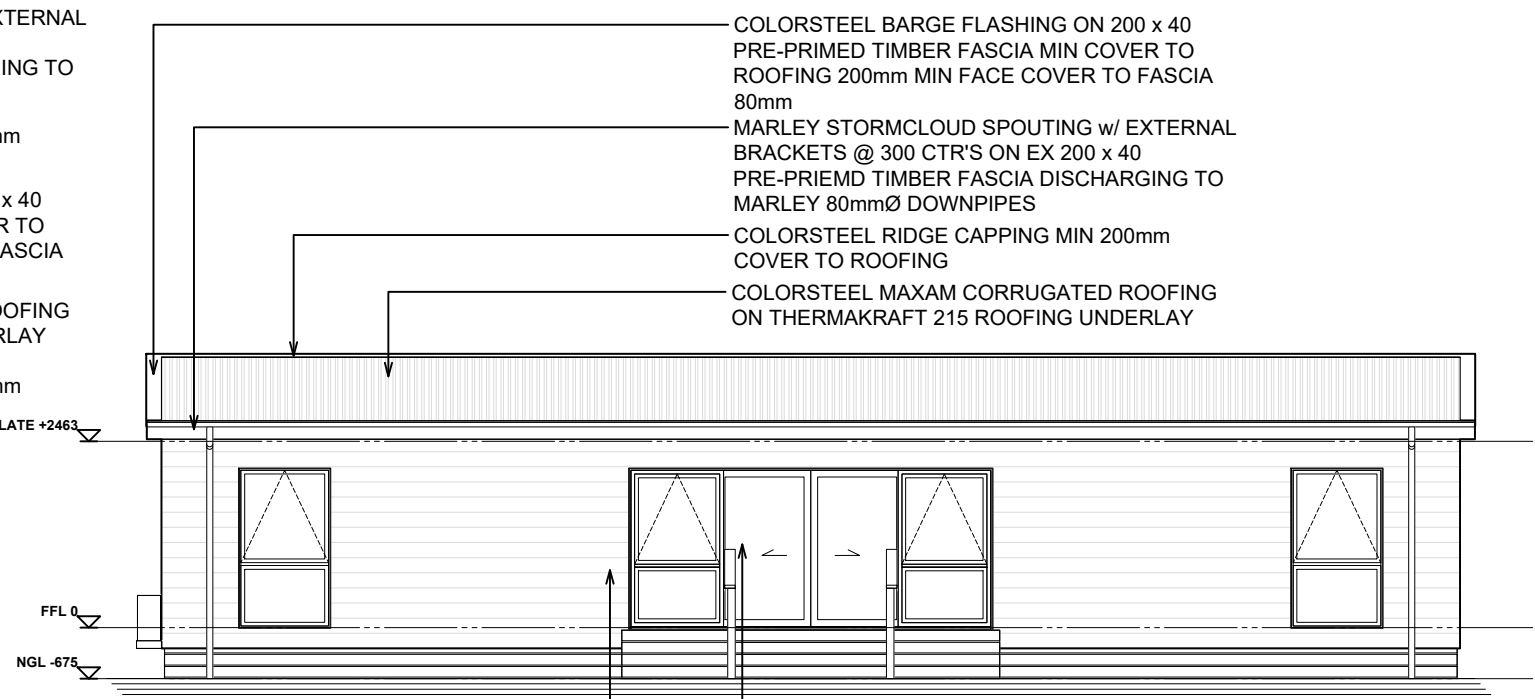

ELEVATION B
1 : 100

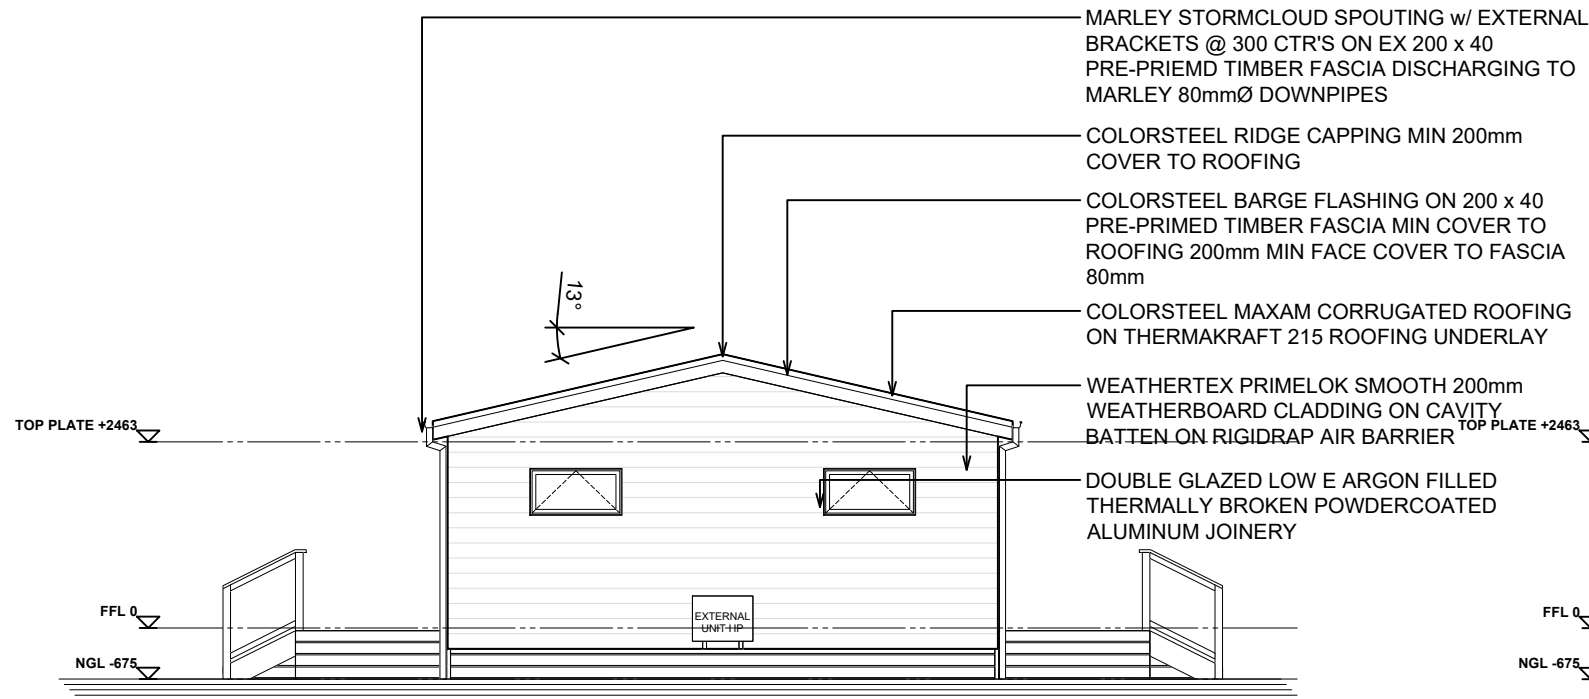

ELEVATION C
1 : 100

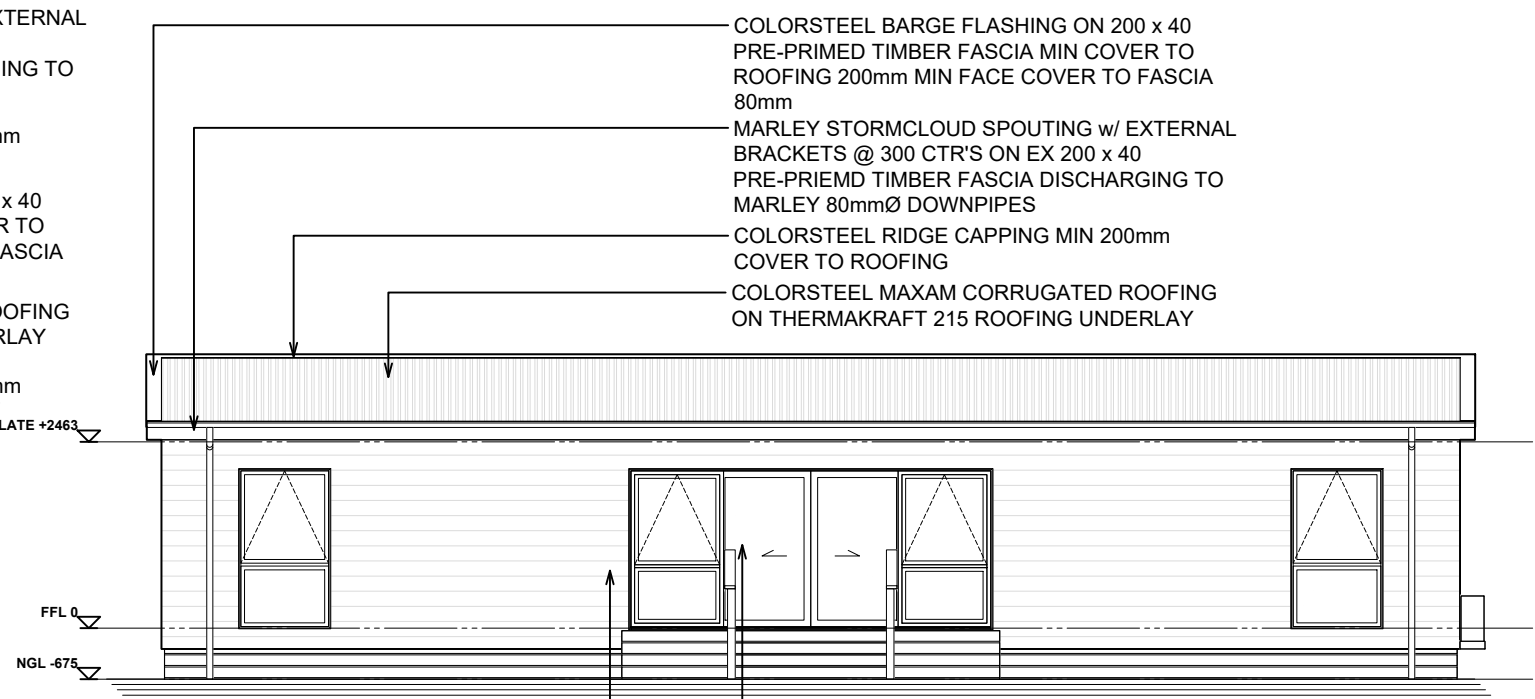

ELEVATION D
1 : 100



0800 978 989
sales@southpeakhomes.co.nz
www.southpeakhomes.co.nz

ELEVATIONS

ALTA GABLE
INTERNAL AREA 118.78 sqm
EXTERNAL AREA 123.12 sqm
CLIENT
ADDRESS

REVISION By No. Date

SCALE 1:100
ORIGINAL DRAWING @ A3
Drawn By MELVIN
Issued 07/04/25

Drawing No.

03
OF 04



FLOOR PLAN (1)

02
OF 04