





FLOOR PLAN

CLIENT
ADDRESS


02
OF 04

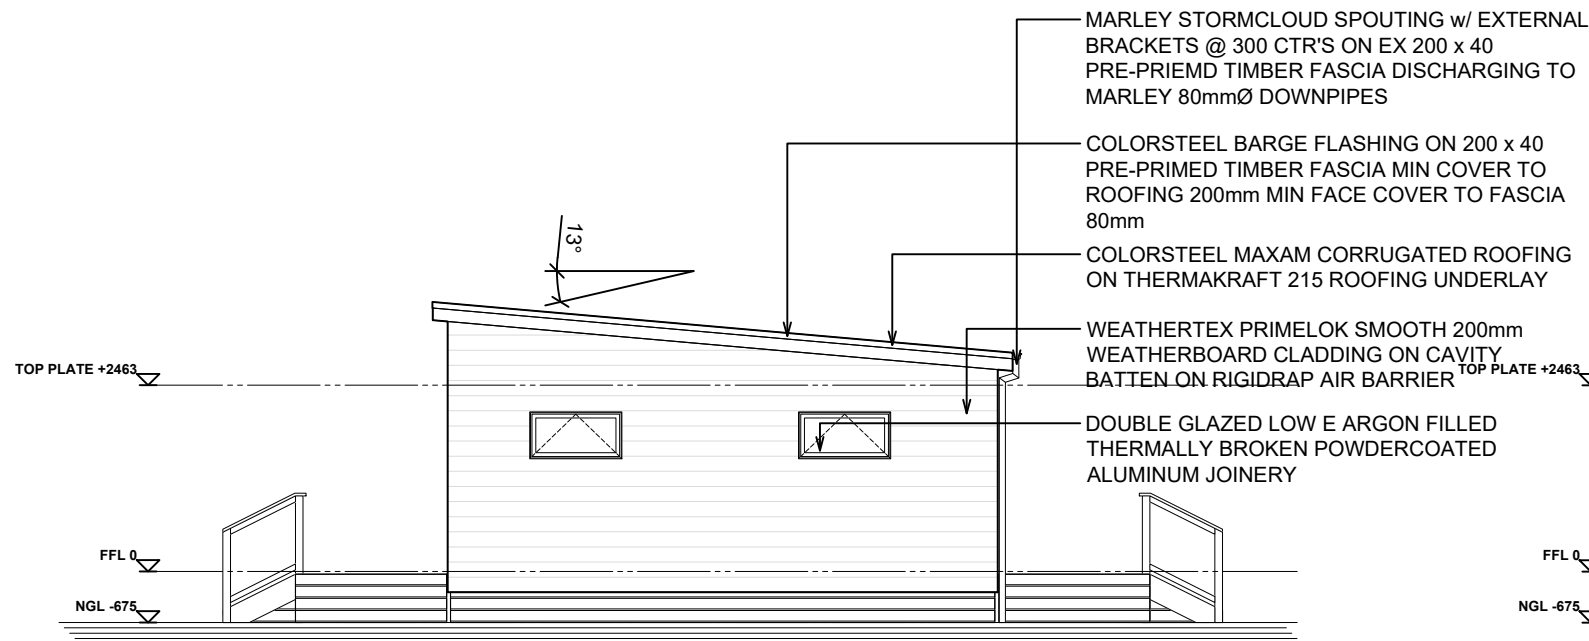


ELEVATION A
1:100

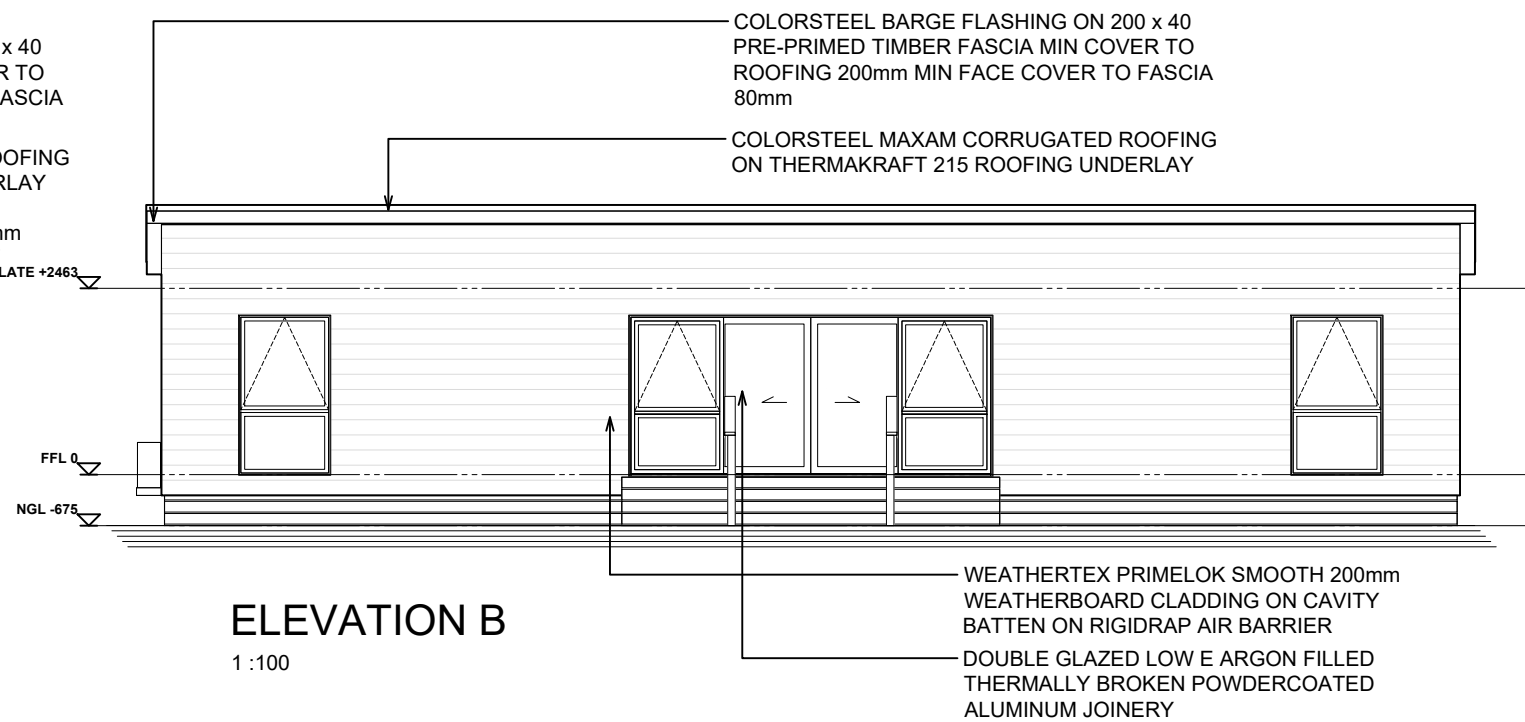

ELEVATION B
1:100

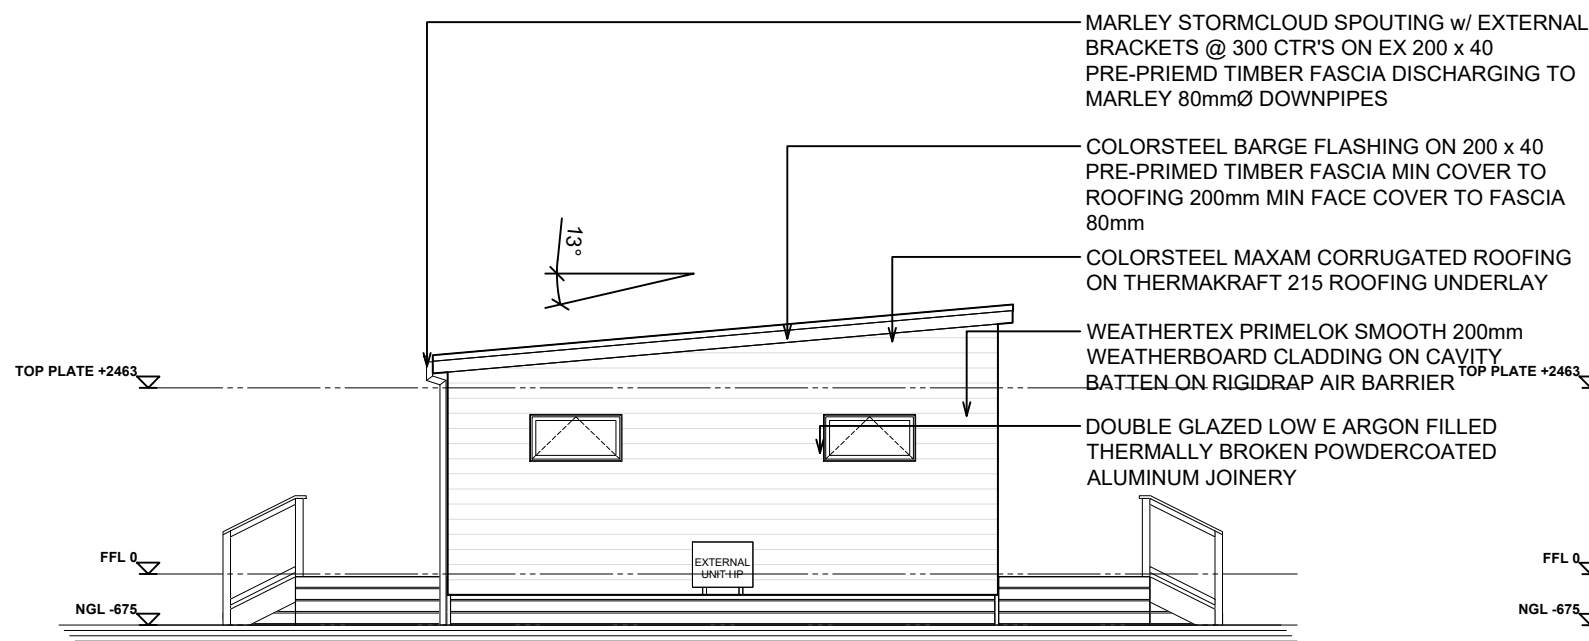

ELEVATION C
1:100

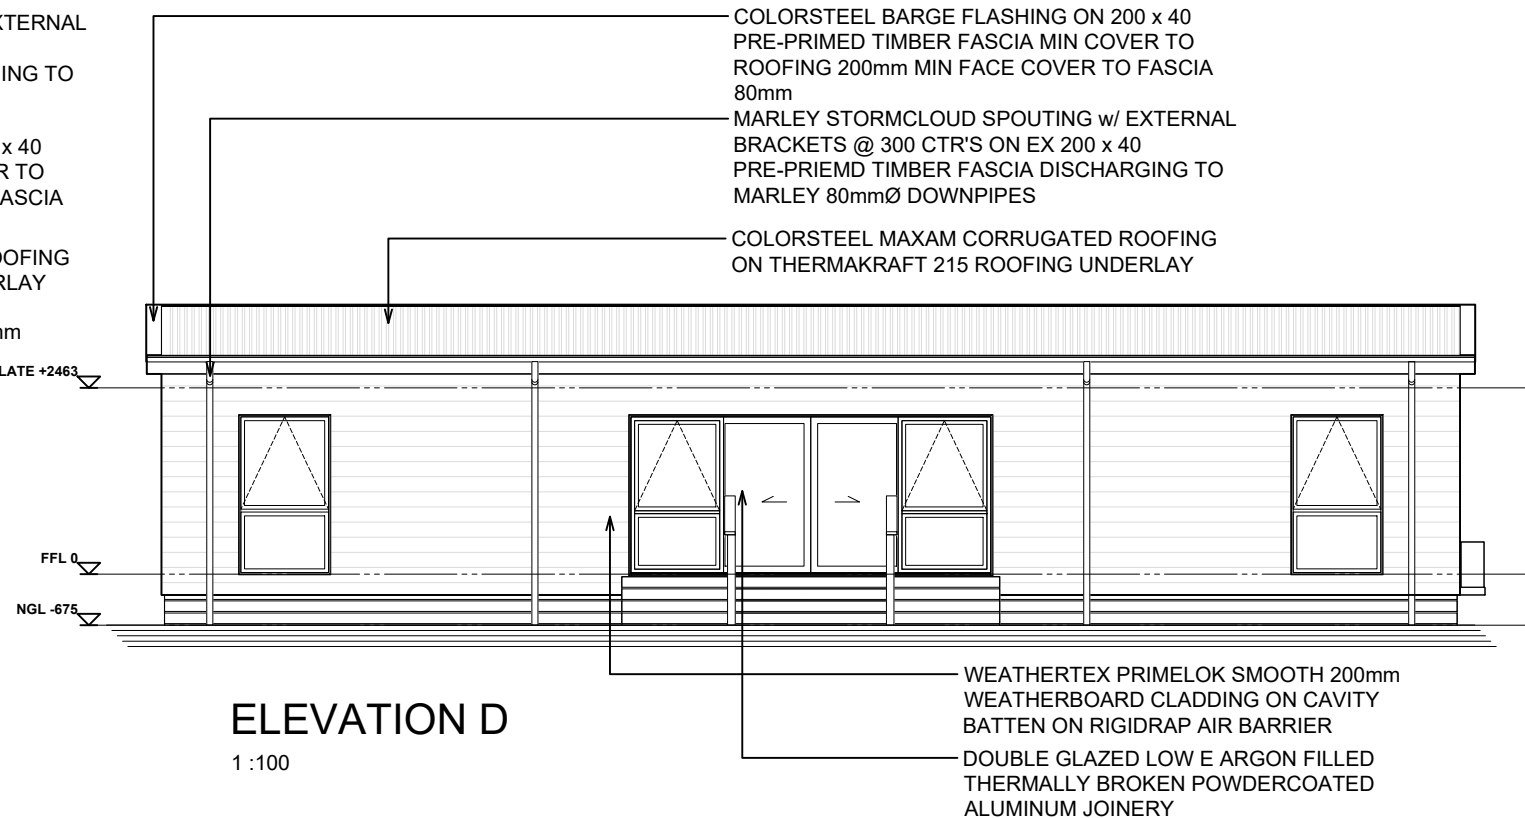

ELEVATION D
1:100



0800 978 989
sales@southpeakhomes.co.nz
www.southpeakhomes.co.nz

ELEVATIONS

ALTA MONO



INTERNAL AREA 118.78 sqm
EXTERNAL AREA 123.12 sqm
CLIENT
ADDRESS

REVISION By No. Date

SCALE 1:100
ORIGINAL DRAWING @ A3
Drawn By MELVIN
Issued 07/04/25

Drawing No.

03
OF 04

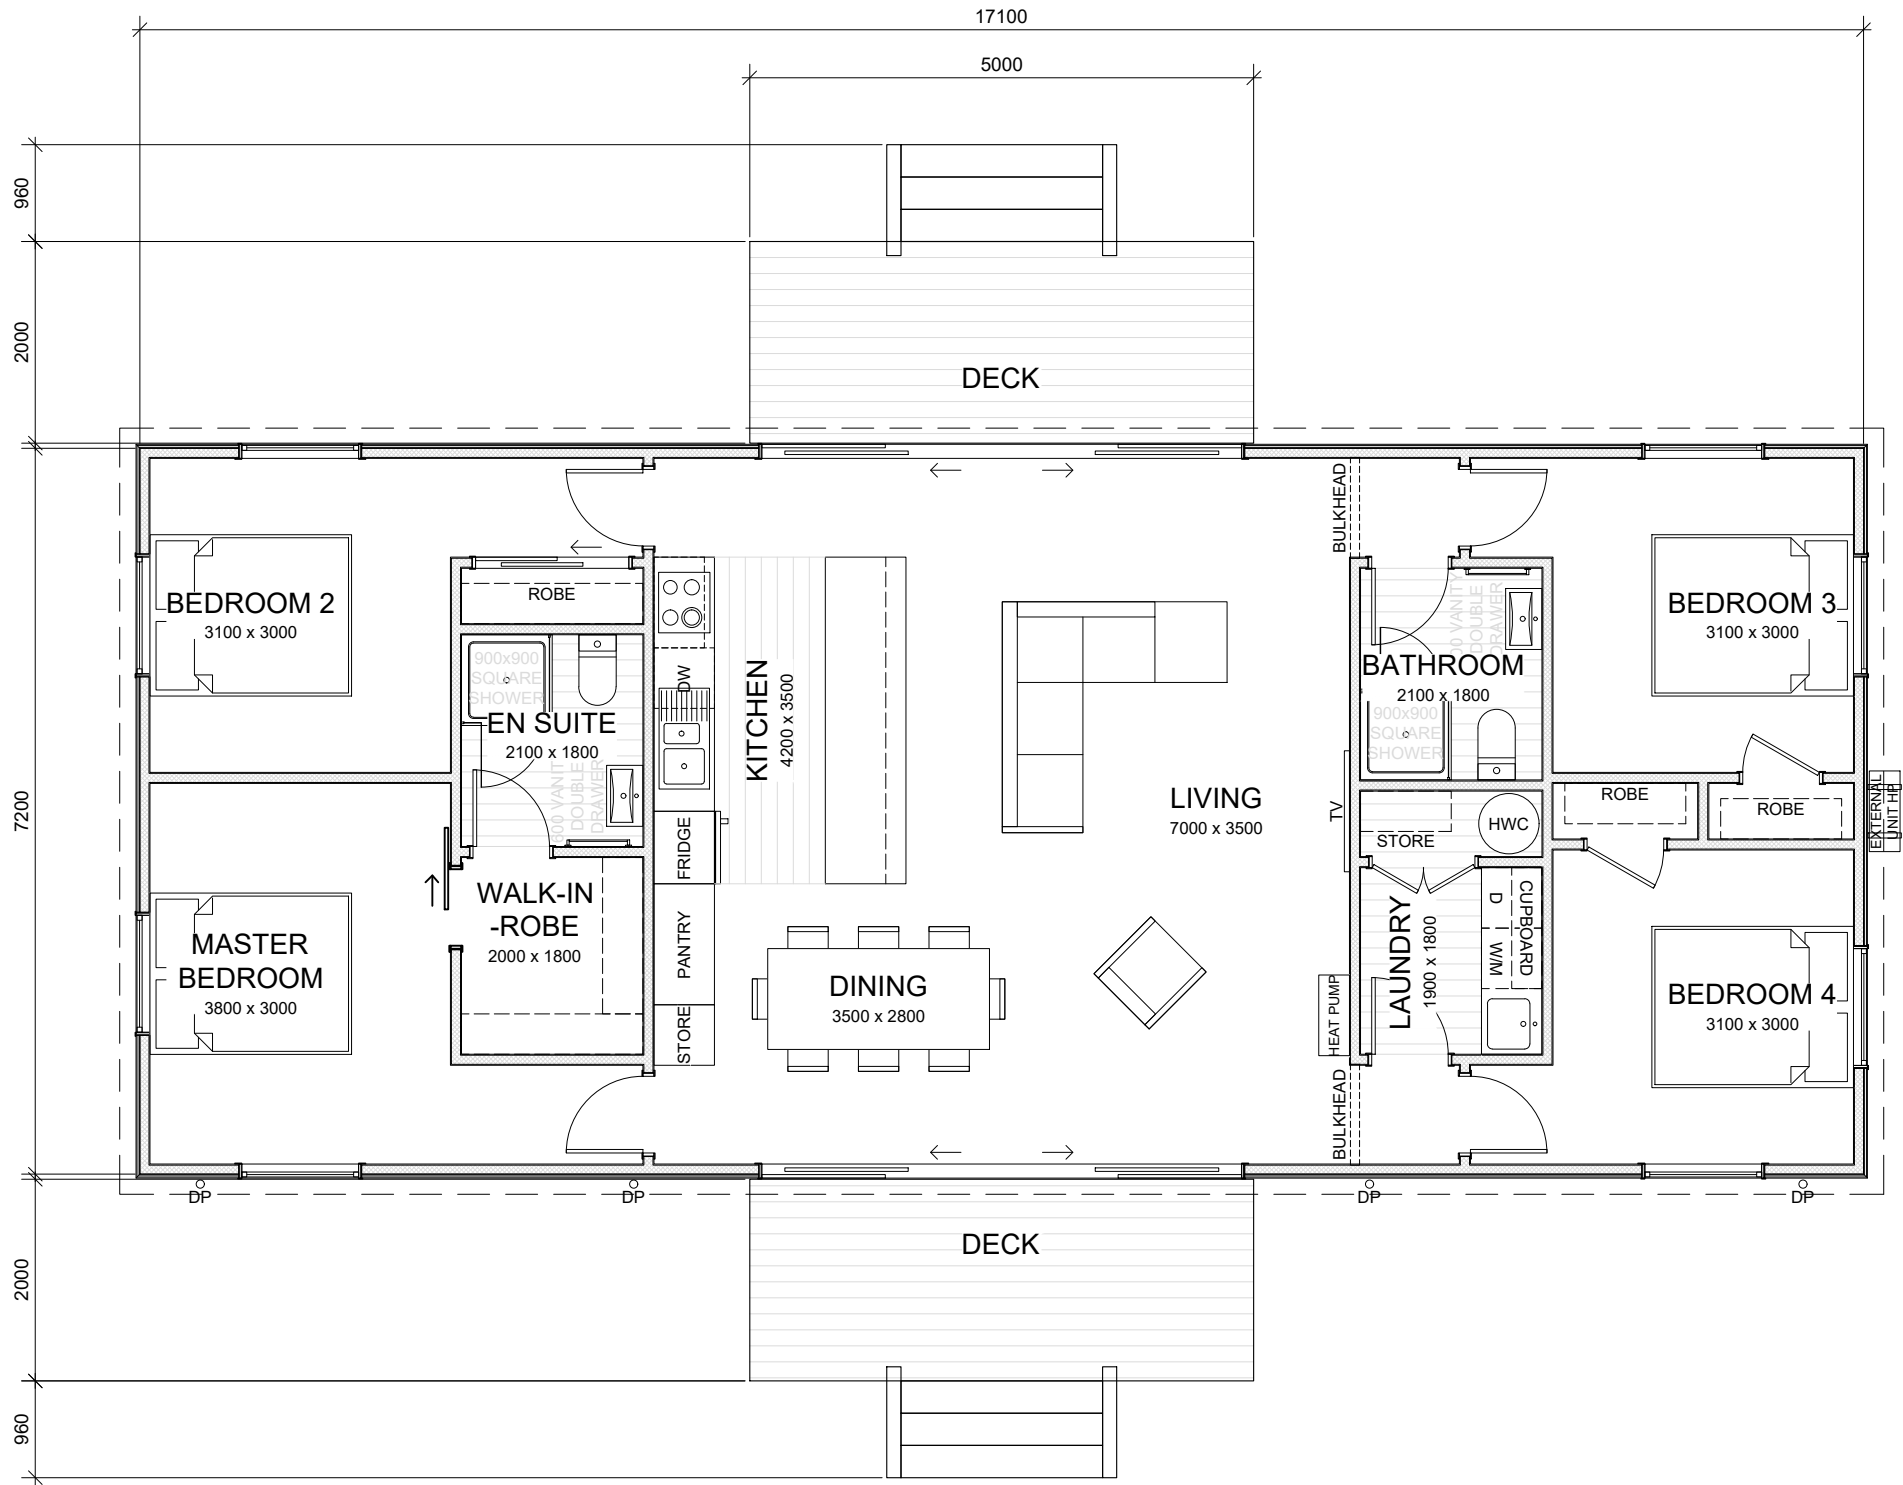 

0800 978 989
sales@southpeakhomes.co.nz
www.southpeakhomes.co.nz

FLOOR PLAN (1)

ALTA MONO

INTERNAL AREA 118.78 sqm
EXTERNAL AREA 123.12 sqm
CLIENT
ADDRESS

REVISION By No. Date

SCALE 1:75
ORIGINAL DRAWING @ A3
Drawn By MELVIN
Issued 07/04/25

Drawing No.

02
OF 04