



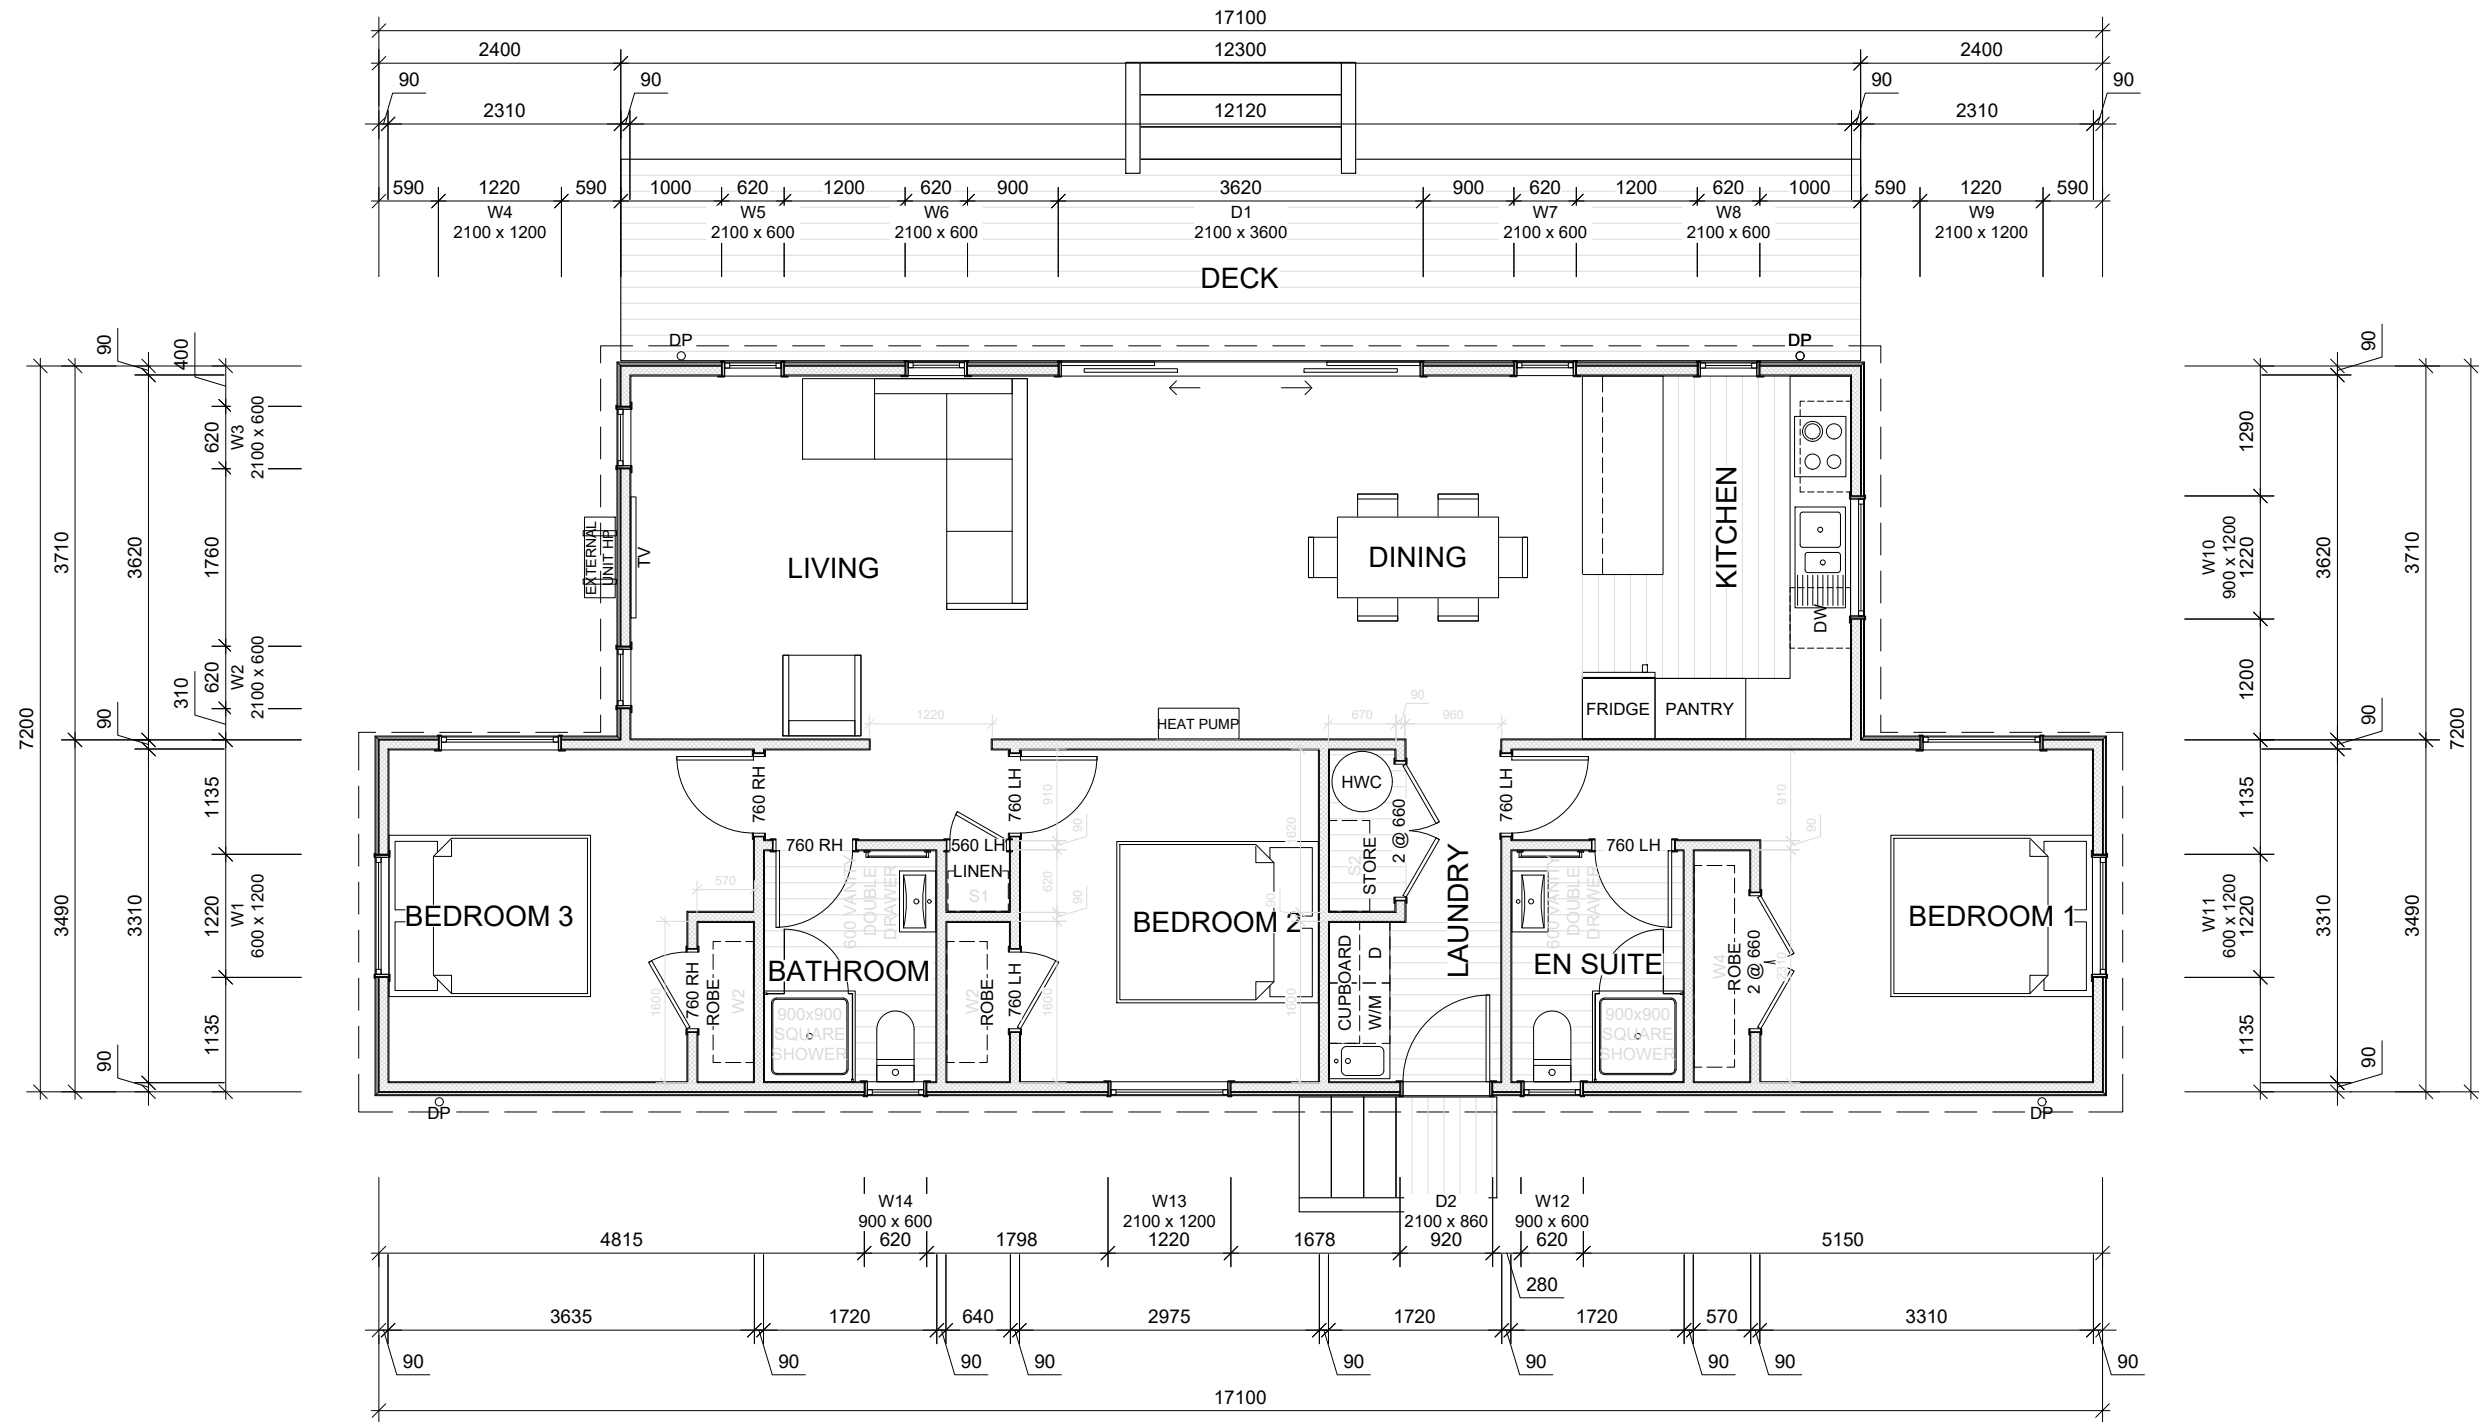

NOTE:
BUCKLAND GABLE SOFFIT IS 75mm ON THE SHORT EXTERIOR WALLS

 

0800 978 989
sales@southpeakhomes.co.nz
www.southpeakhomes.co.nz

FLOOR PLAN

BUCKLAND GABLE


INTERNAL AREA 100.97 sqm
EXTERNAL AREA 105.31 sqm
CLIENT
ADDRESS

REVISION By No. Date


SCALE 1:75
ORIGINAL DRAWING @ A3
Drawn By MELVIN
Issued 15/04/25

Drawing No.


02
OF 04

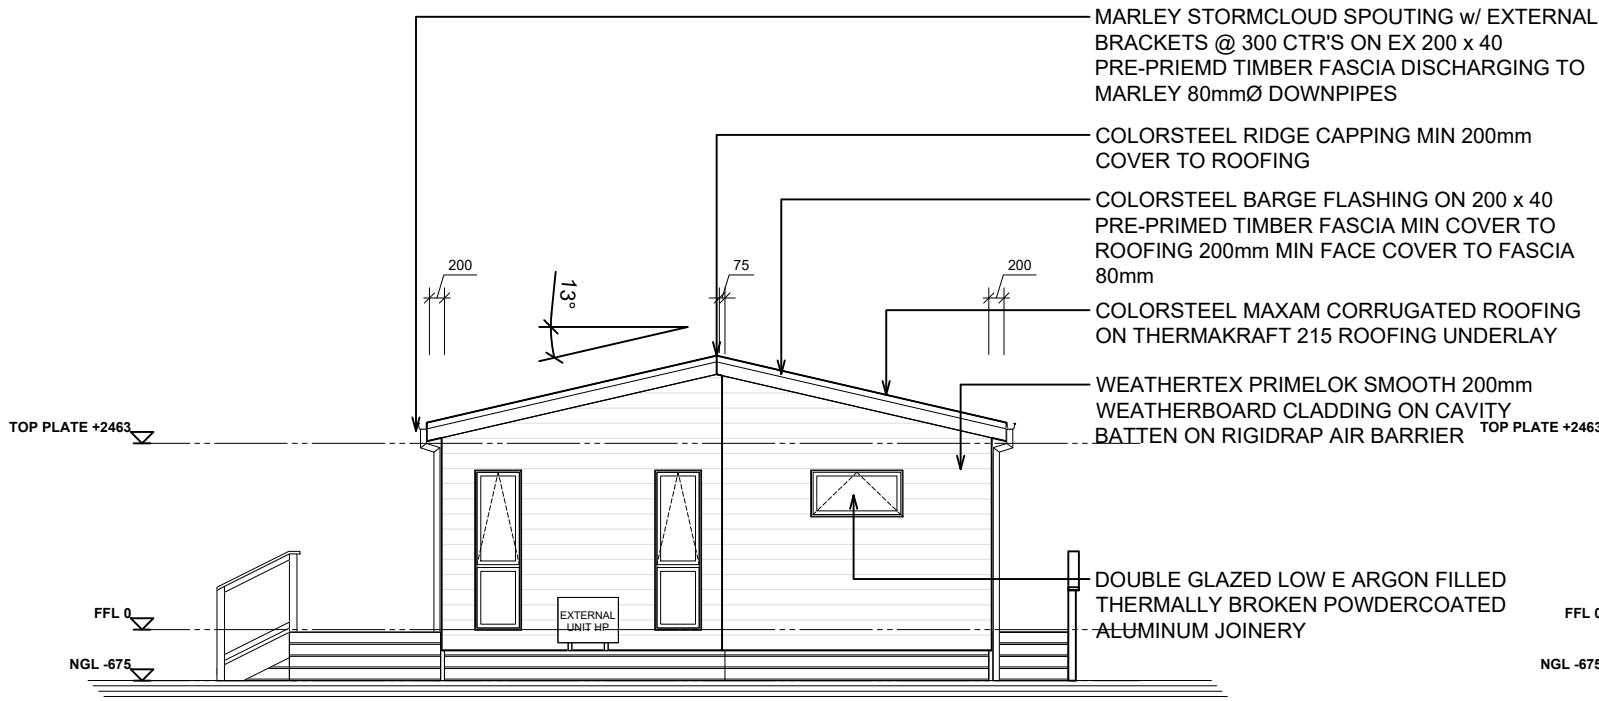


ELEVATION A
1 : 100

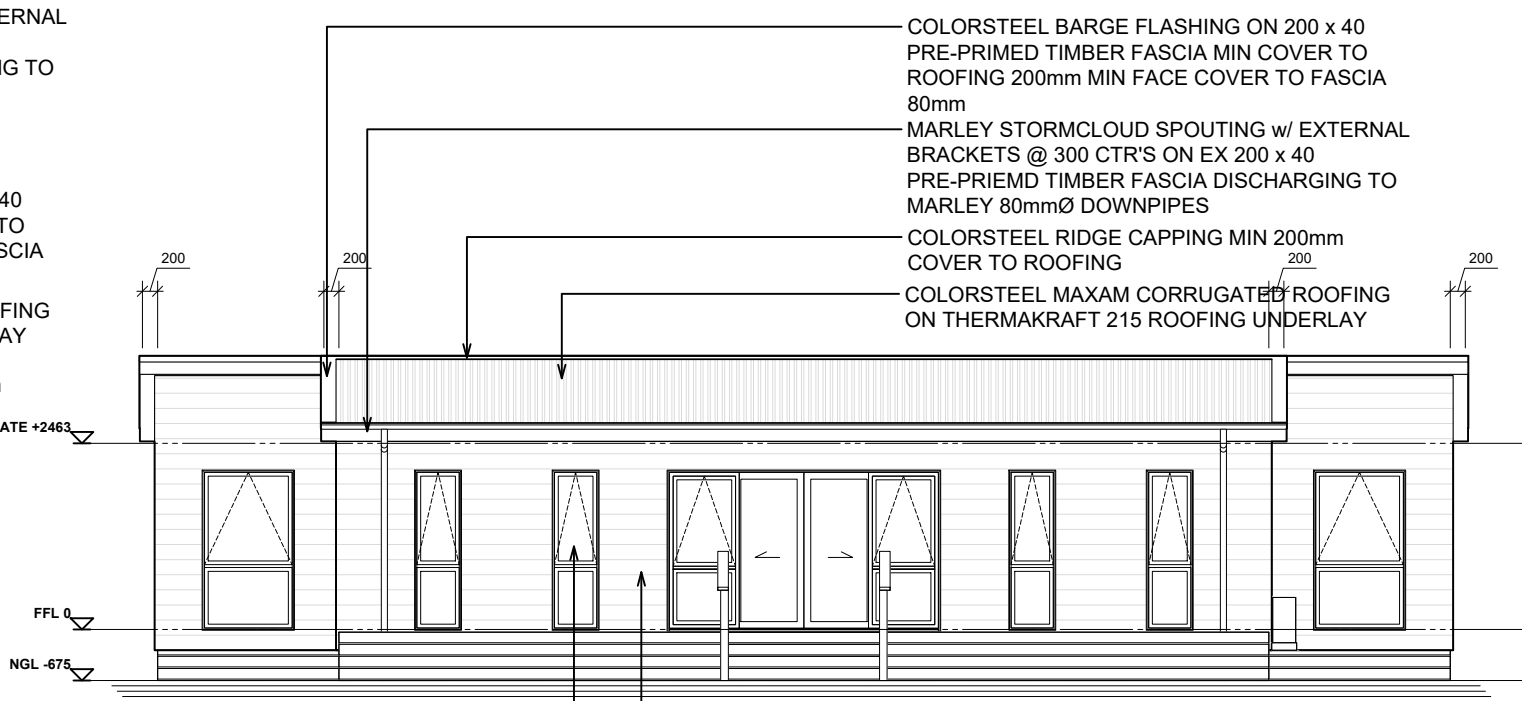

ELEVATION B
1 : 100

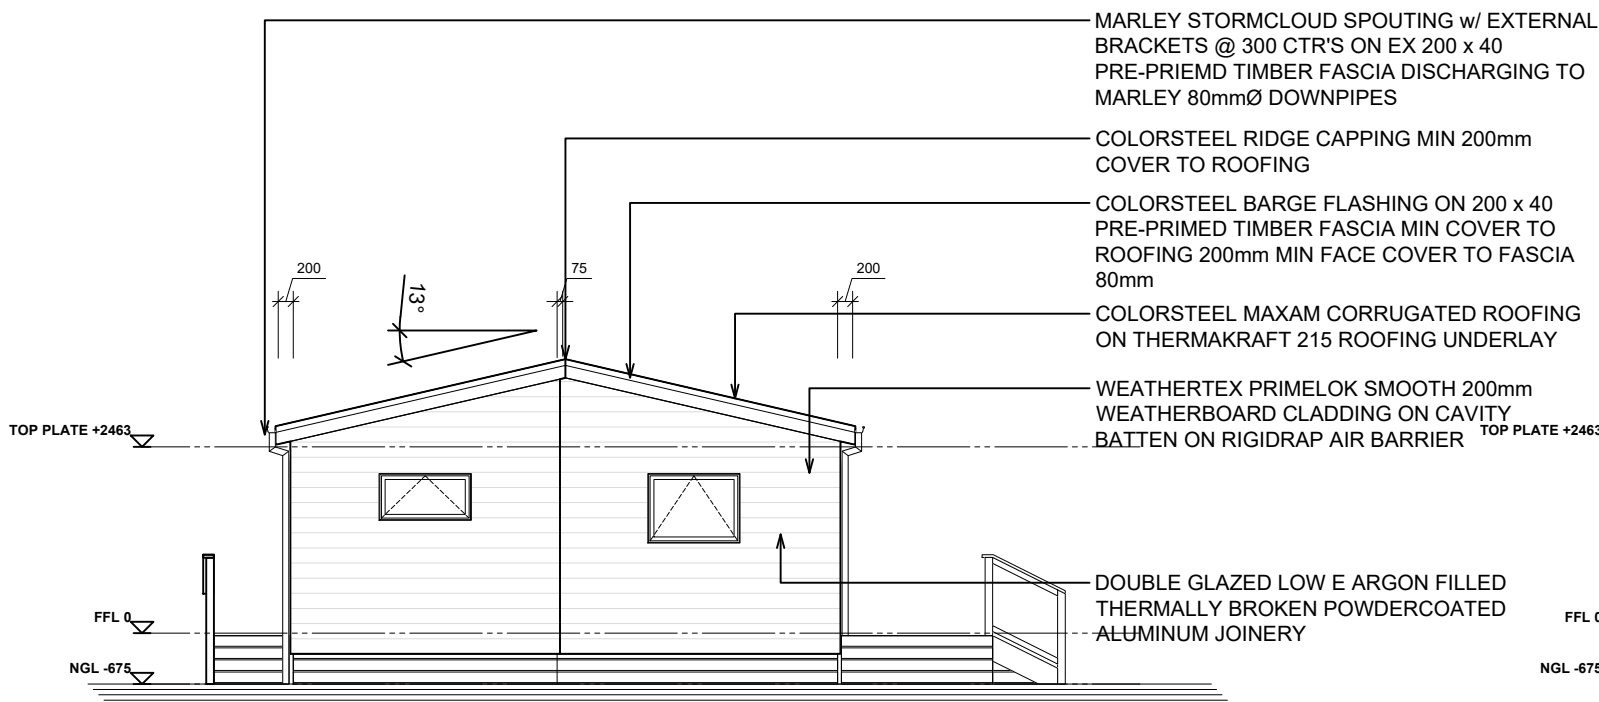

ELEVATION C
1 : 100

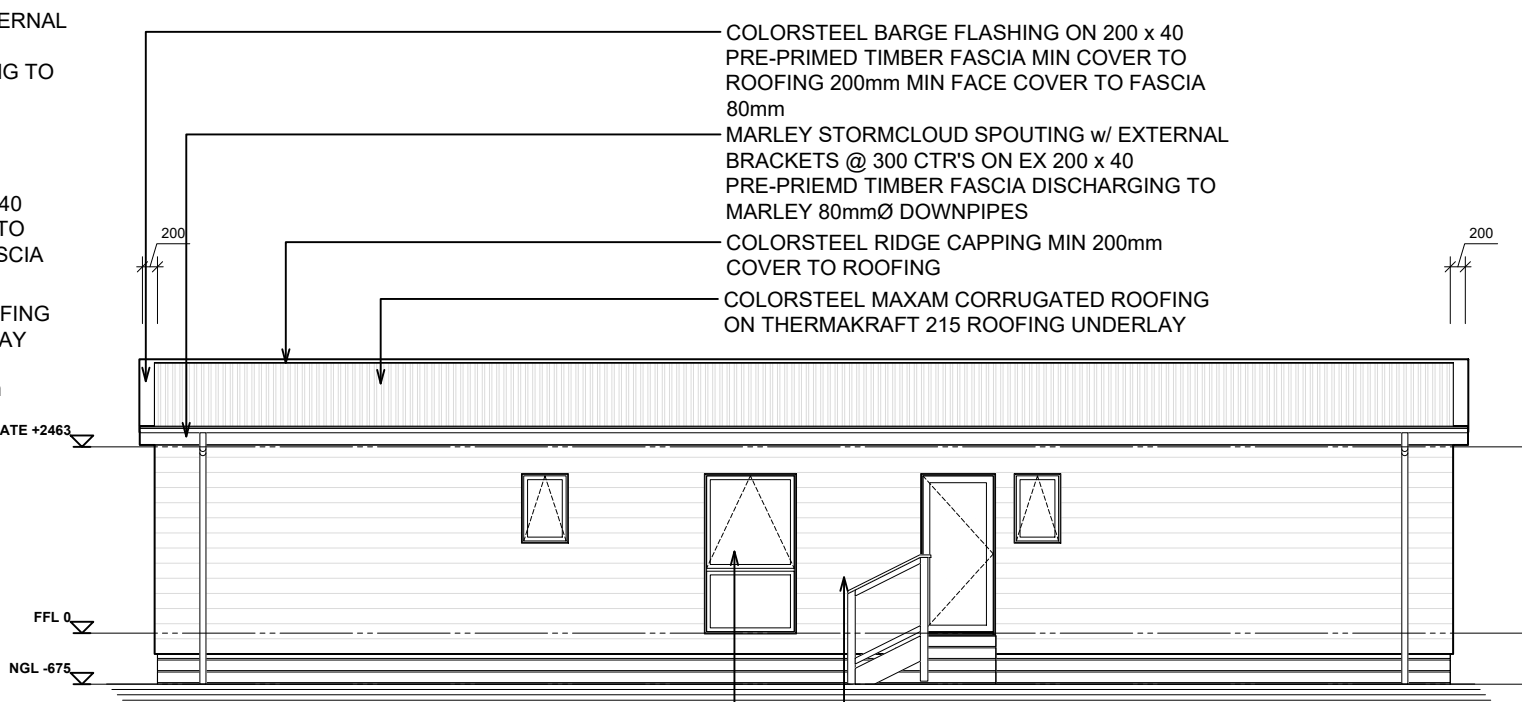

ELEVATION D
1 : 100



0800 978 989
sales@southpeakhomes.co.nz
www.southpeakhomes.co.nz

ELEVATIONS



BUCKLAND GABLE
INTERNAL AREA 100.97 sqm
EXTERNAL AREA 105.31 sqm
CLIENT
ADDRESS

REVISION By No. Date

SCALE 1:100
ORIGINAL DRAWING @ A3
Drawn By MELVIN
Issued 15/04/25

Drawing No.

03
OF 04

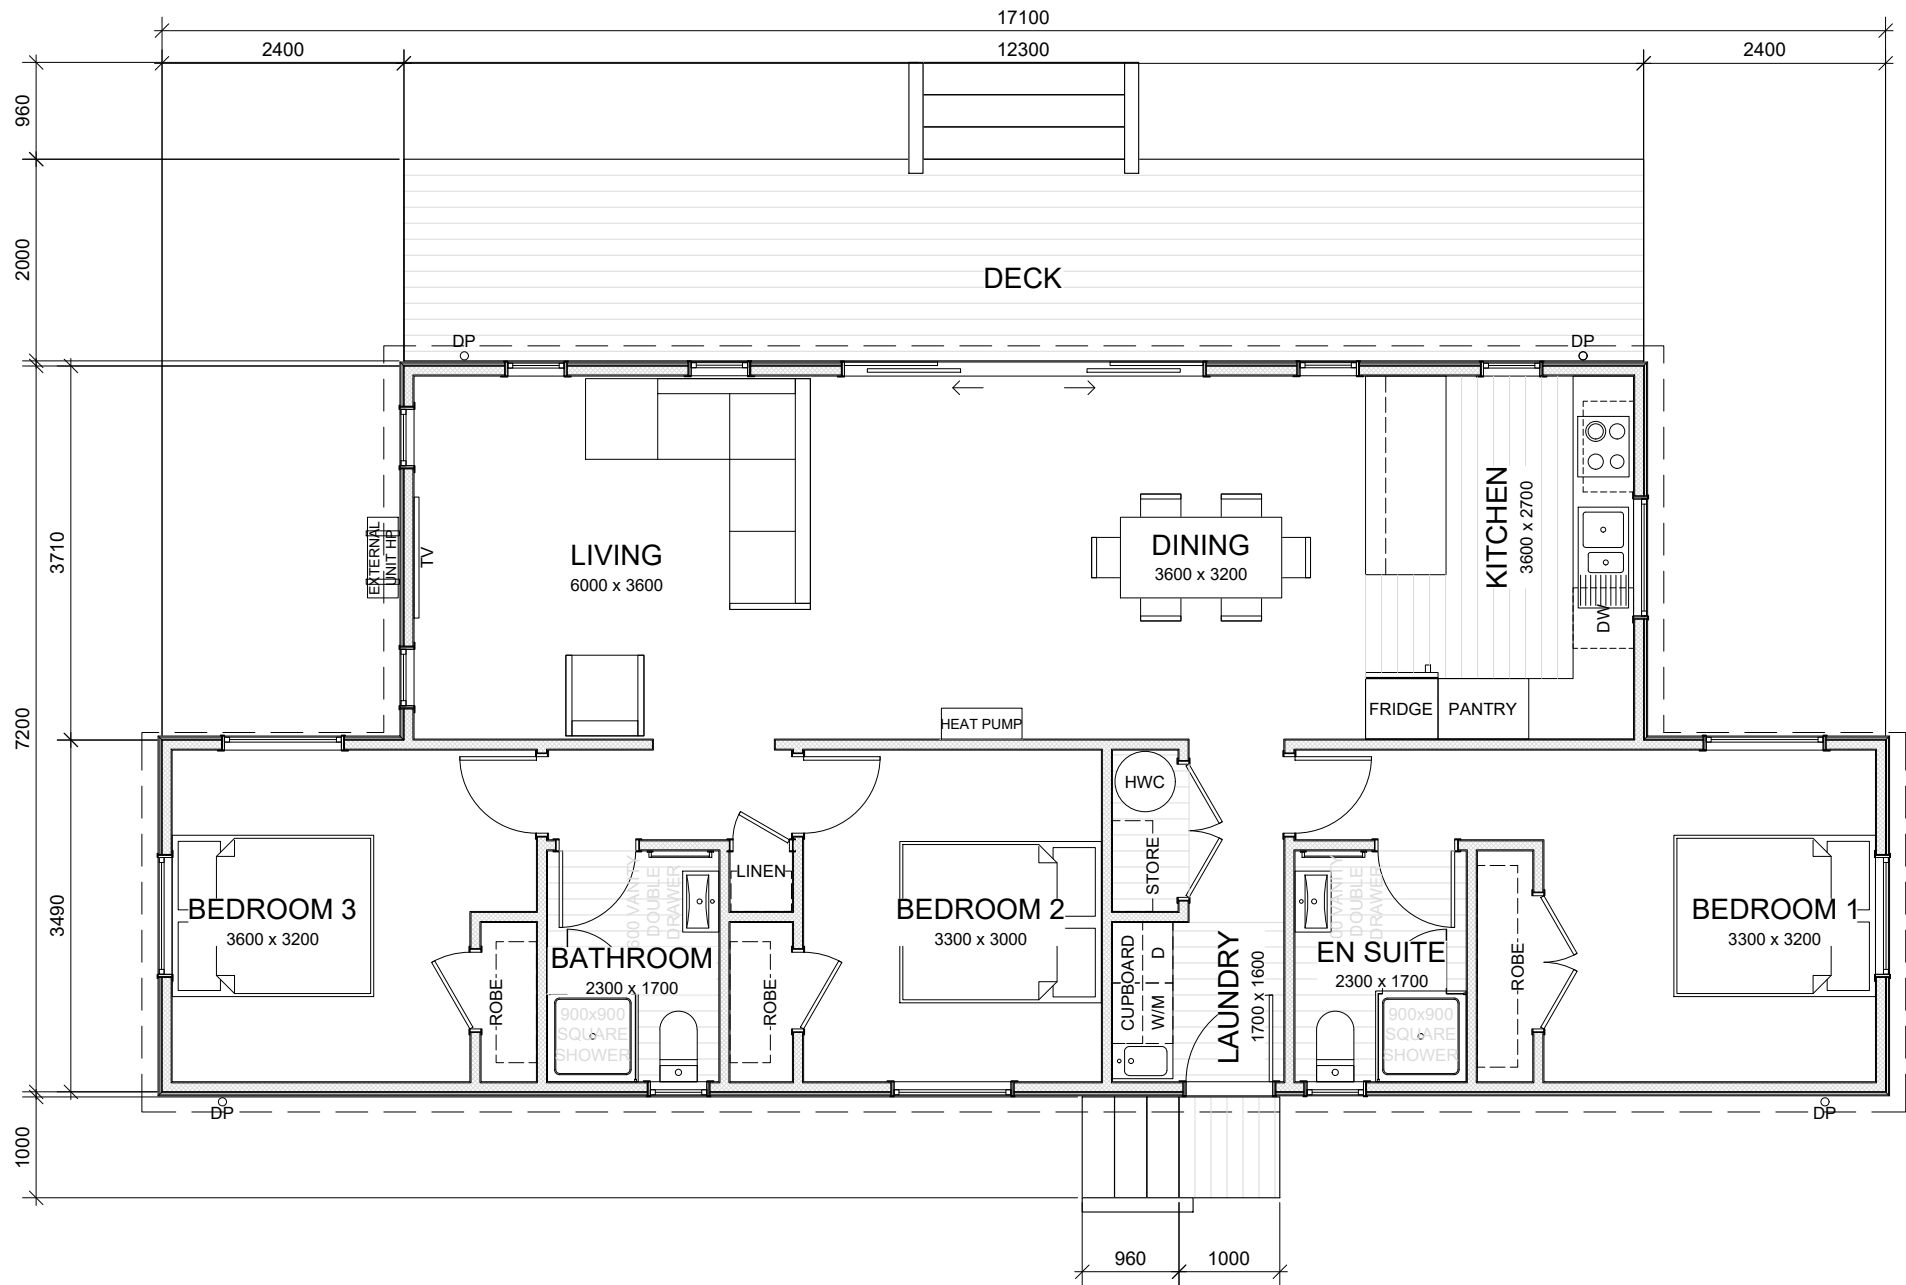 

FLOOR PLAN (1)

BUCKLAND GABLE

INTERNAL AREA 100.97 sqm
EXTERNAL AREA 105.31 sqm
CLIENT
ADDRESS

REVISION By No. Date

SCALE 1:75
ORIGINAL DRAWING @ A3
Drawn By MELVIN
Issued 15/04/25

Drawing No.

02
OF 04



0800 978 989
sales@southpeakhomes.co.nz
www.southpeakhomes.co.nz