
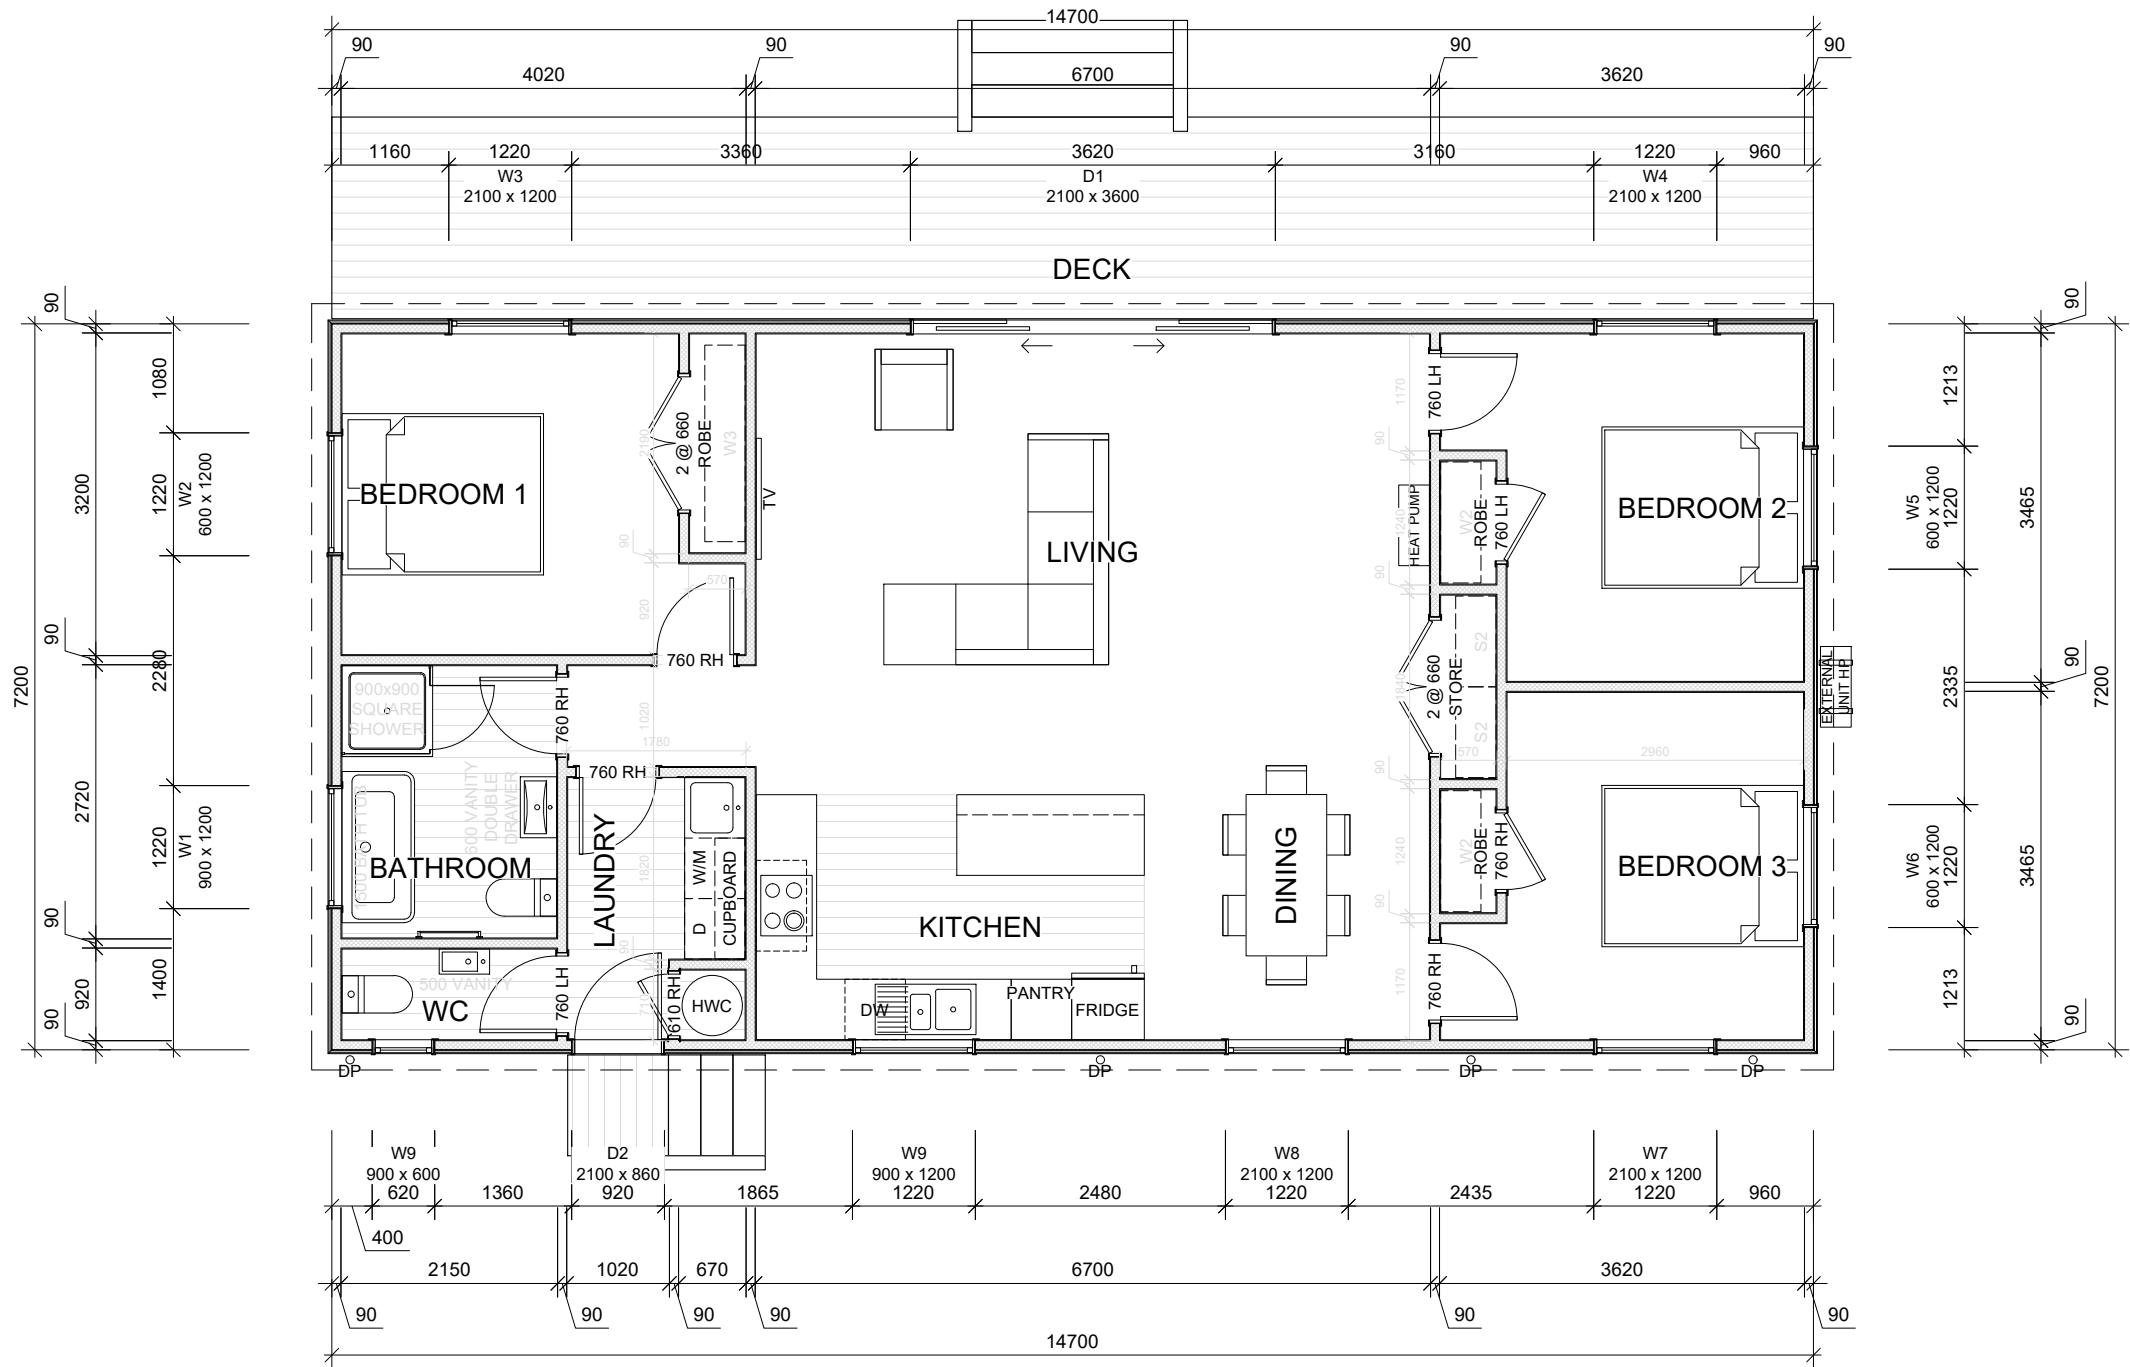


 

0800 978 989
sales@southpeakhomes.co.nz
www.southpeakhomes.co.nz

FLOOR PLAN

CORONET MONO


INTERNAL AREA 101.93 sqm
EXTERNAL AREA 105.84 sqm
CLIENT
ADDRESS

REVISION By No. Date

SCALE 1:75
ORIGINAL DRAWING @ A3
Drawn By MELVIN
Issued 15/04/25


Drawing No.

02
OF 04

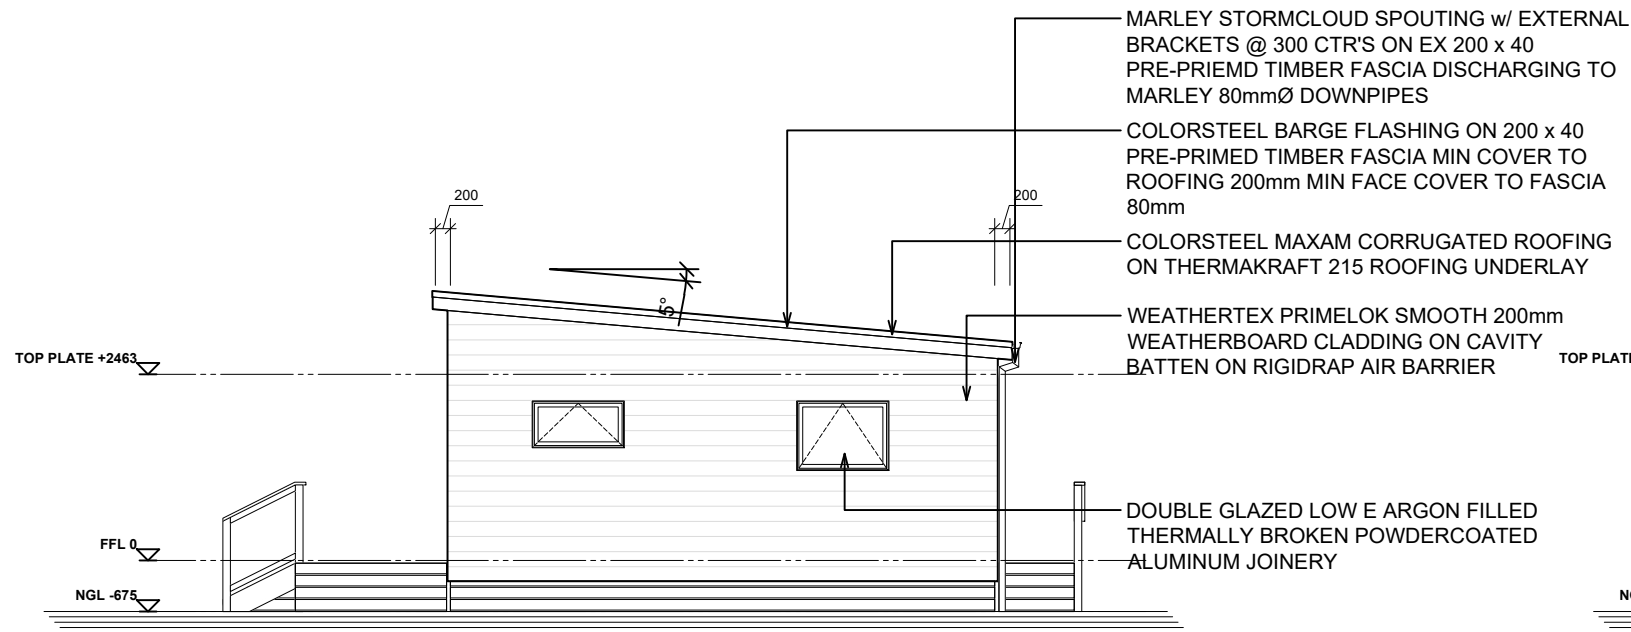


ELEVATION A

1:100

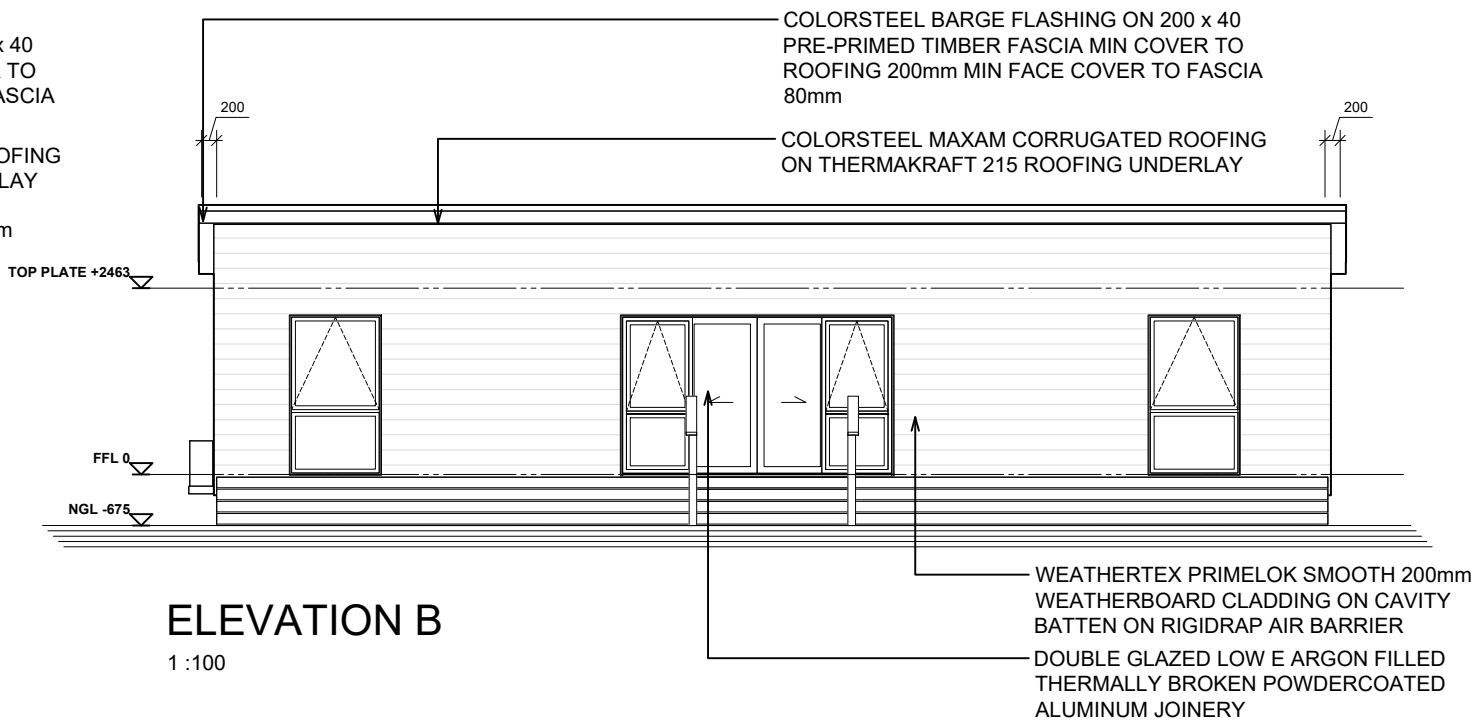


ELEVATION B

1:100

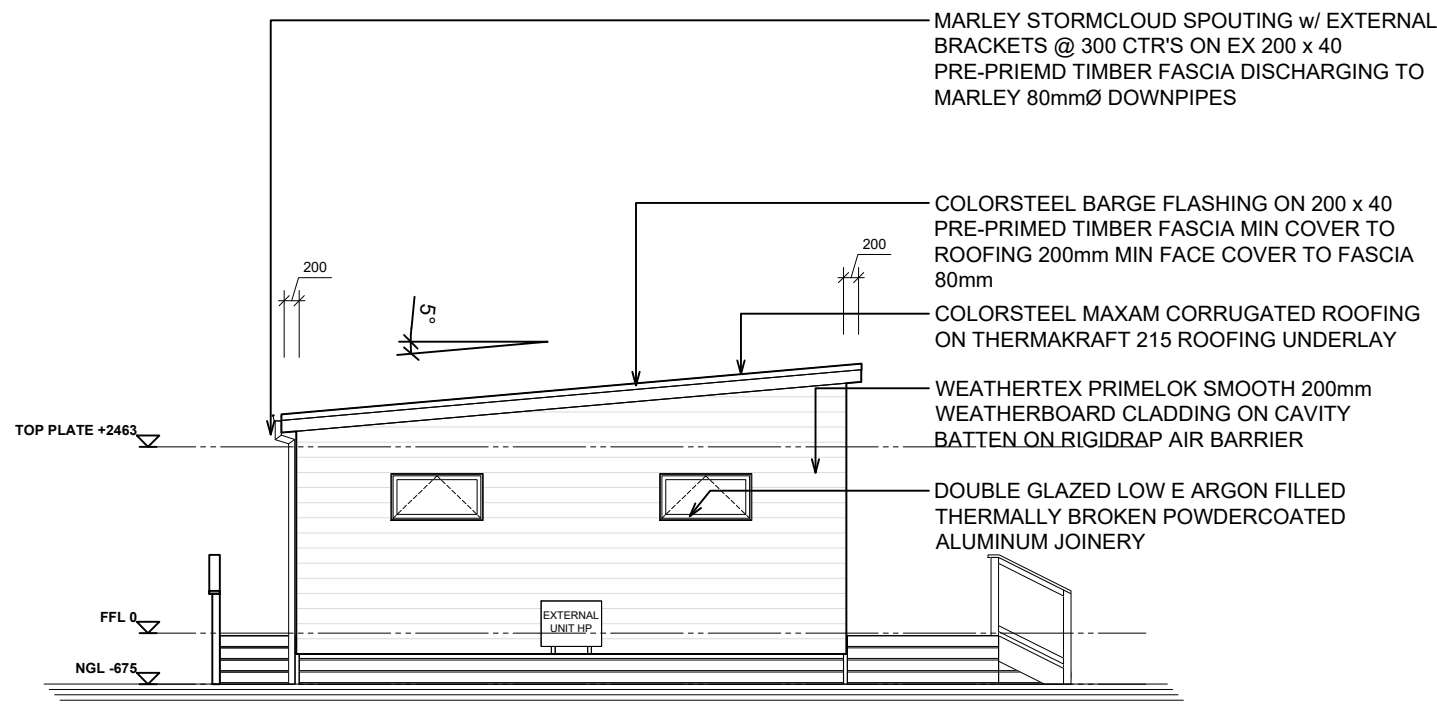

ELEVATION C

1:100

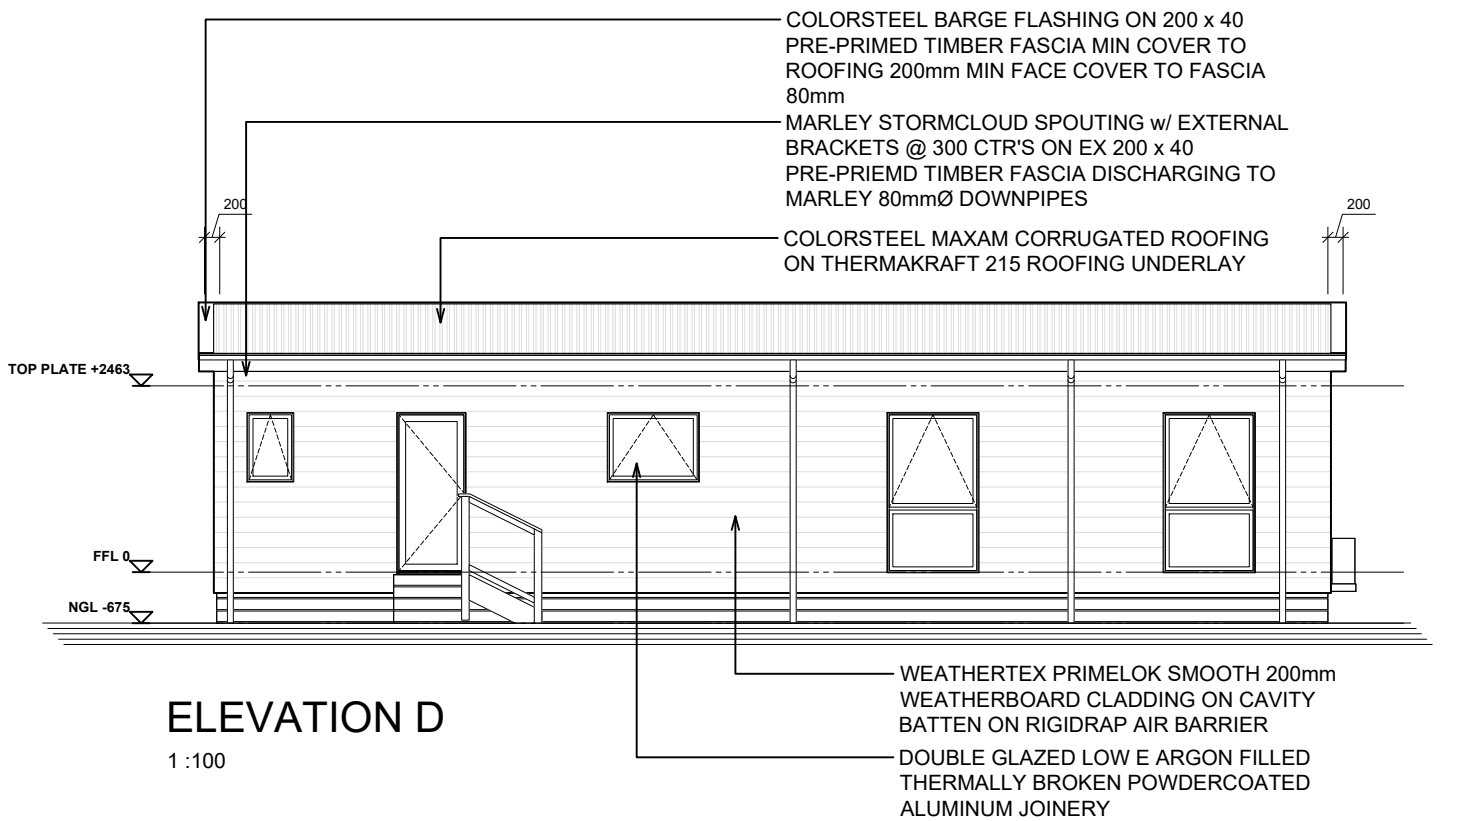

ELEVATION D

1:100



0800 978 989
sales@southpeakhomes.co.nz
www.southpeakhomes.co.nz

ELEVATIONS

CORONET MONO


INTERNAL AREA 101.93 sqm
EXTERNAL AREA 105.84 sqm
CLIENT
ADDRESS

REVISION By No. Date

SCALE 1:100
ORIGINAL DRAWING @ A3
Drawn By MELVIN
Issued 15/04/25

Drawing No.

03
OF 04

 

FLOOR PLAN (1)

CORONET MONO

INTERNAL AREA 101.93 sqm
EXTERNAL AREA 105.84 sqm
CLIENT
ADDRESS

REVISION By No. Date

SCALE 1:75
ORIGINAL DRAWING @ A3
Drawn By MELVIN
Issued 15/04/25

Drawing No.

02
OF 04



0800 978 989
sales@southpeakhomes.co.nz
www.southpeakhomes.co.nz