
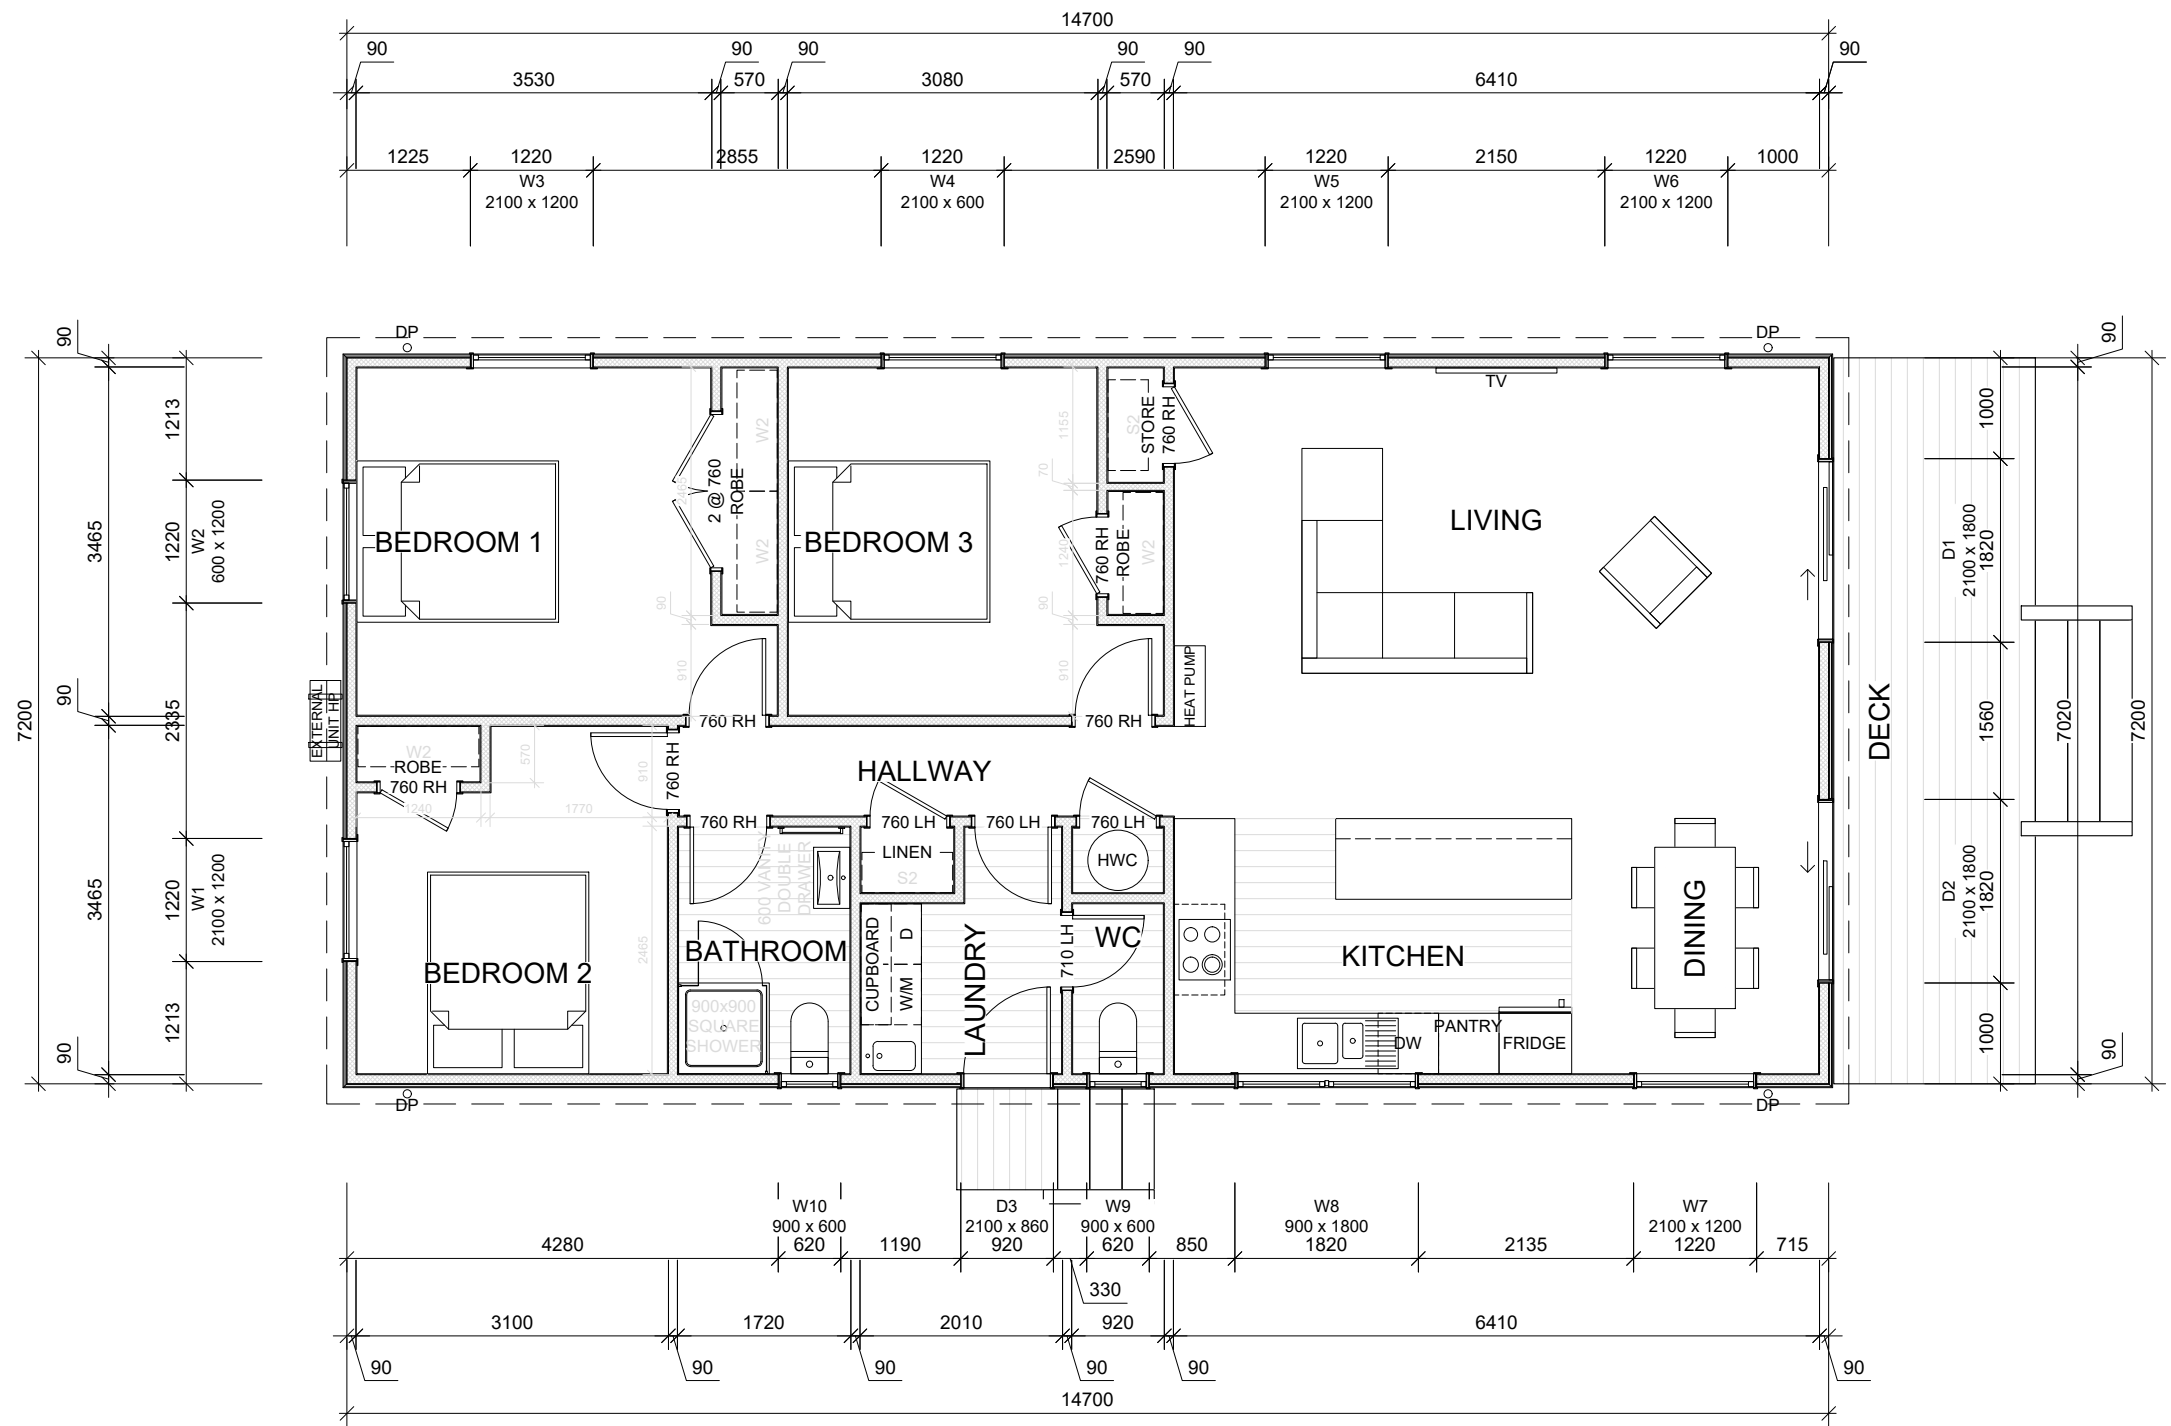


 

0800 978 989  
sales@southpeakhomes.co.nz  
www.southpeakhomes.co.nz

## FLOOR PLAN

### HAAST HIP


INTERNAL 101.93 sqm  
EXTERNAL AREA 105.84 sqm  
CLIENT  
ADDRESS

REVISION By No. Date

SCALE 1:75  
ORIGINAL DRAWING @ A3  
Drawn By MELVIN  
Issued 14/04/25


Drawing No.

02  
OF 04

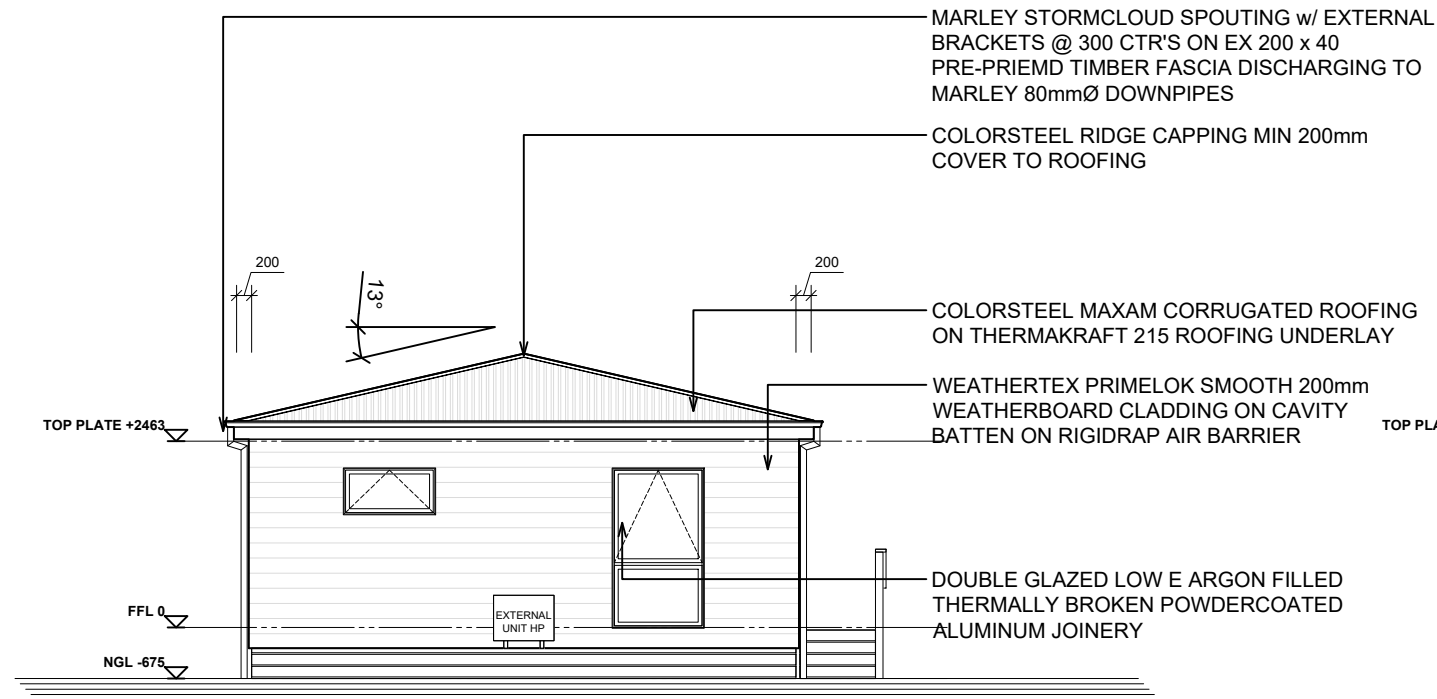


ELEVATION A

1:100

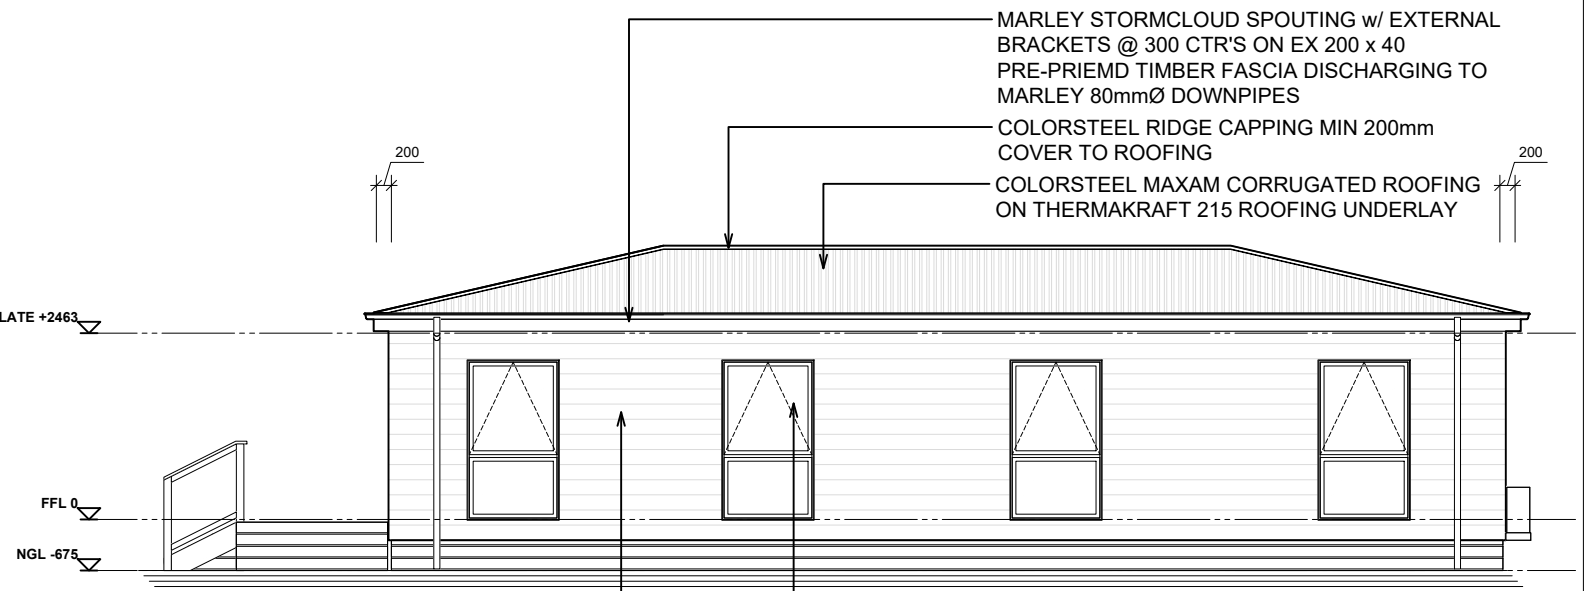


ELEVATION B

1:100

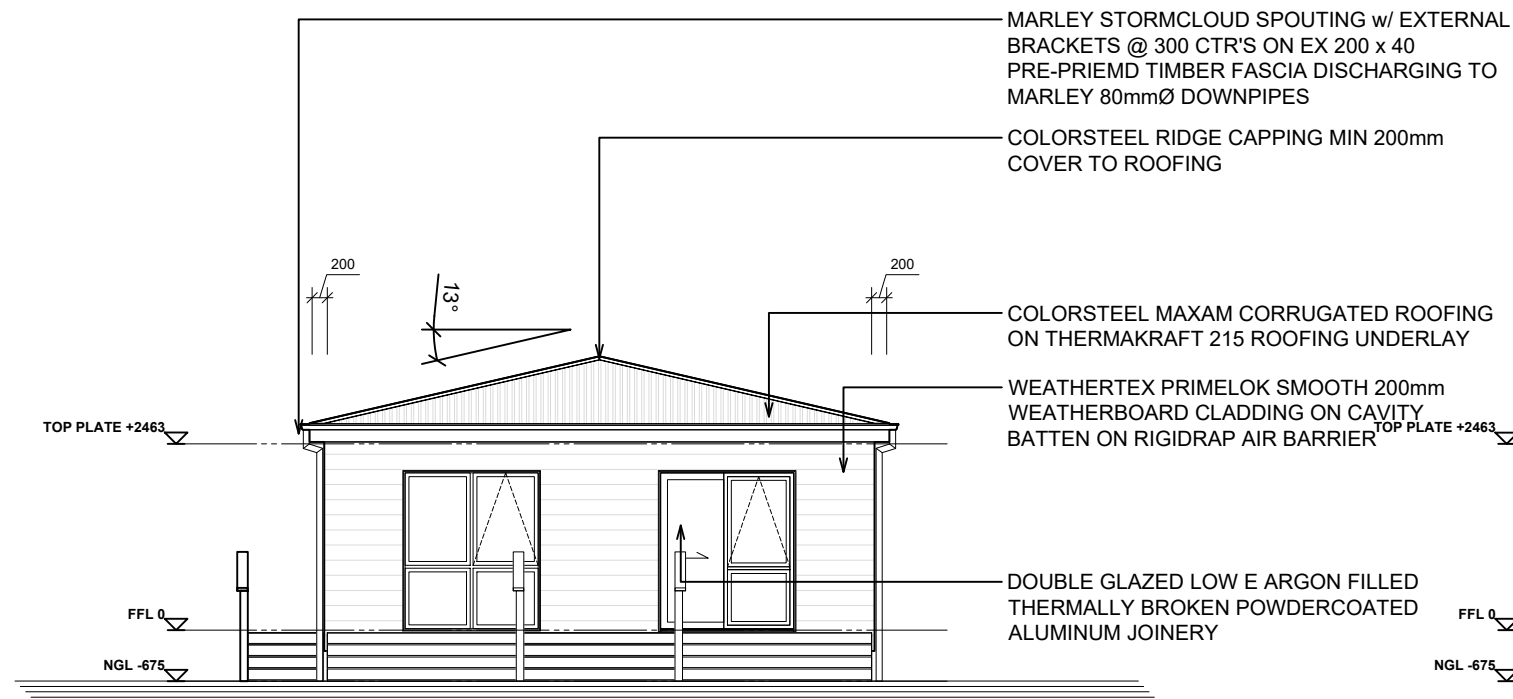

ELEVATION C

1:100

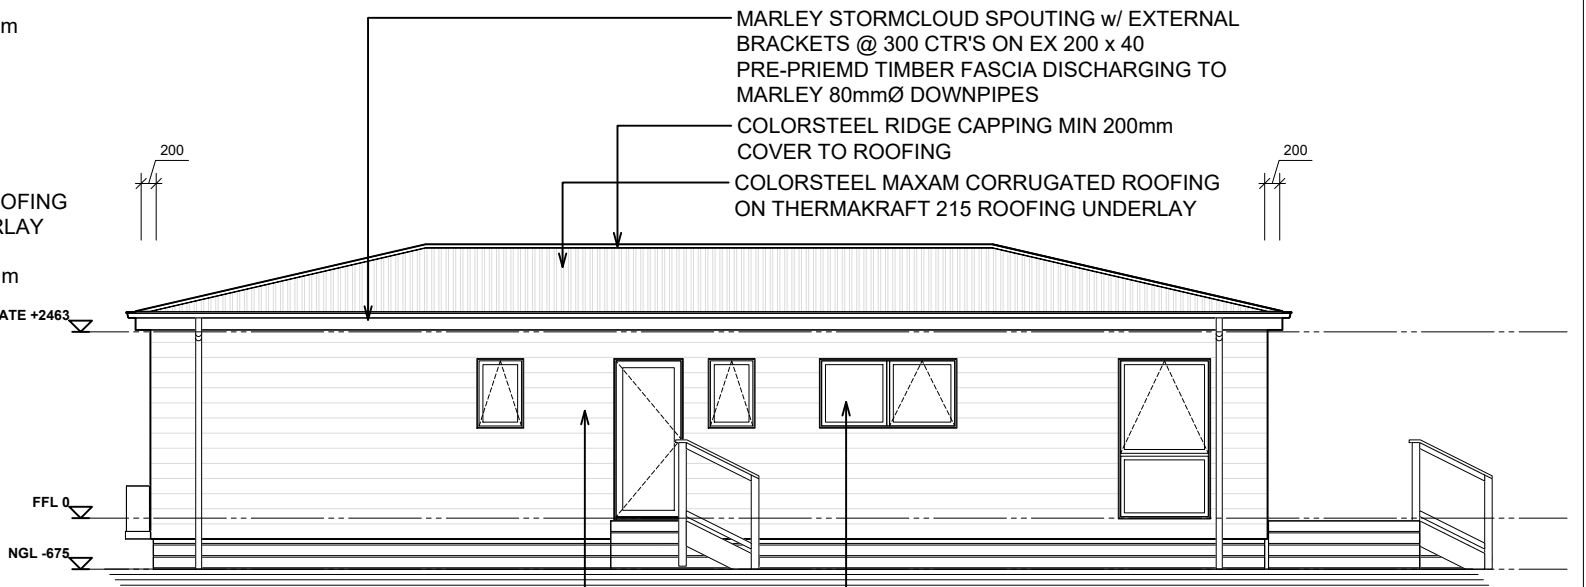

ELEVATION D

1:100

## ELEVATIONS

### HAAST HIP

INTERNAL 101.93 sqm  
EXTERNAL AREA 105.84 sqm  
CLIENT  
ADDRESS

REVISION By No. Date



SCALE 1:100  
ORIGINAL DRAWING @ A3  
Drawn By MELVIN  
Issued 14/04/25

Drawing No.

03  
OF 04



0800 978 989  
sales@southpeakhomes.co.nz  
www.southpeakhomes.co.nz

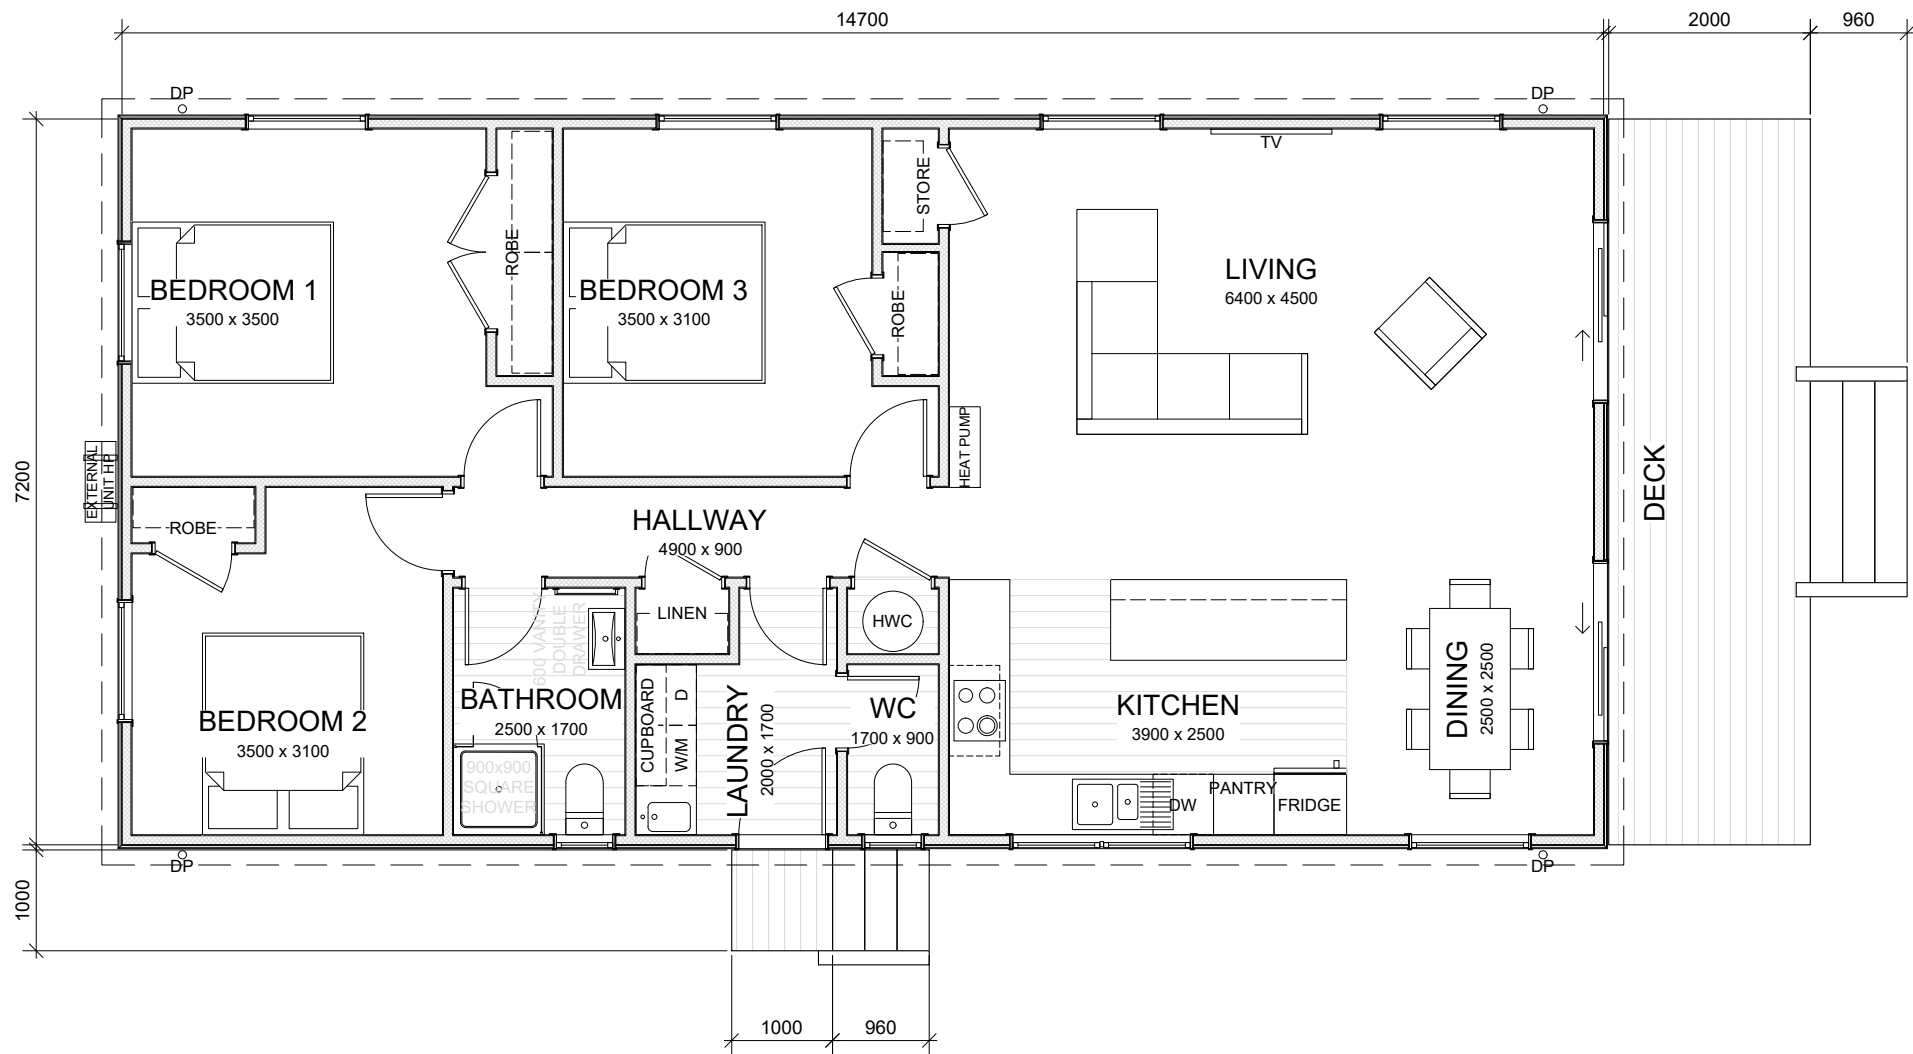 

FLOOR PLAN (1)

HAAST HIP

INTERNAL 101.93 sqm  
EXTERNAL AREA 105.84 sqm  
CLIENT  
ADDRESS

REVISION By No. Date

SCALE 1:75  
ORIGINAL DRAWING @ A3  
Drawn By MELVIN  
Issued 14/04/25

Drawing No.

02  
OF 04



0800 978 989  
sales@southpeakhomes.co.nz  
www.southpeakhomes.co.nz