

0800 978 989  
sales@southpeakhomes.co.nz  
www.southpeakhomes.co.nz

## FLOOR PLAN

### HEAPHY GABLE


INTERNAL AREA 25.30 sqm  
EXTERNAL AREA 27.30 sqm  
CLIENT  
ADDRESS

REVISION By No. Date

SCALE 1:75  
ORIGINAL DRAWING @ A3  
Drawn By MELVIN  
Issued 13/01/25


Drawing No.

02  
OF 04

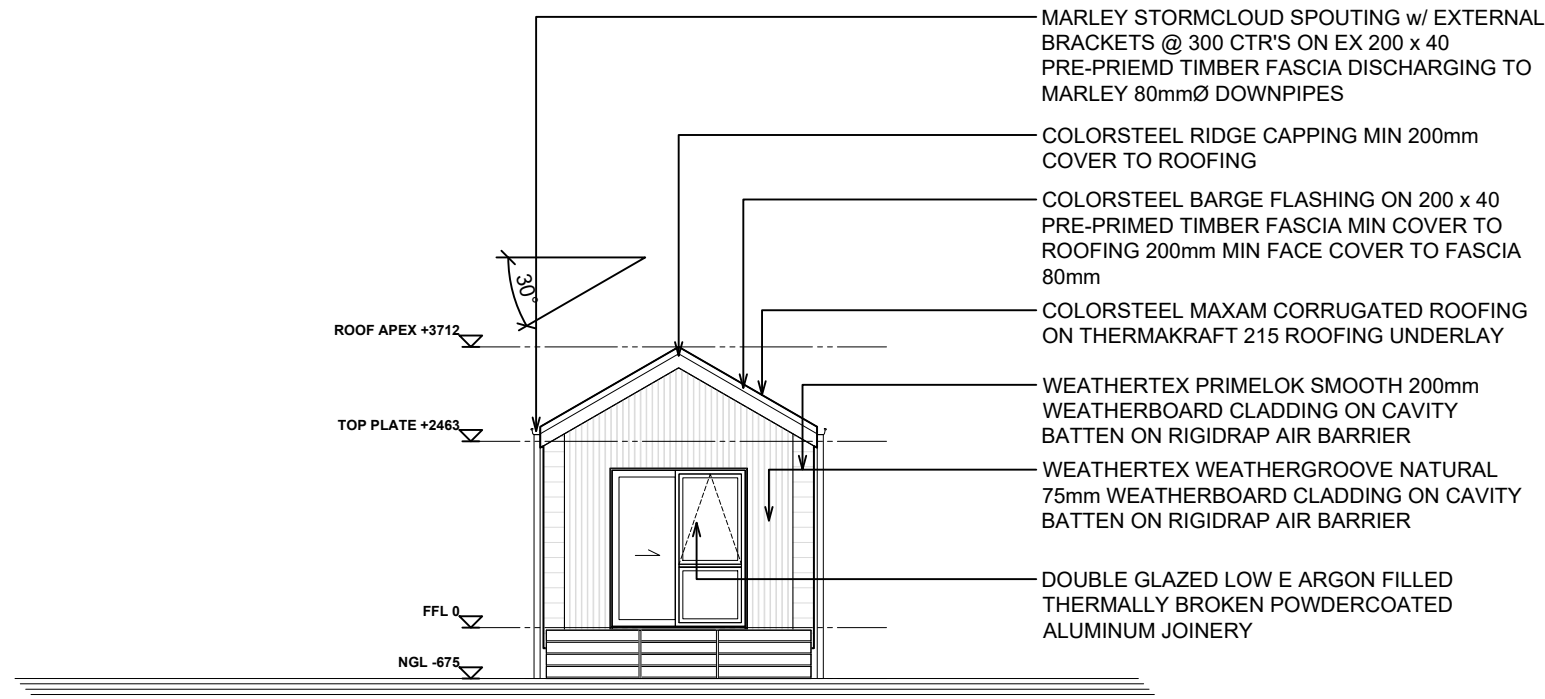


ELEVATION A

1 : 100

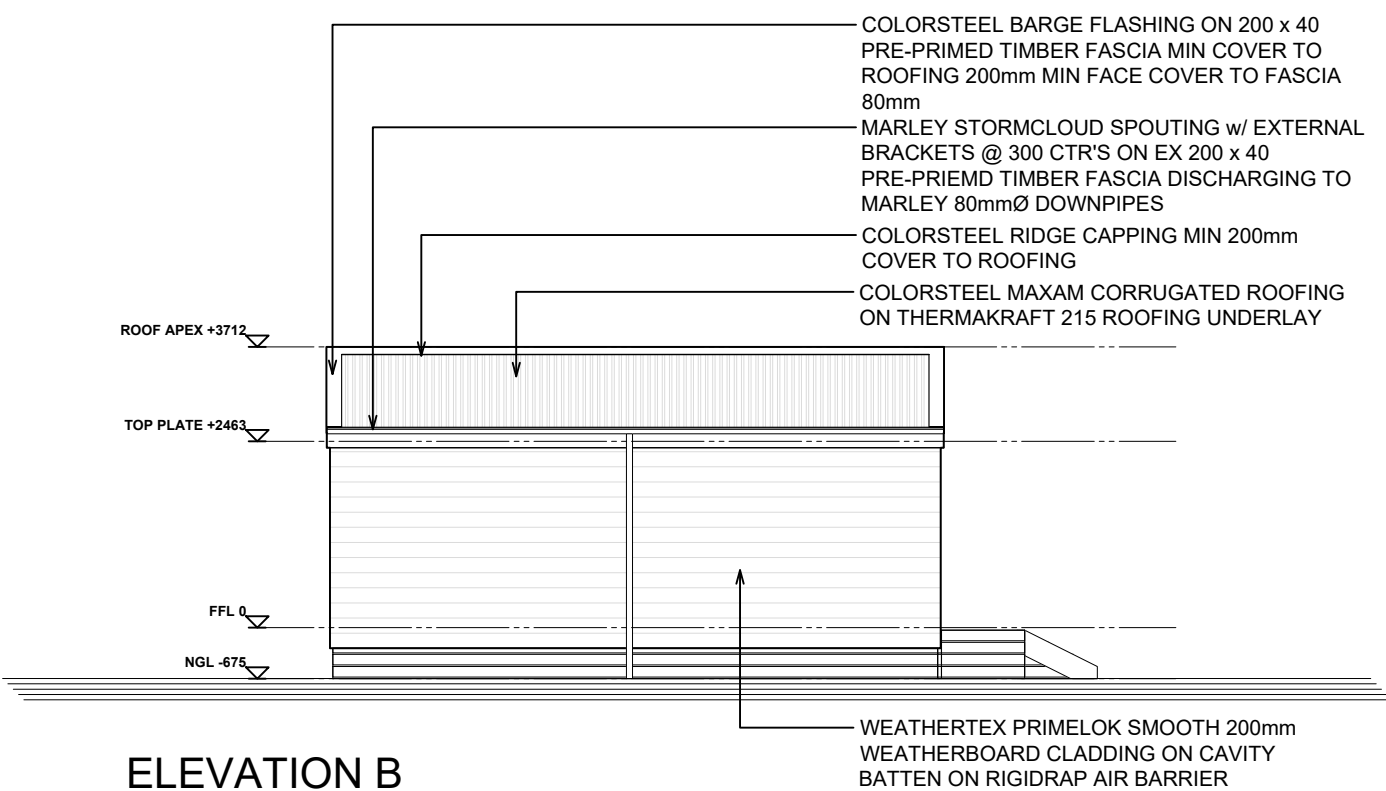


ELEVATION B

1 : 100

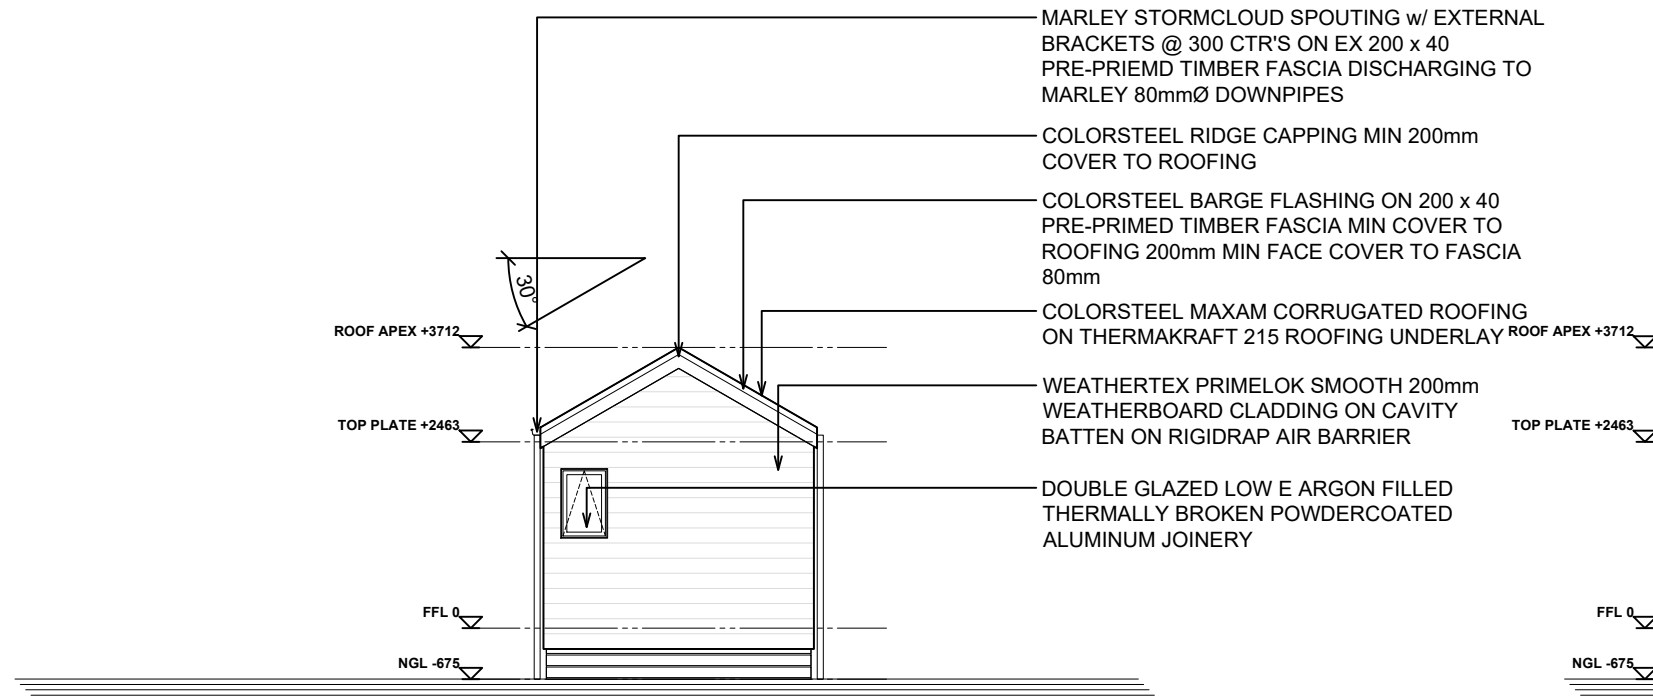

ELEVATION C

1 : 100

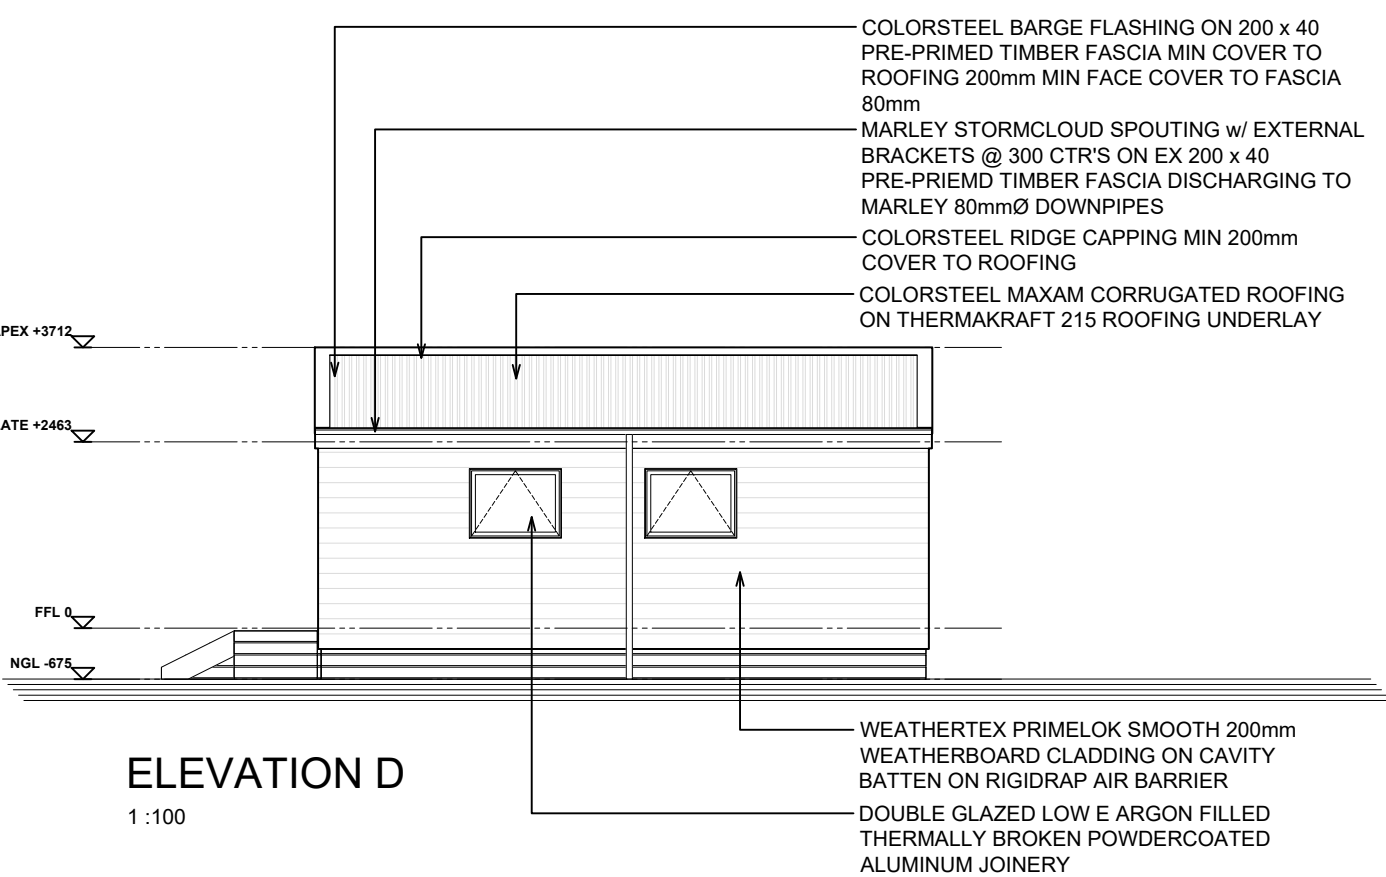

ELEVATION D

1 : 100



0800 978 989  
sales@southpeakhomes.co.nz  
www.southpeakhomes.co.nz

## ELEVATIONS

### HEAPHY GABLE



INTERNAL AREA 25.30 sqm  
EXTERNAL AREA 27.30 sqm  
CLIENT  
ADDRESS

REVISION By No. Date

SCALE 1:100  
ORIGINAL DRAWING @ A3  
Drawn By MELVIN  
Issued 13/01/25

Drawing No.

03  
OF 04

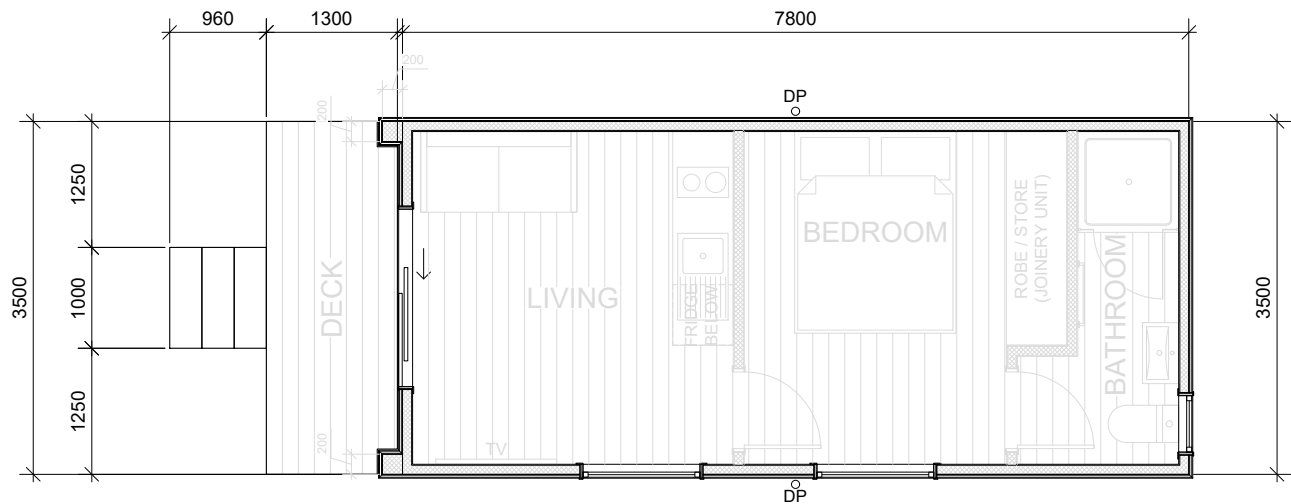 

0800 978 989  
sales@southpeakhomes.co.nz  
www.southpeakhomes.co.nz

## FLOOR PLAN (1)

### HEAPHY GABLE

INTERNAL AREA 25.30 sqm  
EXTERNAL AREA 27.30 sqm  
CLIENT  
ADDRESS

REVISION By No. Date

SCALE 1:75  
ORIGINAL DRAWING @ A3  
Drawn By MELVIN  
Issued 13/01/25

Drawing No.

02  
OF 04