
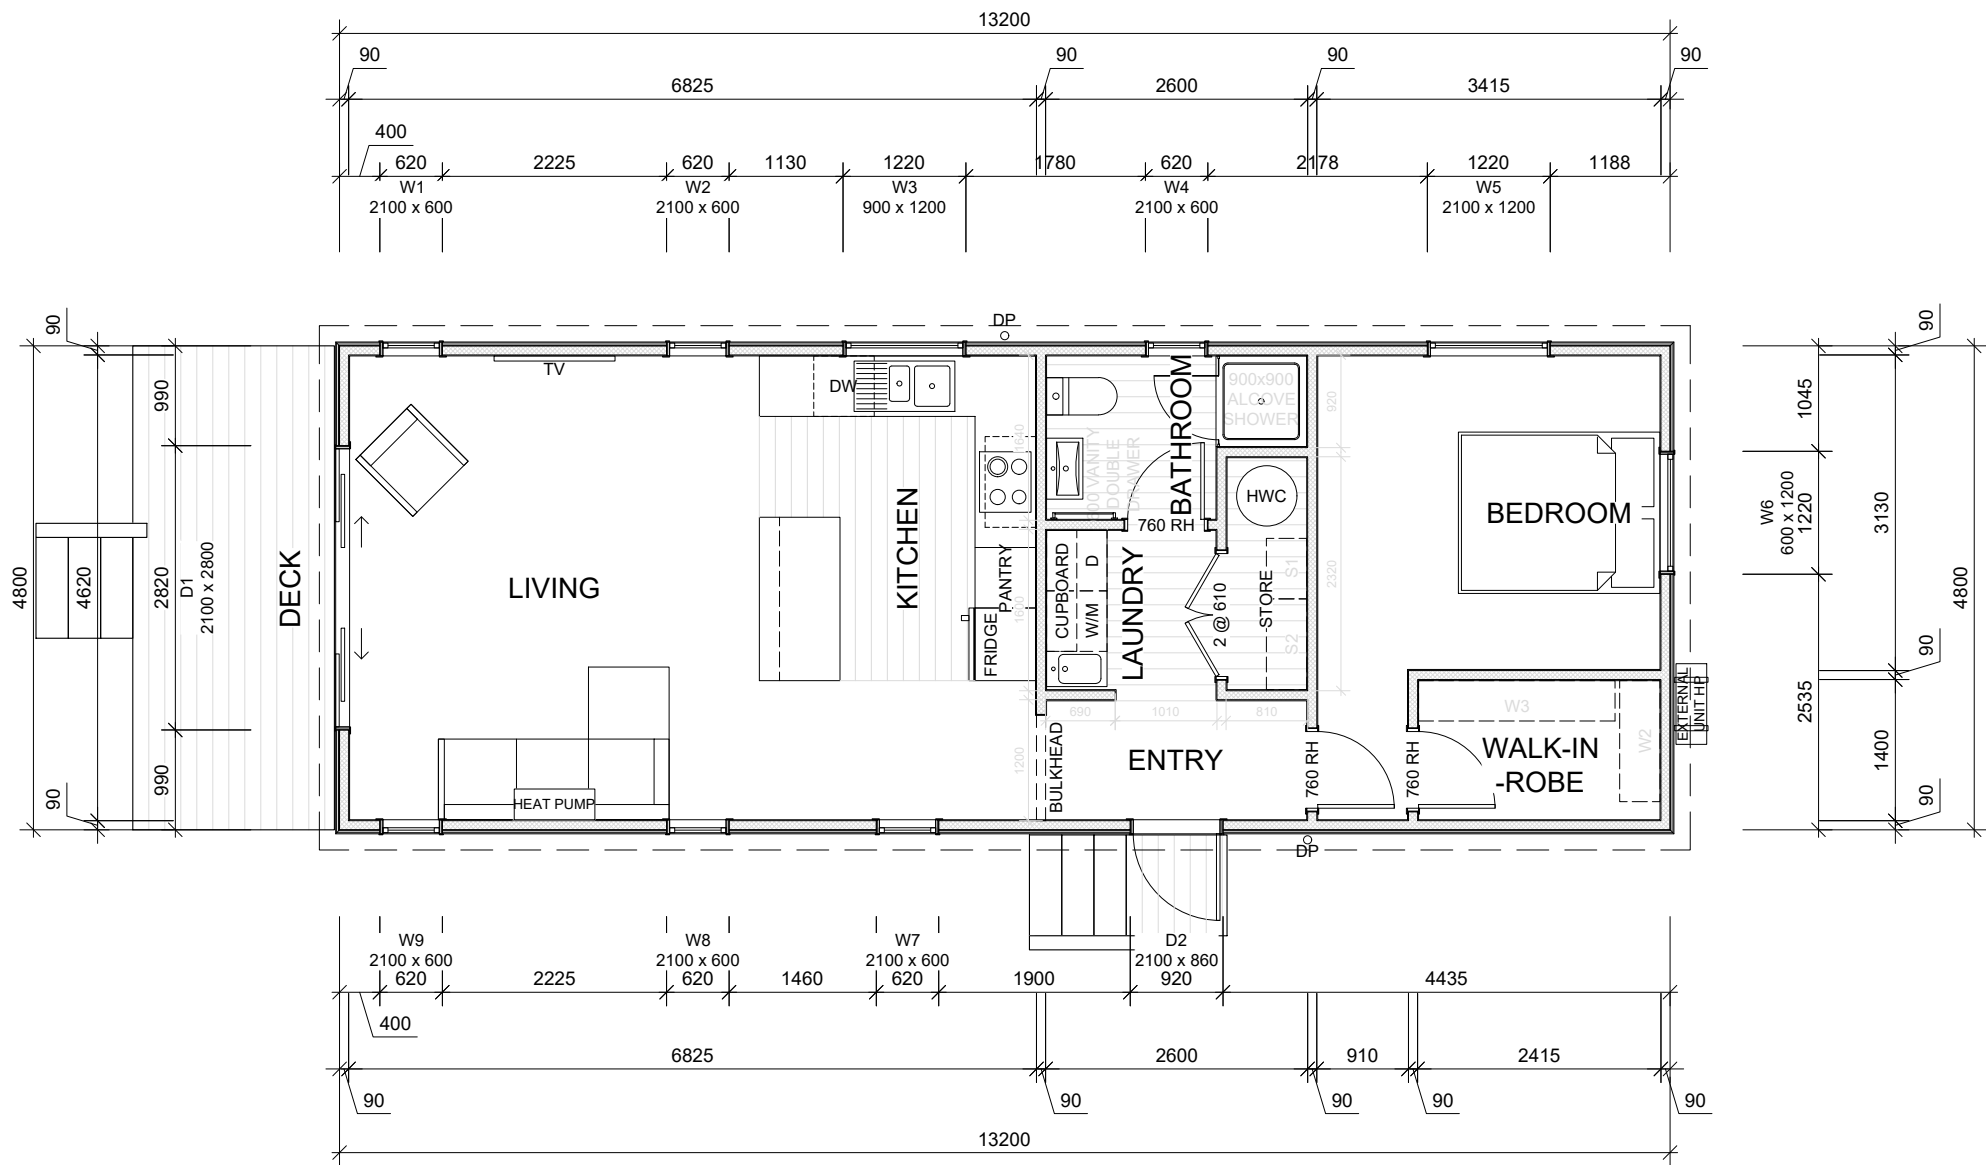


 

0800 978 989
sales@southpeakhomes.co.nz
www.southpeakhomes.co.nz

FLOOR PLAN

KENDALL HIP


INTERNAL AREA 60.15 sqm
EXTERNAL AREA 63.36 sqm
CLIENT
ADDRESS

REVISION By No. Date


SCALE 1:75
ORIGINAL DRAWING @ A3
Drawn By MELVIN
Issued 21/04/25

Drawing No.


02
OF 04

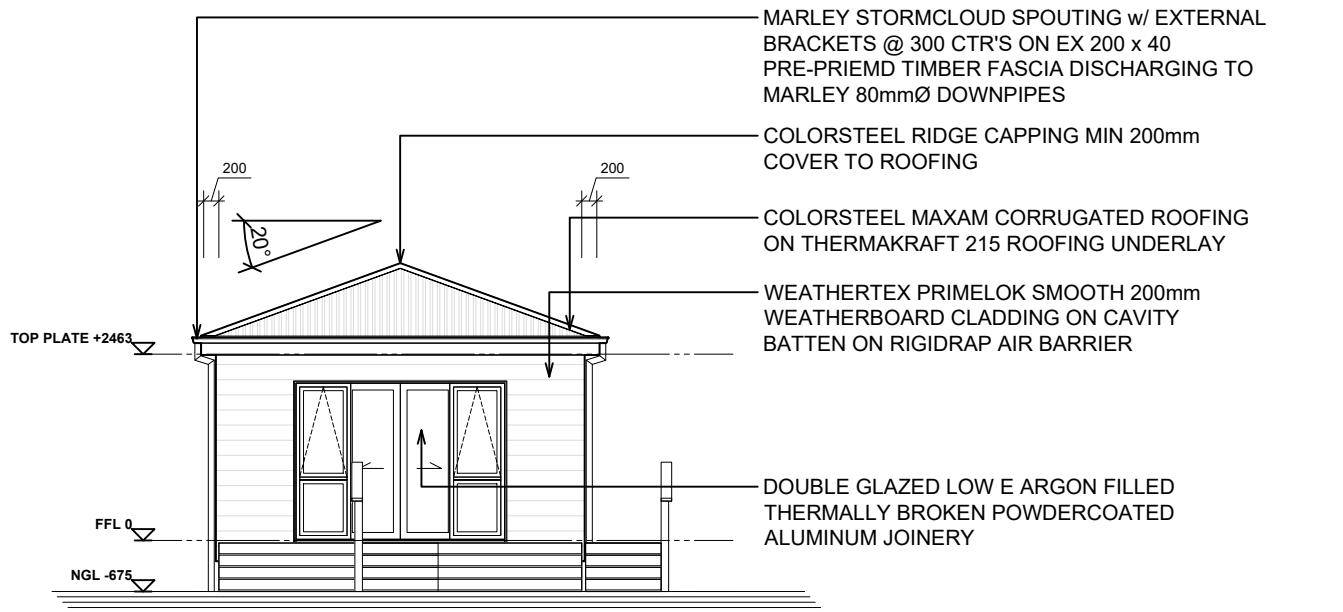


ELEVATION A
1 : 100

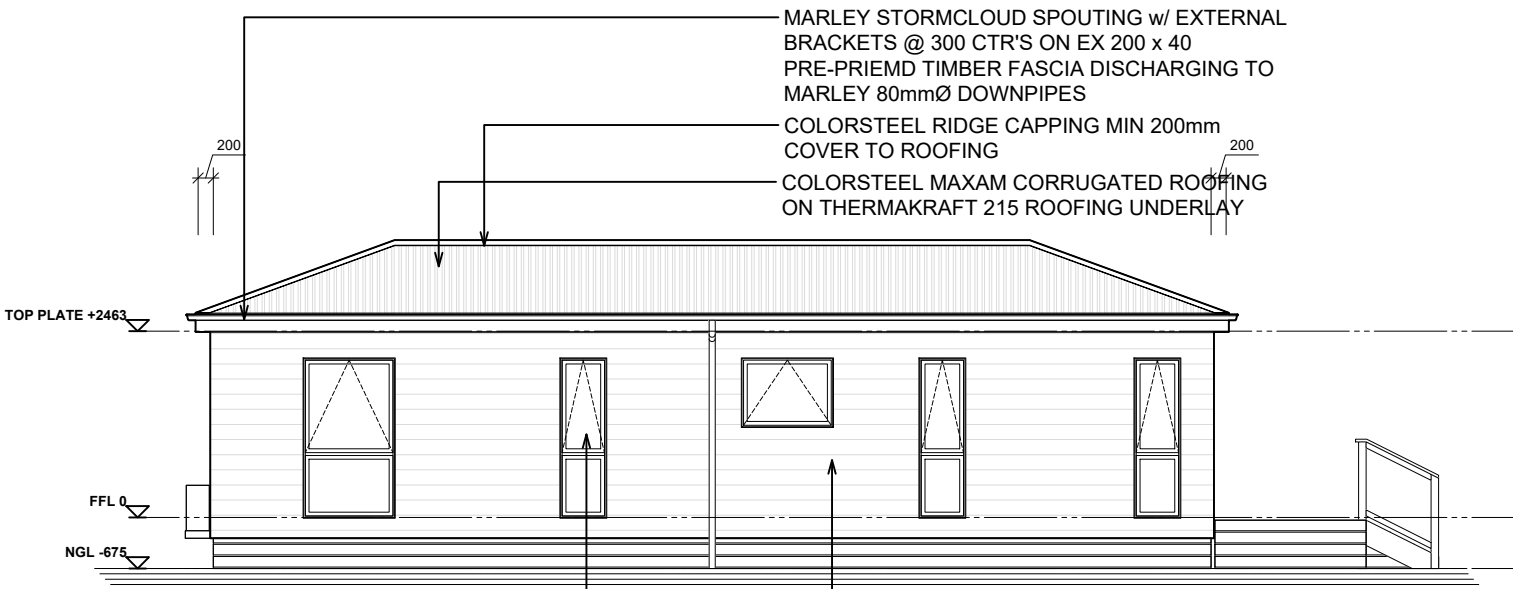

ELEVATION B
1 : 100

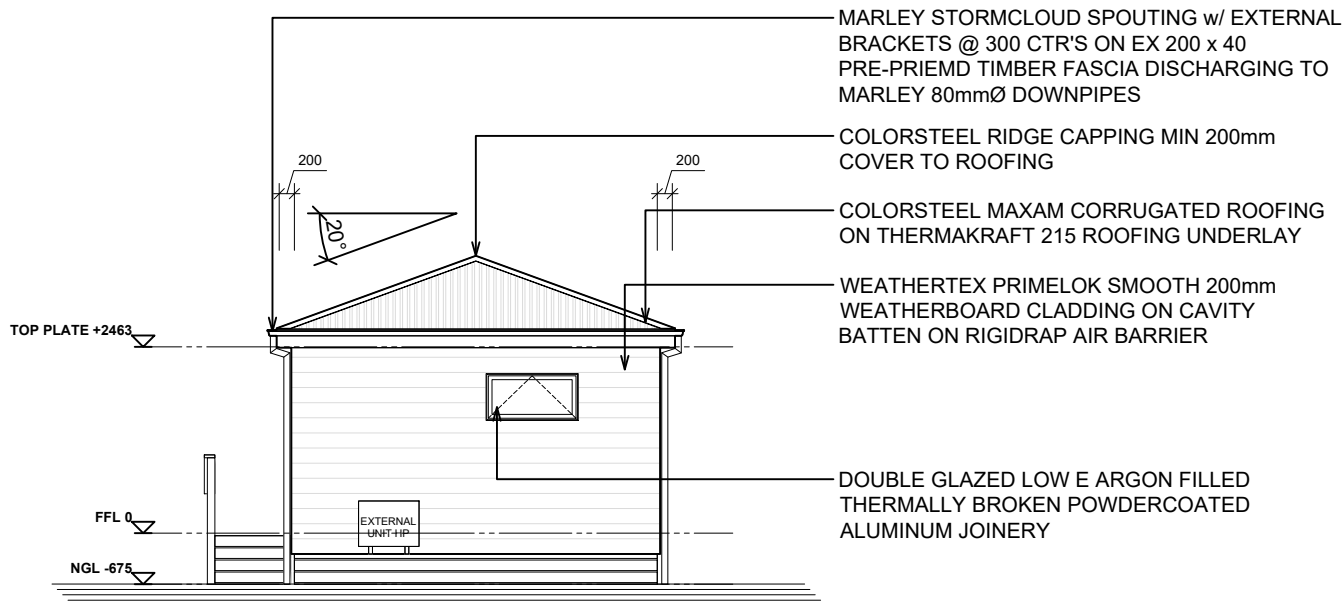

ELEVATION C
1 : 100

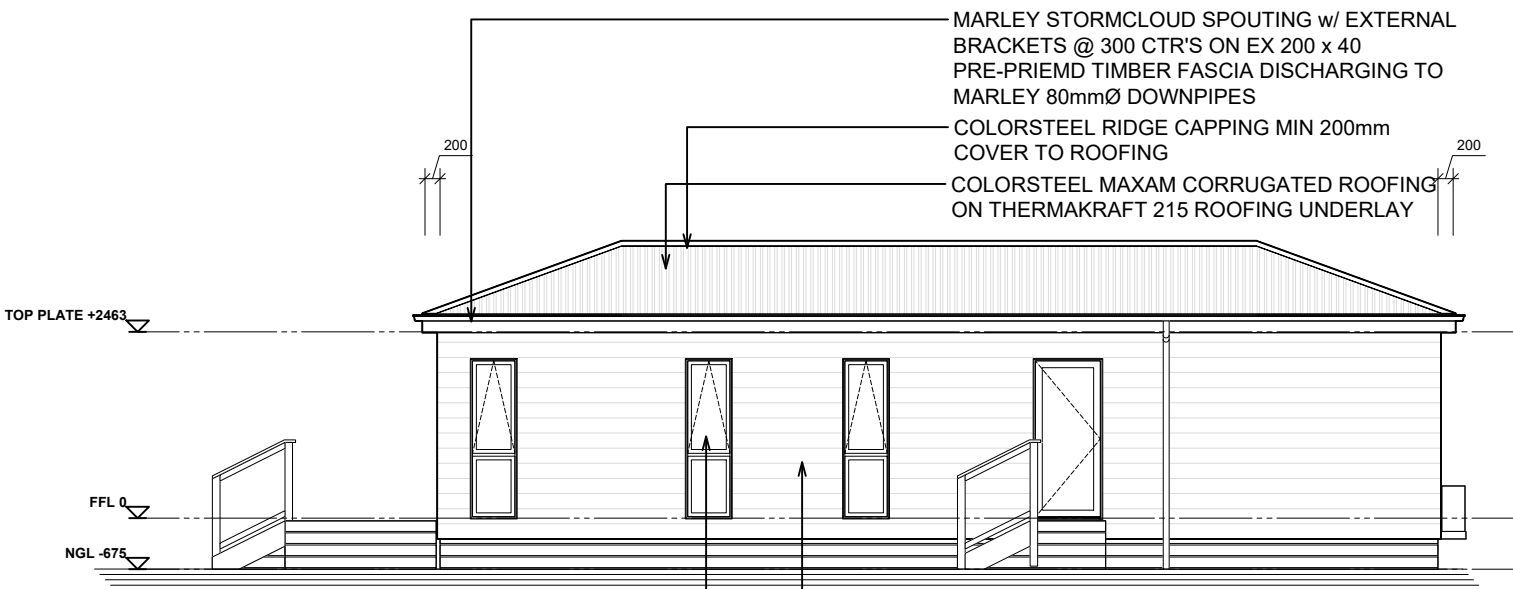

ELEVATION D
1 : 100



0800 978 989
sales@southpeakhomes.co.nz
www.southpeakhomes.co.nz

ELEVATIONS



KENDALL HIP
INTERNAL AREA 60.15 sqm
EXTERNAL AREA 63.36 sqm
CLIENT ADDRESS

REVISION By No. Date

SCALE 1:100
ORIGINAL DRAWING @ A3
Drawn By MELVIN
Issued 21/04/25

Drawing No.

03 OF 04

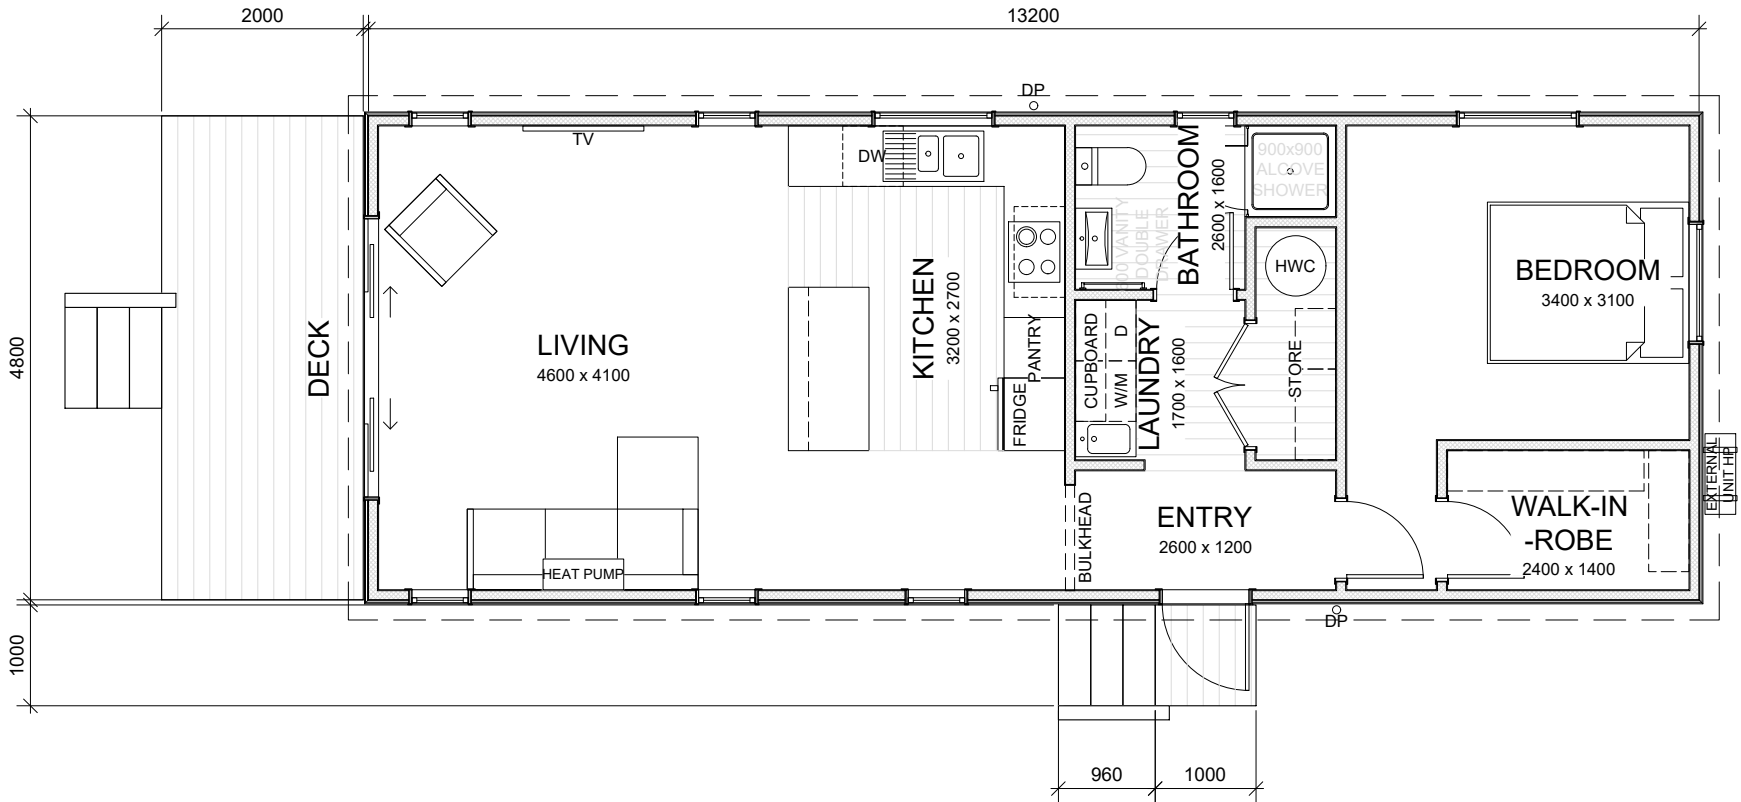 

FLOOR PLAN (1)

KENDALL HIP

INTERNAL AREA 60.15 sqm
EXTERNAL AREA 63.36 sqm
CLIENT
ADDRESS

REVISION By No. Date

SCALE 1:75
ORIGINAL DRAWING @ A3
Drawn By MELVIN
Issued 21/04/25

Drawing No.

02
OF 04



0800 978 989
sales@southpeakhomes.co.nz
www.southpeakhomes.co.nz