




FLOOR PLAN

INTERNAL AREA 85.08 sqm
EXTERNAL AREA 88.56 sqm
CLIENT
ADDRESS


Drawing No.

02
OF 04

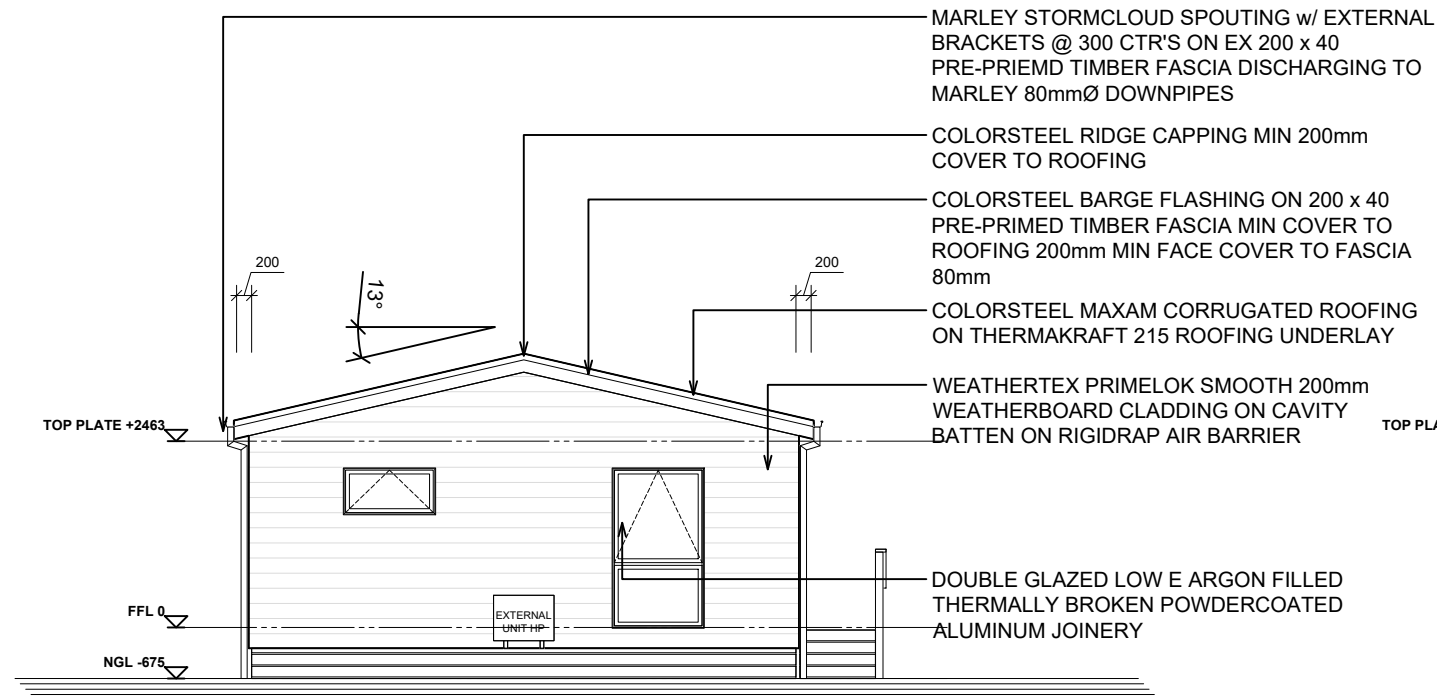


ELEVATION A

1:100

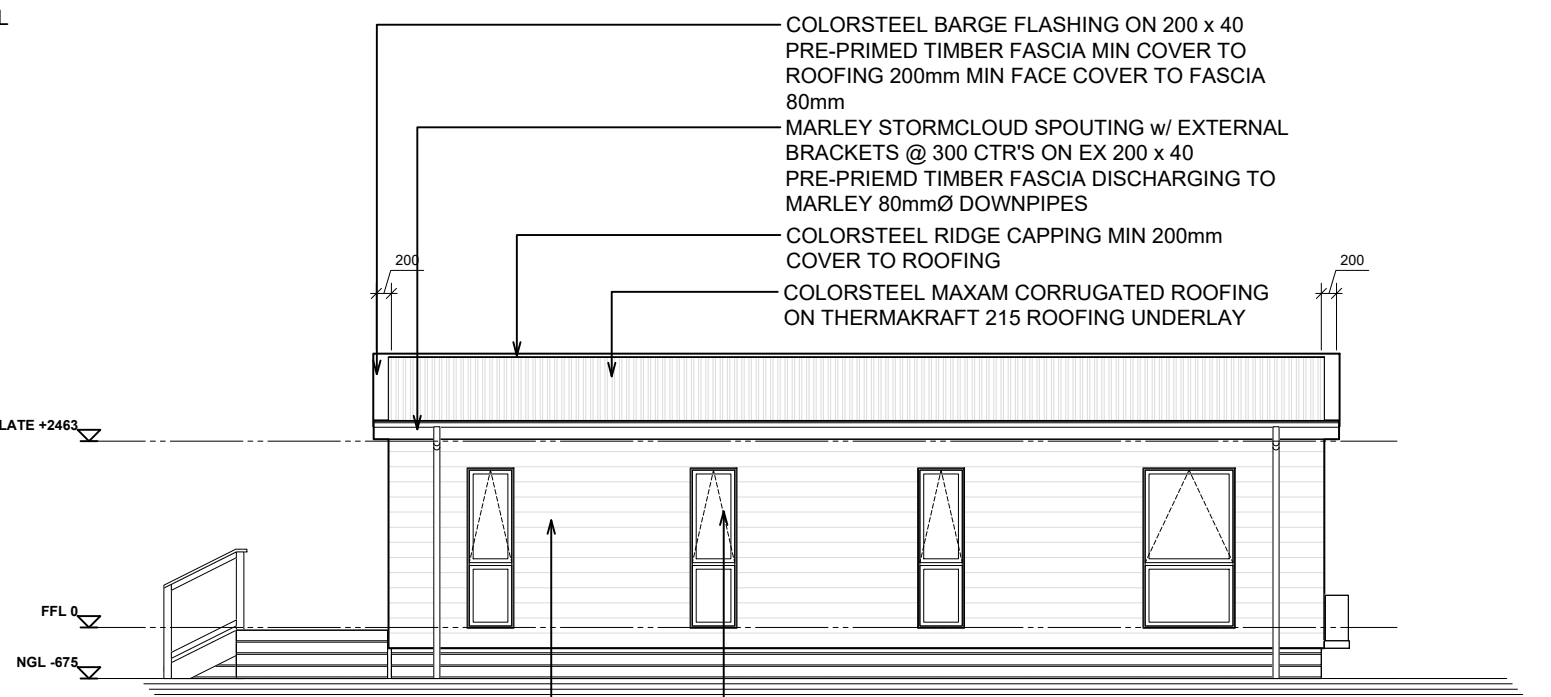


ELEVATION B

1:100

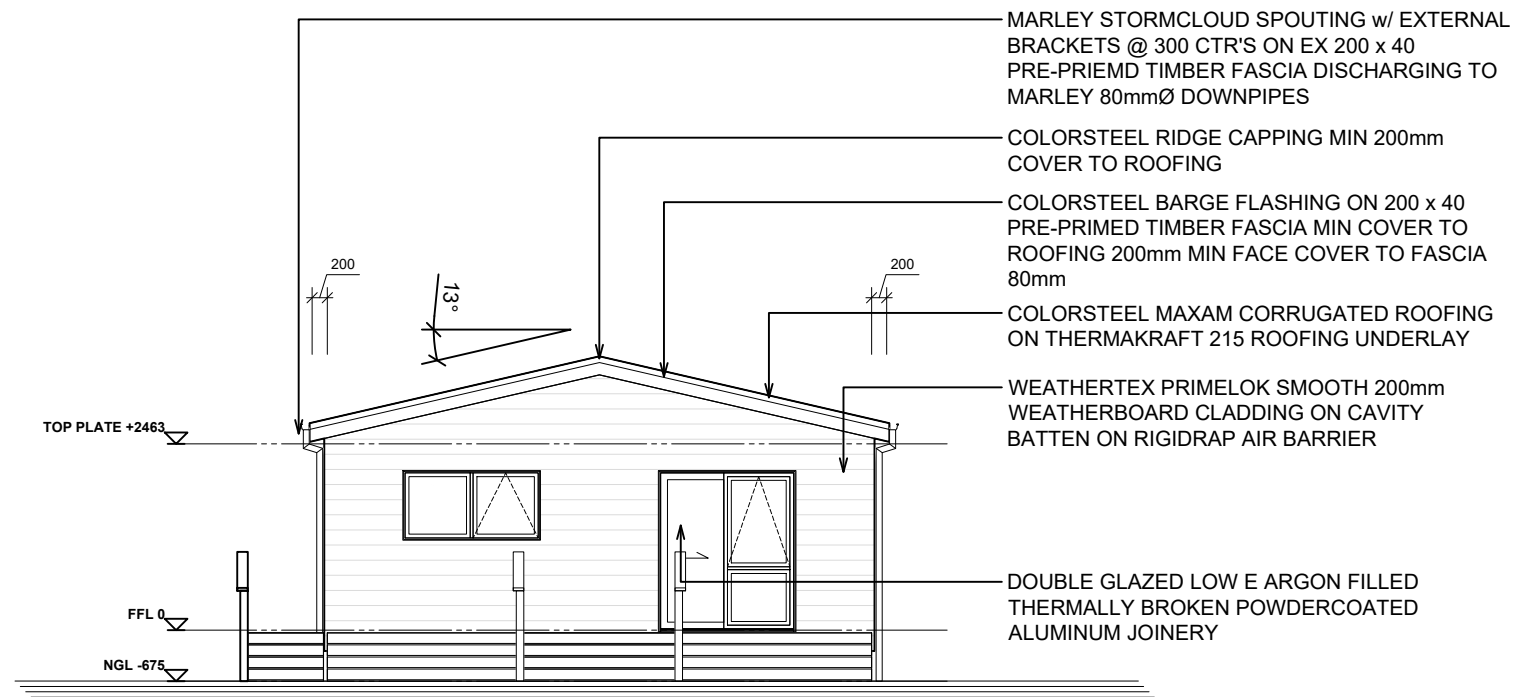

ELEVATION C

1:100

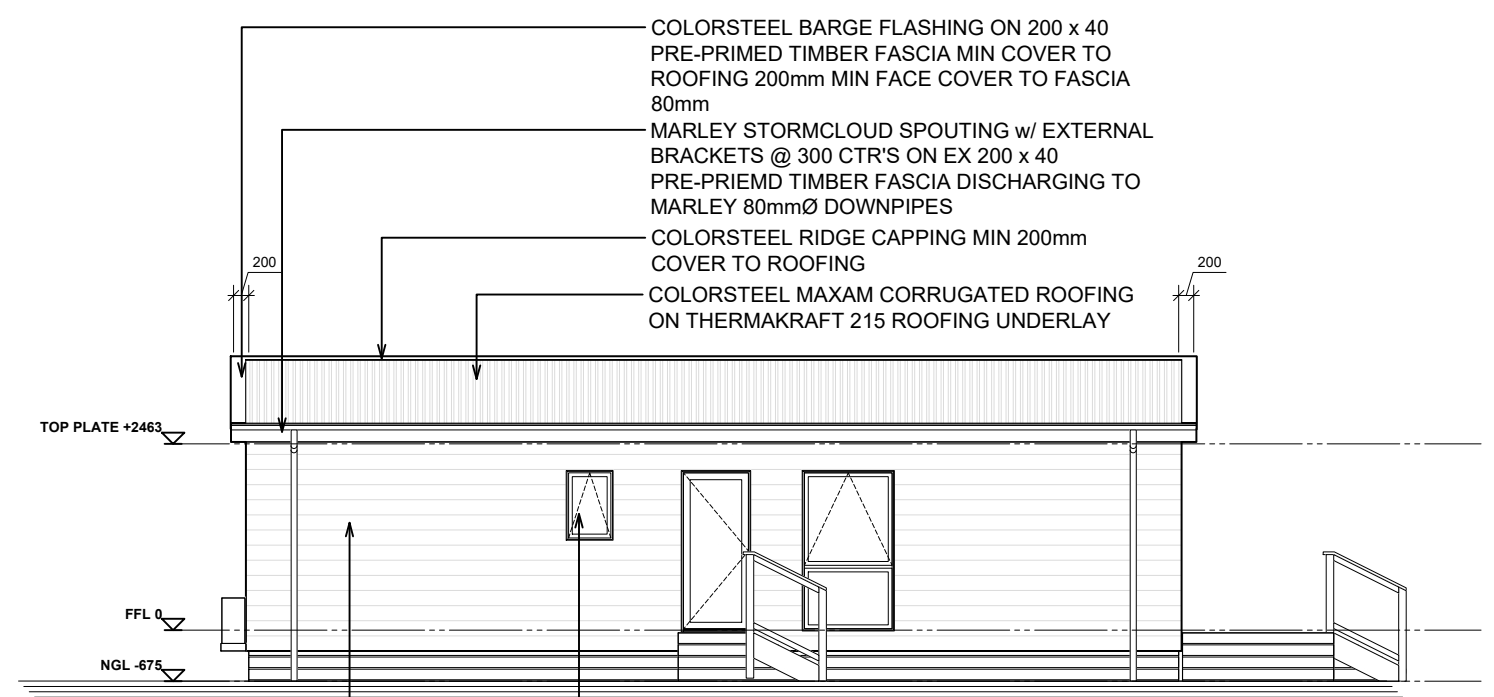

ELEVATION D

1:100

ELEVATIONS

NEWTON GABLE

INTERNAL AREA 85.08 sqm

EXTERNAL AREA 88.56 sqm

CLIENT
ADDRESS

REVISION

By

No.

Date

SCALE

1:100

ORIGINAL DRAWING @ A3

Drawn By MELVIN

Issued

14/04/25

Drawing No.

03

OF 04





0800 978 989

sales@southpeakhomes.co.nz

www.southpeakhomes.co.nz

SOUTH PEAK HOMES

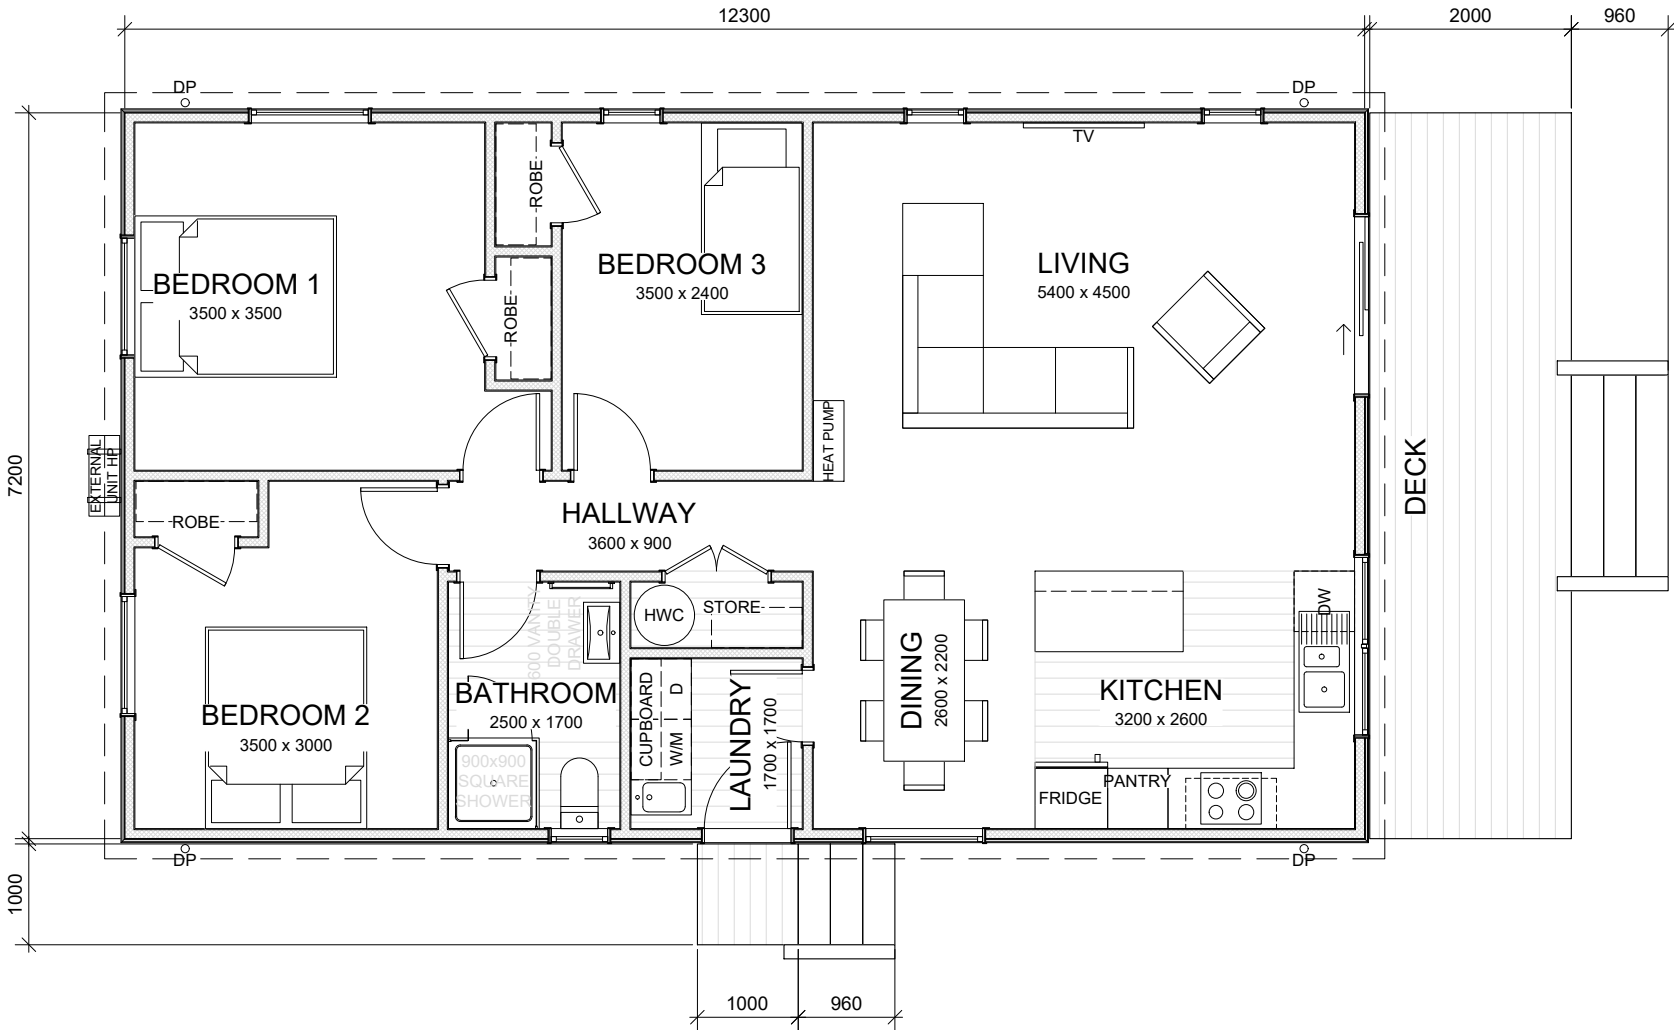 

FLOOR PLAN (1)

NEWTON GABLE

INTERNAL AREA 85.08 sqm
EXTERNAL AREA 88.56 sqm
CLIENT
ADDRESS

REVISION By No. Date

SCALE 1:75
ORIGINAL DRAWING @ A3
Drawn By MELVIN
Issued 14/04/25

Drawing No.

02
OF 04



0800 978 989
sales@southpeakhomes.co.nz
www.southpeakhomes.co.nz