
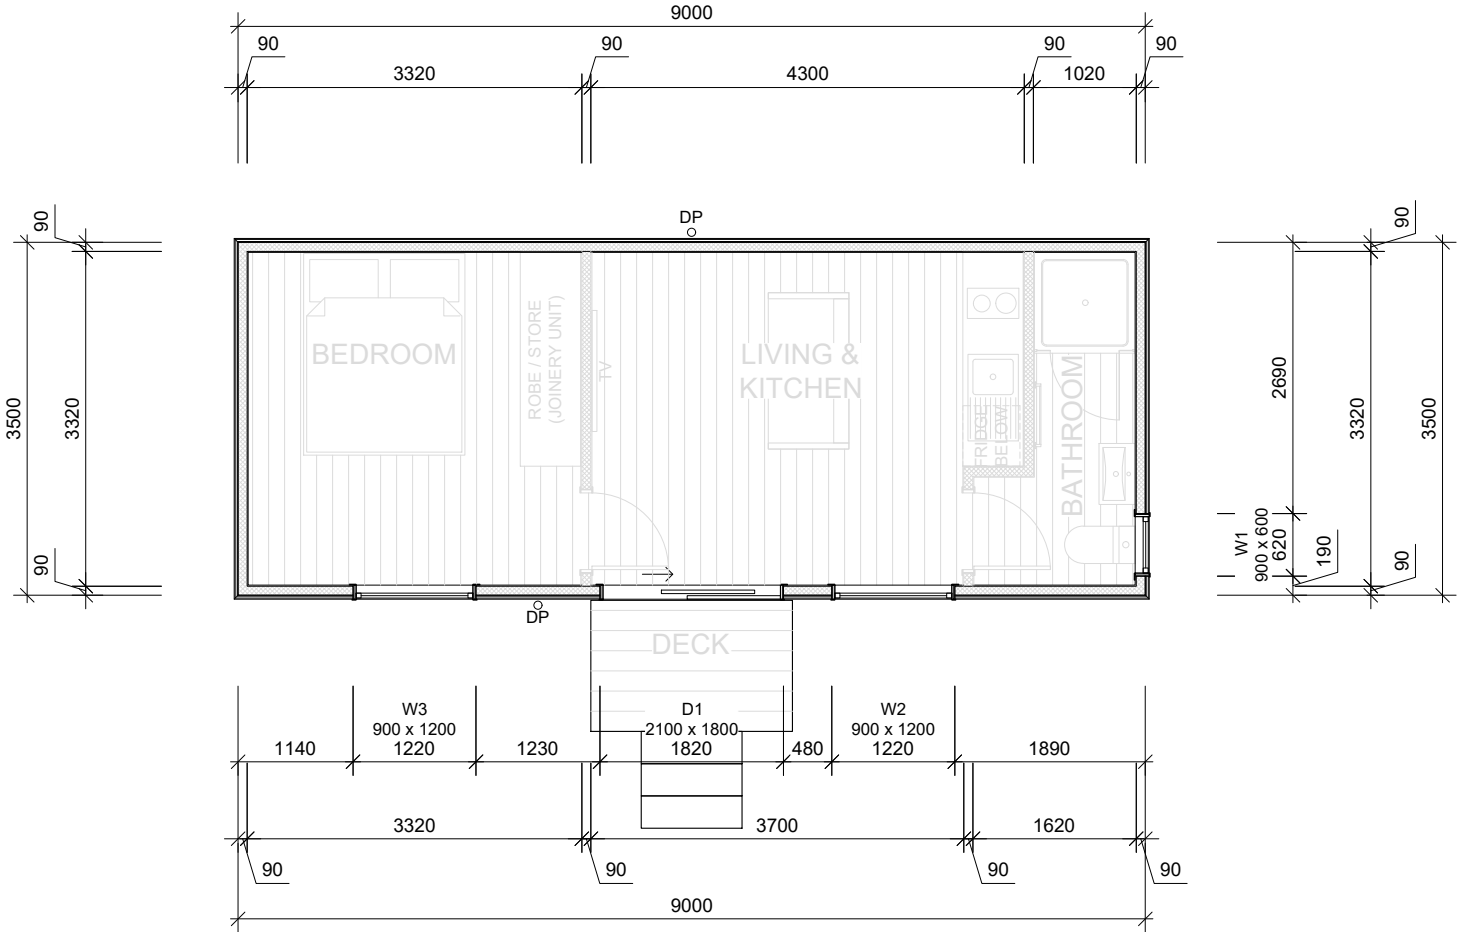


 

0800 978 989
sales@southpeakhomes.co.nz
www.southpeakhomes.co.nz

FLOOR PLAN

OKARI GABLE


INTERNAL AREA 29.28 sqm
EXTERNAL AREA 31.50 sqm
CLIENT
ADDRESS

REVISION By No. Date

SCALE 1:75
ORIGINAL DRAWING @ A3
Drawn By MELVIN
Issued 13/01/25


Drawing No.

02
OF 04

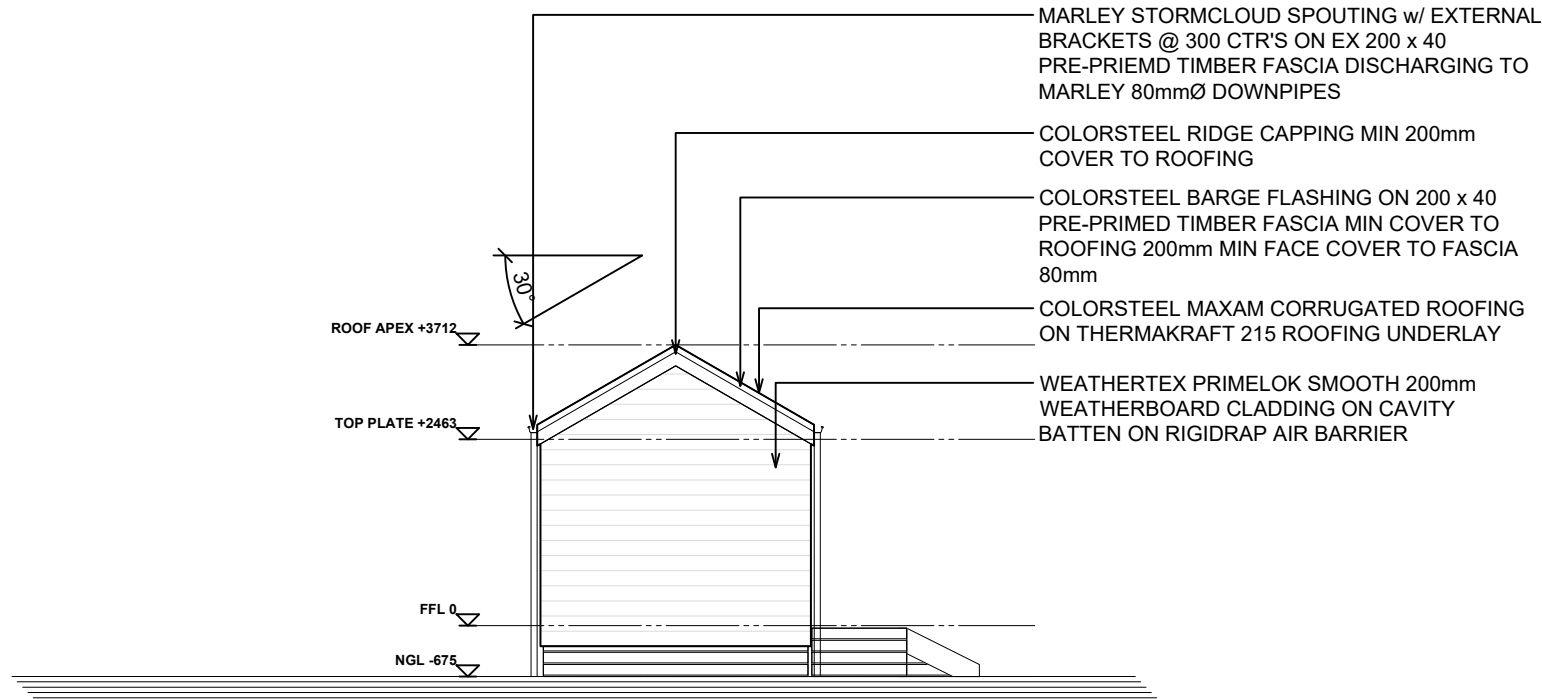


ELEVATION A

1 : 100

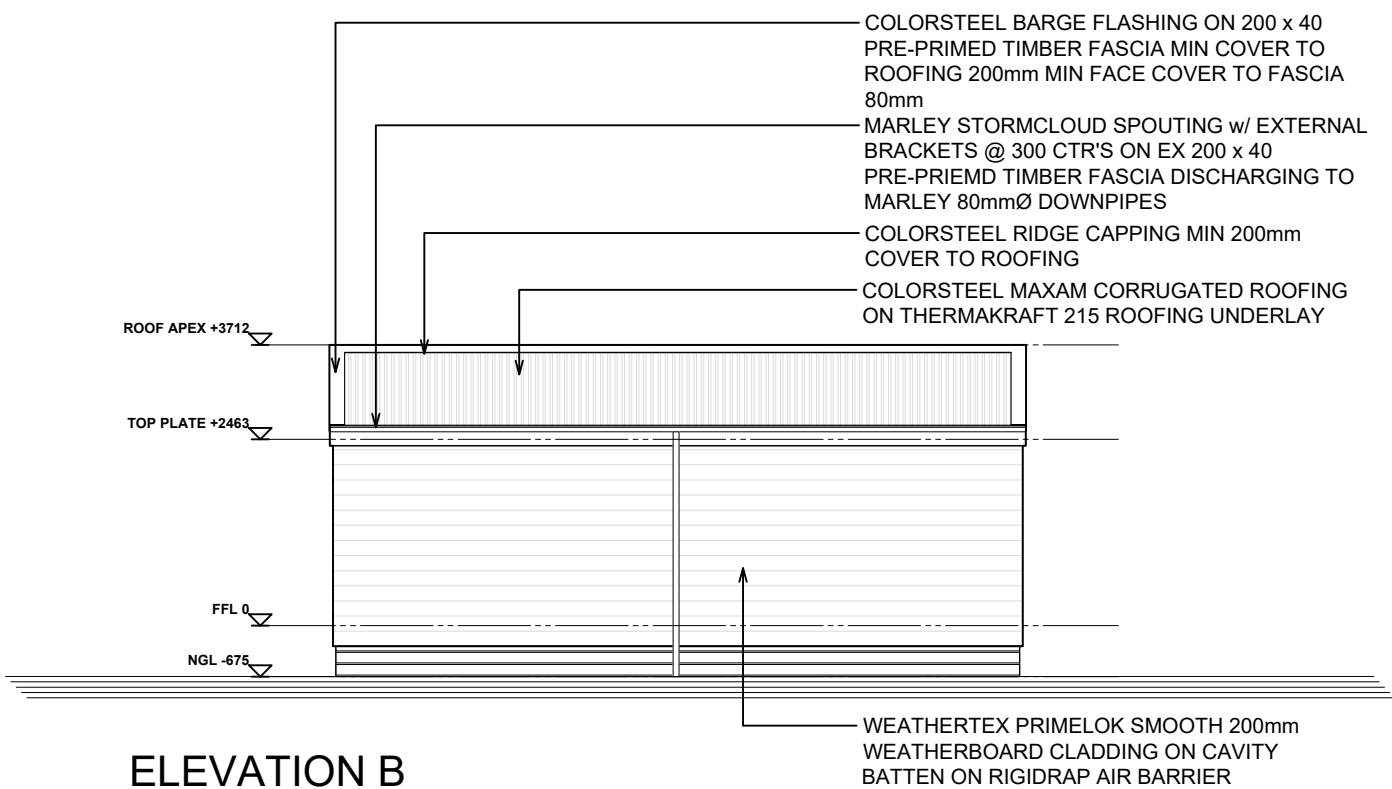


ELEVATION B

1 : 100

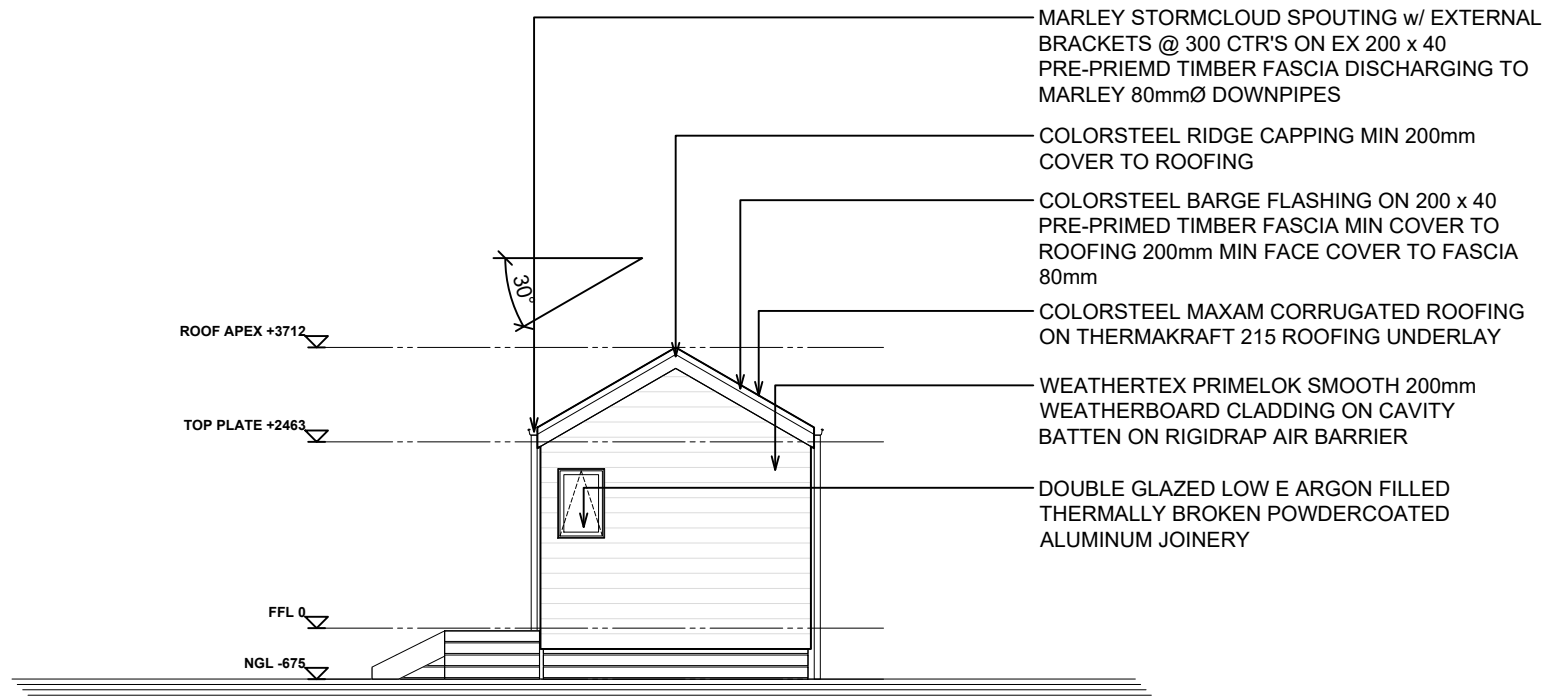

ELEVATION C

1 : 100

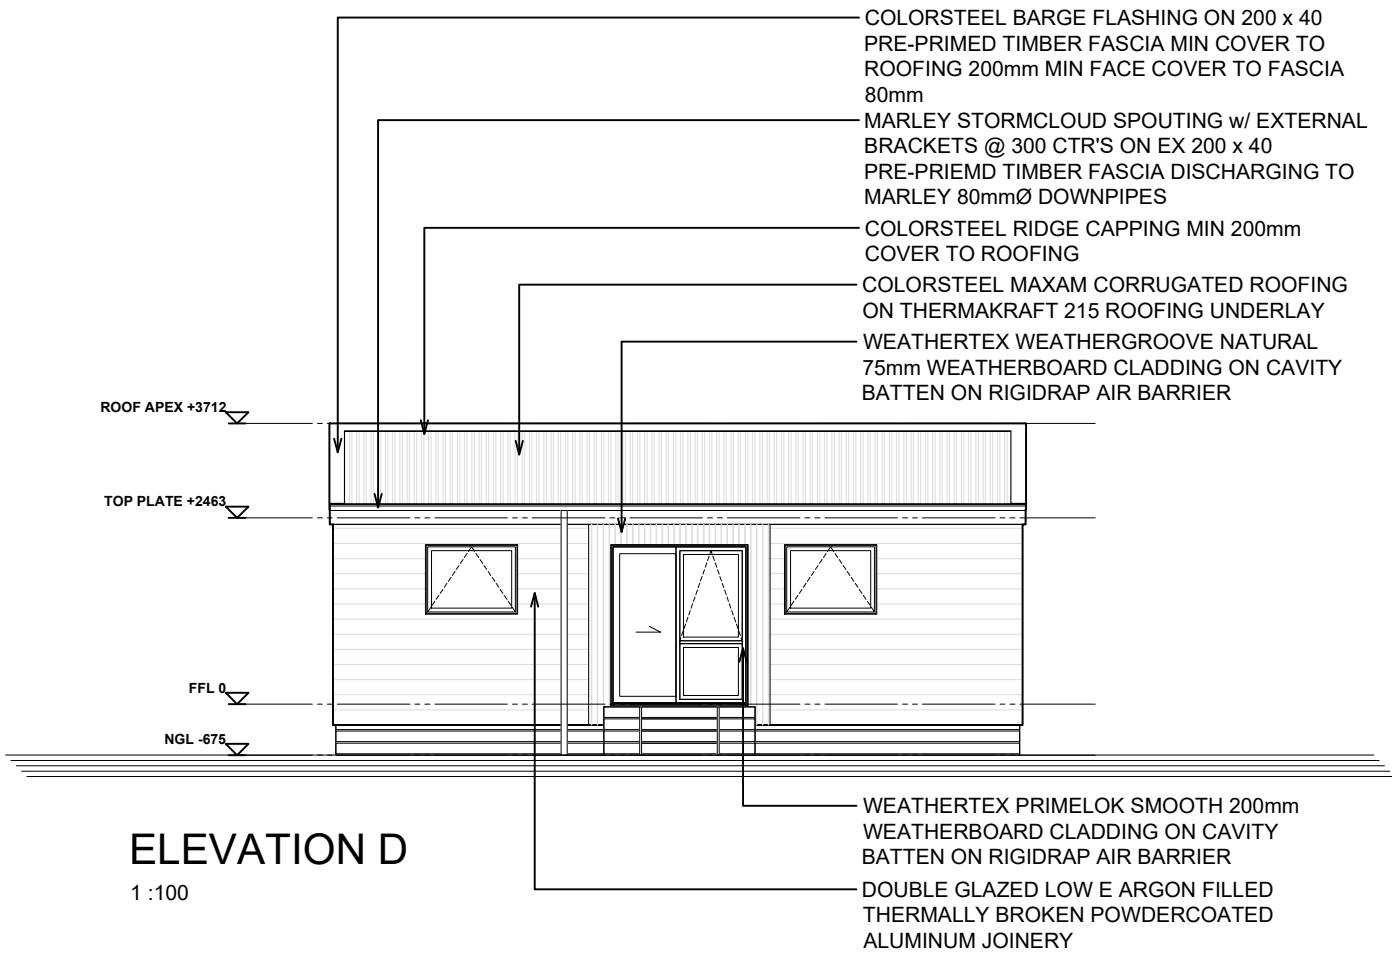

ELEVATION D

1 : 100



0800 978 989
sales@southpeakhomes.co.nz
www.southpeakhomes.co.nz

ELEVATIONS

OKARI GABLE

INTERNAL AREA 29.28 sqm
EXTERNAL AREA 31.50 sqm
CLIENT ADDRESS

REVISION By No. Date

SCALE 1:100
ORIGINAL DRAWING @ A3
Drawn By MELVIN
Issued 13/01/25

Drawing No.

03 OF 04



FLOOR PLAN (1)

INTERNAL AREA 29.28 sqm
EXTERNAL AREA 31.50 sqm
CLIENT
ADDRESS

SCALE 1:75
ORIGINAL DRAWING @ A3
Drawn By MELVIN
Issued 13/01/25

02
OF 04