
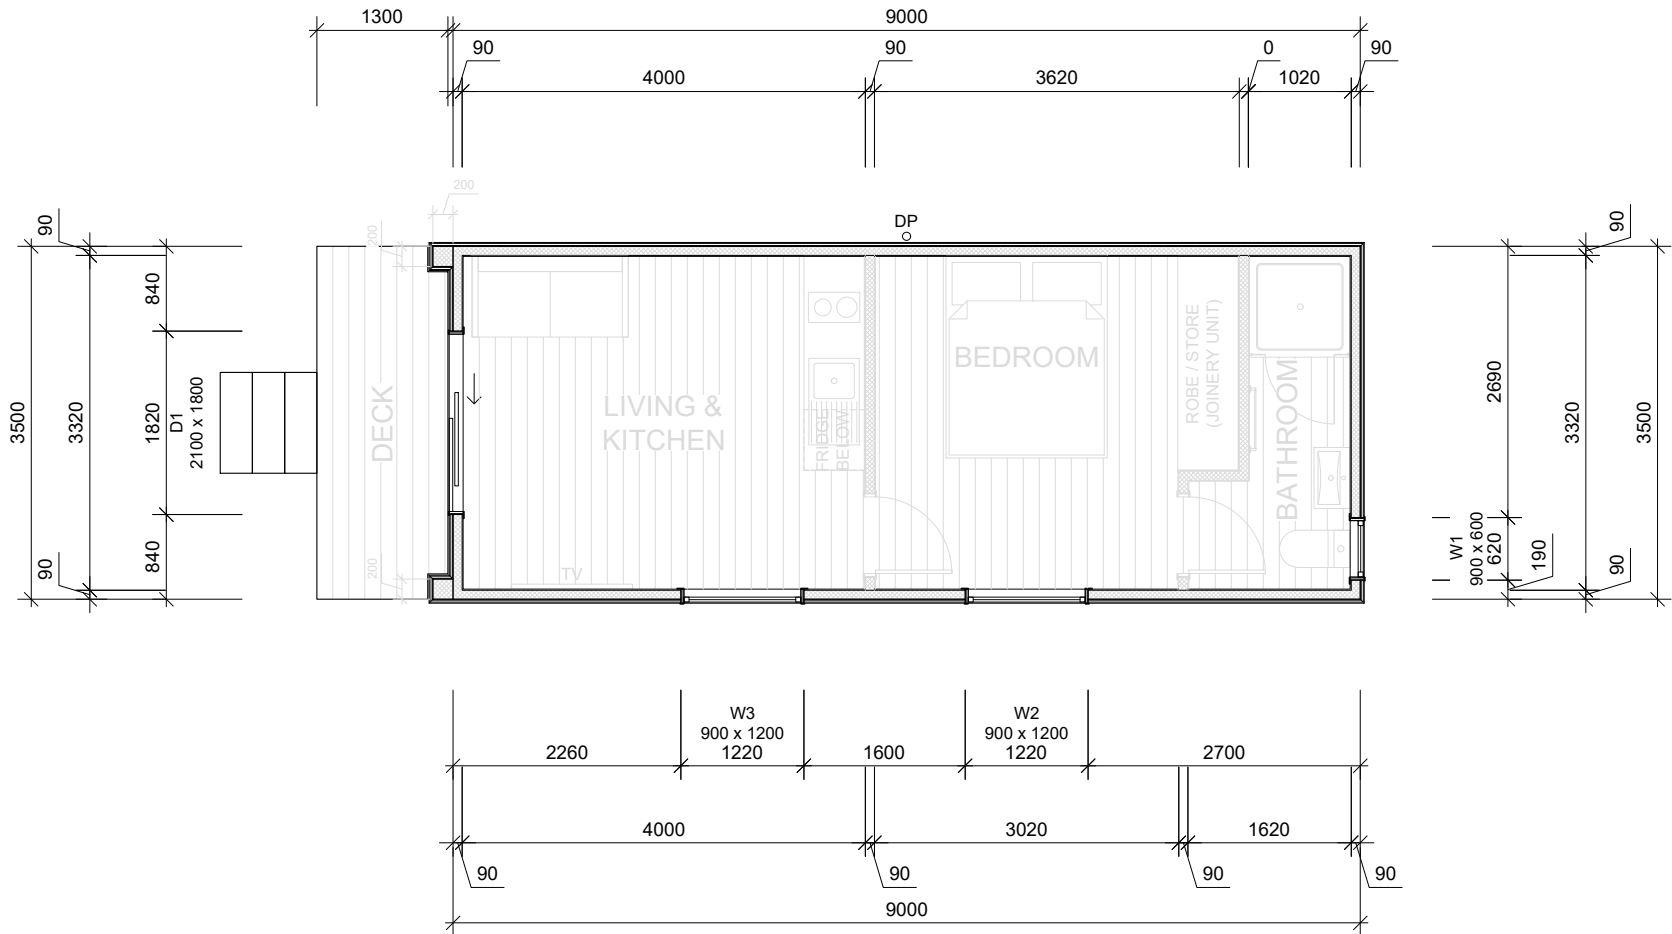


 

0800 978 989
sales@southpeakhomes.co.nz
www.southpeakhomes.co.nz

FLOOR PLAN

OKARI GABLE


INTERNAL AREA 29.28 sqm
EXTERNAL AREA 31.50 sqm
CLIENT
ADDRESS

REVISION By No. Date

SCALE 1:75
ORIGINAL DRAWING @ A3
Drawn By MELVIN
Issued 13/01/25


Drawing No.

02
OF 04

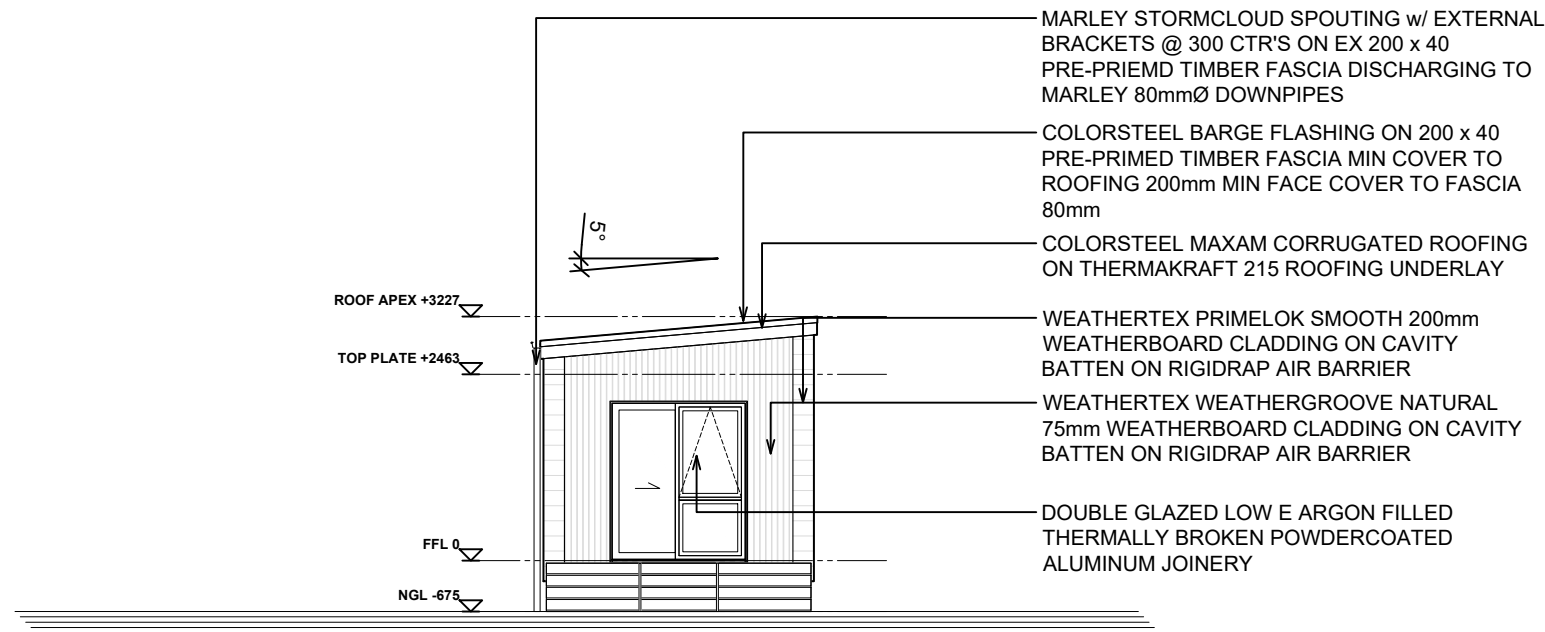


ELEVATION A

1:100

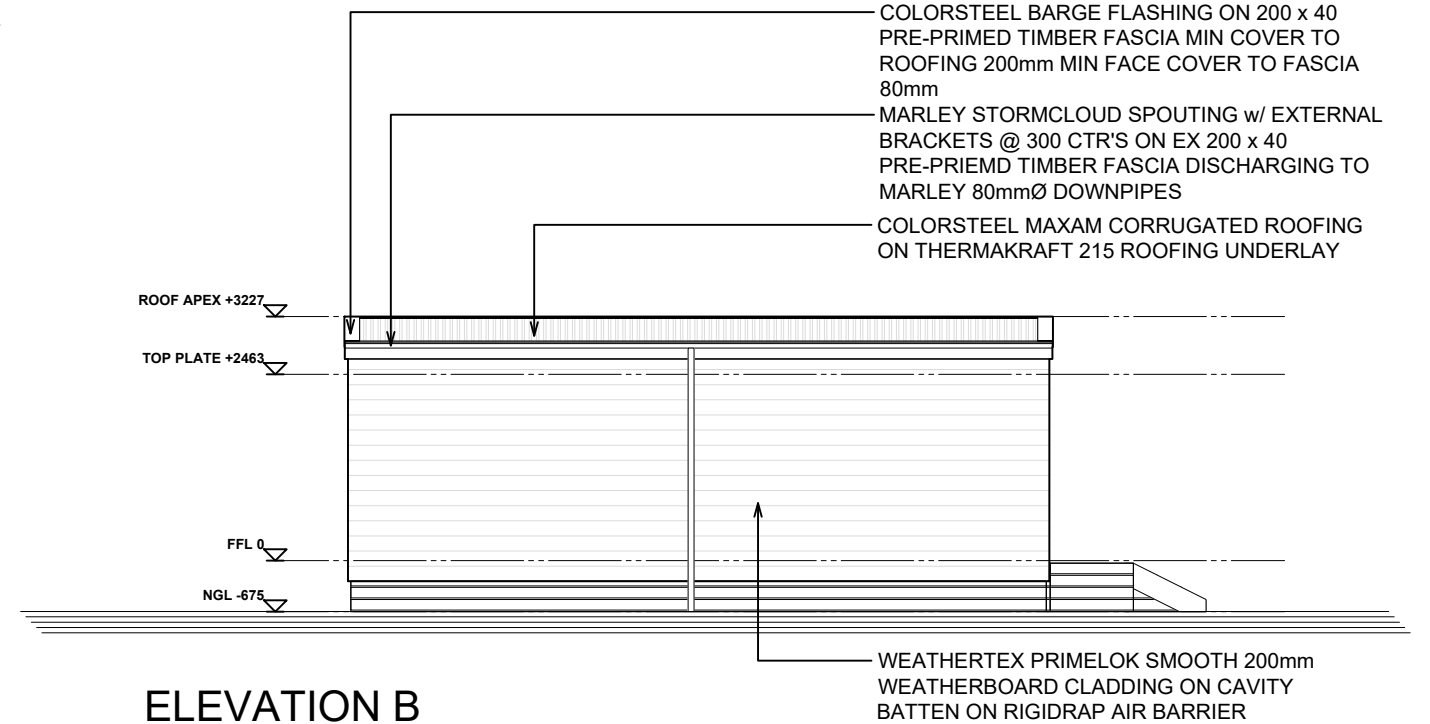


ELEVATION B

1:100

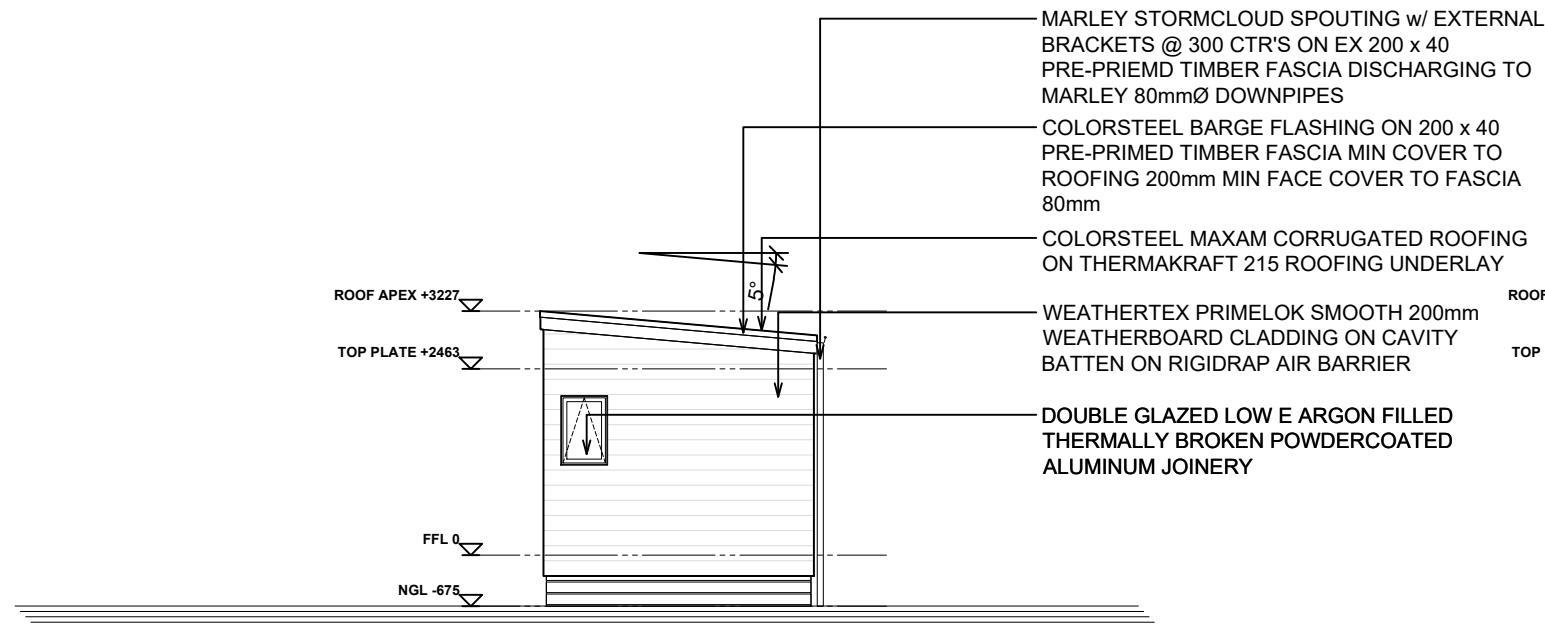

ELEVATION C

1:100

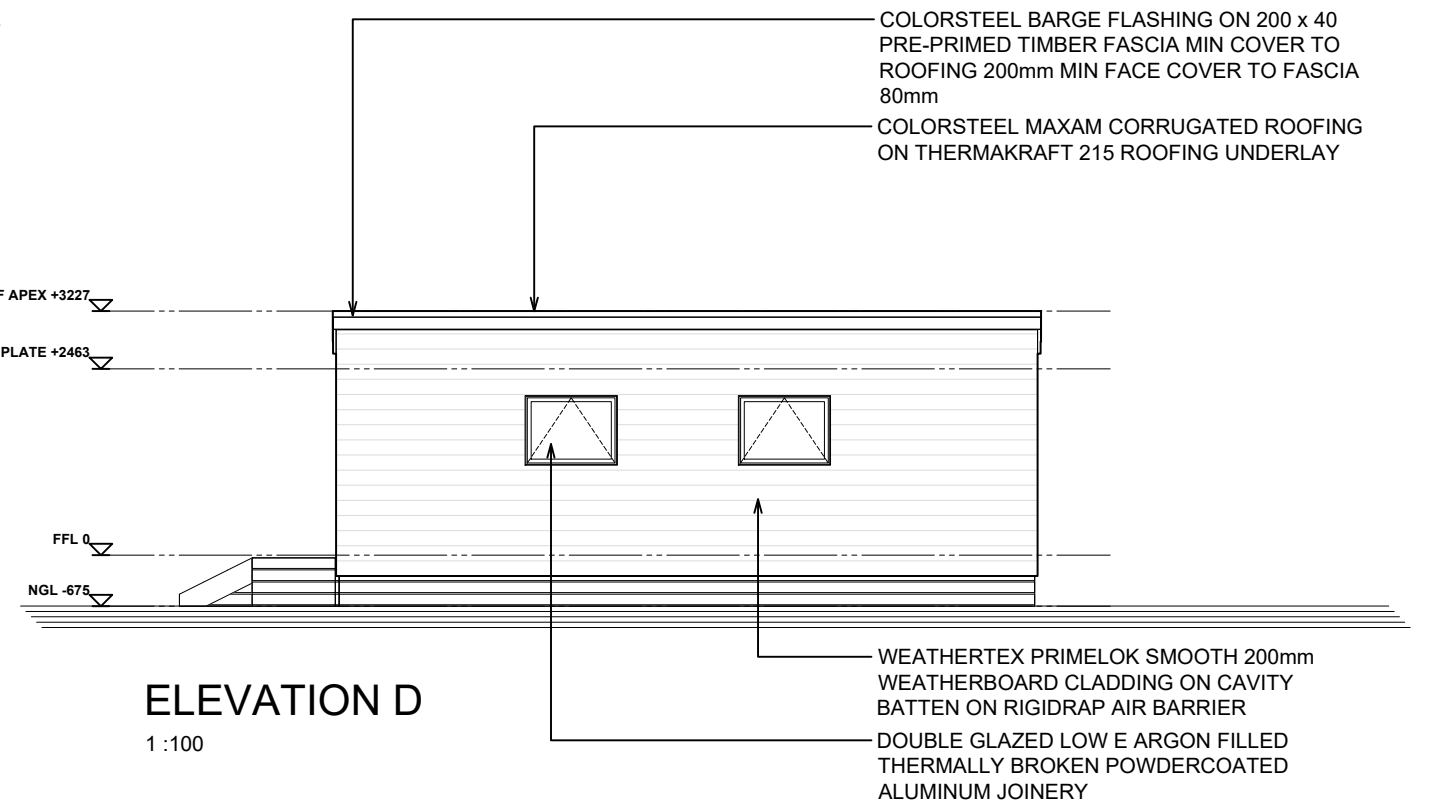

ELEVATION D

1:100



0800 978 989
sales@southpeakhomes.co.nz
www.southpeakhomes.co.nz

ELEVATIONS

OKARI GABLE

INTERNAL AREA 29.28 sqm

EXTERNAL AREA 31.50 sqm

CLIENT
ADDRESS

REVISION By No. Date

SCALE 1:100



ORIGINAL DRAWING @ A3

Drawn By MELVIN

Issued 13/01/25

Drawing No.

03
OF 04

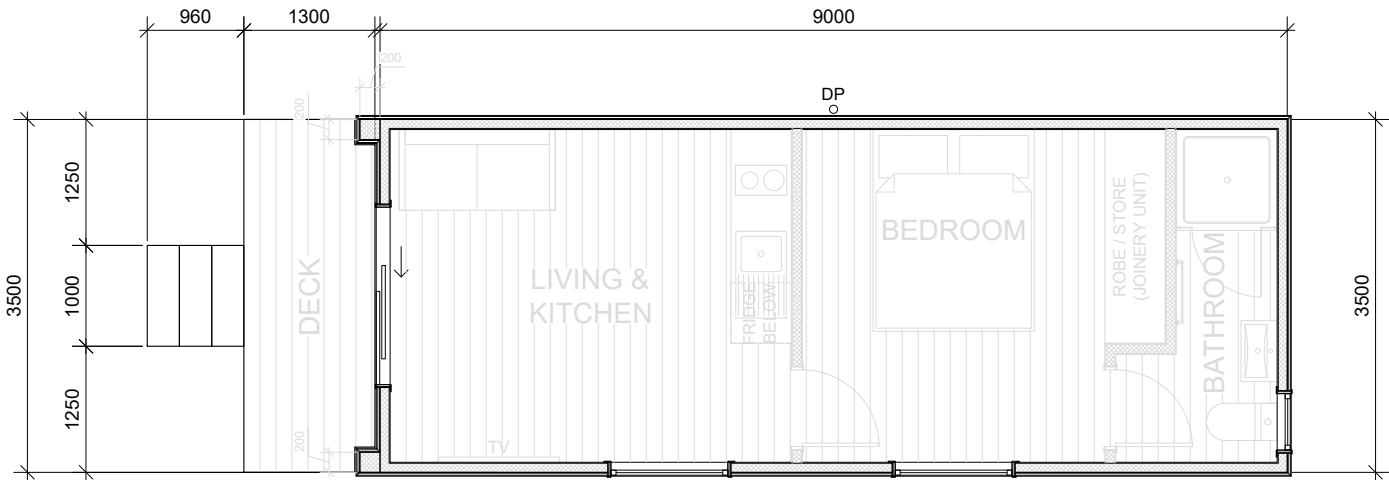 

0800 978 989
sales@southpeakhomes.co.nz
www.southpeakhomes.co.nz

FLOOR PLAN (1)

OKARI GABLE

INTERNAL AREA 29.28 sqm
EXTERNAL AREA 31.50 sqm
CLIENT
ADDRESS

REVISION By No. Date

SCALE 1:75
ORIGINAL DRAWING @ A3
Drawn By MELVIN
Issued 13/01/25

Drawing No.

02
OF 04