

0800 978 989
 sales@southpeakhomes.co.nz
 www.southpeakhomes.co.nz

FLOOR PLAN

SAXTON GABLE


INTERNAL AREA 118.78 sqm
 EXTERNAL AREA 123.12 sqm
 CLIENT ADDRESS

REVISION By No. Date

SCALE 1:75
 ORIGINAL DRAWING @ A3
 Drawn By MELVIN
 Issued 16/04/25


Drawing No.

02 OF 04

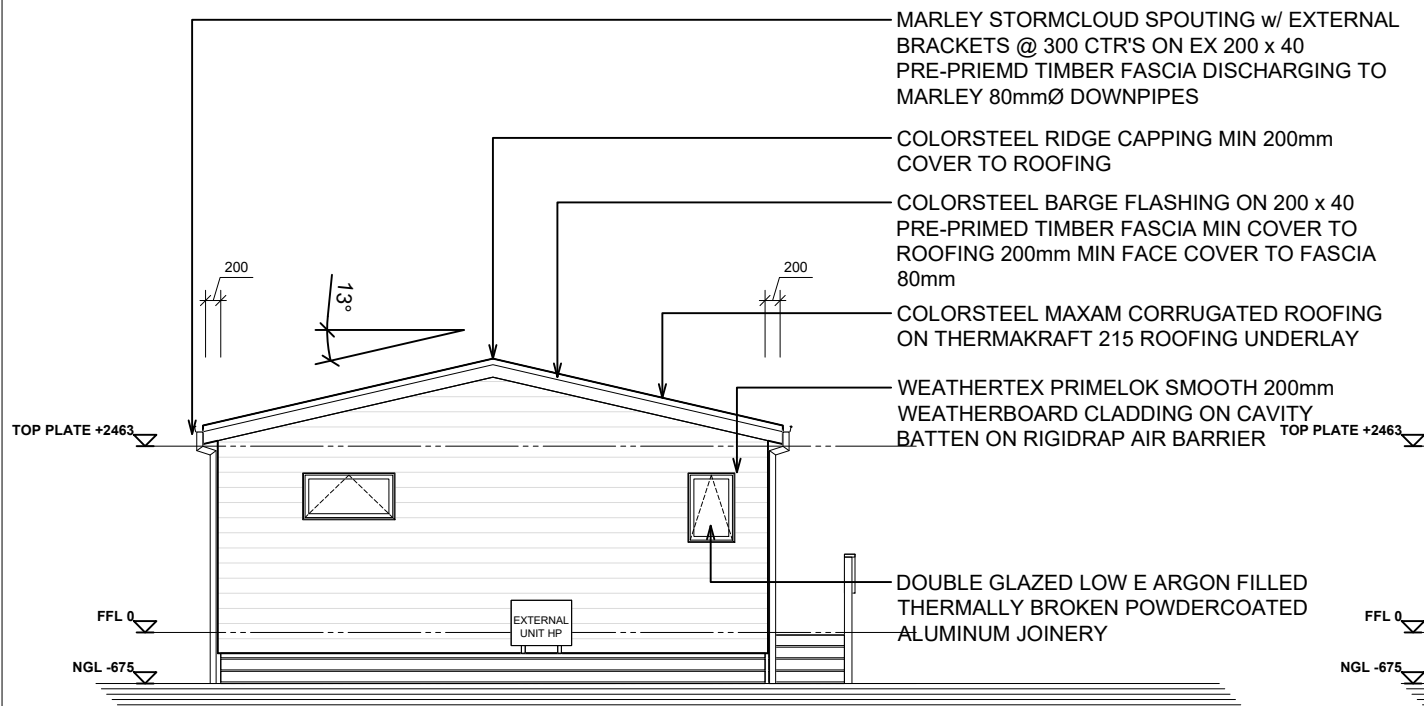


ELEVATION A

1:100

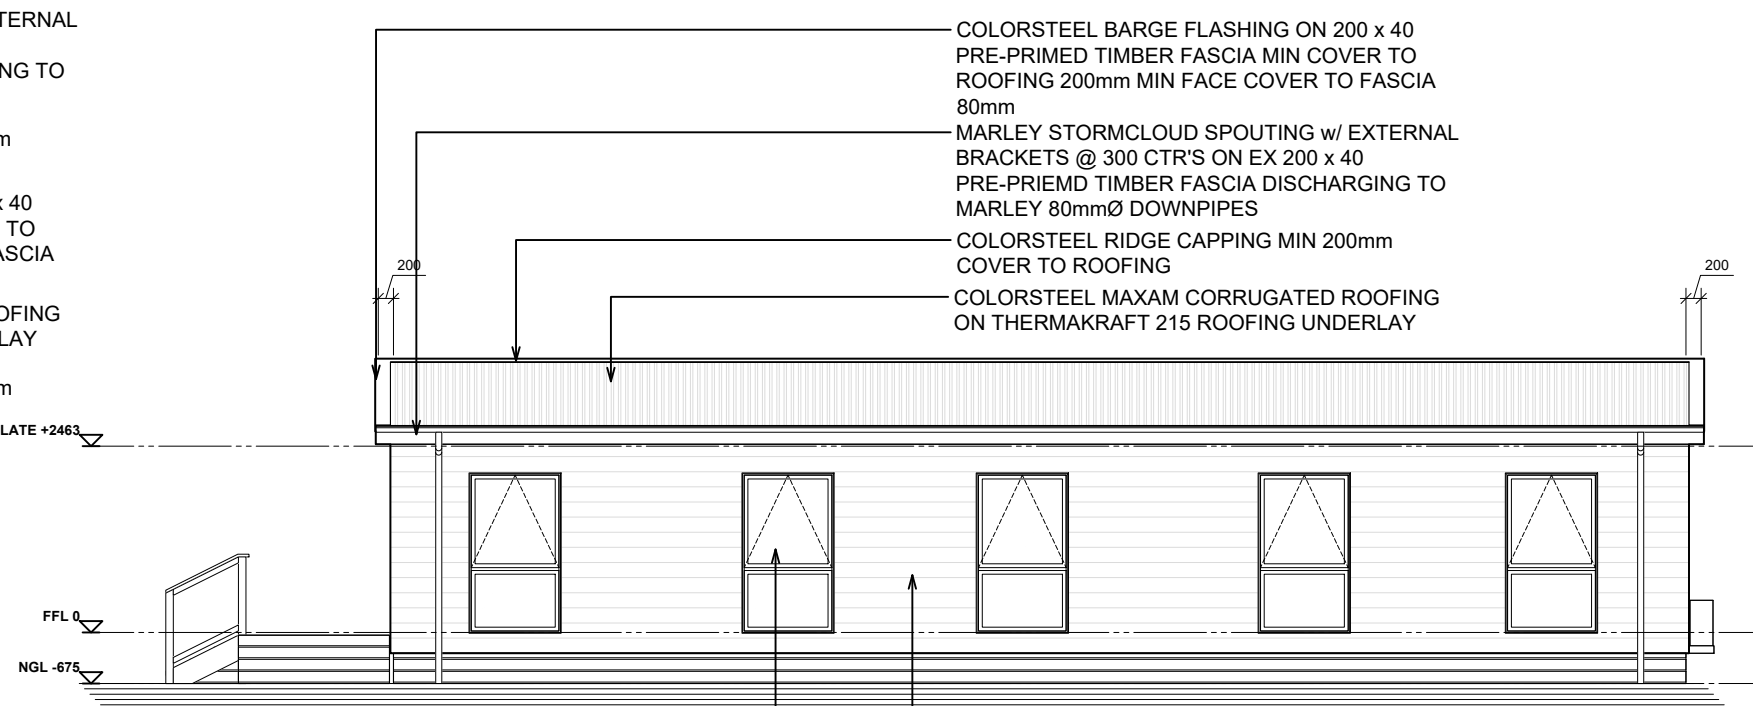


ELEVATION B

1:100

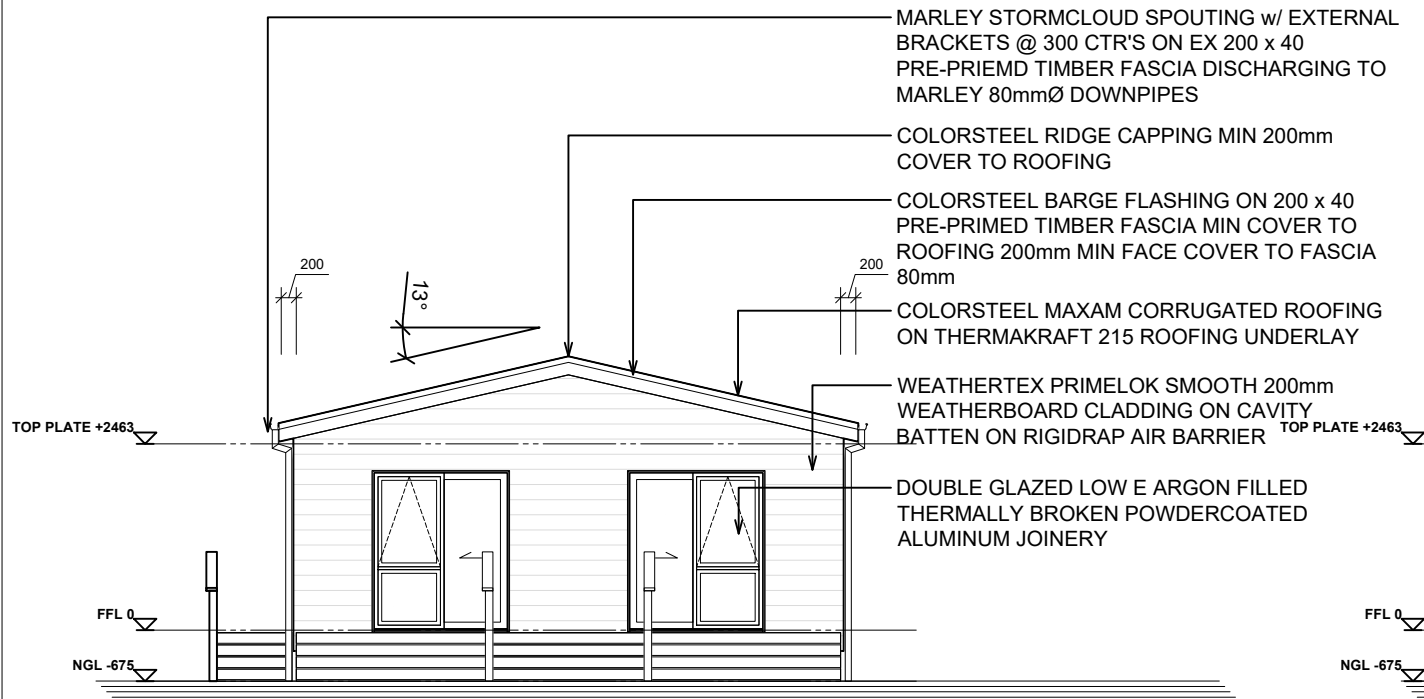

ELEVATION C

1:100

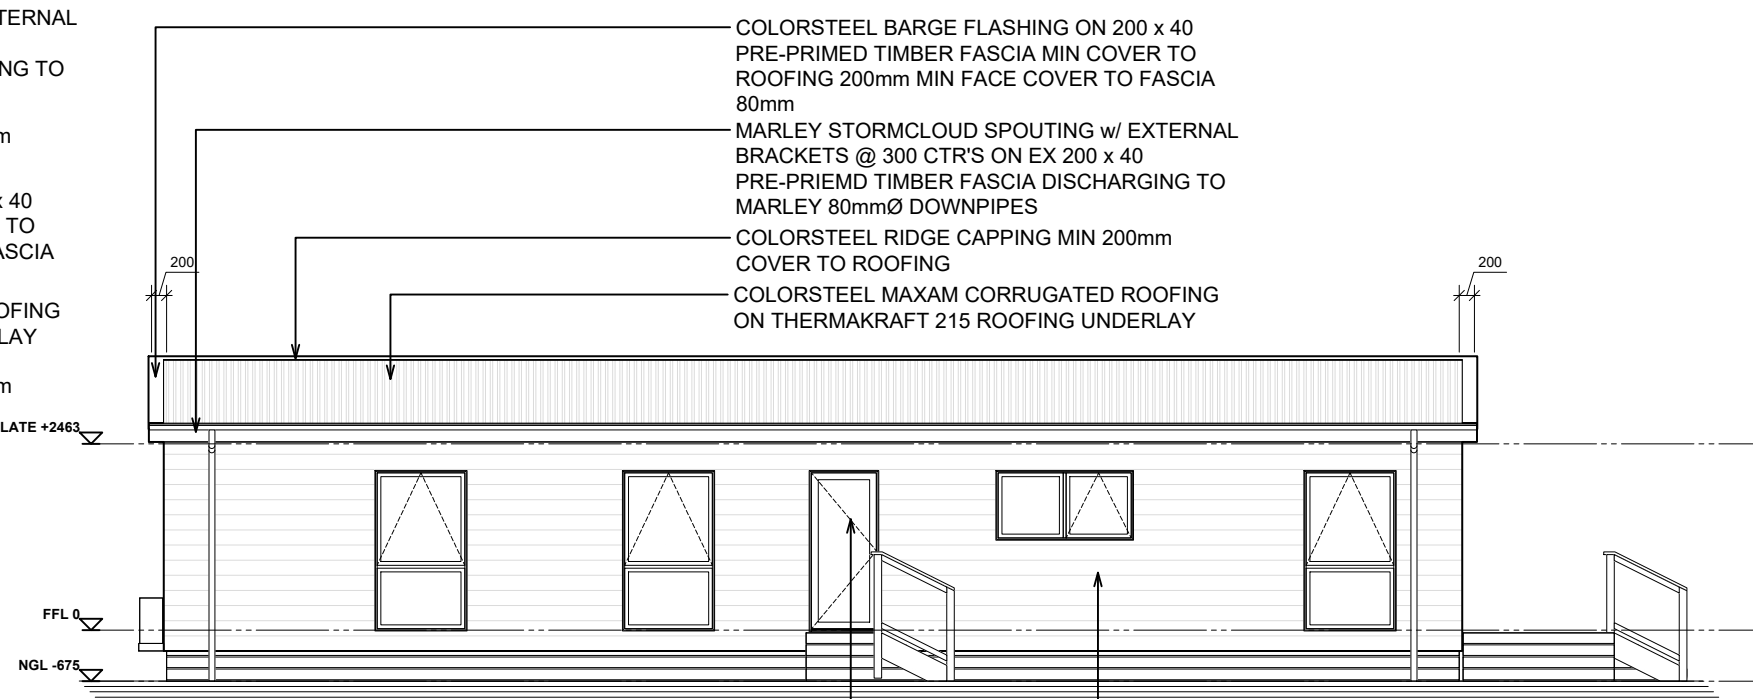

ELEVATION D

1:100



0800 978 989
 sales@southpeakhomes.co.nz
 www.southpeakhomes.co.nz

ELEVATIONS

SAXTON GABLE



INTERNAL AREA 118.78 sqm
 EXTERNAL AREA 123.12 sqm
 CLIENT ADDRESS

REVISION By No. Date

SCALE 1:100
 ORIGINAL DRAWING @ A3
 Drawn By MELVIN
 Issued 16/04/25

Drawing No.

03
 OF **04**

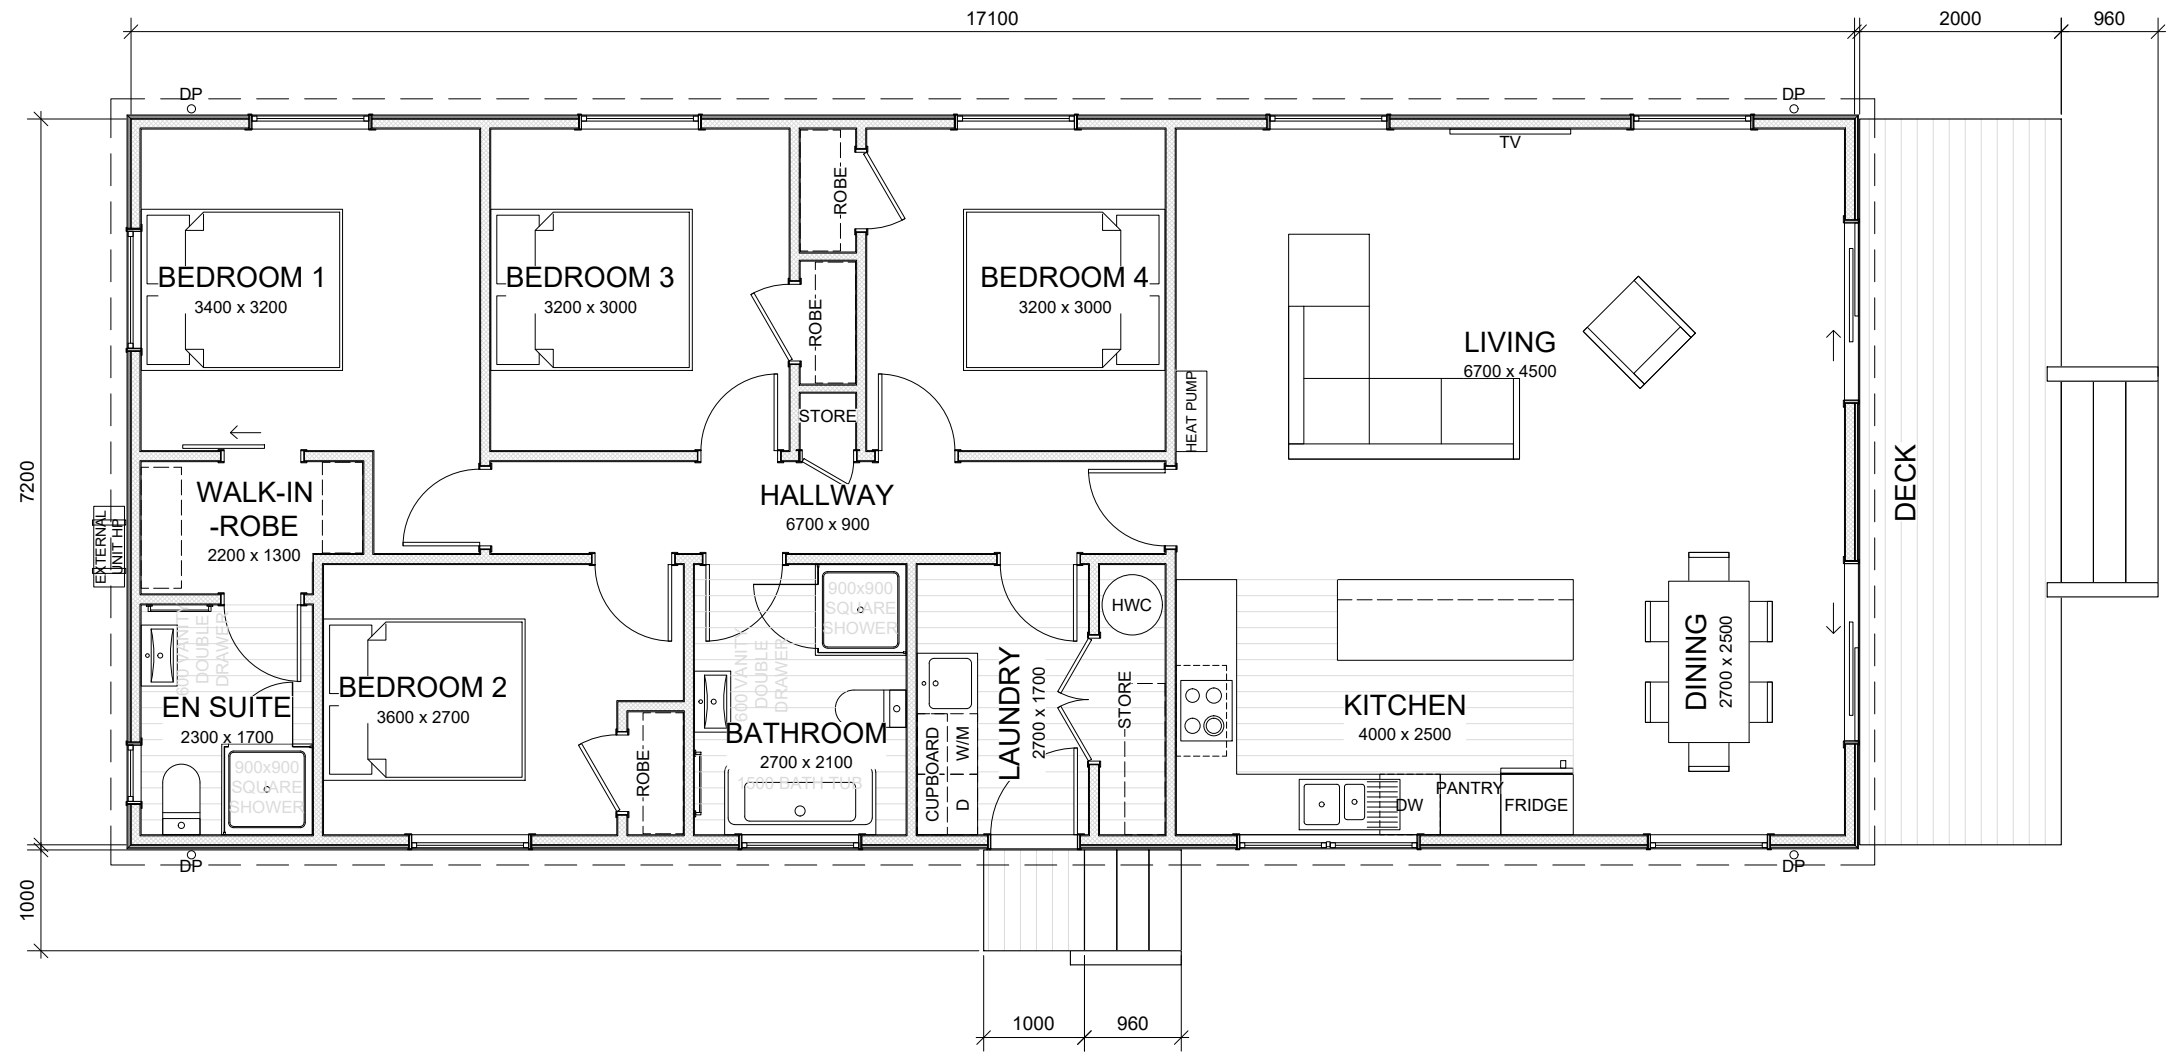 

0800 978 989
 sales@southpeakhomes.co.nz
 www.southpeakhomes.co.nz

FLOOR PLAN (1)

SAXTON GABLE

INTERNAL AREA 118.78 sqm
 EXTERNAL AREA 123.12 sqm
 CLIENT ADDRESS

REVISION	By	No.	Date

SCALE 1:75
 ORIGINAL DRAWING @ A3
 Drawn By MELVIN
 Issued 16/04/25

Drawing No. 02 OF 04