
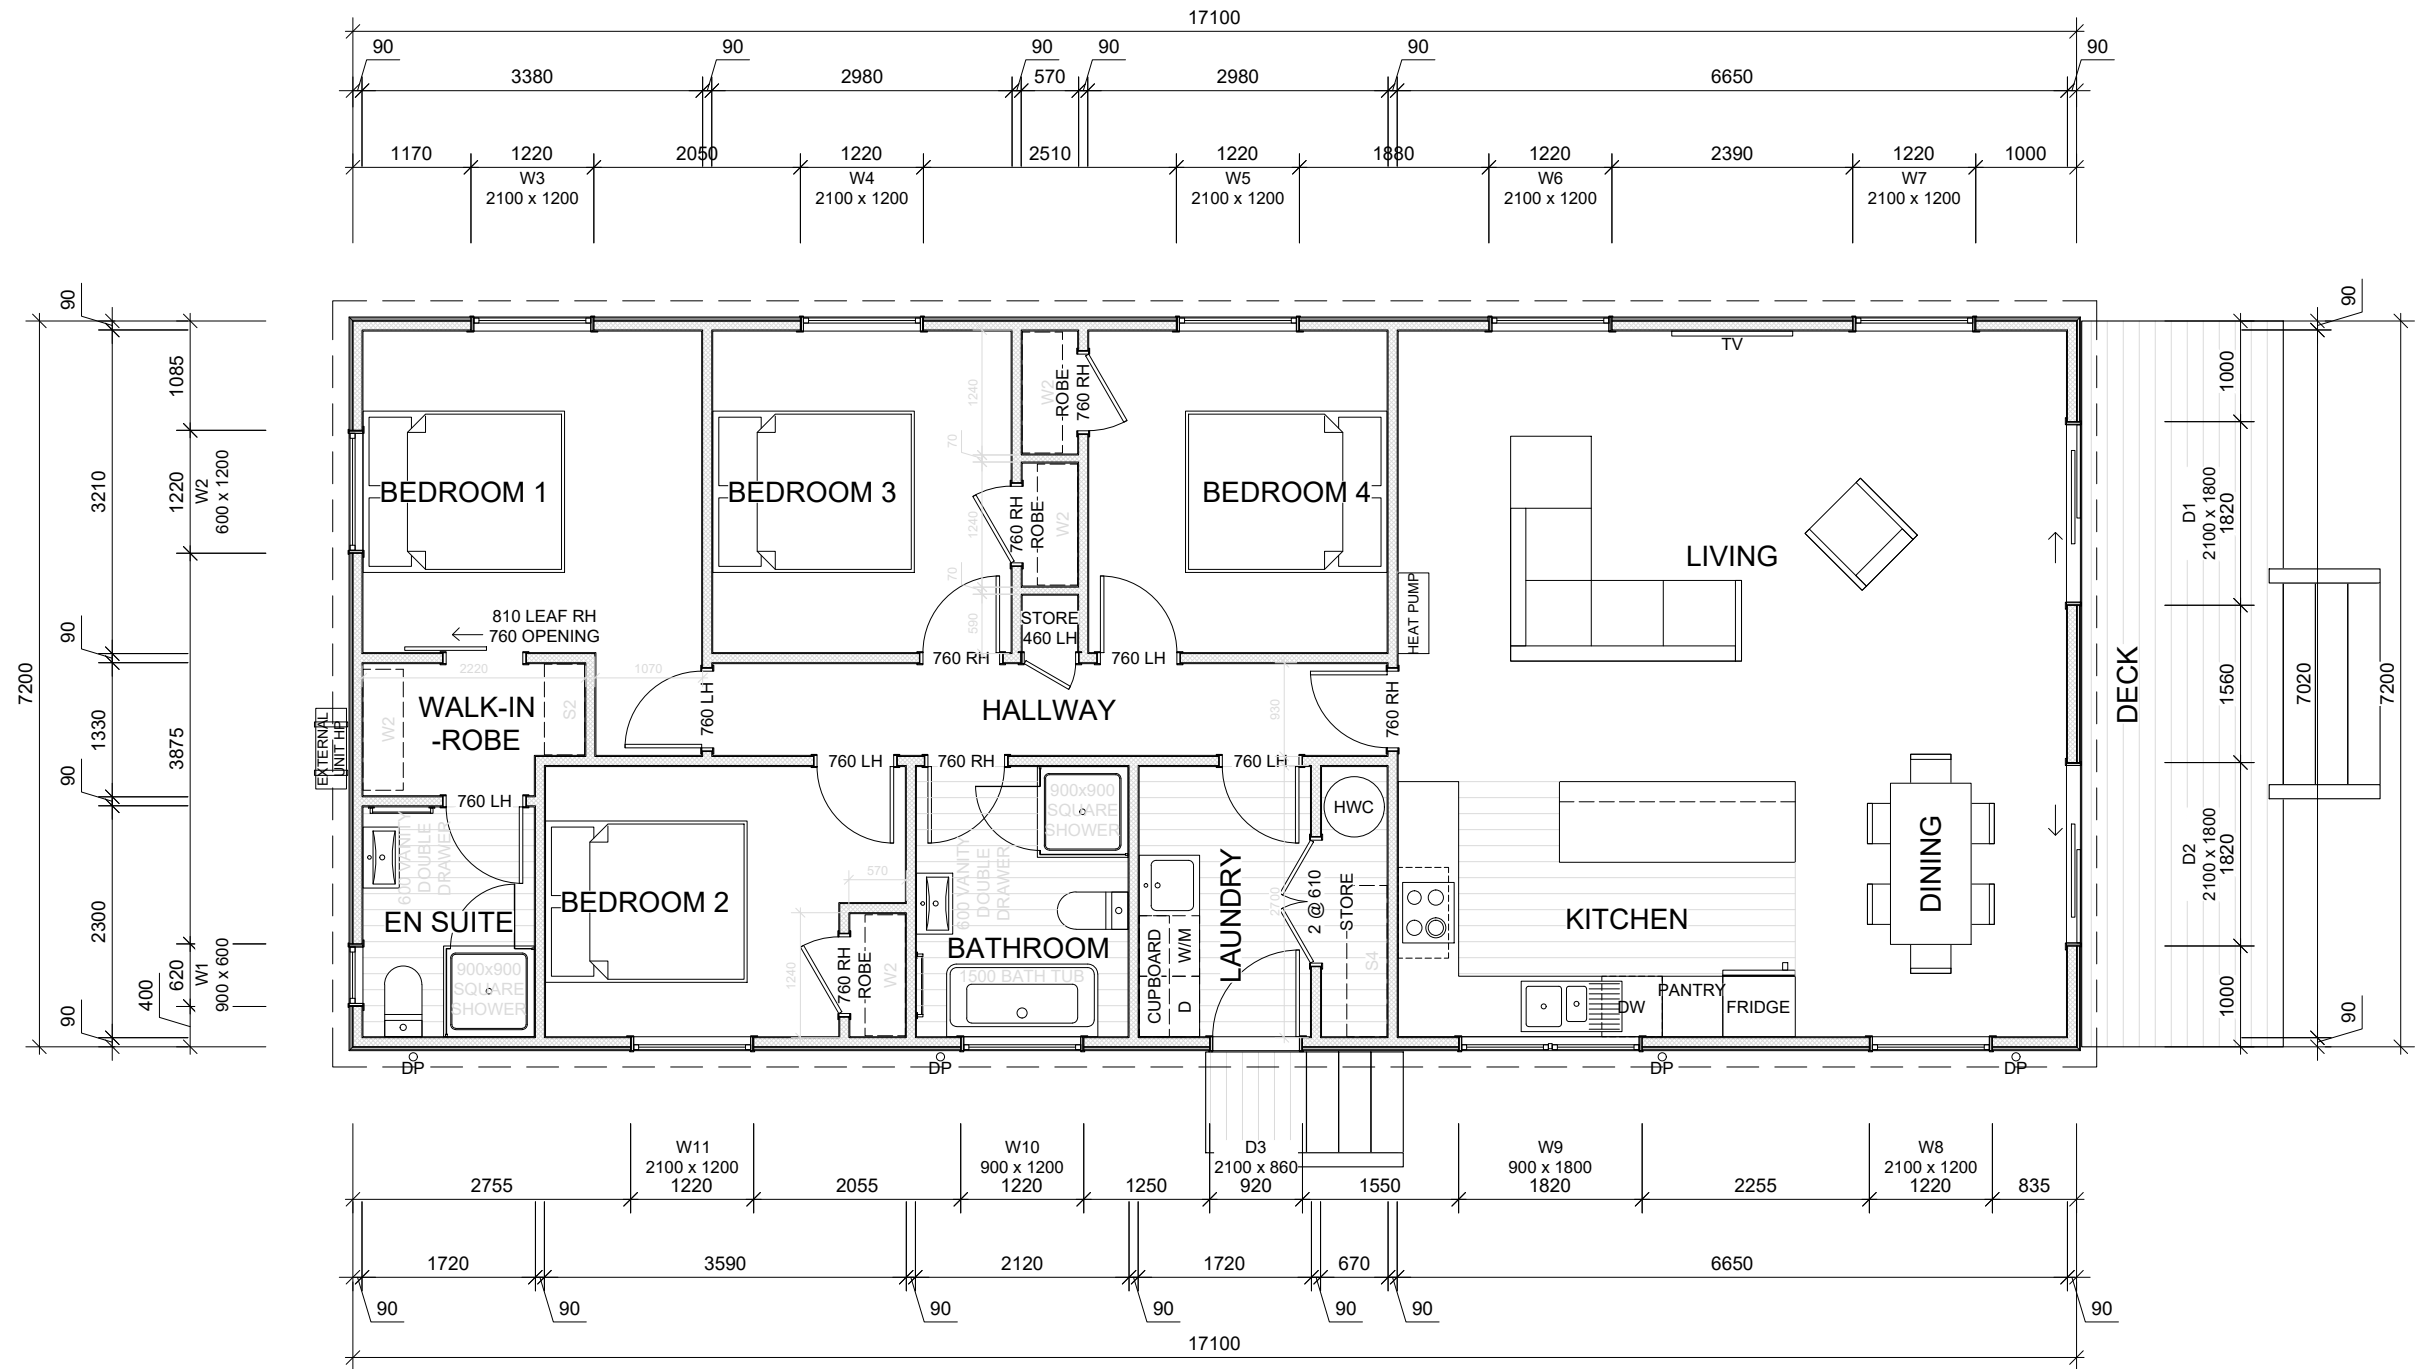


 

0800 978 989
sales@southpeakhomes.co.nz
www.southpeakhomes.co.nz

FLOOR PLAN

SAXTON MONO


INTERNAL AREA 118.78 sqm
EXTERNAL AREA 123.12 sqm
CLIENT
ADDRESS

REVISION By No. Date

SCALE 1:75
ORIGINAL DRAWING @ A3
Drawn By MELVIN
Issued 16/04/25


Drawing No.

02
OF 04

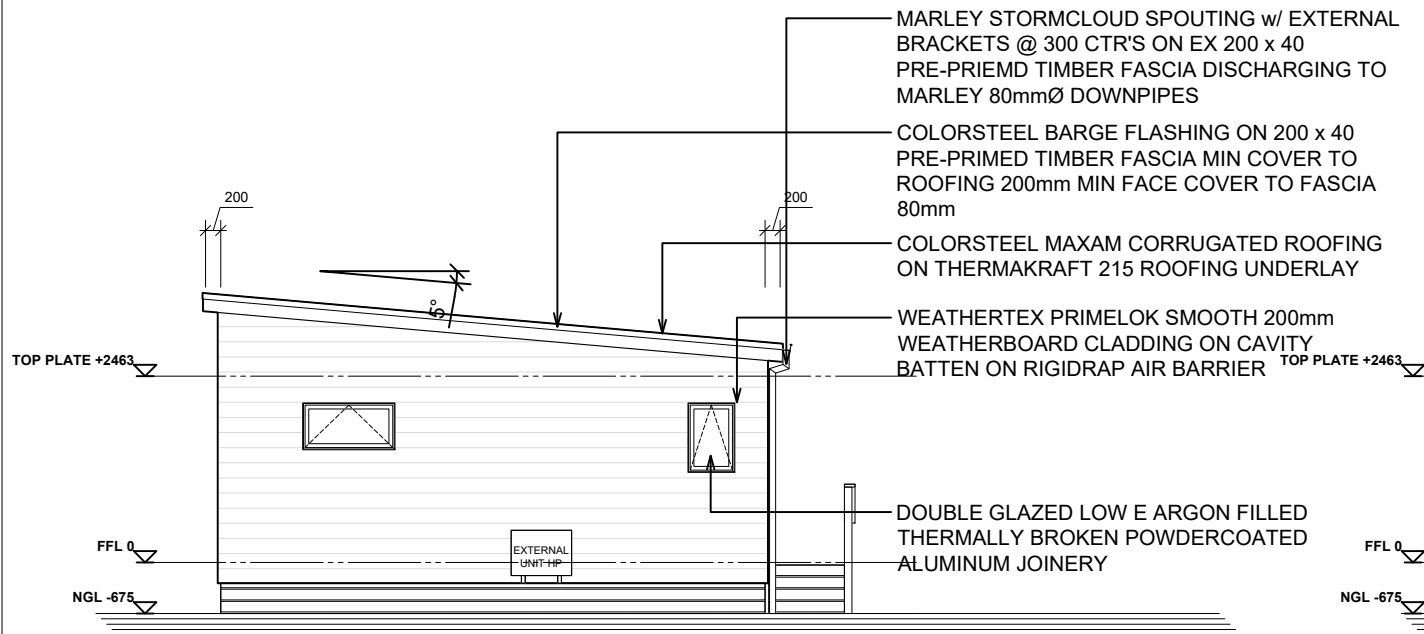


ELEVATION A

1 :100

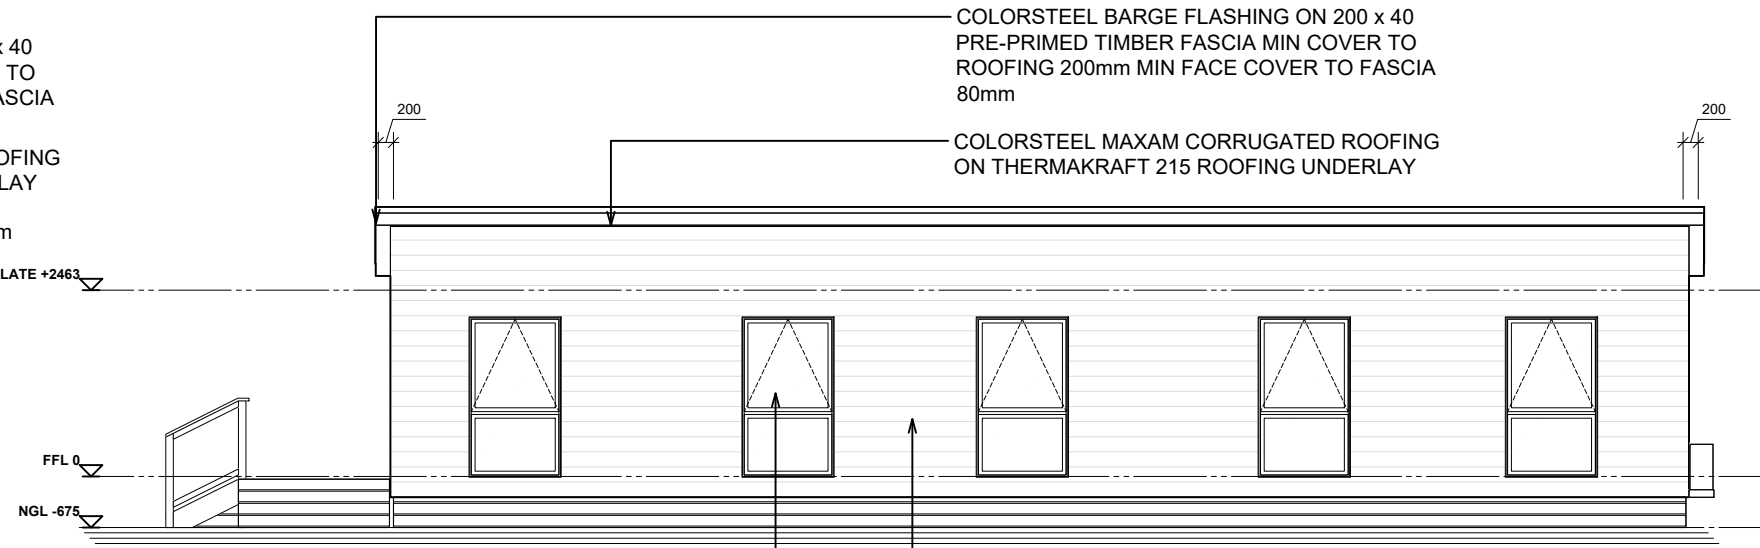


ELEVATION B

1 :100

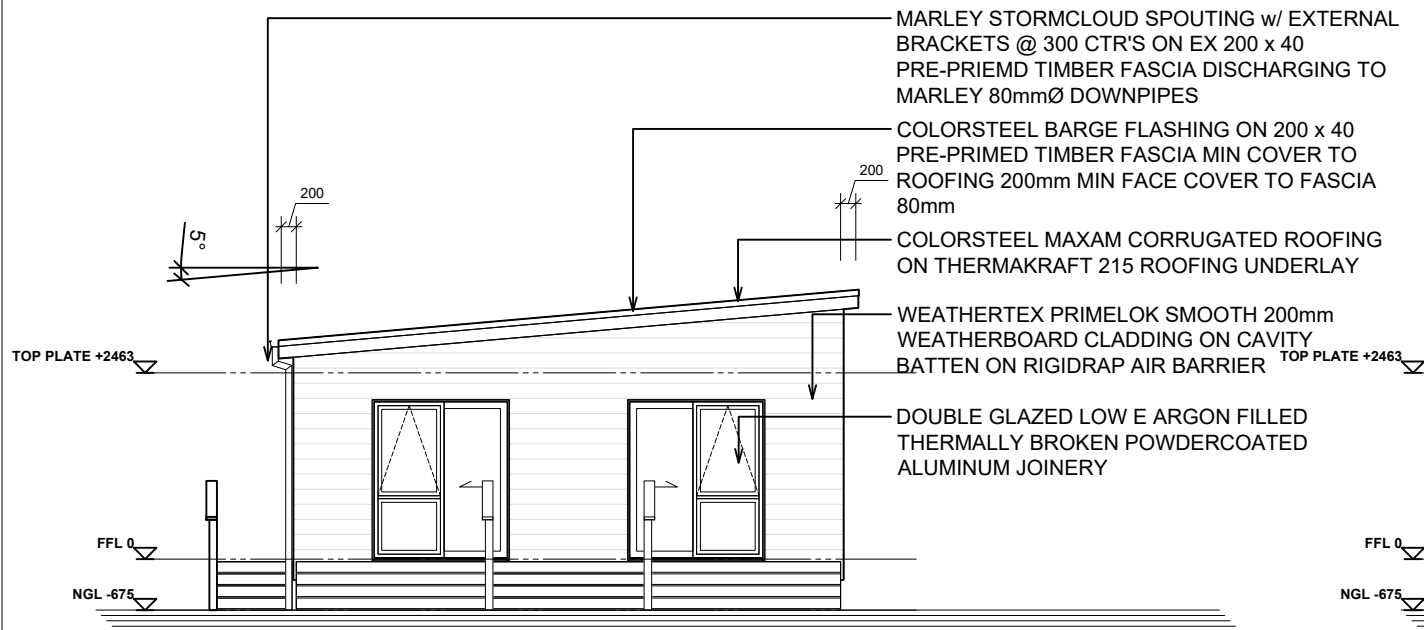

ELEVATION C

1 :100

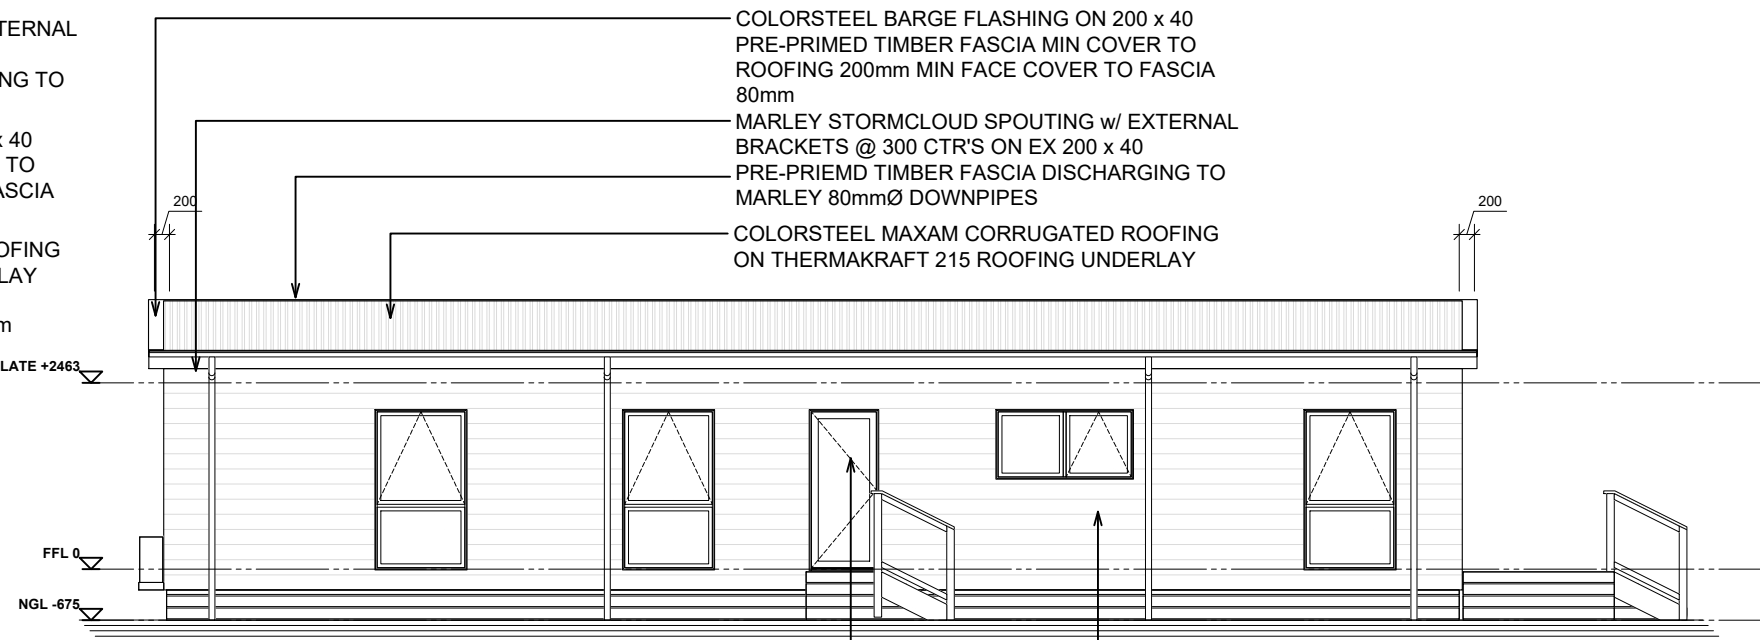

ELEVATION D

1 :100

ELEVATIONS

SAXTON MONO

INTERNAL AREA 118.78 sqm
EXTERNAL AREA 123.12 sqm
CLIENT
ADDRESS

REVISION By No. Date



SCALE 1:100
ORIGINAL DRAWING @ A3
Drawn By MELVIN
Issued 16/04/25

Drawing No.

03
OF 04



0800 978 989
sales@southpeakhomes.co.nz
www.southpeakhomes.co.nz

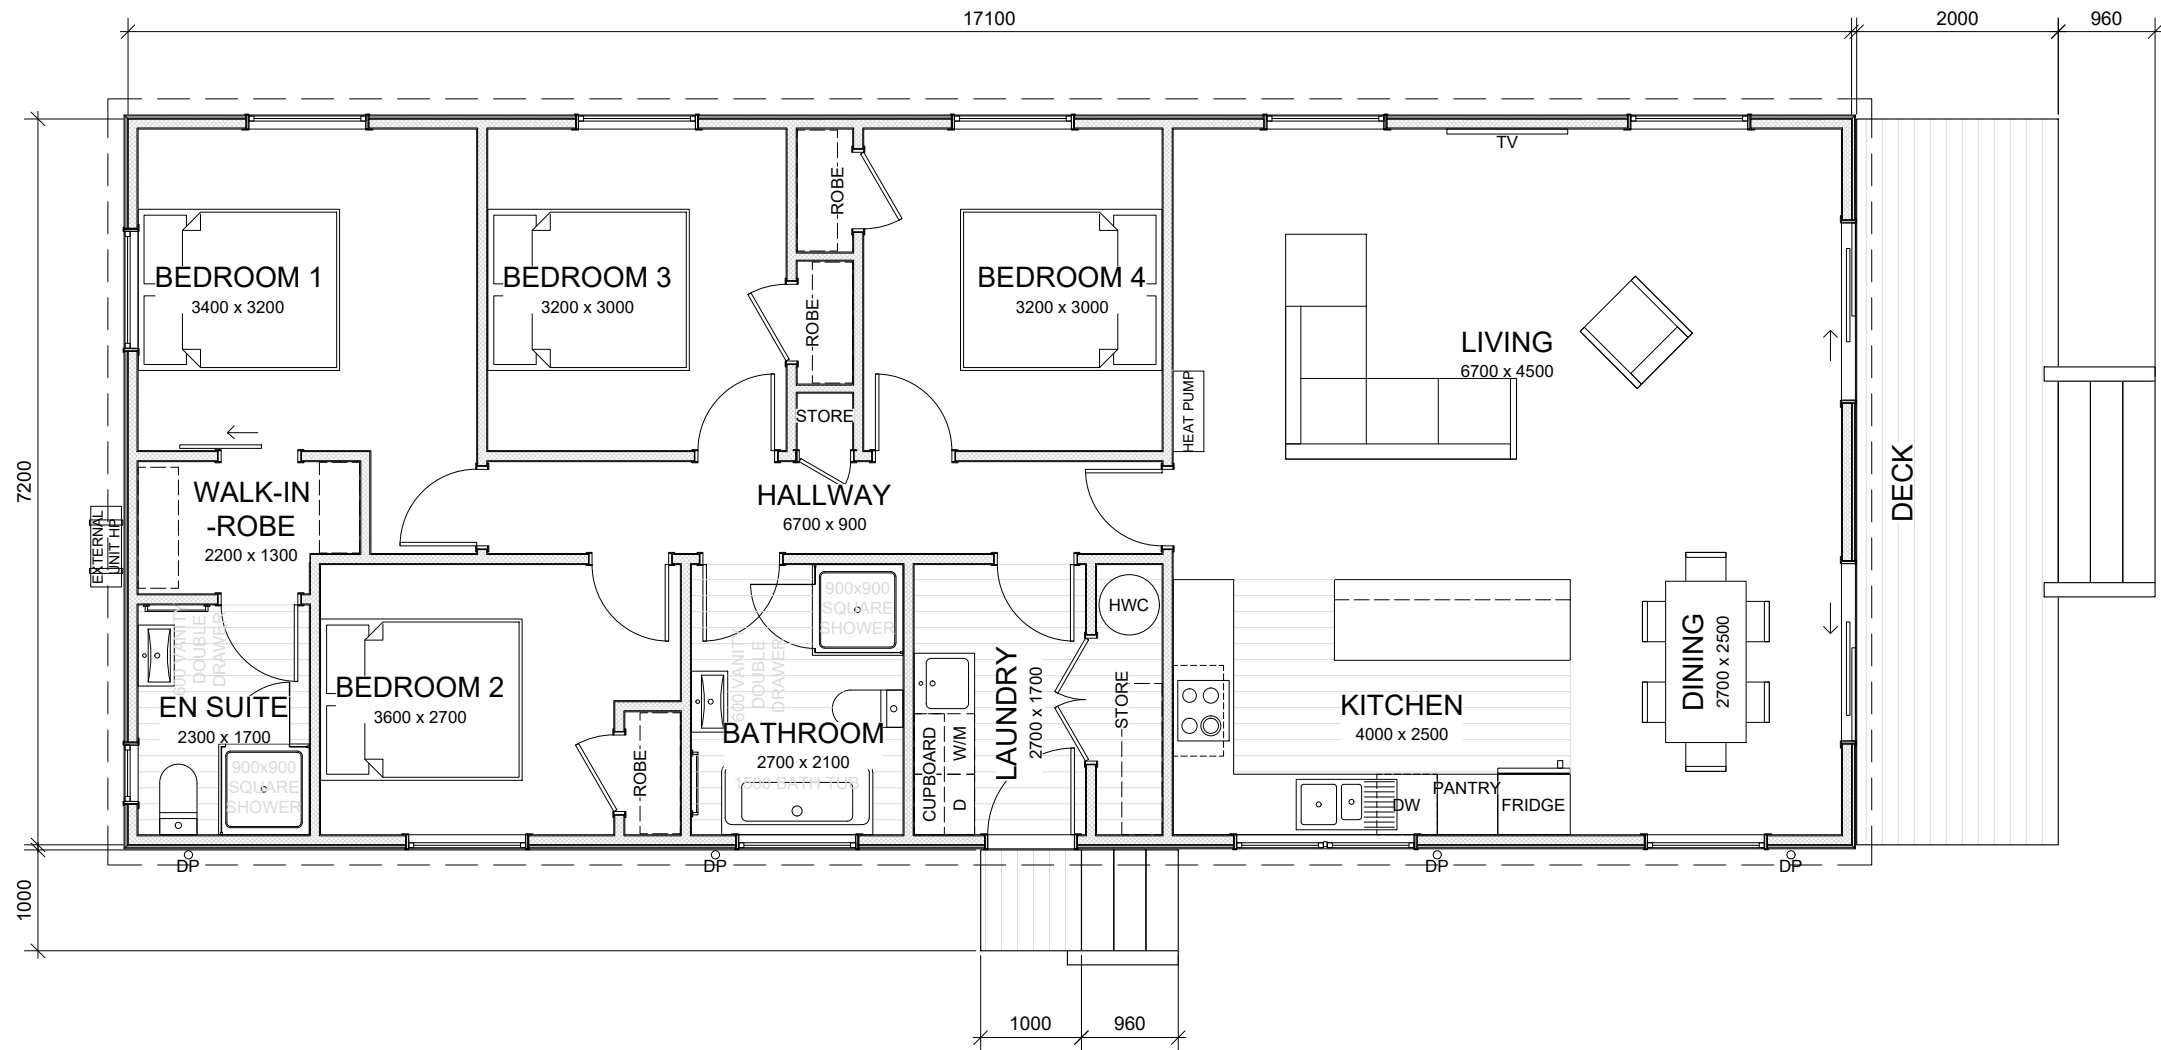 

0800 978 989
sales@southpeakhomes.co.nz
www.southpeakhomes.co.nz

FLOOR PLAN (1)

SAXTON MONO

INTERNAL AREA 118.78 sqm
EXTERNAL AREA 123.12 sqm
CLIENT
ADDRESS

REVISION By No. Date

SCALE 1:75
ORIGINAL DRAWING @ A3
Drawn By MELVIN
Issued 16/04/25

Drawing No.

02
OF 04