
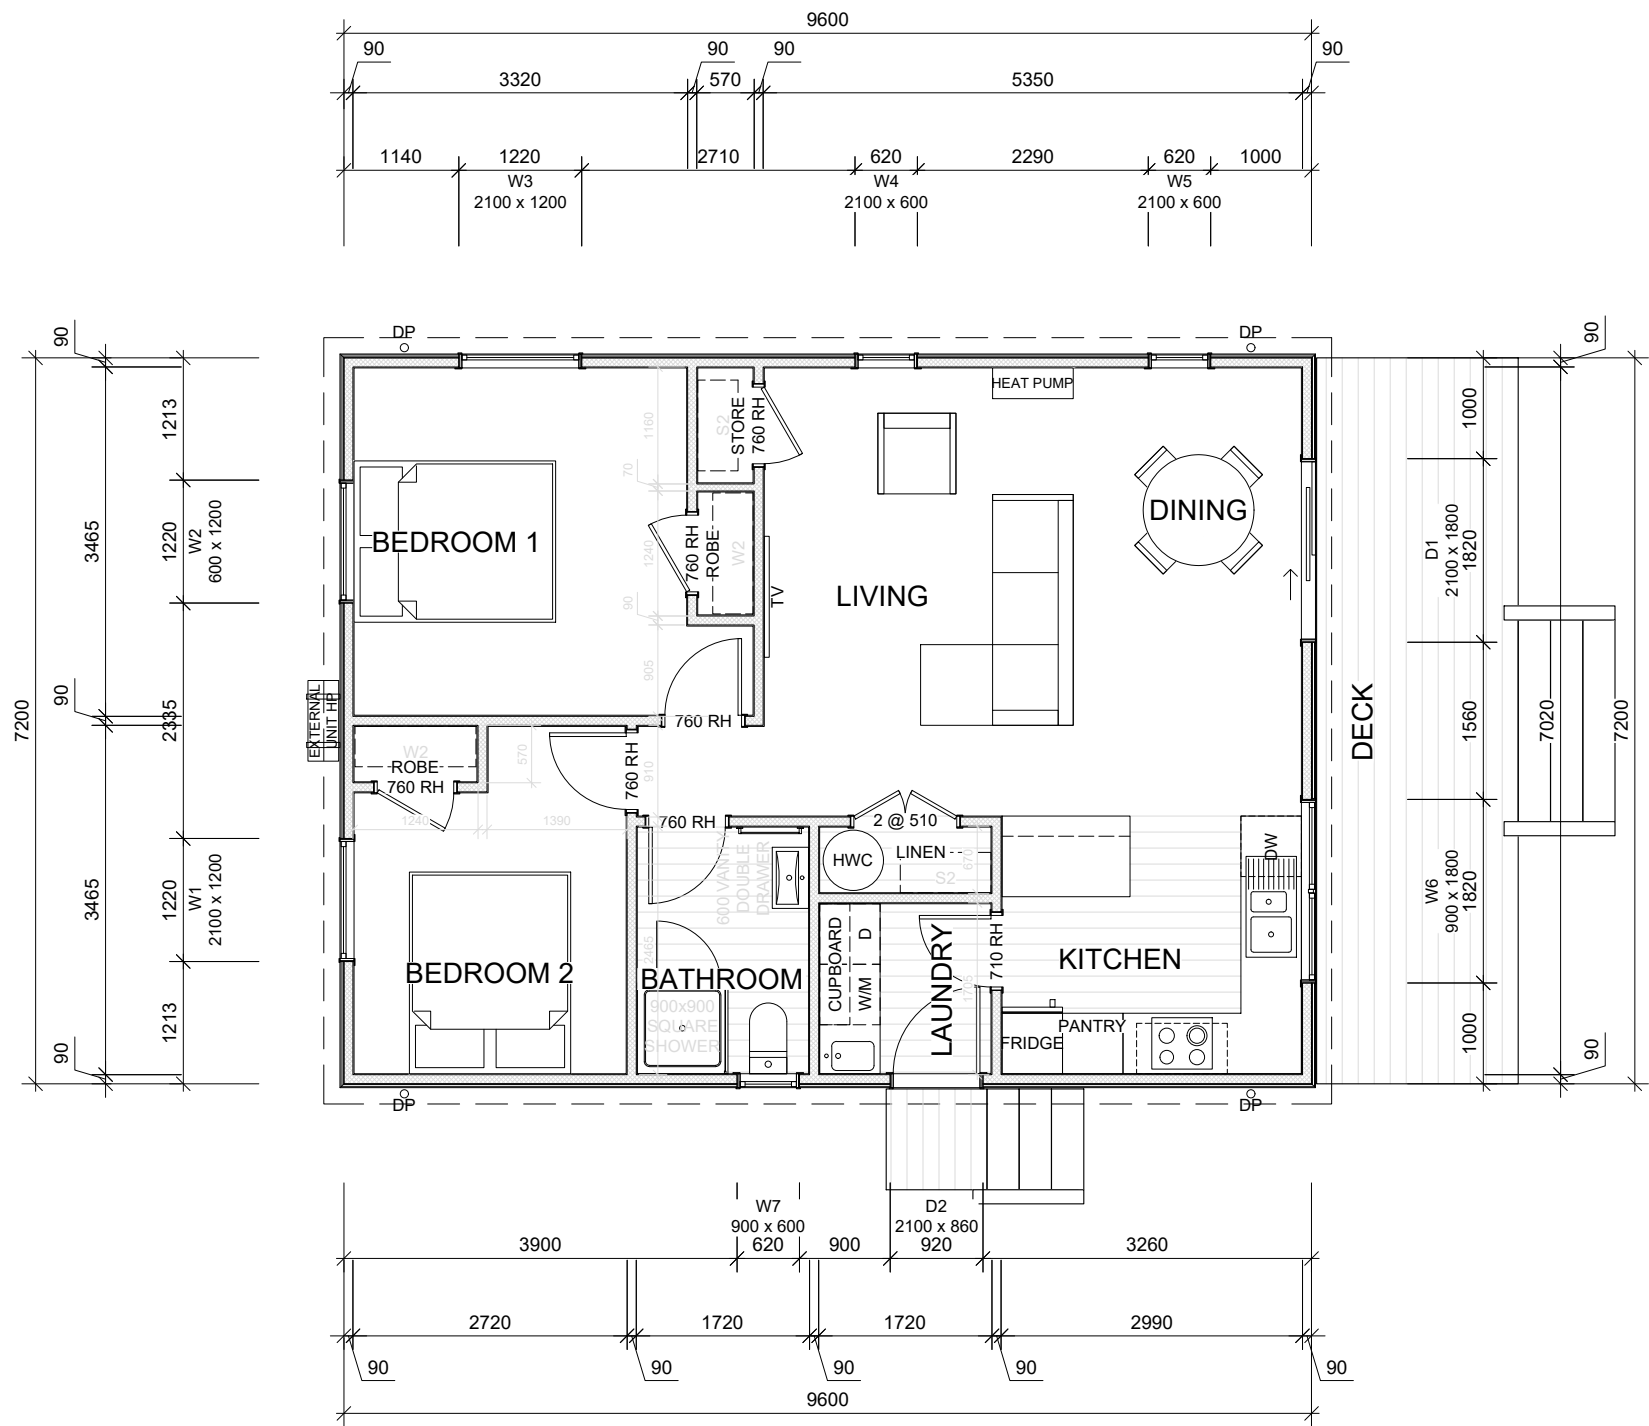


 

0800 978 989
sales@southpeakhomes.co.nz
www.southpeakhomes.co.nz

FLOOR PLAN

SEFTON HIP


INTERNAL AREA 66.13 sqm
EXTERNAL AREA 69.12 sqm
CLIENT
ADDRESS

REVISION By No. Date

SCALE 1:75
ORIGINAL DRAWING @ A3
Drawn By MELVIN
Issued 09/04/25


Drawing No.

02
OF 04

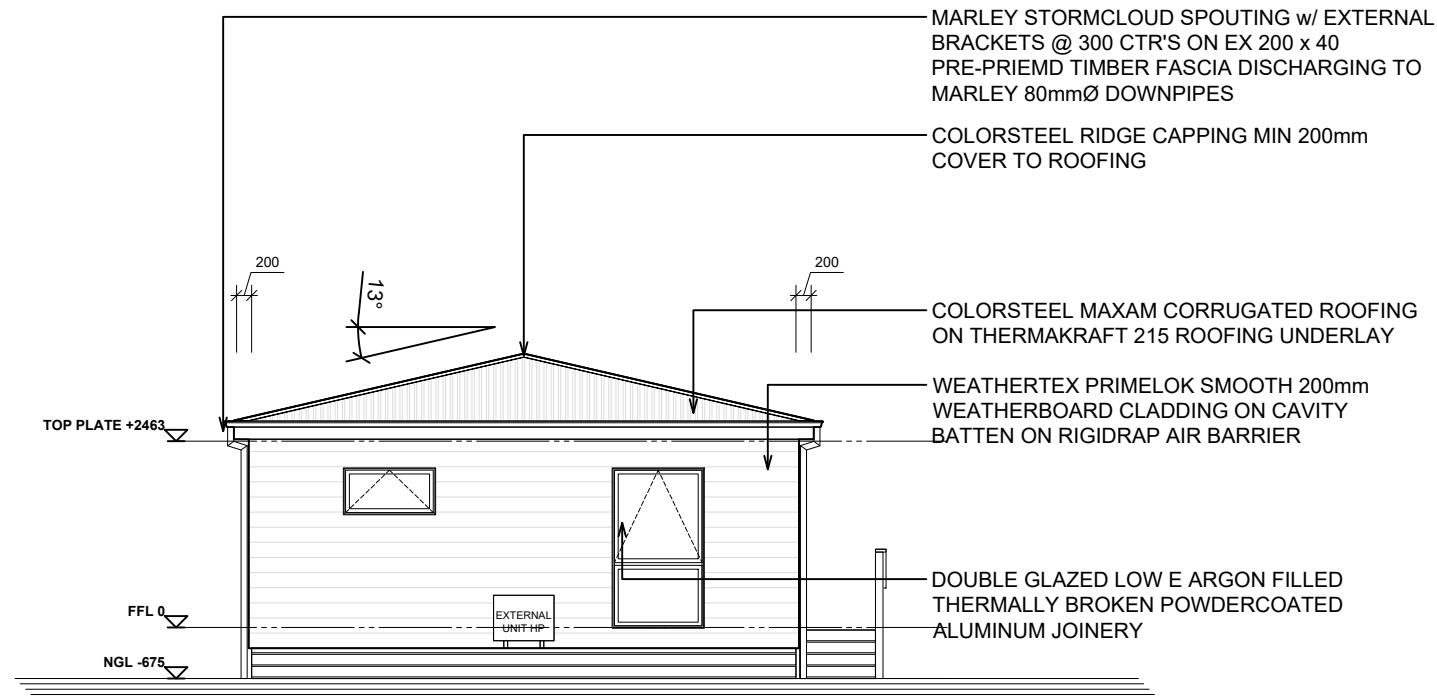


ELEVATION A

1:100

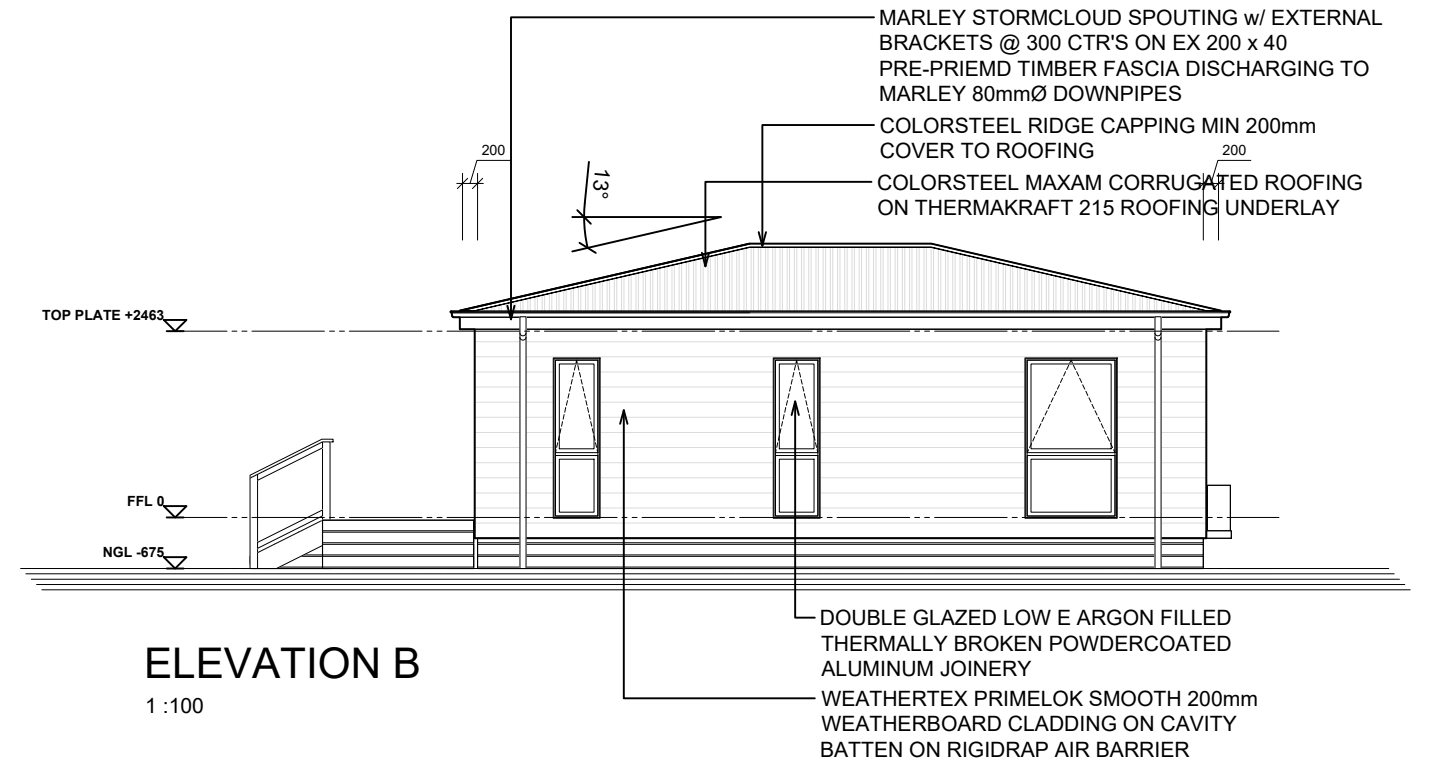


ELEVATION B

1:100

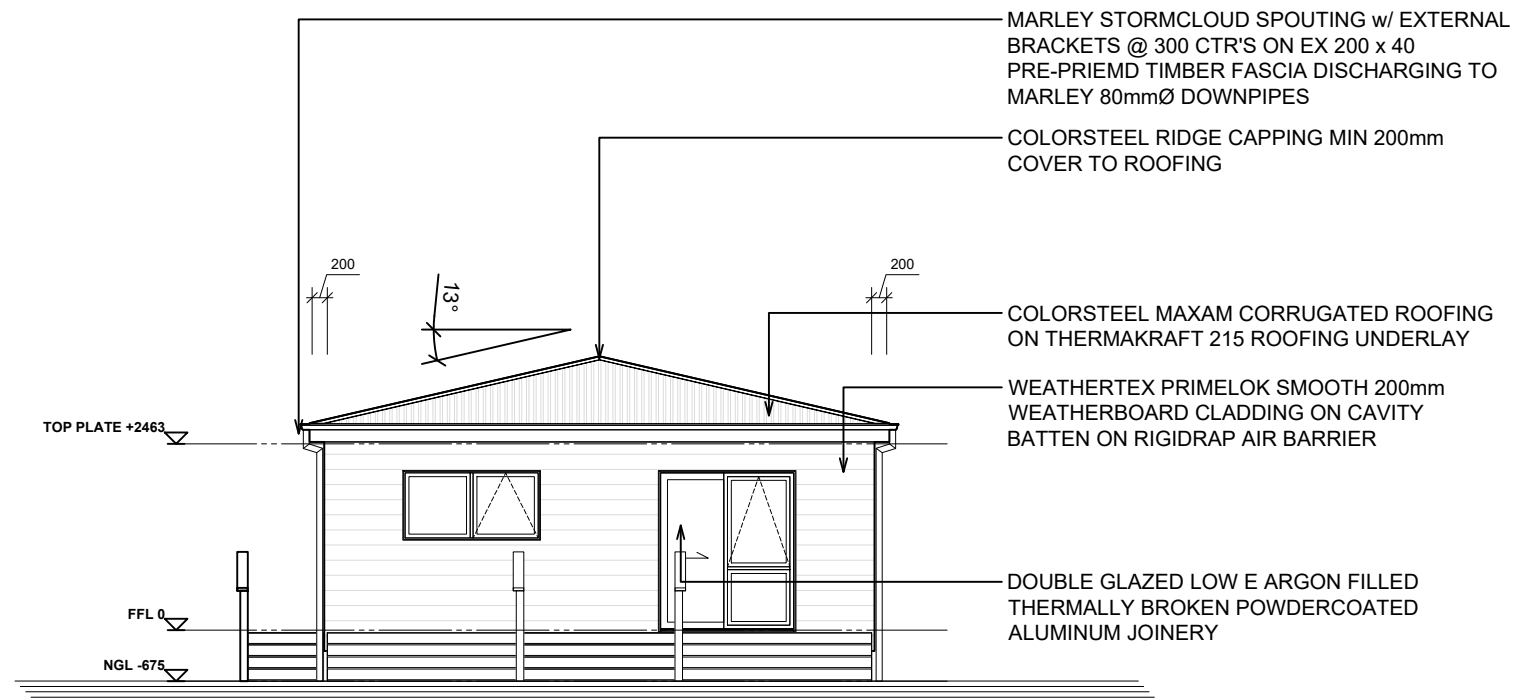

ELEVATION C

1:100

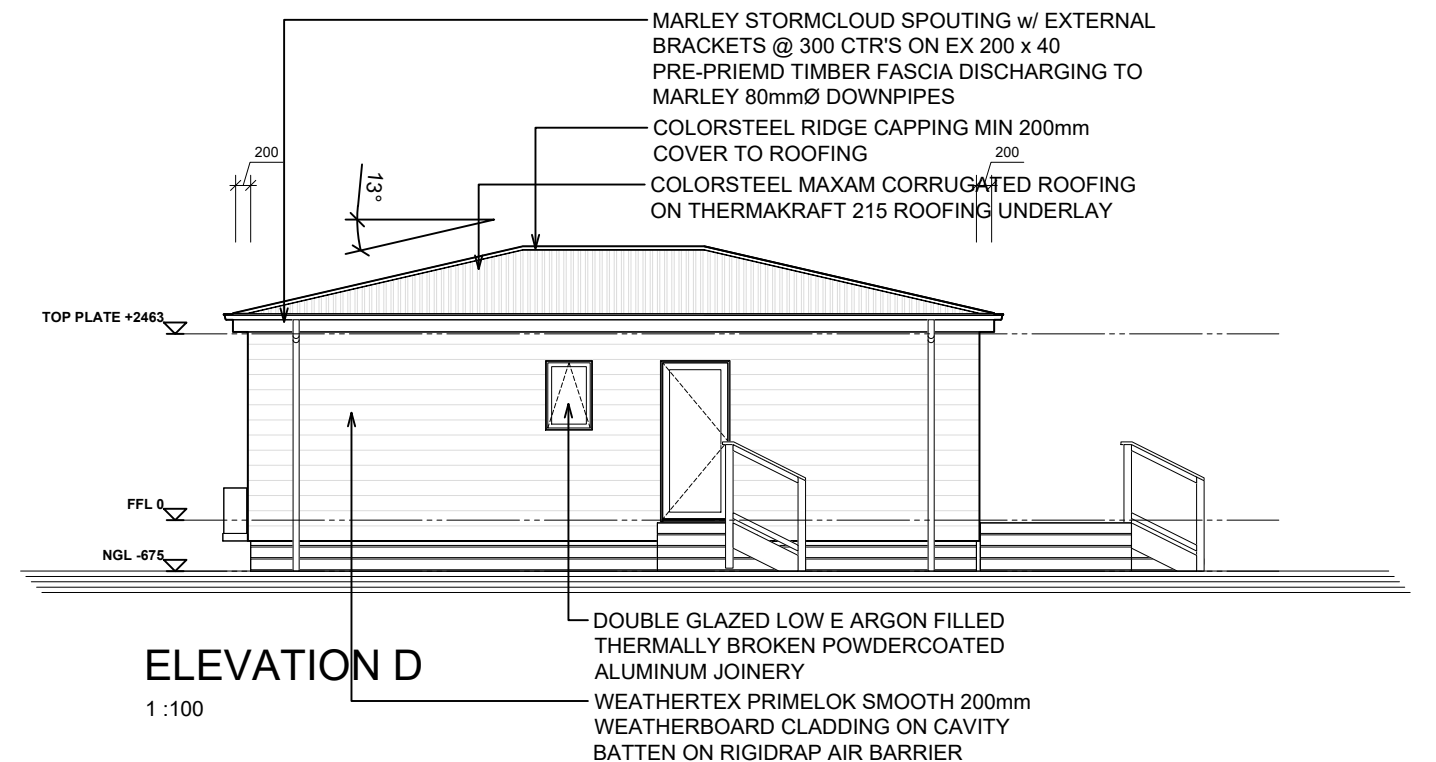

ELEVATION D

1:100



0800 978 989
sales@southpeakhomes.co.nz
www.southpeakhomes.co.nz

ELEVATIONS

SEFTON HIP


INTERNAL AREA 66.13 sqm
EXTERNAL AREA 69.12 sqm
CLIENT
ADDRESS

REVISION By No. Date

SCALE 1:100
ORIGINAL DRAWING @ A3
Drawn By MELVIN
Issued 09/04/25

Drawing No.

03
OF 04

 

0800 978 989
sales@southpeakhomes.co.nz
www.southpeakhomes.co.nz

FLOOR PLAN (1)

SEFTON HIP

INTERNAL AREA 66.13 sqm
EXTERNAL AREA 69.12 sqm
CLIENT
ADDRESS

REVISION By No. Date

SCALE 1:75
ORIGINAL DRAWING @ A3
Drawn By MELVIN
Issued 09/04/25

Drawing No.

02
OF 04