



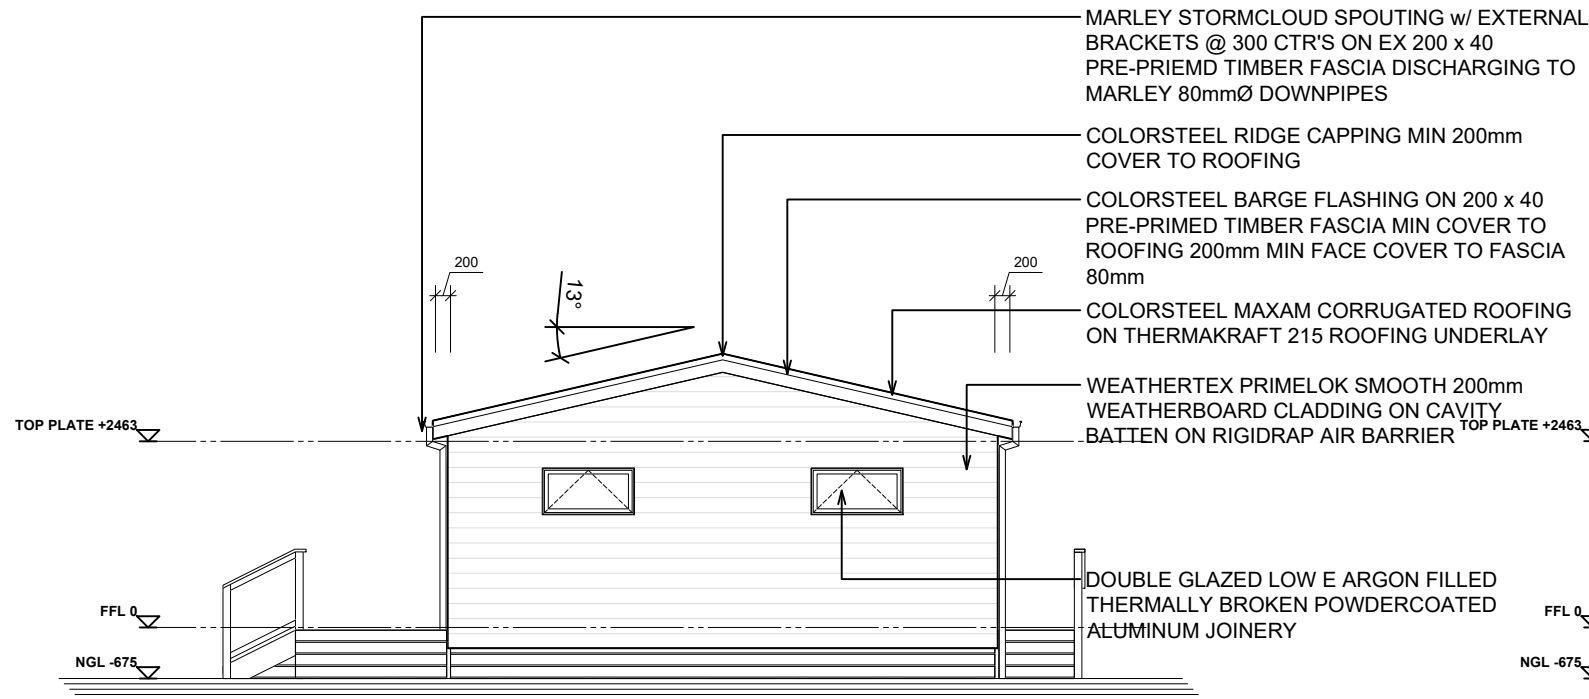


ELEVATION A

1:100

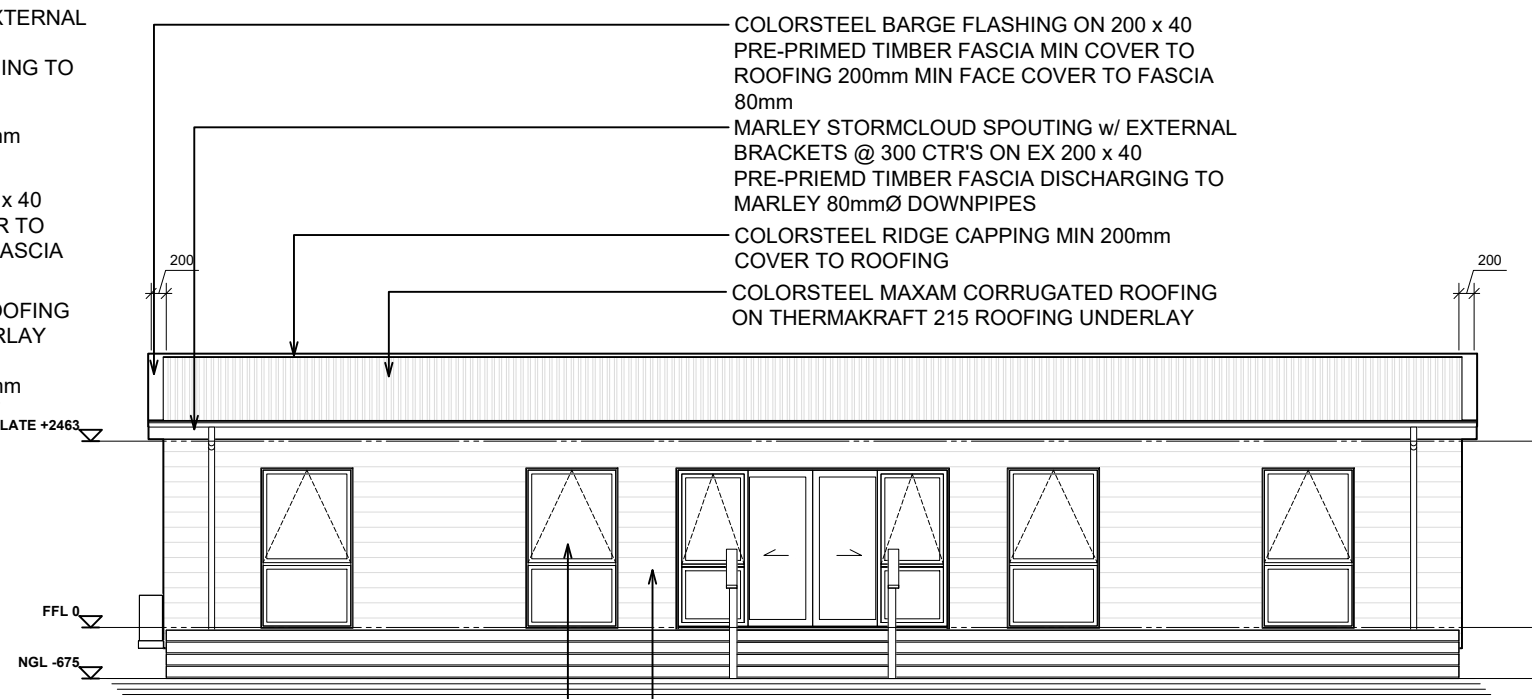


ELEVATION B

1:100

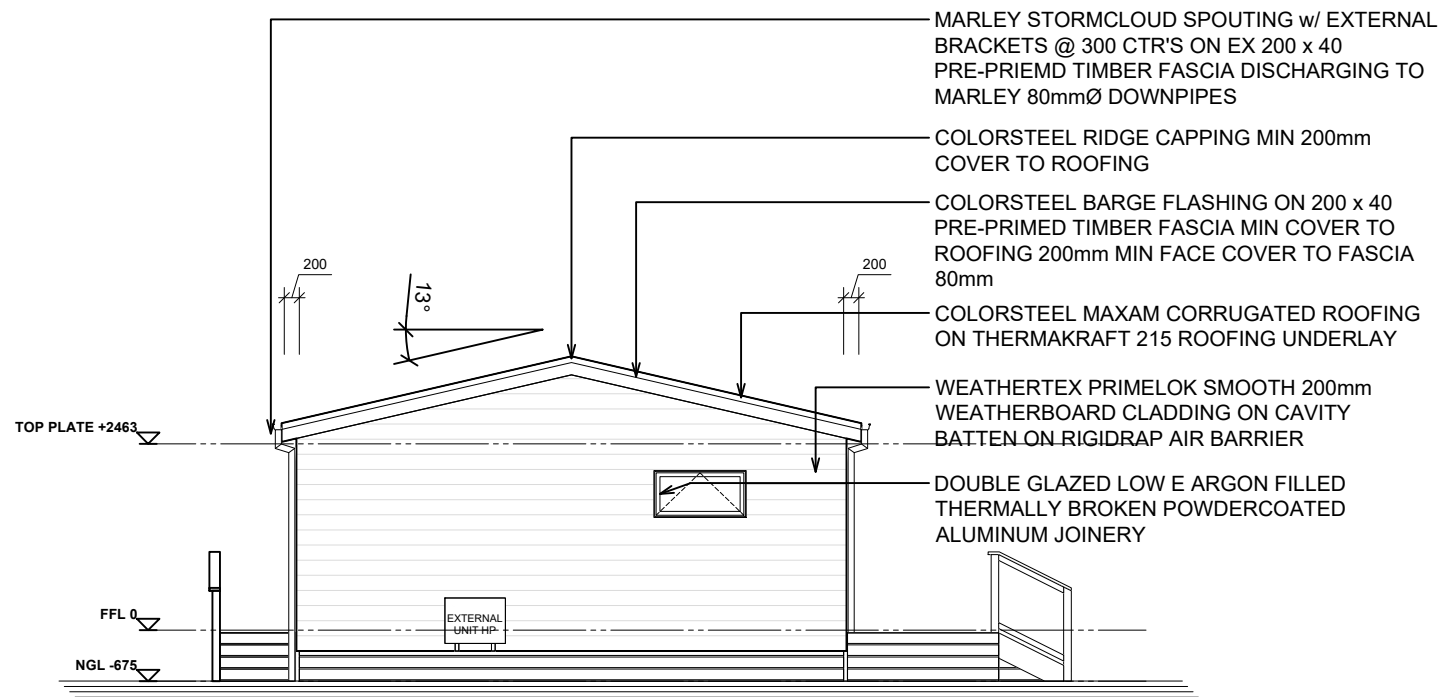

ELEVATION C

1:100

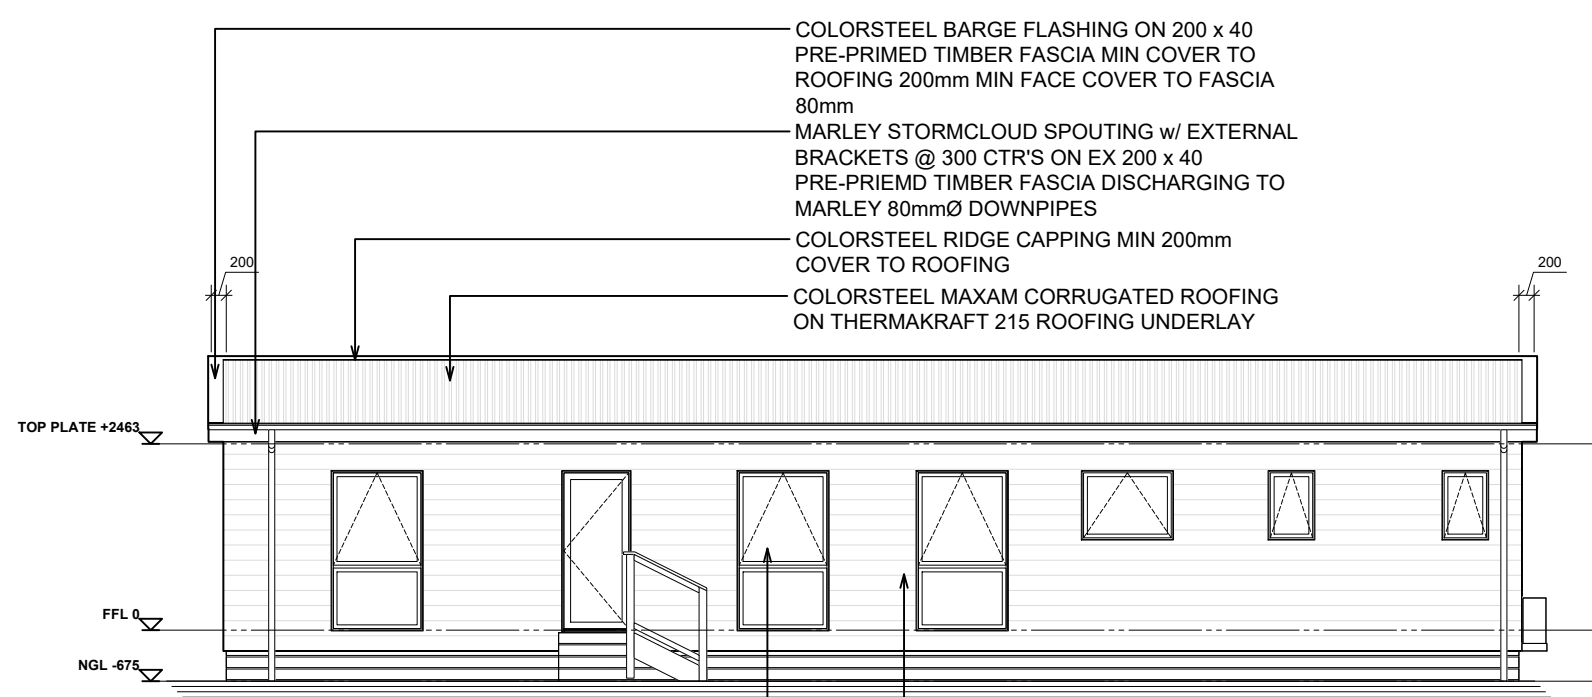

ELEVATION D

1:100

ELEVATIONS

TURNBULL GABLE

INTERNAL AREA 118.78 sqm

EXTERNAL AREA 123.11 sqm

CLIENT
ADDRESS

REVISION

By

No.

Date

SCALE

1:100

ORIGINAL DRAWING @ A3

Drawn By MELVIN

Issued

21/04/25

Drawing No.

03

OF

04





0800 978 989

sales@southpeakhomes.co.nz

www.southpeakhomes.co.nz

SOUTH PEAK HOMES

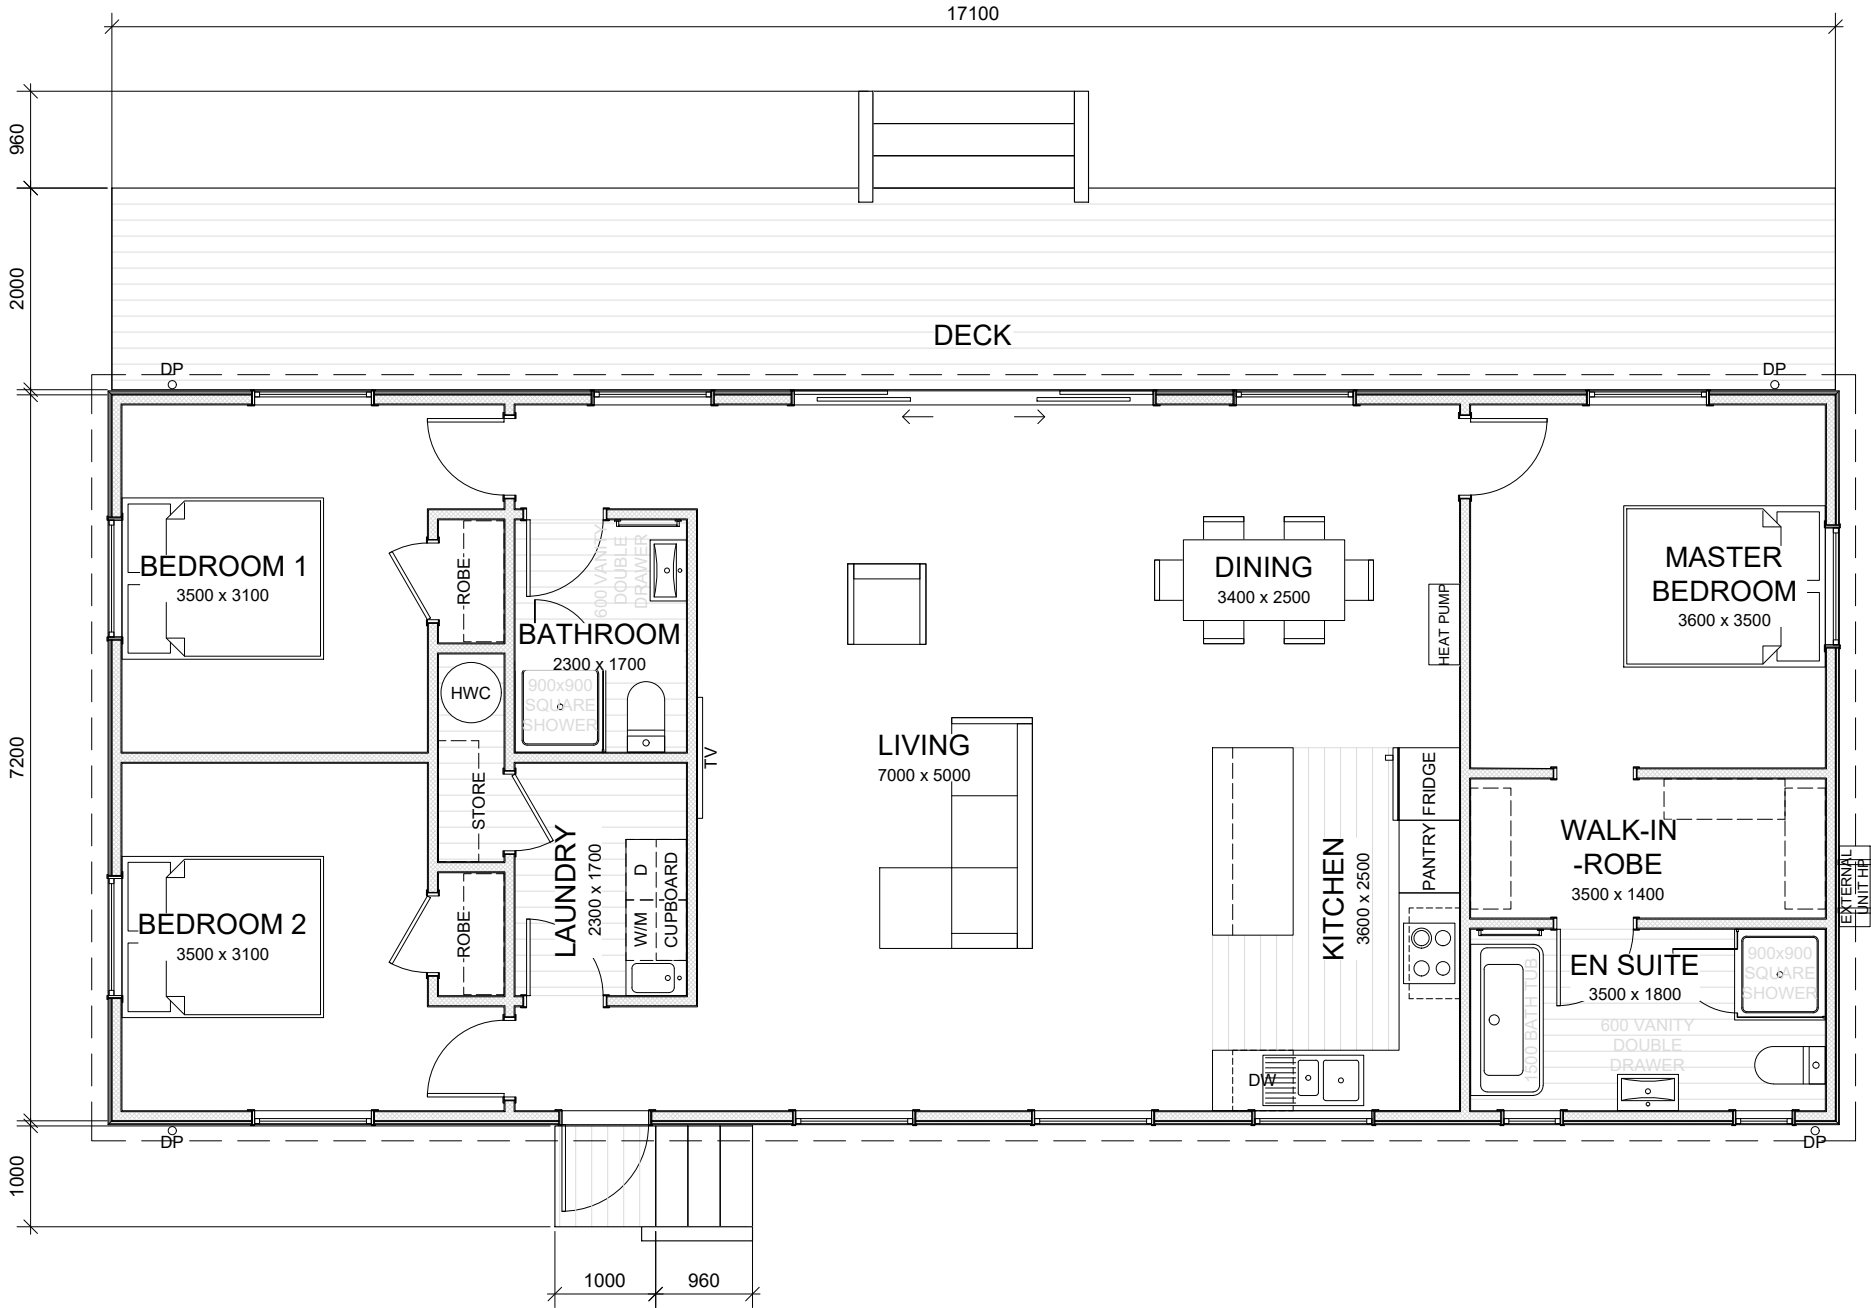 

0800 978 989
sales@southpeakhomes.co.nz
www.southpeakhomes.co.nz

FLOOR PLAN (1)

TURNBULL GABLE

INTERNAL AREA 118.78 sqm
EXTERNAL AREA 123.11 sqm
CLIENT
ADDRESS

REVISION By No. Date

SCALE 1:75
ORIGINAL DRAWING @ A3
Drawn By MELVIN
Issued 21/04/25

Drawing No.

02
OF 04