

0800 978 989
sales@southpeakhomes.co.nz
www.southpeakhomes.co.nz

FLOOR PLAN

HEAPHY MONO

INTERNAL AREA 25.30 sqm
EXTERNAL AREA 27.30 sqm
CLIENT
ADDRESS


REVISION By No. Date

SCALE 1:75
ORIGINAL DRAWING @ A3
Drawn By MELVIN
Issued 03/12/25


Drawing No.

02
OF 04


NOTE:
TRUSS HEEL HEIGHT: 365mm
BOTTOM FLOOR JOIST - ROOF APEX : 3444mm

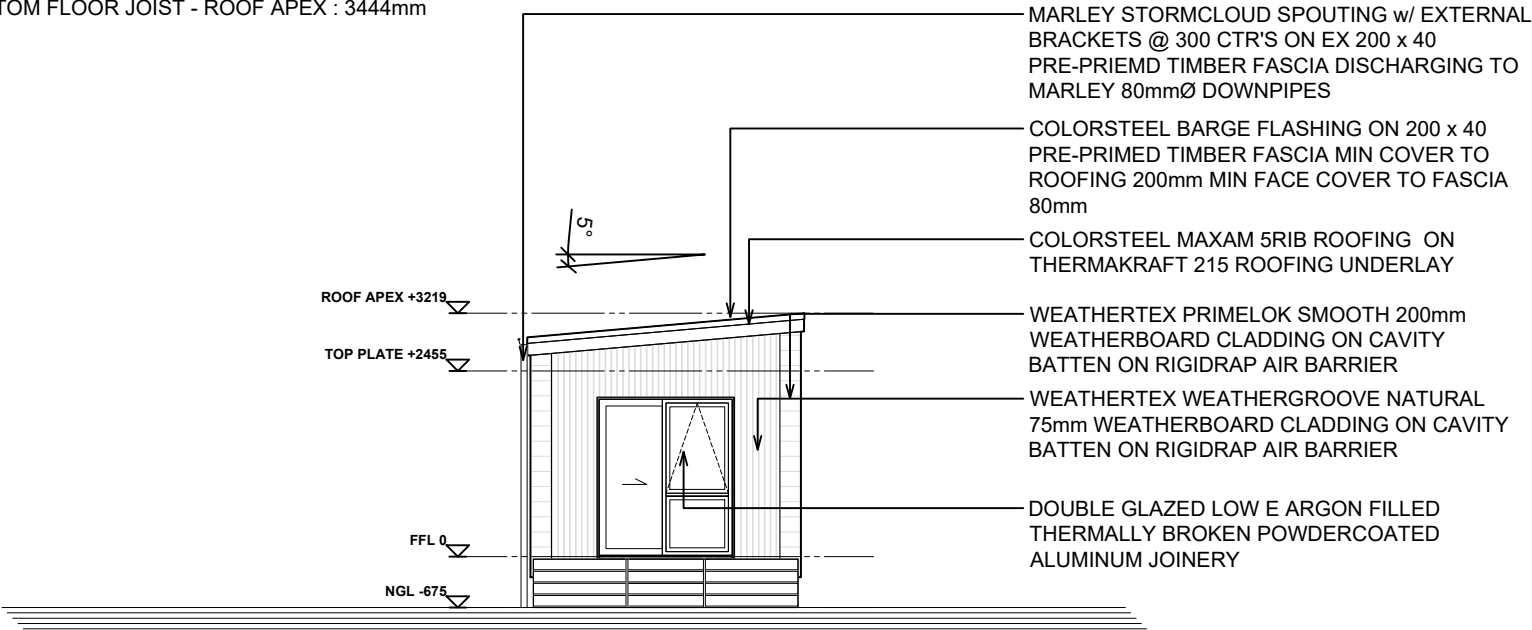


ELEVATION A
1 : 100

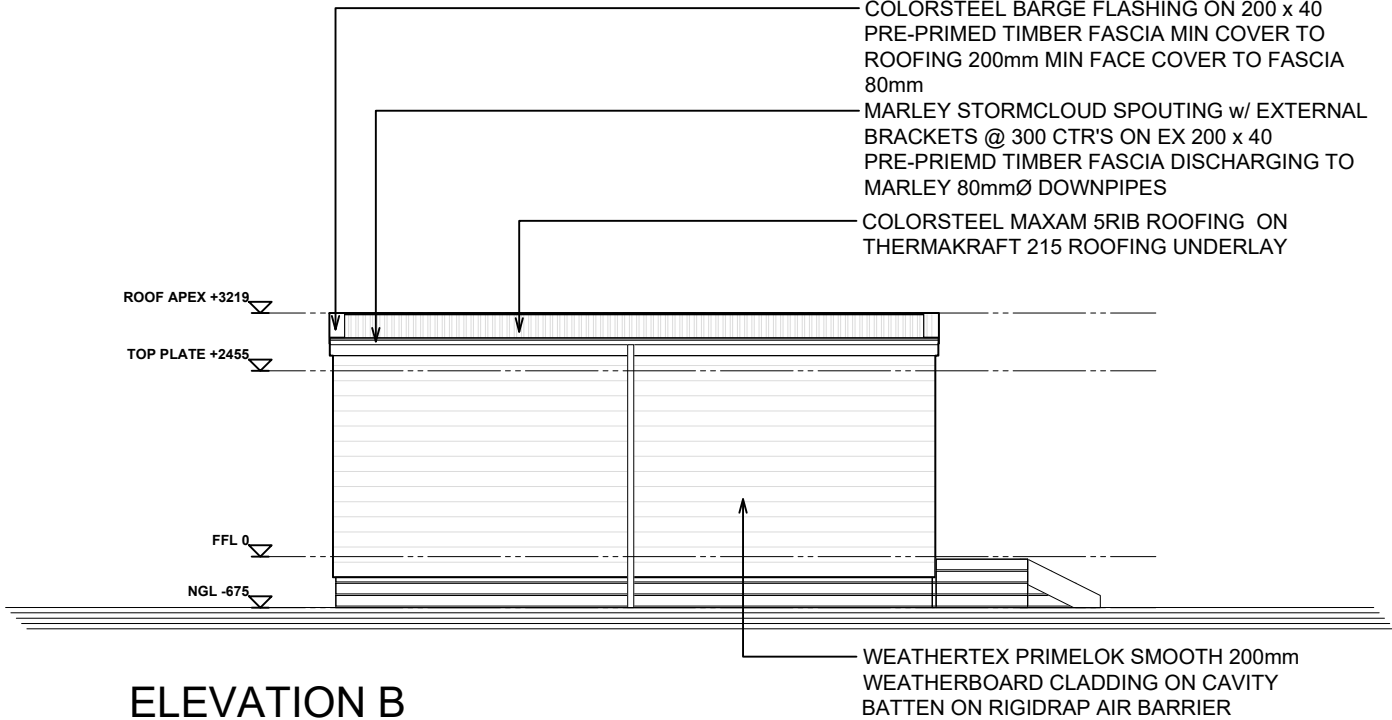

ELEVATION B
1 : 100

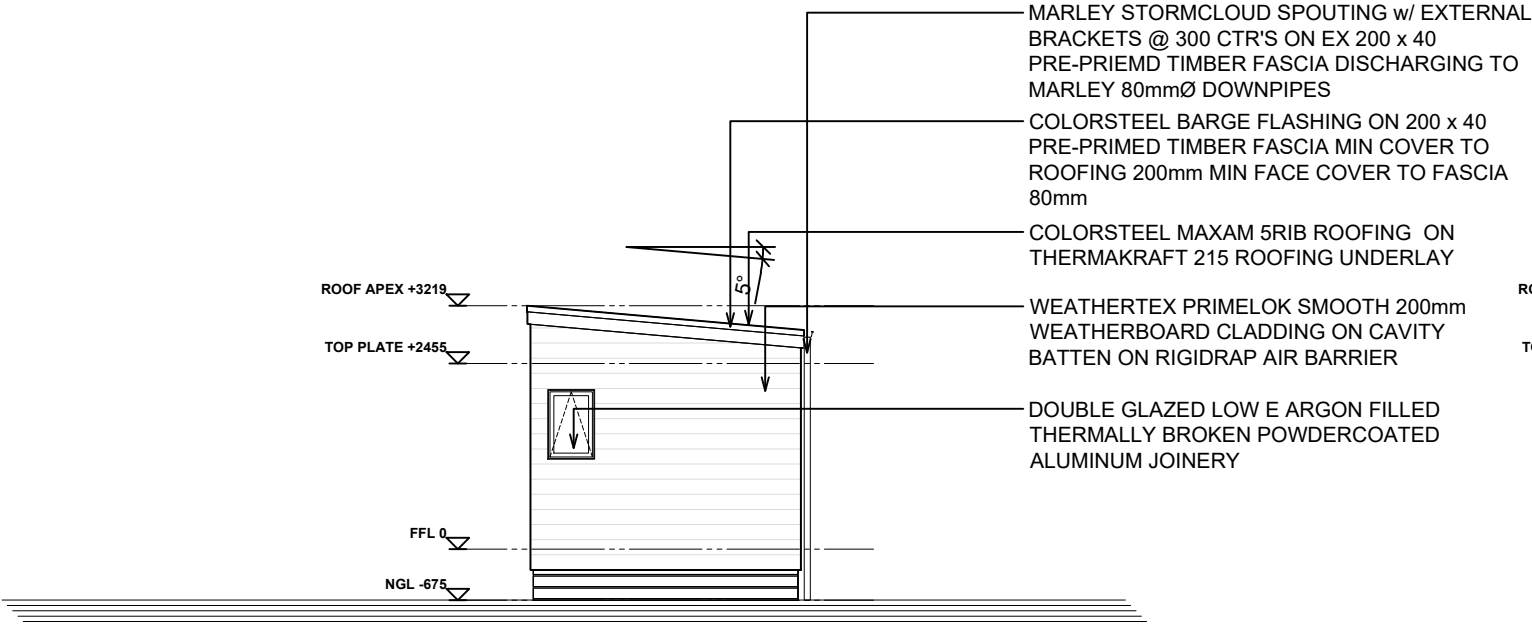

ELEVATION C
1 : 100

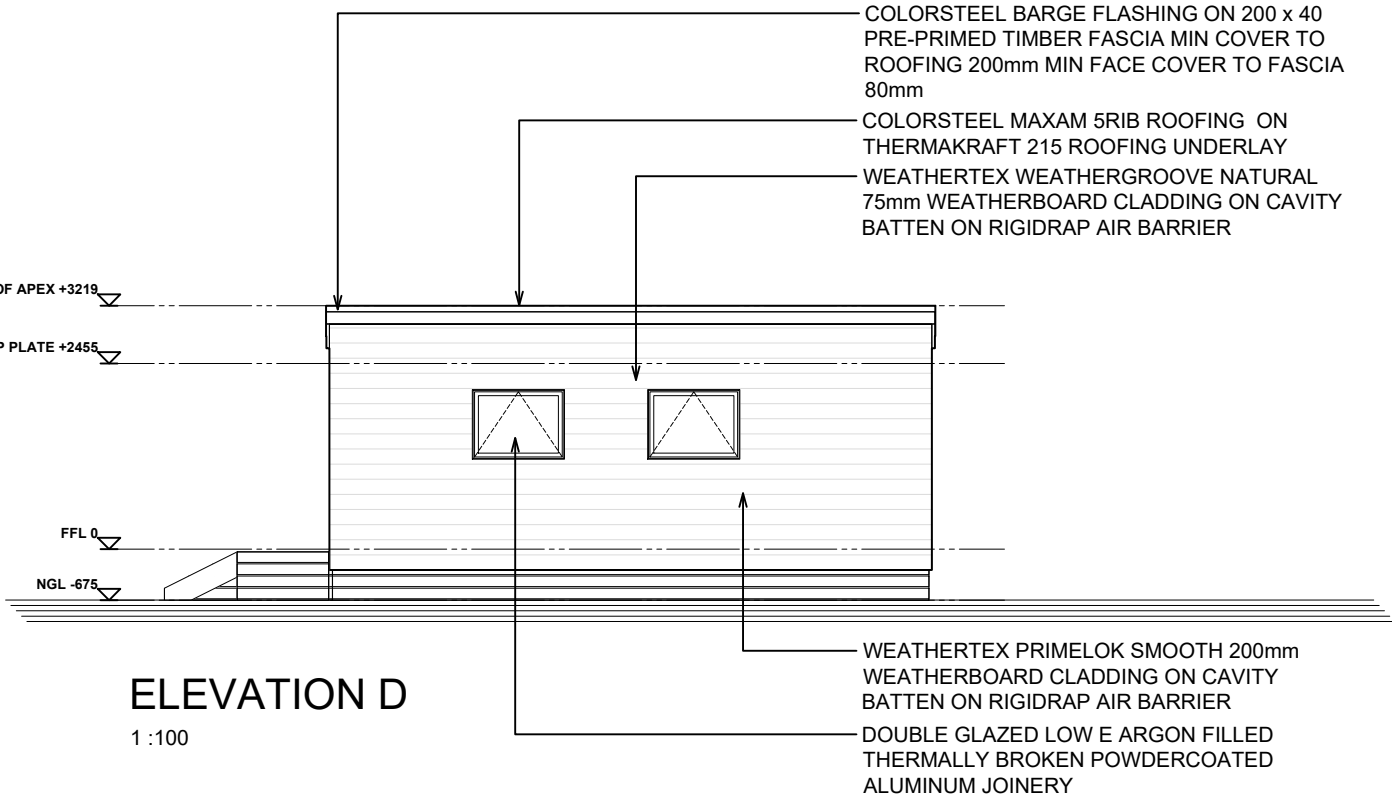

ELEVATION D
1 : 100



0800 978 989
sales@southpeakhomes.co.nz
www.southpeakhomes.co.nz

ELEVATIONS



HEAPHY MONO
INTERNAL AREA 25.30 sqm
EXTERNAL AREA 27.30 sqm
CLIENT
ADDRESS

REVISION By No. Date

SCALE 1:100
ORIGINAL DRAWING @ A3
Drawn By MELVIN
Issued 03/12/25

Drawing No.

03
OF 04

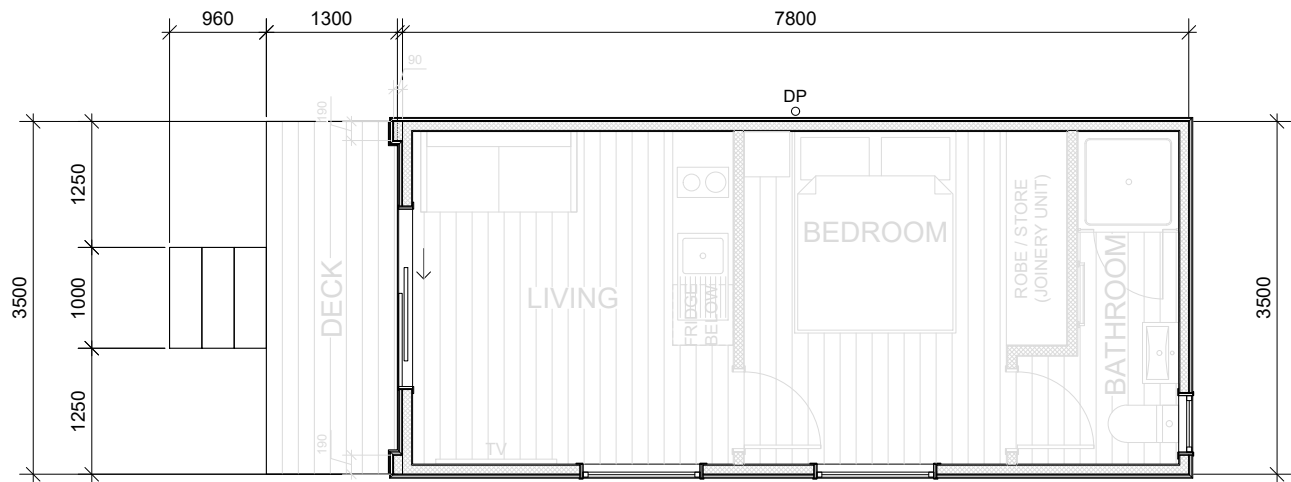 

0800 978 989
sales@southpeakhomes.co.nz
www.southpeakhomes.co.nz

FLOOR PLAN (1)

HEAPHY MONO

INTERNAL AREA 25.30 sqm
EXTERNAL AREA 27.30 sqm
CLIENT
ADDRESS

REVISION By No. Date

SCALE 1:75
ORIGINAL DRAWING @ A3
Drawn By MELVIN
Issued 03/12/25

Drawing No.

02
OF 04