

0800 978 989
sales@southpeakhomes.co.nz
www.southpeakhomes.co.nz

FLOOR PLAN

NILE MONO

INTERNAL AREA 39.24 sqm
EXTERNAL AREA 42.00 sqm
CLIENT
ADDRESS


REVISION By No. Date

SCALE 1:75
ORIGINAL DRAWING @ A3
Drawn By MELVIN
Issued 18/11/25


Drawing No.

02
OF 04


NOTE:
TRUSS HEEL HEIGHT: 365mm
BOTTOM FLOOR JOIST - ROOF APEX : 3444mm

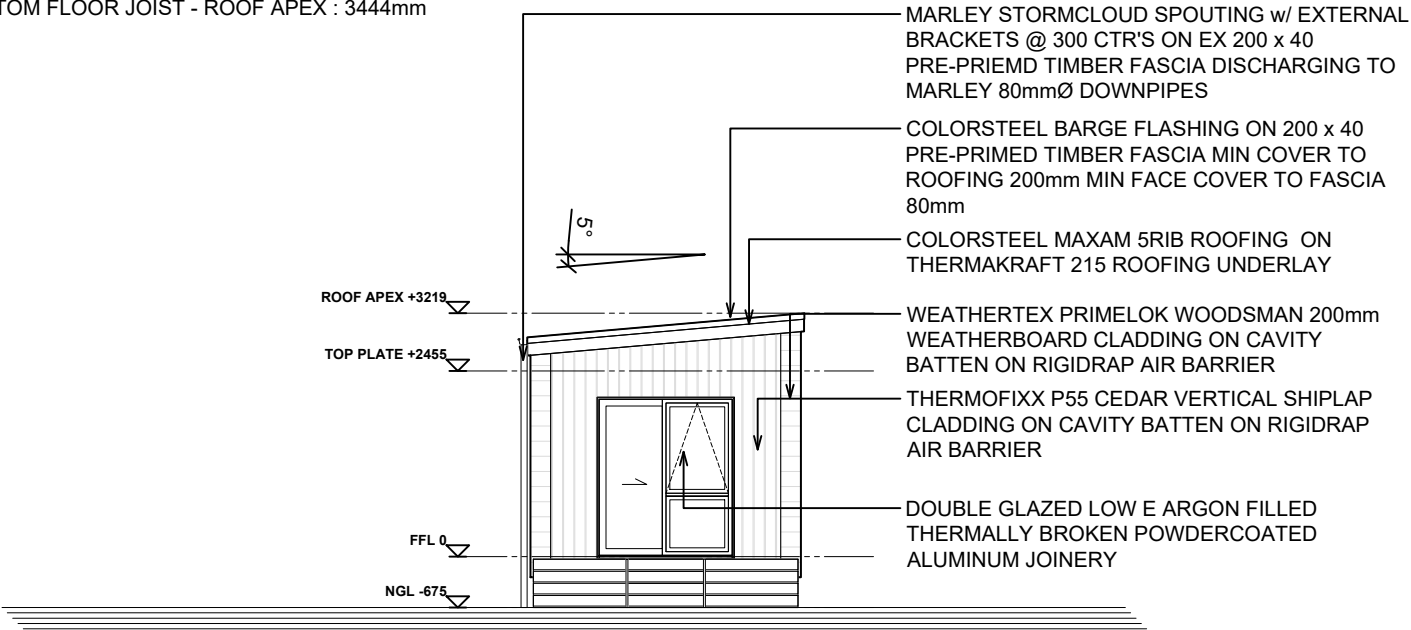


ELEVATION A
1 : 100

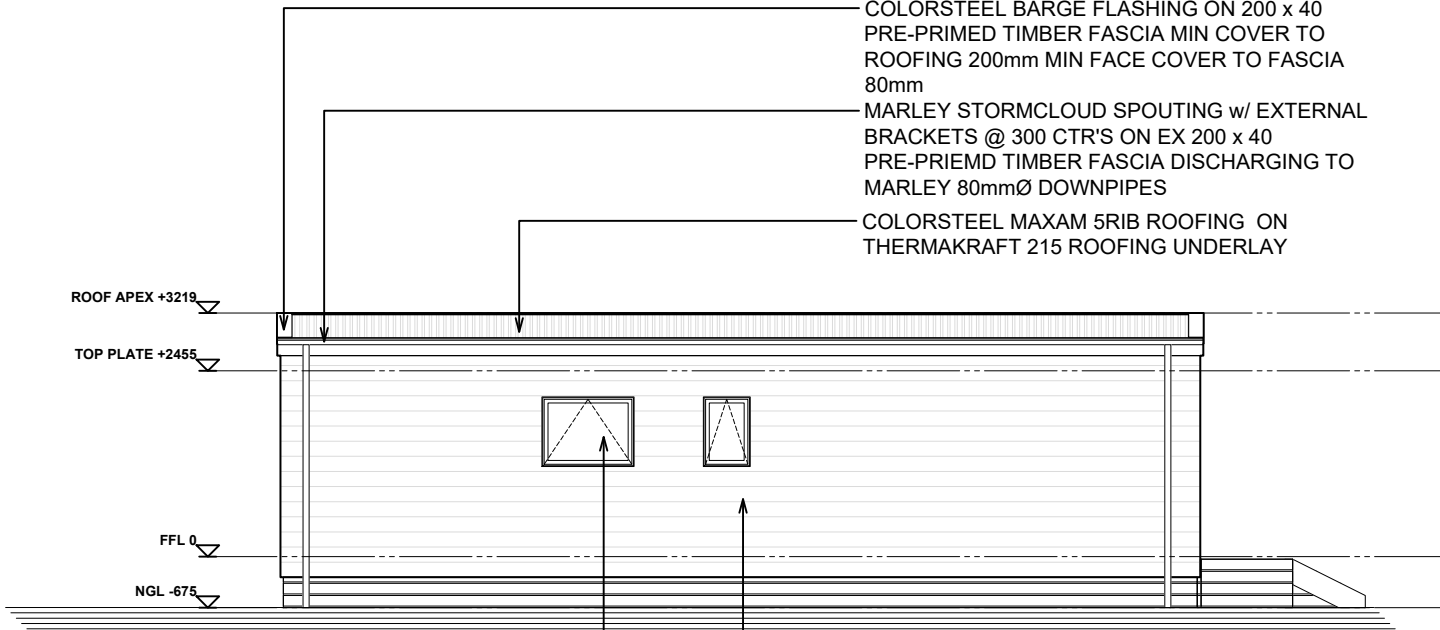

ELEVATION B
1 : 100

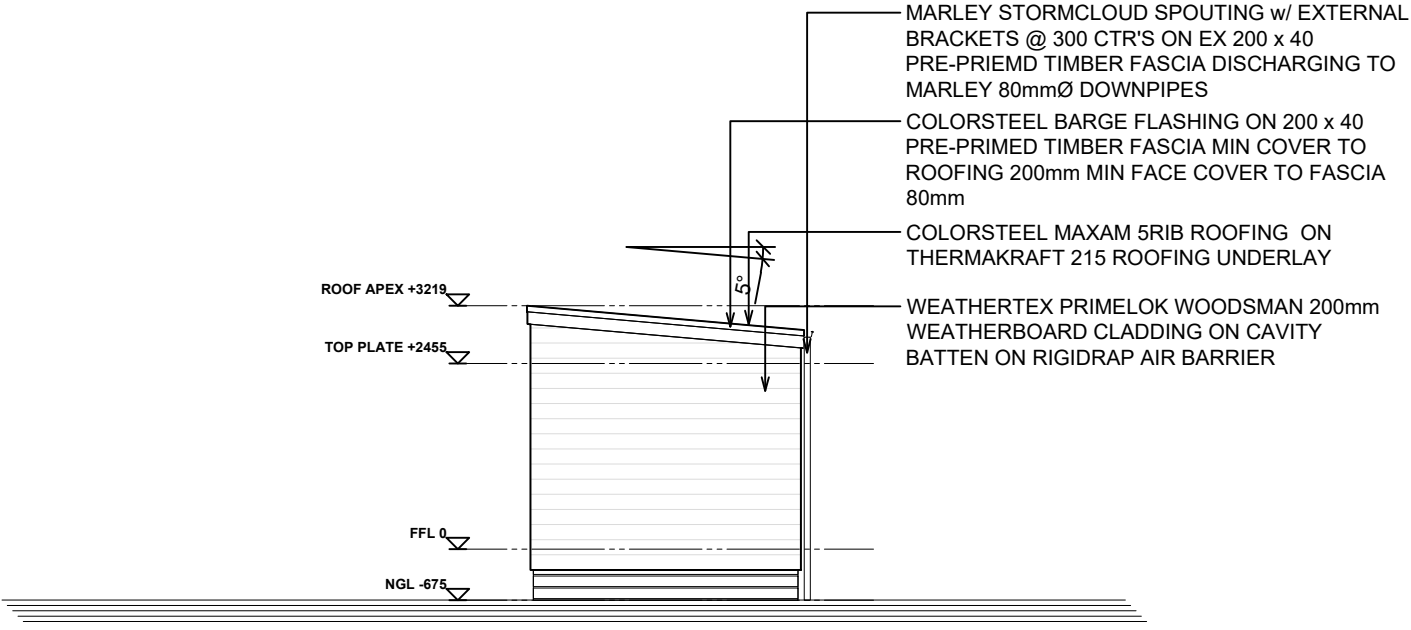

ELEVATION C
1 : 100

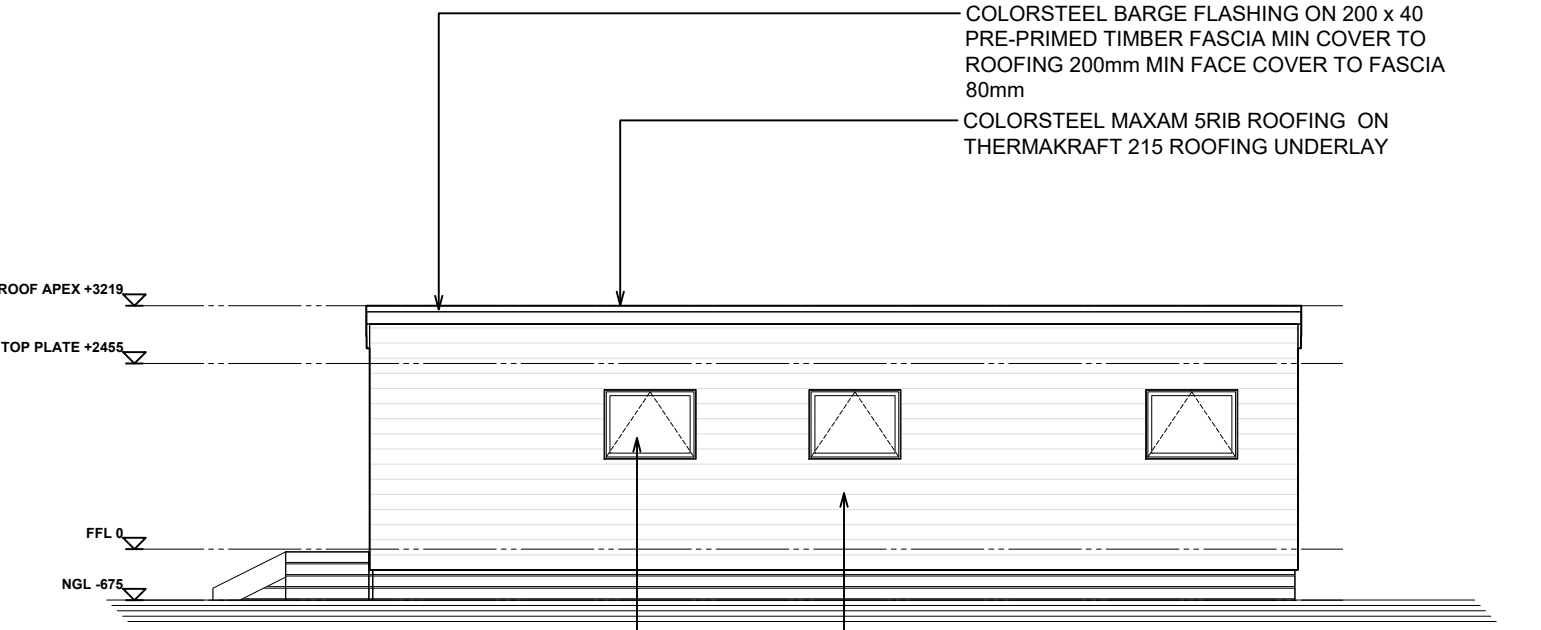

ELEVATION D
1 : 100



0800 978 989
sales@southpeakhomes.co.nz
www.southpeakhomes.co.nz

ELEVATIONS



NILE MONO
INTERNAL AREA 39.24 sqm
EXTERNAL AREA 42.00 sqm
CLIENT ADDRESS

REVISION By No. Date

SCALE 1:100
ORIGINAL DRAWING @ A3
Drawn By MELVIN
Issued 18/11/25

Drawing No.

03 OF 04

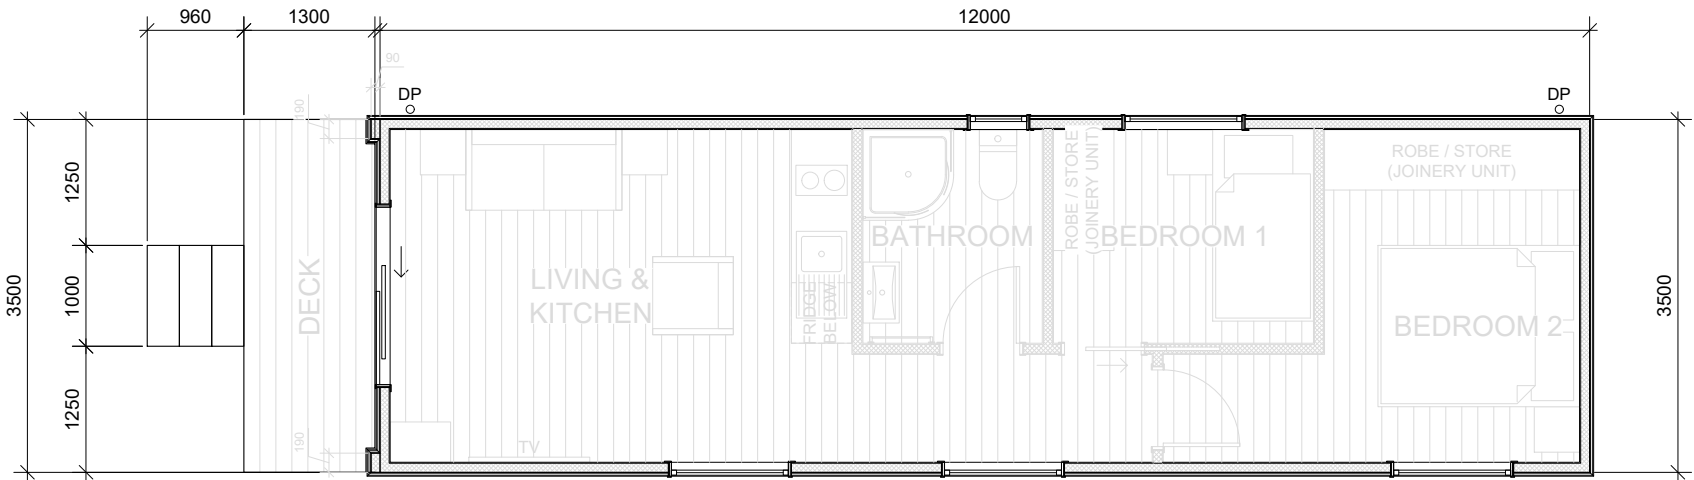 

0800 978 989
sales@southpeakhomes.co.nz
www.southpeakhomes.co.nz

FLOOR PLAN (1)

NILE MONO

INTERNAL AREA 39.24 sqm
EXTERNAL AREA 42.00 sqm
CLIENT
ADDRESS

REVISION By No. Date

SCALE 1:75
ORIGINAL DRAWING @ A3
Drawn By MELVIN
Issued 18/11/25

Drawing No.

02
OF 04