

0800 978 989
sales@southpeakhomes.co.nz
www.southpeakhomes.co.nz

FLOOR PLAN

OKARI GABLE


INTERNAL AREA 29.28 sqm
EXTERNAL AREA 21.52

EXTERNAL AREA
CLIENT
ADDRESS

REVISION By No. Date

SCALE	1:75	Drawing No.
ORIGINAL DRAWING @ A3		
Drawn By	MELVIN	02
Issued	01/12/25	OF

NOTE:
TRUSS HEEL HEIGHT: 140mm
BOTTOM FLOOR JOIST - ROOF APEX : 3929mm

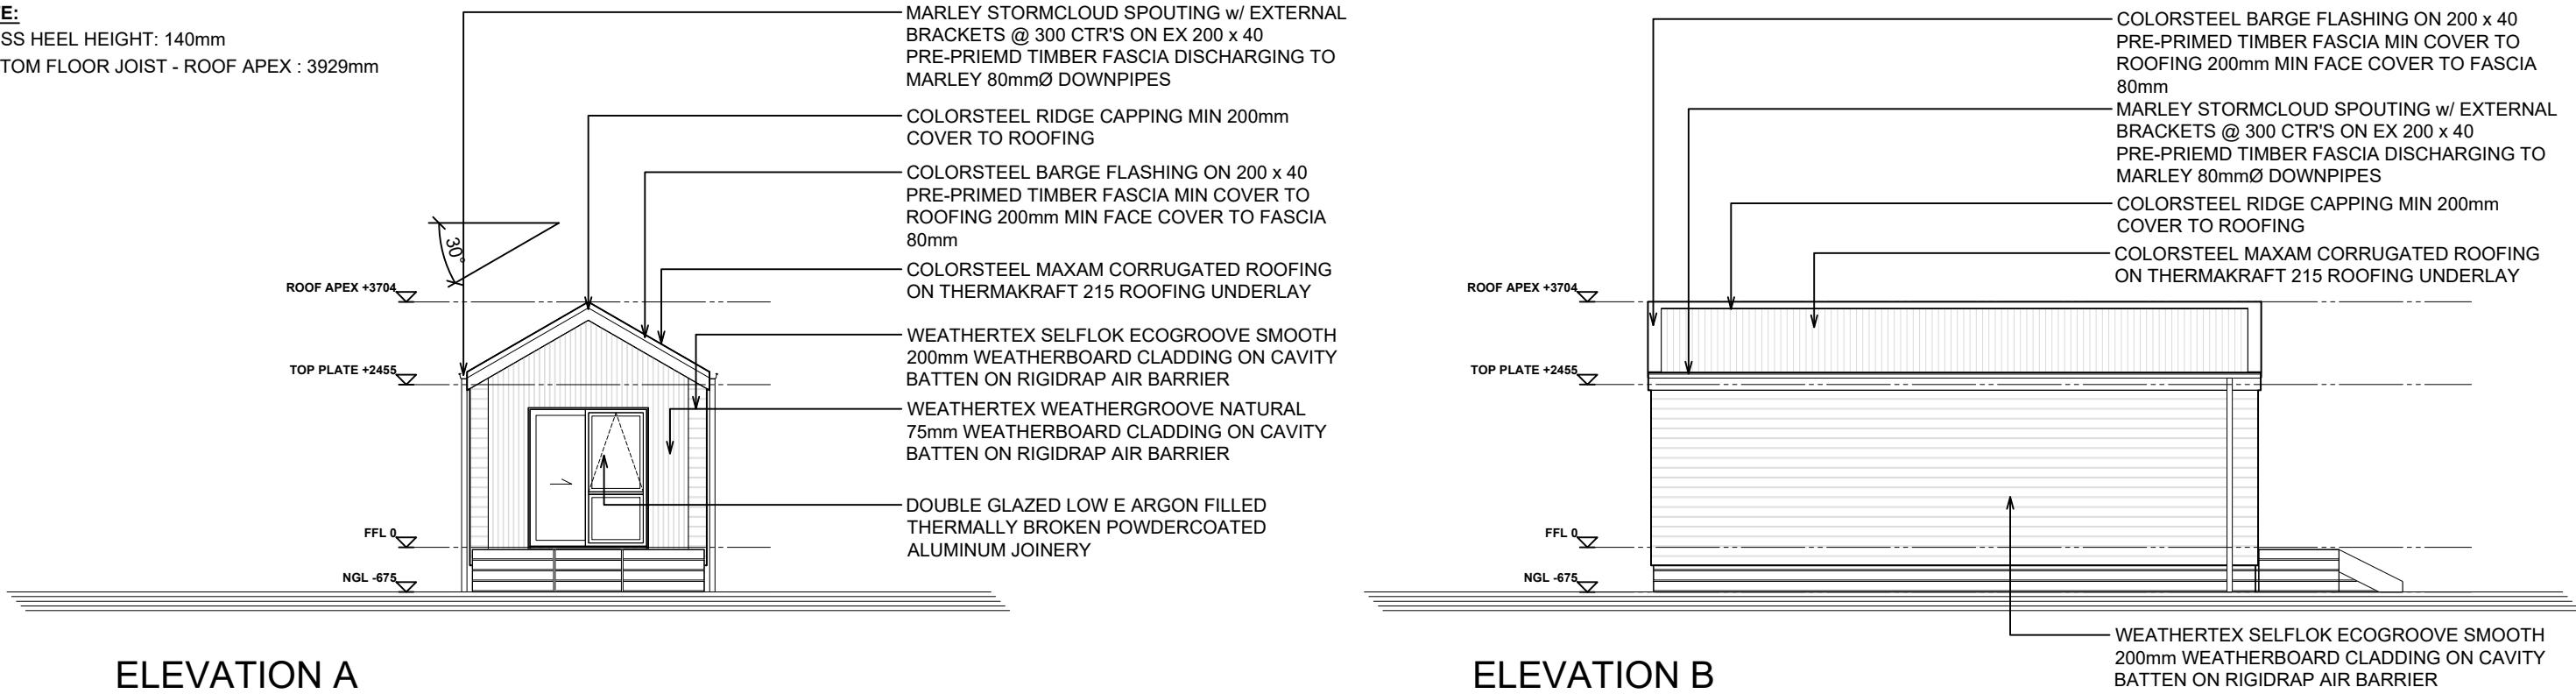


ELEVATION A

1 :100

ELEVATION B

1 :100

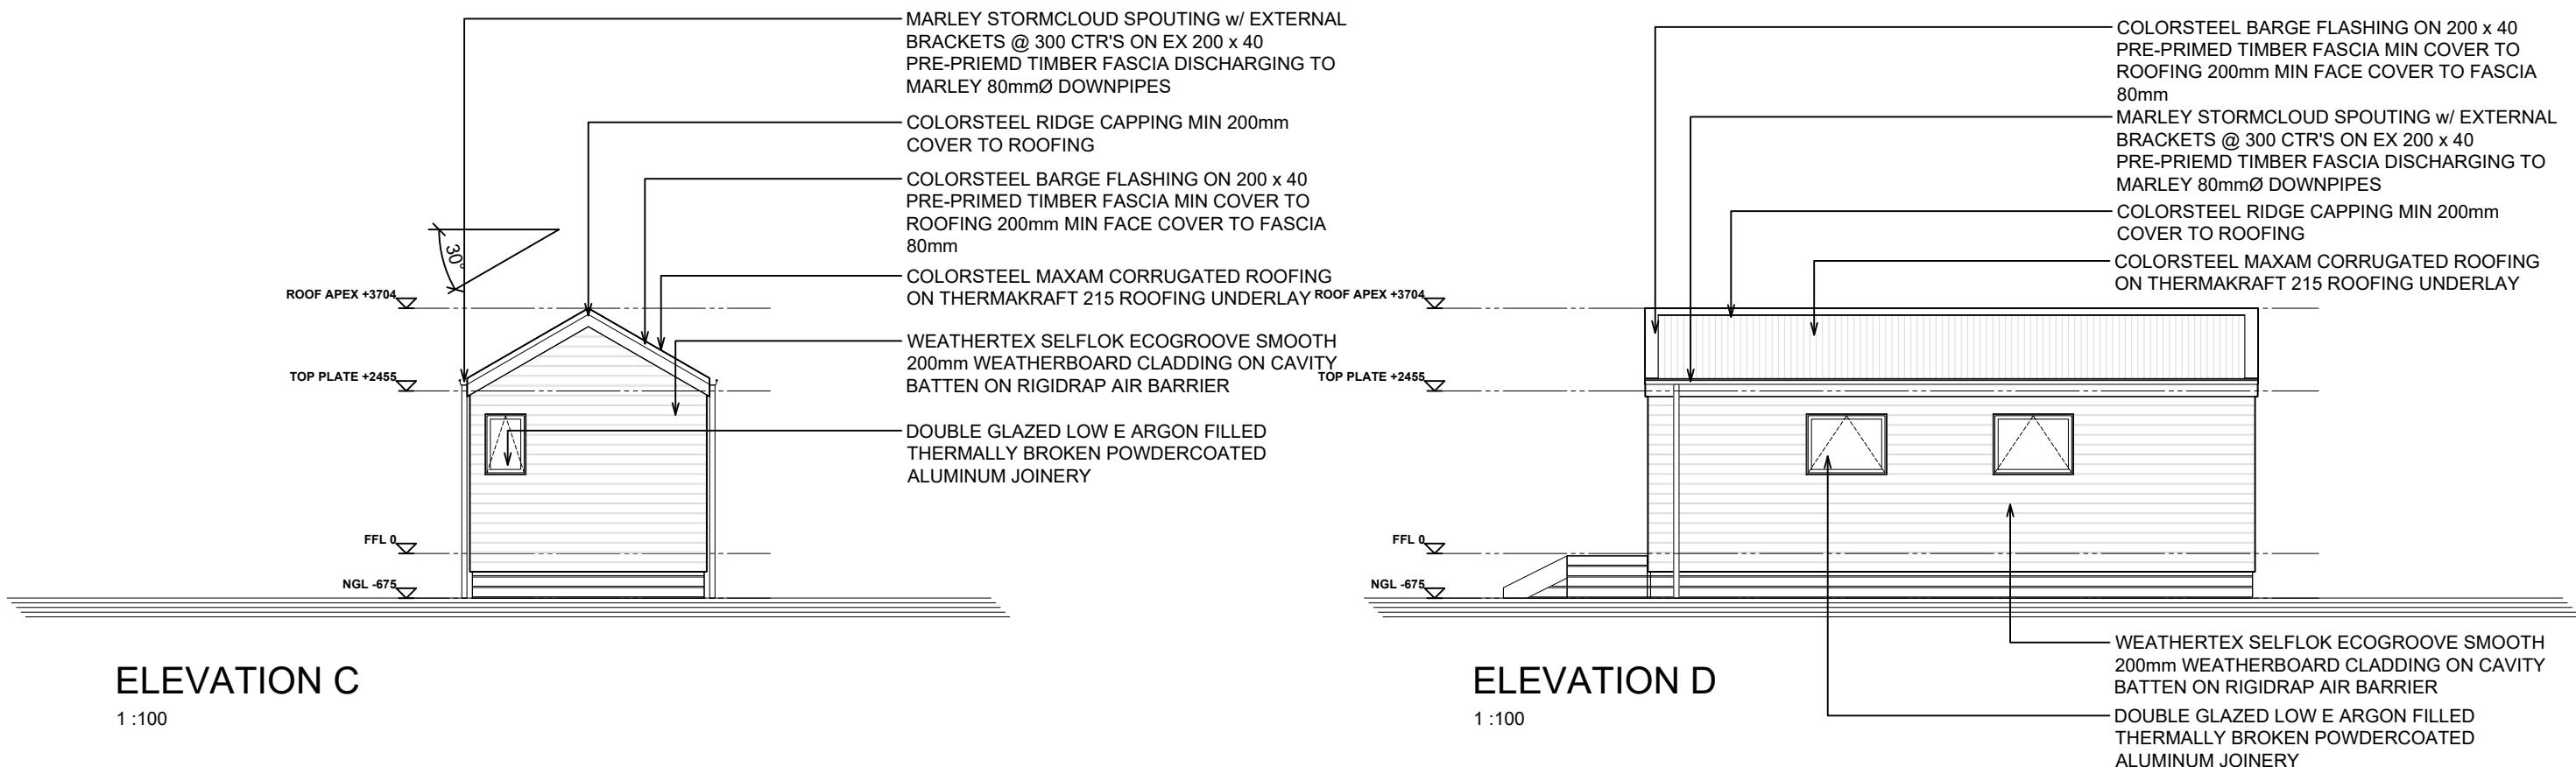

ELEVATION C

1 :100

ELEVATION D

1 :100





0800 978 989
sales@southpeakhomes.co.nz
www.southpeakhomes.co.nz

ELEVATIONS

OKARI GABLE
INTERNAL AREA 29.28 sqm
EXTERNAL AREA 31.50 sqm
CLIENT
ADDRESS

REVISION	By	No.	Date	SCALE	1:100	Drawing No.
				ORIGINAL DRAWING @ A3		
				Drawn By	MELVIN	
				Issued	01/12/25	
						03 OF 04

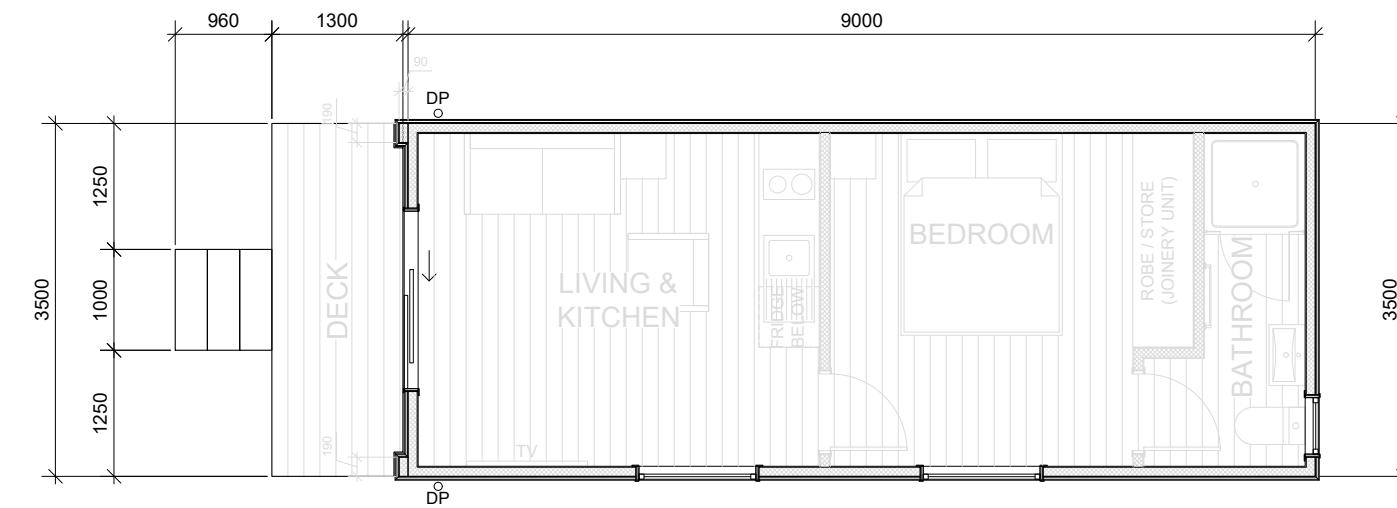 

0800 978 989
 sales@southpeakhomes.co.nz
 www.southpeakhomes.co.nz

FLOOR PLAN (1)

OKARI GABLE
 INTERNAL AREA 29.28 sqm
 EXTERNAL AREA 31.50 sqm
 CLIENT
 ADDRESS

REVISION By No. Date

SCALE 1:75 Drawing No.
 ORIGINAL DRAWING @ A3
 Drawn By MELVIN
 Issued 01/12/25
 02 OF 04