

0800 978 989
 sales@southpeakhomes.co.nz
 www.southpeakhomes.co.nz


FLOOR PLAN

OKARI GABLE
 INTERNAL AREA 29.28 sqm
 EXTERNAL AREA 31.50 sqm
 CLIENT
 ADDRESS

REVISION By No. Date


SCALE 1:75 Drawing No.
 ORIGINAL DRAWING @ A3
 Drawn By MELVIN
 Issued 13/01/25
 02 OF 04

NOTE:
TRUSS HEEL HEIGHT: 140mm
BOTTOM FLOOR JOIST - ROOF APEX : 3929mm

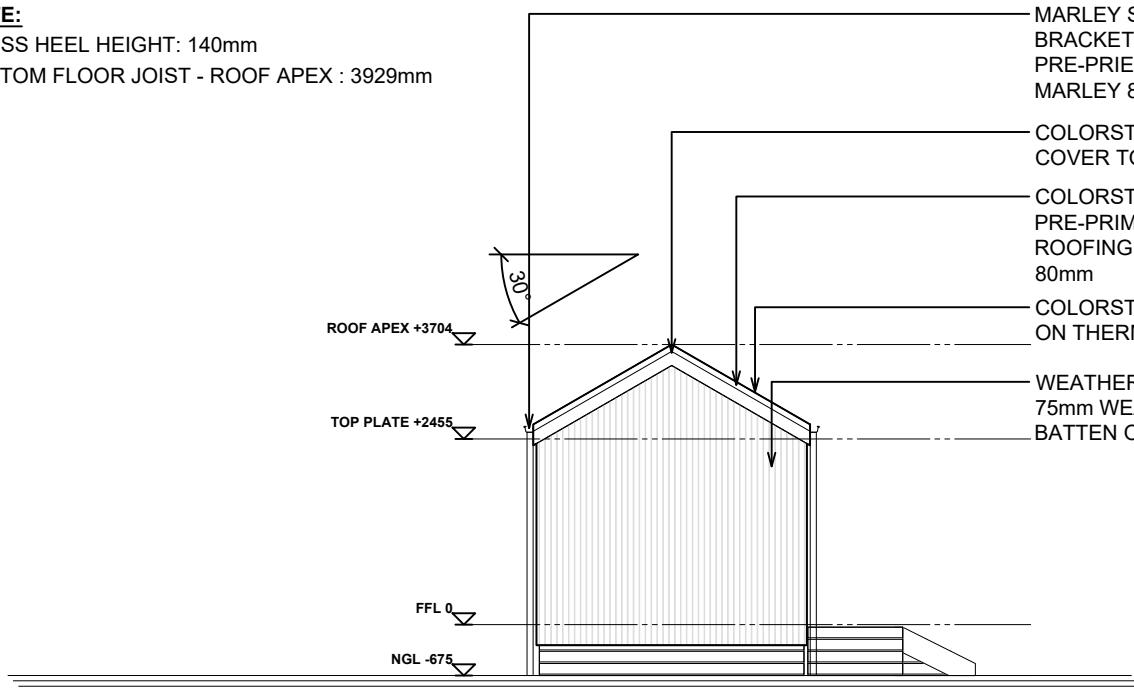


ELEVATION A

1 :100

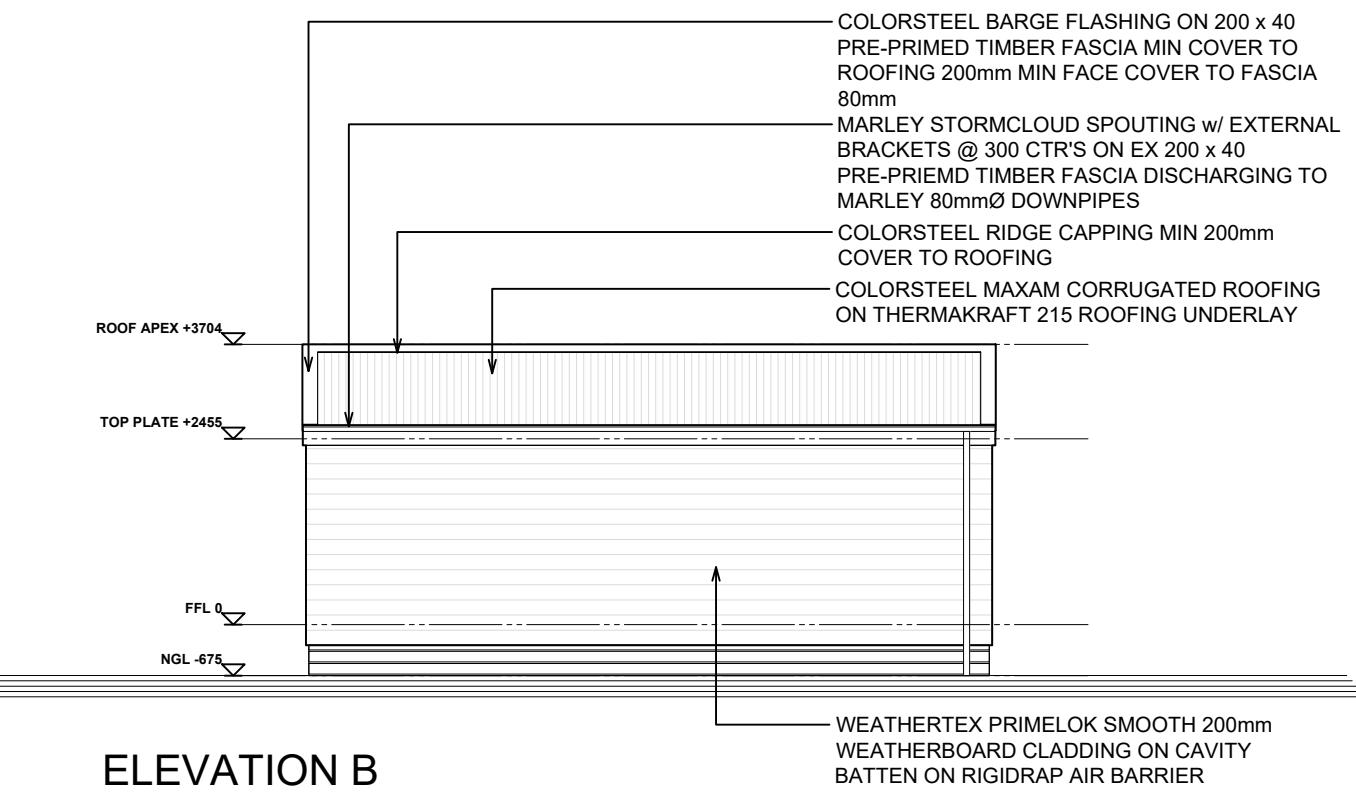


ELEVATION B

1 :100

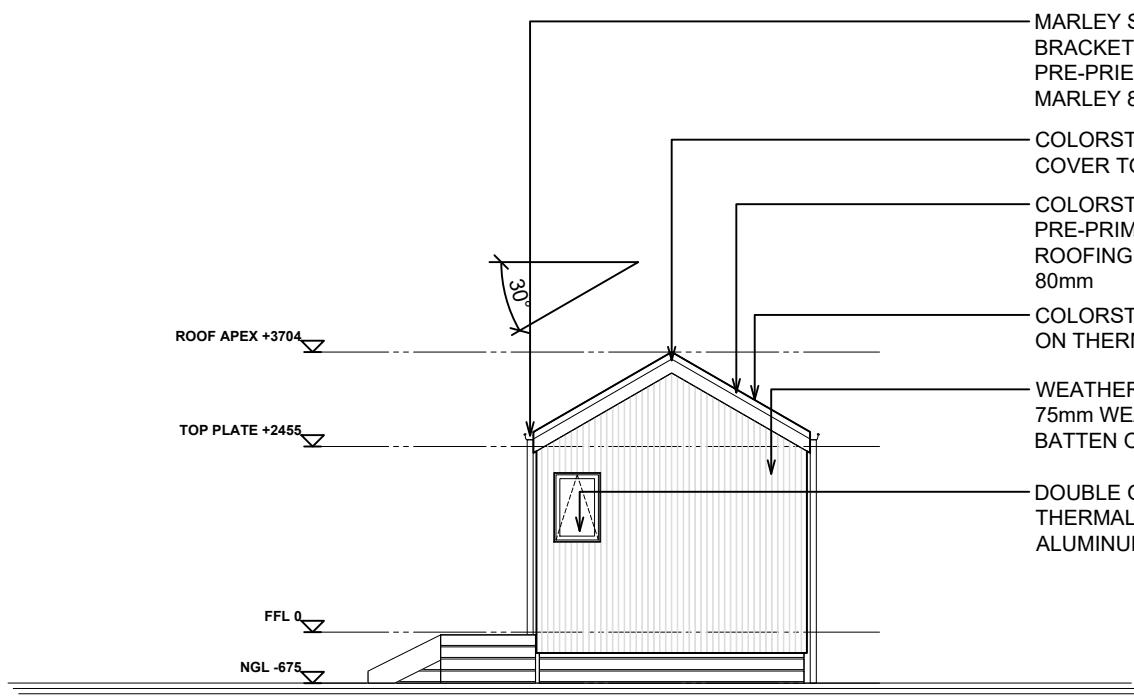

ELEVATION C

1 :100

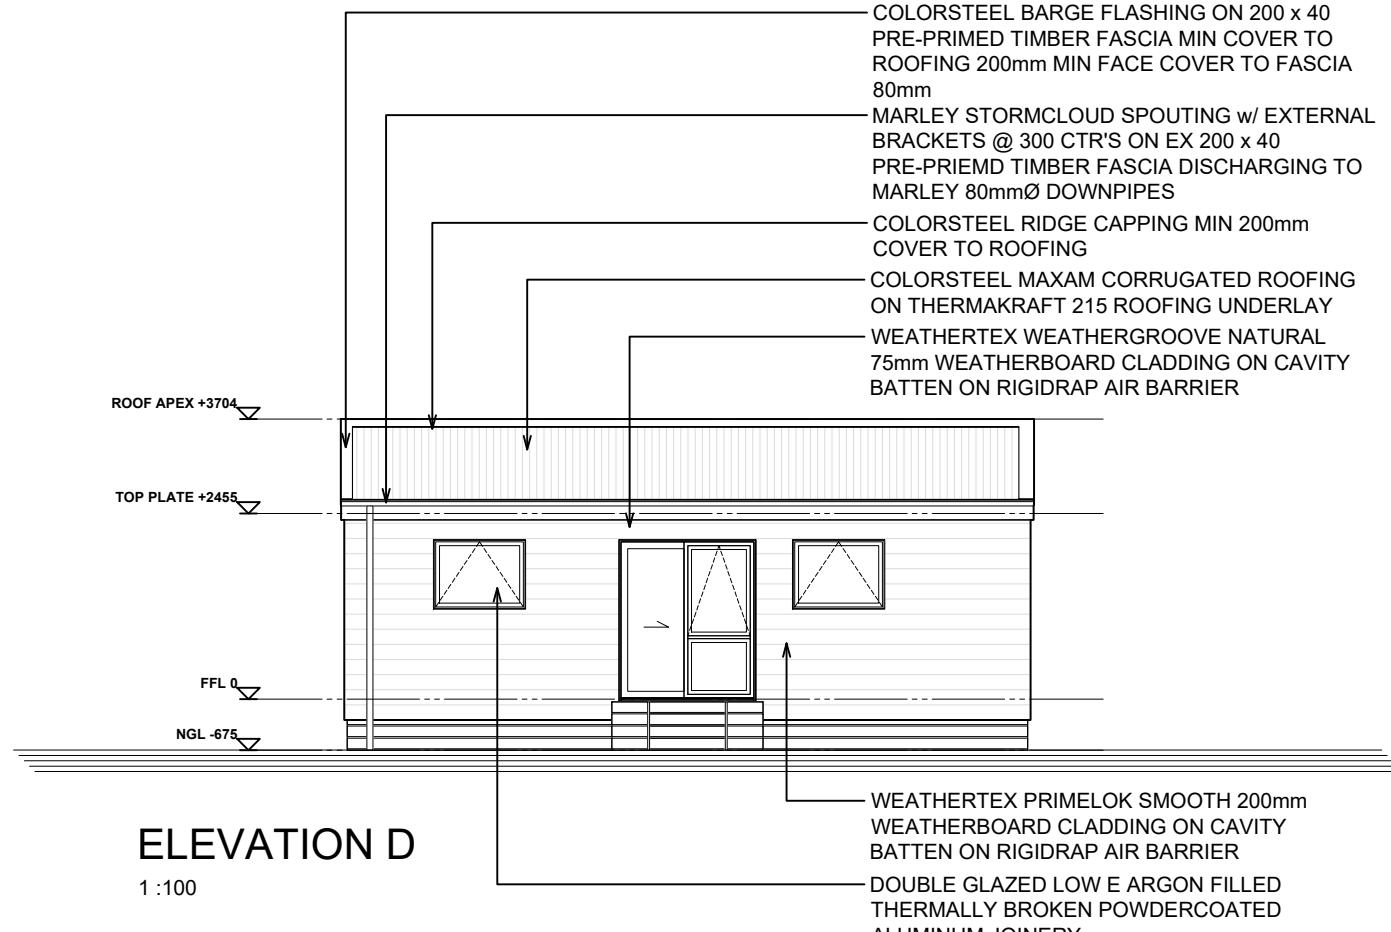

ELEVATION D

1 :100



0800 978 989
sales@southpeakhomes.co.nz
www.southpeakhomes.co.nz

ELEVATIONS

OKARI GABLE
INTERNAL AREA 29.28 sqm
EXTERNAL AREA 31.50 sqm
CLIENT
ADDRESS

REVISION

By

No.

Date

SCALE
ORIGINAL DRAWING @ A3



Drawn By MELVIN

Issued 01/12/25

1:100
Drawing No.

03

OF 04

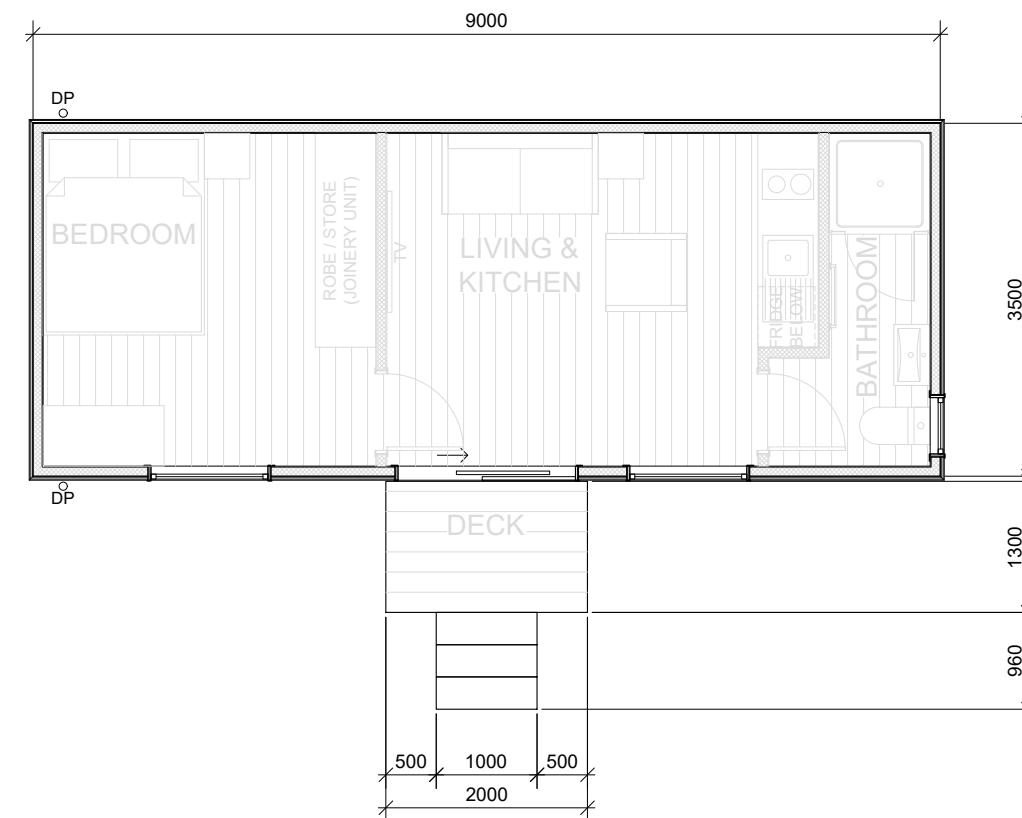 

0800 978 989
 sales@southpeakhomes.co.nz
 www.southpeakhomes.co.nz

FLOOR PLAN (1)

OKARI GABLE
 INTERNAL AREA 29.28 sqm
 EXTERNAL AREA 31.50 sqm
 CLIENT
 ADDRESS

REVISION By No. Date

SCALE 1:75 Drawing No.
 ORIGINAL DRAWING @ A3
 Drawn By MELVIN
 Issued 13/01/25
 02 OF 04