

0800 978 989
sales@southpeakhomes.co.nz
www.southpeakhomes.co.nz

FLOOR PLAN

OKARI GABI F

INTERNAL AREA 29.28 sqm

EXTERNAL AREA
CLIENT
ADDRESS






REVISION By No. Date

SCALE	1:75	Drawing No.
ORIGINAL DRAWING @ A3		
Drawn By	MELVIN	02
Issued	13/01/25	OF

NOTE:

TRUSS HEEL HEIGHT: 365mm

BOTTOM FLOOR JOIST - ROOF APEX : 3444mm

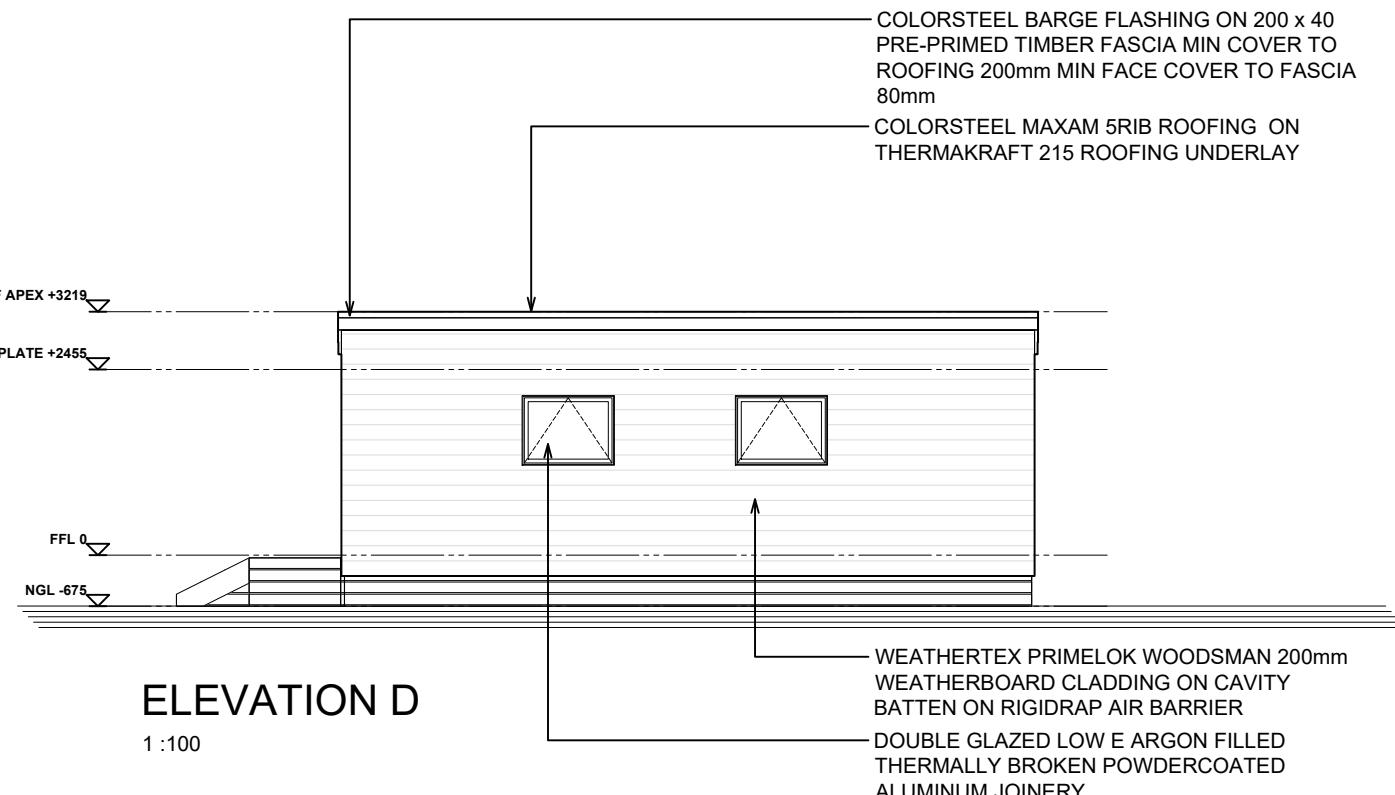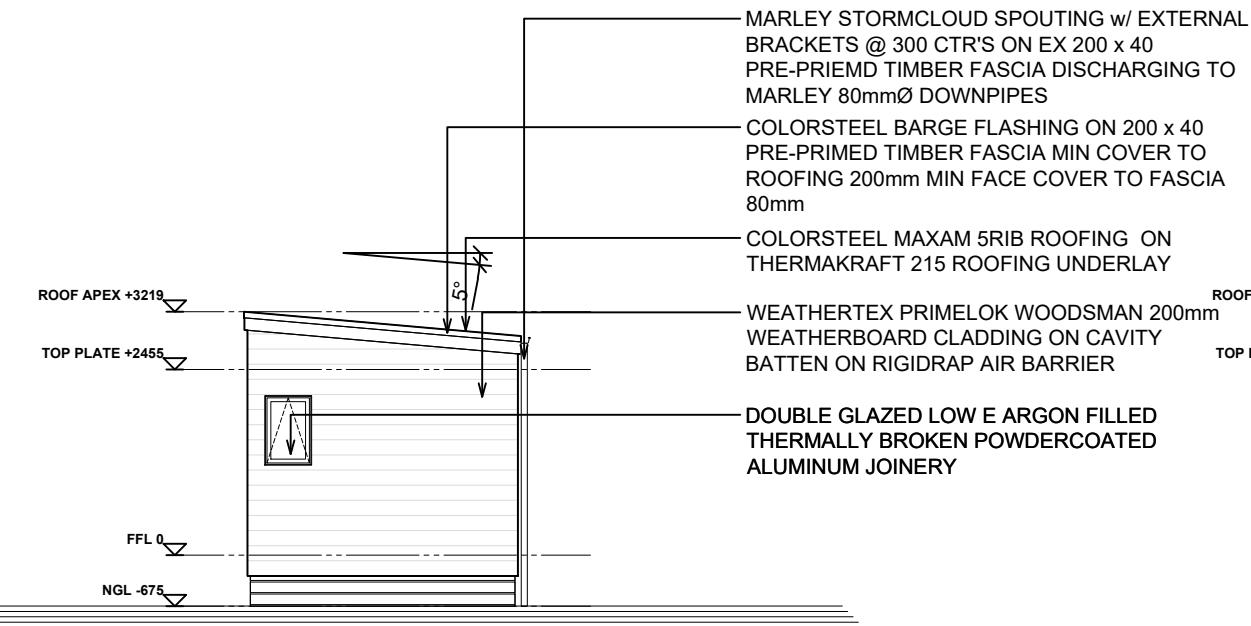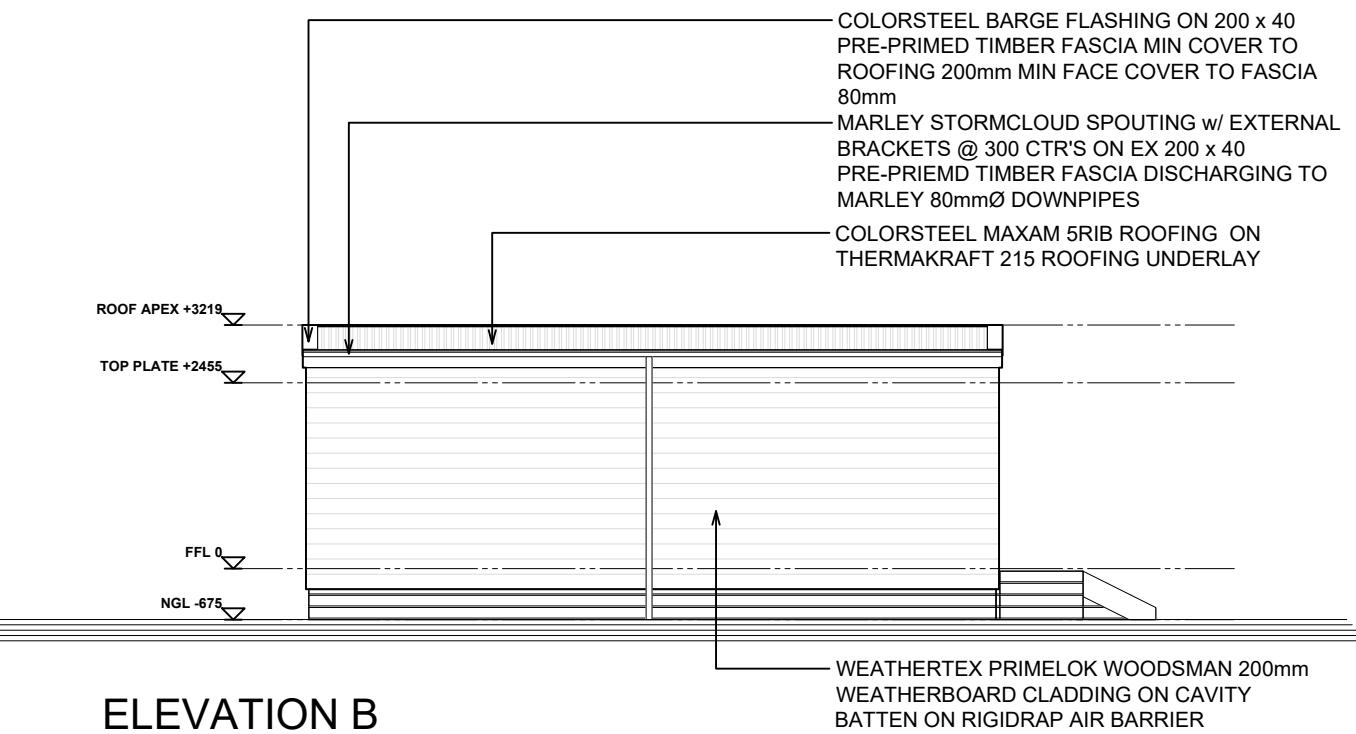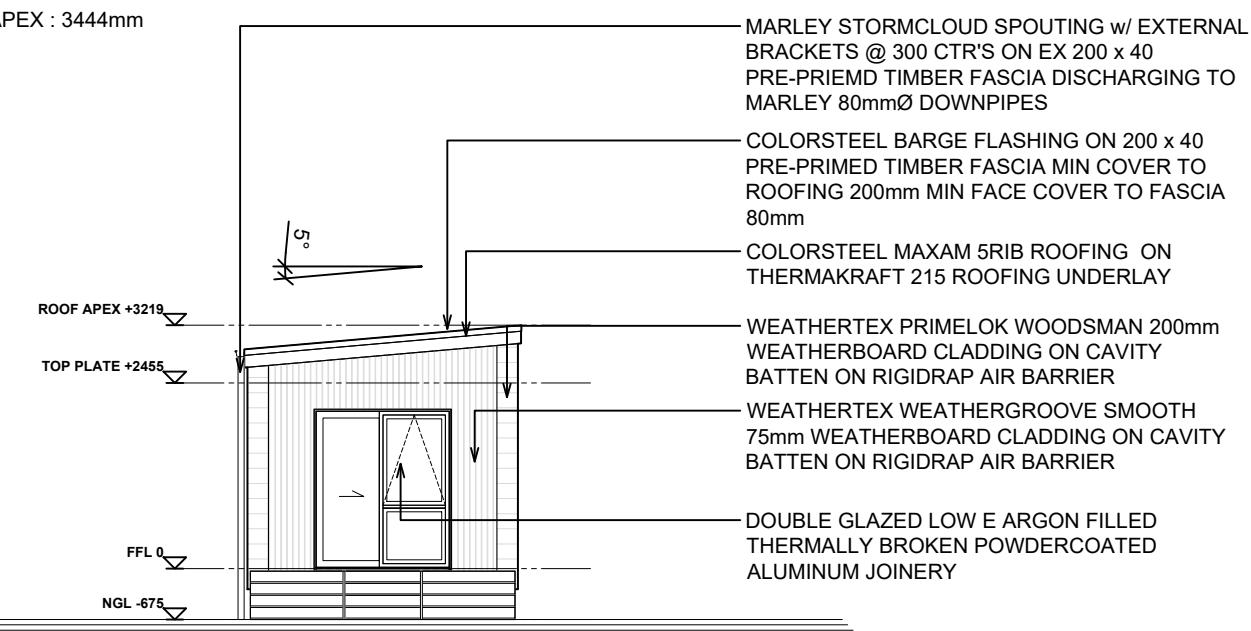
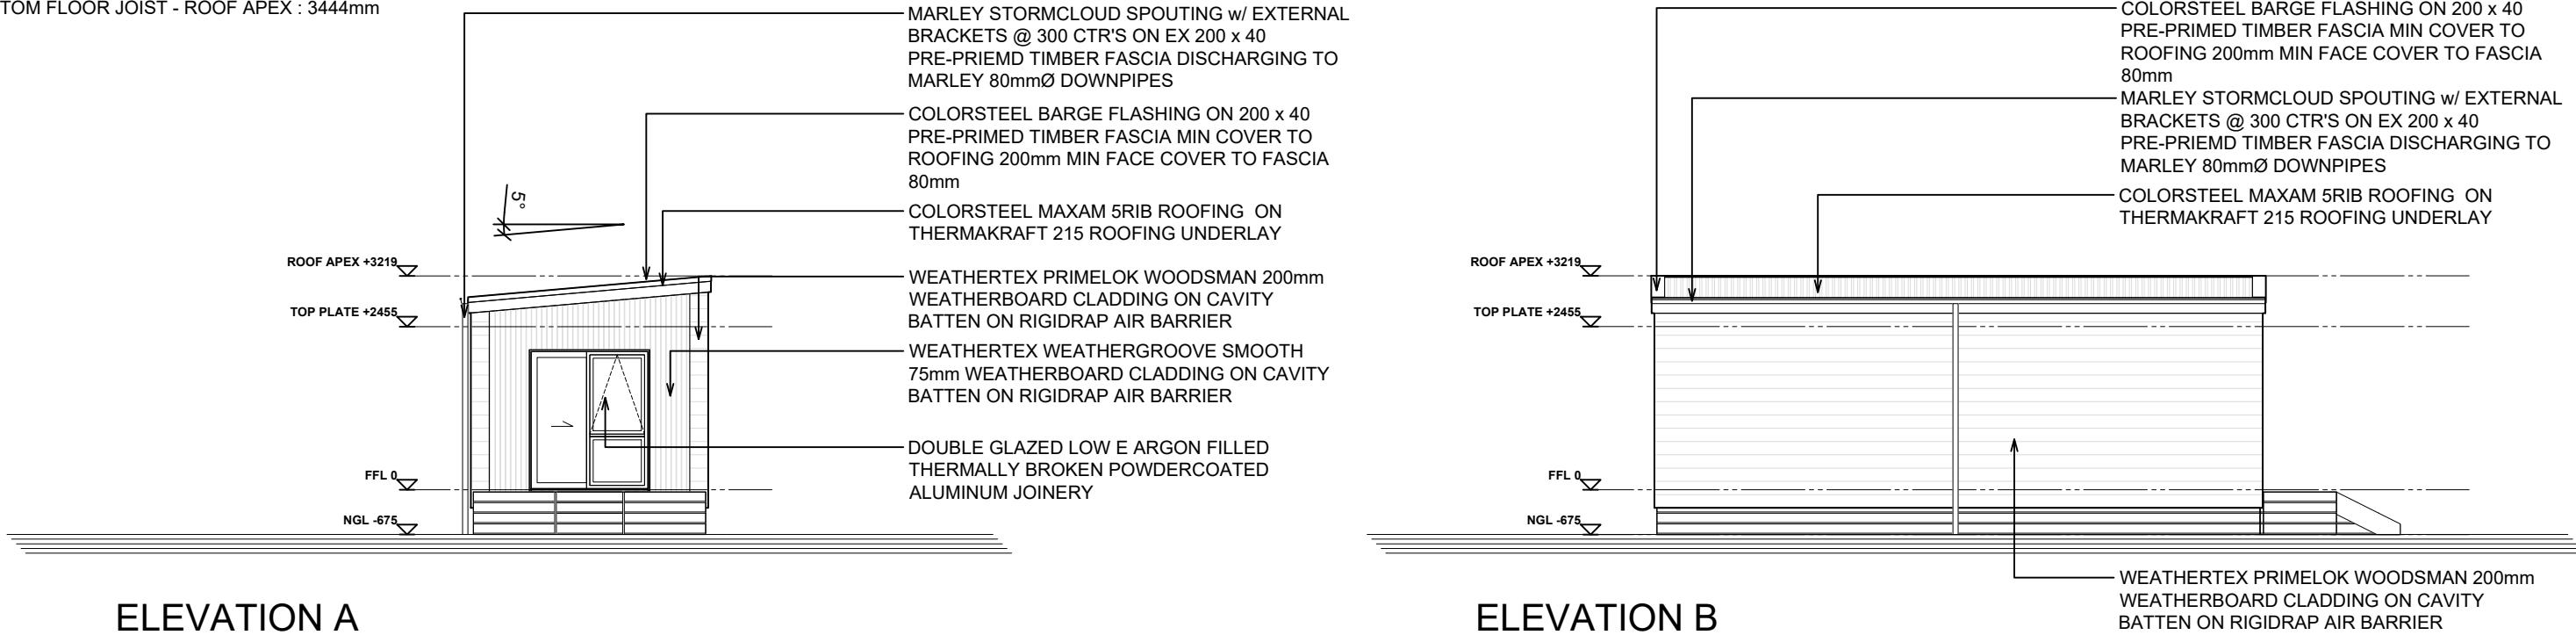


0800 978 989
sales@southpeakhomes.co.nz
www.southpeakhomes.co.nz

ELEVATIONS

OKARI GABLE
 INTERNAL AREA 29.28 sqm
 EXTERNAL AREA 31.50 sqm
 CLIENT
 ADDRESS

REVISION By No. Date SCALE 1:100 Drawing No.
 ORIGINAL DRAWING @ A3
 Drawn By MELVIN
 Issued 13/01/25 03
 OF 04

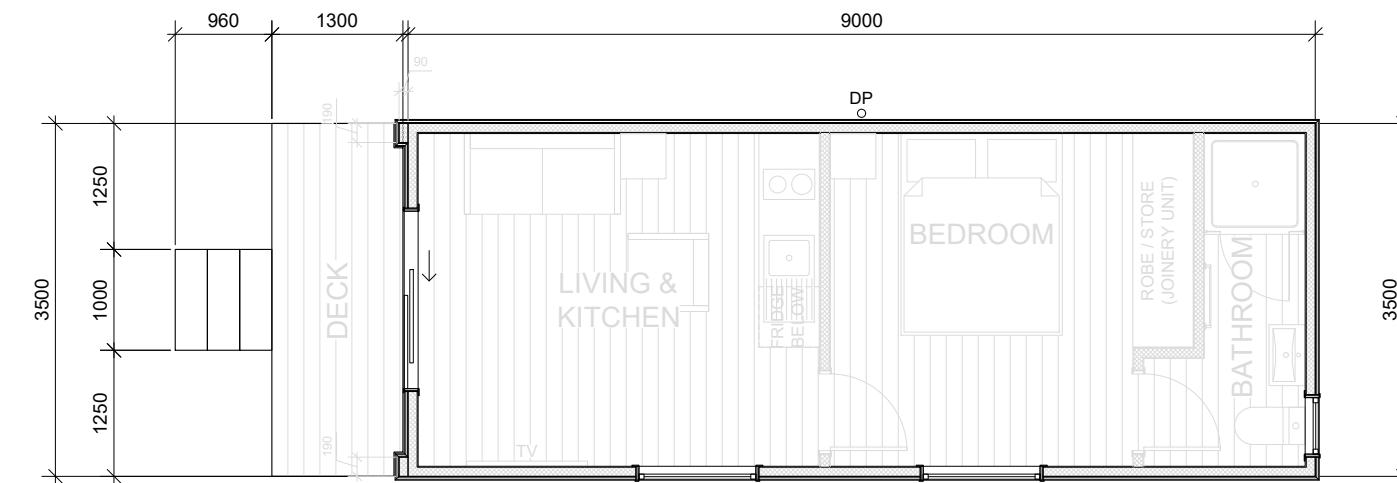 

0800 978 989
 sales@southpeakhomes.co.nz
 www.southpeakhomes.co.nz

FLOOR PLAN (1)

OKARI GABLE
 INTERNAL AREA 29.28 sqm
 EXTERNAL AREA 31.50 sqm
 CLIENT
 ADDRESS

REVISION By No. Date

SCALE 1:75 Drawing No.
 ORIGINAL DRAWING @ A3
 Drawn By MELVIN
 Issued 13/01/25
 02 OF 04