

0800 978 989
sales@southpeakhomes.co.nz
www.southpeakhomes.co.nz

FLOOR PLAN

OKARI MONO

INTERNAL AREA 29.28 sqm
EXTERNAL AREA 31.50 sqm

**CLIENT
ADDRESS**

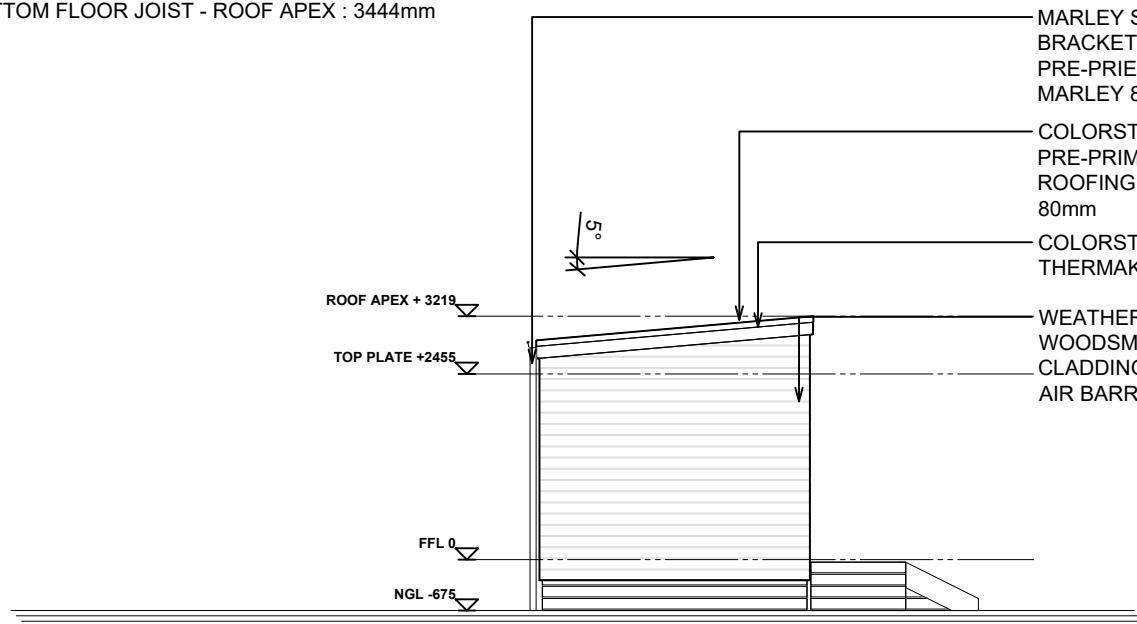
REVISION By No. Date

SCALE	1:75	Drawing No.
ORIGINAL DRAWING @ A3		
Drawn By	MELVIN	02
Issued	13/01/25	OF

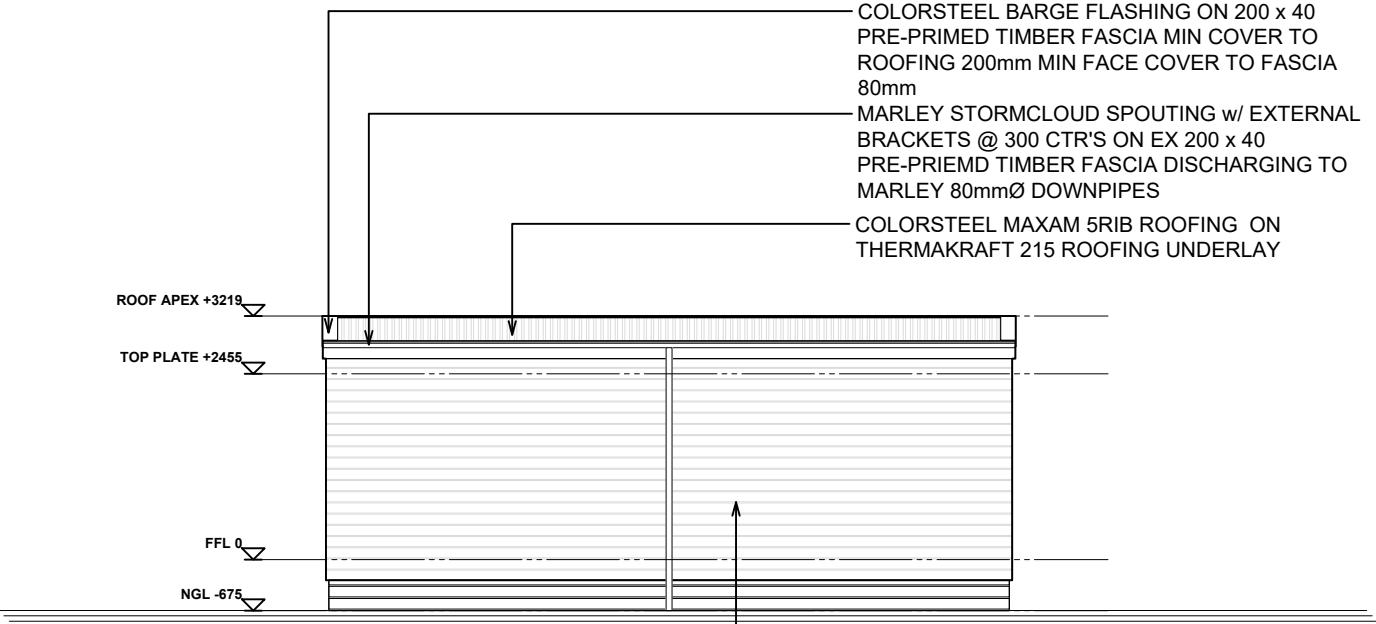
NOTE:

TRUSS HEEL HEIGHT: 365mm

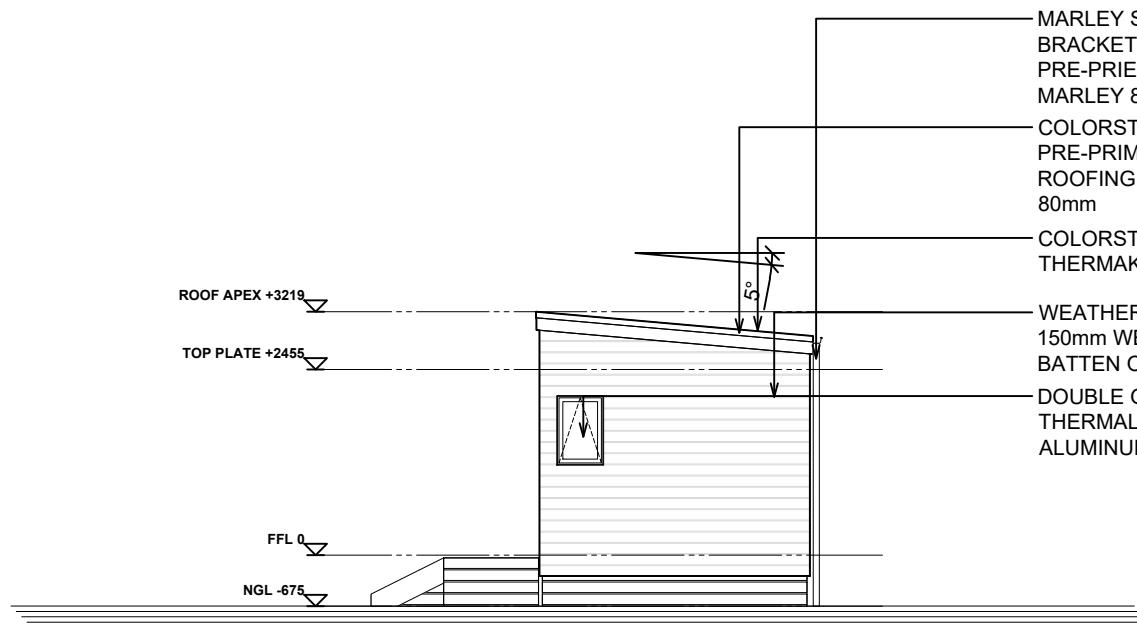
BOTTOM FLOOR JOIST - ROOF APEX : 3444mm

**ELEVATION A**

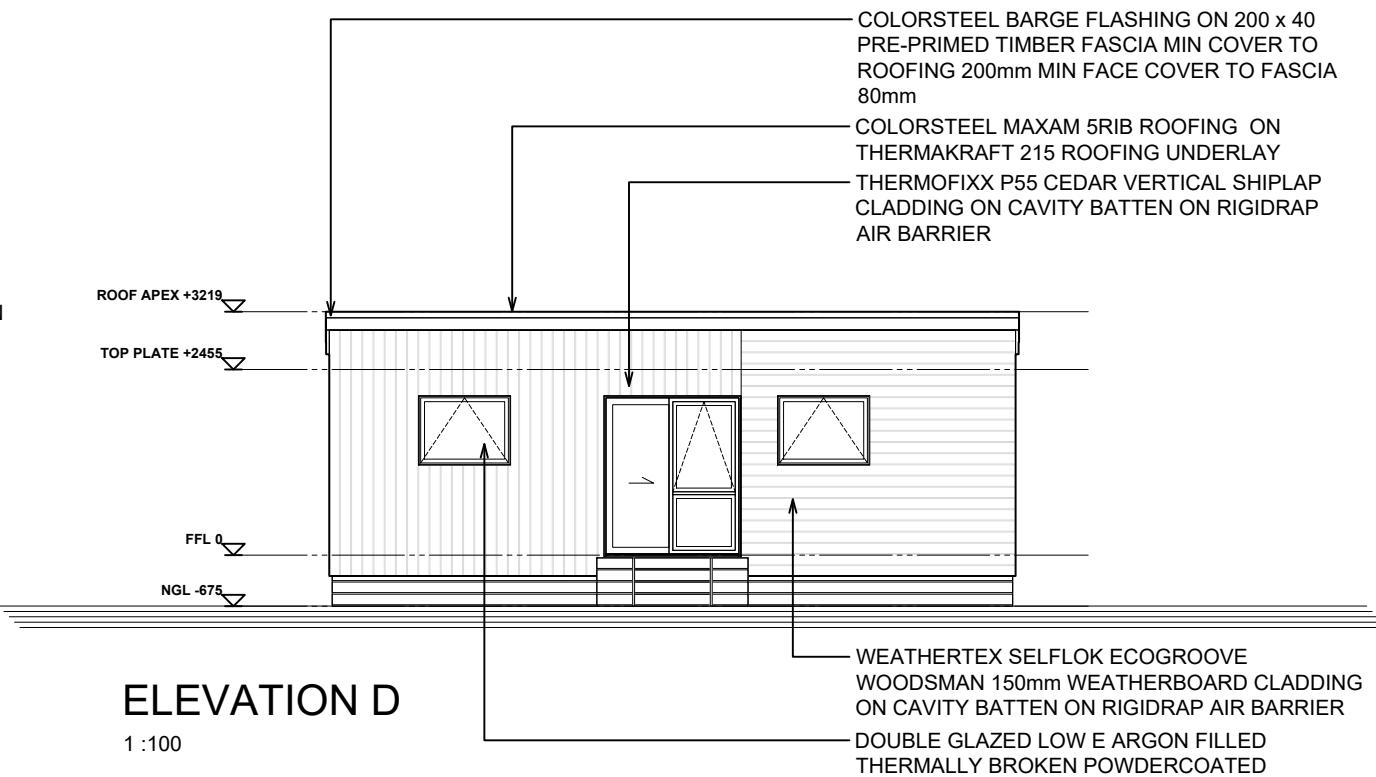
1 :100

**ELEVATION B**

1 :100

**ELEVATION C**

1 :100

**ELEVATION D**

1 :100



0800 978 989
 sales@southpeakhomes.co.nz
 www.southpeakhomes.co.nz

ELEVATIONS**OKARI MONO**

INTERNAL AREA 29.28 sqm
 EXTERNAL AREA 31.50 sqm
 CLIENT
 ADDRESS

REVISION

By

No.

Date

SCALE

ORIGINAL DRAWING @ A3

Drawn By MELVIN

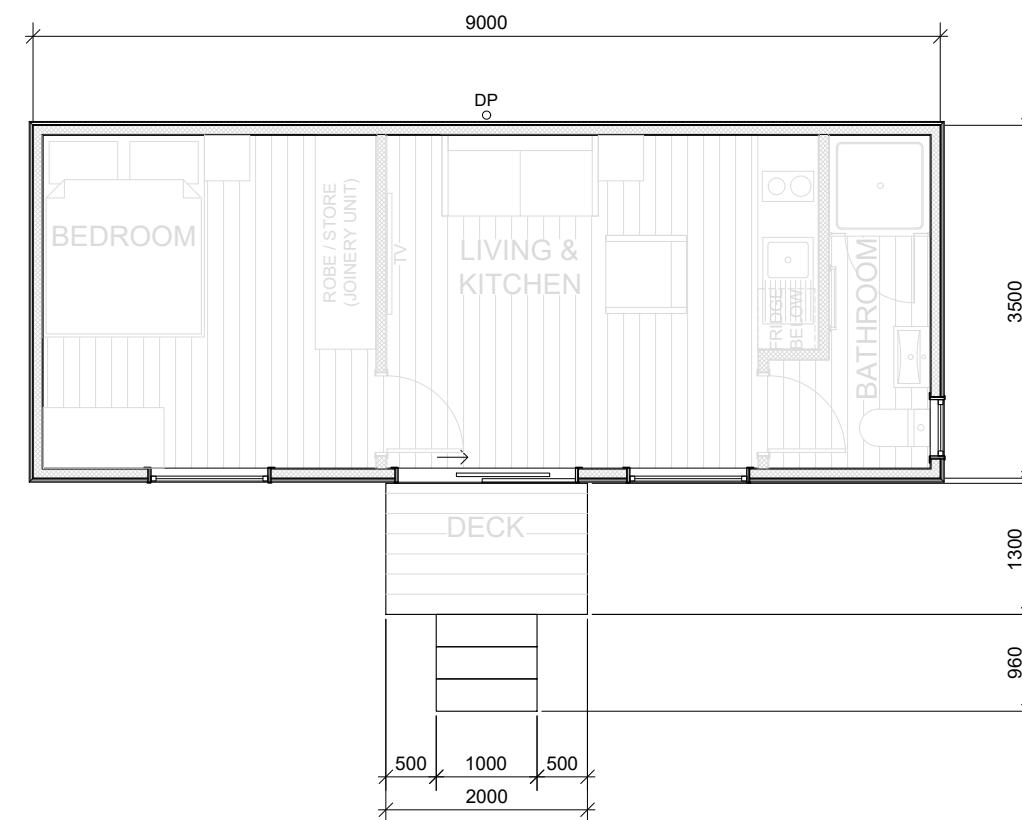
 
Issued 13/01/25

1:100

Drawing No.

03

OF 04



0800 978 989
 sales@southpeakhomes.co.nz
 www.southpeakhomes.co.nz

FLOOR PLAN (1)

OKARI MONO
 INTERNAL AREA 29.28 sqm
 EXTERNAL AREA 31.50 sqm
 CLIENT
 ADDRESS

REVISION By No. Date

SCALE 1:75 Drawing No.
 ORIGINAL DRAWING @ A3
 Drawn By MELVIN
 Issued 13/01/25
 02 OF 04