

0800 978 989
 sales@southpeakhomes.co.nz
 www.southpeakhomes.co.nz

FLOOR PLAN

WHITCOMBE 11 GABLE


INTERNAL AREA 133.52 sqm
 EXTERNAL AREA 138.24 sqm
 CLIENT ADDRESS

REVISION By No. Date


SCALE 1:75
 ORIGINAL DRAWING @ A3
 Drawn By MELVIN
 Issued 13/01/25

Drawing No.


02 OF 04

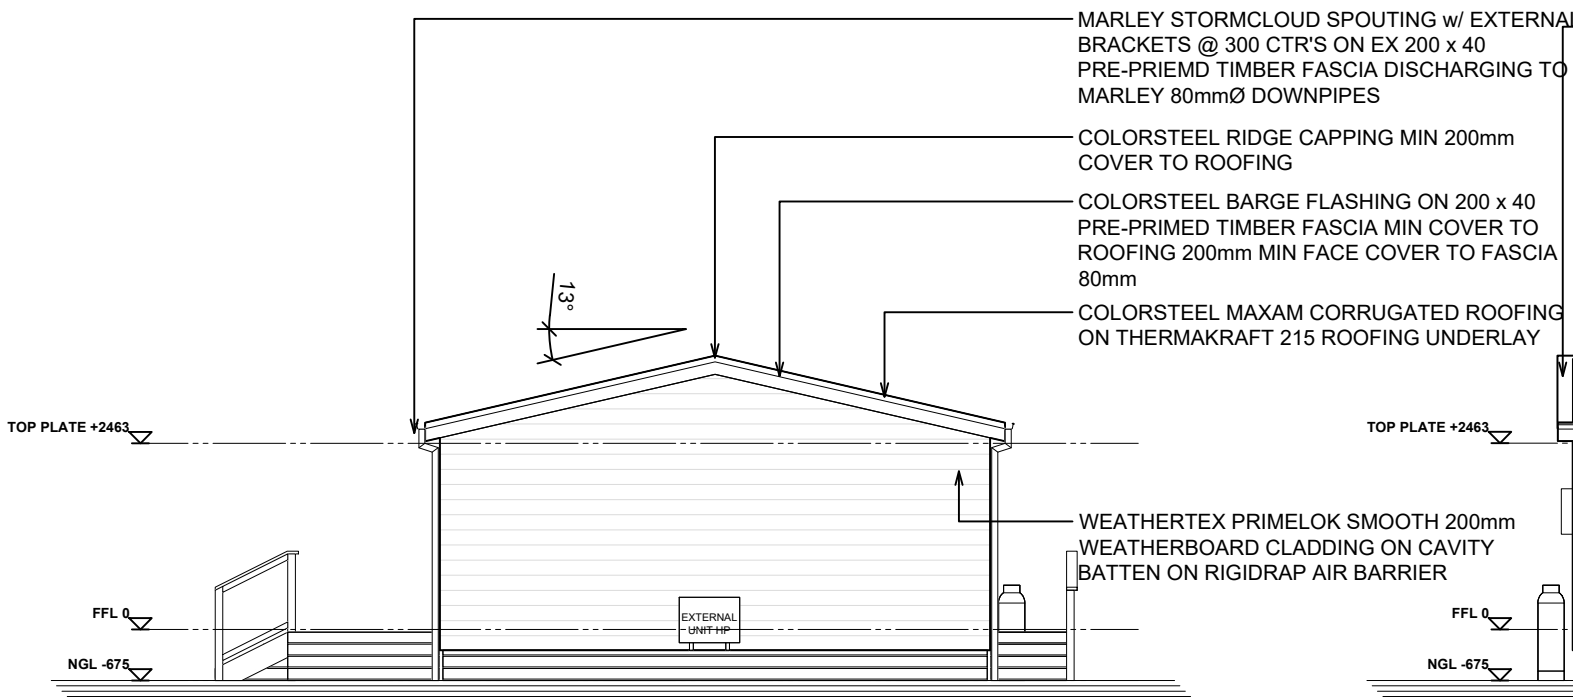


ELEVATION A
1:100

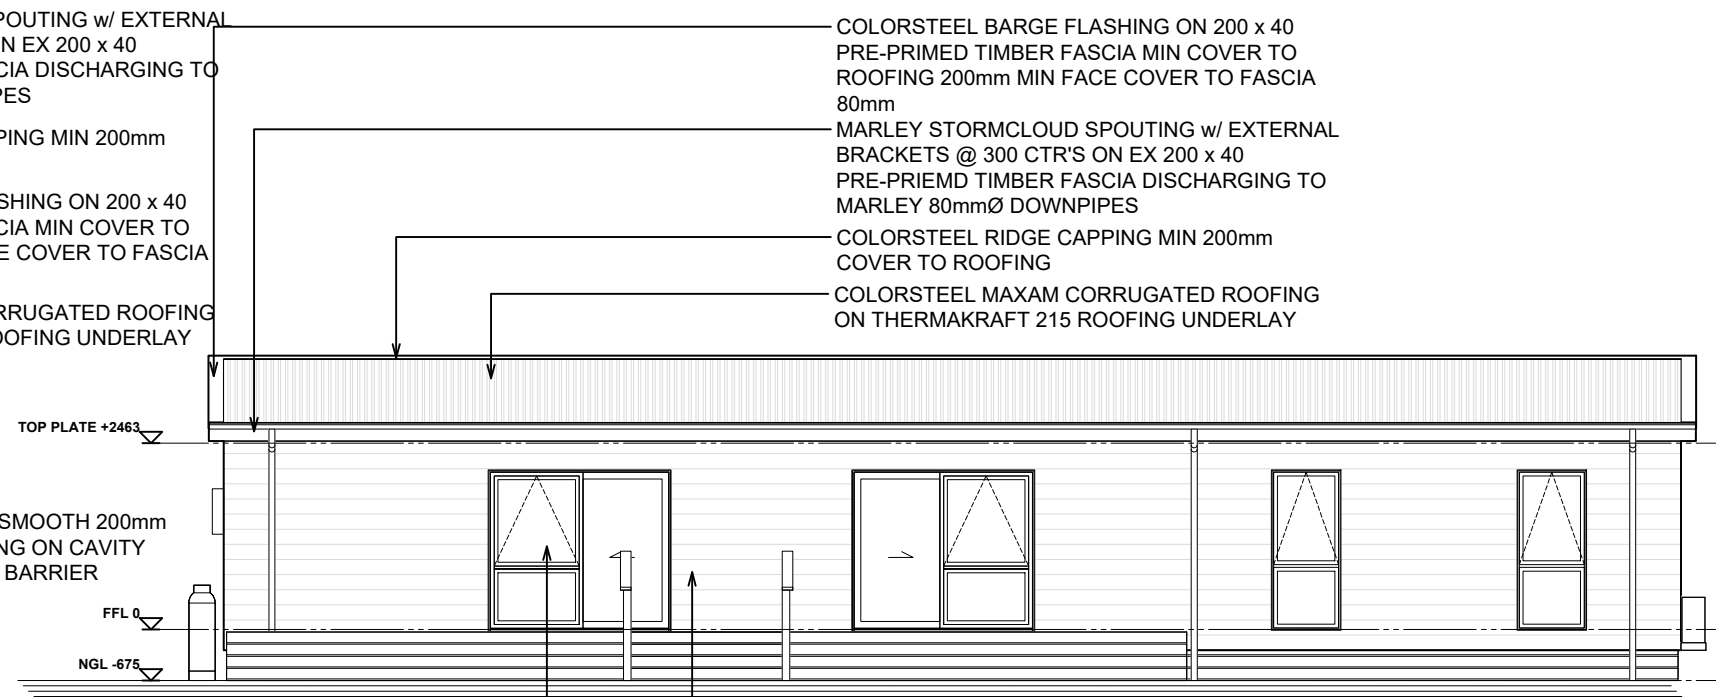

ELEVATION B
1:100

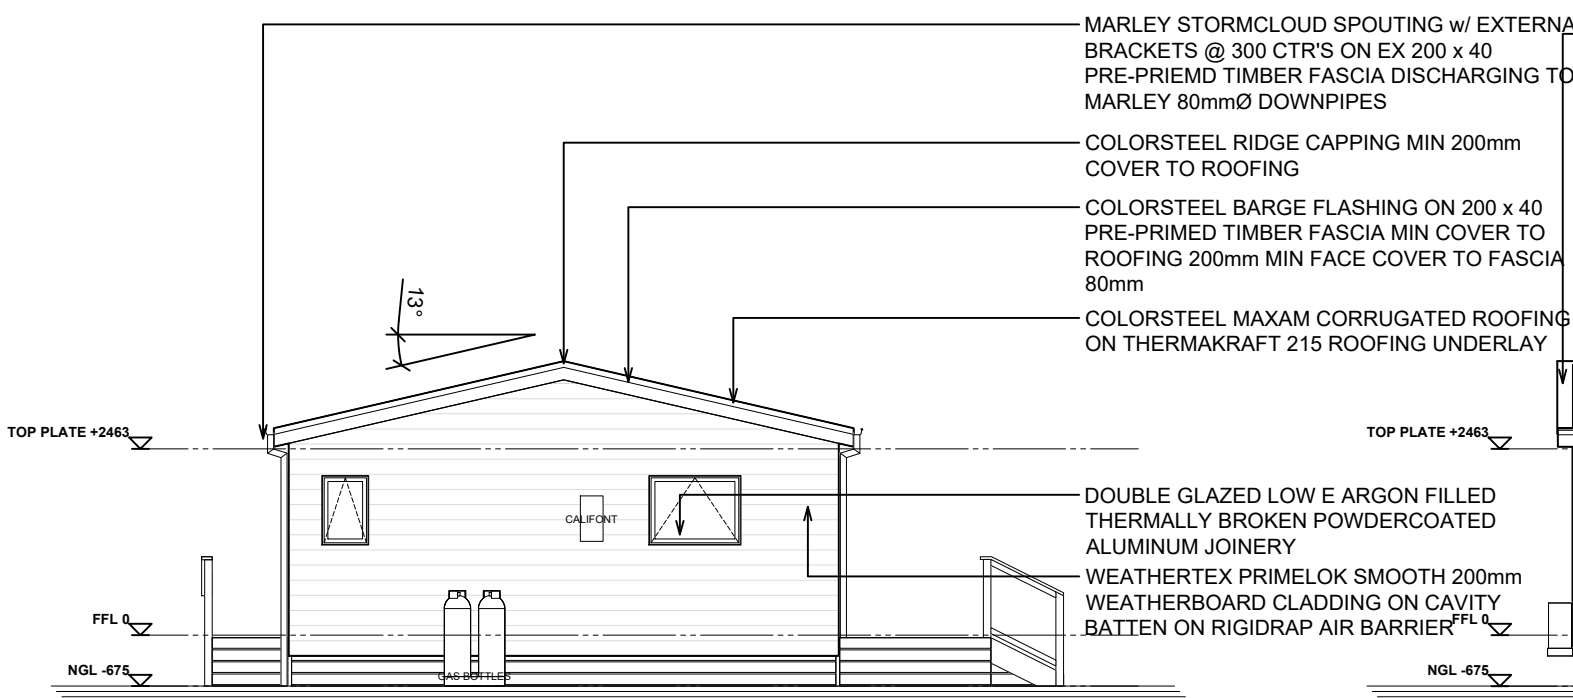

ELEVATION C
1:100

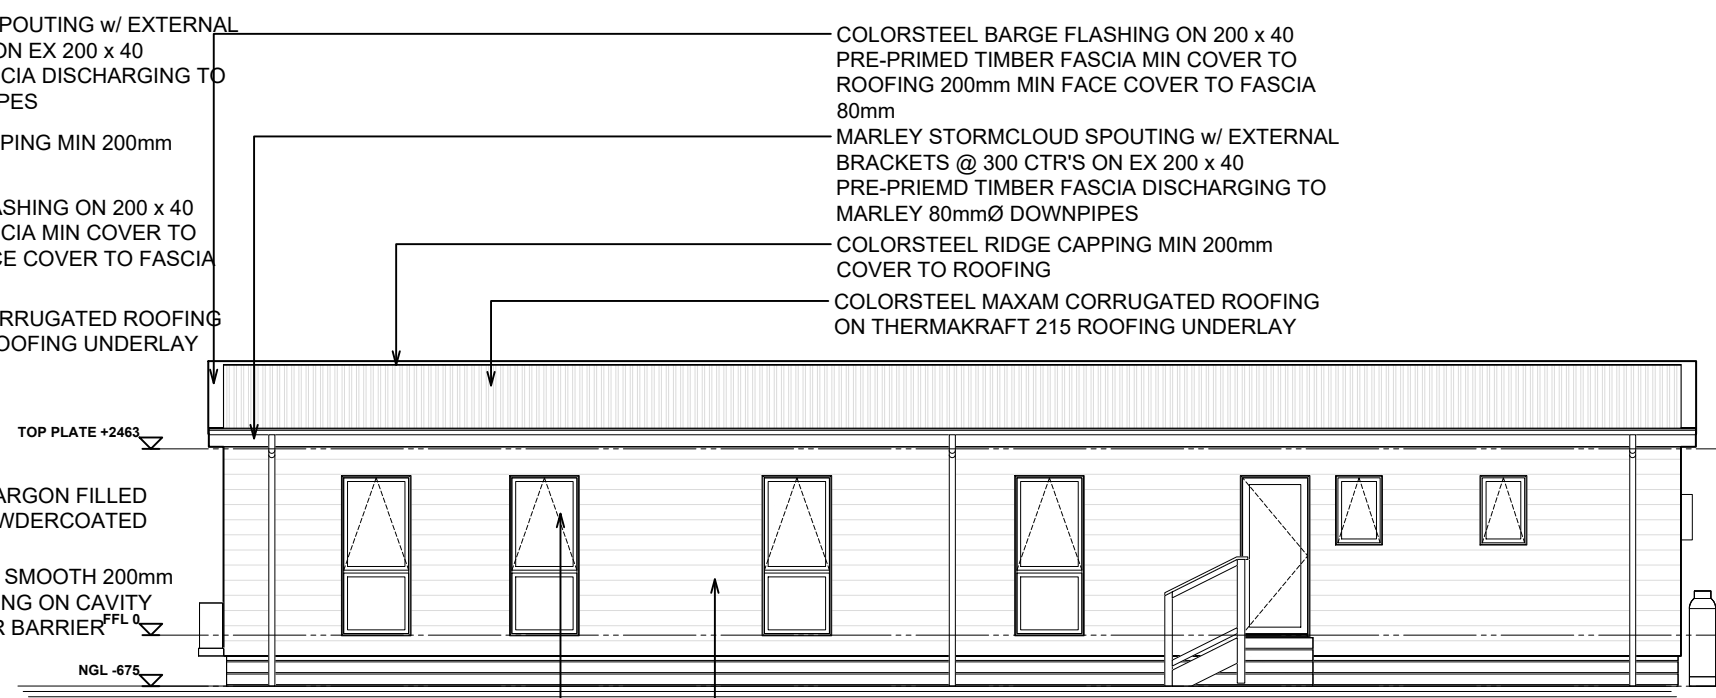

ELEVATION D
1:100



0800 978 989
sales@southpeakhomes.co.nz
www.southpeakhomes.co.nz

ELEVATIONS

WHITCOMBE 11 GABLE

INTERNAL AREA 133.52 sqm
EXTERNAL AREA 138.24 sqm
CLIENT ADDRESS

REVISION	By	No.	Date

SCALE 1:100
ORIGINAL DRAWING @ A3
Drawn By MELVIN
Issued 13/01/25

Drawing No. **03**
OF **04**

