

0800 978 989
 sales@southpeakhomes.co.nz
 www.southpeakhomes.co.nz

FLOOR PLAN

WHITCOMBE 9 GABLE


INTERNAL AREA 108.25 sqm
 EXTERNAL AREA 112.32 sqm
 CLIENT ADDRESS

REVISION By No. Date

SCALE 1:75
 ORIGINAL DRAWING @ A3
 Drawn By MELVIN
 Issued 13/01/25


Drawing No.

02 OF 04

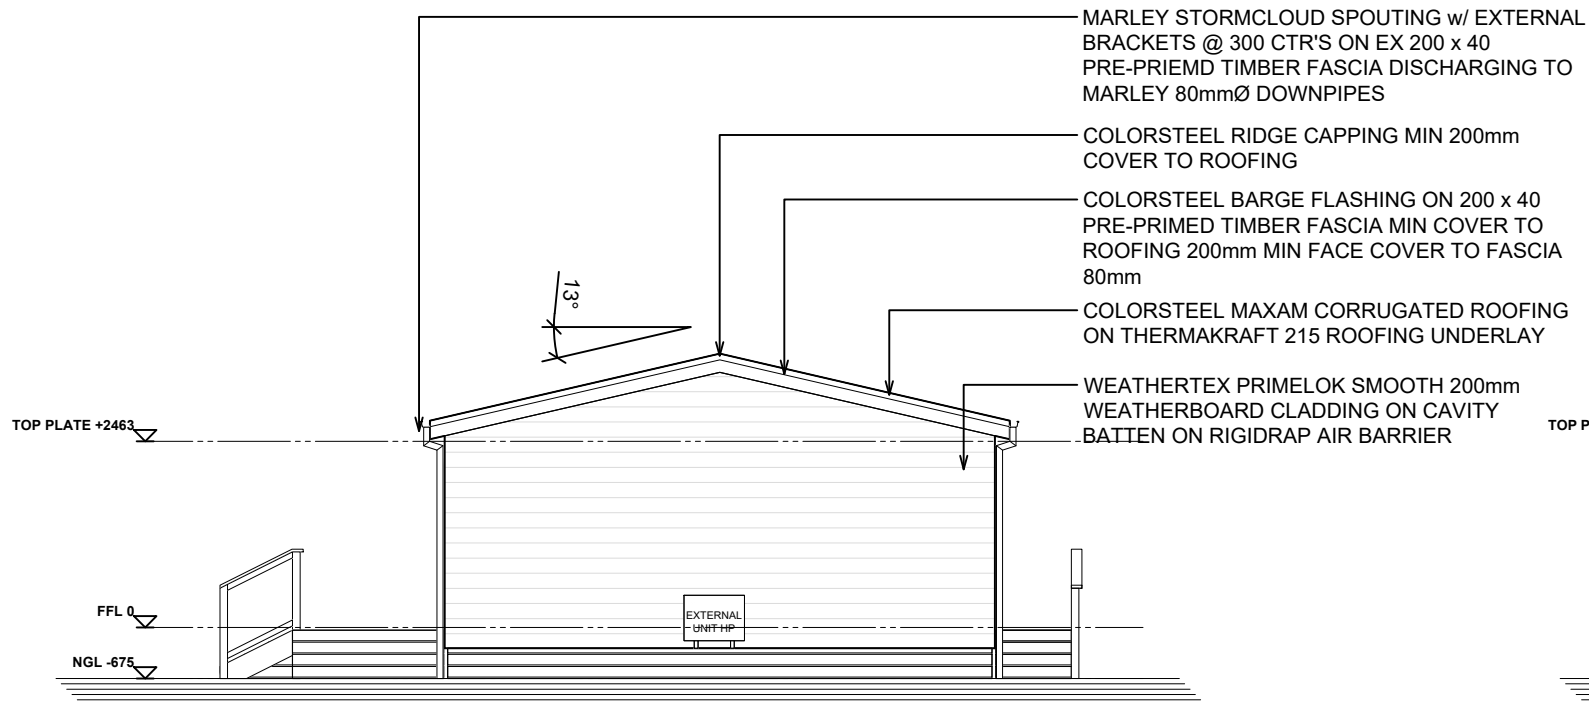

ELEVATION A

1:100

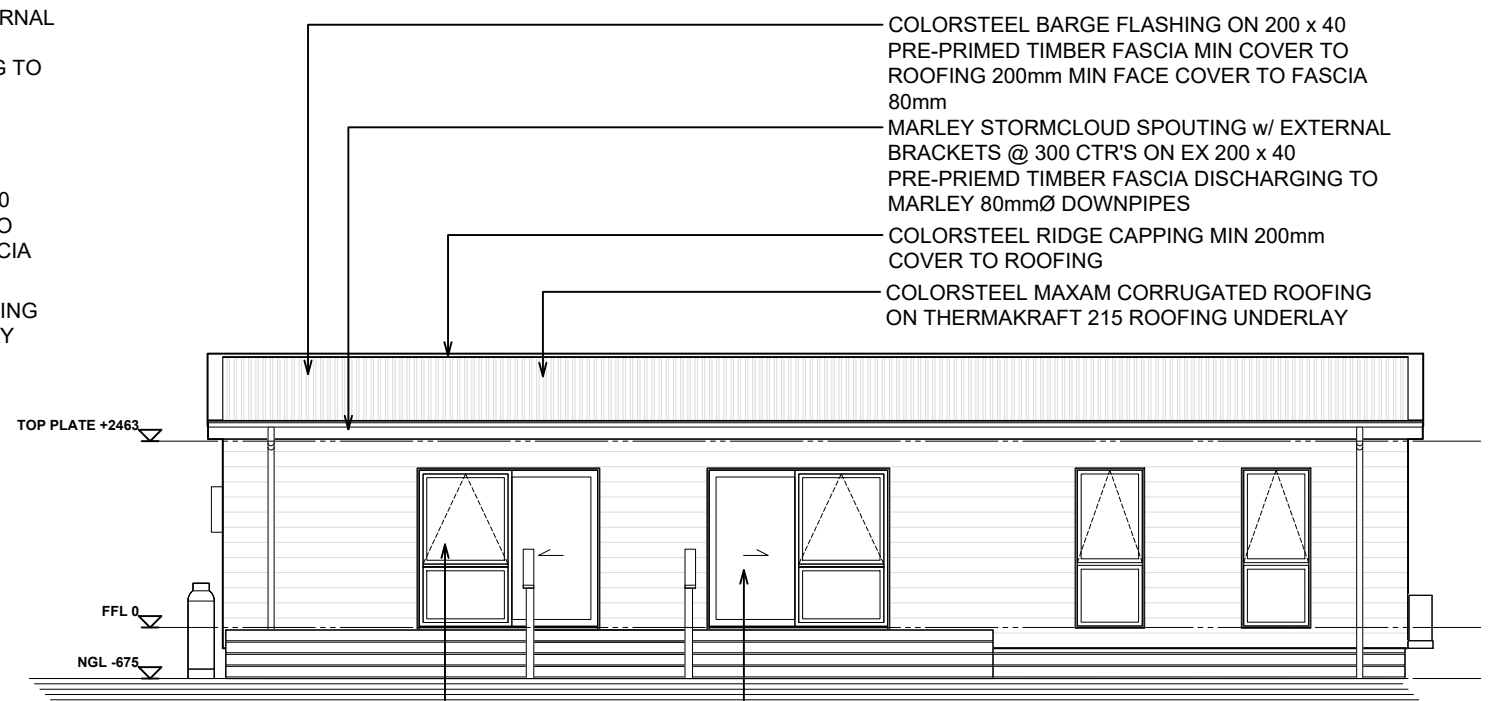


ELEVATION B

1:100


WEATHERTEX PRIMELOK SMOOTH 200mm WEATHERBOARD CLADDING ON CAVITY BATTEN ON RIGIDRAP AIR BARRIER

DOUBLE GLAZED LOW E ARGON FILLED THERMALLY BROKEN POWDERCOATED ALUMINUM JOINERY

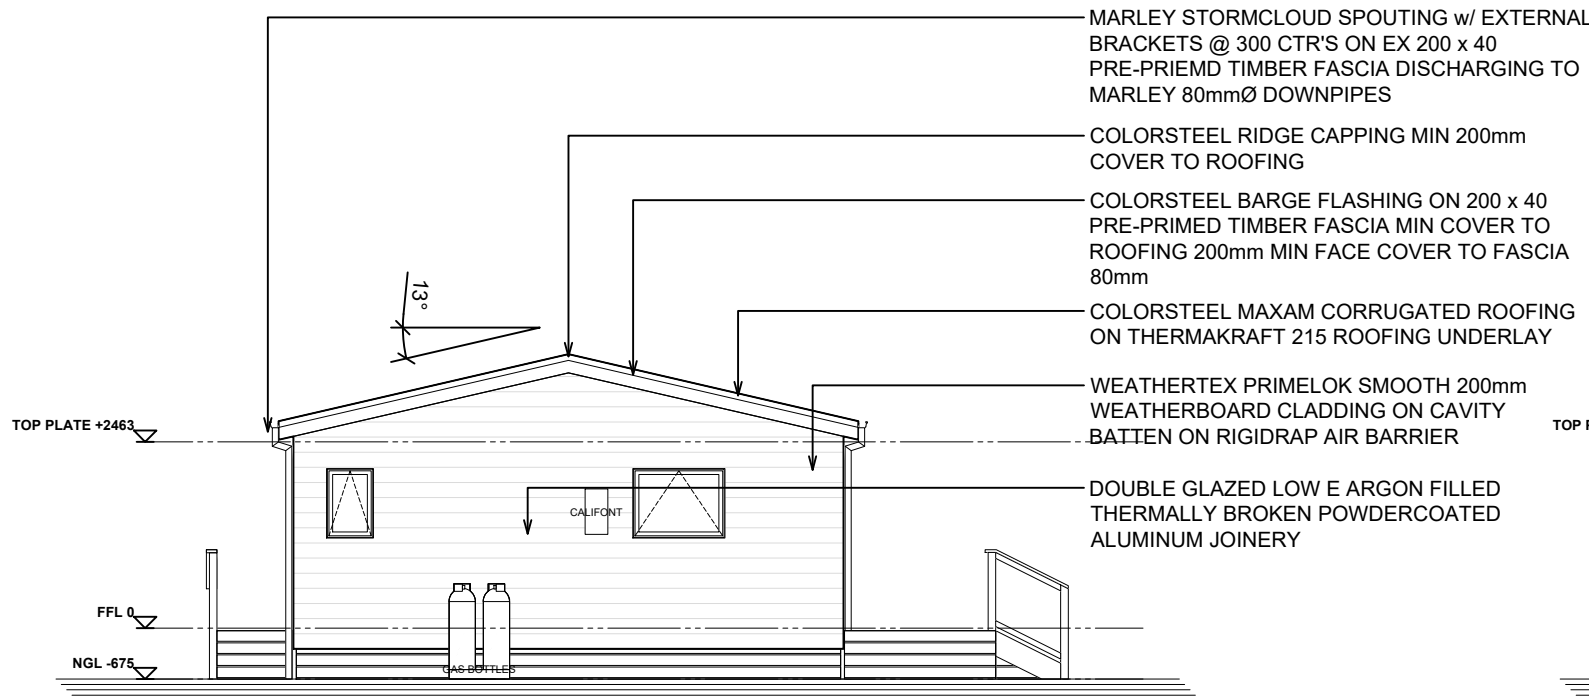

ELEVATION C

1:100

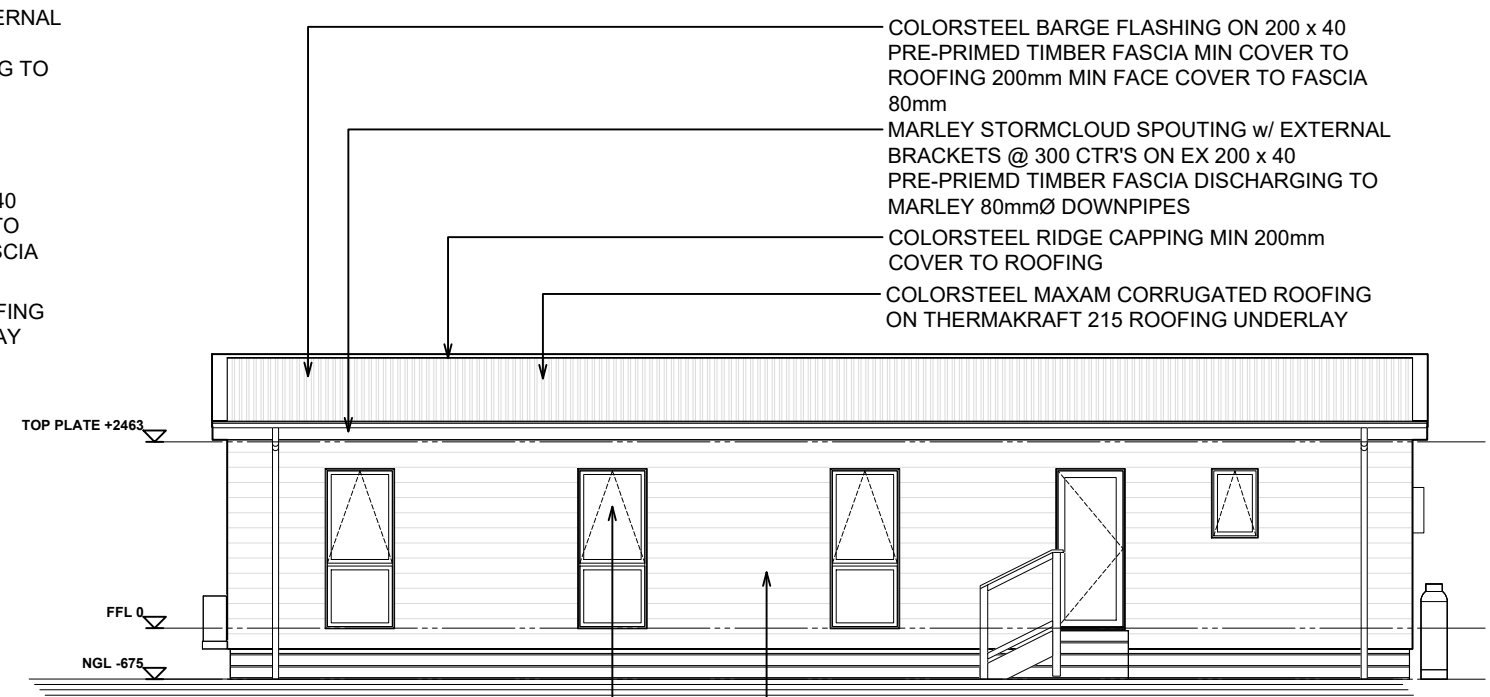

ELEVATION D

1:100

WEATHERTEX PRIMELOK SMOOTH 200mm WEATHERBOARD CLADDING ON CAVITY BATTEN ON RIGIDRAP AIR BARRIER

DOUBLE GLAZED LOW E ARGON FILLED THERMALLY BROKEN POWDERCOATED ALUMINUM JOINERY



0800 978 989
 sales@southpeakhomes.co.nz
 www.southpeakhomes.co.nz

ELEVATIONS

WHITCOMBE 9 GABLE



INTERNAL AREA 108.25 sqm
 EXTERNAL AREA 112.32 sqm
 CLIENT ADDRESS

REVISION By No. Date

SCALE 1:100
 ORIGINAL DRAWING @ A3
 Drawn By MELVIN
 Issued 13/01/25

Drawing No.

03
 OF **04**

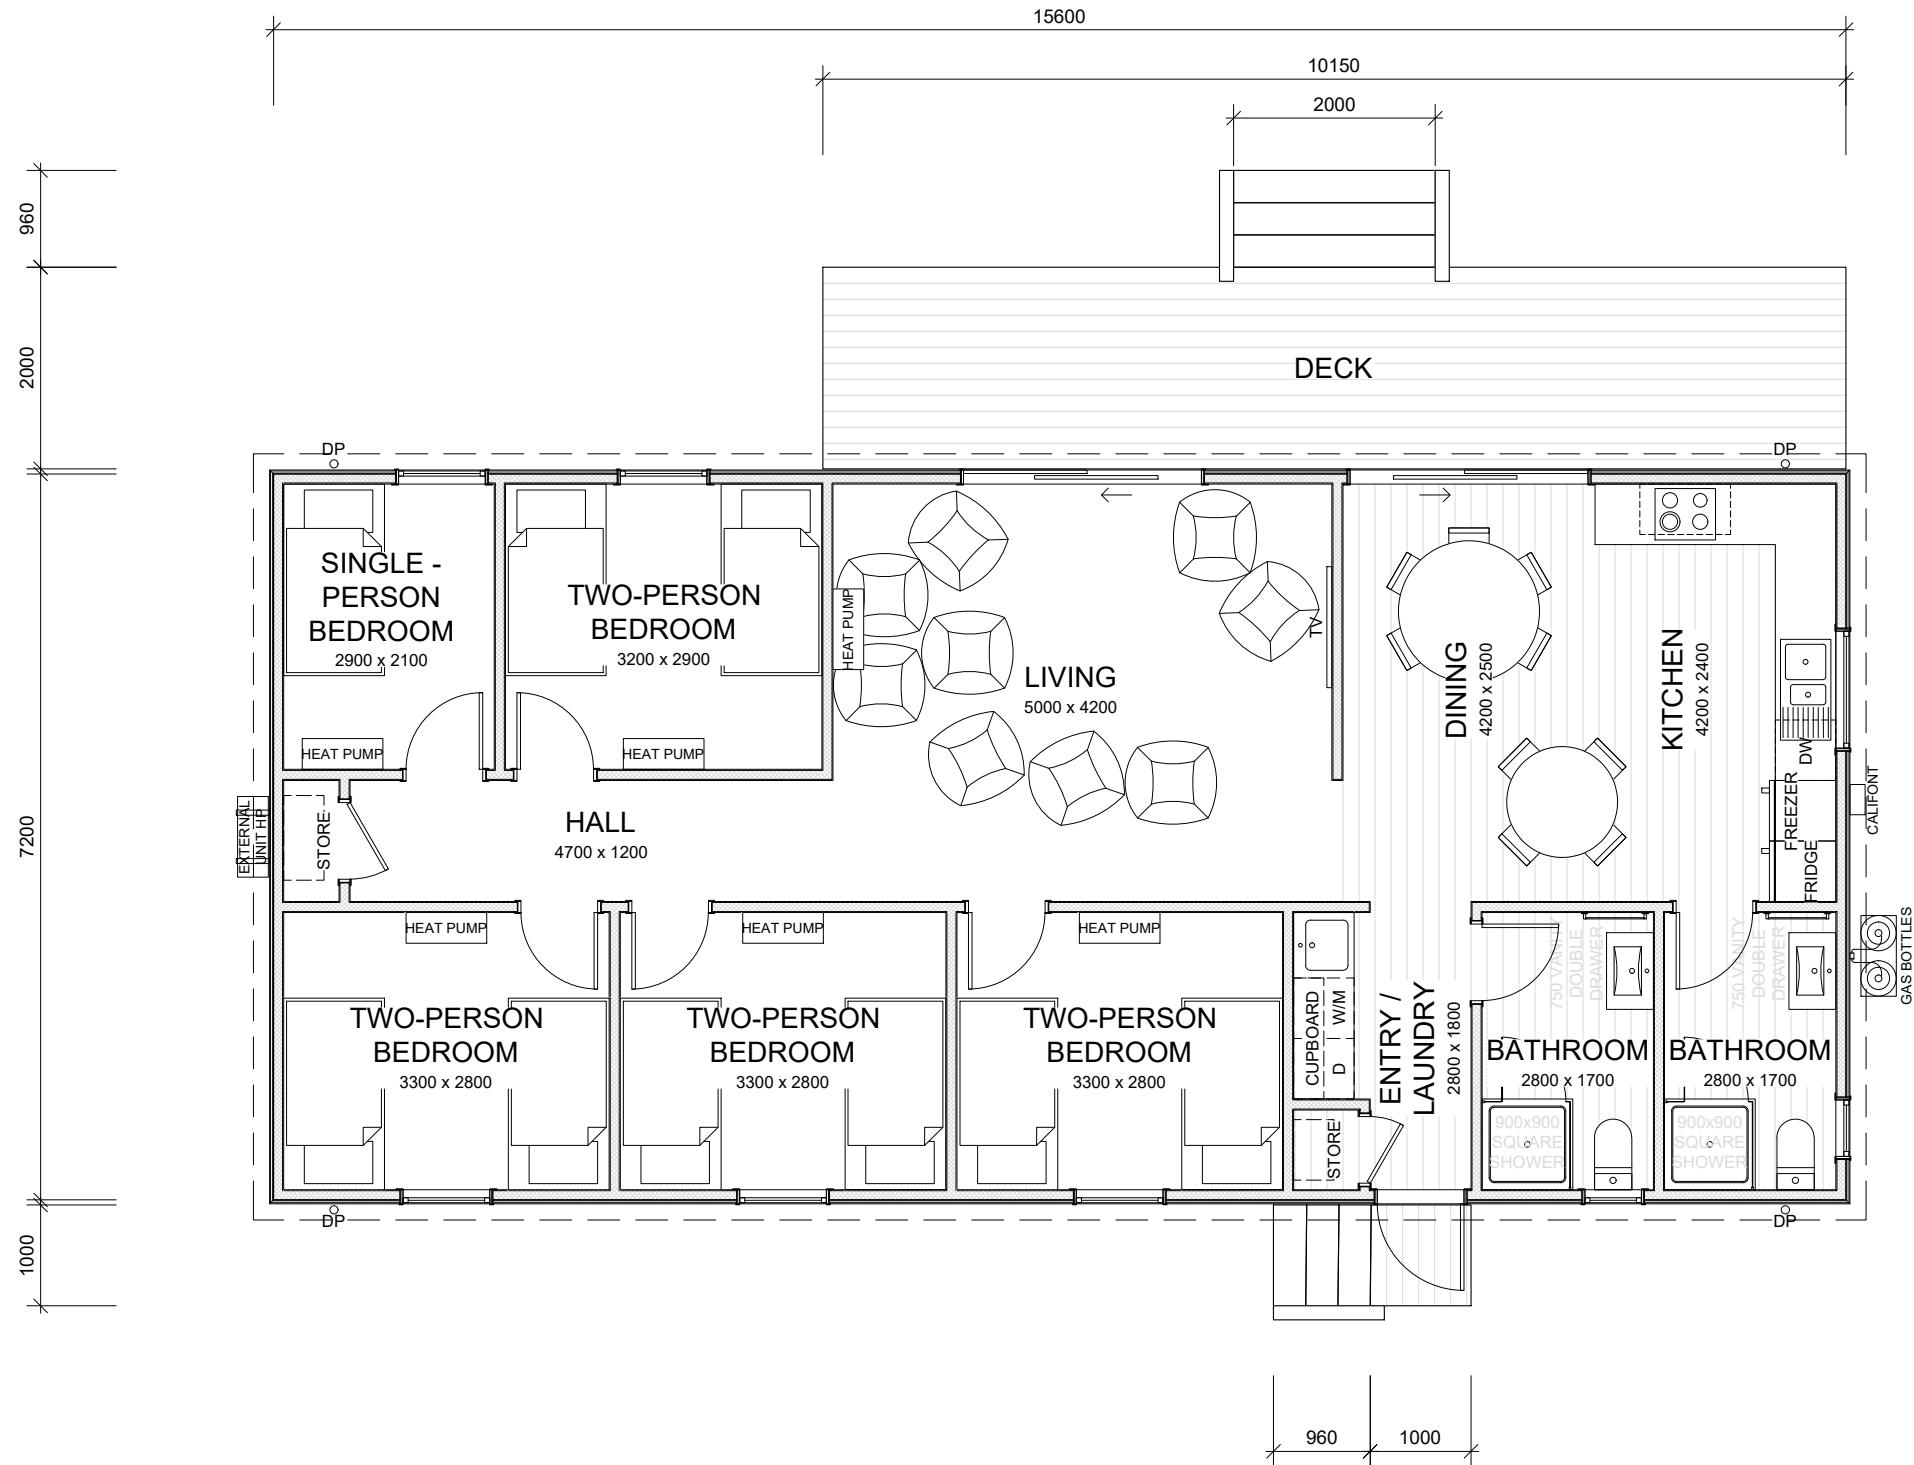 

0800 978 989
 sales@southpeakhomes.co.nz
 www.southpeakhomes.co.nz

FLOOR PLAN (1)

WHITCOMBE 9 GABLE

INTERNAL AREA 108.25 sqm
 EXTERNAL AREA 112.32 sqm
 CLIENT ADDRESS

REVISION By No. Date

SCALE 1:75
 ORIGINAL DRAWING @ A3
 Drawn By MELVIN
 Issued 13/01/25

Drawing No.

02 OF 04